

District I
1625 N. French Dr., Hobbs, NM 88240
Phone: (575) 393-6161 Fax: (575) 393-0720
District II
811 S. First St., Artesia, NM 88210
Phone: (575) 748-1203 Fax: (575) 748-9720
District III
1000 Rio Brazos Road, Aztec, NM 87410
Phone: (505) 334-6178 Fax: (505) 334-6170
District IV
1220 S. St. Francis Dr., Santa Fe, NM 87505
Phone: (505) 476-3460 Fax: (505) 476-3462

State of New Mexico
Energy, Minerals & Natural Resources Department
OIL CONSERVATION DIVISION
1220 South St. Francis Dr.
Santa Fe, NM 87505

Form C-102
Revised August 1, 2011
Submit one copy to appropriate
District Office
☐ AMENDED REPORT

WELL LOCATION AND ACREAGE DEDICATION PLAT

¹ API Number 30025- 41609	² Pool Code 96403	³ Pool Name Wildcat Bone Spring
⁴ Property Code 40331	⁵ Property Name WITHERSPOON 23 STATE	⁶ Well Number 4H
⁷ OGRID No. 215099	⁸ Operator Name CIMAREX ENERGY COMPANY	⁹ Elevation 3780'

¹⁰ Surface Location

UL or lot no.	Section	Township	Range	Lot Idn	Feet from the	North/South line	Feet from the	East/West line	County
A	23	21-S	33-E		330	NORTH	660	EAST	LEA

¹¹ Bottom Hole Location If Different From Surface

UL or lot no.	Section	Township	Range	Lot Idn	Feet from the	North/South line	Feet from the	East/West line	County
P	23	21-S	33-E		330	SOUTH	660	EAST	LEA

¹² Dedicated Acres 160	¹³ Joint or Infill	¹⁴ Consolidation Code	¹⁵ Order No.
--------------------------------------	-------------------------------	----------------------------------	-------------------------


No allowable will be assigned to this completion until all interests have been consolidated or a non-standard unit has been approved by the division.

CORNER DATA NAD 83 GRID - NM EAST A: FOUND BRASS CAP "1913" N 530892.2 - E 782406.6 B: FOUND BRASS CAP "1913" N 533531.0 - E 782387.5 C: FOUND BRASS CAP "1913" N 536171.7 - E 782367.5 D: FOUND BRASS CAP "1913" N 536195.3 - E 787636.7 E: FOUND BRASS CAP "1913" N 530921.4 - E 787679.8 F: FOUND BRASS CAP "1913" N 530904.8 - E 785041.9	GEODETIC DATA NAD 83 GRID - NM EAST SURFACE LOCATION N 535862.4 - E 786979.5 LAT: 32.47062902' N LONG: 103.53682472' W BOTTOM LOCATION N 531247.2 - E 787017.2	" OPERATOR CERTIFICATION I hereby certify that the information contained herein is true and complete to the best of my knowledge and belief, and that this organization either owns a working interest or released mineral interest in the land including the proposed bottom hole location or has a right to drill this well at this location pursuant to a contract with an owner of such a mineral or working interest, or to a voluntary pooling agreement or a compulsory pooling order heretofore entered by the division. Signature: <i>Terri Stathem</i> Date: 1-14-14 Printed Name: Terri Stathem Email Address: tstathem@cimarex.com "SURVEYOR CERTIFICATION I hereby certify that the well location shown on this plat was plotted from field notes of actual surveys made by me or under my supervision, and that the same is true and correct to the best of my belief. Date of Survey: 12/23/13 Signature and Seal of Professional Surveyor: <i>Larry W. Busby</i> 11398 Certificate Number 12/27/13 Datum NAD83
---	---	--

Prosperity Consultants, LLC - Firm No.: TX 10193838 NM 4655451 - Job No.: LS130456

JAN 21 2014

CIMAREX ENERGY COMPANY
General Highway Map
WITHERSPOON 23 STATE #4H
(330' FNL & 660' FEL)
Section 23, T-21-S, R-33-E
N. M. P. M., Lea Co., New Mexico

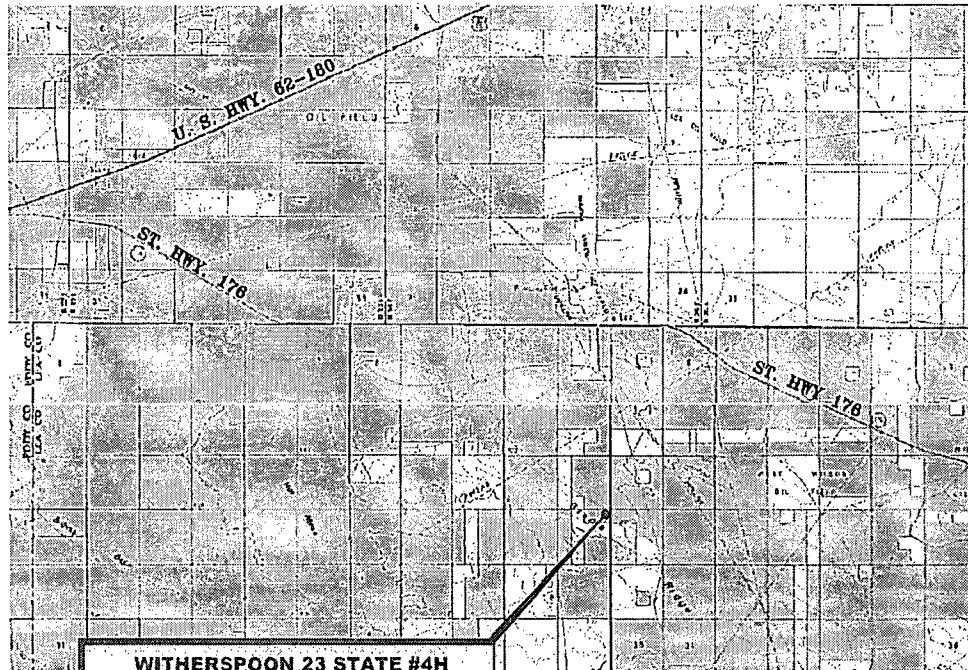

Copyright 2013 - All Rights Reserved

1	Calls	12/26/13
NO.	REVISION	DATE
JOB NO.: LS130546		
DWG. NO.: 130546GHM		

PROSPERITY CONSULTANTS, LLC



SCALE: NOT TO SCALE
DATE: 12/23/13
SURVEYED BY: GB/IE
DRAWN BY: LWB
APPROVED BY: LWB
SHEET : 1 OF 1

3801 Doris Lane, Round Rock, Texas 78664 | Firm No.: TX 10193838 NM 4655451 | (512) 992-2087

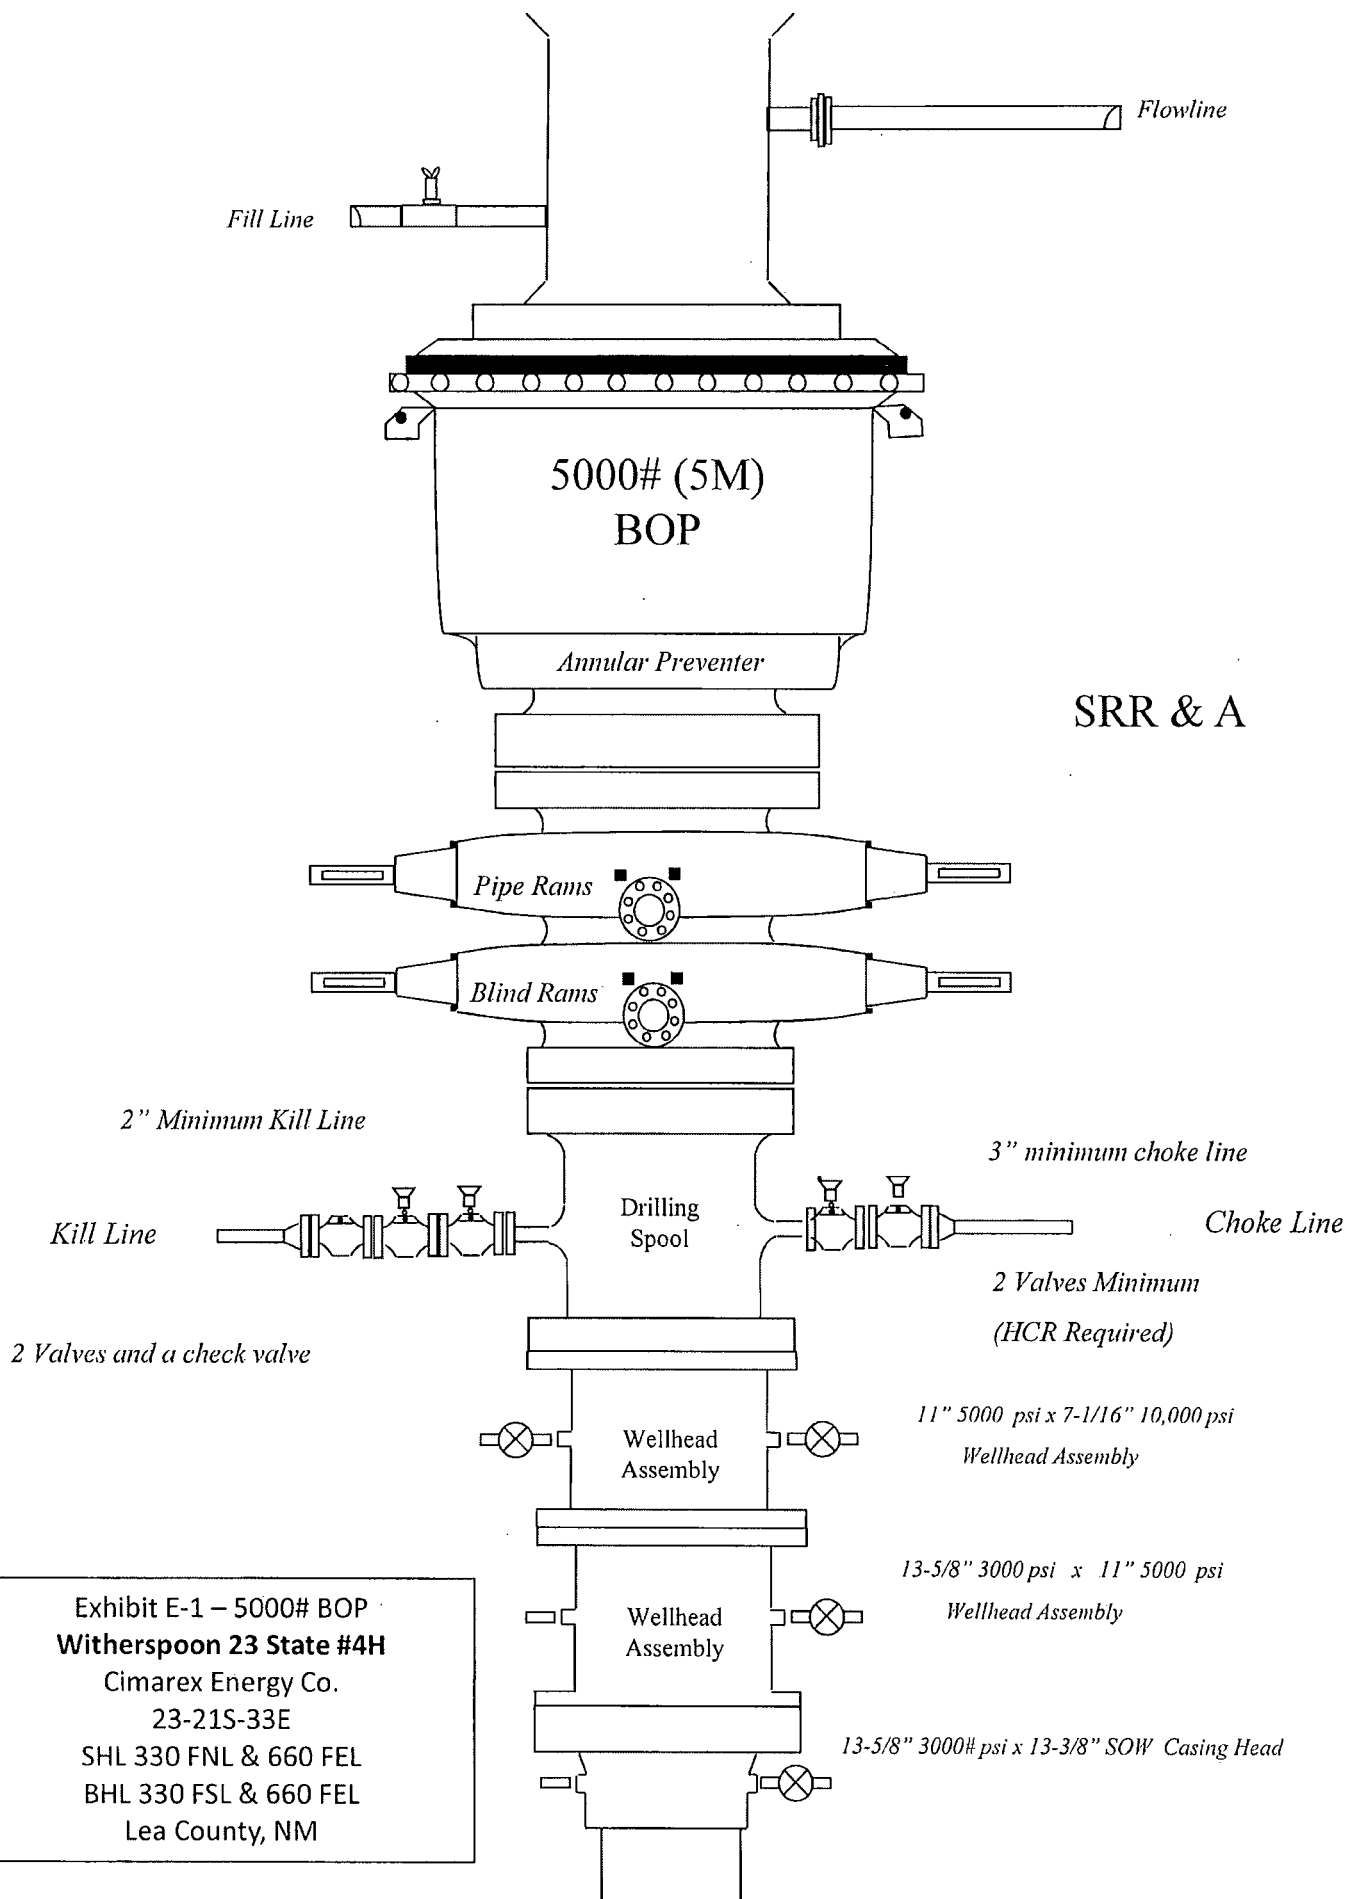


Exhibit E-1 – 5000# BOP
Witherspoon 23 State #4H
 Cimarex Energy Co.
 23-21S-33E
 SHL 330 FNL & 660 FEL
 BHL 330 FSL & 660 FEL
 Lea County, NM

SRR & A

