

District I - (575) 393-6161
1625 N. French Dr., Hobbs, NM 88241
District II - (575) 748-1283
811 S. First St., Artesia, NM 88210
District III - (505) 334-6178
1000 Rio Brazos Rd., Aztec, NM 87410
District IV - (505) 476-3460
1220 S. St. Francis Dr., Santa Fe, NM 87505

Energy, Minerals and Natural Resources

HOBBS OCD

OIL CONSERVATION DIVISION

MAR 31 2014

1220 South St. Francis Dr.
Santa Fe, NM 87505

RECEIVED

WELL API NO. 30-025-05851
5. Indicate Type of Lease STATE [X] FEE [ ]
6. State Oil & Gas Lease No. B935
7. Lease Name or Unit Agreement Name East Eumont Unit
8. Well Number 124
9. OGRID Number 192463
10. Pool name or Wildcat Eumont Yates 7R Qu

SUNDRY NOTICES AND REPORTS ON WELLS
(DO NOT USE THIS FORM FOR PROPOSALS TO DRILL OR TO DEEPEN OR PLUG BACK TO A DIFFERENT RESERVOIR. USE "APPLICATION FOR PERMIT" (FORM C-101) FOR SUCH PROPOSALS.)
1. Type of Well: Oil Well [X] Gas Well [ ] Other [ ]
2. Name of Operator OXY USA WTP Limited Partnership
3. Address of Operator P.O. Box 50250 Midland, TX 79710
4. Well Location Unit Letter N : 660 feet from the south line and 1980 feet from the west line
Section I Township 20S Range 3TE NMPM County Lea
11. Elevation (Show whether DR, RKB, RT, GR, etc.) 3588'

12. Check Appropriate Box to Indicate Nature of Notice, Report or Other Data

NOTICE OF INTENTION TO:

- PERFORM REMEDIAL WORK [ ] PLUG AND ABANDON [X]
TEMPORARILY ABANDON [ ] CHANGE PLANS [ ]
PULL OR ALTER CASING [ ] MULTIPLE COMPL [ ]
DOWNHOLE COMMINGLE [ ]
CLOSED-LOOP SYSTEM [ ]
OTHER: [ ]

SUBSEQUENT REPORT OF:

- REMEDIAL WORK [ ] ALTERING CASING [ ]
COMMENCE DRILLING OPNS. [ ] P AND A [ ]
CASING/CEMENT JOB [ ]
OTHER: [ ]

13. Describe proposed or completed operations. (Clearly state all pertinent details, and give pertinent dates, including estimated date of starting any proposed work). SEE RULE 19.15.7.14 NMAC. For Multiple Completions: Attach wellbore diagram of proposed completion or recompletion.

TD-3905' PBDT-3672' Perfs-3752-3870' CIBP-3672'
8-5/8" 24# csg @ 314' w/ 200sx, 11" hole, TOC-Surf-Circ
5-1/2" 14# csg @ 3905' w/ 1225sx, 7-7/8" hole, TOC-455'-TS
1. RIH & tag CIBP @ 3672', M&P 30sx cmt to 3522'
2. M&P 25sx cmt @ 2740-2570' WOC-Tag
3. M&P 25sx cmt @ 1560-1410' WOC-Tag
4. Perf @ 364' sqz 120sx cmt to surface
10# MLF between plugs
Above ground steel tanks will be utilized.

Spud Date:

[Empty box for Spud Date]

Rig Release Date:

[Empty box for Rig Release Date]

I hereby certify that the information above is true and complete to the best of my knowledge and belief.

SIGNATURE [Signature] TITLE Sr. Regulatory Advisor DATE 3/29/14

Type or print name David Stewart E-mail address: david\_stewart@oxy.com PHONE: 432-685-5717

For State Use Only

APPROVED BY: [Signature] TITLE Compliance Officer DATE 4/1/2014

Conditions of Approval (if any)

APR 02 2014

OXY USA WTP LP - Proposed  
East Eumont Unit #124  
API No. 30-025-05851


120sx @ 364'-Surface

25sx @ 1560-1410' WOC-Tag

25sx @ 2740-2570' WOC-Tag

25sx @ 3672-3522'

7/92-CIBP @ 3672'

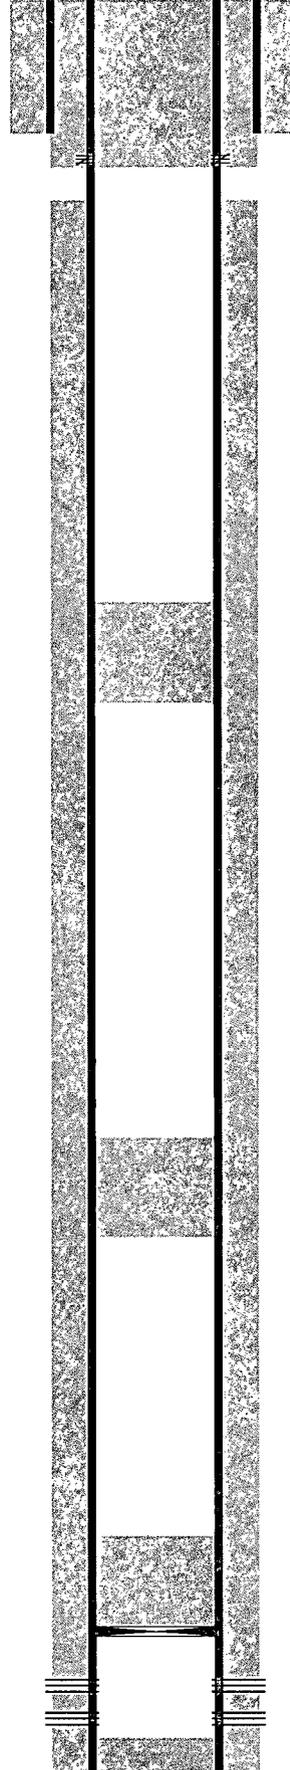

Perf @ 364'

11" hole @ 314'  
8-5/8" csg @ 314'  
w/ 200sx-TOC-Surf-Circ


Perfs @ 3752-3870'

7-7/8" hole @ 3905'  
5-1/2" csg @ 3905'  
w/ 1225sx-TOC-455'-TS

TD-3905'

OXY USA WTP LP - Current  
East Eumont Unit #124  
API No. 30-025-05851

11" hole @ 314'  
8-5/8" csg @ 314'  
w/ 200sx-TOC-Surf-Circ

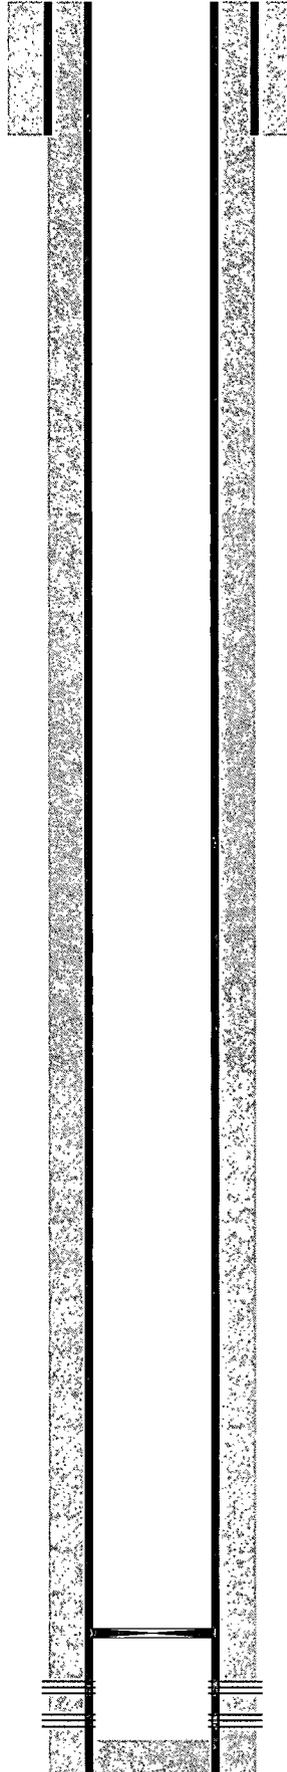

7/92-CIBP @ 3672'

7-7/8" hole @ 3905'  
5-1/2" csg @ 3905'  
w/ 1225sx-TOC-455'-TS

Perfs @ 3752-3870'

TD-3905'