

District I
1625 N. French Dr., Hobbs, NM 88240
Phone: (575) 393-6161 Fax: (575) 393-0720

District II
811 S. First St., Artesia, NM 88210
Phone: (575) 748-1283 Fax: (575) 748-9720

District III
1000 Rio Brazos Road, Aztec, NM 87410
Phone: (505) 334-6178 Fax: (505) 334-6170

District IV
1220 S. St. Francis Dr., Santa Fe, NM 87505
Phone: (505) 476-3460 Fax: (505) 476-3462

State of New Mexico
Energy, Minerals & Natural Resources Department
OIL CONSERVATION DIVISION
1220 South St. Francis Dr.
Santa Fe, NM 87505

HOBBS OCD

Form C-102
Revised August 1, 2011
Submit one copy to appropriate
District Office

SEP 10 2014

☐ AMENDED REPORT

WELL LOCATION AND ACREAGE DEDICATION

¹ API Number 30025-42102	² Pool Code 96603	³ Pool Name Triste Draw Bone Spring/Wildcat
⁴ Property Code 39851	⁵ Property Name TRISTE DRAW 25 FEDERAL COM	
⁷ OGRID No. 215099	⁸ Operator Name CIMAREX ENERGY CO.	⁶ Well Number #8H- ⁹ Elevation 3680'

¹⁰ Surface Location

UL or lot no.	Section	Township	Range	Lot Idn	Feet from the	North/South line	Feet from the	East/West line	County
M	25	23-S	32-E		330'	SOUTH	1310'	WEST	LEA

¹¹ Bottom Hole Location If Different From Surface

UL or lot no.	Section	Township	Range	Lot Idn	Feet from the	North/South line	Feet from the	East/West line	County
C	25	23-S	32-E		330'	NORTH	2200'	WEST	LEA

¹² Dedicated Acres	¹³ Joint or Infill	¹⁴ Consolidation Code	¹⁵ Order No.
160			NSL Pending

No allowable will be assigned to this completion until all interests have been consolidated or a non-standard unit has been approved by the division.


DETAIL "A" SEE DETAIL "A"	CORNER DATA NAD 83 GRID - NM EAST A: FOUND BRASS CAP 1916 N 462087.5 - E 756602.3 B: FOUND BRASS CAP 1916 N 464728.9 - E 756583.4 C: ND BRASS CAP 1916 N 467373.3 - E 756564.6 D: FOUND BRASS CAP 1916 N 467399.0 - E 759208.4 E: FOUND BRASS CAP 1913 N 467425.4 - E 761853.0 F: FOUND BRASS CAP 1913 N 462143.9 - E 761895.7 G: FOUND BRASS CAP 1916 N 462114.5 - E 759250.0 GEODETIC DATA NAD 83 GRID - NM EAST SURFACE LOCATION N 462430.8 - E 757909.7 LAT: 32.26935332° N LONG: 103.63263792° W BOTTOM LOCATION N 467064.8 - E 758766.3	17 OPERATOR CERTIFICATION I hereby certify that the information contained herein is true and complete to the best of my knowledge and belief, and that this organization either owns a working interest or unleased mineral interest in the land including the proposed bottom hole location or has a right to drill this well at this location pursuant to a contract with an owner of such a mineral or working interest, or to a voluntary pooling agreement or a compulsory pooling order heretofore entered by the division. <i>Aricka Easterling</i> 2-24-14 Signature Date Aricka Easterling Printed Name aeasterling@cimarex.com Email Address 18 SURVEYOR CERTIFICATION I hereby certify that the well location shown on this plat was plotted from field notes of actual surveys made by me or under my supervision, and that the same is true and correct to the best of my belief. 12/18/13 Date of Survey <i>[Signature]</i> Signature and Seal of Professional Surveyor 11398 Certificate Number LARRY W. BUSBY REGISTERED PROFESSIONAL SURVEYOR 11398
--	---	--

SEP 16 2014

VICINITY MAP

NOT TO SCALE

Public Access Route

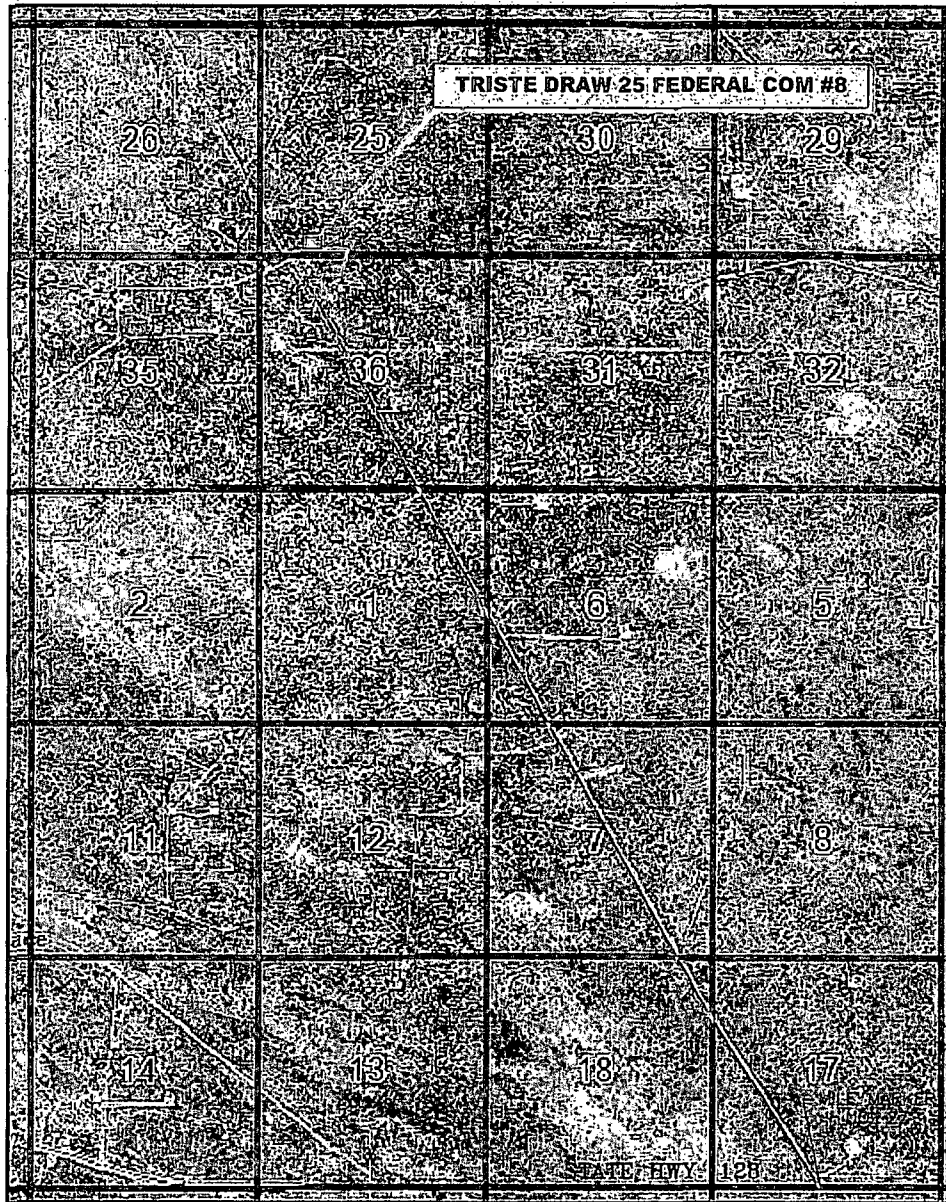

SECTION 25, TWP. 23 SOUTH, RGE. 32 EAST,
N. M. P. M., LEA COUNTY, NEW MEXICO

OPERATOR: Cimarex Energy Company
LEASE: Triste Draw 25 Federal Com
WELL NO.: 8H

LOCATION: 330' FSL & 1310' FWL
ELEVATION: 3680'

Copyright 2013 - All Rights Reserved

NO.	REVISION	DATE
JOB NO.:	LS130530	
DWG. NO.:	130530VM	


PROSPERITY CONSULTANTS, LLC



3801 Doris Lane, Round Rock, Texas 78664 | Firm No.: TX 10193838 NM 4655451 | (512) 992-2087

SCALE: 1" = 1000'
DATE: 12/18/13
SURVEYED BY: GB/IE
DRAWN BY: JC
APPROVED BY: LWB
SHEET : 1 OF 1

Exhibit C-1

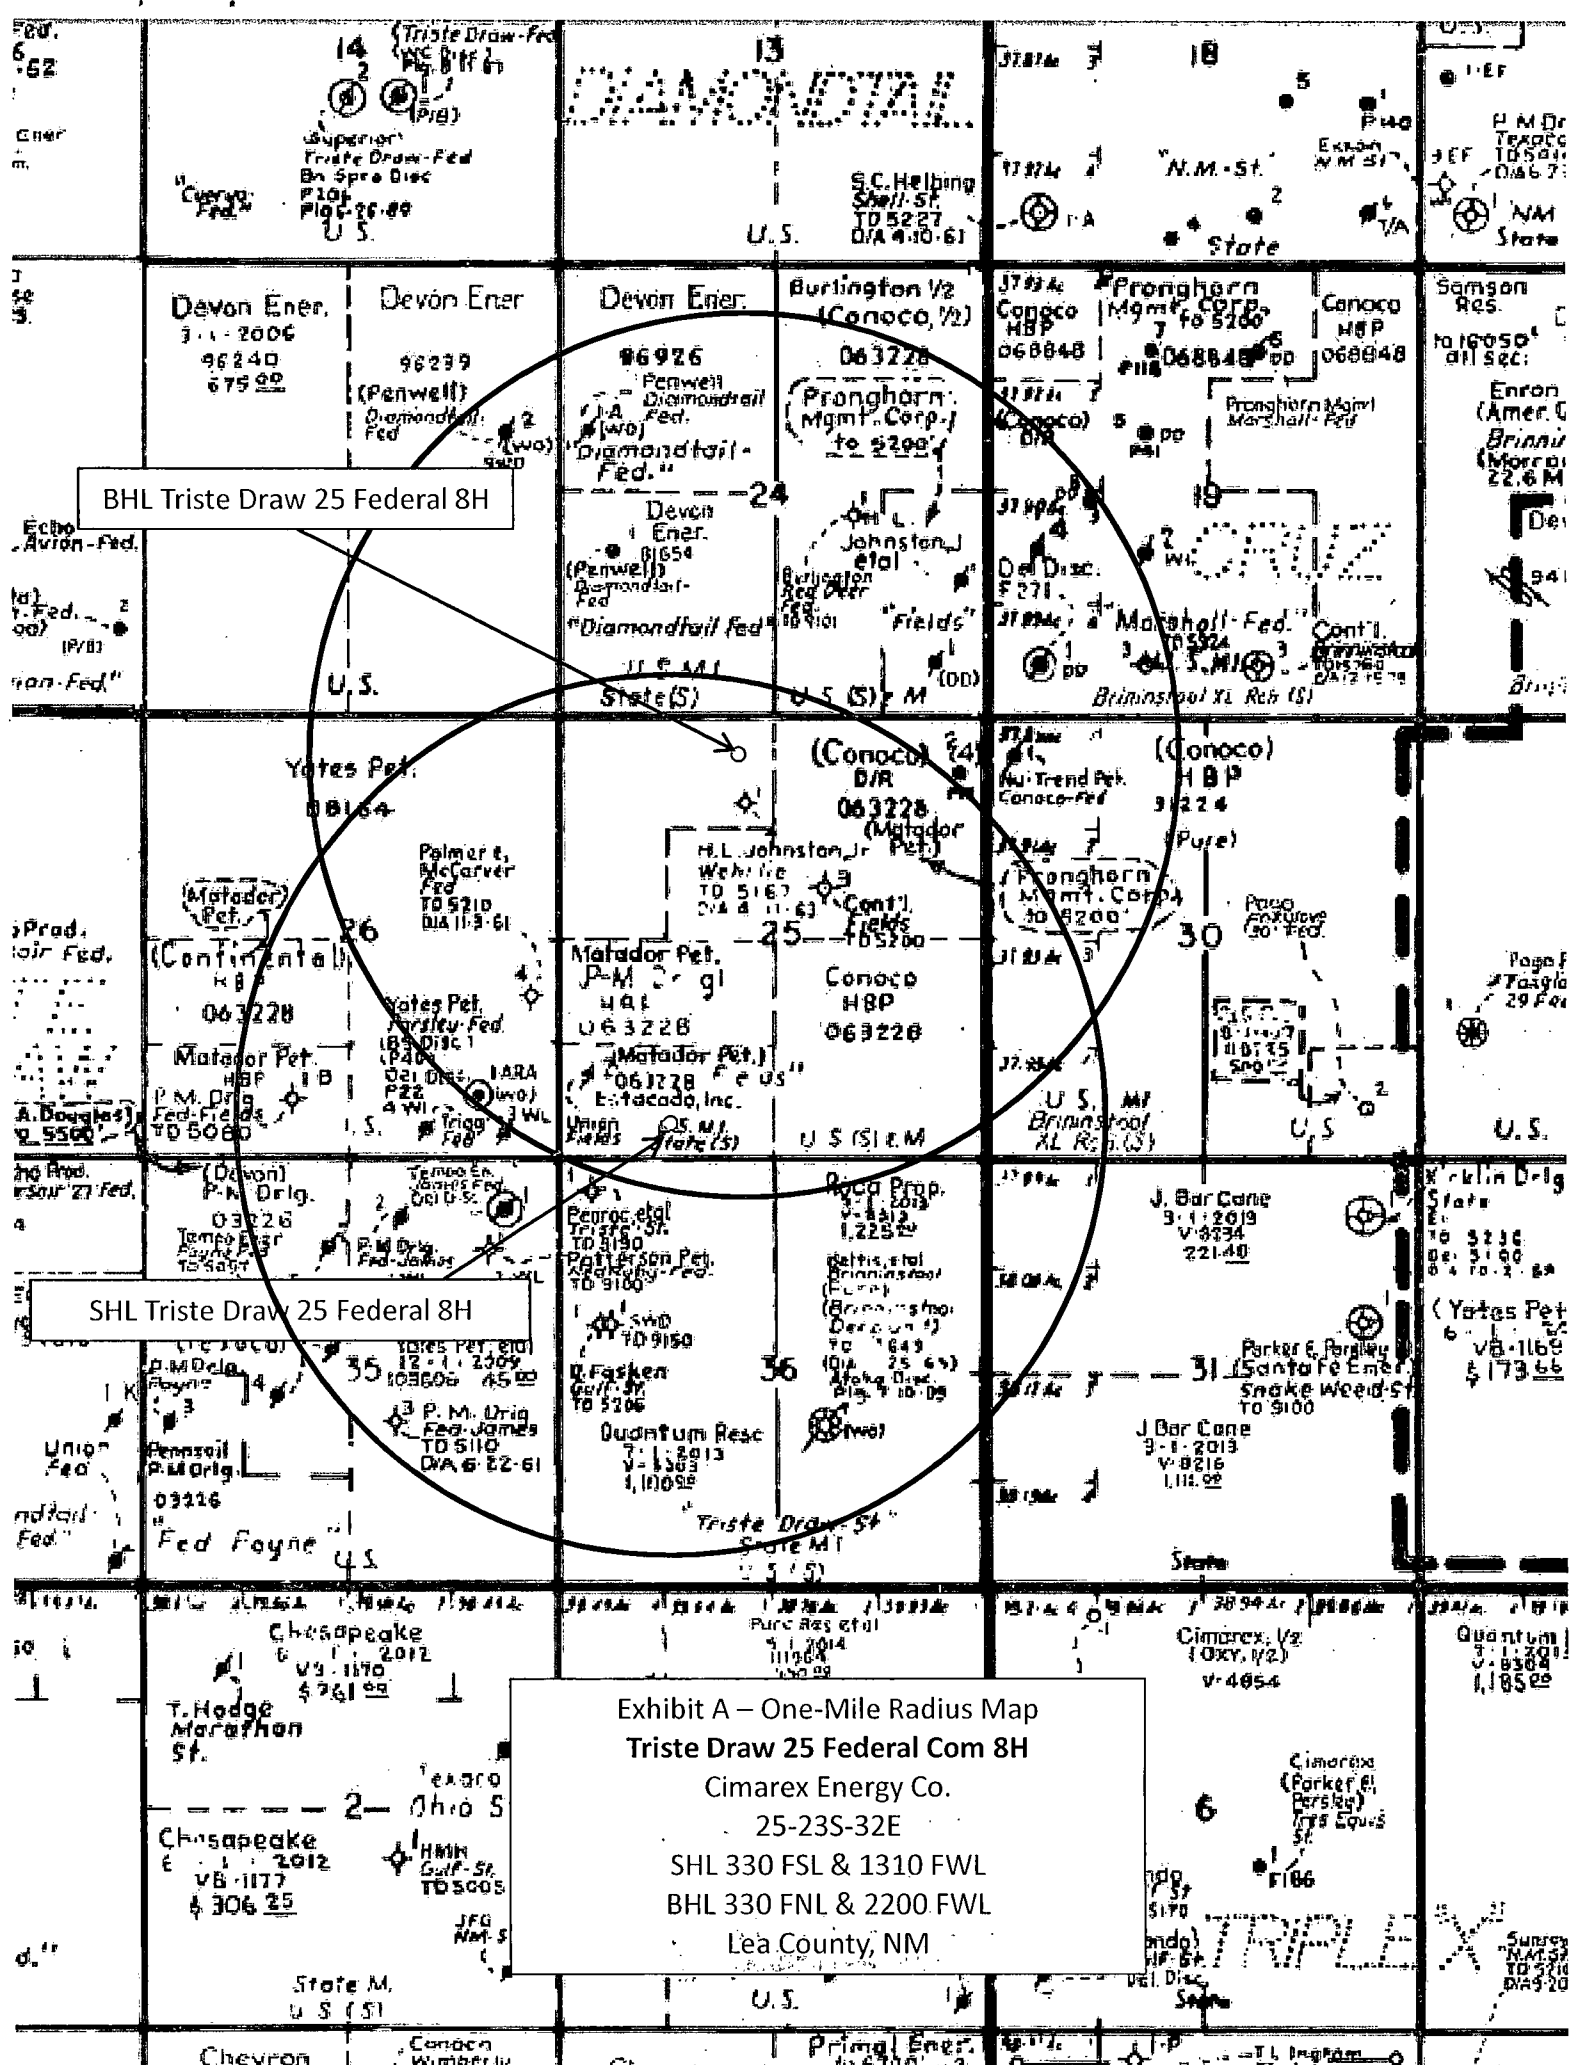

BHL Triste Draw 25 Federal 8H

SHL Triste Draw 25 Federal 8H

Exhibit A – One-Mile Radius Map
Triste Draw 25 Federal Com 8H
Cimarex Energy Co.
25-23S-32E
SHL 330 FSL & 1310 FWL
BHL 330 FNL & 2200 FWL
Lea County, NM

TRIPLEX