

District I
1625 N. French Dr., Hobbs, NM 88240
Phone: (575) 393-6161 Fax: (575) 393-0720
District II
811 S. First St., Artesia, NM 88210
Phone: (575) 748-1283 Fax: (575) 748-9720
District III
1000 Rio Brazos Road, Aztec, NM 87410
Phone: (505) 334-6178 Fax: (505) 334-6170
District IV
1220 S. St. Francis Dr., Santa Fe, NM 87505
Phone: (505) 476-3460 Fax: (505) 476-3462

State of New Mexico
Energy, Minerals & Natural Resources Department
OIL CONSERVATION DIVISION
1220 South St. Francis Dr.
Santa Fe, NM 87505

Form C-102
Revised August 1, 2011
Submit one copy to appropriate
District Office

AMENDED REPORT

WELL LOCATION AND ACREAGE DEDICATION PLAT

¹ API Number 30025- 42182	² Pool Code 17644	³ Pool Name DIAMONDTAIL; Bone Spring/1
⁴ Property Code 313792	⁵ Property Name COLIBRI FEDERAL	
⁷ OGRID No. 215099	⁸ Operator Name CIMAREX ENERGY CO.	
		⁶ Well Number #25H
		⁹ Elevation 3712'


¹⁰ Surface Location

UL or lot no.	Section	Township	Range	Lot Idn	Feet from the	North/South line	Feet from the	East/West line	County
C	10	23 S	32 E		327	NORTH	1779	WEST	LEA

¹¹ Bottom Hole Location If Different From Surface

UL or lot no.	Section	Township	Range	Lot Idn	Feet from the	North/South line	Feet from the	East/West line	County
N	10	23 S	32 E		330	SOUTH	2200	WEST	LEA
¹² Dedicated Acres 160		¹³ Joint or Infill		¹⁴ Consolidation Code		¹⁵ Order No. NSL Pending			

No allowable will be assigned to this completion until all interests have been consolidated or a non-standard unit has been approved by the division.

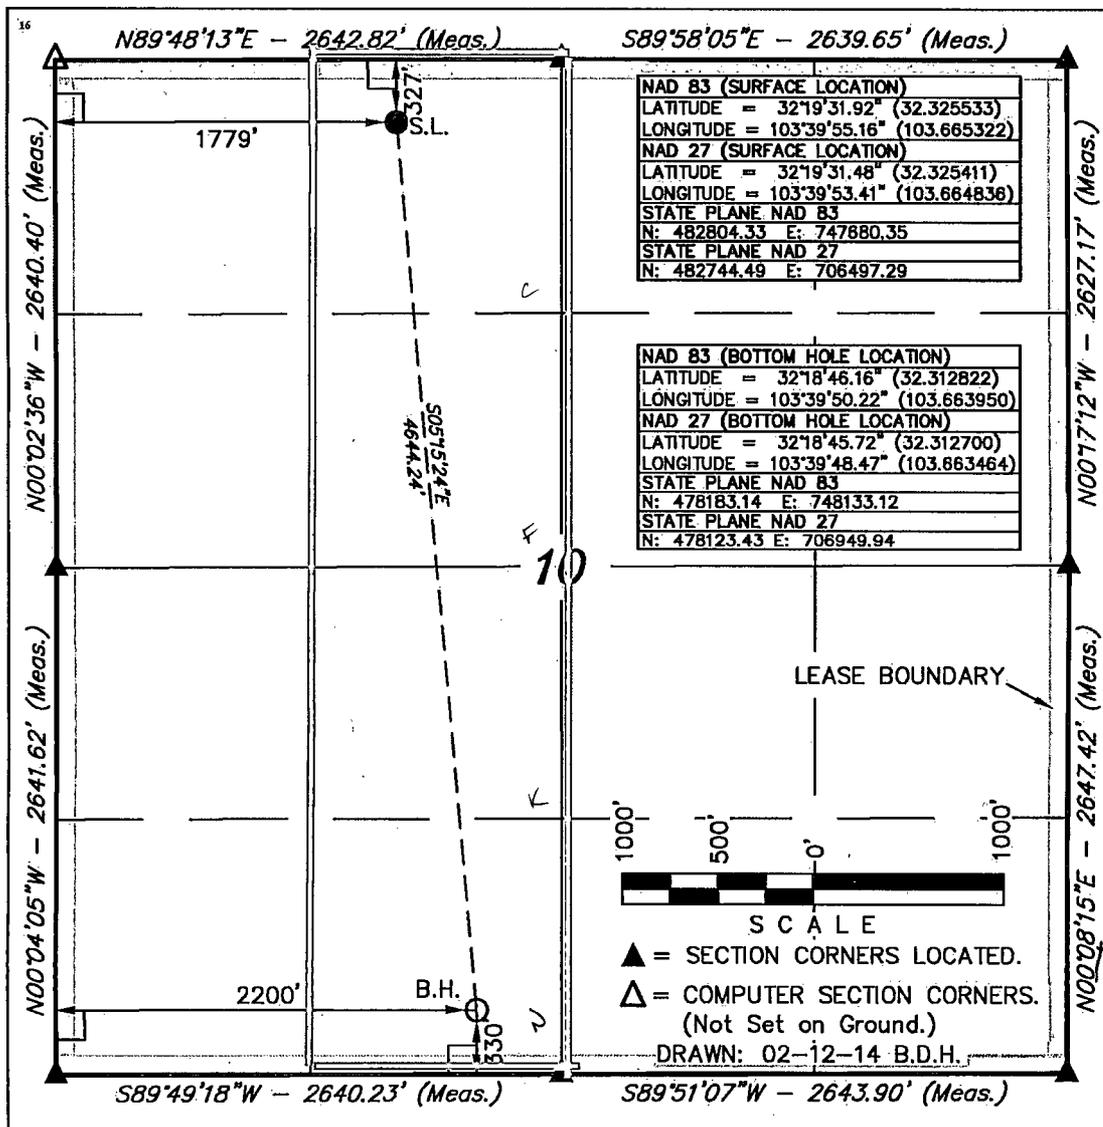

¹⁷ OPERATOR CERTIFICATION

I hereby certify that the information contained herein is true and complete to the best of my knowledge and belief, and that this organization either owns a working interest or unleased mineral interest in the land including the proposed bottom hole location or has a right to drill this well at this location pursuant to a contract with an owner of such a mineral or working interest, or to a voluntary pooling agreement or a compulsory pooling order heretofore entered by the division.

Aricka Easterling
Signature Date 02-17-14

Aricka Easterling


aeasterling@cimarex.com
E-mail Address

¹⁸ SURVEYOR CERTIFICATION

I hereby certify that the well location shown on this plat was plotted from field notes of actual surveys made by me or under my supervision, and that the same is true and correct to the best of my belief.


November 13, 2013

Date of Survey
Signature and Seal of Professional Surveyor:

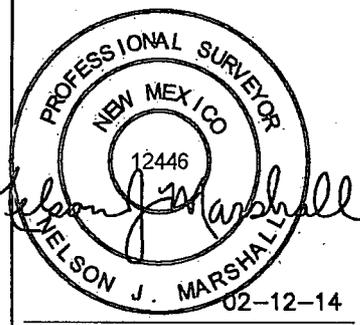


02-12-14
Certificate Number:

7
OCT 15 2014

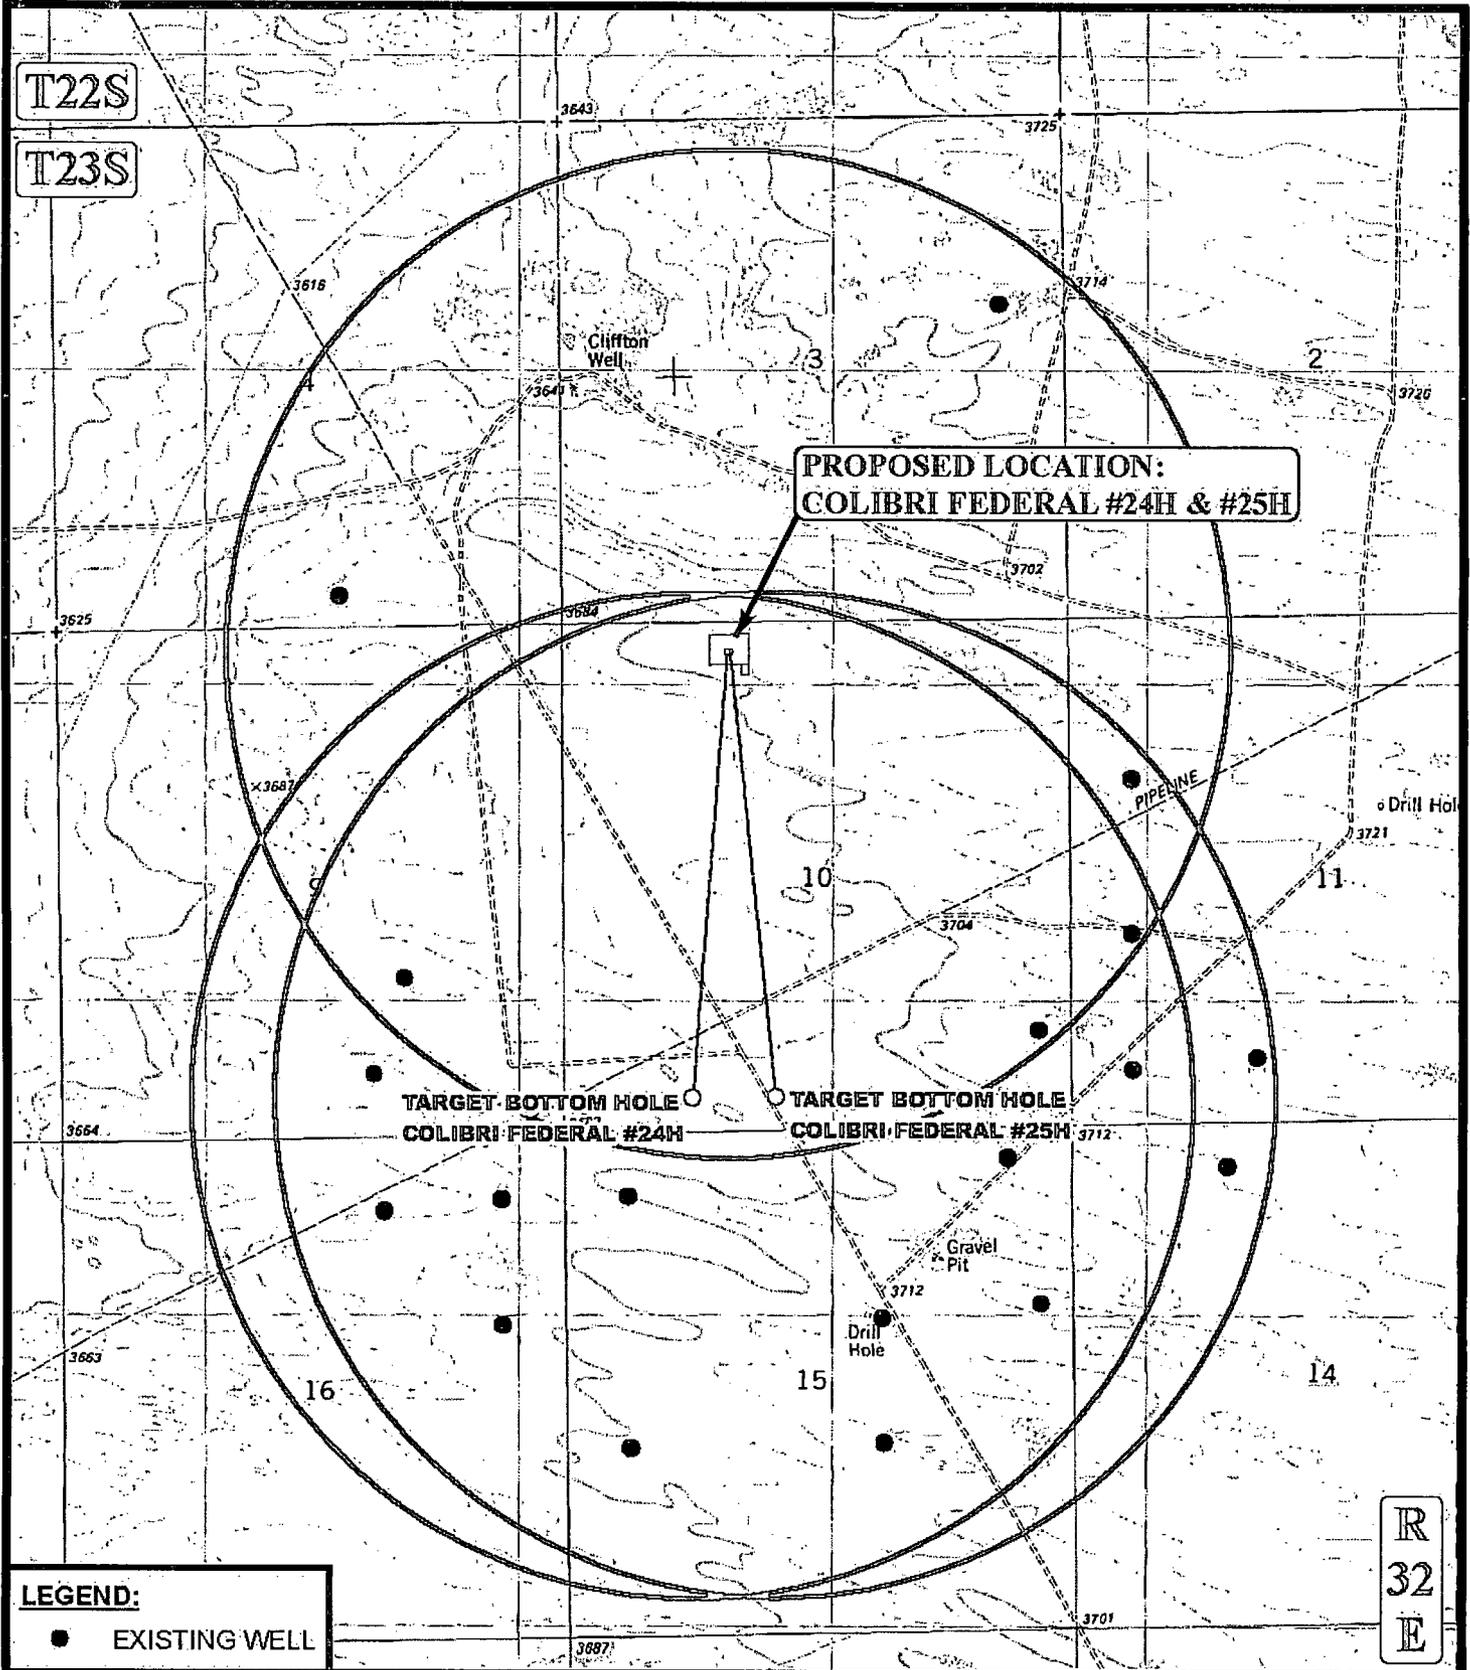

LEGEND:
● EXISTING WELL

SCALE: 1" = 2000'
DRAWN BY: J.M.C.
DATE DRAWN: 12/12/2013

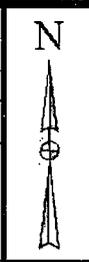


CIMAREX CIMAREX ENERGY CO.

COLIBRI FEDERAL #24H & #25H
SECTION 10, T23S, R32E, N.M.P.M.
NE 1/4 NW 1/4



Corporate Office * 85 South 200 East
Vernal, UT 84078 * (435) 789-1017

ONE MILE RADIUS PLAT EXHIBIT A

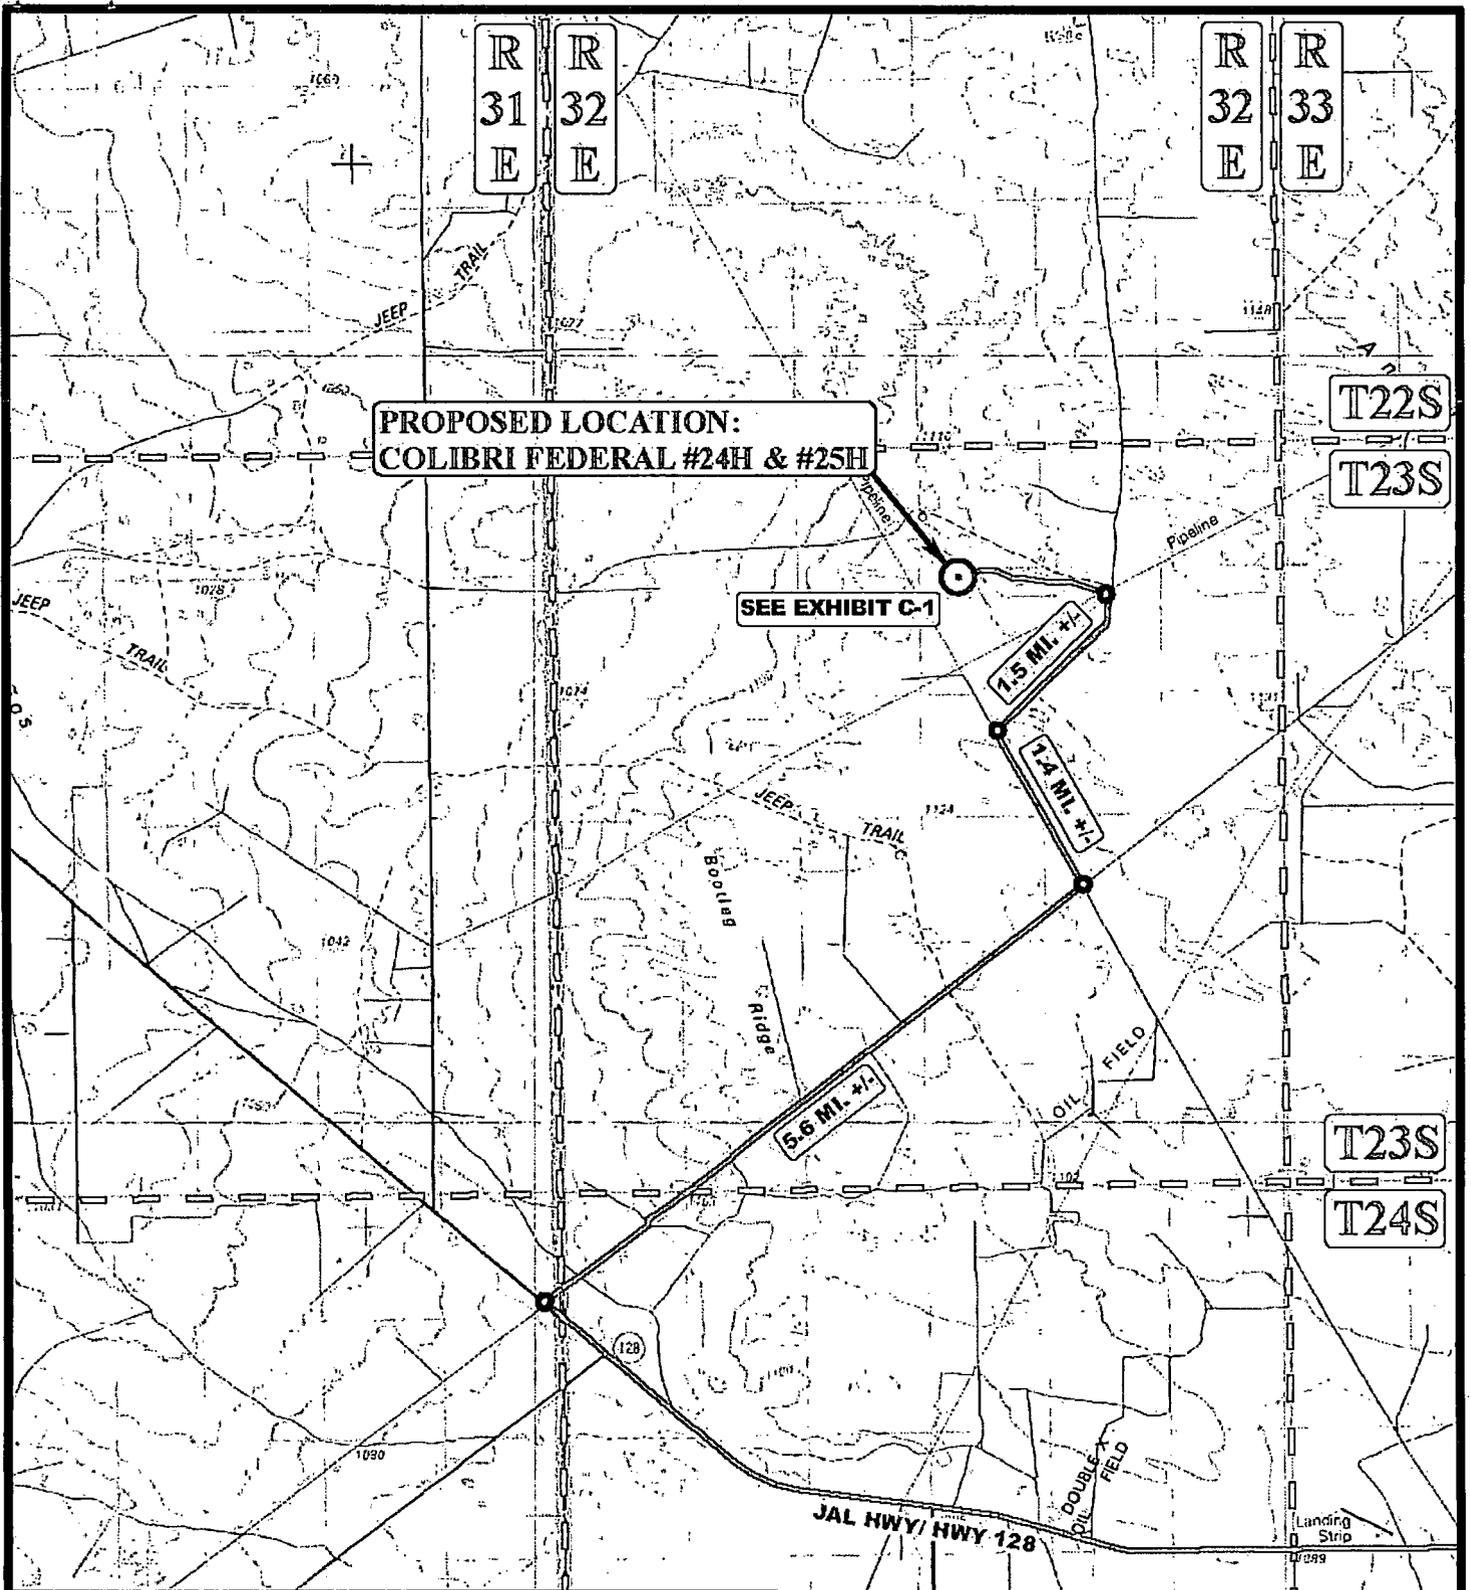

LEGEND:

○ PROPOSED LOCATION

MALAGA, NEW MEXICO IS
 +/- 24.8 MILES
 SOUTHWESTERLY

SCALE: 1:100,000

REVISED: 02-12-14

DRAWN BY: J.M.C.

DATE DRAWN: 12/12/2013




CIMAREX ENERGY CO.

**COLIBRI FEDERAL #24H & #25H
 SECTION 10, T23S, R32E, N.M.P.M.
 NE 1/4 NW 1/4**

PUBLIC ACCESS ROAD MAP EXHIBIT B



Corporate Office * 85 South 200 East
 Vernal, UT 84078 * (435) 789-1017

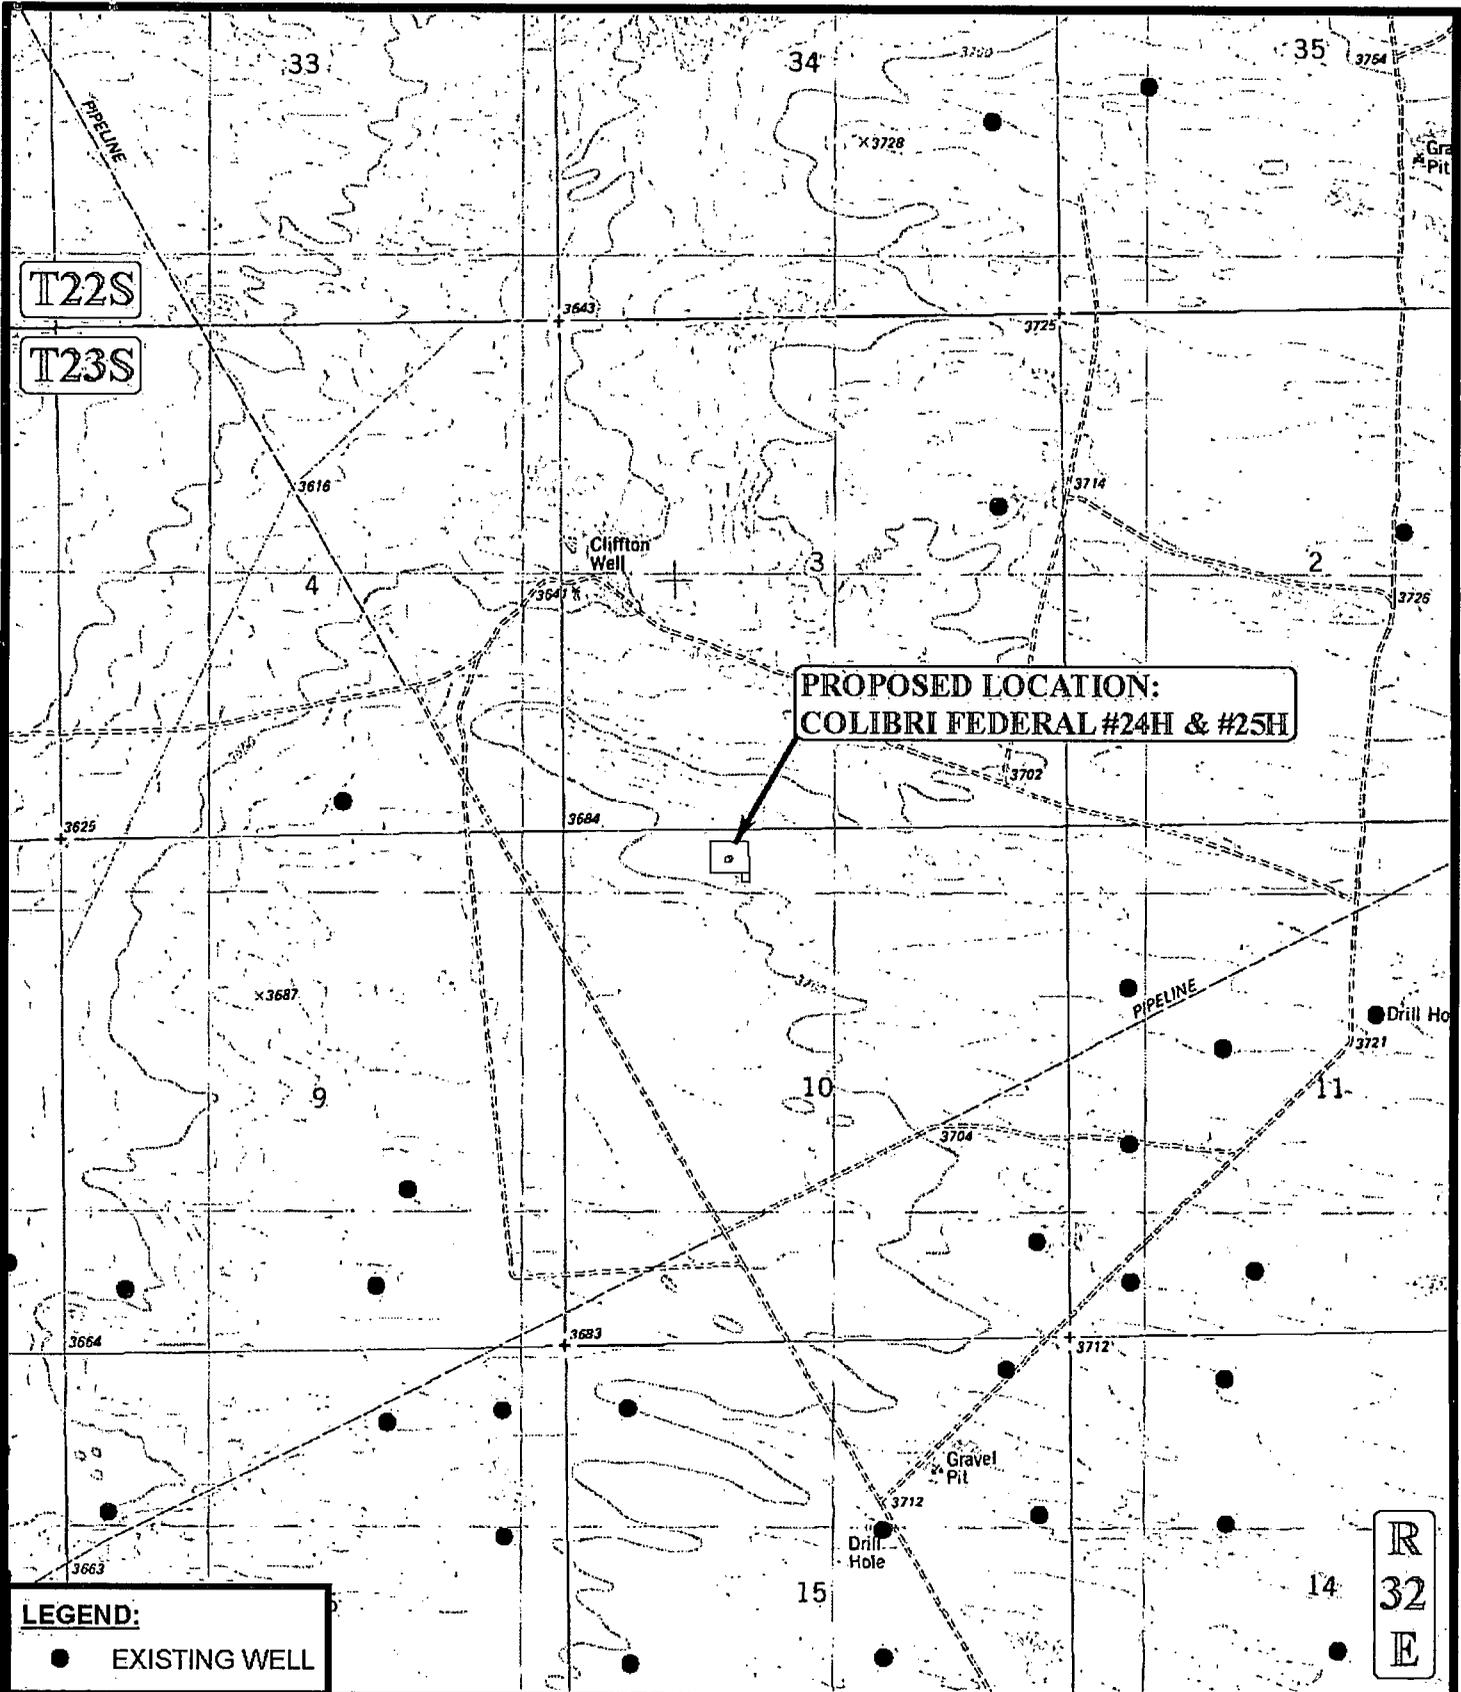

LEGEND:
● EXISTING WELL

SCALE: 1" = 2000' REVISED: 02-12-14
 DRAWN BY: J.M.C.
 DATE DRAWN: 12/12/2013




CIMAREX CIMAREX ENERGY CO.

COLIBRI FEDERAL #24H & #25H
 SECTION 10, T23S, R32E, N.M.P.M.
 NE 1/4 NW 1/4

USGS TOPOGRAPHIC MAP EXHIBIT C



Corporate Office * 85 South 200 East
 Vernal, UT 84078 * (435) 789-1017

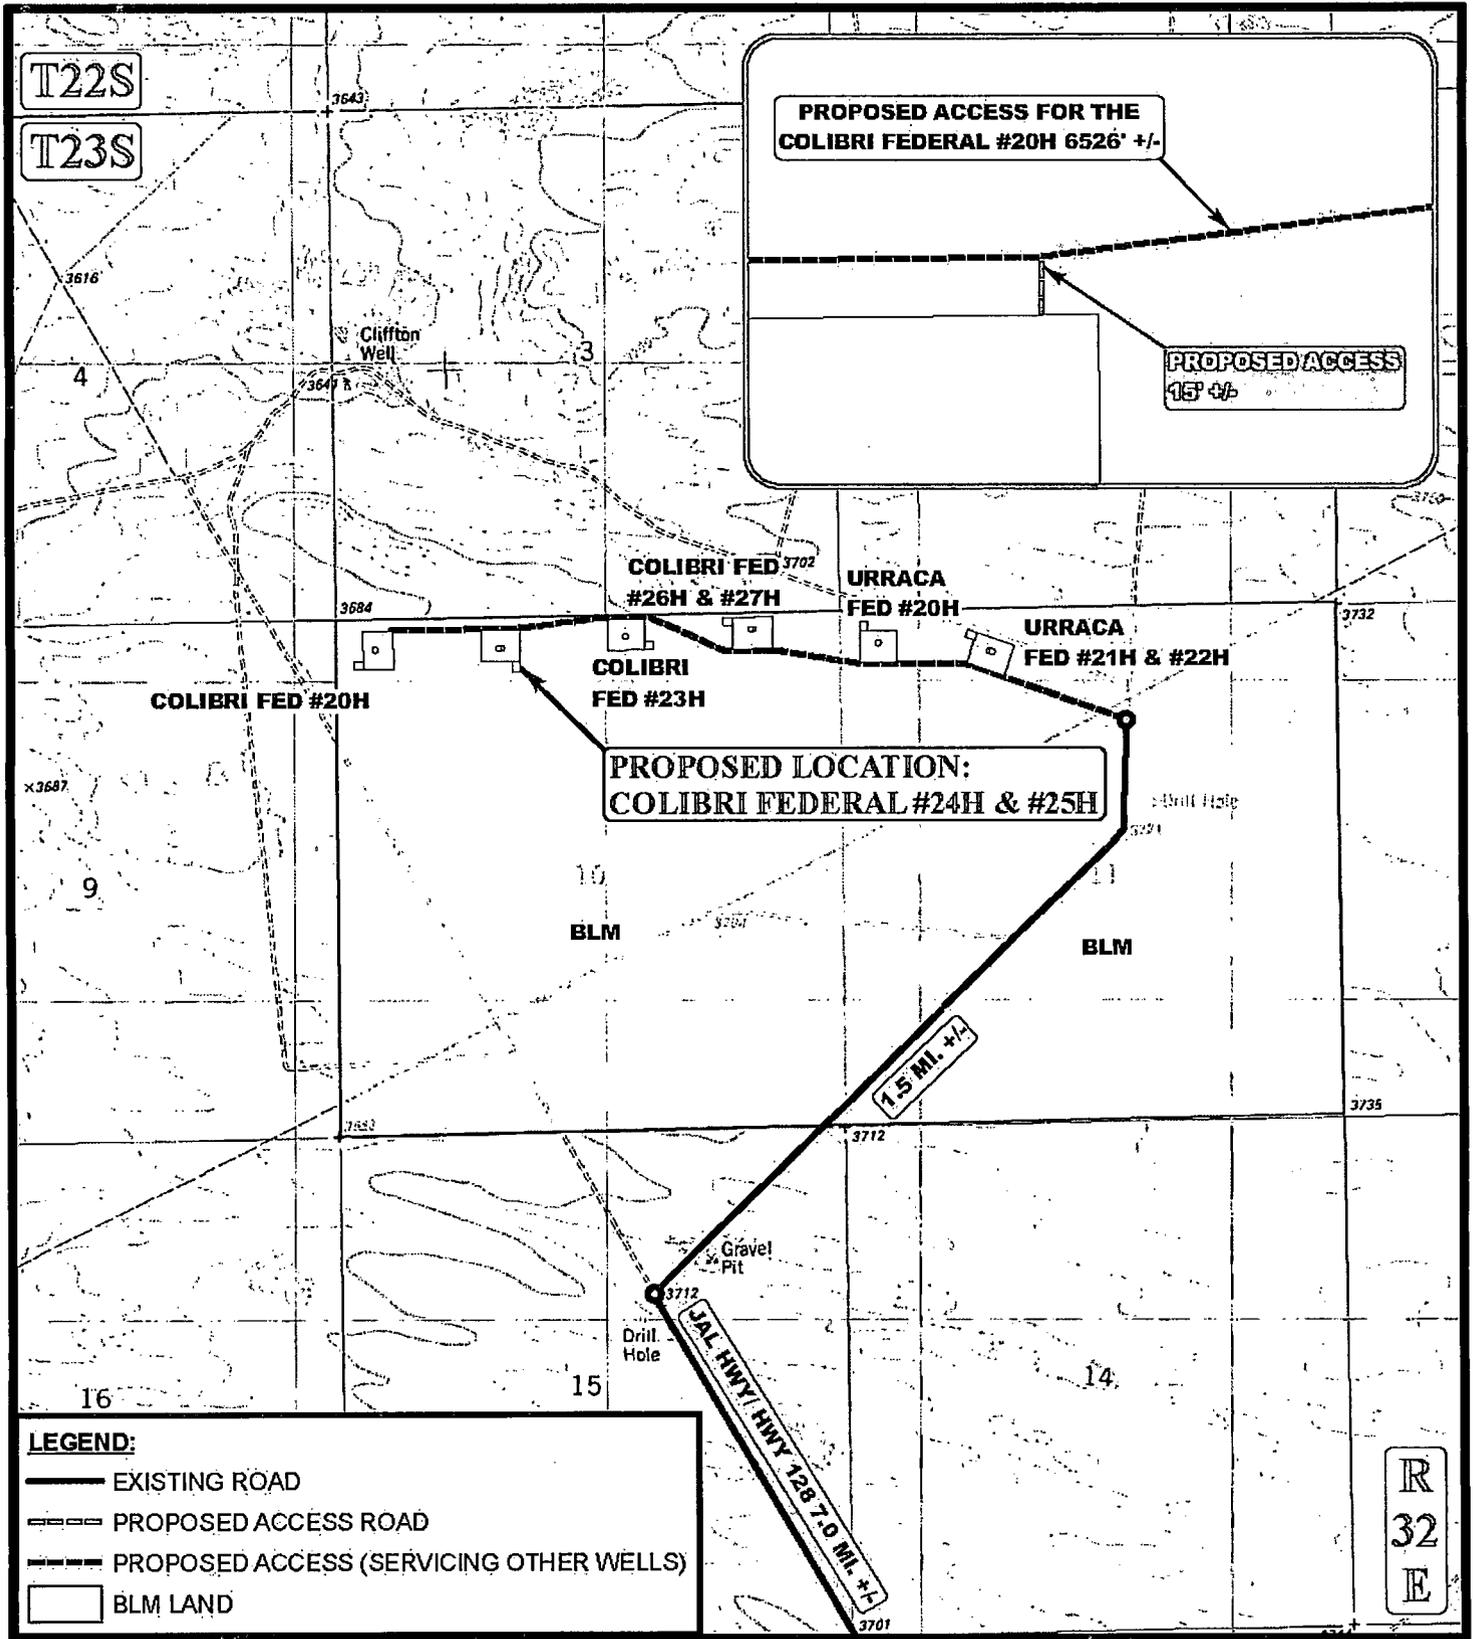

PROPOSED ACCESS FOR THE COLIBRI FEDERAL #20H 6526' +/-

PROPOSED ACCESS 15' +/-

PROPOSED LOCATION:
COLIBRI FEDERAL #24H & #25H

1.5 MI. +/-

1.5 MI. +/-
JAL HWY/HWY 128 7.0 MI +/-

R
32
E

- LEGEND:**
- EXISTING ROAD
 - - - PROPOSED ACCESS ROAD
 - - - PROPOSED ACCESS (SERVICING OTHER WELLS)
 - BLM LAND

*PARCEL DATA SHOWN HAS BEEN OBTAINED FROM VARIOUS SOURCES AND SHOULD BE USED FOR MAPPING, GRAPHIC AND PLANNING PURPOSES ONLY. NO WARRANTY IS MADE BY UINAH ENGINEERING & LAND SURVEYING (UELS) FOR ACCURACY OF THE PARCEL DATA.

SCALE: 1" = 2000'	REVISED: 02-12-14
DRAWN BY: J.M.C.	
DATE DRAWN: 12/12/2013	




CIMAREX CIMAREX ENERGY CO.

COLIBRI FEDERAL #24H & #25H
SECTION 10, T23S, R32E, N.M.P.M.
NE 1/4 NW 1/4

ACCESS ROAD MAP EXHIBIT C-1



Corporate Office * 85 South 200 East
Vernal, UT 84078 * (435) 789-1017

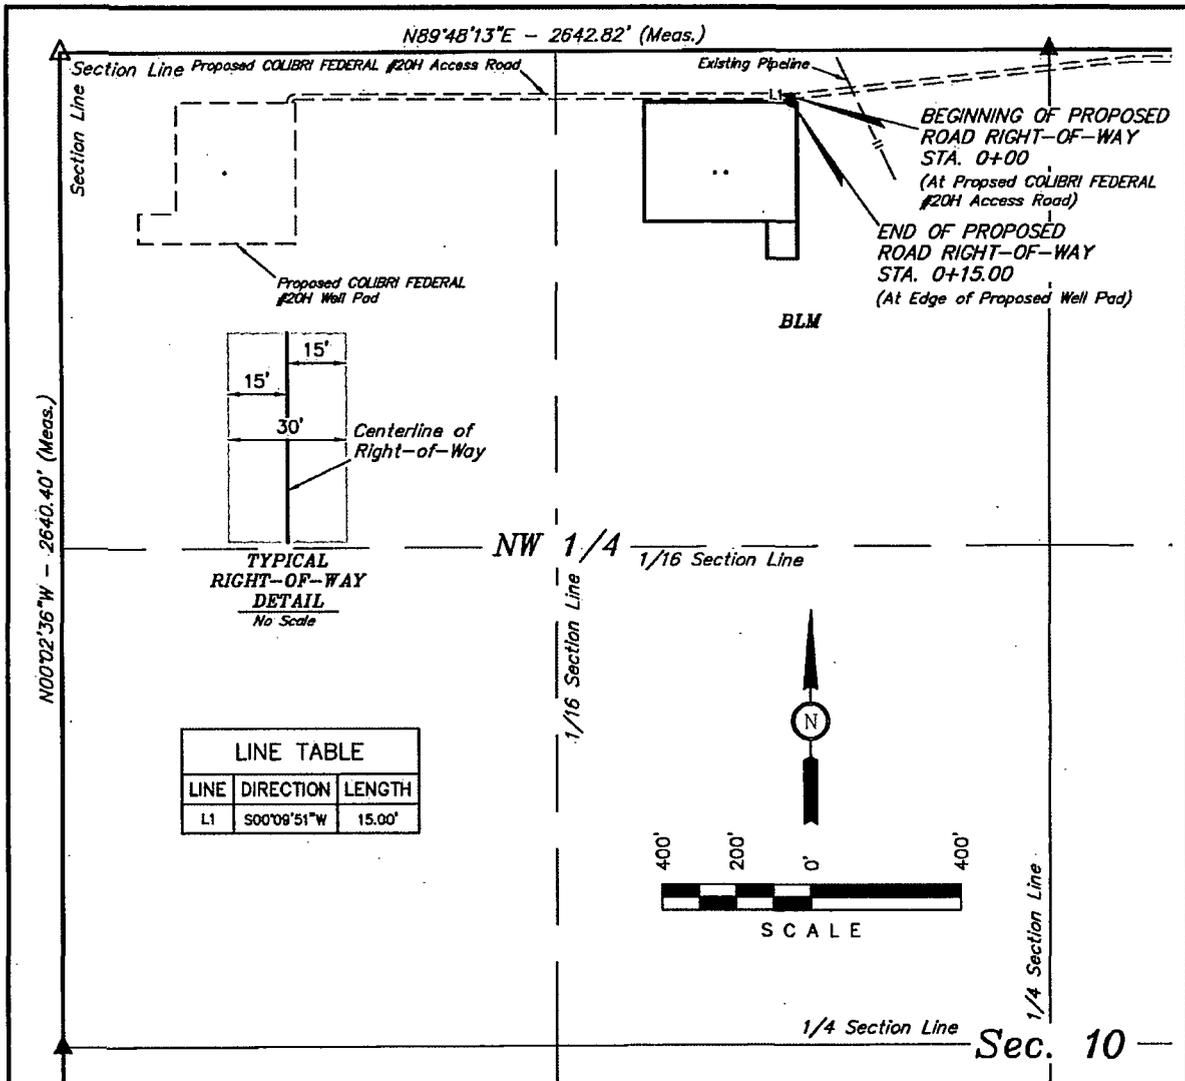

ROAD RIGHT-OF-WAY DESCRIPTION

A 30' WIDE RIGHT-OF-WAY 15' ON EACH SIDE OF THE FOLLOWING DESCRIBED CENTERLINE.

BEGINNING AT A POINT IN THE NE 1/4 NW 1/4 OF SECTION 10, T23S, R32E, N.M.P.M., WHICH BEARS S79°43'55\"/>

BEGINNING OF ROAD STA. 0+00 BEARS S79°43'55\"/>

END OF ROAD STA. 0+15.00 BEARS S78°31'42\"/>

RIGHT-OF-WAY LENGTHS			
DESCRIPTION	FEET	ACRES	RODS
BLM	15.00	0.010	0.91

- ▲ = SECTION CORNERS LOCATED.
- △ = SECTION CORNERS RE-ESTABLISHED. (Not Set on Ground.)

NOTES:
 • The maximum grade of existing ground for the proposed access road is ±13%.

CERTIFICATE OF PROFESSIONAL SURVEYOR
 THIS IS TO CERTIFY THAT THE ABOVE PLAT WAS PREPARED FROM FIELD NOTES OF ACTUAL SURVEYS MADE BY ME OR UNDER MY SUPERVISION AND THAT THE SAME ARE TRUE AND CORRECT TO THE BEST OF MY KNOWLEDGE AND BELIEF.
 Nelson J. Marshall
 REGISTERED LAND SURVEYOR
 REGISTRATION NO. 12446
 STATE OF NEW MEXICO 02-12-14




Corporate Office * 85 South 200 East
 Vernal, UT 84078 * (435) 789-1017

CIMAREX ENERGY CO.
 COLIBRI FEDERAL #24H & #25H
 SECTION 10, T23S, R32E, N.M.P.M.
 NE 1/4 NW 1/4


DRAWN BY: B.D.H. SCALE: 1" = 400'
 DATE: 01-13-14 REVISED: 02-12-14

ACCESS ROAD R-O-W EXHIBIT C-2

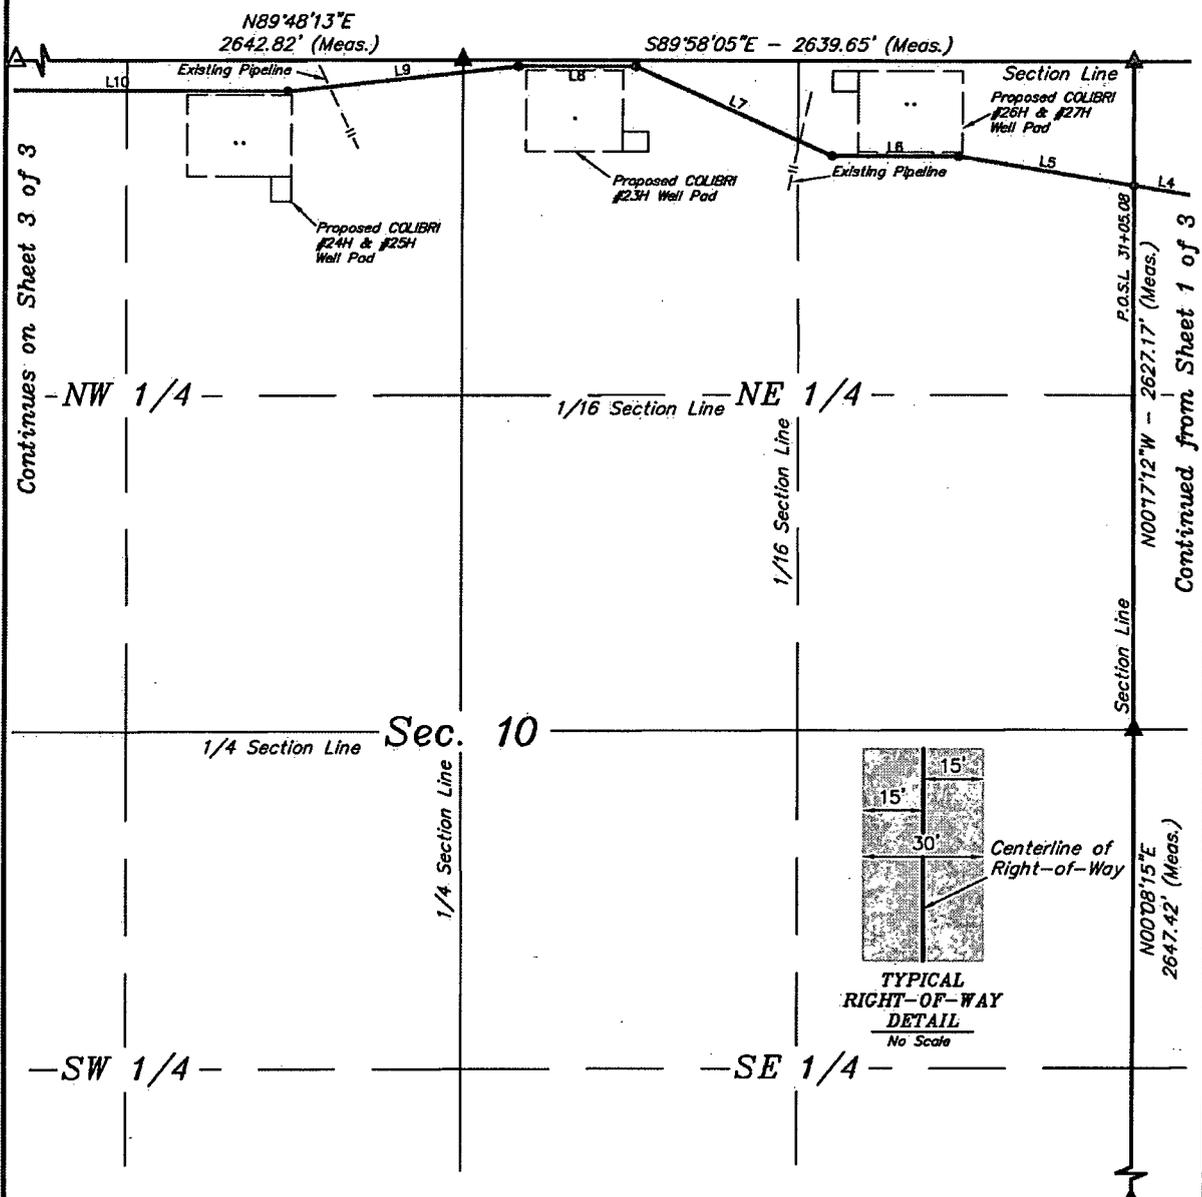

Continues on Sheet 3 of 3

Continued from Sheet 1 of 3

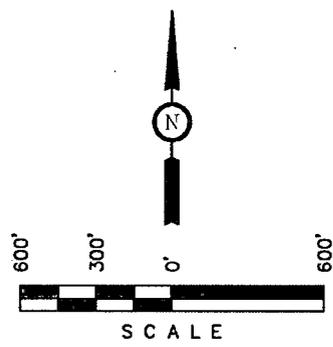

LINE TABLE		
LINE	DIRECTION	LENGTH
L5	N80°32'17"W	701.21'
L6	N89°58'15"W	495.02'
L7	N65°38'40"W	850.26'
L8	S89°59'06"W	461.76'
L9	S83°44'55"W	812.84'
L10	N89°57'57"W	1340.03'

P.O.S.L. STA. 31+05.08 BEARS S00°17'12"E 489.88' FROM THE NORTHWEST CORNER OF SECTION 11, T23S, R32E, N.M.P.M.

THIS IS TO CERTIFY THAT THE ABOVE PLATS WERE PREPARED FROM FIELD NOTES OF ACTUAL SURVEYS MADE BY ME OR UNDER MY SUPERVISION AND THAT THE SAME ARE TRUE AND CORRECT TO THE BEST OF MY KNOWLEDGE AND BELIEF.

PROFESSIONAL SURVEYOR
 NELSON J. MARSHALL
 REGISTERED LAND SURVEYOR
 REGISTRATION NO. 12448
 STATE OF NEW MEXICO 02-12-14

- ▲ = SECTION CORNERS LOCATED.
- △ = SECTION CORNERS RE-ESTABLISHED. (Not Set on Ground.)

Sheet 2 of 3

NOTES:

- The maximum grade of existing ground for the proposed access road is ±1%.


Corporate Office * 85 South 200 East
 Vernal, UT 84078 * (435) 789-1017

CIMAREX ENERGY CO.

Colibri Federal

DRAWN BY: B.D.H. SCALE: 1" = 600'
 DATE: 01-10-14 REVISED: 02-12-14

ACCESS ROAD R-O-W EXHIBIT C-2

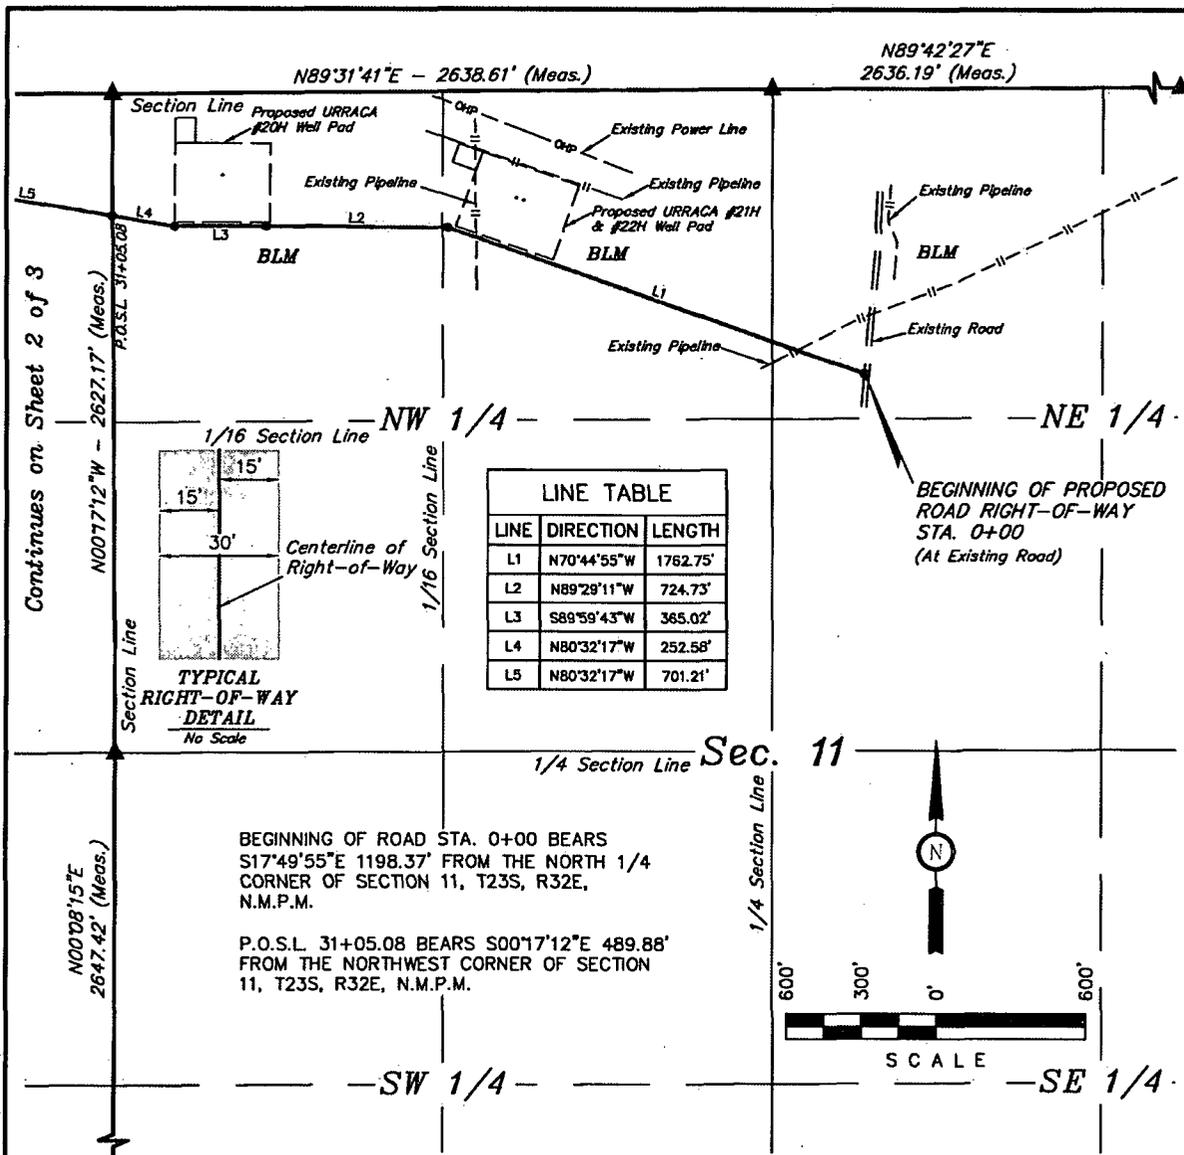

ROAD RIGHT-OF-WAY DESCRIPTION

A 30' WIDE RIGHT-OF-WAY 15' ON EACH SIDE OF THE FOLLOWING DESCRIBED CENTERLINE.

BEGINNING AT A POINT IN THE NW 1/4 NE 1/4 OF SECTION 11, T23S, R32E, N.M.P.M., WHICH BEARS S17°49'55"E 1198.37' FROM THE NORTH 1/4 CORNER OF SAID SECTION 11, THENCE N70°44'55"W 1762.75'; THENCE N89°29'11"W 724.73'; THENCE S89°59'43"W 365.02'; THENCE N80°32'17"W 252.58' TO A POINT ON THE WEST LINE OF THE NW 1/4 NW 1/4 OF SAID SECTION 11, WHICH BEARS S00°17'12"E 489.88' FROM THE NORTHWEST CORNER OF SAID SECTION 11, THENCE N80°32'17"W 701.21'; THENCE N89°58'15"W 495.02'; THENCE N65°38'40"W 850.26'; THENCE S89°59'06"W 461.76'; THENCE S83°44'55"W 912.84'; THENCE N89°57'57"W 1340.03'; THENCE S00°13'19"W 14.82' TO A POINT IN THE NW 1/4 NW 1/4 OF SECTION 10, T23S, R32E, N.M.P.M., WHICH BEARS S86°05'16"W 2033.18' FROM THE NORTH 1/4 CORNER OF SAID SECTION 10. THE SIDE LINES OF SAID DESCRIBED RIGHT-OF-WAY BEING SHORTENED OR ELONGATED TO MEET THE GRANTOR'S PROPERTY LINES. BASIS OF BEARINGS IS A G.P.S. OBSERVATION. CONTAINS 5.427 ACRES MORE OR LESS.

RIGHT-OF-WAY LENGTHS			
DESCRIPTION	FEET	ACRES	RODS
SEC. 11, NE 1/4	387.73	0.267	23.50
SEC. 11, NW 1/4	2717.35	1.871	164.69
SEC. 10, NE 1/4	2728.59	1.879	165.37
SEC. 10, NW 1/4	2047.35	1.410	124.08
TOTAL	7881.02	5.428	477.64

- ▲ = SECTION CORNERS LOCATED.
- △ = SECTION CORNERS RE-ESTABLISHED. (Not Set on Ground.)

CERTIFICATE OF PROFESSIONAL SURVEY

THIS IS TO CERTIFY THAT THE ABOVE PLAN WAS PREPARED FROM FIELD NOTES OF ACTUAL SURVEYS MADE BY ME OR UNDER MY SUPERVISION AND THAT THE SAME ARE TRUE AND CORRECT TO THE BEST OF MY KNOWLEDGE AND BELIEF.

Robert J. Marshall

REGISTERED LAND SURVEYOR
REGISTRATION NO. 12448-S
STATE OF NEW MEXICO 02-12-14

NOTES:
• The maximum grade of existing ground for the proposed access road is ±1%.



Corporate Office * 85 South 200 East
Vernal, UT 84078 * (435) 789-1017

CIMAREX ENERGY CO.




Colibri Federal

DRAWN BY: B.D.H. SCALE: 1" = 600'

DATE: 01-10-14 REVISED: 02-12-14

ACCESS ROAD R-O-W EXHIBIT C-2

Section 3
Section 10

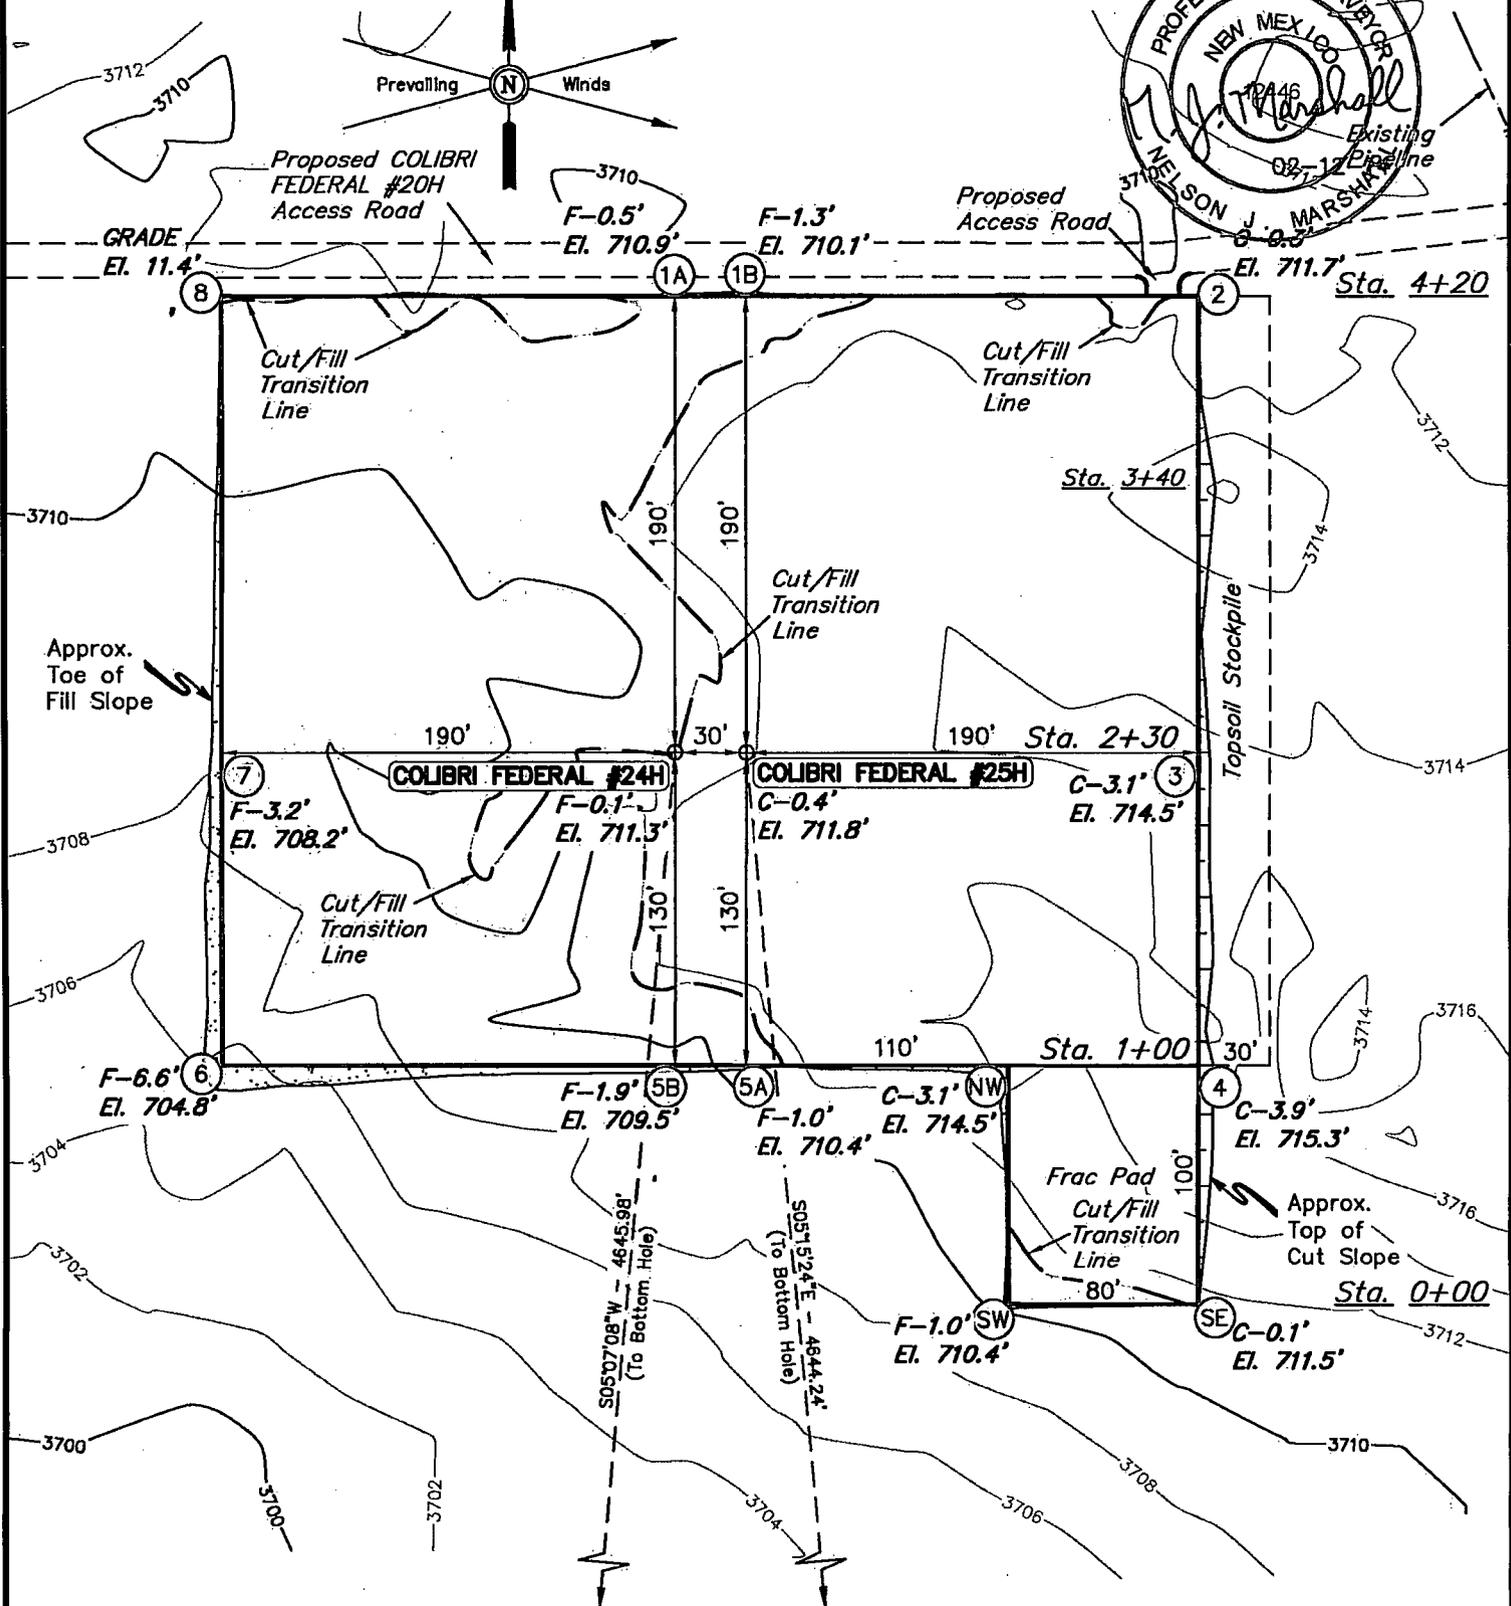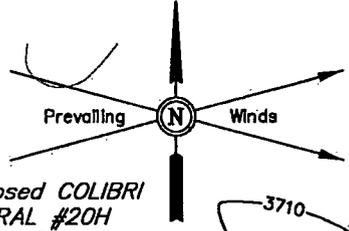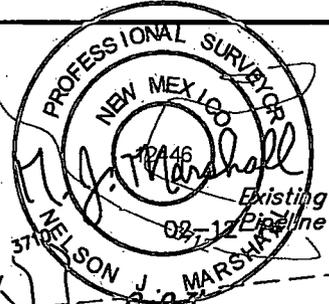

ELEV. UNGRADED GROUND AT #24H LOC. STAKE = 3711.3' FINISHED GRADE ELEV. AT #24H LOC. STAKE = 3711.4'

- NOTES:**
- Flare pit is to be located a min. of 100' from the well head.
 - Underground utilities shown on this sheet are for visualization purposes only, actual locations to be determined prior to construction.







CIMAREX	CIMAREX ENERGY CO.
COLIBRI FEDERAL #24H & #25H SECTION 10, T23S, R32E, N.M.P.M. NE 1/4 NW 1/4	

UINTAH
ENGINEERING & LAND SURVEYING

Corporate Office * 85 South 200 East
Vernal, UT 84078 * (435) 789-1017

DRAWN BY: B.D.H.	SCALE: 1" = 80'
DATE: 01-13-14	REVISED: 02-12-14
LOCATION LAYOUT	
EXHIBIT D	

X-Section Scale
1" = 40'
1" = 100'

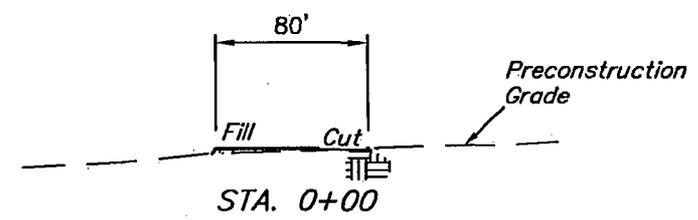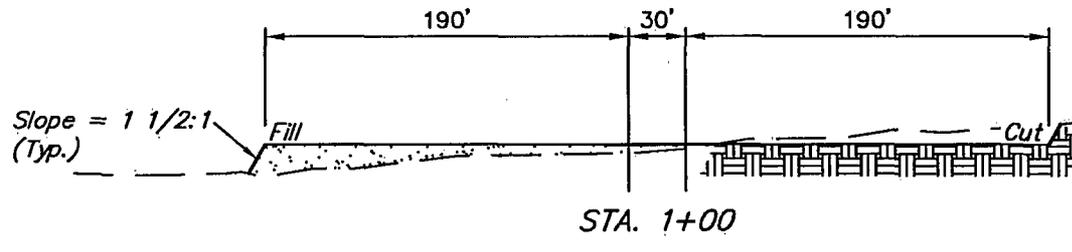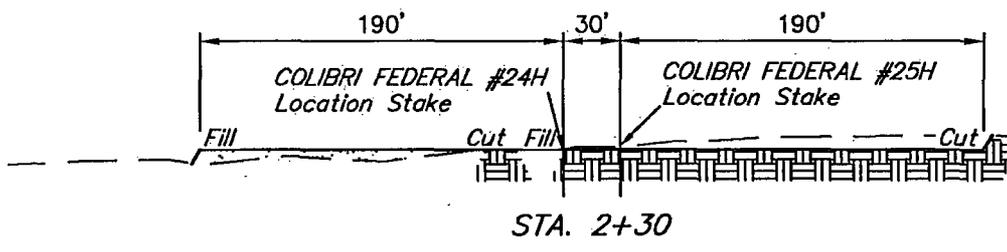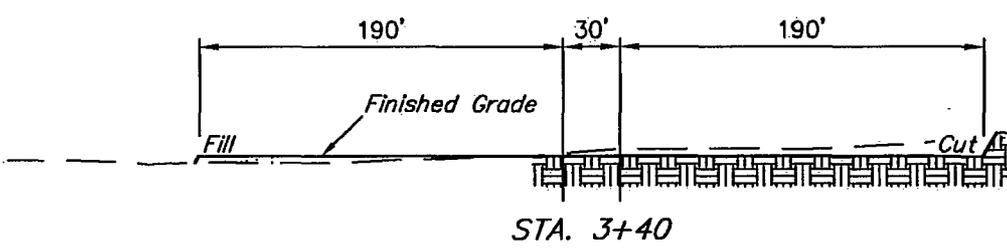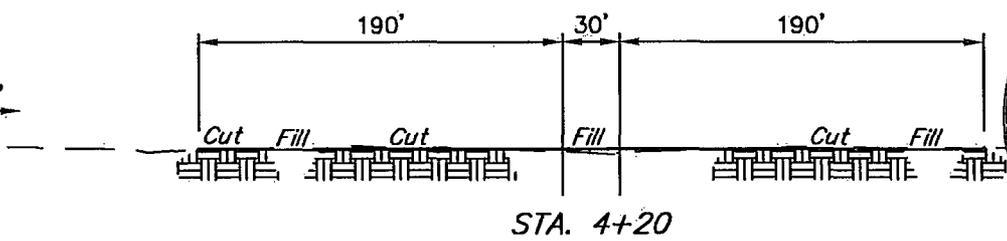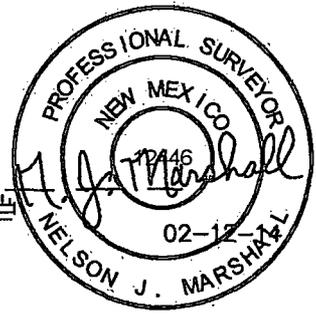


APPROXIMATE EARTHWORK QUANTITIES		APPROXIMATE SURFACE DISTURBANCE AREAS	
(3") TOPSOIL STRIPPING	1,330 Cu. Yds.		
REMAINING LOCATION	4,160 Cu. Yds.	WELL SITE DISTURBANCE	NA ±3.495
TOTAL CUT	5,490 Cu. Yds.	ACCESS ROAD DISTURBANCE	±15.00' ±0.010
FILL	4,160 Cu. Yds.	FLOW LINE DISTURBANCE	±35.00' ±0.008
EXCESS MATERIAL	1,330 Cu. Yds.		
TOPSOIL	1,330 Cu. Yds.	TOTAL DISTURBANCE	±50.00' ±3.513
EXCESS UNBALANCE (After Interim Rehabilitation)	0 Cu. Yds.		

NOTES:
 • Fill quantity includes 5% for compaction.
 • Topsoil should not be stripped below finished grade on substructure area.

CIMAREX **CIMAREX ENERGY CO.**
 COLIBRI FEDERAL #24H & #25H
 SECTION 10, T23S, R32E, N.M.P.M.
 NE 1/4 NW 1/4

UINTAH ENGINEERING & LAND SURVEYING
 Corporate Office * 85 South 200 East
 Vernal, UT 84078 * (435) 789-1017

DRAWN BY: B.D.H. SCALE: AS SHOWN
 DATE: 01-13-14 REVISED: 02-12-14
TYPICAL CROSS SECTIONS **EXHIBIT D**

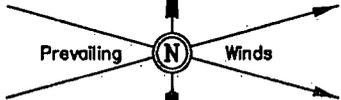

Section 3
Section 10



Proposed COLIBRI
FEDERAL #20H
Access Road

Proposed
Access Road

Existing
Pipeline

Well Heads

Topsail Stockpile

Frac Pad

630' X 600'
Archaeological Survey
Boundary

NOTES:



CIMAREX ENERGY CO.

COLIBRI FEDERAL #24H & #25H
SECTION 10, T23S, R32E, N.M.P.M.
NE 1/4 NW 1/4

DRAWN BY: B.D.H.

SCALE: 1" = 100'

DATE: 01-13-14


REVISED: 02-12-14



Corporate Office * 85 South 200 East
Vernal, UT 84078 * (435) 789-1017

**ARCHAEOLOGICAL SURVEY
BOUNDARY**

EXHIBIT D

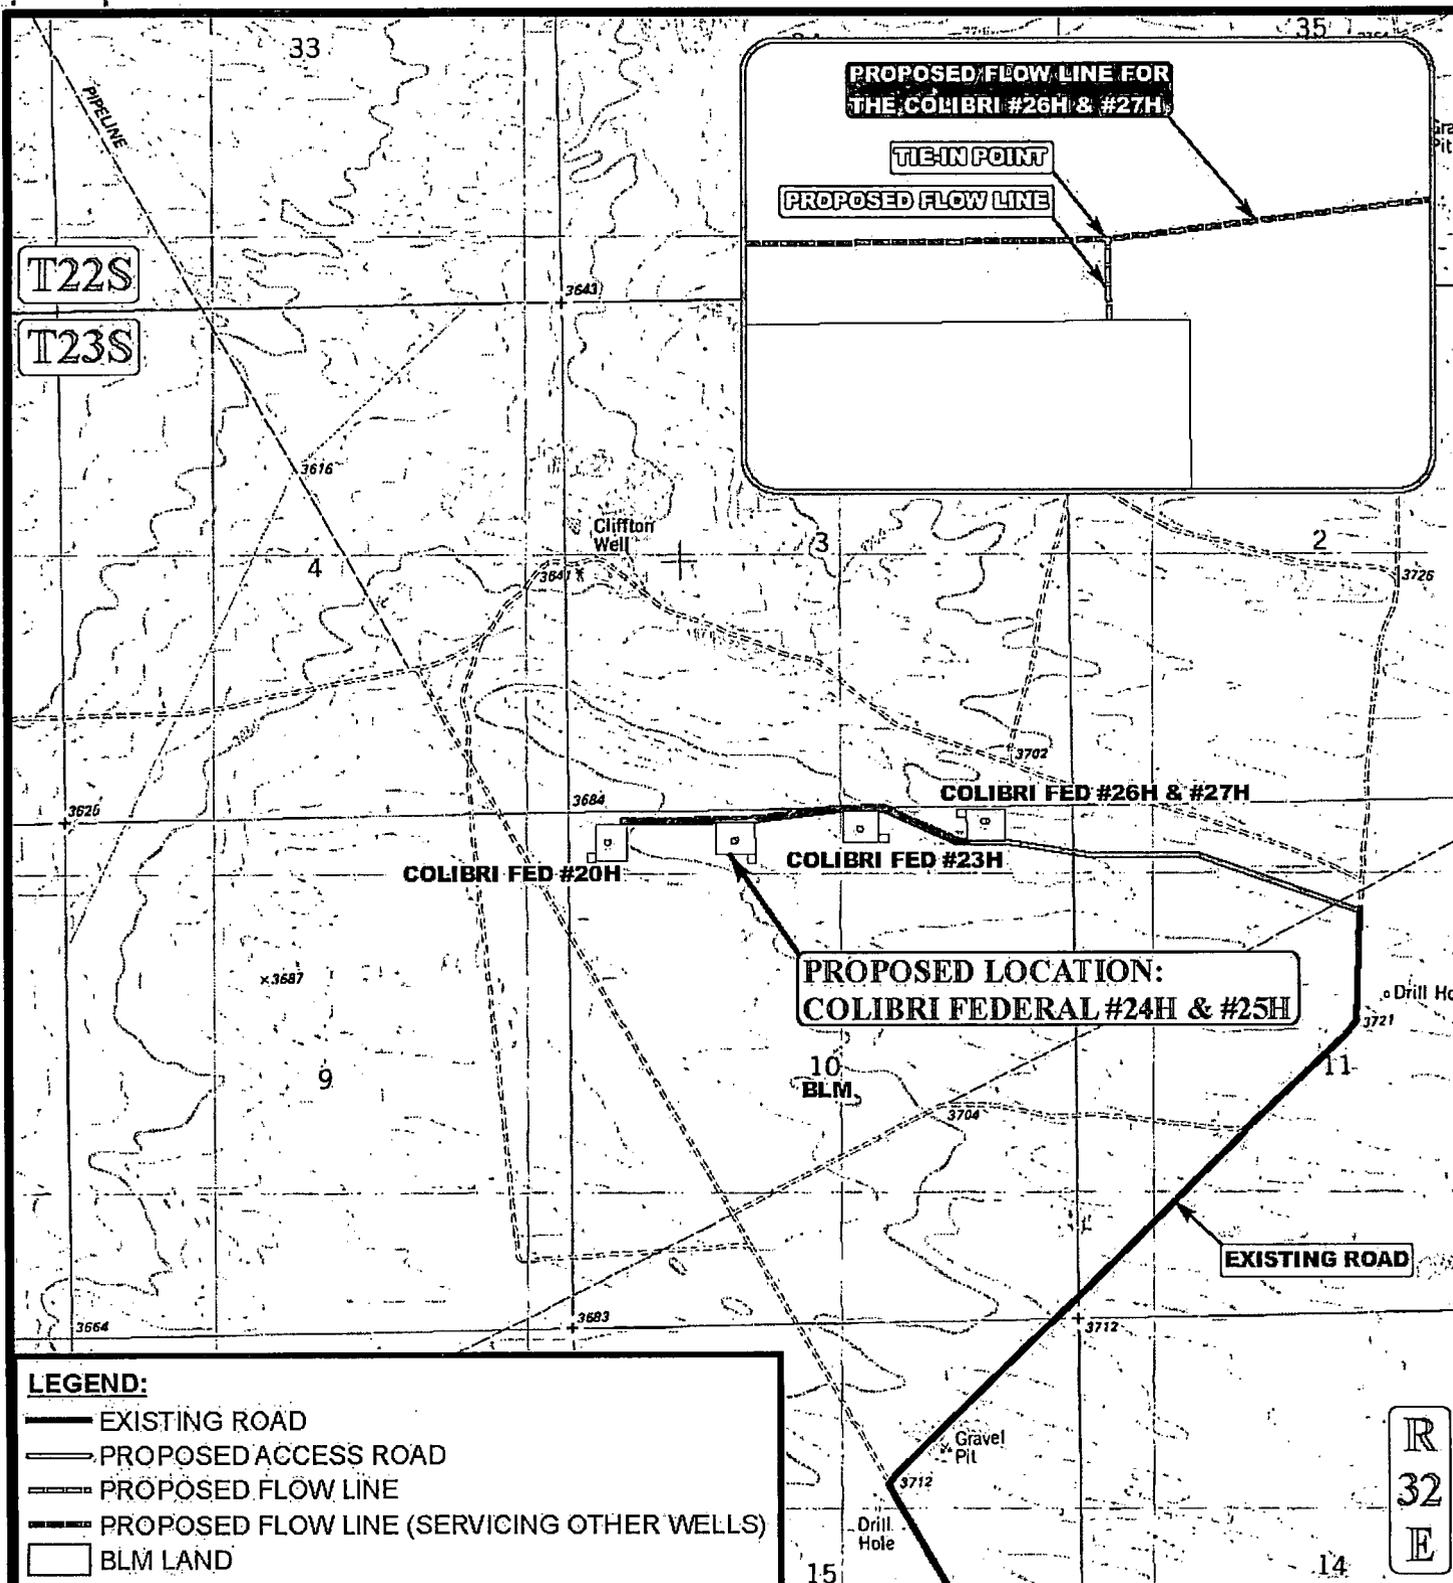

APPROXIMATE TOTAL FLOW LINE DISTANCE = 35' +/-

PARCEL DATA SHOWN HAS BEEN OBTAINED FROM VARIOUS SOURCES AND SHOULD BE USED FOR MAPPING, GRAPHIC AND PLANNING PURPOSES ONLY. NO WARRANTY IS MADE BY UTAH ENGINEERING & LAND SURVEYING (UELS) FOR ACCURACY OF THE PARCEL DATA.

SCALE: 1" = 2000'	REVISED: 02-12-14
DRAWN BY: J.M.C.	
DATE DRAWN: 12/12/2013	




**COLIBRI FEDERAL #24H & #25H
SECTION 10, T23S, R32E, N.M.P.M.
NE 1/4 NW 1/4**

FLOW LINE MAP **EXHIBIT C**



Corporate Office * 85 South 200 East
Vernal, UT 84078 * (435) 789-1017

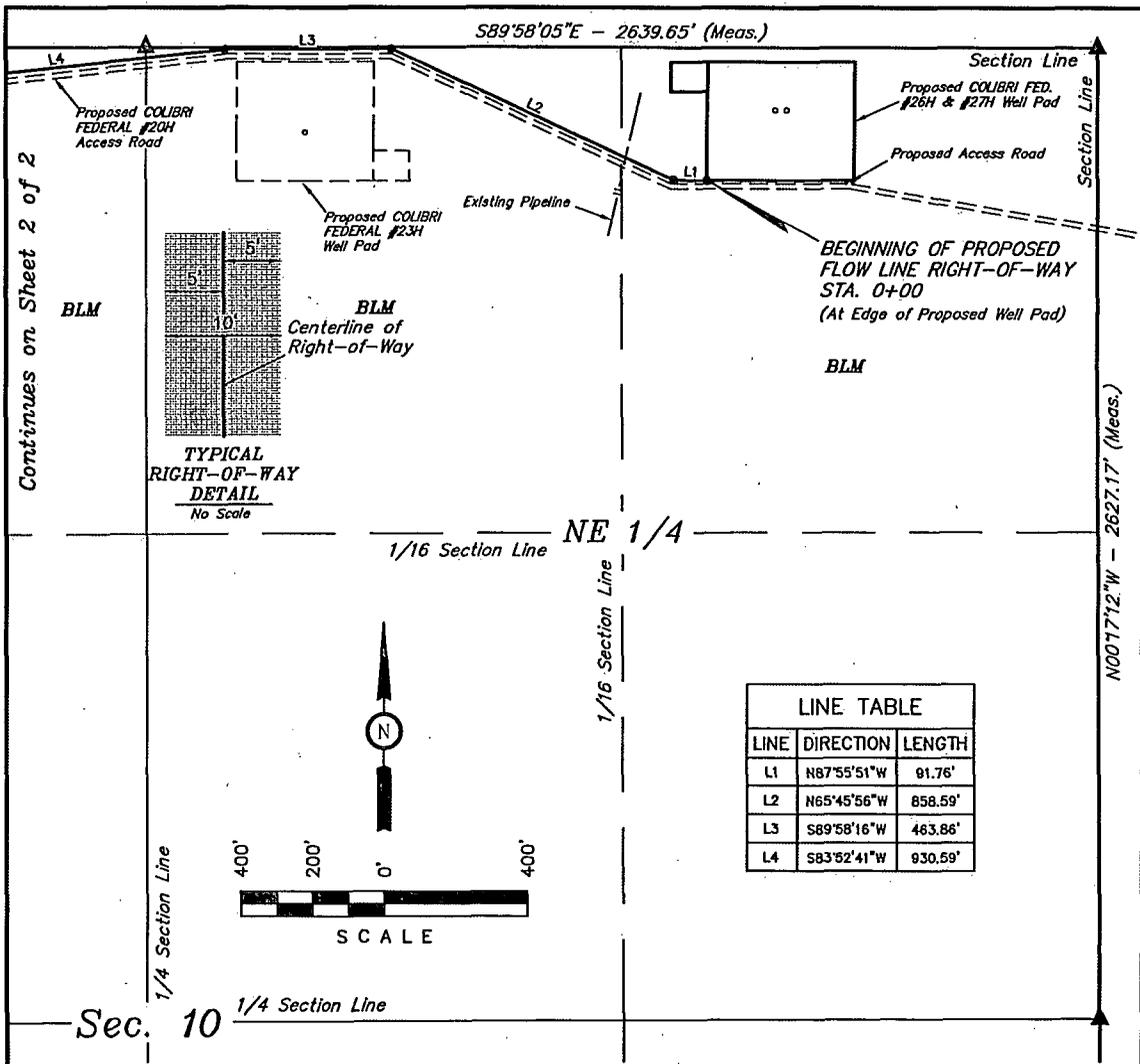

LINE TABLE		
LINE	DIRECTION	LENGTH
L1	N87°55'51"W	91.76'
L2	N65°45'56"W	858.59'
L3	S89°58'16"W	463.86'
L4	S83°52'41"W	930.59'

FLOW LINE RIGHT-OF-WAY DESCRIPTION

A 10' WIDE RIGHT-OF-WAY 5' ON EACH SIDE OF THE FOLLOWING DESCRIBED CENTERLINE.
 BEGINNING AT A POINT IN THE NE 1/4 NE 1/4 OF SECTION 10, T23S, R32E, N.M.P.M., WHICH BEARS S71°39'35"W 1142.29' FROM THE NORTHEAST CORNER OF SAID SECTION 10, THENCE N87°55'51"W 91.76'; THENCE N65°45'56"W 858.59'; THENCE S89°58'16"W 463.86'; THENCE S83°52'41"W 930.59'; THENCE N89°57'51"W 1339.97'; THENCE N00°06'11"E 35.00' TO A POINT IN THE NW 1/4 NW 1/4 OF SAID SECTION 10, WHICH BEARS S86°07'24"W 2053.12' FROM THE NORTH 1/4 CORNER OF SAID SECTION 10. THE SIDE LINES OF SAID DESCRIBED RIGHT-OF-WAY BEING SHORTENED OR ELONGATED TO MEET THE GRANTOR'S PROPERTY LINES. BASIS OF BEARINGS IS A G.P.S. OBSERVATION. CONTAINS 0.854 ACRES MORE OR LESS.

BEGINNING OF FLOW LINE STA. 0+00 BEARS S71°39'35"W 1142.29' FROM THE NORTHEAST CORNER OF SECTION 10, T23S, R32E, N.M.P.M.

RIGHT-OF-WAY LENGTHS			
DESCRIPTION	FEET	ACRES	RODS
NE 1/4, SEC. 10	1632.32	0.375	98.93
NW 1/4, SEC. 10	2087.45	0.479	126.51
TOTAL	3719.77	0.854	225.44


▲ = SECTION CORNERS LOCATED.

CERTIFICATE OF PROFESSIONAL SURVEY
 THIS IS TO CERTIFY THAT THE ABOVE PLAT WAS PREPARED FROM FIELD NOTES OF ACTUAL SURVEYS MADE BY ME OR UNDER MY SUPERVISION AND THAT THE SAME ARE TRUE AND CORRECT TO THE BEST OF MY KNOWLEDGE AND BELIEF.
Nelson J. Marshall
 REGISTERED LAND SURVEYOR
 REGISTRATION NO. 12446
 STATE OF NEW MEXICO
 02-12-14

NOTES:

CIMAREX CIMAREX ENERGY CO.
Colibri Federal
 DRAWN BY: B.D.H. SCALE: 1" = 400'
 DATE: 02-03-14 REVISED: 02-12-14
FLOW LINE R-O-W EXHIBIT C-1

UINTAH ENGINEERING & LAND SURVEYING
 Corporate Office * 85 South 200 East
 Vernal, UT 84078 * (435) 789-1017

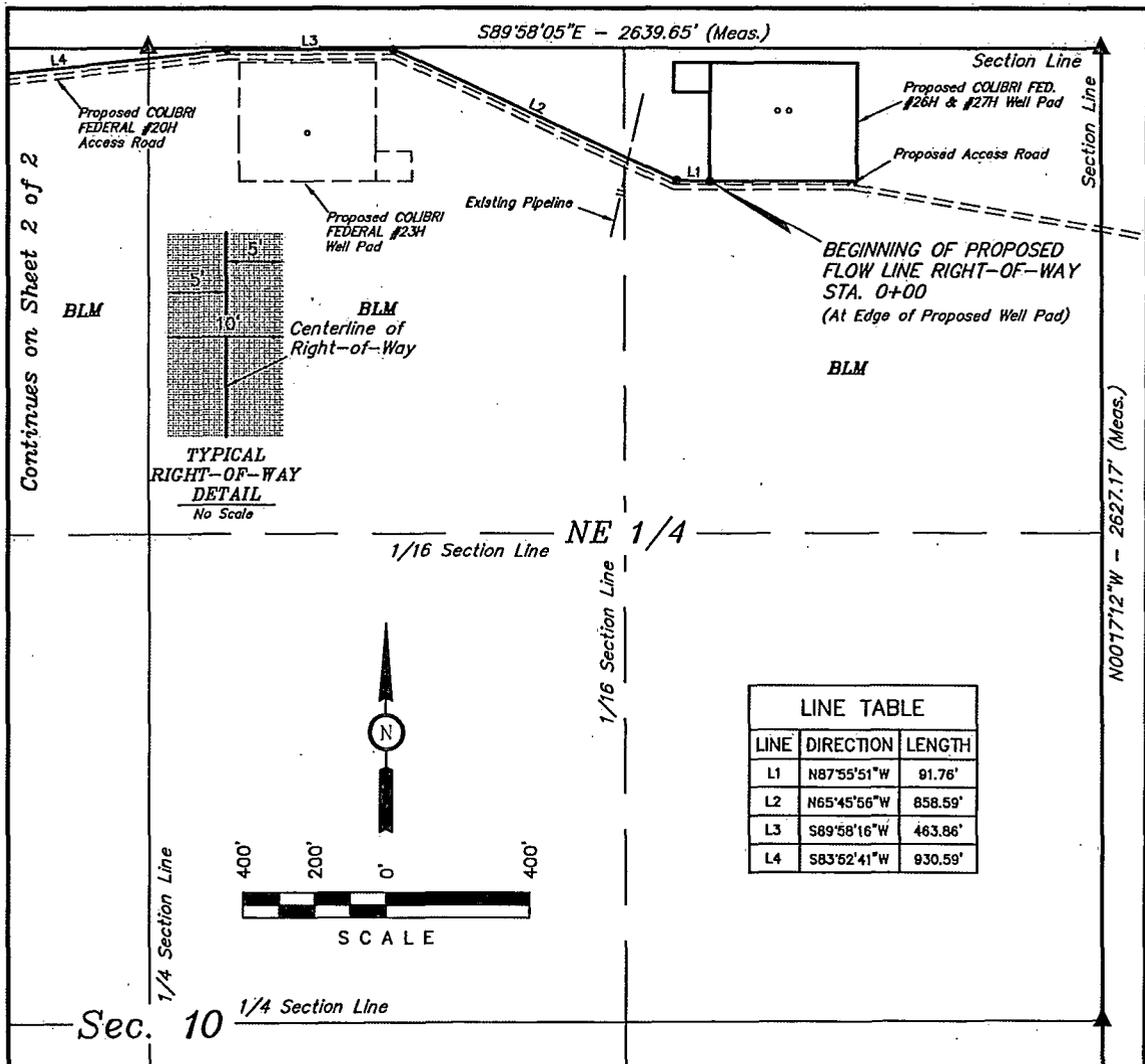

LINE TABLE		
LINE	DIRECTION	LENGTH
L1	N87°55'51\"W	91.76'
L2	N65°45'56\"W	858.59'
L3	S89°58'16\"W	463.86'
L4	S83°52'41\"W	930.59'

FLOW LINE RIGHT-OF-WAY DESCRIPTION

A 10' WIDE RIGHT-OF-WAY 5' ON EACH SIDE OF THE FOLLOWING DESCRIBED CENTERLINE.
 BEGINNING AT A POINT IN THE NE 1/4 NE 1/4 OF SECTION 10, T23S, R32E, N.M.P.M., WHICH BEARS S71°39'35\"W 1142.29' FROM THE NORTHEAST CORNER OF SAID SECTION 10, THENCE N87°55'51\"W 91.76'; THENCE N65°45'56\"W 858.59'; THENCE S89°58'16\"W 463.86'; THENCE S83°52'41\"W 930.59'; THENCE N89°57'51\"W 1339.97'; THENCE N00°06'11\"E 35.00' TO A POINT IN THE NW 1/4 NW 1/4 OF SAID SECTION 10, WHICH BEARS S86°07'24\"W 2053.12' FROM THE NORTH 1/4 CORNER OF SAID SECTION 10. THE SIDE LINES OF SAID DESCRIBED RIGHT-OF-WAY BEING SHORTENED OR ELONGATED TO MEET THE GRANTOR'S PROPERTY LINES. BASIS OF BEARINGS IS A G.P.S. OBSERVATION. CONTAINS 0.854 ACRES MORE OR LESS.

BEGINNING OF FLOW LINE STA. 0+00 BEARS S71°39'35\"W 1142.29' FROM THE NORTHEAST CORNER OF SECTION 10, T23S, R32E, N.M.P.M.

RIGHT-OF-WAY LENGTHS			
DESCRIPTION	FEET	ACRES	RODS
NE 1/4, SEC. 10	1632.32	0.375	98.93
NW 1/4, SEC. 10	2087.45	0.479	126.51
TOTAL	3719.77	0.854	225.44


▲ = SECTION CORNERS LOCATED.

CERTIFICATE OF PROFESSIONAL SURVEYOR
 THIS IS TO CERTIFY THAT THE ABOVE PLAT WAS PREPARED FROM FIELD NOTES OF ACTUAL SURVEYS MADE BY ME OR UNDER MY SUPERVISION AND THAT THE SAME ARE TRUE AND CORRECT TO THE BEST OF MY KNOWLEDGE AND BELIEF.
 12446
Debra J. Marshall
 REGISTERED LAND SURVEYOR
 REGISTRATION NO. 12446
 STATE OF NEW MEXICO
 02-12-14
 Sheet 1 of 2

NOTES:

CIMAREX CIMAREX ENERGY CO.
Colibri Federal
 DRAWN BY: B.D.H. SCALE: 1" = 400'
 DATE: 02-03-14 REVISED: 02-12-14
FLOW LINE R-O-W EXHIBIT C-1

UINTAH ENGINEERING & LAND SURVEYING
 Corporate Office * 85 South 200 East
 Vernal, UT 84078 * (435) 789-1017

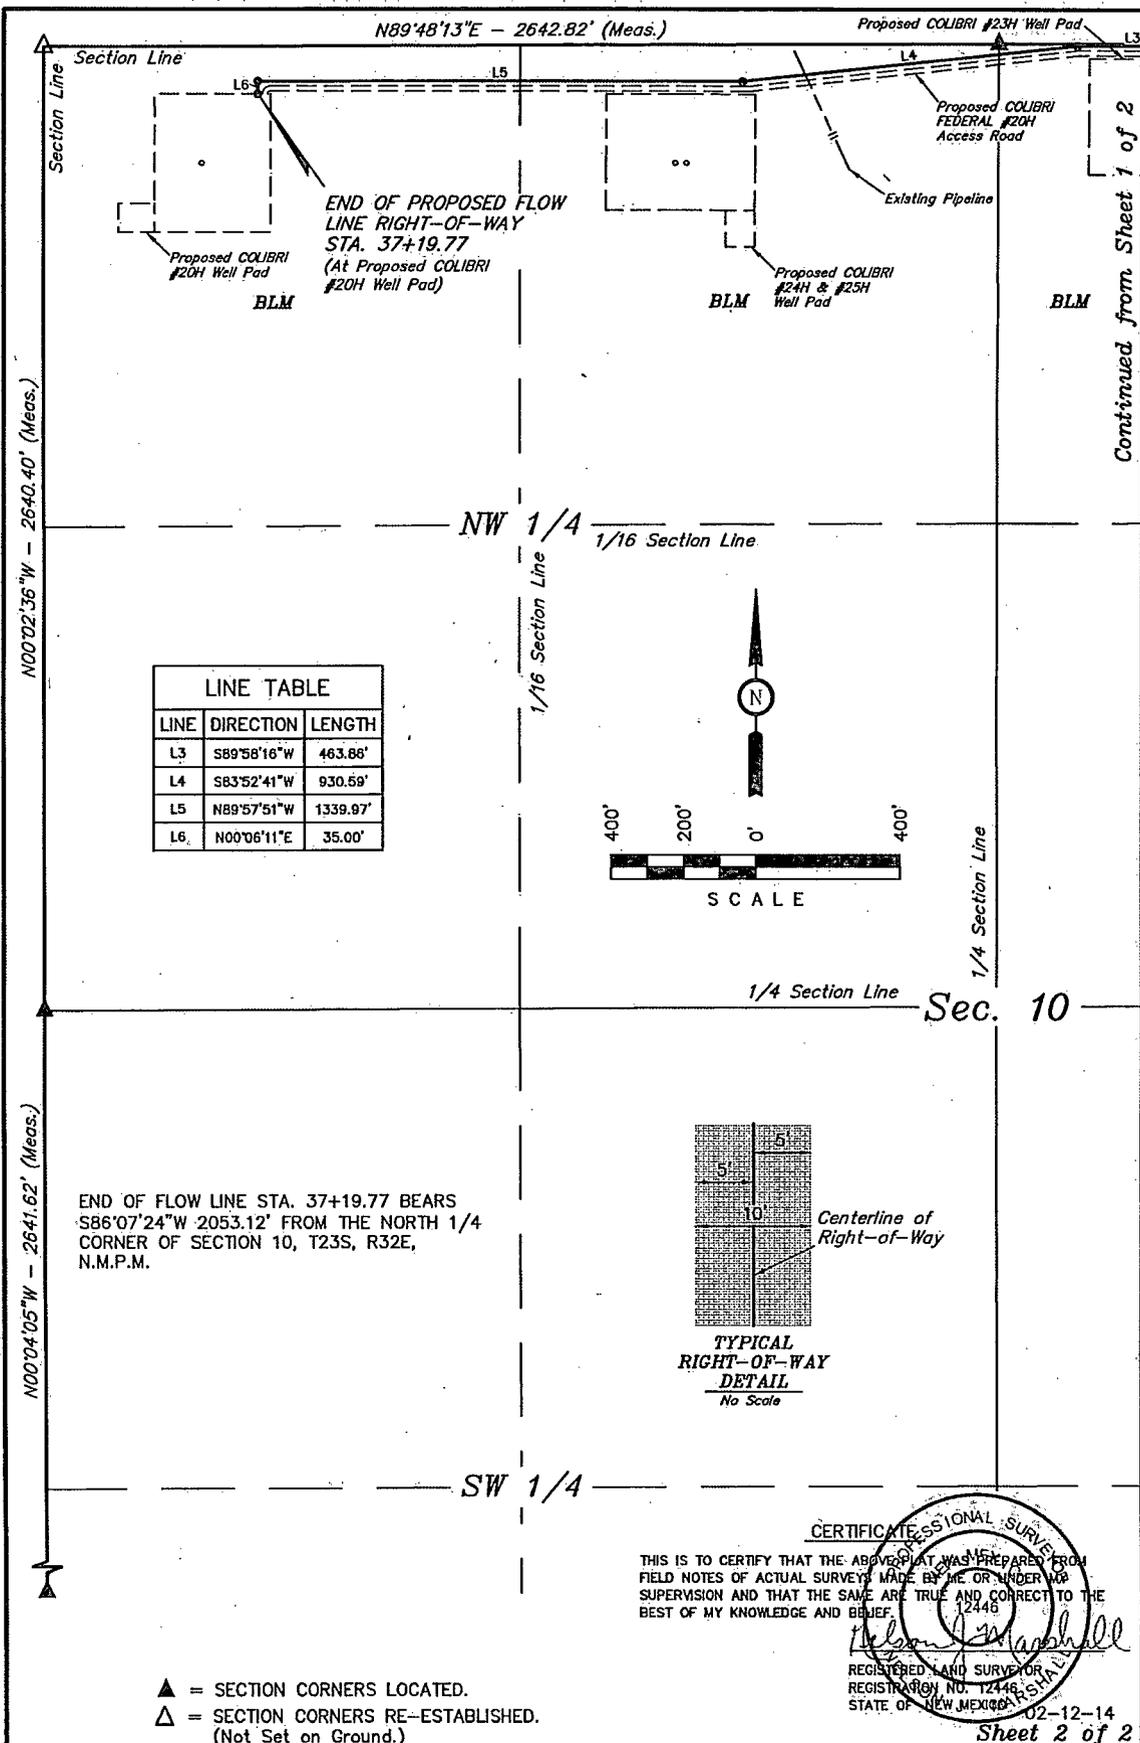

NOTES:

CIMAREX CIMAREX ENERGY CO.

Colibri Federal


DRAWN BY: B.D.H. SCALE: 1" = 400'

DATE: 02-03-14 REVISED: 02-12-14

FLOW LINE R-O-W EXHIBIT C-1

UINTAH
ENGINEERING & LAND SURVEYING

Corporate Office * 85 South 200 East
Vernal, UT 84078 * (435) 769-1017

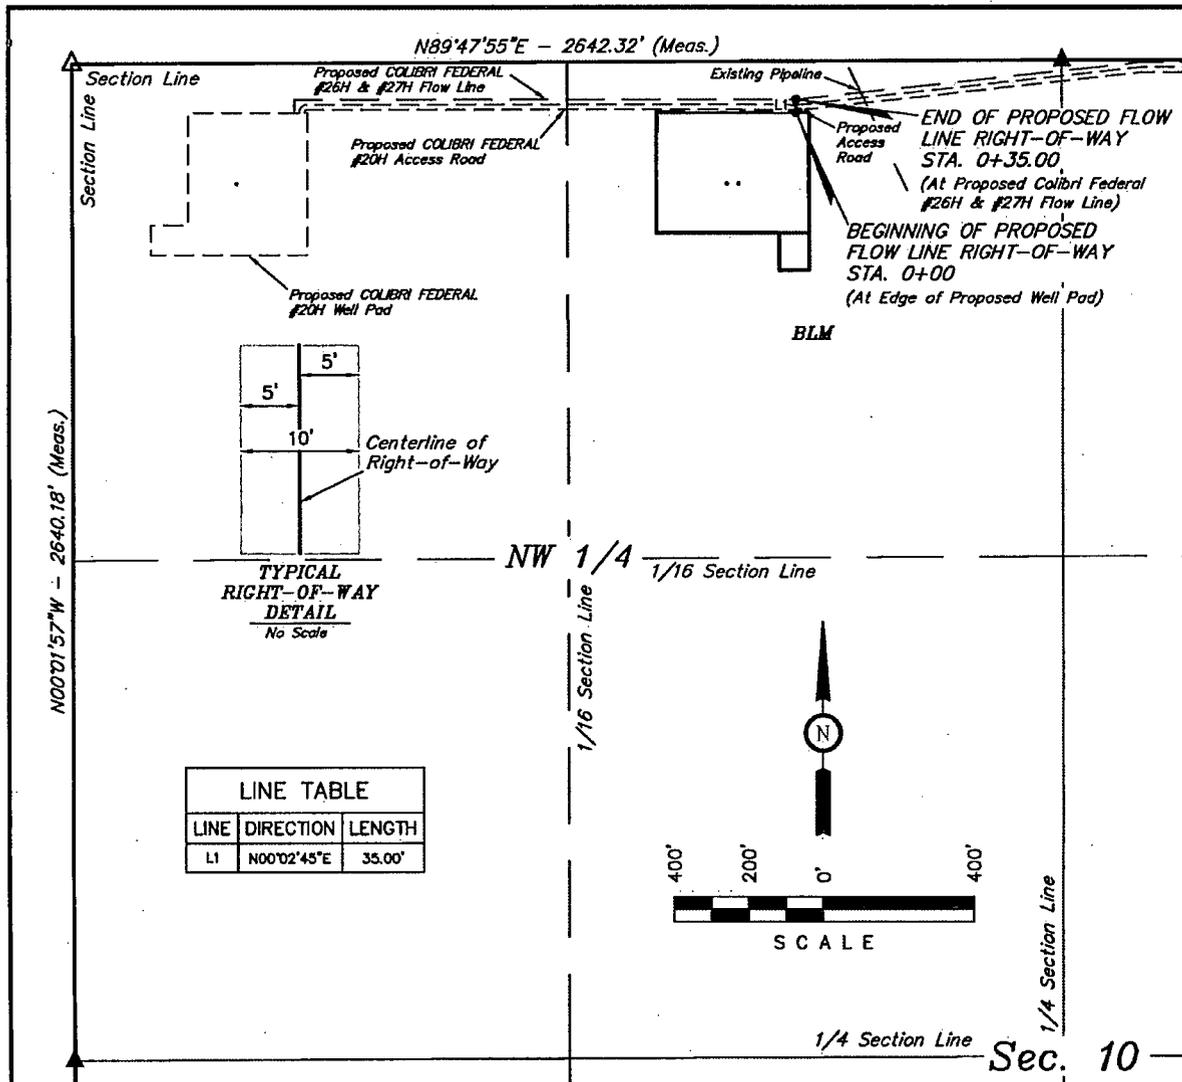

FLOW LINE RIGHT-OF-WAY DESCRIPTION

A 10' WIDE RIGHT-OF-WAY 5' ON EACH SIDE OF THE FOLLOWING DESCRIBED CENTERLINE.

BEGINNING AT A POINT IN THE NE 1/4 NW 1/4 OF SECTION 10, T23S, R32E, N.M.P.M., WHICH BEARS S78°51'01\"/>

BEGINNING OF FLOW LINE STA. 0+00 BEARS S78°51'01\"/>

END OF FLOW LINE STA. 0+35.00 BEARS S81°35'49\"/>

RIGHT-OF-WAY LENGTHS			
DESCRIPTION	FEET	ACRES	RODS
BLM	35.00	0.008	2.12

- ▲ = SECTION CORNERS LOCATED.
- △ = SECTION CORNERS RE-ESTABLISHED. (Not Set on Ground.)

CERTIFICATE OF PROFESSIONAL SURVEYOR
 THIS IS TO CERTIFY THAT THE ABOVE PLAT WAS PREPARED FROM FIELD NOTES OF ACTUAL SURVEYS MADE BY ME OR UNDER MY SUPERVISION AND THAT THE SAME ARE TRUE AND CORRECT TO THE BEST OF MY KNOWLEDGE AND BELIEF.
Debra Marshall
 REGISTERED LAND SURVEYOR
 REGISTRATION NO. 12446
 STATE OF NEW MEXICO 02-12-14

NOTES:

CIMAREX ENERGY CO.

COLIBRI FEDERAL #24H & #25H
 SECTION 10, T23S, R32E, N.M.P.M.
 NE 1/4 NW 1/4

DRAWN BY: B.D.H. SCALE: 1" = 400'
 DATE: 01-13-14 REVISED: 02-12-14



Corporate Office * 85 South 200 East
 Vernal, UT 84078 * (435) 789-1017

FLOW LINE R-O-W

EXHIBIT C-1

BEGINNING AT THE INTERSECTION OF JAL HIGHWAY/ HWY 128 AND AN EXISTING ROAD TO THE NORTHEAST LOCATED IN THE SE 1/4 OF SECTION 1, T24S, R31E, N.M.P.M. PROCEED IN A NORTHEASTERLY DIRECTION APPROXIMATELY 5.6 MILES TO THE JUNCTION OF THIS ROAD AND AN EXISTING ROAD TO THE NORTHWEST; TURN LEFT AND PROCEED IN A NORTHWESTERLY DIRECTION APPROXIMATELY 1.4 MILES TO THE JUNCTION OF THIS ROAD AND AN EXISTING ROAD TO THE NORTHEAST; TURN RIGHT AND PROCEED IN A NORTHEASTERLY, THEN NORTHERLY DIRECTION APPROXIMATELY 1.5 MILES TO THE BEGINNING OF THE PROPOSED ACCESS FOR THE COLIBRI FEDERAL #20H TO THE NORTHWEST; FOLLOW ROAD FLAGS IN A NORTHWESTERLY, THEN WESTERLY DIRECTION APPROXIMATELY 6526' TO THE BEGINNING OF THE PROPOSED ACCESS TO THE SOUTH; FOLLOW ROAD FLAGS IN A SOUTHERLY DIRECTION APPROXIMATELY 15' TO THE PROPOSED LOCATION.

TOTAL DISTANCE FROM THE INTERSECTION OF JAL HIGHWAY/ HWY 128 AND AN EXISTING ROAD TO THE NORTHEAST LOCATED IN THE SE 1/4 OF SECTION 1, T24S, R31E, HIGHWAY/ HWY 128 TO THE PROPOSED LOCATION IS APPROXIMATELY 9.7 MILES.

DRAWN BY: J.M.C.	REVISED: 02-12-14	
DATE DRAWN: 12/11/2013		



COLIBRI FEDERAL #24H & #25H
SECTION 10, T23S, R32E, N.M.P.M.
NE 1/4 NW 1/4

ROAD DESCRIPTION EXHIBIT J



Corporate Office * 85 South 200 East
Vernal, UT 84078 * (435) 789-1017