

Submit 1 Copy To Appropriate District Office

District I - (575) 393-6161
1625 N. French Dr., Hobbs, NM 88240
District II - (575) 748-1283
811 S. First St., Artesia, NM 88210
District III - (505) 334-6178
1000 Rio Brazos Rd., Aztec, NM 87410
District IV - (505) 476-3460
1220 S. St. Francis Dr., Santa Fe, NM 87505

State of New Mexico
Energy, Minerals and Natural Resources

OIL CONSERVATION DIVISION
1220 South St. Francis Dr.
Santa Fe, NM 87505

Form C-103
Revised July 18, 2013

WELL API NO. 30-025-30052
5. Indicate Type of Lease STATE ☐ FEE ☒
6. State Oil & Gas Lease No. 312748
7. Lease Name or Unit Agreement Name Ainsworth DB
8. Well Number 1
9. OGRID Number 273546
10. Pool name or Wildcat Vada Upper Penn

SUNDRY NOTICES AND REPORTS ON WELLS
(DO NOT USE THIS FORM FOR PROPOSALS TO DRILL OR TO DEEPEN OR PLUG BACK TO A DIFFERENT RESERVOIR. USE "APPLICATION FOR PERMIT" (FORM C-100) FOR SUCH PROPOSALS.)

1. Type of Well: Oil Well ☒ Gas Well ☐ Other ☐

2. Name of Operator
Barry D. Lee dba Barry Lee Investments

3. Address of Operator
HC 65 Box 222, Crossroads, NM 88114

4. Well Location.
Unit Letter M : 660 feet from the S line and 660 feet from the W line
Section 23 Township 9S Range 33E NMPM County Lea

11. Elevation (Show whether DR, RKB, RT, GR, etc.)
4336.9

12. Check Appropriate Box to Indicate Nature of Notice, Report or Other Data

NOTICE OF INTENTION TO:

PERFORM REMEDIAL WORK ☐ PLUG AND ABANDON ☒
TEMPORARILY ABANDON ☐ CHANGE PLANS ☐
PULL OR ALTER CASING ☐ MULTIPLE COMPL ☐
DOWNHOLE COMMINGLE ☐
CLOSED-LOOP SYSTEM ☐
OTHER: ☐

RE
CO
CAS
OT

E-PERMITTING

P&A NR P&A R
INT TO P&A Pm COMP
CSNG CHG Loc
TA RBDMS CHART

13. Describe proposed or completed operations. (Clearly state all pertinent details, and give pertinent dates, including estimated date of starting any proposed work). SEE RULE 19.15.7.14 NMAC. For Multiple Completions: Attach wellbore diagram of proposed completion or recompletion.

Well originally drilled and P & A by Coastal oil and Gas in 1987.

Denton Exploration re-entered well in 2011. (non-productive)

See attached P & A procedure.

Spud Date:

Rig Release Date:

I hereby certify that the information above is true and complete to the best of my knowledge and belief.

SIGNATURE [Signature] TITLE Owner/Operator DATE 1/14/2015

Type or print name Barry D. Lee E-mail address: energyreporting@hotmail.com PHONE 575-370-8840
For State Use Only

APPROVED BY: [Signature] TITLE Dist. Supervisor DATE 1/15/2015
Conditions of Approval (if any):

JAN 26 2015

P & A
Barry D. Lee DBA Barry Lee Investments
Ainsworth DB #1
API 30-025-30052

Casing & History

13 3/8" set at 380' cemented w/ 400 sx.

8 5/8" set at 4000' cemented w/1500 sx.

Re-entered well, drill out plugs, down to 5360', run 5 1/2" casing cemented w/400 sx.

Top of cement 3530'

Perforate at 5226' to 5253' not productive

Set CIBP at 5220' w/ 4 sx cement on top.

Perforate at 4722' to 4725' and 4379-4742' not productive

SET CIBP at 4718' w/4 sx cement on top

Perforate at 4638' to 4650'. Acidize, tested

Non Productive

P & A Proposal


Notify OCD before rigging up. **TAG EXISTING CIBP + CMT @ 4718'. SPOT 25 SXs CMT.**

- 1) ~~Run in with wire line, set CIBP at 4630' cap with 4 sx cement.~~ **WOC ? TAG. NO DEEPER THAN 4528'**
- 2) Load hole with salt gel.
- 3) Cut and pull casing at + 3500'. (Lay down)
- 4) Spot cement plug in and out of casing stub from 3550/3450'. Wait on cement & tag.
- 5) **120** Spot ~~25~~ sx plug from 430' to ~~330'~~ **330'**. Wait on cement & tag.
- 6) **5Xs** Spot plug at surface, 10 sx.
- 7) Cut off well head and install proper marker.
- 8) Cut anchor, clean location.
- 9) File final C-103.

**SPOT 30 SXs @ 2600'.
R.O.S.**

**SPOT 30 SXs @ 2120'
T.O.S.**


WELLBORE SCHEMATIC AND HISTORY BEFORE

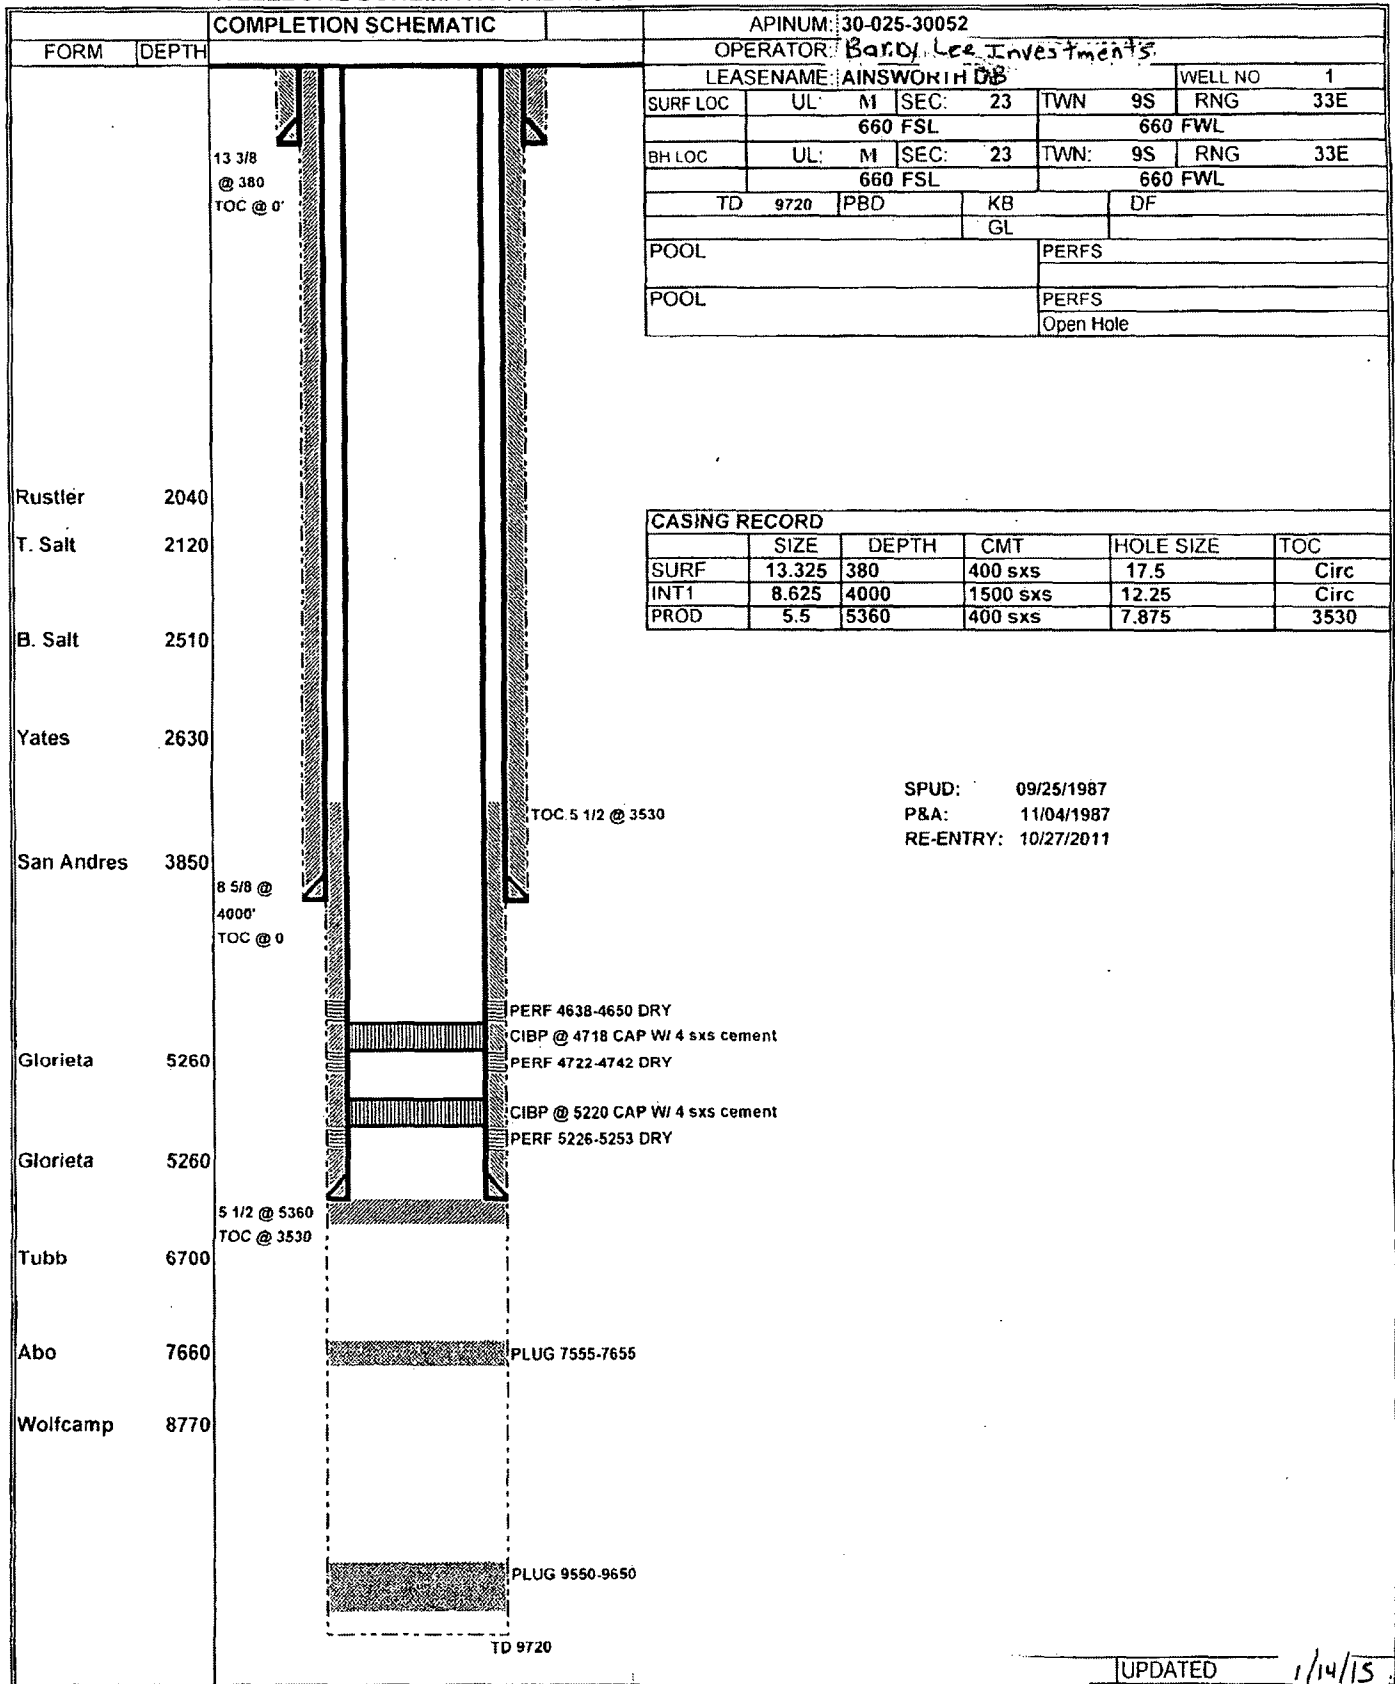

UPDATED

1/14/15

WELLBORE SCHEMATIC AFTER P&A

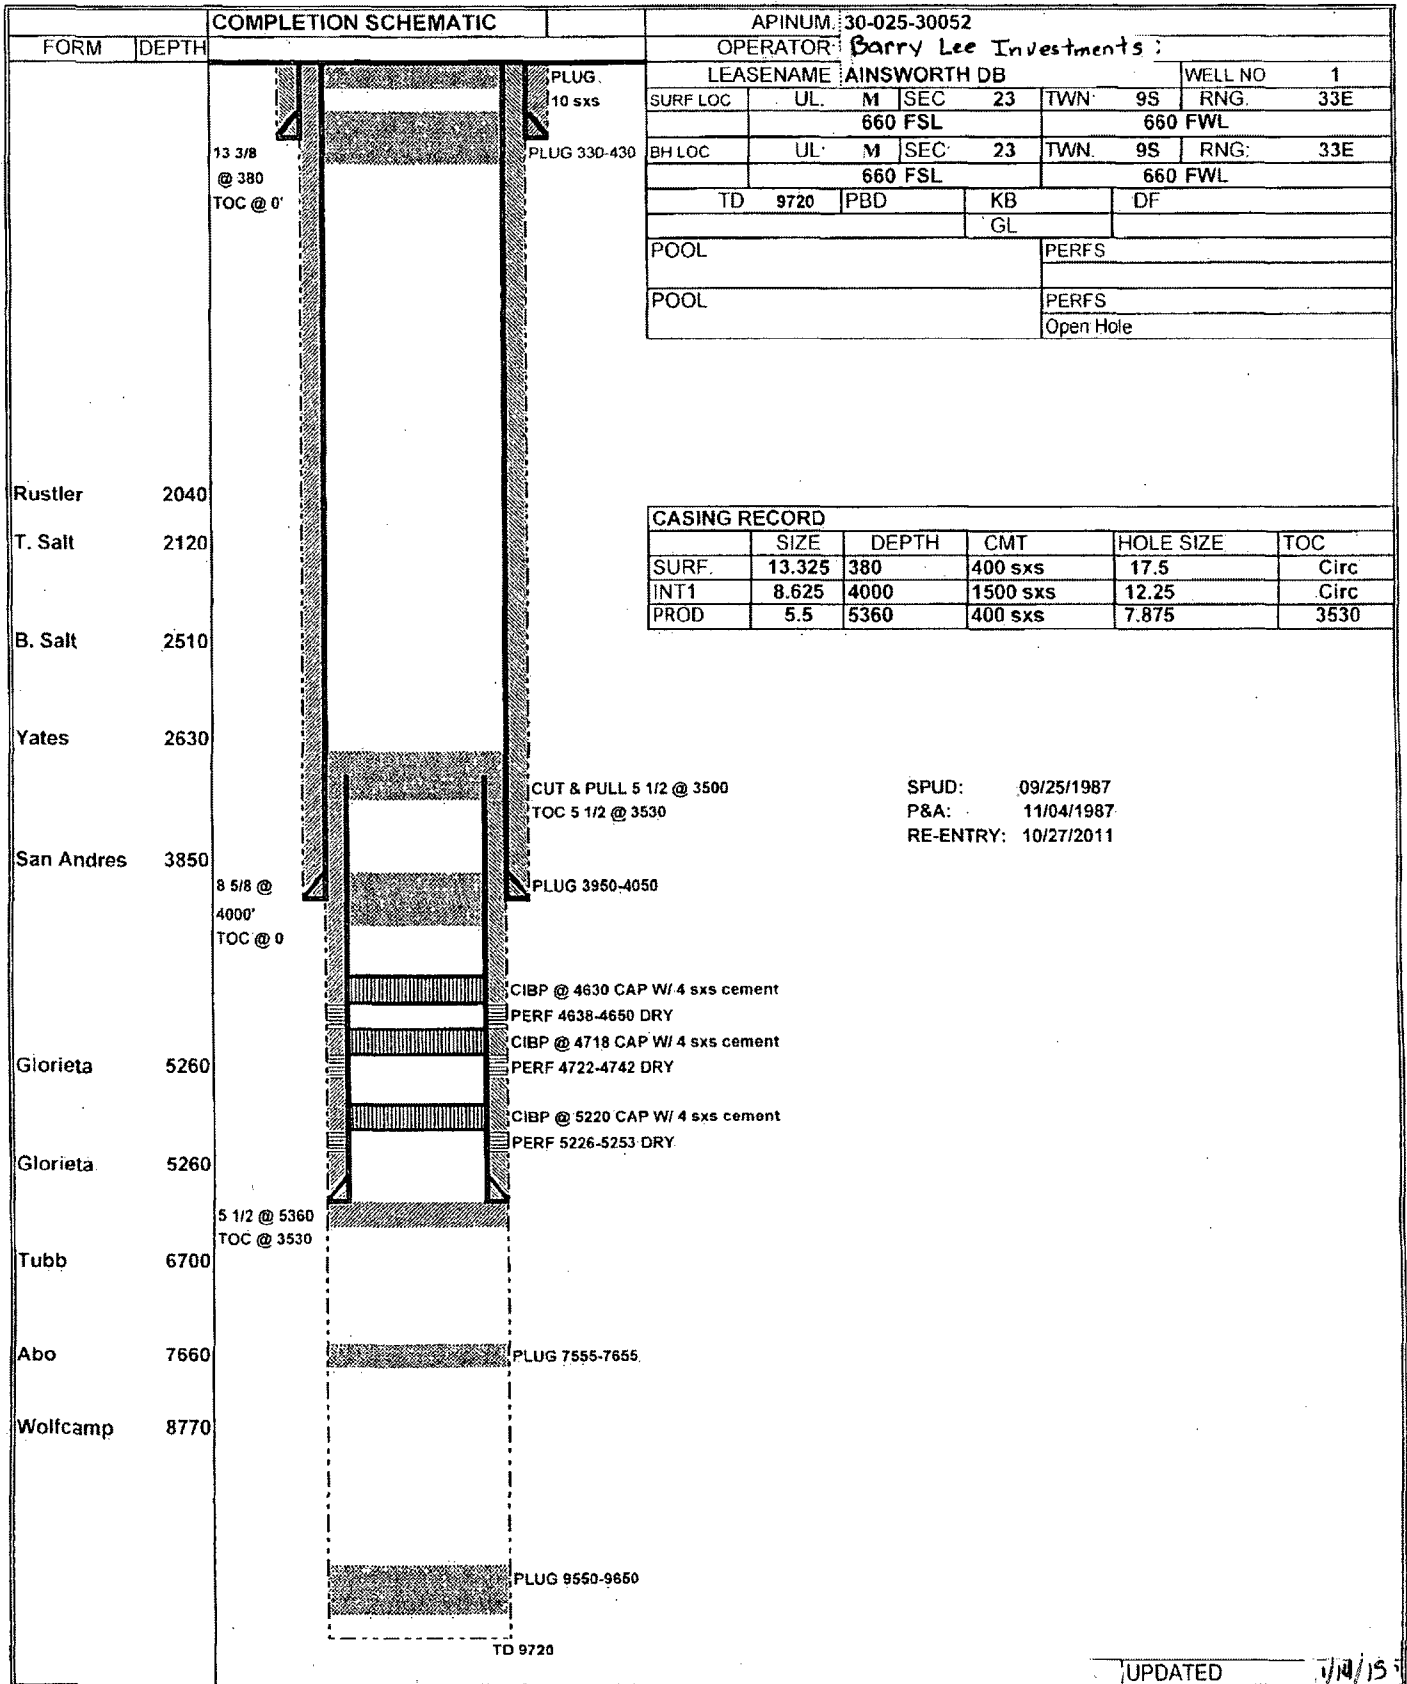

UPDATED

1/14/15