

Submit 1 Copy To Appropriate District Office  
 District I - (575) 393-6161  
 1625 N. French Dr., Hobbs, NM 88240  
 District II - (575) 748-1283  
 811 S. First St., Artesia, NM 88210  
 District III - (505) 334-6178  
 1000 Rio Brazos Rd., Aztec, NM 87410  
 District IV - (505) 476-3460  
 1220 S. St. Francis Dr., Santa Fe, NM 87505

State of New Mexico  
 Energy, Minerals and Natural Resources

Form C-103  
 Revised July 18, 2013

OIL CONSERVATION DIVISION  
 1220 South St. Francis Dr.  
 Santa Fe, NM 87505

WELL API NO. 30-025-05832
5. Indicate Type of Lease STATE <input checked="" type="checkbox"/> FEE <input type="checkbox"/>
6. State Oil & Gas Lease No. ESS53
7. Lease Name or Unit Agreement Name Fast Eumont Unit
8. Well Number 93
9. OGRID Number 192463
10. Pool name or Wildcat Eumont Yates TR Qu
11. Elevation (Show whether DR, RKB, RT, GR, etc.) 3584'

SUNDRY NOTICES AND REPORTS ON WELLS  
 (DO NOT USE THIS FORM FOR PROPOSALS TO DRILL OR TO DEEPEN OR PLUG BACK TO A DIFFERENT RESERVOIR. USE "APPLICATION FOR PERMIT" (FORM C-101) FOR SUCH PROPOSALS.)

1. Type of Well: Oil Well  Gas Well  Other Injection

2. Name of Operator  
OXY USA WTP Limited Partnership

3. Address of Operator  
P.O. Box 50250 Midland, TX 79710

4. Well Location  
 Unit Letter G : 1980 feet from the north line and 2310 feet from the east line  
 Section 35 Township 19S Range 37E NMPM County Lea

11. Elevation (Show whether DR, RKB, RT, GR, etc.)  
3584'

RECEIVED  
 JAN 30 2015

12. Check Appropriate Box to Indicate Nature of Notice, Report or Other Data

NOTICE OF INTENTION TO:		E-PERMITTING	
PERFORM REMEDIAL WORK <input type="checkbox"/>	PLUG AND ABANDON <input checked="" type="checkbox"/>	REM P&A NR	P&A R
TEMPORARILY ABANDON <input type="checkbox"/>	CHANGE PLANS <input type="checkbox"/>	CON INT TO P&A <u>P.M.</u>	COMP
PULL OR ALTER CASING <input type="checkbox"/>	MULTIPLE COMPL <input type="checkbox"/>	CAS CSNG	CHG Loc
DOWNHOLE COMMINGLE <input type="checkbox"/>		TA	RBDMS CHART
CLOSED-LOOP SYSTEM <input type="checkbox"/>		OTHER: <input type="checkbox"/>	
OTHER: <input type="checkbox"/>			

13. Describe proposed or completed operations. (Clearly state all pertinent details, and give pertinent dates, including estimated date of starting any proposed work). SEE RULE 19.15.7.14 NMAC. For Multiple Completions: Attach wellbore diagram of proposed completion or recompletion.

The Oil Conservation Division  
 MUST BE NOTIFIED 24 Hours  
 Prior to the beginning of operations

TD-4050' PB-3748' Perfs-3798-3865' CIBP-3748'  
 8-5/8" 28# csg @ 265' w/ 125sx, 11" hole, TOC-Surf-Circ  
 4-1/2" 9.5# csg @ 4029' w/ 1125sx, 7-7/8" hole, TOC-Surf-Calc  
 1. RIH & tag CIBP @ 3748', M&P 25sx cmt to 3535' **CIRC MLF.**  
 2. M&P 25sx cmt @ 2900-2705' WOC-Tag  
 3. M&P 25sx cmt @ 1575-1390' WOC-Tag  
 4. Perf @ 315' sqz 105sx cmt to surface  
 10# MLF between plugs  
 Above ground steel tanks will be utilized

**VERIFY CMT TO SURFACE  
 AFTER WELLHEAD CUT OFF.**

Special Date:

Rig Release Date:

I hereby certify that the information above is true and complete to the best of my knowledge and belief.

SIGNATURE David Stewart TITLE Sr. Regulatory Advisor DATE 1/29/15

Type or print name David Stewart E-mail address: david\_stewart@oxy.com PHONE: 432-685-5717

For State Use Only  
 APPROVED BY: Maley Brown TITLE Dist. Supervisor DATE 2/2/2015  
 Conditions of Approval (if any):

FEB 03 2015 *AM*

OXY USA WTP LP - Proposed  
East Eumont Unit #93  
API No. 30-025-05832

105sx @ 315'-Surface


25sx @ 1575-1390' WOC-Tag

25sx @ 2900-2705' WOC-Tag

25sx @ 3748-3535'

CIBP @ 3748'

PB-3910'

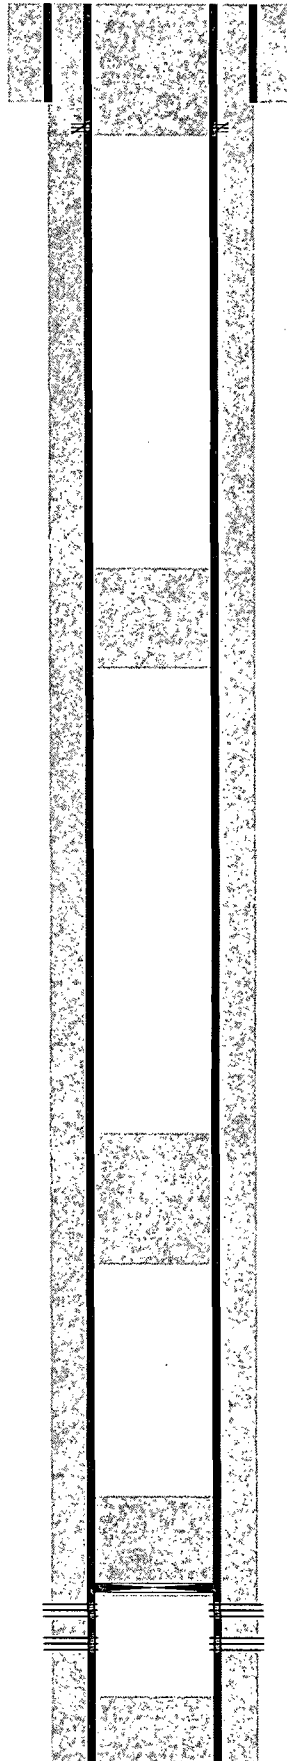

Perf @ 315'

11" hole @ 265'  
8-5/8" csg @ 265'  
w/ 125sx-TOC-Surf-Circ


7-7/8" hole @ 4050'  
4-1/2" csg @ 4029'  
w/ 1125sx-TOC-Surf-Calc

Perfs @ 3798-3865'

TD-4050'

OXY USA WTP LP - Current  
East Eumont Unit #93  
API No. 30-025-05832

11" hole @ 265'  
8-5/8" csg @ 265'  
w/ 125sx-TOC-Surf-Circ

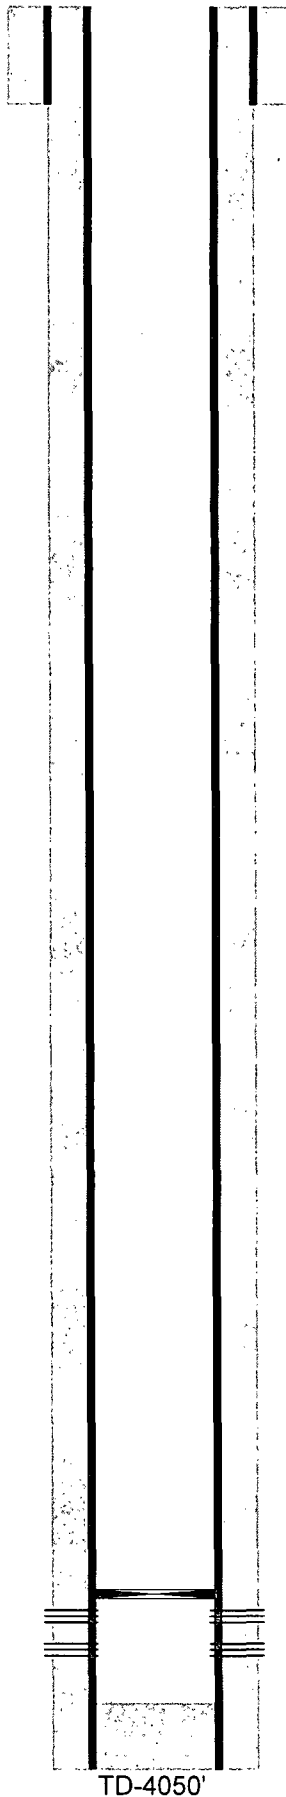

7-7/8" hole @ 4050'  
4-1/2" csg @ 4029'  
w/ 1125sx-TOC-Surf-Calc

CIBP @ 3748'

Perfs @ 3798-3865'

PB-3910'

TD-4050'