

HOBSOCD

FEB 12 2015

Form C-102
Revised August 1, 2011

DISTRICT I
1625 N. French Dr., Hobbs, NM 88240
Phone: (575) 393-6161 Fax: (575) 393-0720
DISTRICT II
811 S. First St., Artesia, NM 88210
Phone: (575) 748-1283 Fax: (575) 748-9720
DISTRICT III
1000 Rio Brazos Rd., Aztec, NM 87410
Phone: (505) 334-6178 Fax: (505) 334-6170
DISTRICT IV
1220 S. St. Francis Dr., Santa Fe, NM 87505
Phone: (505) 476-3460 Fax: (505) 476-3462

State of New Mexico
Energy, Minerals & Natural Resources Department
OIL CONSERVATION DIVISION
1220 South St. Francis Dr.
Santa Fe, New Mexico 87505

Submit one copy to appropriate
District Office
 AMENDED REPORT

WELL LOCATION AND ACREAGE DEDICATION PLAT

API Number 30-025-42437	Pool Code 97900	Pool Name RED HILLS UPPER BONE SPRING SHALE
Property Code 314191	Property Name SALADO DRAW 9 A3CN FEDERAL COM	Well Number #1H
OGRID No. 14744	Operator Name MEWBOURNE OIL COMPANY	Elevation 3308'

Surface Location


UL or lot no.	Section	Township	Range	Lot Idn	Feet from the	North/South line	Feet from the	East/West line	County
C	9	26S	33E		305	NORTH	2355	WEST	LEA

Bottom Hole Location If Different From Surface

UL or lot no.	Section	Township	Range	Lot Idn	Feet from the	North/South line	Feet from the	East/West line	County
N	9	26S	33E		330	SOUTH	2150	WEST	LEA

Dedicated Acres 160	Joint or Infill	Consolidated Code	Order No.
------------------------	-----------------	-------------------	-----------

No allowable will be assigned to this completion until all interests have been consolidated or a non-standard unit has been approved by the division.

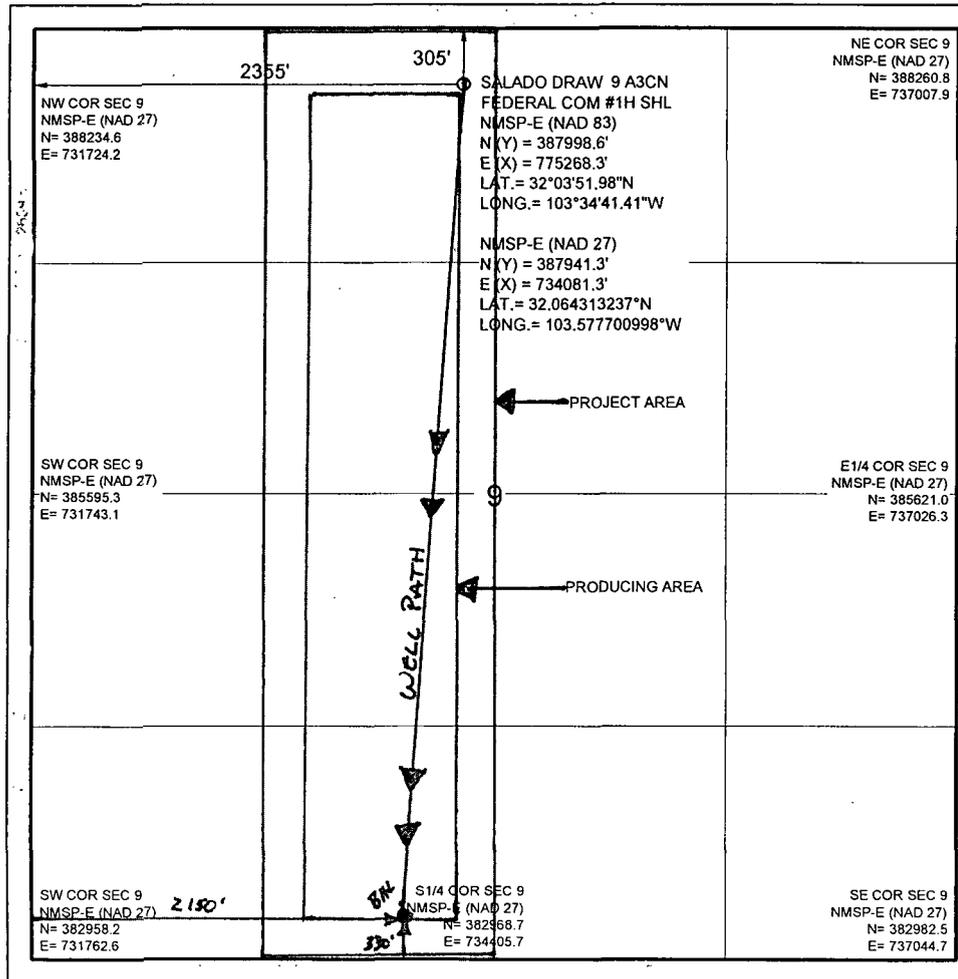

OPERATOR CERTIFICATION
I hereby certify that the information contained herein is true and complete to the best of my knowledge and belief, and that this organization either owns a working interest or unleased mineral interest in the land including the proposed bottom hole location or has a right to drill this well at this location pursuant to a contract with an owner of such a mineral or working interest, or to voluntary pooling agreement or a compulsory pooling order heretofore entered by the division.



Bradley Bishop 5-21-14
Signature Date
Bradley Bishop
Print Name
E-mail Address

SURVEYORS CERTIFICATION
I hereby certify that the well location shown on this plat was plotted from field notes of actual surveys made by me or under my supervision, and that the same is true and correct to the best of my belief.

MAY 13, 2014
Date of Survey
Signature and Seal of Professional Surveyor
James E. Tompkins
Job No. WTC49888
JAMES E. TOMPKINS 14729
Certificate Number

FEB 13 2015

AERIAL MAP

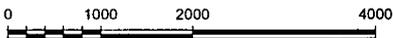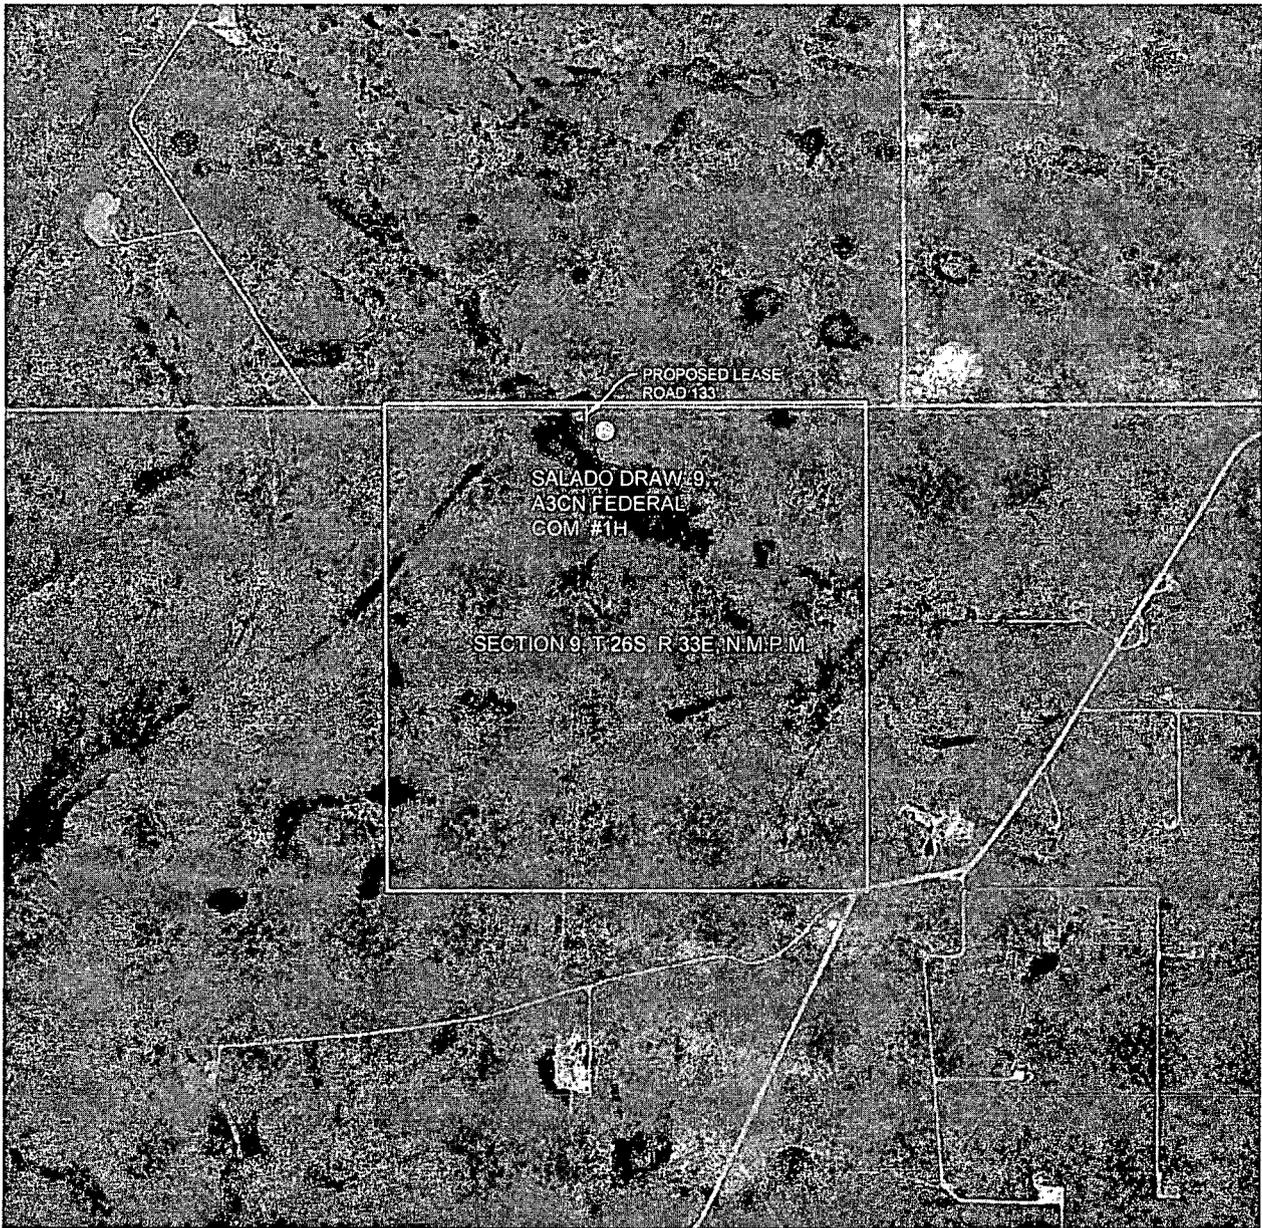

GRAPHIC SCALE 1" = 2000'


SECTION 9, T 26S, R 33E, N.M.P.M.

COUNTY: LEA STATE: NM

DESCRIPTION: 305' FNL & 2355' FWL

OPERATOR: MEWBOURNE OIL COMPANY

WELL NAME: SALADO DRAW 9 A3CN
FEDERAL COM #1H

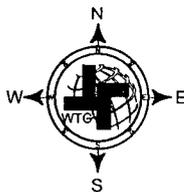

DRIVING DIRECTIONS:


FROM THE INTERSECTION OF US HWY 285 AND FARM RD 652 (ORLA, XT.), HEAD NORTHEAST ON FARM RD 652 17.0 MILES ENTERING NEW MEXICO. CONTINUE ON FARM RD 652/J-1 RD NEW MEXICO FOR 5.23 MILES TO LEASE ROAD TO THE RIGHT. GO EAST 5.6 MILES ON LEASE ROAD TO LOCATION 200 FEET TO THE RIGHT (SOUTH).



WTC, INC.
405 S.W. 1st STREET
ANDREWS, TEXAS 79714
(432) 523-2181



MEWBOURNE OIL COMPANY

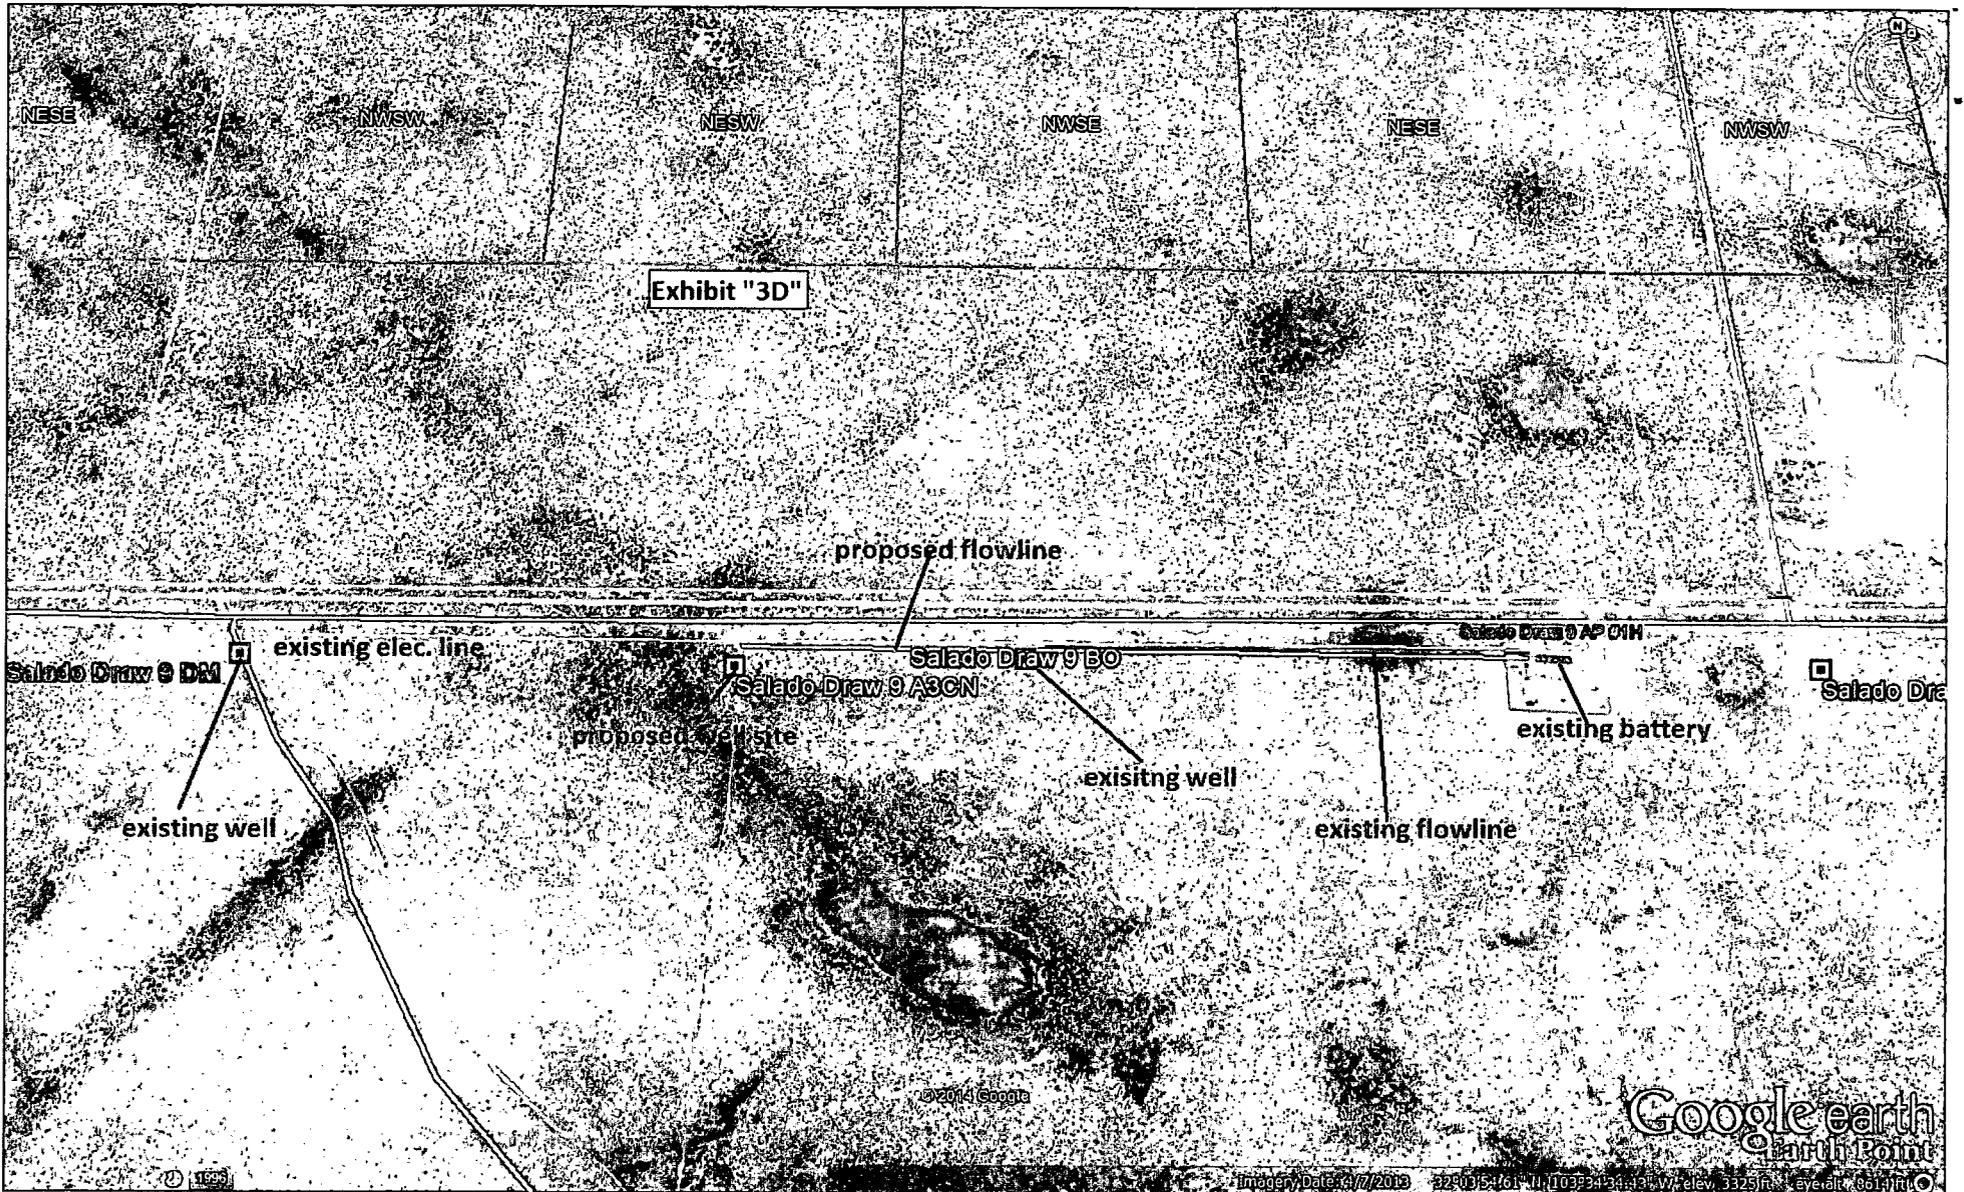

NESE

NWSW

NESW

NWSE

NESE

NWSW

Exhibit "3D"

proposed flowline

existing elec. line

Salado Draw 9 DM

Salado Draw 9 BO

Salado Draw 9 A3CN

Salado Draw 9 AP CM

Salado Draw 9

proposed well site

existing battery

existing well

existing well


existing flowline

© 2014 Google

Google earth
Earth Point

155

Image Date: 4/7/2010 425054161 N 1103394344 W Elev: 3325 ft Level: 66 ft

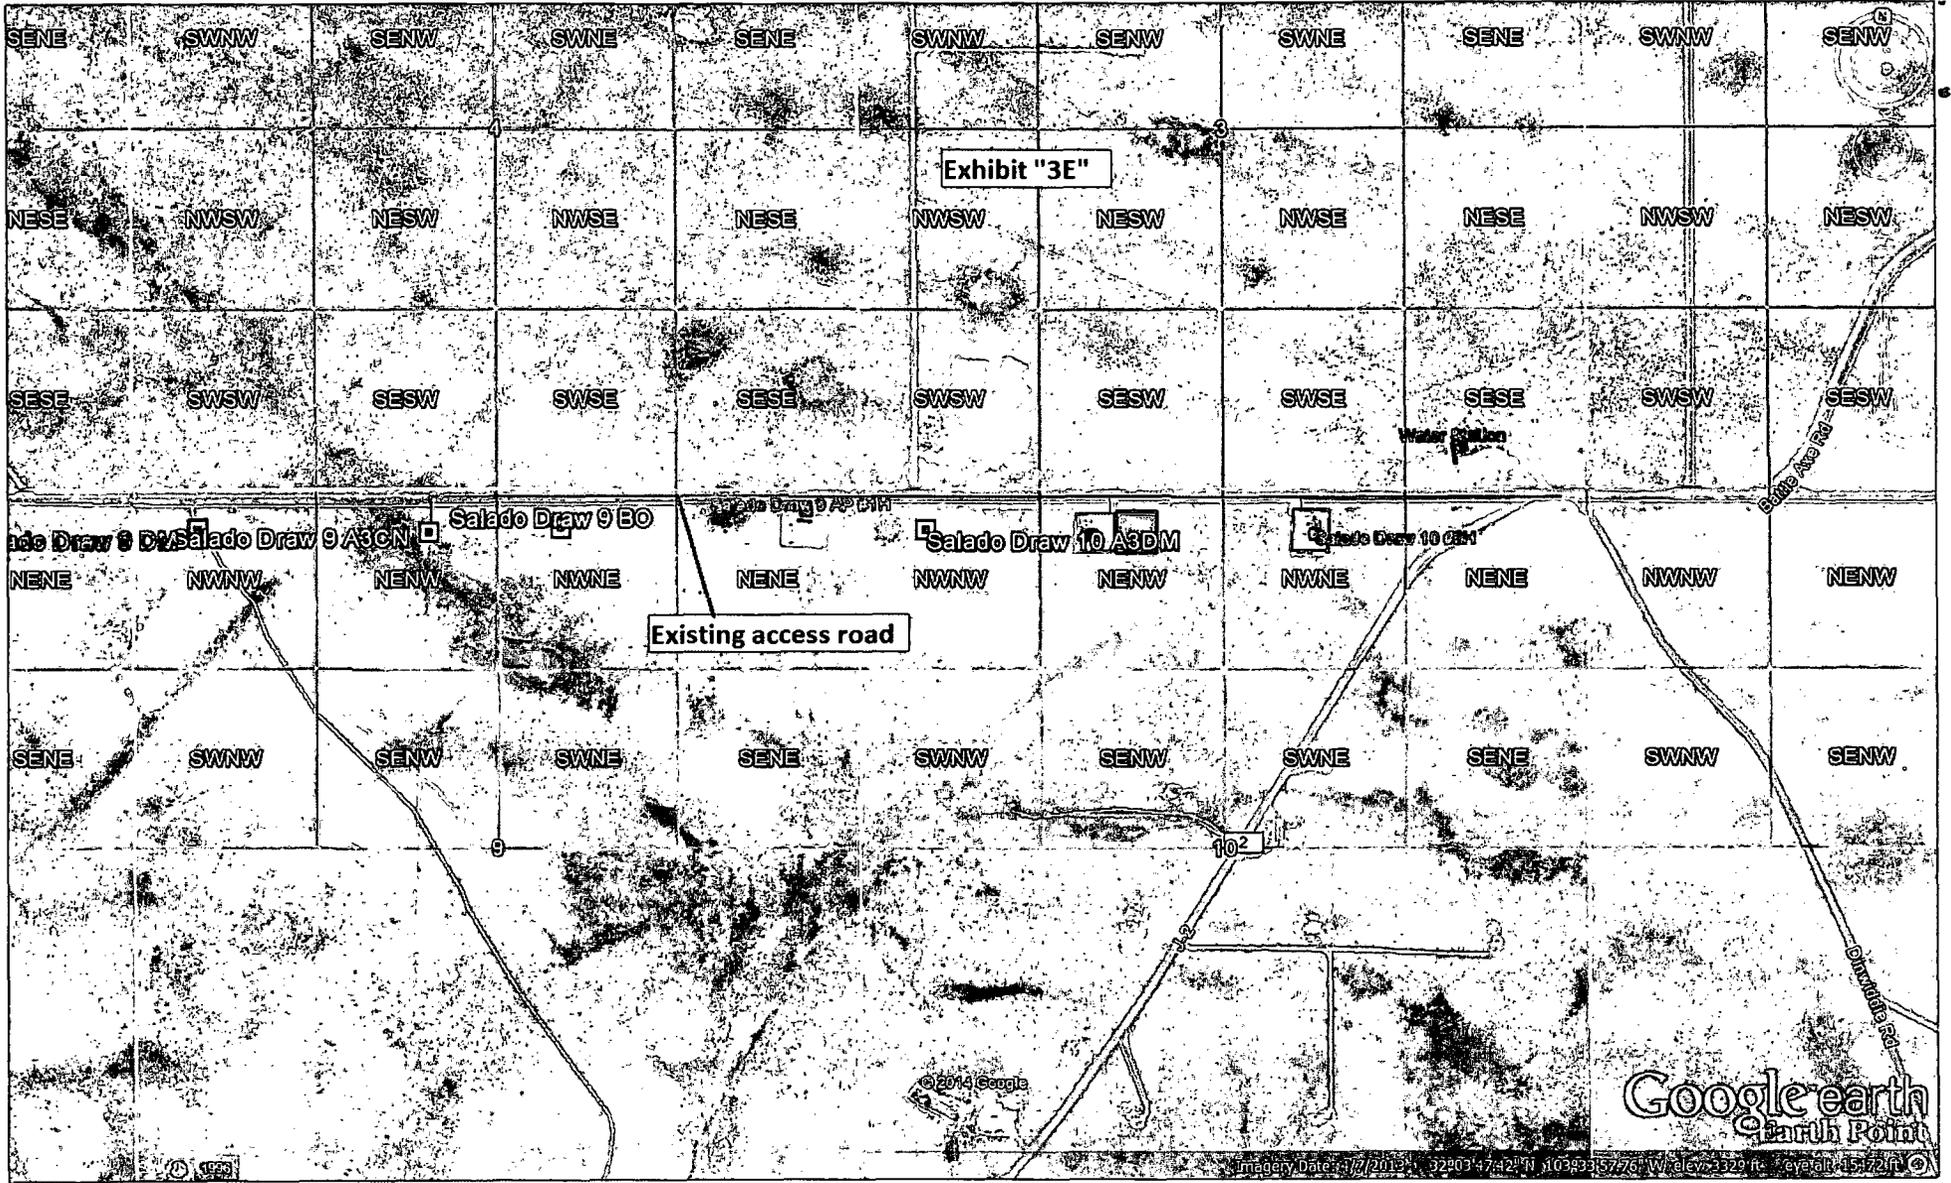

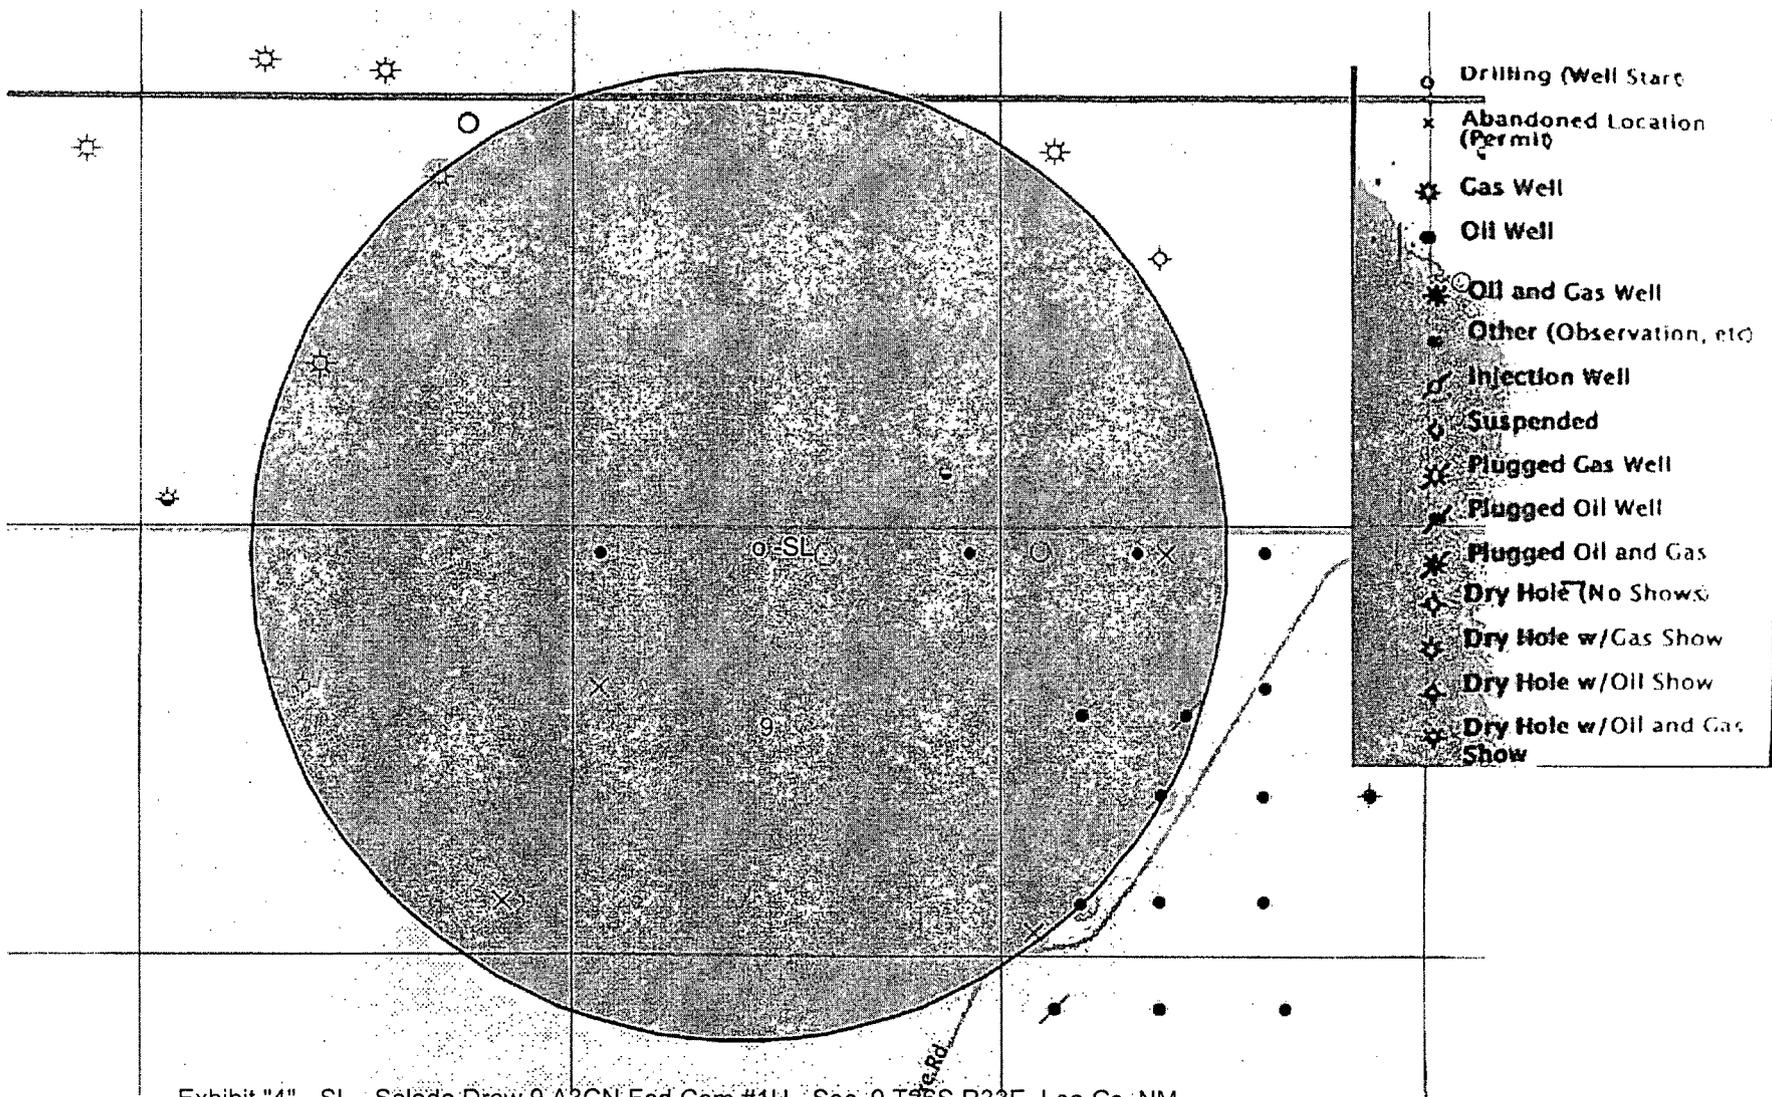


Exhibit "4" - SL - Salado Draw 9 A3CN Fed Com #1H - Sec. 9 T26S R33E, Lea Co. NM

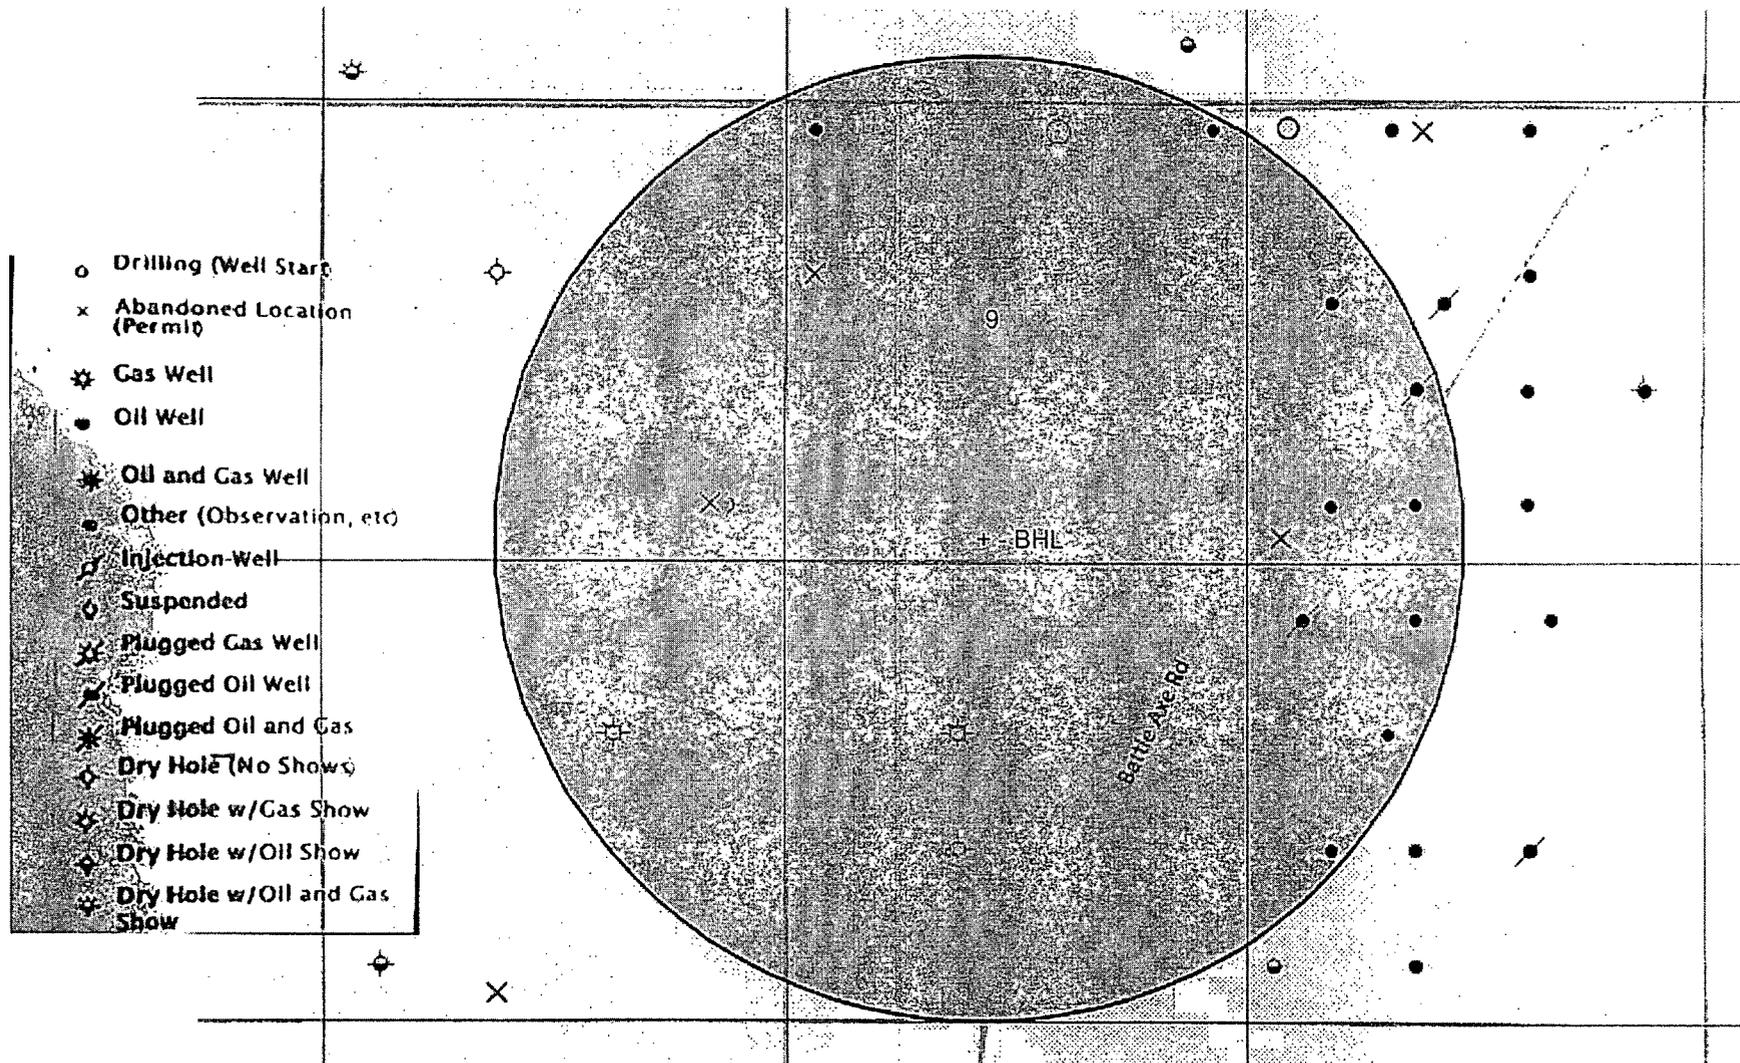


Exhibit "4A" - BHL - Salado Draw 9 A3CN Fed Com #1H - Sec. 9 T26S R33E, Lea Co. NM