

HOBBSD

FEB 12 2015

Form C-102

DISTRICT I
1625 N. French Dr., Hobbs, NM 88240
Phone: (505) 393-6161 Fax: (505) 393-6720

DISTRICT II
811 S. First St., Artesia, NM 88210
Phone: (505) 748-1200 Fax: (505) 748-9720

DISTRICT III
1000 N. Main St., Santa Fe, NM 87510
Phone: (505) 334-6178 Fax: (505) 334-6178

DISTRICT IV
1220 S. St. Francis Dr., Santa Fe, NM 87505
Phone: (505) 476-3460 Fax: (505) 476-3462

State of New Mexico
Energy, Minerals & Natural Resources Department
OIL CONSERVATION DIVISION
1220 South St. Francis Dr.
Santa Fe, New Mexico 87505

RECEIVED

Revised August 1, 2011
Submit one copy to appropriate
District Office

☐ AMENDED REPORT

WELL LOCATION AND ACREAGE DEDICATION PLAT

API Number 30-025-42438	Pool Code 97838	Jennings; Bone Spring Upper Shale Wudeat Bone Spring	
Property Code 39542	Property Name Red Hills West Unit		Well Number #010H
OGRID No. 14744	Operator Name MEWBOURNE OIL COMPANY		Elevation 3255'

Surface Location

UL or lot no	Section	Township	Range	Lot Idn	Feet from the	North/South line	Feet from the	East/West line	County
D	10	26 S	32 E		330	NORTH	1215	WEST	LEA

Bottom Hole Location If Different From Surface

UL or lot no	Section	Township	Range	Lot Idn	Feet from the	North/South line	Feet from the	East/West line	County
D	3	26 S	32 E		330	NORTH	990	WEST	LEA
Dedicated Acres 160	Joint or Infill	Consolidated Code	Order No.						

No allowable will be assigned to this completion until all interests have been consolidated or a non-standard unit has been approved by the division.



NW COR SEC 3 NMSP-E (NAD 83) N(Y) = 393348.1 E(X) = 746328.1 NMSP-E (NAD 27) N(Y) = 393290.5 E(X) = 706139.7 SW COR SEC 3 NW COR SEC 10 NMSP-E (NAD 83) N(Y) = 388004.8 E(X) = 746376.1 NMSP-E (NAD 27) N(Y) = 387947.4 E(X) = 705189.4 SW COR SEC 10 NMSP-E (NAD 83) N(Y) = 382658.8 E(X) = 746436.5 NMSP-E (NAD 27) N(Y) = 382599.8 E(X) = 705250.8	Diagram showing well location and acreage dedication plat. The diagram includes sections 3 and 10, with a well path and project area indicated. Key coordinates and measurements are provided for the well location and the project area.	NE COR SEC 3 NMSP-E (NAD 83) N(Y) = 393398.0 E(X) = 751652.1 NMSP-E (NAD 27) N(Y) = 393340.5 E(X) = 710465.6 SE COR SEC 3 NE COR SEC 10 NMSP-E (NAD 83) N(Y) = 388049.4 E(X) = 751702.2 NMSP-E (NAD 27) N(Y) = 387991.9 E(X) = 710515.5 SE COR SEC 10 NMSP-E (NAD 83) N(Y) = 382701.6 E(X) = 751763.5 NMSP-E (NAD 27) N(Y) = 382644.6 E(X) = 710580.3	OPERATOR CERTIFICATION I hereby certify that the information contained herein is true and complete to the best of my knowledge and belief, and that this organization either owns a working interest or unleased mineral interest in the land including the proposed bottom hole location or has a right to drill this well at this location pursuant to a contract with an owner of such a mineral or working interest, or to voluntary pooling agreement or a compulsory pooling order heretofore entered by the division. <i>Brady Bily</i> 6-24-14 Signature Date <i>BRITEX BIS MCP</i> Print Name E-mail Address SURVEYORS CERTIFICATION I hereby certify that the well location shown on this plat was plotted from field notes of actual surveys made by me or under my supervision, and that the same is true and correct to the best of my belief. APRIL 29, 2013 Date of Survey Signature and Seal of Professional Surveyor <i>James E. Tompkins</i> 14729 Job No. WTC49058 JAMES E TOMPKINS 14729 Certificate Number
---	--	---	--

P.M.

FEB 13 2015

3

SITE LOCATION

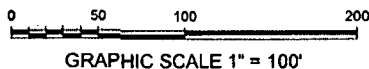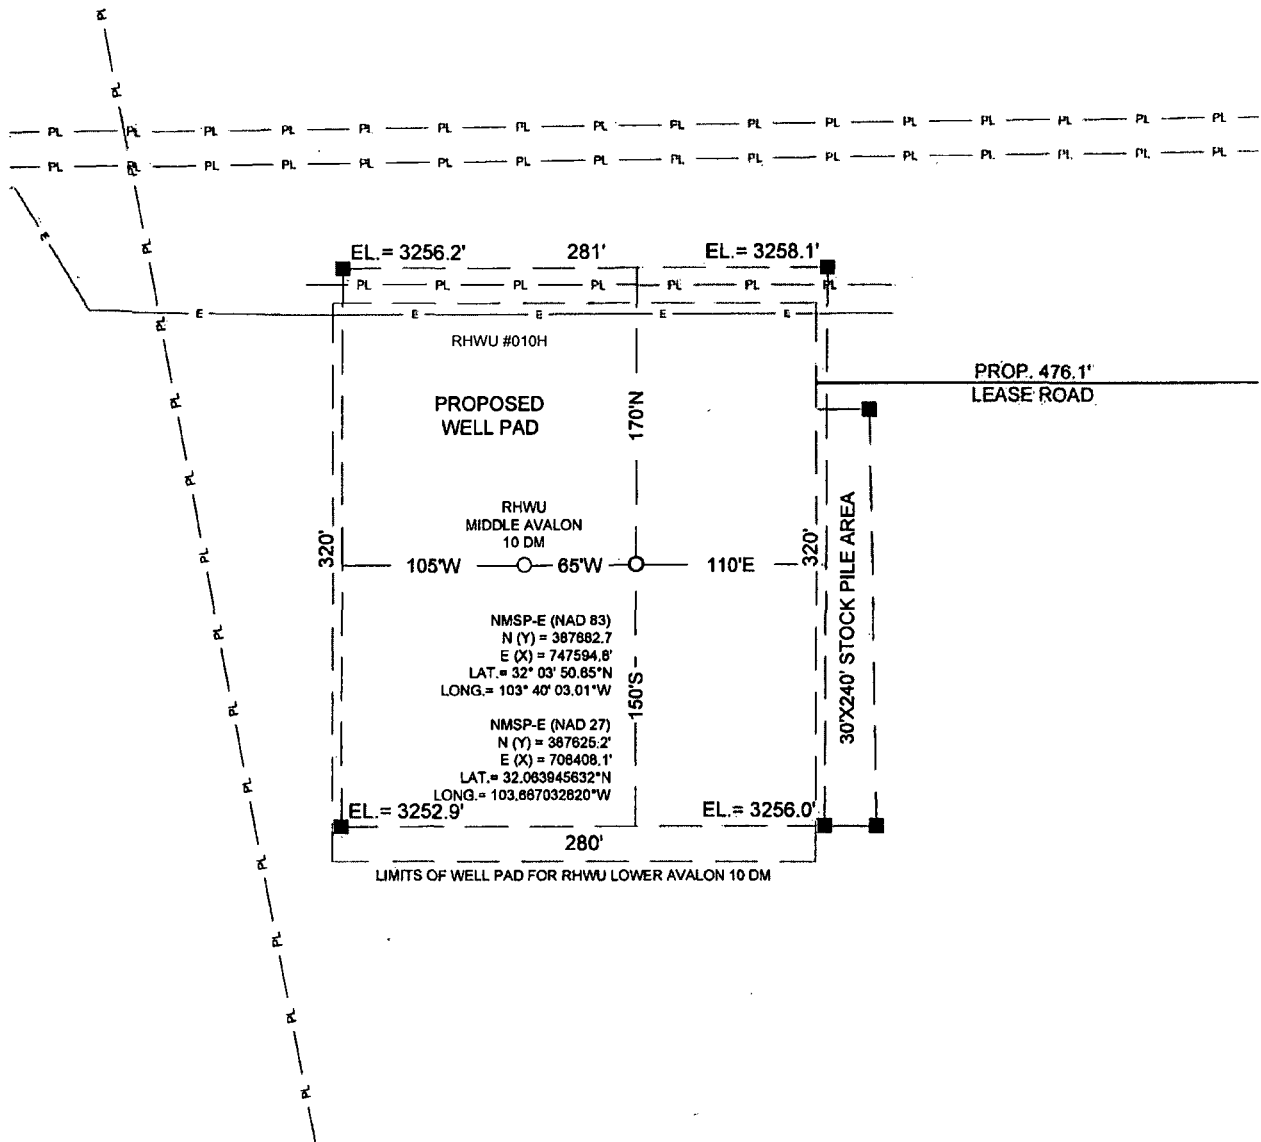


SECTION 10, T 26 S, R 32 E, N.M.P.M.

COUNTY: LEA STATE: NM

DESCRIPTION: 330' FNL & 1215' FWL

OPERATOR: MEWBOURNE OIL COMPANY

WELL NAME: Red Hills West Unit #010H

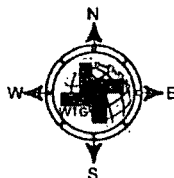

DRIVING DIRECTIONS:

From the intersection of New Mexico State Highway 128 and Lea County Road 1. Go south 10.4 miles on Lea County Road 1 to El Paso Right of Way. Go east 0.5 mile lease road. Go south 0.1 mile to beginning road.




WEST TEXAS CONSULTANTS, INC.
ENGINEERS PLANNERS SURVEYORS
405 S.W. 1st STREET
ANDREWS, TEXAS 79714
(432) 523-2181

MEWBOURNE OIL COMPANY

JOB No.: WTC49058

3A

LOCATION VERIFICATION MAP

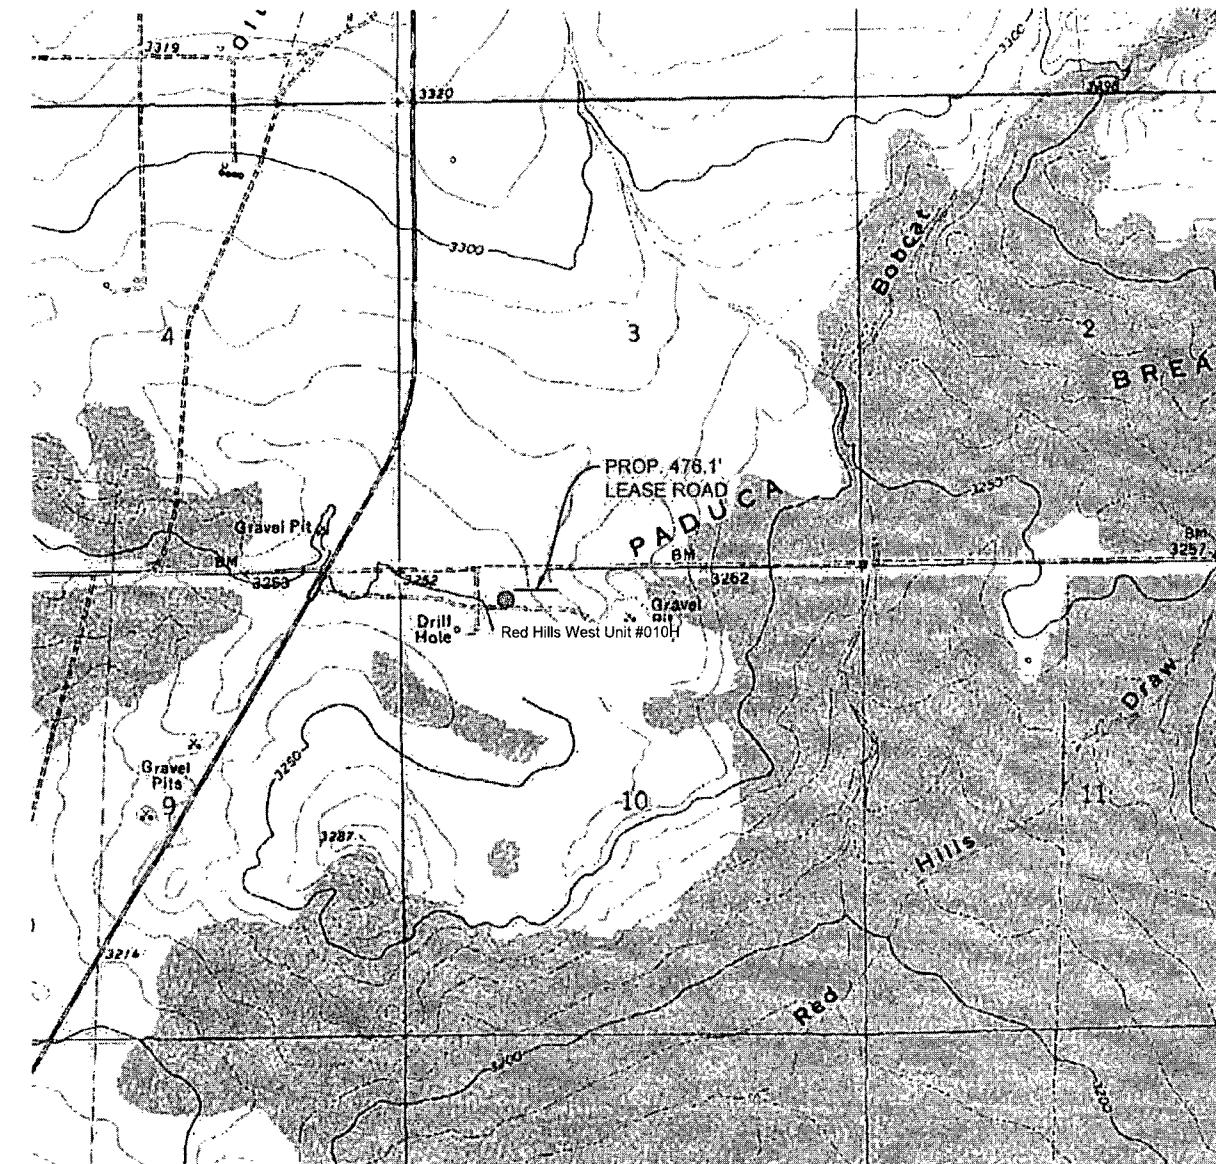

0 1000 2000 4000

GRAPHIC SCALE 1" = 2000'


SECTION 10, T 26 S, R 32 E, N.M.P.M.

COUNTY: LEA STATE: NM

DESCRIPTION: 330' FNL & 1215' FWL

OPERATOR: MEWBOURNE OIL COMPANY

WELL NAME: Red Hills West Unit #010H

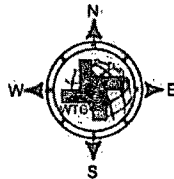

DRIVING DIRECTIONS:

From the Intersection of New Mexico State Highway 128 and Lea County Road 1. Go south 10.4 miles on Lea County Road 1 to El Paso Right of Way. Go east 0.5 mile lease road. Go south 0.1 mile to beginning road.



WEST TEXAS CONSULTANTS, INC.
ENGINEERS PLANNERS SURVEYORS
405 S.W. 1st STREET
ANDREWS, TEXAS 79714
(432) 523-2181

MEWBOURNE OIL COMPANY

JOB No.: WTC49058

3B

AERIAL MAP



0 1000 2000 4000

GRAPHIC SCALE 1" = 2000'


SECTION 10, T 26 S, R 32 E, N.M.P.M.

COUNTY: LEA STATE: NM

DESCRIPTION: 330' FNL & 1215' FWL

OPERATOR: MEWBOURNE OIL COMPANY

WELL NAME: Red Hills West Unit #010H

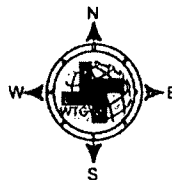

DRIVING DIRECTIONS:

From the intersection of New Mexico State Highway 128 and Lea County Road 1. Go south 10.4 miles on Lea County Road 1 to El Paso Right of Way. Go east 0.5 mile lease road. Go south 0.1 mile to beginning road.




WEST TEXAS CONSULTANTS, INC.
ENGINEERS PLANNERS SURVEYORS
405 S.W. 18th STREET
ANDREWS, TEXAS 79714
(432) 523-2181

MEWBOURNE OIL COMPANY

JOB No.: WTC49058

VICINITY MAP

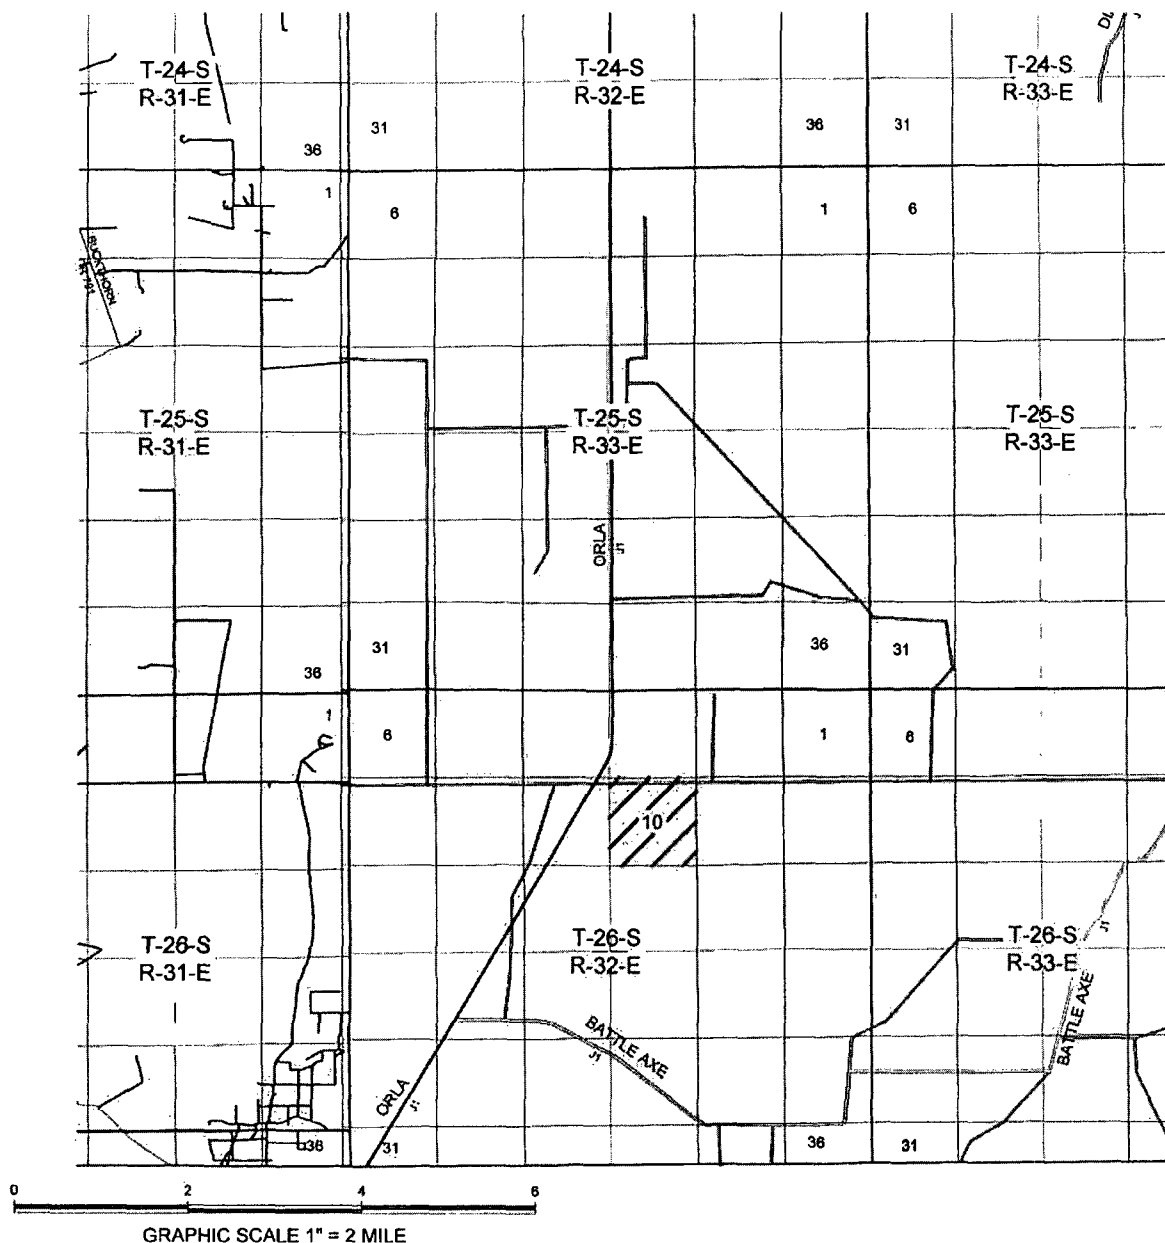


SECTION 10, T 26 S, R 32 E, N.M.P.M.

COUNTY: LEA STATE: NM

DESCRIPTION: 330' FNL & 1215' FWL

OPERATOR: MEWBOURNE OIL COMPANY

WELL NAME: Red Hills West Unit #010H

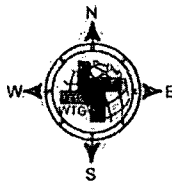

DRIVING DIRECTIONS:

From the Intersection of New Mexico State Highway 128 and Lea County Road 1. Go south 10.4 miles on Lea County Road 1 to El Paso Right of Way. Go east 0.5 mile lease road. Go south 0.1 mile to beginning road.



WEST TEXAS CONSULTANTS, INC.
ENGINEERS PLANNERS SURVEYORS
405 S.W. 1st STREET
ANDREWS, TEXAS 79714
(432) 523-2181

MEWBOURNE OIL COMPANY

JOB No.: WTC49058

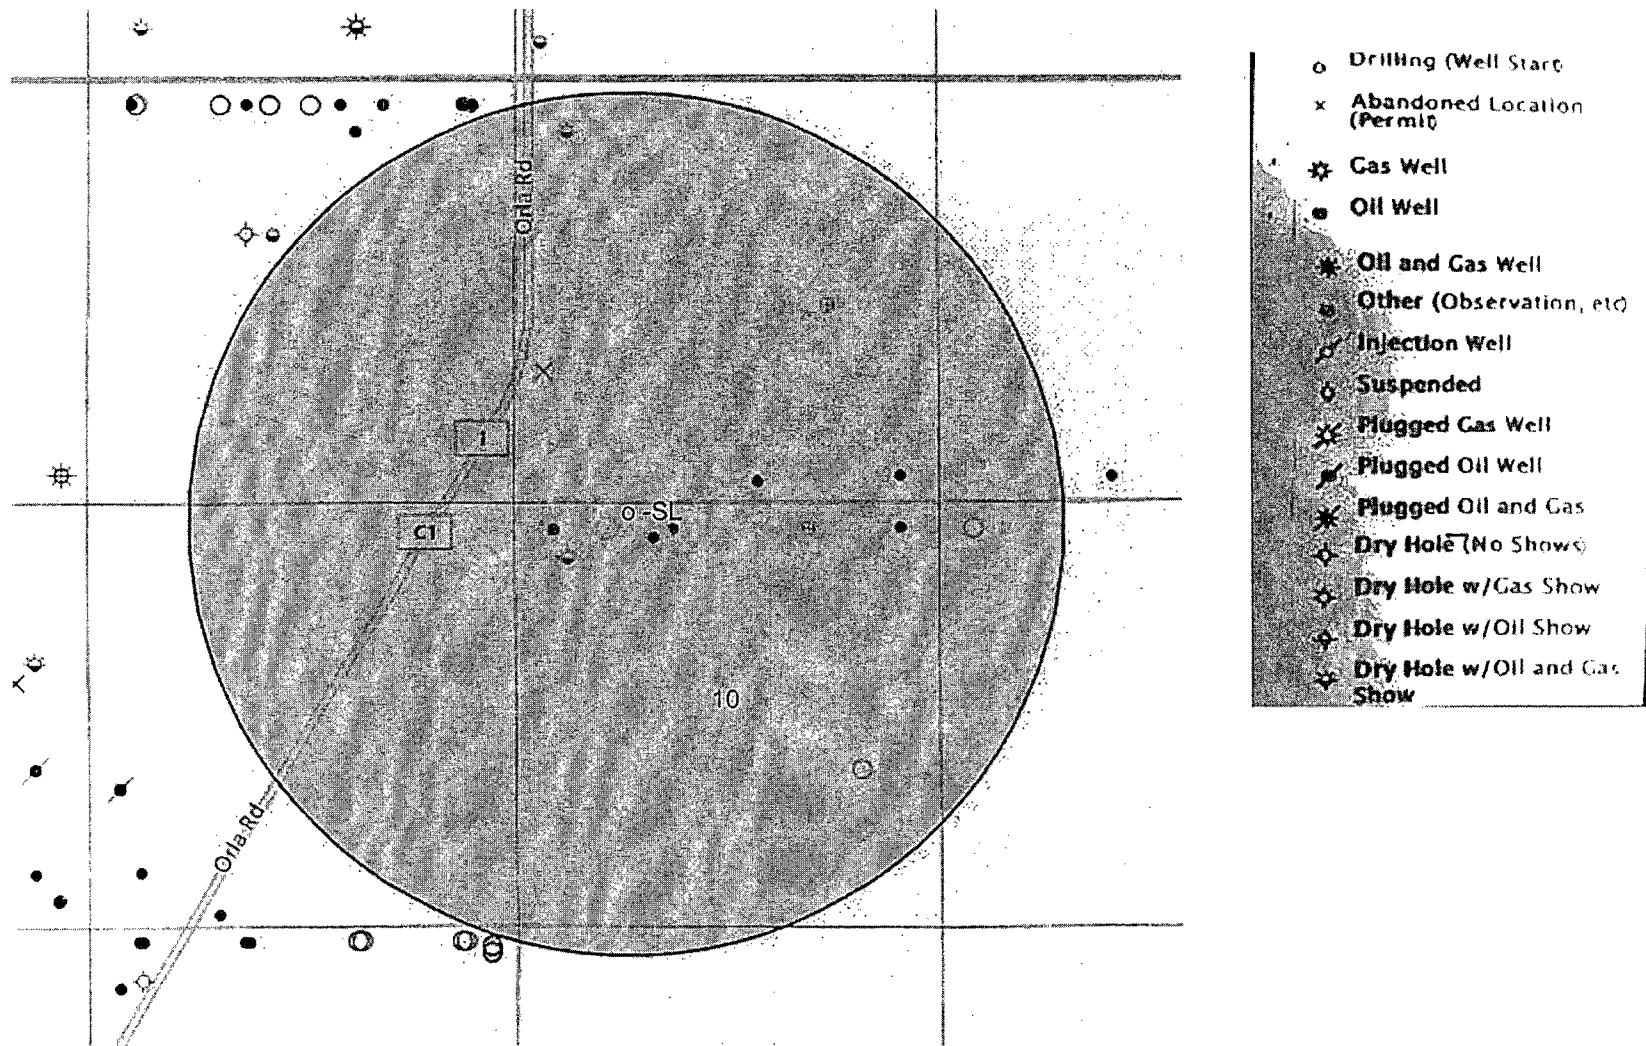


Exhibit "4" - SL - Red Hills West Unit #010H - Sec. 10 T26S R32E, Lea Co. NM

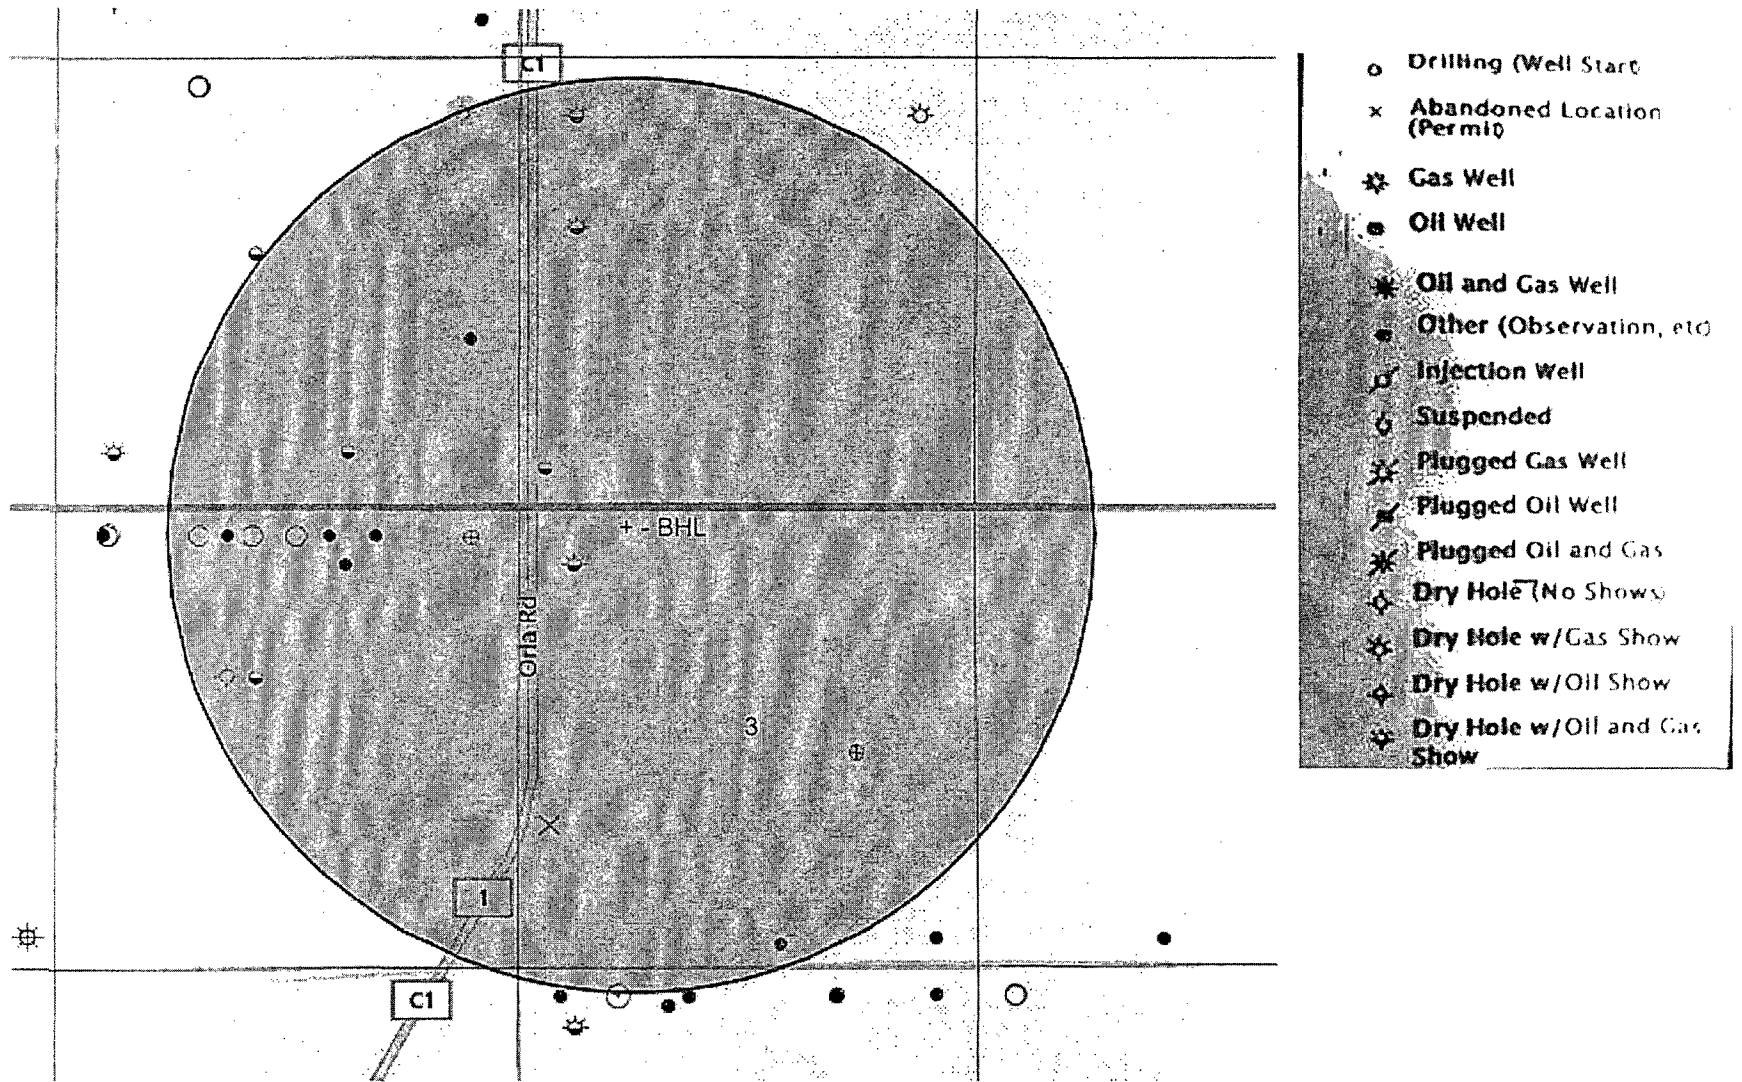


Exhibit "4A" - BHL - Red Hills West Unit #010H - Sec. 3 T26S R32E, Lea Co. NM