

HOBBES OGD

MAR 05 2015

RECEIVED

Form C-102

Revised August 1, 2011

Submit one copy to appropriate District Office

District I
1625 N. Franch Dr., Hobbs, NM 88240
Phone: (575) 393-6161 Fax: (575) 393-0720
District II
311 S. First St., Artesia, NM 88210
Phone: (575) 748-1283 Fax: (575) 748-9720
District III
1000 Rio Brazos Road, Aztec, NM 87410
Phone: (505) 334-6178 Fax: (505) 334-6170
District IV
1220 S. St. Francis Dr., Santa Fe, NM 87505
Phone: (505) 476-3460 Fax: (505) 476-3462


State of New Mexico
Energy, Minerals & Natural Resources Department
OIL CONSERVATION DIVISION
1220 South St. Francis Dr.
Santa Fe, NM 87505

☐ AMENDED REPORT

WELL LOCATION AND ACREAGE DEDICATION PLAT

¹ API Number 30-025-42465		² Pool Code 7320		³ Pool Name BRINNINSTOOL; BONE SPRING	
⁴ Property Code 314232		⁵ Property Name NORTH THISTLE 34 STATE COM			⁶ Well Number 1H
⁷ OGRID NO. 6137		⁸ Operator Name DEVON ENERGY PRODUCTION COMPANY, L. P.			⁹ Elevation 3567'
¹⁰ Surface Location					
UL or lot no. M	Section 34	Township 22S	Range 33E	Lot Idn 290	Feet from the North/South line SOUTH
		Feet from the East/West line WEST		County LEA	
¹¹ Bottom Hole Location If Different From Surface					
UL or lot no. D	Section 34	Township 22S	Range 33E	Lot Idn 330	Feet from the North/South line NORTH
		Feet from the East/West line WEST		County LEA	
¹² Dedicated Acres 160		¹³ Joint or Infill		¹⁴ Consolidation Code	
¹⁵ Order No.					

No allowable will be assigned to this completion until all interest have been consolidated or a non-standard unit has been approved by the division.

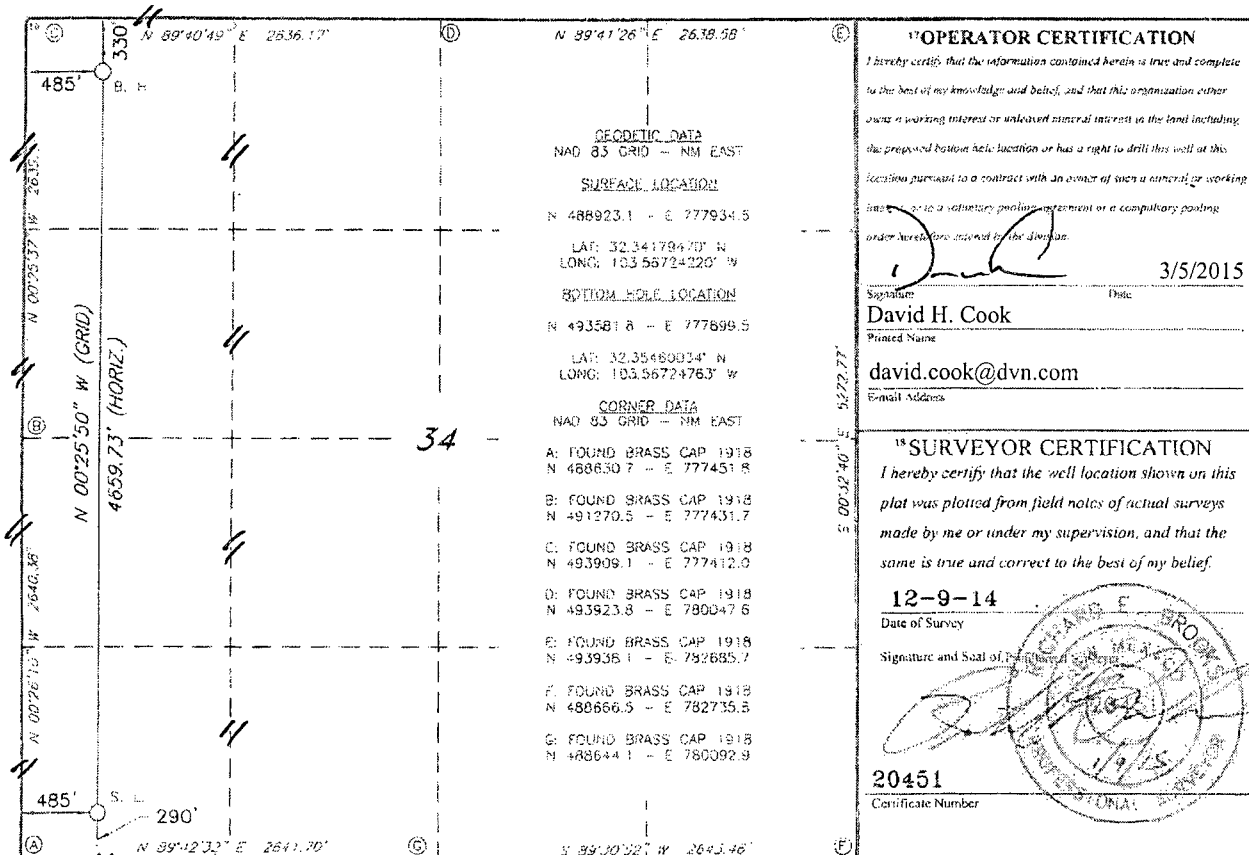


RRC - Firm No.: TX 10193838 NM 4655451 - Job No.: LS140507

PP: 832 FSL & 485 FWL

MAR 06 2015

LOCATION VERIFICATION MAP

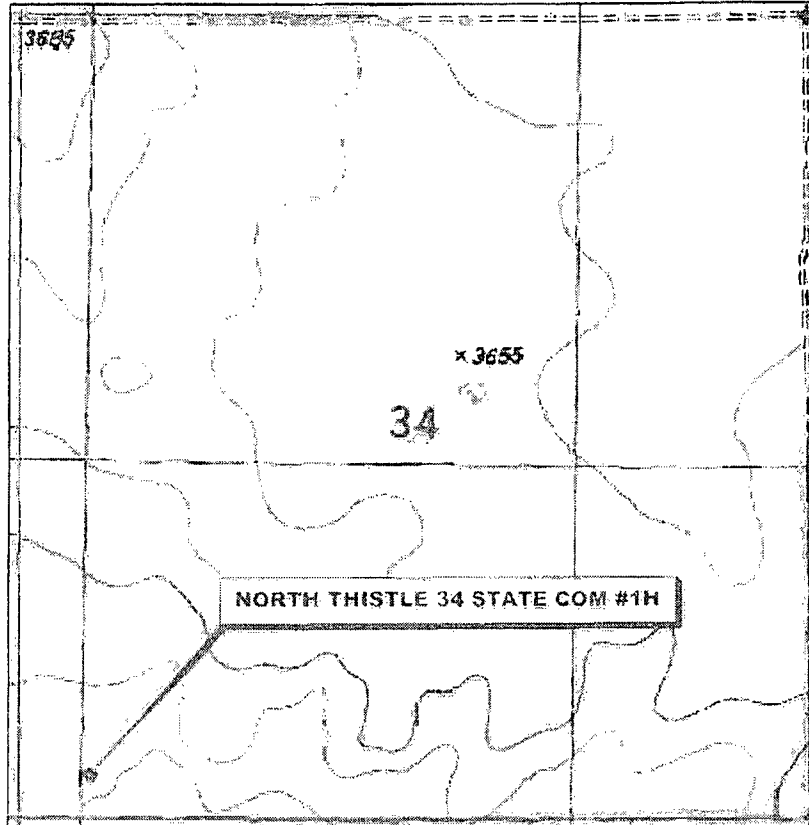

SECTION 34, TWP. 22 SOUTH, RGE. 33 EAST,
N. M. P. M., LEA CO., NEW MEXICO

OPERATOR: Devon Energy
Production Company, L. P.
LEASE: North Thistle 34 State Com
WELL NO.: 1H
ELEVATION: 3567'

LOCATION: 290' FSL & 485' FWL
CONTOUR INTERVAL: 10'
USGS TOPO. SOURCE MAP:
Tip Top Wells, NM (1984)

Firm No.: TX 10193838 NM 4655451

Copyright 2014 - All Rights Reserved


NO.	REVISION	DATE
JOB NO.:	LS140507	
DWG. NO.:	140507LVM	

RRC

308 W. BROADWAY ST., HOBBS, NM 88240 (575) 964-8200

SCALE: 1"=1000'
DATE: 12-9-14
SURVEYED BY: ML/KR
DRAWN BY: JC
APPROVED BY: REB
SHEET : 1 OF 9

DEVON ENERGY PRODUCTION COMPANY, L. P.
NORTH THISTLE 34 STATE COM #1H
(290' FSL & 485' FWL)
SECTION 34, T22S, R33E
N. M. P. M., LEA CO., NEW MEXICO

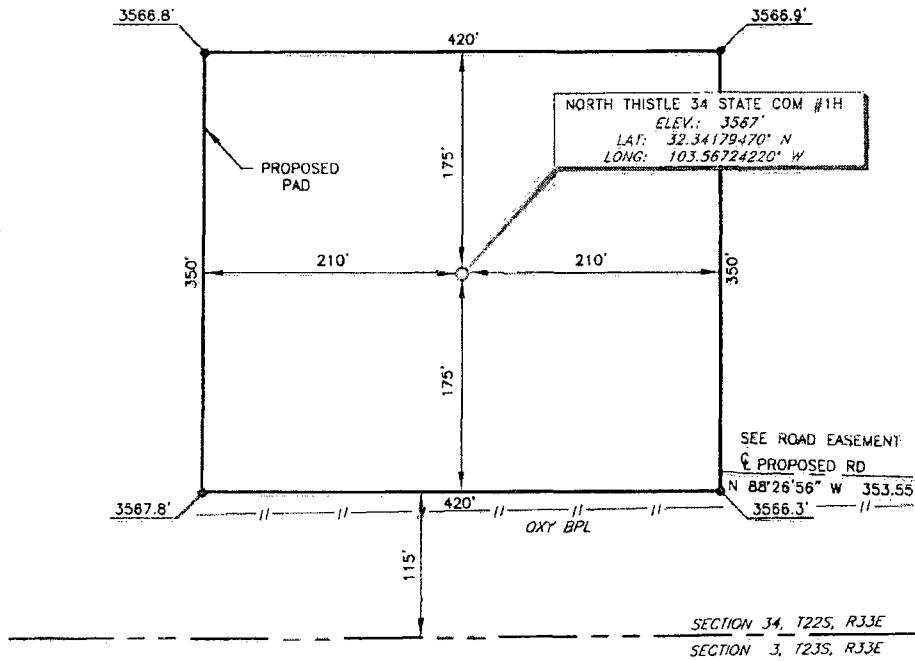

DIRECTIONS TO LOCATION

From the intersection of Highway 128 and Delaware Basin Road;
Go north on Delaware Basin Road for approx. 6.1 miles then turn left
(entering mapped area - page 2);
Go west approx. 2.4 miles then turn right;
Go north approx. 2.3 miles then turn left;
Go west for approx. 0.7 miles;
Beginning of road will be on your left before existing pad.

SCALE: 1" = 100'

0 50 100

BEARINGS ARE
MAD BY GRID - NW EAST
DISTANCES ARE
GROUND.

Firm No.: TX 101938JB NM 4855451

Copyright 2014 - All Rights Reserved

NO.	REVISION	DATE
JOB NO.: LS140507		
DWG. NO.: 140507PAD		

RRC

308 W. BROADWAY ST., HOBBS, NM 88240 (575) 964-8200

SCALE: 1" = 100'
DATE: 12-9-14
SURVEYED BY: ML/KR
DRAWN BY: JC
APPROVED BY: REB
SHEET : 3 OF 9