

Submit 1 Copy To Appropriate District Office
District I - (575) 393-6161
1625 N. French Dr., Hobbs, NM 88240
District II - (575) 748-1283
811 S. First St., Artesia, NM 88210
District III - (505) 334-6178
1000 Rio Brazos Rd., Aztec, NM 87410
District IV - (505) 476-3460
1220 S. St. Francis Dr., Santa Fe, NM 87505

State of New Mexico
Energy, Minerals and Natural Resources

OIL CONSERVATION DIVISION
1220 South St. Francis Dr.
Santa Fe, NM 87505

Form C-103
Revised July 18, 2013

SUNDRY NOTICES AND REPORTS ON WELLS (DO NOT USE THIS FORM FOR PROPOSALS TO DRILL OR TO DEEPEN OR PLUG BACK TO A DIFFERENT RESERVOIR. USE "APPLICATION FOR PERMIT" (FORM C-101) FOR SUCH PROPOSALS.)		WELL API NO. 30-025-37982
1. Type of Well: Oil Well ☒ Gas Well ☐ Other ☐		5. Indicate Type of Lease STATE ☒ FEE ☐
2. Name of Operator Yates Petroleum Corporation		6. State Oil & Gas Lease No. VO-6325
3. Address of Operator 105 South Fourth Street, Artesia, NM 88210		7. Lease Name or Unit Agreement Name Raitt BID State
4. Well Location Unit Letter <u>P</u> : <u>990</u> feet from the <u>South</u> line and <u>660</u> feet from the <u>East</u> line Section <u>35</u> Township <u>10S</u> Range <u>32E</u> NMPM <u>Lea</u> County <u>✓</u>		8. Well Number 1
11. Elevation (Show whether DR, RKB, RT, GR, etc.) 4308'GR		9. OGRID Number 025575
		10. Pool name or Wildcat Cuerno Largo; Upper Penn

12. Check Appropriate Box to Indicate Nature of Notice, Report or Other Data

NOTICE OF INTENTION TO:

PERFORM REMEDIAL WORK ☐ PLUG AND ABANDON ☒
TEMPORARILY ABANDON ☐ CHANGE PLANS ☐
PULL OR ALTER CASING ☐ MULTIPLE COMPL ☐
DOWNHOLE COMMINGLE ☐
CLOSED-LOOP SYSTEM ☐
OTHER: ☐

REM
COM
CAS

E-PERMITTING <SWD INJECTION>
CONVERSION RBDMS
RETURN TO TA
CSNG CHG LOC
INT TO P&A P&A NR P&A R

OTHER:

13. Describe proposed or completed operations. (Clearly state all pertinent details, and give pertinent dates, including estimated date of starting any proposed work). SEE RULE 19.15.7.14 NMAC. For Multiple Completions: Attach wellbore diagram of proposed completion or recompletion.

Yates Petroleum Corporation plans to plug and abandon this well as follows:

- MIRU all safety equipment as needed. NU BOP. Make a GR/JB run to 9930'. Set a 5-1/2" CIBP at 9920'. Dump 35' Class "H" cement on top. **CIRU MLF**
- Set a 5-1/2" CIBP at 9184'. Dump 35' Class "H" cement on top, this will cover squeezed penn perfs from 9234'-9402'. **PRESSURE TEST CSG.**
- Spot a 30 sx Class "H" cement plug from 8613'-8433', this will cover top of Wolfcamp.
- Spot a 30 sx Class "H" cement plug from 7402'-7232', this will cover top of Abo.
- Spot a 25 sx Class "C" cement plug from 5154'-5004', this will cover top of Glorieta.
- Spot a 25 sx Class "C" cement plug from 3830'-3700', this will cover 9-5/8" casing shoe. WOC. **Perf: SQZ @ 1750' w/ 254XS. WOC & TAG.**
- Tag plug covering 9-5/8" casing shoe and perf 5-1/2" casing at 478'. Circulated 240 sx Class "C" cement from 478' up to surface, inside and outside 5-1/2" casing.
- Cut off wellhead, install dry hole marker and clean location.

Wellbore schematics attached

Spud Date:

Rig Release Date:

I hereby certify that the information above is true and complete to the best of my knowledge and belief.

SIGNATURE Tina Huerta TITLE Regulatory Reporting Supervisor DATE April 23, 2015

Type or print name Tina Huerta E-mail address: tinah@yatespetroleum.com PHONE: 575-748-4168

For State Use Only

APPROVED BY: Mary H Brown TITLE Dist. Supervisor DATE 4/27/2015

Conditions of Approval (if any):

APP 28 2015

WELL NAME: Raitt BID State #1 FIELD: _____

LOCATION: 990' FSL & 660' FEL of Section 35-10S-32E Lea Co., NM

GL: 4,308' ZERO: _____ KB: 4,328'


SPUD DATE: 7/31/06 COMPLETION DATE: 4/17/07

COMMENTS: API No.: 30-025-37982

CASING PROGRAM

13-3/8" 48# H-40	428'
9-5/8" 36# & 40# J-55	3,781'
5-1/2" 17# J-55, N-80 & P-110	11,212'

Before

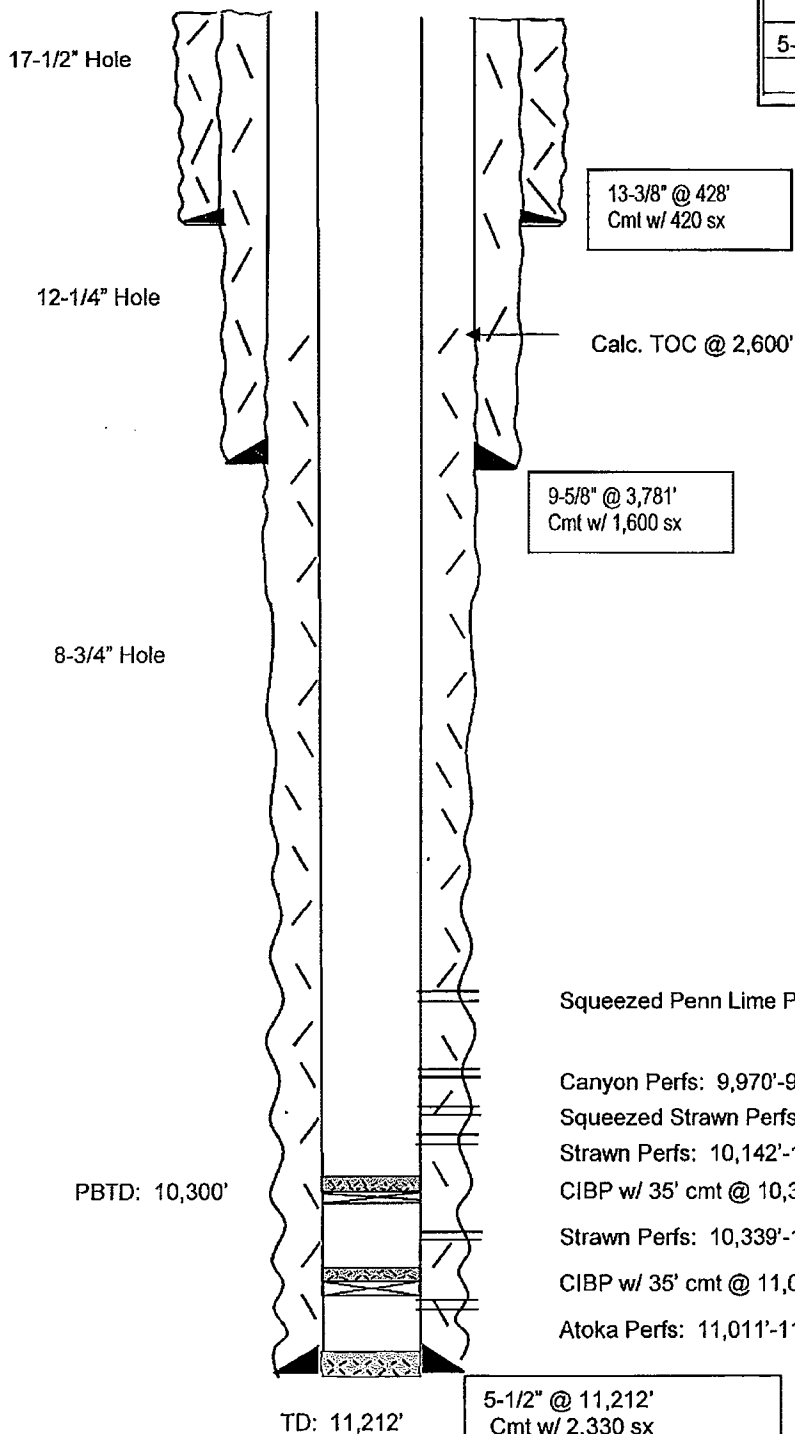

TOPS

Rustler	1,796'
Yates	2,497'
SA	3,730'
Glorieta	5,154'
Tubb	6,600'
Abo	7,402'
Wolfcamp	8,613'
Strawn	10,054'
Atoka	10,751'
L. Miss Lm	11,204'
Chester Lm	11,151'

Squeezed Penn Lime Perfs: 9,234'-9,402'

Canyon Perfs: 9,970'-9,978'

Squeezed Strawn Perfs: 10,062'-10,071'

Strawn Perfs: 10,142'-10,149'

CIBP w/ 35' cmt @ 10,300'

Strawn Perfs: 10,339'-10,348'

CIBP w/ 35' cmt @ 11,000'

Atoka Perfs: 11,011'-11,020'

Not to Scale
2/24/15
BAL

WELL NAME: Raitt BID State #1 FIELD:

LOCATION: 990' FSL & 660' FEL of Section 35-10S-32E Lea Co., NM


GL: 4,308' ZERO: KB: 4,328'

SPUD DATE: 7/31/06 COMPLETION DATE: 4/17/07

COMMENTS: API No.: 30-025-37982

CASING PROGRAM

13-3/8" 48# H-40	428'
9-5/8" 36# & 40# J-55	3,781'
5-1/2" 17# J-55, N-80 & P-110	11,212'

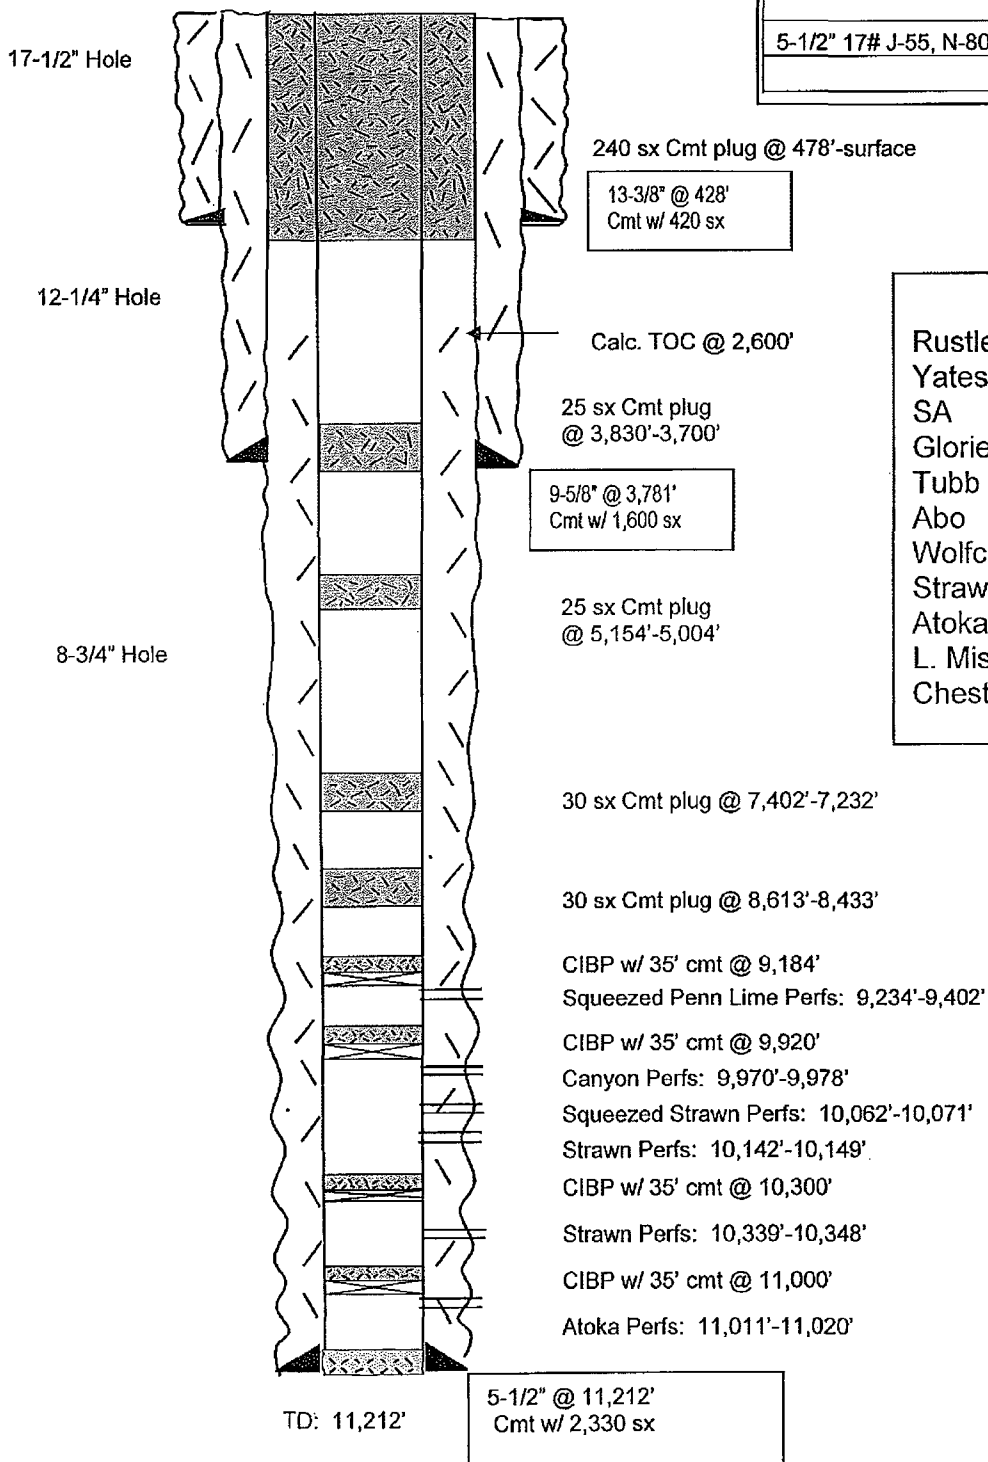

After

TOPS

Rustler	1,796'
Yates	2,497'
SA	3,730'
Glorieta	5,154'
Tubb	6,600'
Abo	7,402'
Wolfcamp	8,613'
Strawn	10,054'
Atoka	10,751'
L. Miss Lm	11,204'
Chester Lm	11,151'

Not to Scale
2/24/15
BAL