

District I
1625 N. French Dr., Hobbs, NM 88240
Phone: (575) 393-6161 Fax: (575) 393-0720
District II
811 S. First St., Artesia, NM 88210
Phone: (575) 748-1283 Fax: (575) 748-9720
District III
1000 Rio Brazos Road, Aztec, NM 87410
Phone: (505) 334-6178 Fax: (505) 334-6170
District IV
1220 S. St. Francis Dr., Santa Fe, NM 87505
Phone: (505) 476-3460 Fax: (505) 476-3462

State of New Mexico
Energy, Minerals & Natural Resources Department
OIL CONSERVATION DIVISION
1220 South St. Francis Dr.
Santa Fe, NM 87505

Form C-102
Revised August 1, 2011
Submit one copy to appropriate
District Office
☐ AMENDED REPORT

APR 27 2015

RECEIVED

WELL LOCATION AND ACREAGE DEDICATION PLAT

¹ API Number 30-025-34173	² Pool Code 41540	³ Pool Name Lusk (Delaware) West
⁴ Property Code 018278	⁵ Property Name Lusk West Delaware Unit	⁶ Well Number 11
⁷ OGRID No. 20595	⁸ Operator Name Shackelford Oil Company	⁹ Elevation 3570

¹⁰ Surface Location

UL or lot no. K	Section 20	Township 19S	Range 32E	Lot Idn	Feet from the 1980	North/South line South	Feet from the 1980	East/West line West	County Lea
--------------------	---------------	-----------------	--------------	---------	-----------------------	---------------------------	-----------------------	------------------------	---------------

¹¹ Bottom Hole Location If Different From Surface

UL or lot no.	Section	Township	Range	Lot Idn	Feet from the	North/South line	Feet from the	East/West line	County
---------------	---------	----------	-------	---------	---------------	------------------	---------------	----------------	--------

¹² Dedicated Acres 40	¹³ Joint or Infill	¹⁴ Consolidation Code	¹⁵ Order No.
-------------------------------------	-------------------------------	----------------------------------	-------------------------

No allowable will be assigned to this completion until all interests have been consolidated or a non-standard unit has been approved by the division.

¹⁶					¹⁷ OPERATOR CERTIFICATION I hereby certify that the information contained herein is true and complete to the best of my knowledge and belief, and that this organization either owns a working interest or unleased mineral interest in the land including the proposed bottom hole location or has a right to drill this well at this location pursuant to a contract with an owner of such a mineral or working interest, or to a voluntary pooling agreement or a compulsory pooling order heretofore entered by the division. Signature: <i>Barry W. Hunt</i> Date: 5/20/14 Printed Name: Barry W. Hunt E-mail Address:
					¹⁸ SURVEYOR CERTIFICATION I hereby certify that the well location shown on this plat was plotted from field notes of actual surveys made by me or under my supervision, and that the same is true and correct to the best of my belief. Date of Survey: 4-29-14 Signature and Seal of Professional Surveyor: <i>Casey K. Hunter</i> Certificate Number: 21207

MAY 01 2015

HOBBS OCD

APR 27 2015

Form C-102

Revised February 10, 1994

Submit to Appropriate District Office

State Lease - 4 Copies

Fee Lease - 3 Copies

RECEIVED

DISTRICT I

P.O. Box 1900, Hobbs, NM 88241-1900

DISTRICT II

P.O. Drawer 13, Artesia, NM 88211-0710

DISTRICT III

1000 Rio Brazos Rd., Artesia, NM 87410

DISTRICT IV

P.O. Box 2000, Santa Fe, NM 87504-2000

State of New Mexico

Energy, Minerals and Natural Resources Department

OIL CONSERVATION DIVISION

P.O. Box 2088

Santa Fe, New Mexico 87504-2088

☐ AMENDED REPORT

WELL LOCATION AND ACREAGE DEDICATION PLAT

API Number 30-025-34173	Pool Code HL540	Pool Name Lusk, Delaware, West
Property Code 018278	Property Name LUSK DEEP UNIT "A" DELAWARE 211	Well Number 222N
OGED No. 036324	Operator Name Pioneer Natural Resources USA, Inc.	Elevation 3574

Surface Location

UL or lot No.	Section	Township	Range	Lot Idn	Feet from the	North/South line	Feet from the	East/West line	County
K	20	19 S	32 E		1980	SOUTH	1980	WEST	LEA

Bottom Hole Location if Different From Surface

UL or lot No.	Section	Township	Range	Lot Idn	Feet from the	North/South line	Feet from the	East/West line	County

Dedicated Acres	Joint or Infill	Cancellation Code	Order No.


NO ALLOWABLE WILL BE ASSIGNED TO THIS COMPLETION UNTIL ALL INTERESTS HAVE BEEN CONSOLIDATED
OR A NON-STANDARD UNIT HAS BEEN APPROVED BY THE DIVISION

	OPERATOR CERTIFICATION I hereby certify that the information contained herein is true and complete to the best of my knowledge and belief. Signature Scott H. Lackey Printed Name Operations Engineer Title August 19, 1997 Date	
	SURVEYOR CERTIFICATION I hereby certify that the well location shown on this plat was plotted from field notes of actual surveys made by me or under my supervision and that the same is true and correct to the best of my belief. JUNE 10, 1997 Date J. E. EDSON Signature Professional Engineer Title NEW MEXICO 8-1-97 8-1-97 8-1-97 Certified by J. E. EDSON WEST. 876 PROFESSIONAL ENGINEER GOSON. 3230 GARY G. EDSON 12041	

Exhibit A

Lusk West Delaware
Unit

Access

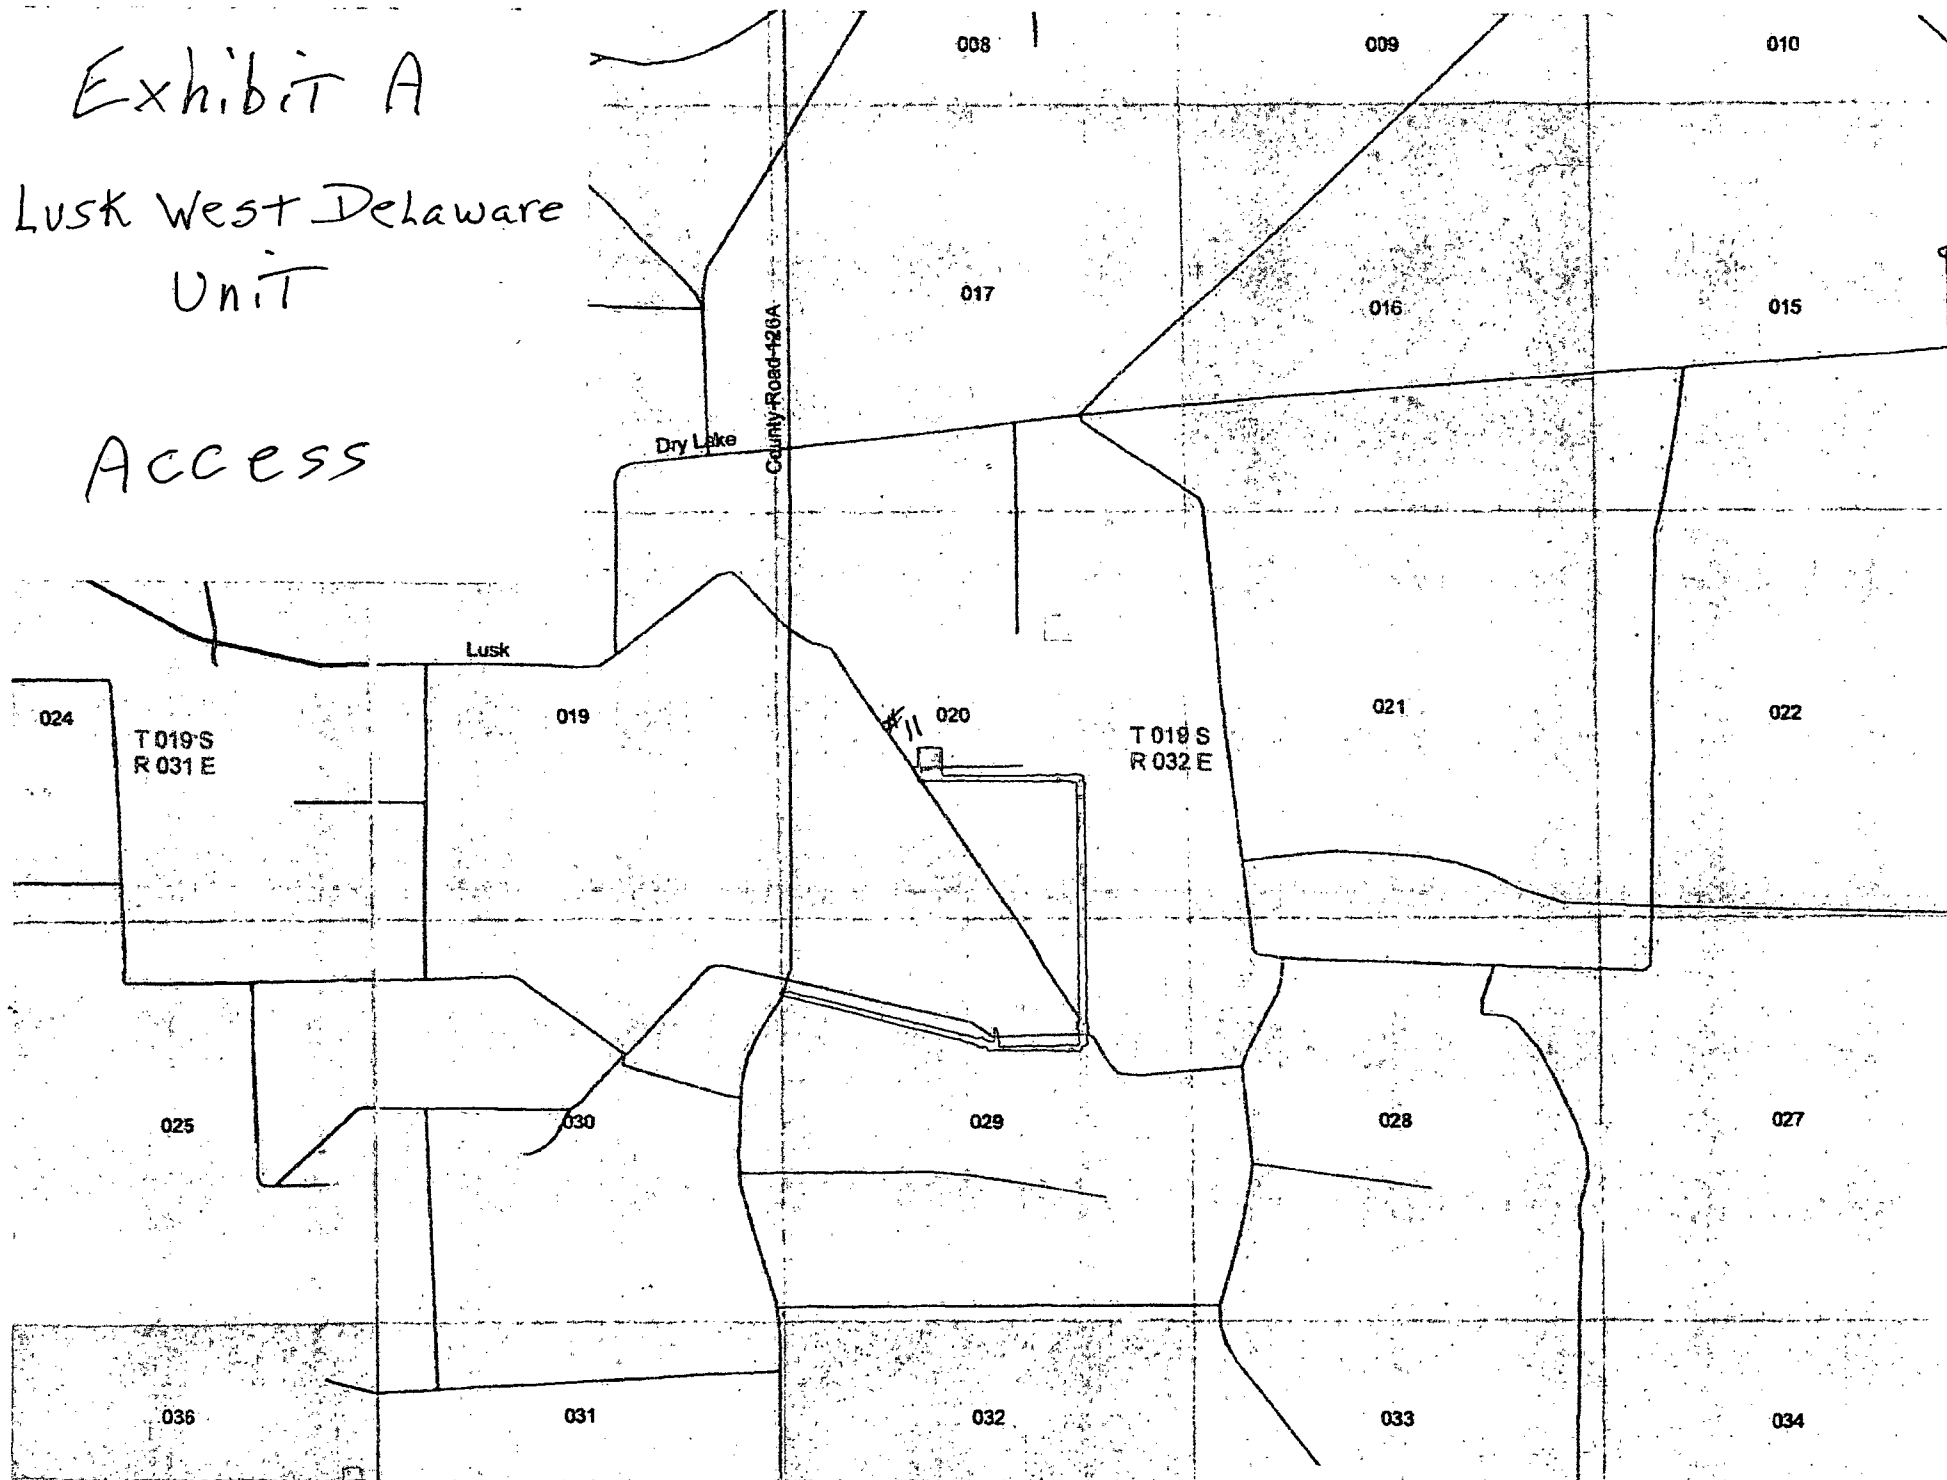






$$2.2'' = 1 \text{ mile}$$


Exhibit E



PAD DETAIL
NOT TO SCALE



LEGEND

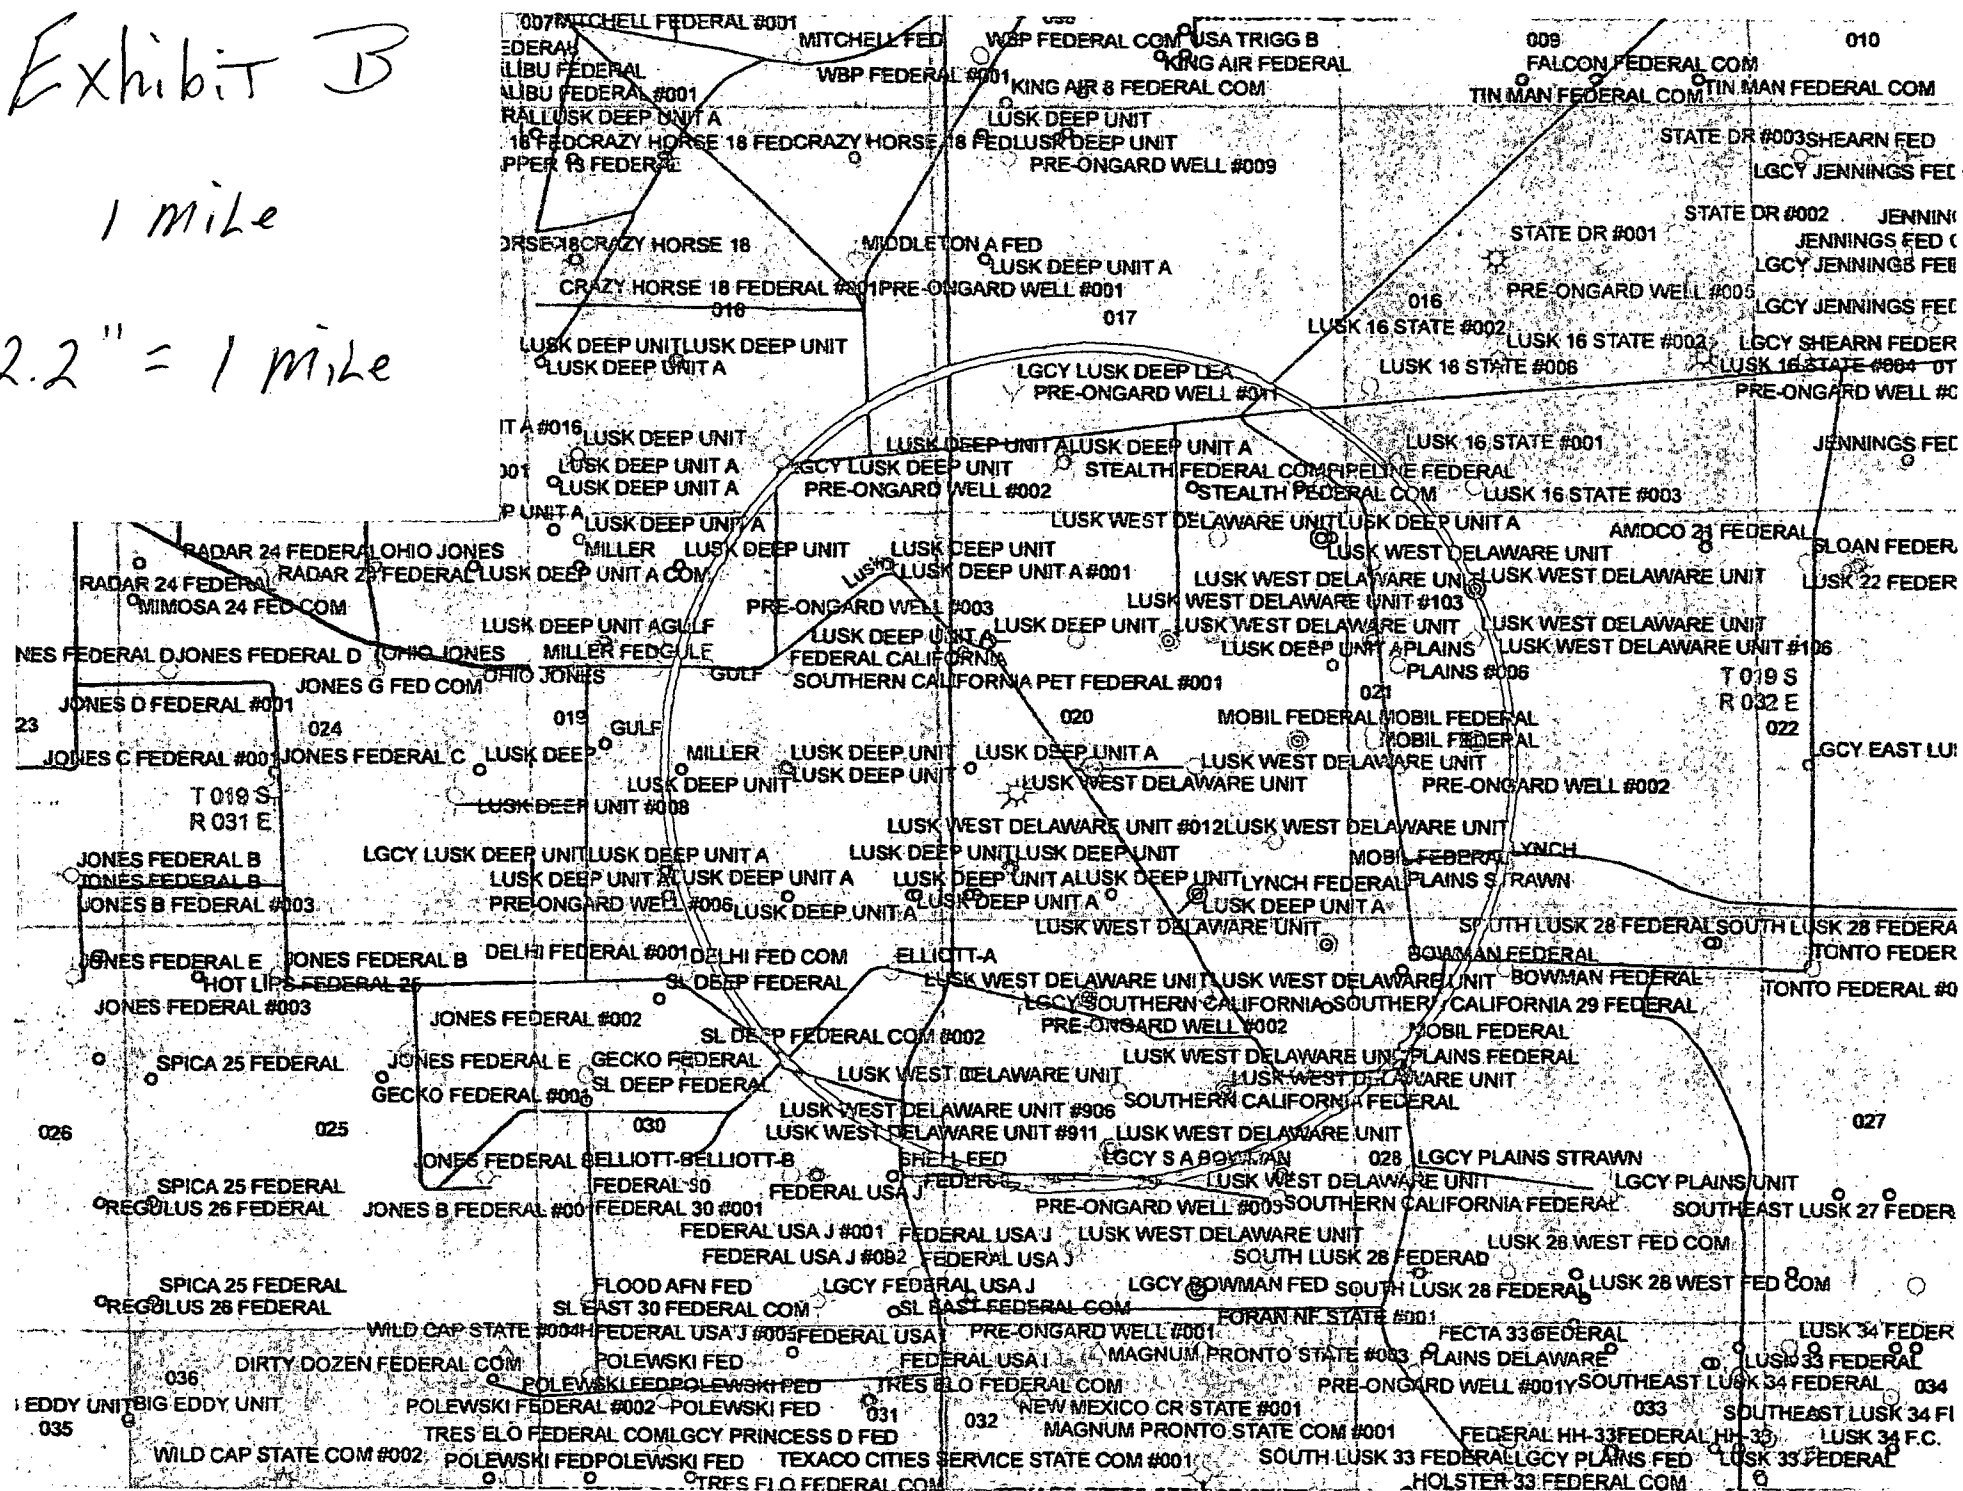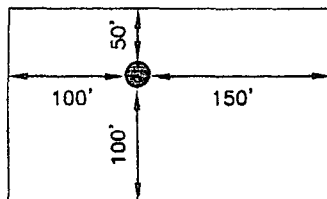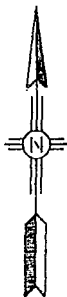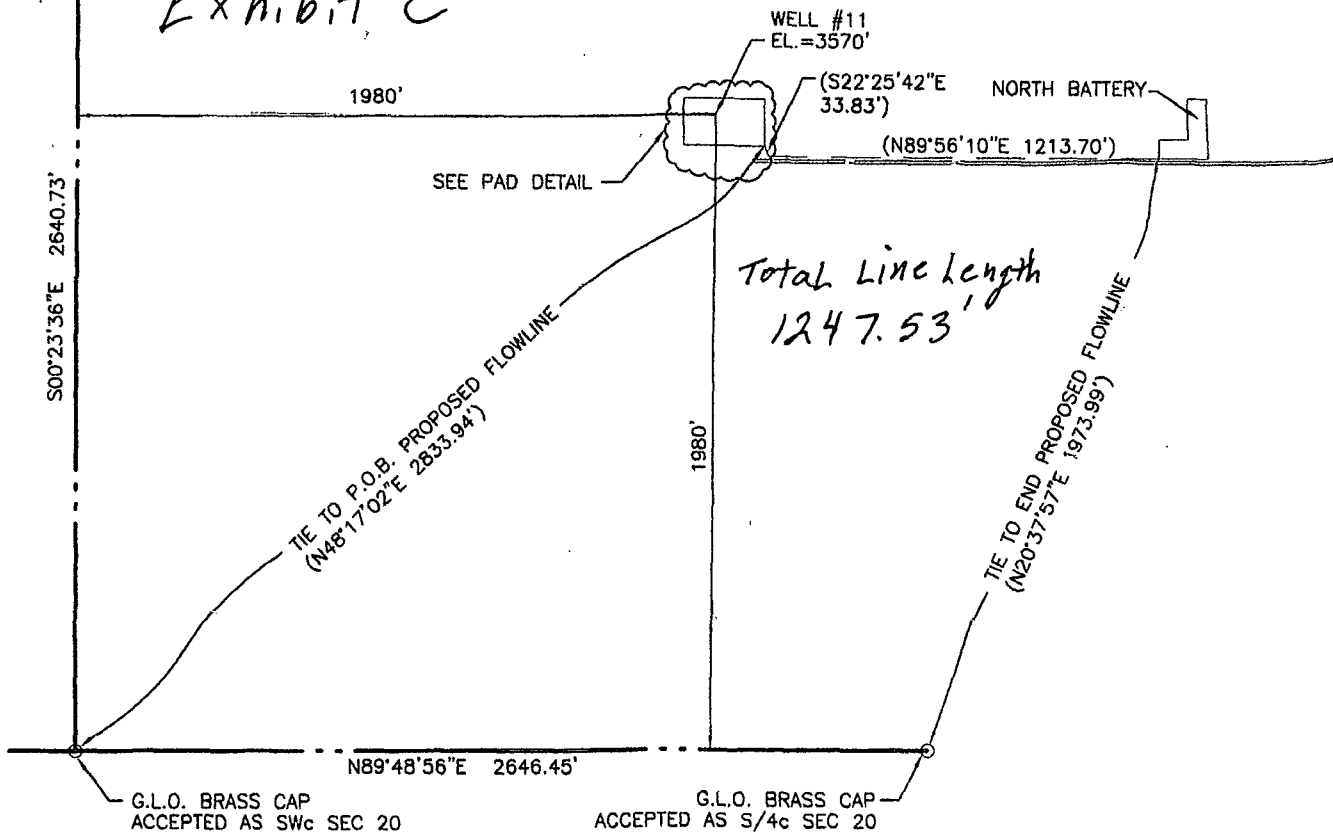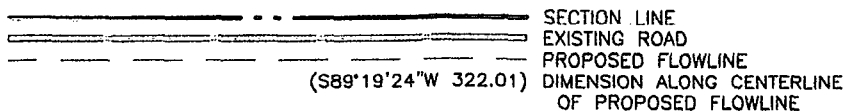

NOTE:

BEARINGS BASED UPON STATE PLANE COORDINATE SYSTEM, NAD 83, GRID
ZONE EAST. DISTANCES SHOWN ARE MEASURED GROUND DISTANCES.
COMBINED SCALE FACTOR = .99976962.

SCALE: 1" = 600'

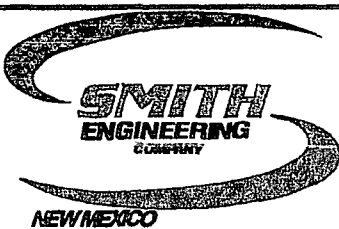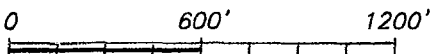

SOLUTIONS FOR TODAY...
VISION FOR TOMORROW

401 Pennsylvania
Roswell, NM 88201
Phone: (575) 622-8866
Fax: (575) 623-3951



SURVEYOR'S CERTIFICATE

I, CASEY K. HUNTER, NEW MEXICO PROFESSIONAL SURVEYOR No. 21207,
DO HEREBY CERTIFY THAT THIS SURVEY PLAT AND THE ACTUAL SURVEY
ON THE GROUND UPON WHICH IT IS BASED WERE PERFORMED BY ME
OR UNDER MY DIRECT SUPERVISION; THAT THIS SURVEY MEETS THE
MINIMUM STANDARDS FOR SURVEYING IN NEW MEXICO; AND THAT IT IS
TRUE AND CORRECT TO THE BEST OF MY KNOWLEDGE AND BELIEF.

CASEY K. HUNTER, P.S. NO. 21207
401 N. PENNSYLVANIA AVE.
ROSWELL, NEW MEXICO 88201
DATE OF SURVEY: 04/29/2014

05/13/2014
DATE: