

District I
1625 N. French Dr., Hobbs, NM 88240
Phone: (575) 393-6161 Fax: (575) 393-0720
District II
811 S. First St., Artesia, NM 88210
Phone: (575) 748-1283 Fax: (575) 748-9720
District III
1000 Rio Brazos Road, Aztec, NM 87410
Phone: (505) 334-6178 Fax: (505) 334-6170
District IV
1220 S. St. Francis Dr., Santa Fe, NM 87505
Phone: (505) 476-3460 Fax: (505) 476-3462

State of New Mexico
Energy, Minerals & Natural Resources Department
OIL CONSERVATION DIVISION **HOBBS OCD**
1220 South St. Francis Dr.
Santa Fe, NM 87505

Form C-102
Revised August 1, 2011
Submit one copy to appropriate
District Office

☐ AMENDED REPORT

MAY 12 2015

WELL LOCATION AND ACREAGE DEDICATION PLAT

RECEIVED

30-025- ¹ API Number 92556	² Pool Code 98081	WC-025 G 09 5263225A; WOLF CAMP
³ Property Code 313575	⁵ Property Name WAR HAMMER 25 FEDERAL COM W1	
⁴ No. 217817	⁶ Operator Name ConocoPhillips Company	⁷ Well Number 11H
		⁸ Elevation 3134'


" Surface Location

UL or lot no.	Section	Township	Range	Lot Idn	Feet from the	North/South line	Feet from the	East/West line	County
B	25	26 S	32 E		316	NORTH	1650	EAST	LEA

" Bottom Hole Location If Different From Surface



UL or lot no.	Section	Township	Range	Lot Idn	Feet from the	North/South line	Feet from the	East/West line	County
2	36	26 S	32 E		330	SOUTH	1650	EAST	LEA
¹² Dedicated Acres 224.96		¹³ Joint or Infill		¹⁴ Consolidation Code C		¹⁵ Order No.			

No allowable will be assigned to this completion until all interests have been consolidated or a non-standard unit has been approved by the division.

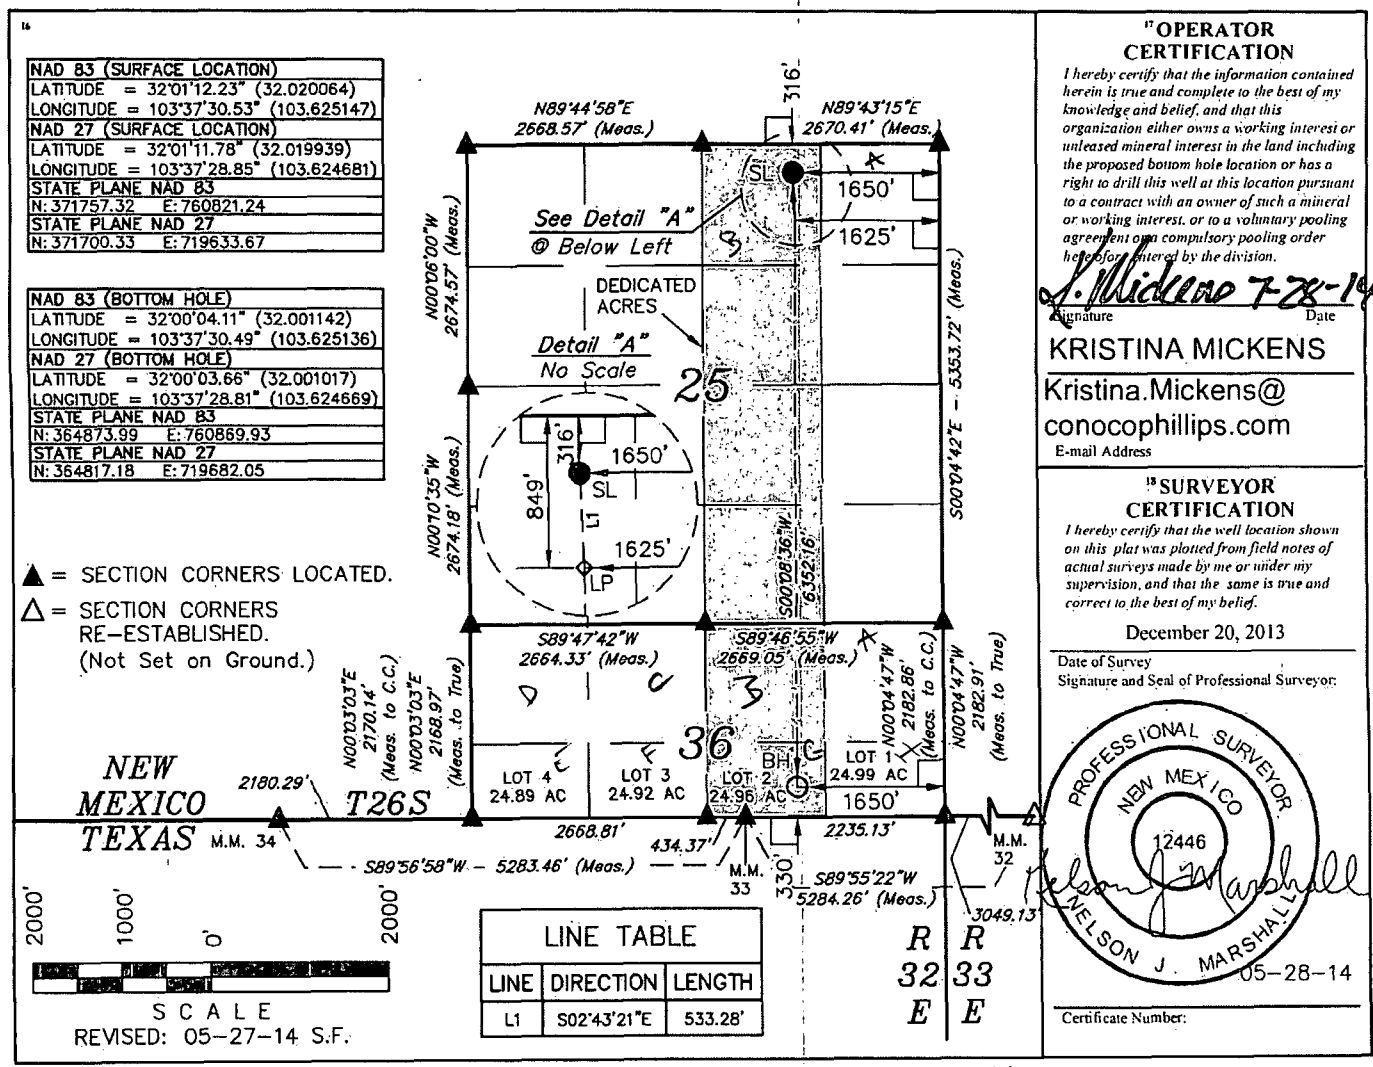


MAY 13 2015

TOPO! map printed on 06/29/14 from "Untitled.tpo"

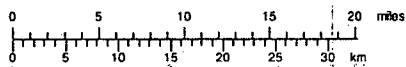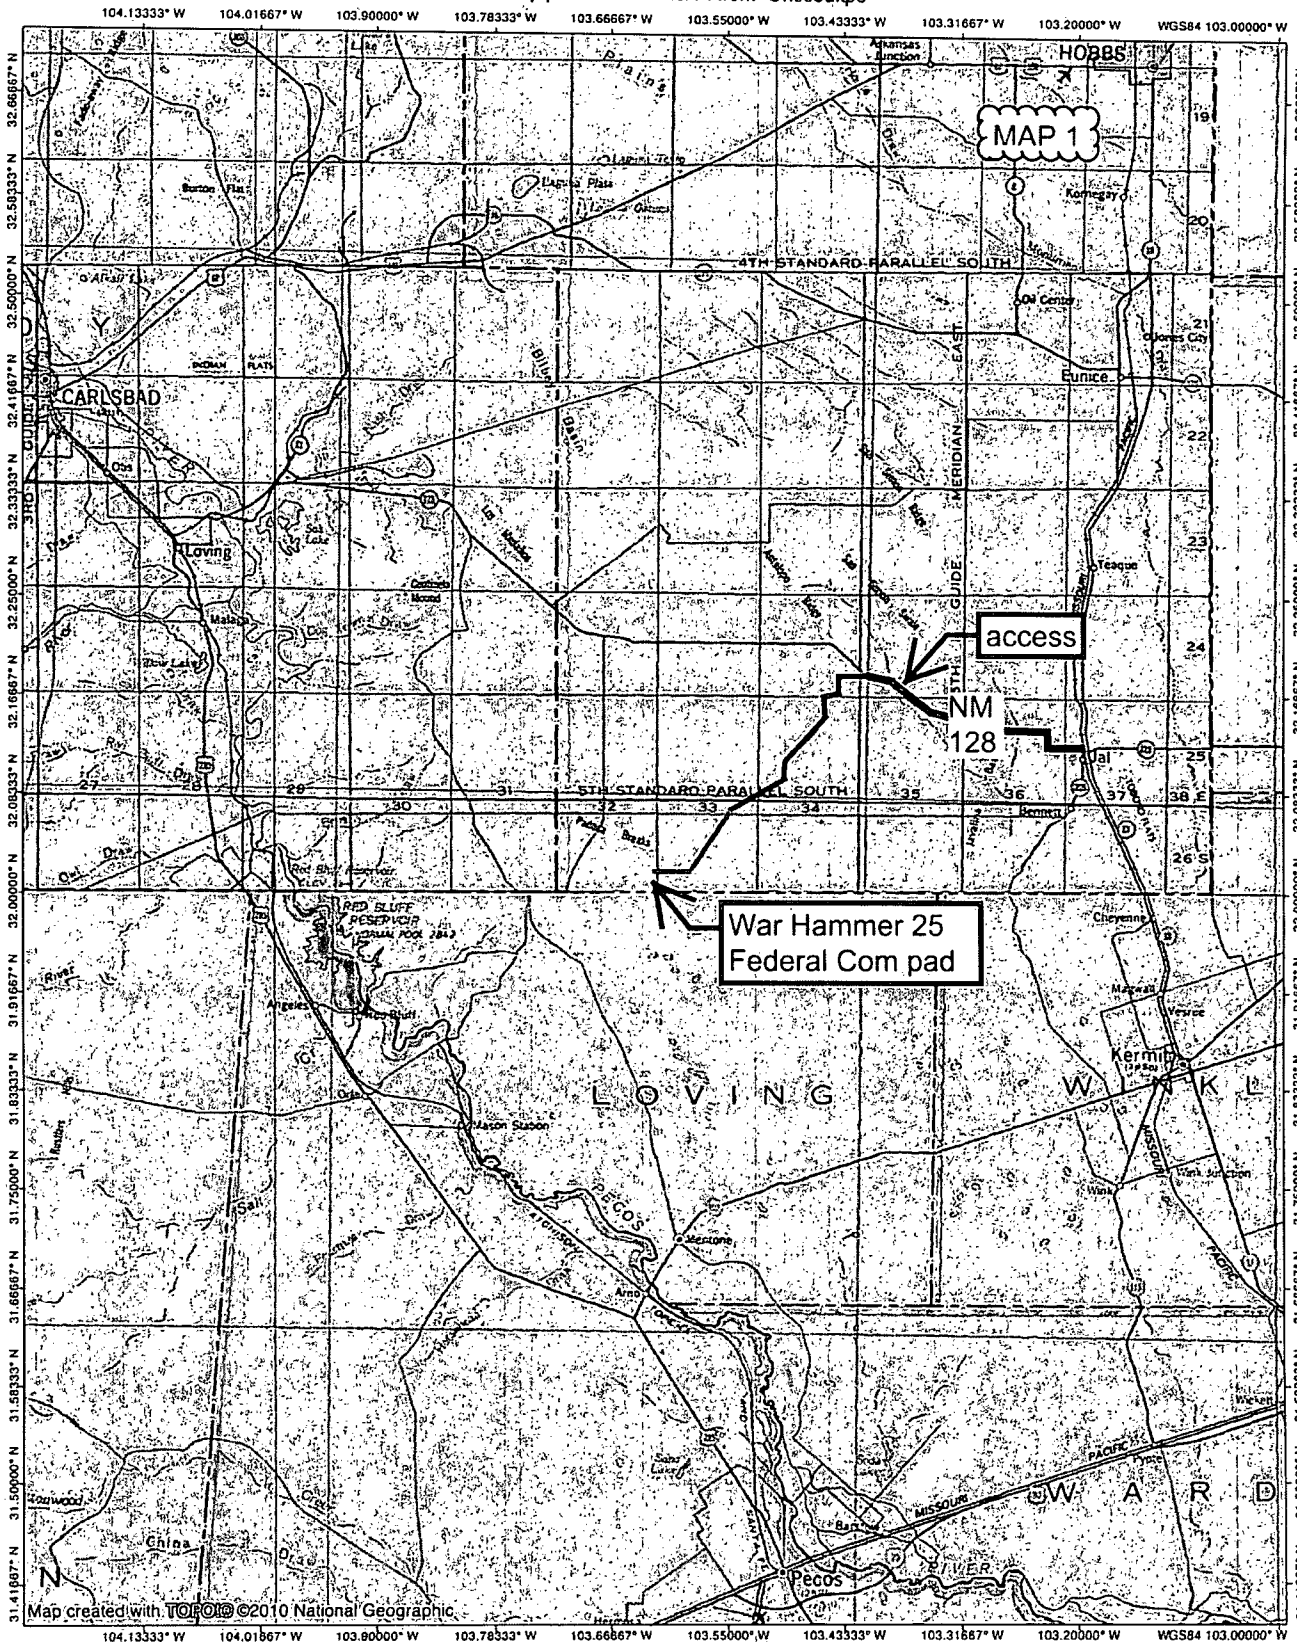

TN MN
7°
06/29/14

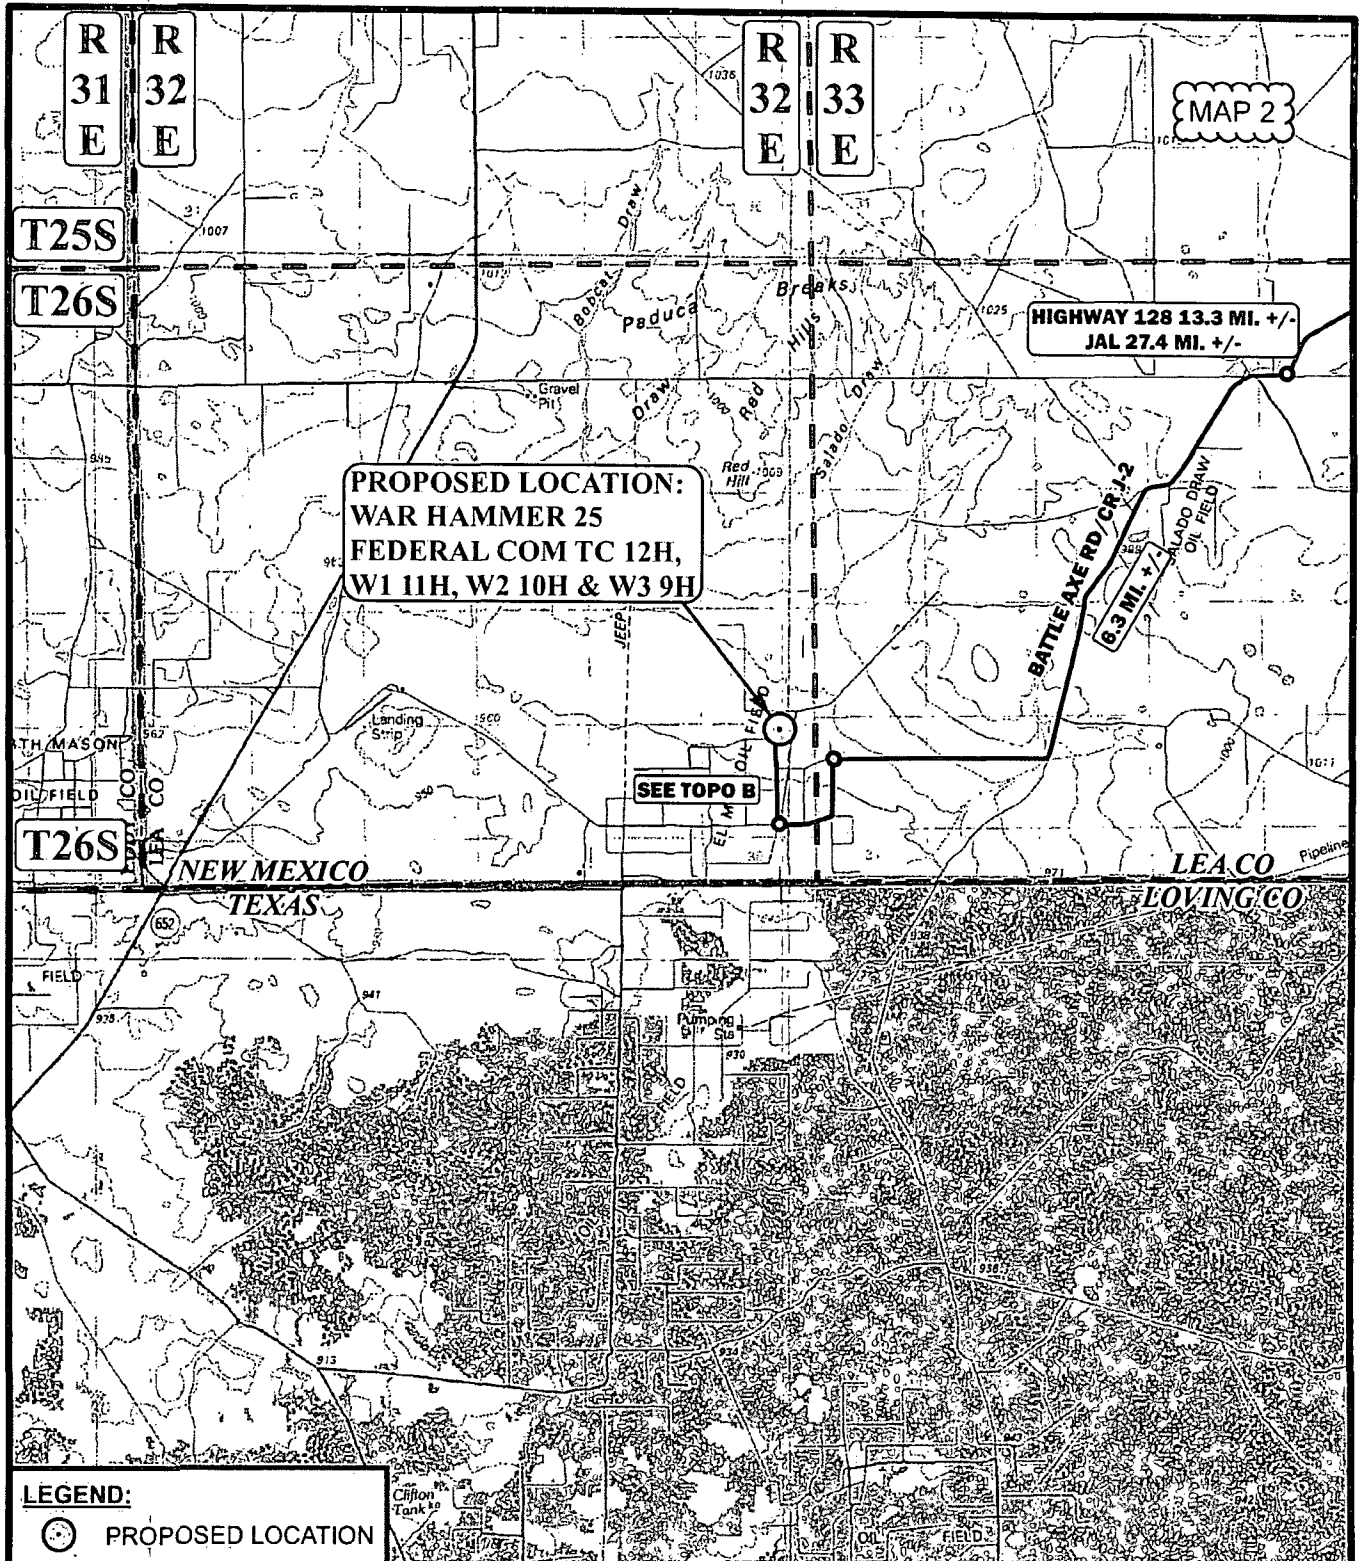

SCALE: 1:100,000	REVISION: 00-00-00
DRAWN BY: L.S.	
DATE DRAWN: 01-08-14	



Corporate Office * 85 South 200 East
Vernal, UT 84078 * (435) 789-1017




ConocoPhillips

ConocoPhillips Company

WAR HAMMER 25 FEDERAL COM TC 12H,
W1 11H, W2 10H & W3 9H
SECTION 25, T26S, R32E, N.M.P.M.
NW1/4 NE1/4

ACCESS ROAD MAP

TOPO A

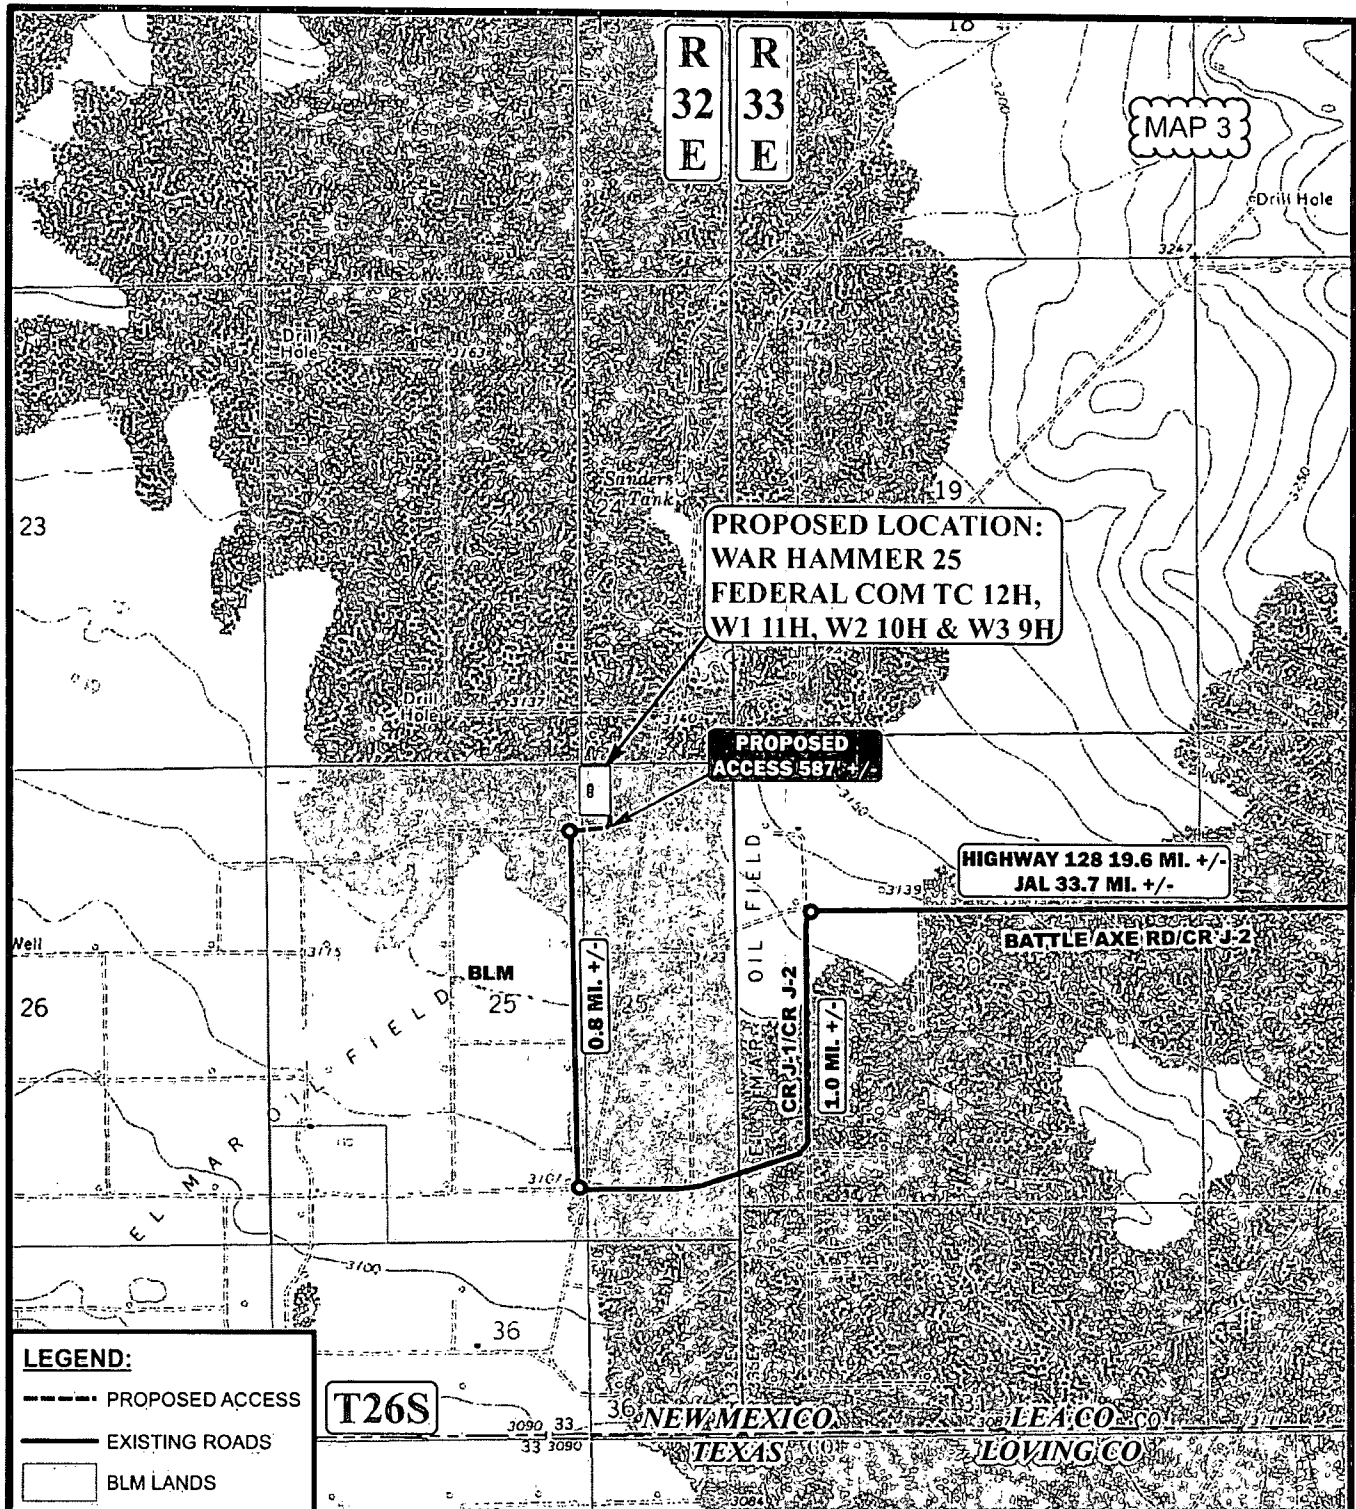

*PARCEL DATA SHOWN HAS BEEN OBTAINED FROM VARIOUS SOURCES AND SHOULD BE USED FOR MAPPING, GRAPHIC AND PLANNING PURPOSES ONLY. NO WARRANTY IS MADE BY UINAH ENGINEERING & LAND SURVEYING (UELS) FOR ACCURACY OF THE PARCEL DATA.

SCALE: 1" = 2000'	REVISION: 00-00-00
DRAWN BY: L.S.	
DATE DRAWN: 01-08-14	




ConocoPhillips	ConocoPhillips Company
WAR HAMMER 25 FEDERAL COM TC 12H, W1 11H, W2 10H & W3 9H SECTION 25, T26S, R32E, N.M.P.M. NW1/4 NE1/4	
ACCESS ROAD MAP	TOPO B



Corporate Office * 85 South 200 East
 Vernal, UT 84078 * (435) 789-1017

MAP 4

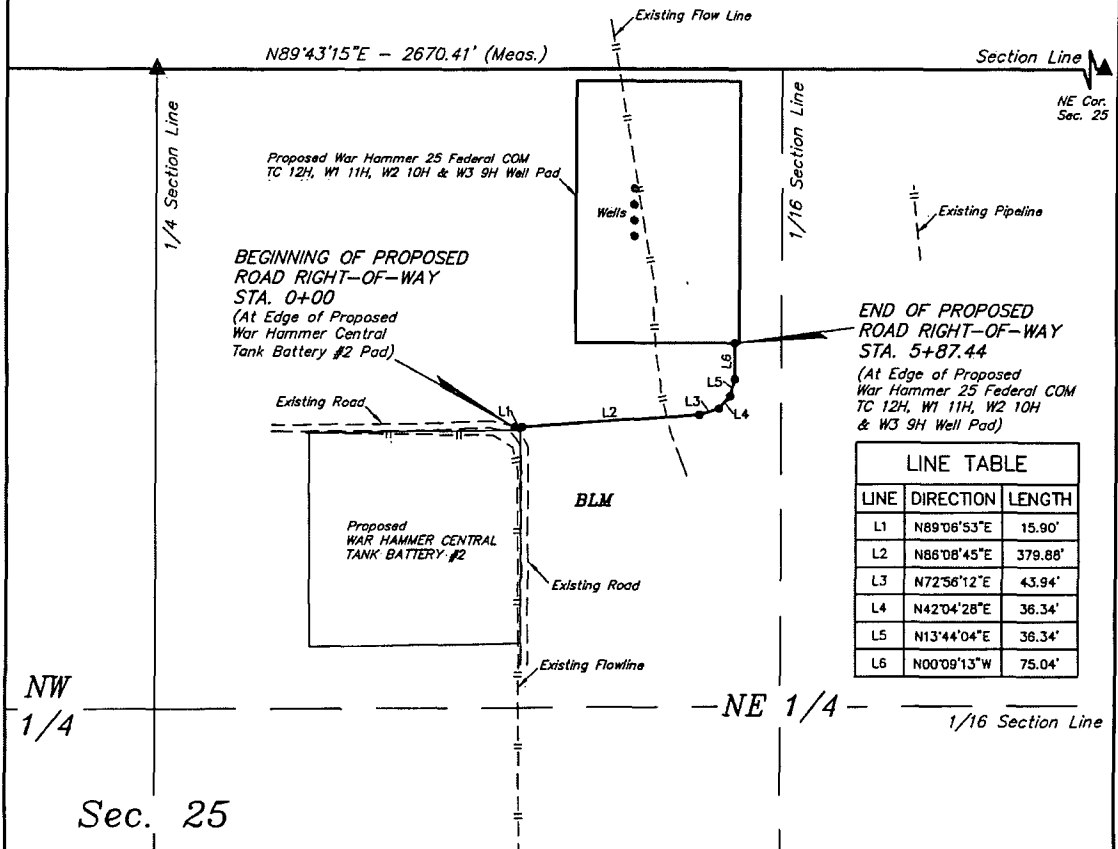


LINE TABLE		
LINE	DIRECTION	LENGTH
L1	N89°06'53"E	15.90'
L2	N86°08'45"E	379.88'
L3	N72°56'12"E	43.94'
L4	N42°04'28"E	36.34'
L5	N13°44'04"E	36.34'
L6	N00°09'13"W	75.04'

ROAD RIGHT-OF-WAY DESCRIPTION

A 20' WIDE RIGHT-OF-WAY 10' ON EACH SIDE OF THE FOLLOWING DESCRIBED CENTERLINE.

BEGINNING AT A POINT IN THE NW 1/4 NE 1/4 OF SECTION 25, T26S, R32E, N.M.P.M., WHICH BEARS S45°49'34"E 1068.68' FROM THE NORTH 1/4 CORNER OF SAID SECTION 25, THENCE N89°06'53"E 15.90'; THENCE N86°08'45"E 379.88'; THENCE N72°56'12"E 43.94'; THENCE N42°04'28"E 36.34'; THENCE N13°44'04"E 36.34'; THENCE N00°09'13"W 75.04' TO A POINT IN THE NW 1/4 NE 1/4 OF SAID SECTION 25, WHICH BEARS S65°17'43"E 1360.73' FROM THE NORTH 1/4 CORNER OF SAID SECTION 25. THE SIDE LINES OF SAID DESCRIBED RIGHT-OF-WAY BEING SHORTENED OR ELONGATED TO MEET THE GRANTOR'S PROPERTY LINES. BASIS OF BEARINGS IS A G.P.S. OBSERVATION. CONTAINS 0.279 ACRES MORE OR LESS.

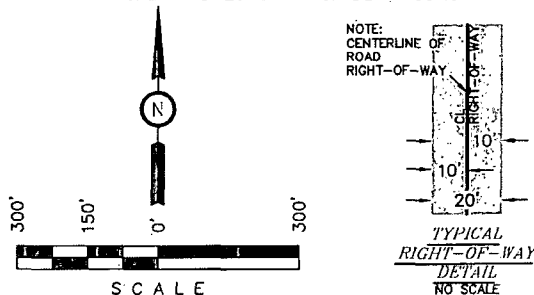

BEGINNING OF ROAD STA. 0+00 BEARS S45°49'34"E 1068.68' FROM THE NORTH 1/4 CORNER OF SECTION 25, T26S, R32E, N.M.P.M.

END OF ROAD STA. 6+06.94 BEARS S65°17'43"E 1360.73' FROM THE NORTH 1/4 CORNER OF SECTION 25, T26S, R32E, N.M.P.M.

RIGHT-OF-WAY LENGTHS			
DESCRIPTION	FEET	ACRES	RODS
BLM NE 1/4	587.44	0.270	35.60

▲ = SECTION CORNERS LOCATED.

THIS IS TO CERTIFY THAT THE ABOVE PLAT WAS PREPARED FROM FIELD NOTES OF ACTUAL SURVEYS MADE BY ME OR UNDER MY SUPERVISION AND THAT THE SAME ARE TRUE AND CORRECT TO THE BEST OF MY KNOWLEDGE AND BELIEF.

CERTIFICATE OF PROFESSIONAL SURVEYOR
 Nelson J. Marshall
 REGISTERED LAND SURVEYOR
 REGISTRATION NO. 12446
 STATE OF NEW MEXICO 03-03-14

NOTES:
 * The maximum grade of existing ground for the proposed access road is $\pm 0.7\%$.

ConocoPhillips

ConocoPhillips Company

WAR HAMMER 25 FEDERAL COM
 TC 12H, W1 11H, W2 10H & W3 9H
 SECTION 25, T26S, R32E, N.M.P.M.
 NW 1/4 NE 1/4

DRAWN BY: C.A.G.

SCALE: 1" = 300'

DATE: 02-17-14


REVISED:


ACCESS ROAD R-O-W



Corporate Office * 85 South 200 East
 Vernal, UT 84078 * (435) 789-1017

MAP 5

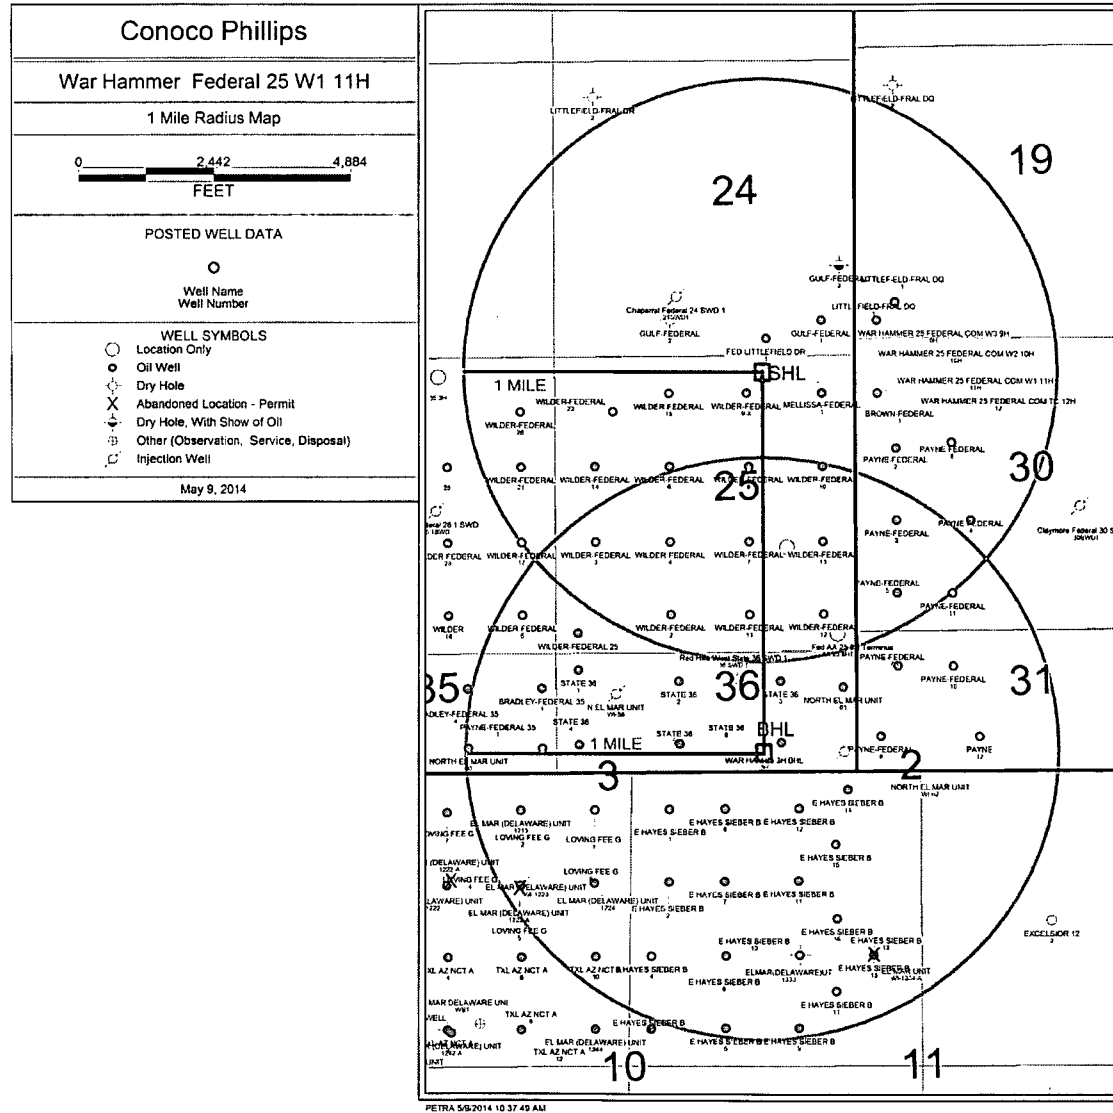

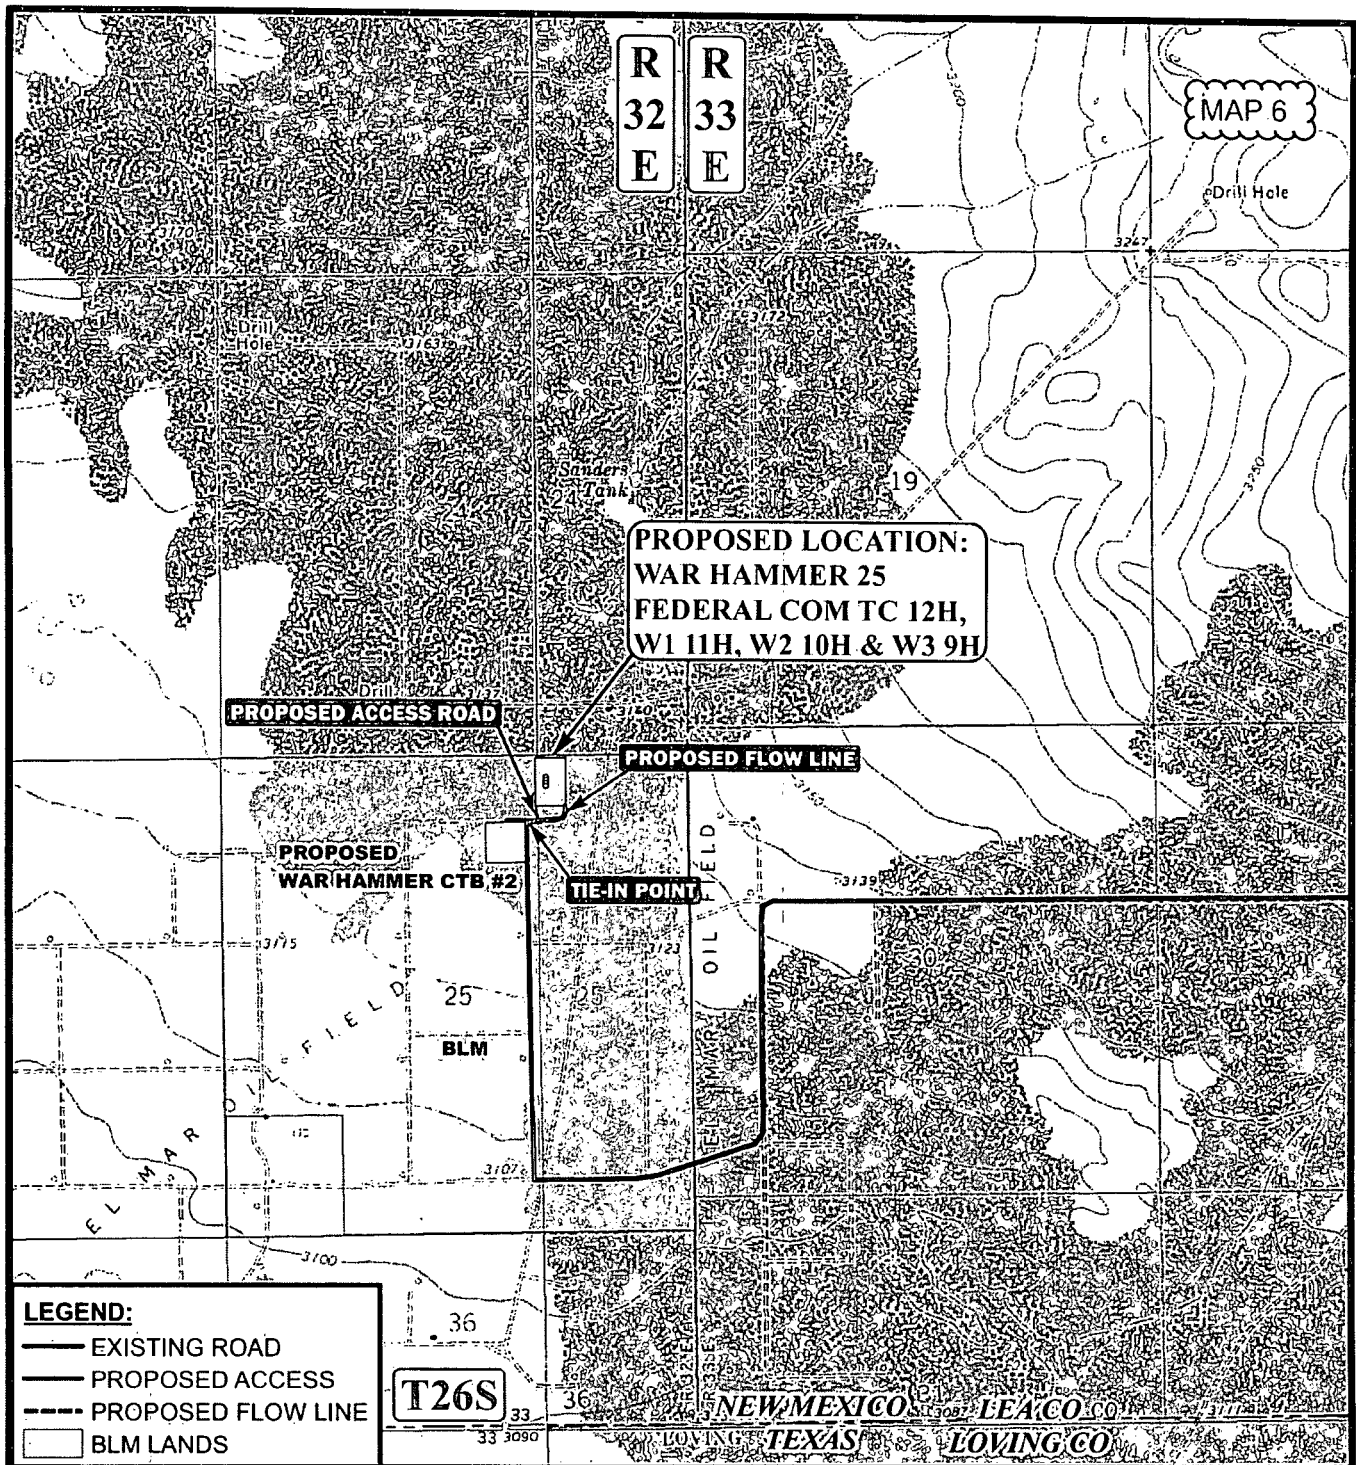

APPROXIMATE TOTAL FLOW LINE DISTANCE = 595' +/-

*PARCEL DATA SHOWN HAS BEEN OBTAINED FROM VARIOUS SOURCES AND SHOULD BE USED FOR MAPPING, GRAPHIC AND PLANNING PURPOSES ONLY. NO WARRANTY IS MADE BY UINAH ENGINEERING & LAND SURVEYING (UELS) FOR ACCURACY OF THE PARCEL DATA.

SCALE: 1" = 2000'
DRAWN BY: L.S.
DATE DRAWN: 01-08-14

REVISION: 00-00-00



ConocoPhillips

ConocoPhillips Company

WAR HAMMER 25 FEDERAL COM TC 12H,
W1 11H, W2 10H & W3 9H
SECTION 25, T26S, R32E, N.M.P.M.
NW1/4 NE1/4


FLOW LINE MAP

TOPO D



Corporate Office * 85 South 200 East
Vernal, UT 84078 * (435) 789-1017

MAP 7

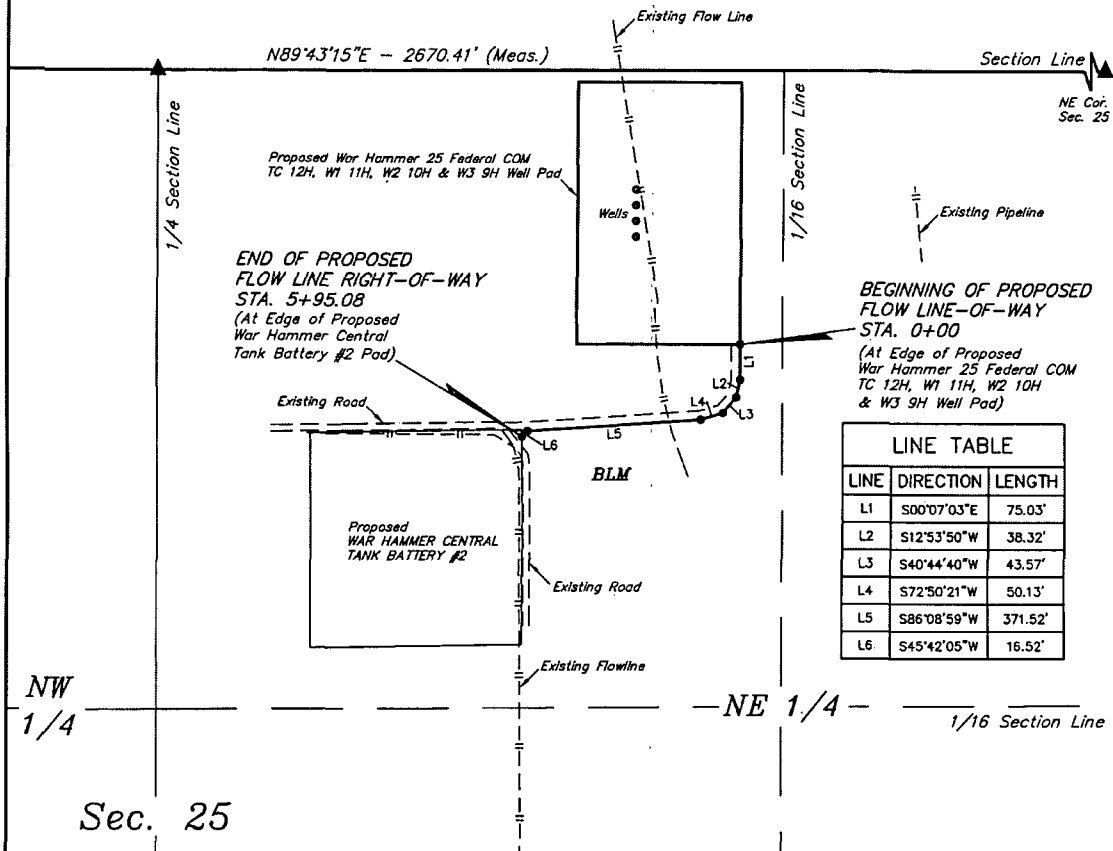


LINE TABLE		
LINE	DIRECTION	LENGTH
L1	S00°07'03"E	75.03'
L2	S12°53'50"W	38.32'
L3	S40°44'40"W	43.57'
L4	S72°50'21"W	50.13'
L5	S86°08'59"W	371.52'
L6	S45°42'05"W	16.52'

FLOW LINE RIGHT-OF-WAY DESCRIPTION

A 10' WIDE RIGHT-OF-WAY 5' ON EACH SIDE OF THE FOLLOWING DESCRIBED CENTERLINE.

BEGINNING AT A POINT IN THE NW 1/4 NE 1/4 OF SECTION 25, T26S, R32E, N.M.P.M., WHICH BEARS S65°28'13"E 1369.83' FROM THE NORTH 1/4 CORNER OF SAID SECTION 25, THENCE S00°07'03"E 75.03'; THENCE S12°53'50"W 38.32'; THENCE S40°44'40"W 43.57'; THENCE S72°50'21"W 50.13'; THENCE S86°08'59"W 371.52'; THENCE S45°42'05"W 16.52' TO A POINT IN THE NW 1/4 NE 1/4 OF SAID SECTION 25, WHICH BEARS S45°30'16"E 1092.06' FROM THE NORTH 1/4 CORNER OF SAID SECTION 25. THE SIDE LINES OF SAID DESCRIBED RIGHT-OF-WAY BEING SHORTENED OR ELONGATED TO MEET THE GRANTOR'S PROPERTY LINES. BASIS OF BEARINGS IS A G.P.S. OBSERVATION. CONTAINS 0.137 ACRES MORE OR LESS.

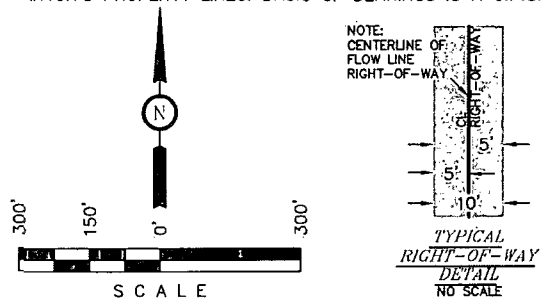

BEGINNING OF FLOW LINE STA. 0+00 BEARS S65°28'13"E 1369.83' FROM THE NORTH 1/4 CORNER, OF SECTION 25, T26S, R32E, N.M.P.M.

END OF FLOW LINE STA. 5+95.08 BEARS S45°30'16"E 1092.06' FROM THE NORTH 1/4 CORNER OF SECTION 25, T26S, R32E, N.M.P.M.

RIGHT-OF-WAY LENGTHS			
DESCRIPTION	FEET	ACRES	RODS
BLM NE 1/4	595.08	0.137	36.07

▲ = SECTION CORNERS LOCATED.

CERTIFICATE OF PROFESSIONAL SURVEYOR

THIS IS TO CERTIFY THAT THE ABOVE PLAT WAS PREPARED FROM FIELD NOTES OF ACTUAL SURVEYS MADE BY ME OR UNDER MY SUPERVISION AND THAT THE SAME ARE TRUE AND CORRECT TO THE BEST OF MY KNOWLEDGE AND BELIEF.

12446

REGISTERED LAND SURVEYOR

REGISTRATION NO. 12446

STATE OF NEW MEXICO

03-03-14


NOTES:	CanocoPhillips	ConocoPhillips Company	
	WAR HAMMER 25 FEDERAL COM TC 12H, W1 11H, W2 10H & W3 9H SECTION 25, T26S, R32E, N.M.P.M. NW 1/4 NE 1/4		
DRAWN BY: C.A.G. DATE: 02-17-14	SCALE: 1" = 300' REVISED:		
FLOW LINE R-O-W			



Corporate Office * 85 South 200 East
Vernal, UT 84078 * (435) 789-1017

FLOW LINE RIGHT OF WAY


WAR HAMMER 25 FEDERAL COM W3 9H, WAR HAMMER 25 FEDERAL COM W2 10H, WAR HAMMER 25 FEDERAL COM W1 11H, WAR HAMMER 25 FEDERAL COM TC 12H

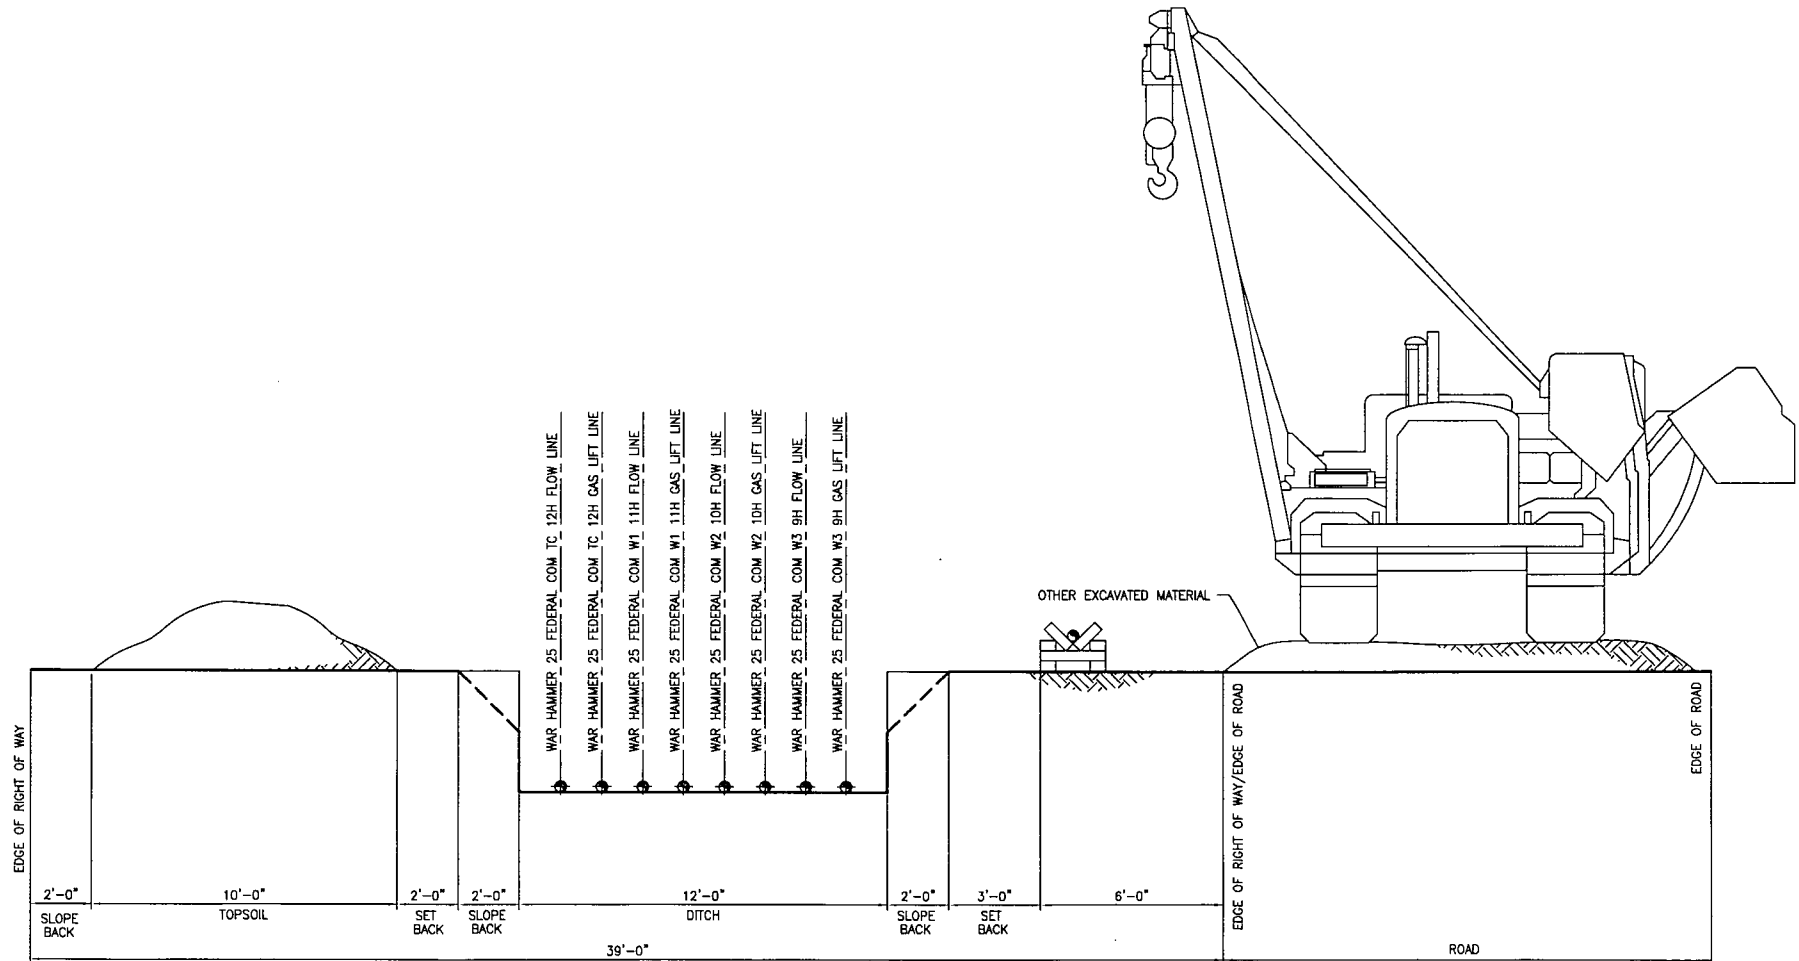

REFERENCE DWG NO:								DRAWN: TTM		DESIGN: RAR		ConocoPhillips Mid Continent Business Unit				PRMU FLOW LINE R-0-W WAR HAMMER 25 FEDERAL COM W3 9H, W2 10H, W1 11H, TC 12H													
								CHECKED: RAR		APPROVAL:										CC NO:									
A 05/13/14 ISSUE FOR APPROVAL								SCALE: NA		DATE: 05/13/14		CADD FILENAME:				JOB NO: -		SUB JOB NO: -		DRAWING NO: WAR HAMMER COM W3 9H, W2 10H, W1 11H, TC 12H				SHEET: 1 OF 1		REV: A			
REV DATE				REVISION				BY TCM		CHK APP		APP																	

BACKFILL AROUND PIPE

**WAR HAMMER 25 FEDERAL COM W3 9H, WAR HAMMER 25 FEDERAL COM
W2 10H, WAR HAMMER 25 FEDERAL COM W1 11H, WAR HAMMER 25
FEDERAL COM TC 12H**

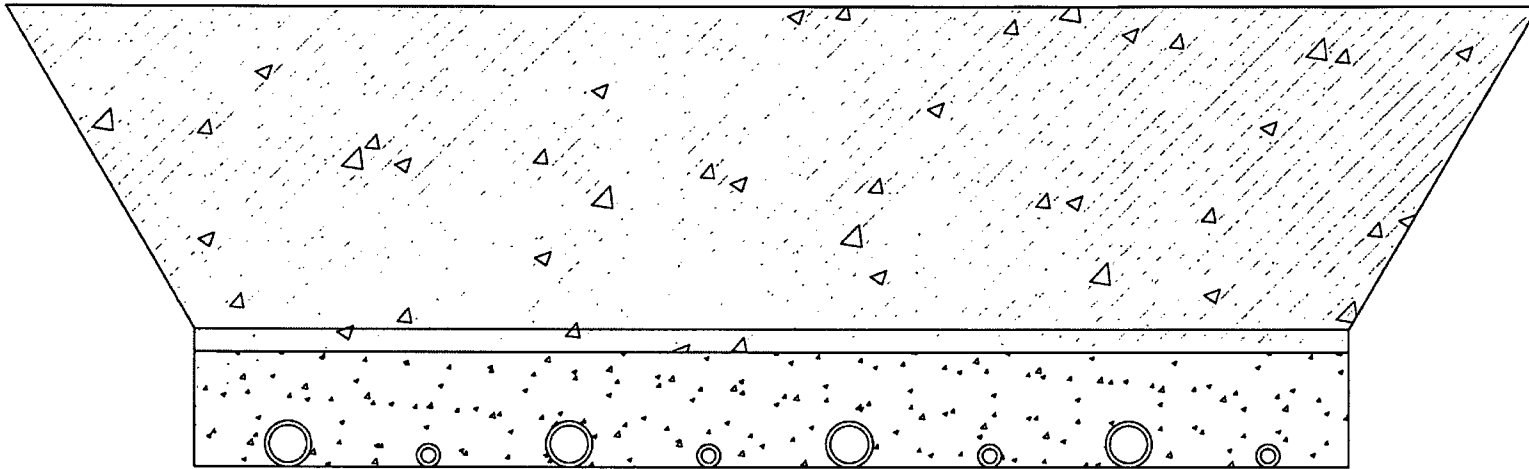

BACKFILL DIRT TO BE AS FREE OF ROCKS AND LARGE PARTICLES AS POSSIBLE


FLOW LINE WILL BE 4" COATED STEEL PIPE w/ AN OPERATING PRESSURE UP TO 1480# PSI.

GAS SUPPLY LINE WILL BE 2" STEEL PIPE w/ AN OPERATING PRESSURE UP TO 1100# PSI.

SOFT FILL DIRT OR SAND WITH NO ROCKS OR SOLID PARTICLES GREATER THAN 1" IN CIRCUMFERENCE

BACKFILL AROUND PIPE


WAR HAMMER 25 FEDERAL COM W3 9H, WAR HAMMER 25 FEDERAL COM
W2 10H, WAR HAMMER 25 FEDERAL COM W1 11H, WAR HAMMER 25
FEDERAL COM TC 12H

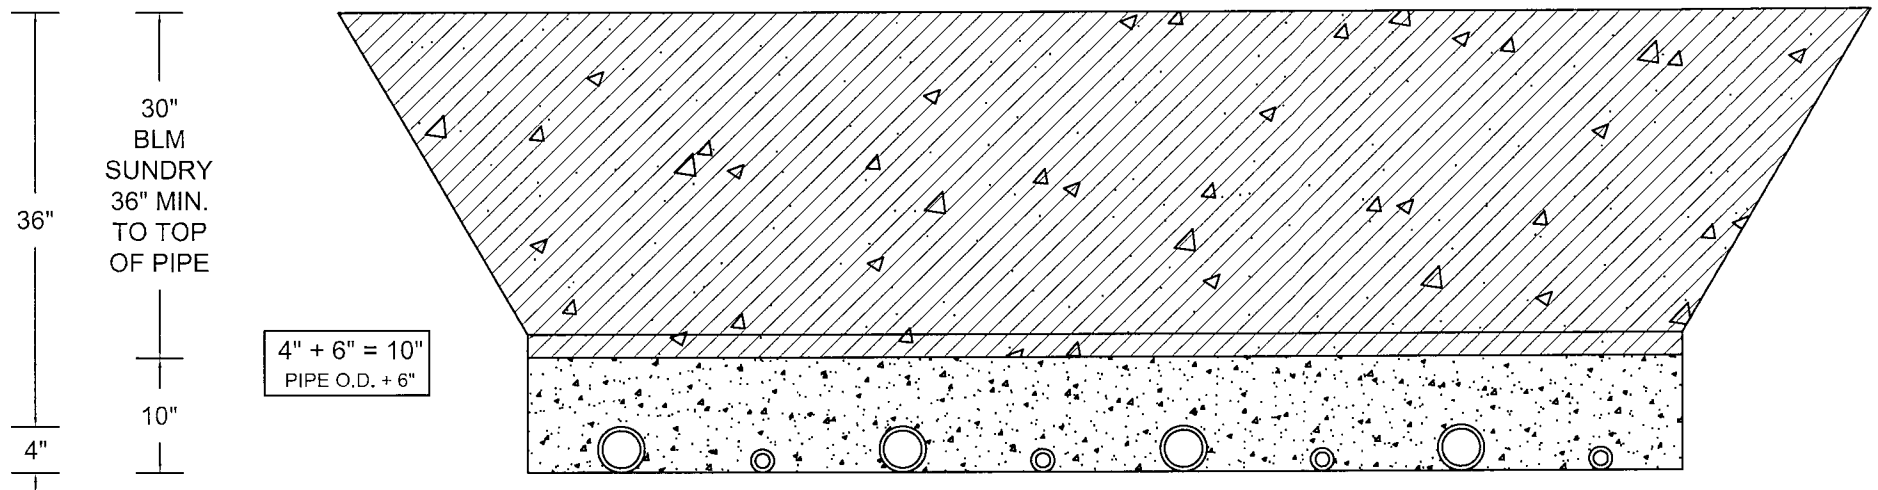

ALTERNATING 4" PIPE (FLOW LINE) +
2" PIPE (GAS LIFT)

6" CLEARANCE AT BOTH ENDS

9" CLEARANCE BETWEEN EACH PIPE

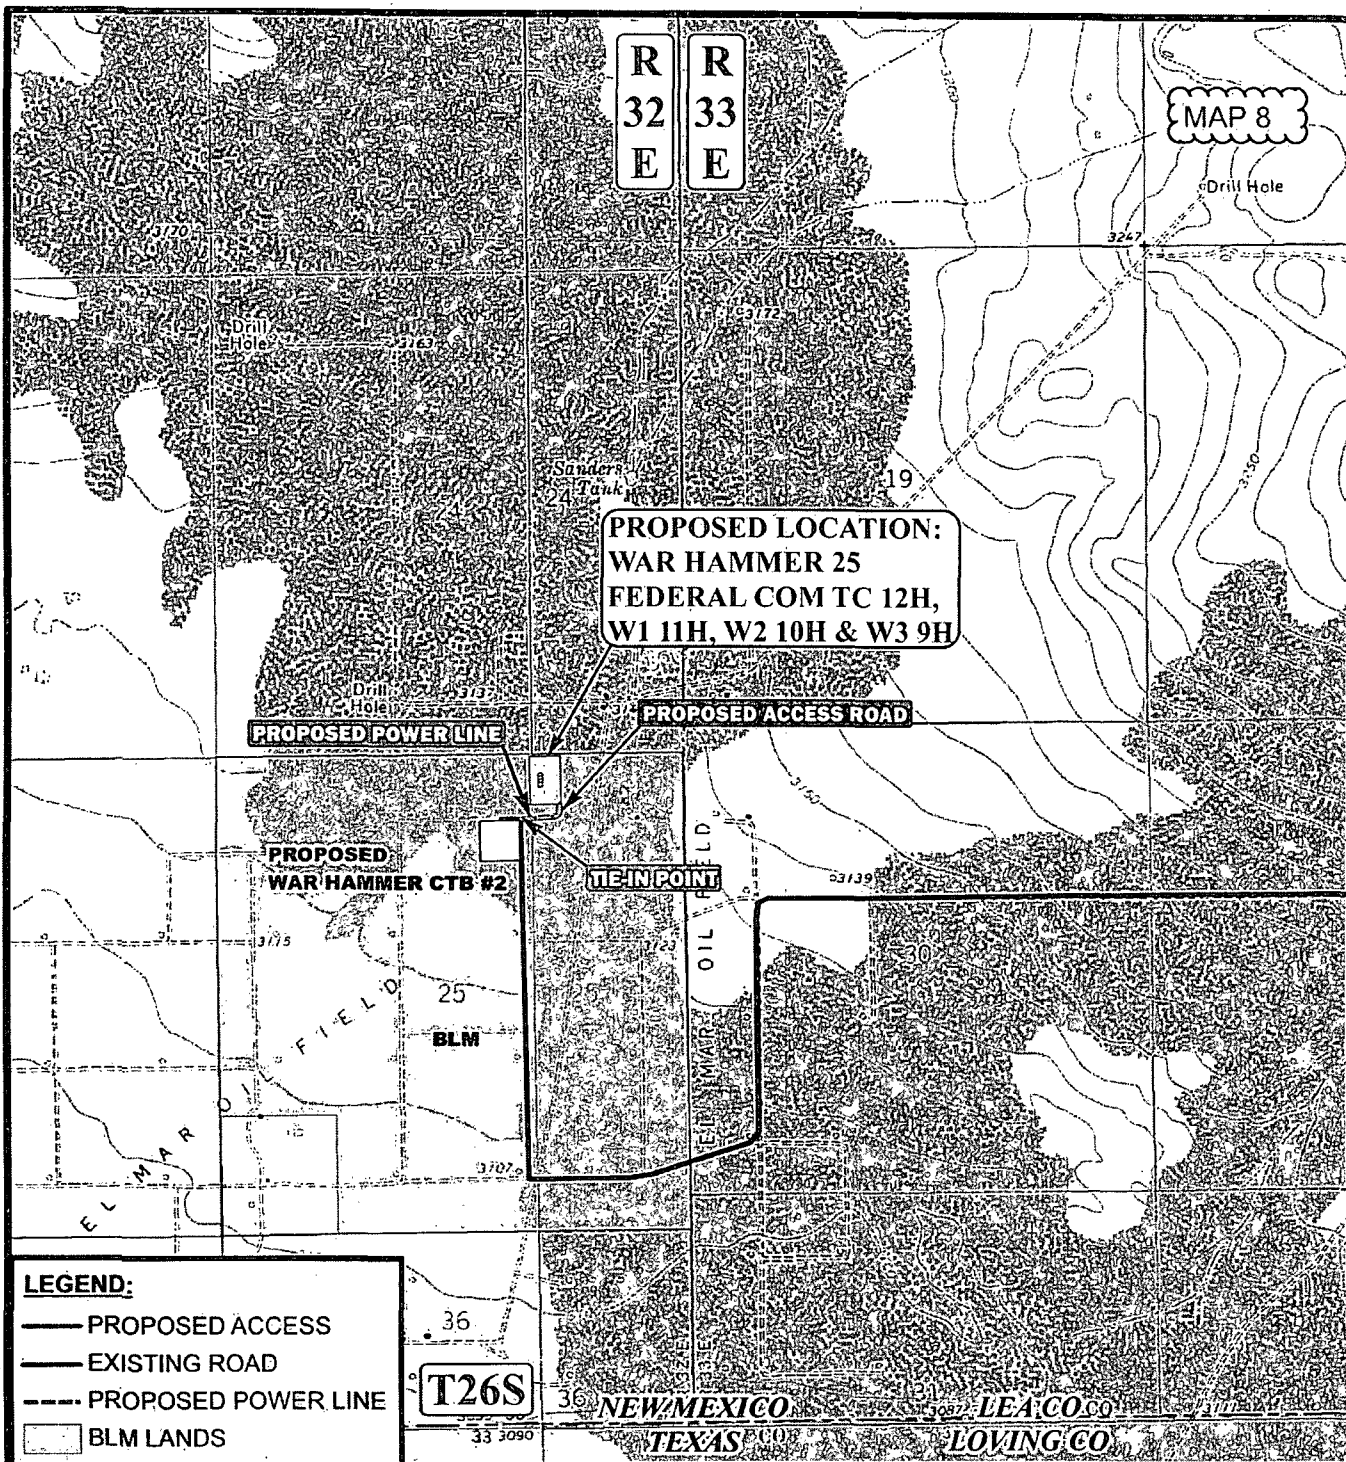

APPROXIMATE TOTAL POWER LINE DISTANCE = 591' +/-

*PARCEL DATA SHOWN HAS BEEN OBTAINED FROM VARIOUS SOURCES AND SHOULD BE USED FOR MAPPING, GRAPHIC AND PLANNING PURPOSES ONLY. NO WARRANTY IS MADE BY UINAH ENGINEERING & LAND SURVEYING (UELS) FOR ACCURACY OF THE PARCEL DATA.

SCALE: 1" = 2000'

REVISED: 00-00-00

DRAWN BY: L.S.

DATE DRAWN: 01-08-14

N

ConocoPhillips

ConocoPhillips Company

WAR HAMMER 25 FEDERAL COM TC 12H,
W1 11H, W2 10H & W3 9H
SECTION 25, T26S, R32E, N.M.P.M.
NW1/4 NE1/4




Corporate Office * 85 South 200 East
Vernal, UT 84078 * (435) 789-1017

POWER LINE MAP

TOPO E

MAP 9


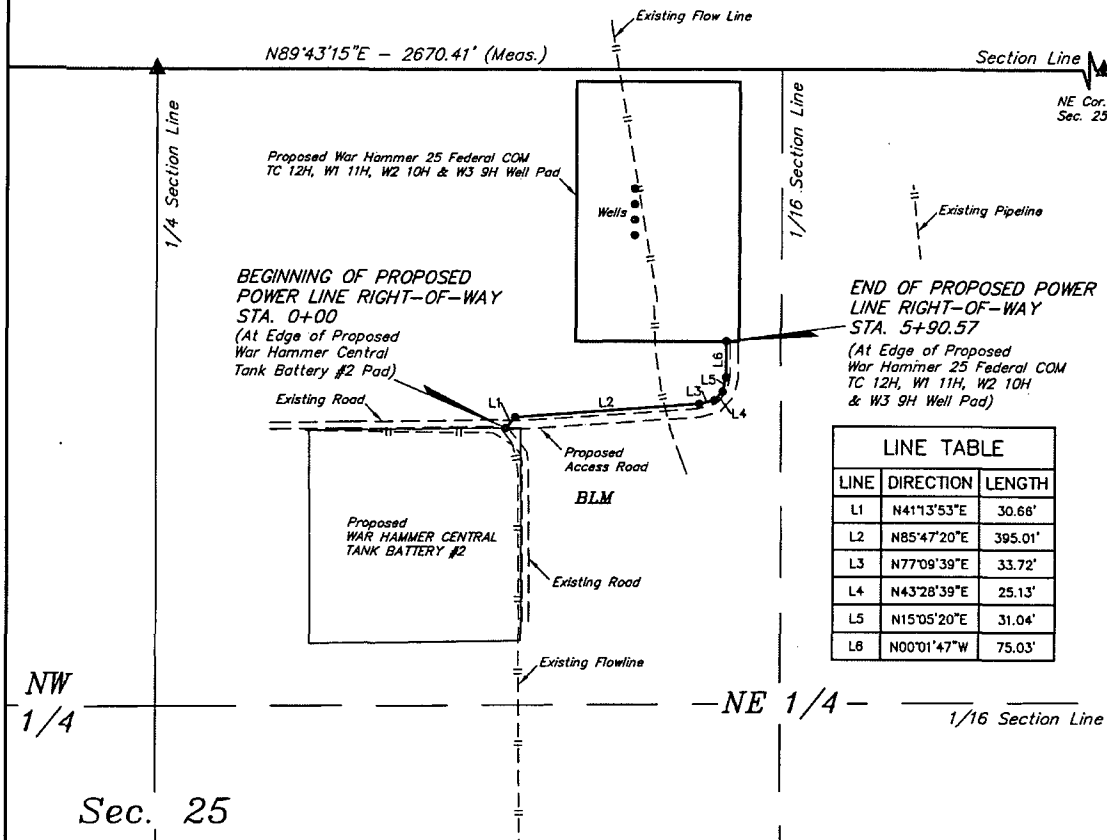


LINE TABLE		
LINE	DIRECTION	LENGTH
L1	N41°13'53"E	30.66'
L2	N85°47'20"E	395.01'
L3	N77°09'39"E	33.72'
L4	N43°28'39"E	25.13'
L5	N15°05'20"E	31.04'
L6	N00°01'47"W	75.03'

POWER LINE RIGHT-OF-WAY DESCRIPTION

A 10' WIDE RIGHT-OF-WAY 5' ON EACH SIDE OF THE FOLLOWING DESCRIBED CENTERLINE.

BEGINNING AT A POINT IN THE NW 1/4 NE 1/4 OF SECTION 25, T26S, R32E, N.M.P.M., WHICH BEARS S44°49'33"E 1059.58' FROM THE NORTH 1/4 CORNER OF SAID SECTION 25, THENCE N41°13'53"E 30.66'; THENCE N85°47'20"E 395.01'; THENCE N77°09'39"E 33.72'; THENCE N43°28'39"E 25.13'; THENCE N15°05'20"E 31.04'; THENCE N00°01'47"W 75.03' TO A POINT IN THE NW 1/4 NE 1/4 OF SAID SECTION 25, WHICH BEARS S64°59'38"E 1345.42' FROM THE NORTH 1/4 CORNER OF SAID SECTION 25. THE SIDE LINES OF SAID DESCRIBED RIGHT-OF-WAY BEING SHORTENED OR ELONGATED TO MEET THE GRANTOR'S PROPERTY LINES. BASIS OF BEARINGS IS A G.P.S. OBSERVATION. CONTAINS 0.136 ACRES MORE OR LESS.

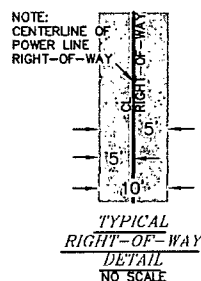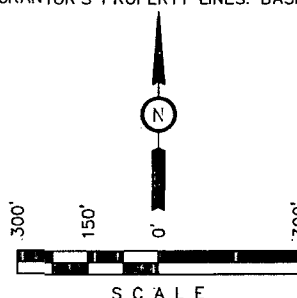

BEGINNING OF POWER LINE STA. 0+00 BEARS S44°49'33"E 1059.58' FROM THE NORTH 1/4 CORNER OF SECTION 25, T26S, R32E, N.M.P.M.

END OF POWER LINE STA. 5+90.57 BEARS S64°59'38"E 1345.42' FROM THE NORTH 1/4 CORNER OF SECTION 25, T26S, R32E, N.M.P.M.

RIGHT-OF-WAY LENGTHS			
DESCRIPTION	FEET	ACRES	RODS
BLM NE 1/4	590.57	0.136	35.79

▲ = SECTION CORNERS LOCATED.

THIS IS TO CERTIFY THAT THE ABOVE PLAT WAS PREPARED FROM FIELD NOTES OF ACTUAL SURVEYS MADE BY ME OR UNDER MY SUPERVISION AND THAT THE SAME ARE TRUE AND CORRECT TO THE BEST OF MY KNOWLEDGE AND BELIEF.

CERTIFICATE OF PROFESSIONAL SURVEY
 Nelson Marshall
 REGISTERED LAND SURVEYOR
 REGISTRATION NO. 12446
 STATE OF NEW MEXICO 03-03-14


NOTES:



Corporate Office * 85 South 200 East
 Vernal, UT 84078 * (435) 789-1017

ConocoPhillips		ConocoPhillips Company	
WAR HAMMER 25 FEDERAL COM TC 12H, W1 11H, W2 10H & W3 9H SECTION 25, T26S, R32E, N.M.P.M. NW 1/4 NE 1/4			
DRAWN BY: C.A.G.	SCALE: 1" = 300'		
DATE: 02-17-14	REVISED:		
POWER LINE R-O-W			

War Hammer 25 Federal Com
TC.12H, W1 11H, W2 10H, & W3 9H

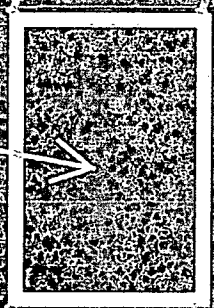


Central Tank
Battery 2

587.44' proposed road
590.57' proposed power line
595.08' proposed pipelines

proposed
power line
1,106.67'



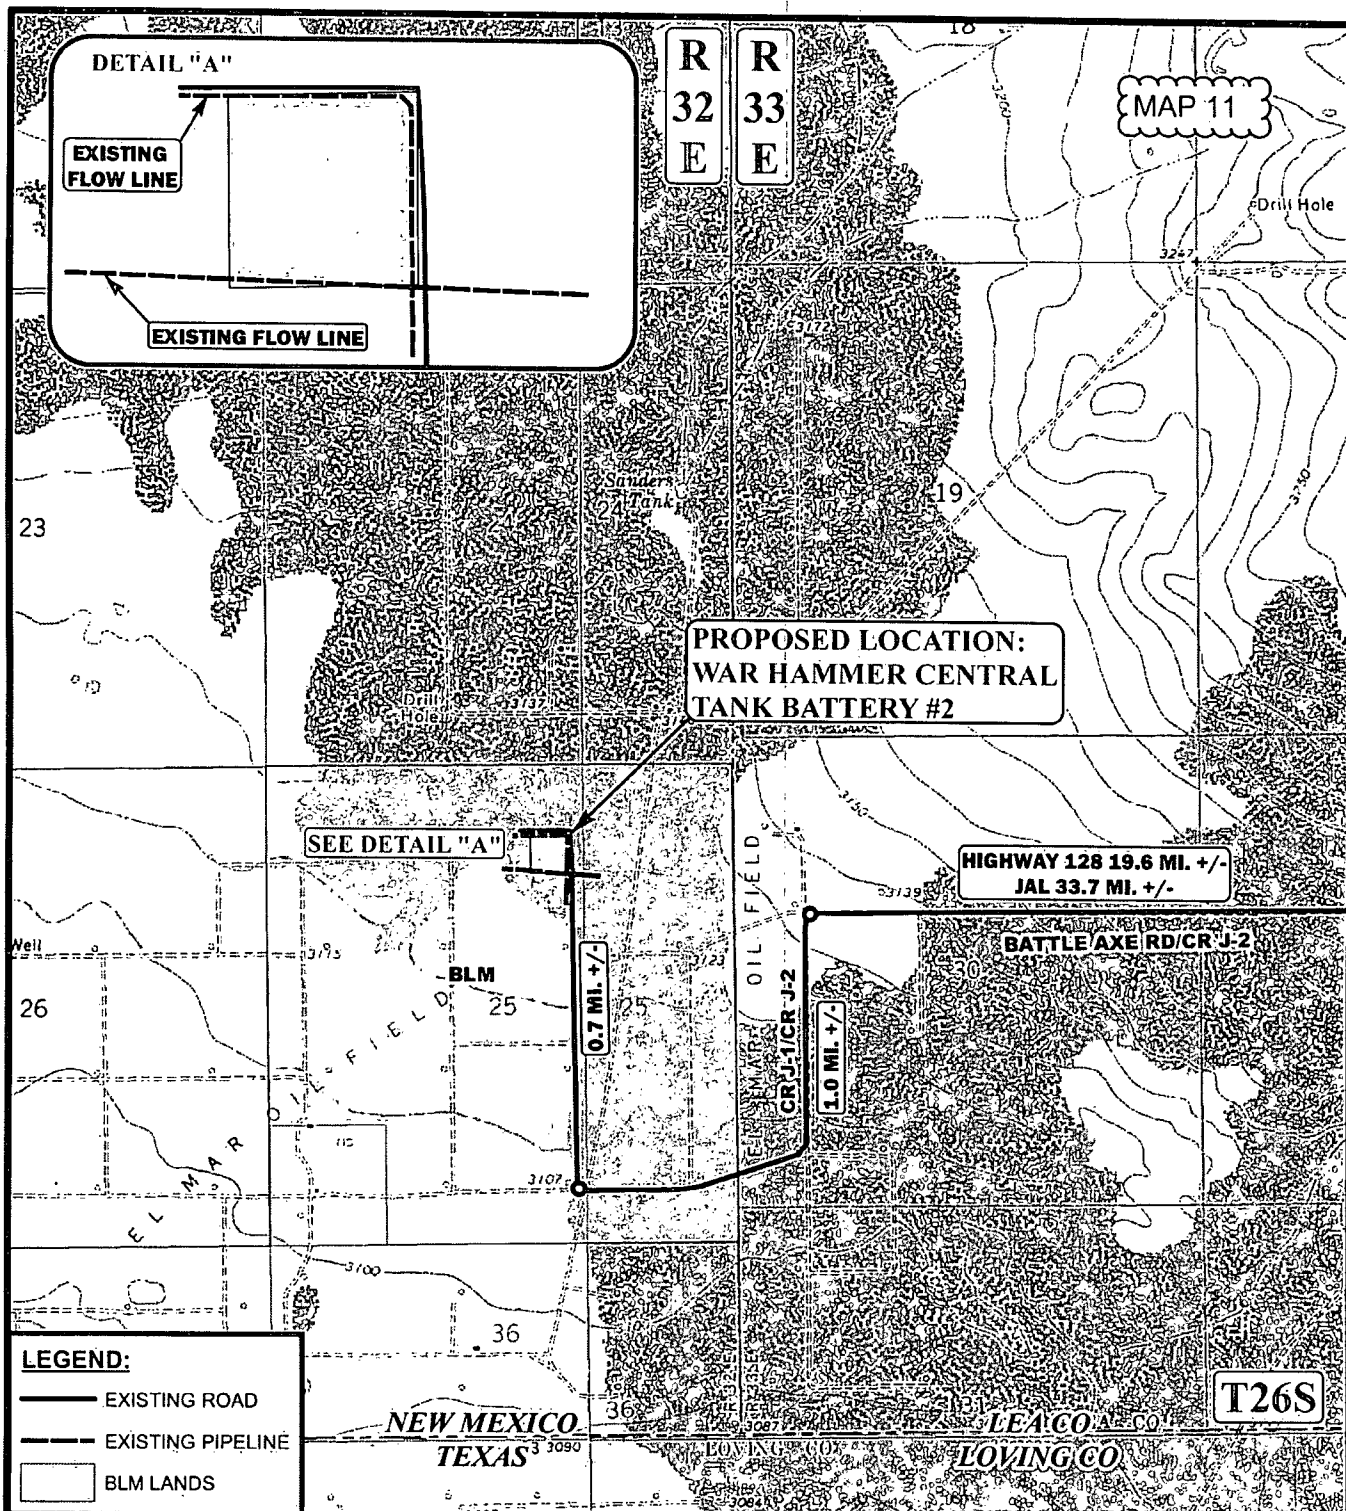

*PARCEL DATA SHOWN HAS BEEN OBTAINED FROM VARIOUS SOURCES AND SHOULD BE USED FOR MAPPING, GRAPHIC AND PLANNING PURPOSES ONLY. NO WARRANTY IS MADE BY UINTAH ENGINEERING & LAND SURVEYING (UELS) FOR ACCURACY OF THE PARCEL DATA.

SCALE: 1" = 2000'

REVISION: 00-00-00

DRAWN BY: L.S.

DATE DRAWN: 02-24-14



ConocoPhillips

ConocoPhillips Company

WAR HAMMER CENTRAL TANK BATTERY #2
SECTION 25, T26S, R32E, N.M.P.M.
NW 1/4 NE 1/4

ACCESS ROAD MAP


TOPO B



Corporate Office * 85 South 200 East
Vernal, UT 84078 * (435) 789-1017



MAP 12

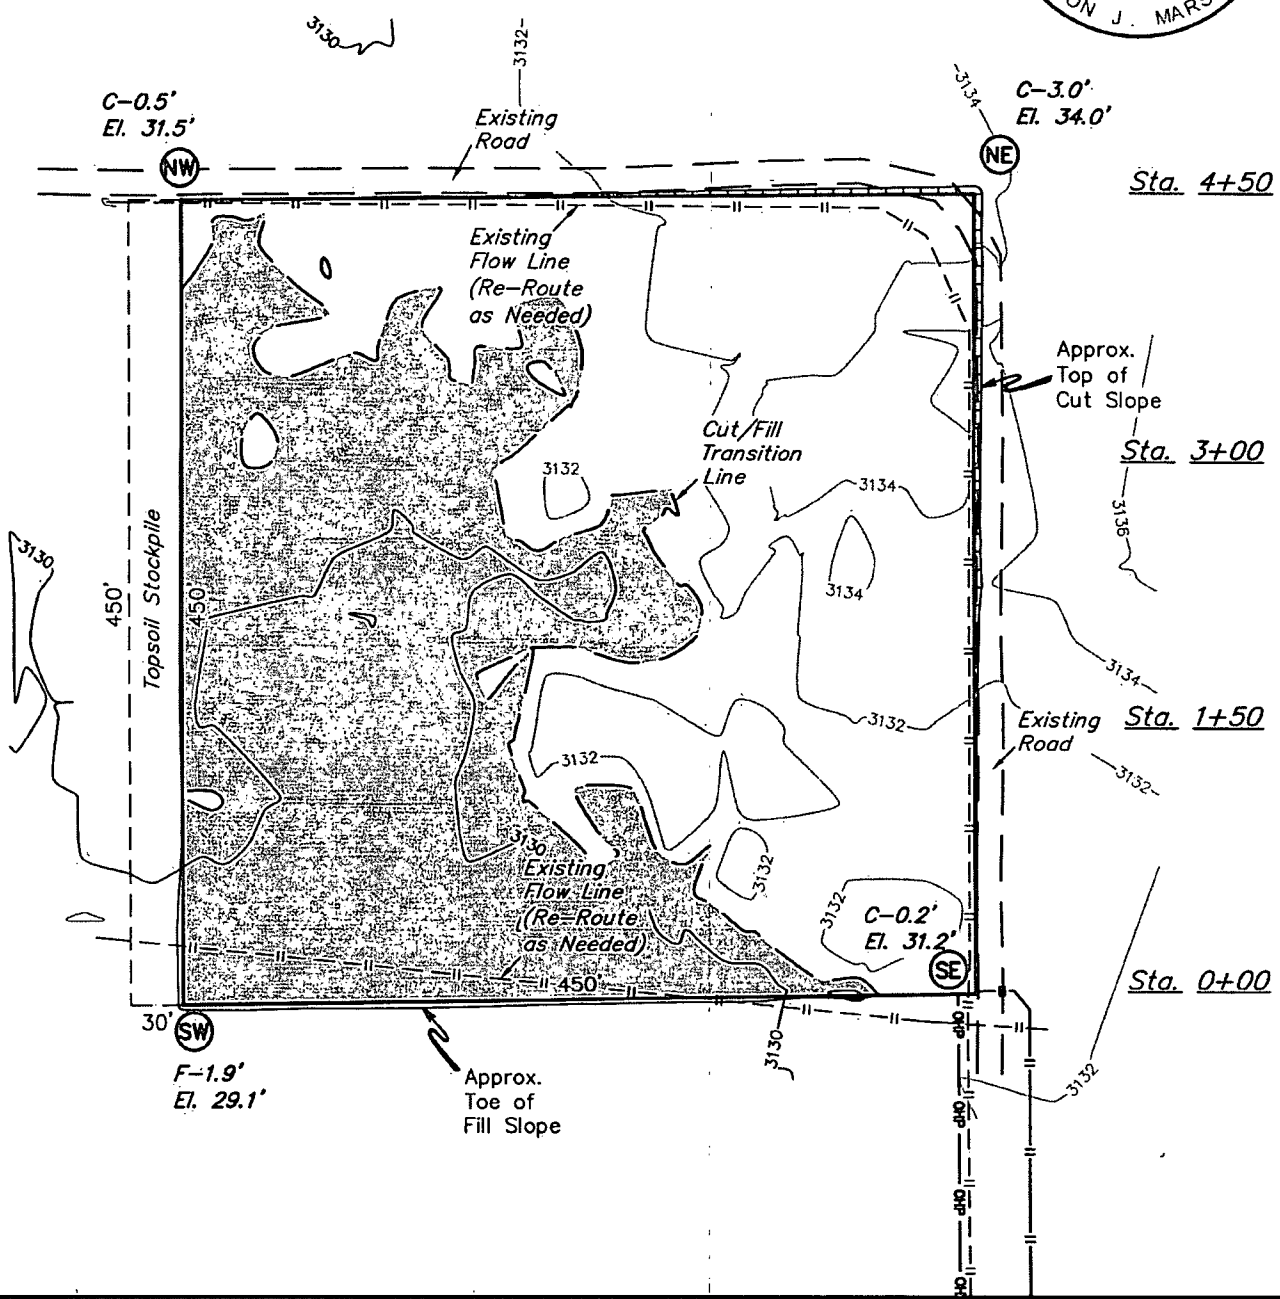

ELEV. UNGRADED GROUND AT SW STAKE = 3129.1' FINISHED GRADE ELEV. AT SW STAKE = 3131.0'

NOTES:
• Underground utilities shown on this sheet are for visualization purposes only, actual locations to be determined prior to construction.






ConocoPhillips	ConocoPhillips Company	
	WAR HAMMER CENTRAL TANK BATTERY #2 SECTION 25, T26S, R32E, N.M.P.M. NW 1/4 NE 1/4	

 UINTAH ENGINEERING & LAND SURVEYING	Corporate Office * 85 South 200 East Vernal, UT 84078 * (435) 789-1017
---	---

DRAWN BY: C.A.G.	SCALE: 1" = 100'	
DATE: 02-20-14	REVISED:	
LOCATION LAYOUT		FIGURE #1

1" = 40'
X-Section
Scale
1" = 100'

MAP 13

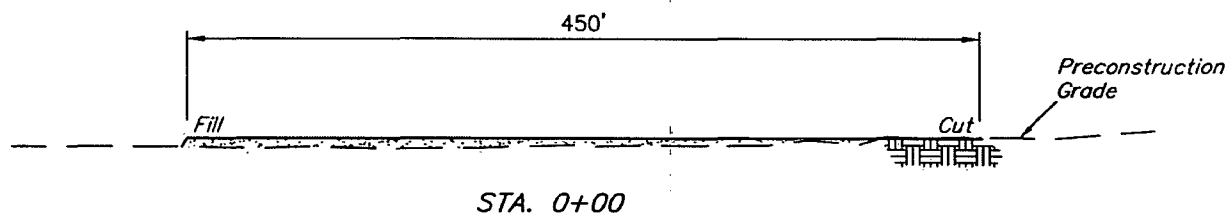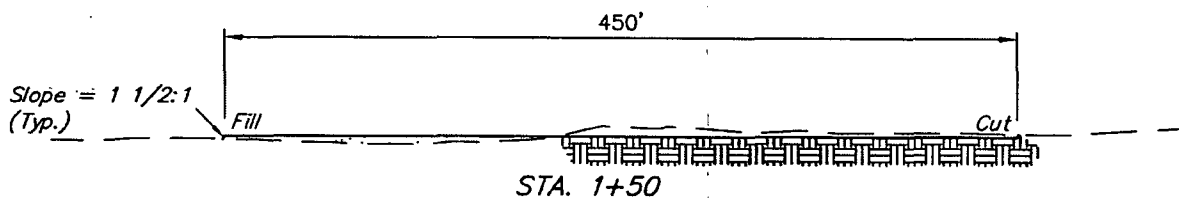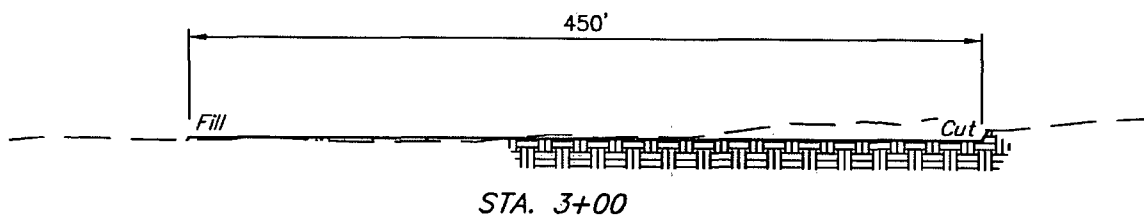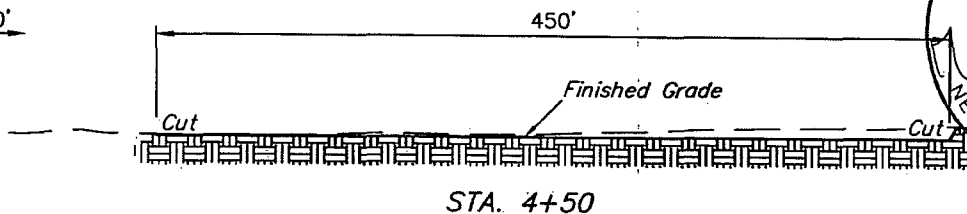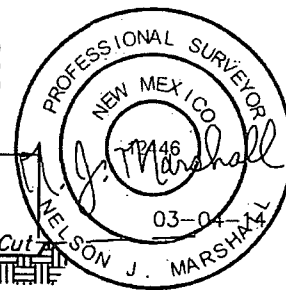

APPROXIMATE EARTHWORK QUANTITIES		APPROXIMATE SURFACE DISTURBANCE AREAS		
(3") TOPSOIL STRIPPING	1,910 Cu. Yds.		DISTANCE	ACRES
REMAINING LOCATION	4,700 Cu. Yds.	WELL SITE DISTURBANCE	NA	±4.731
TOTAL CUT	6,610 Cu. Yds.	PIPELINE DISTURBANCE	±1118.27'	±0.257
FILL	4,700 Cu. Yds.	POWER LINE DISTURBANCE	±1106.67'	±0.254
EXCESS MATERIAL	1,910 Cu. Yds.			
TOPSOIL	1,910 Cu. Yds.			
EXCESS UNBALANCE (After Interim Rehabilitation)	0 Cu. Yds.	TOTAL DISTURBANCE	±2224.94'	±5.242

NOTES:

- Fill quantity includes 5% for compaction.

ConocoPhillips

ConocoPhillips Company

WAR HAMMER CENTRAL TANK BATTERY #2
SECTION 25, T26S, R32E, N.M.P.M.
NW 1/4 NE 1/4

DRAWN BY: C.A.G.

SCALE: AS SHOWN

DATE: 02-20-14


REVISED:




Corporate Office * 85 South 200 East
Vernal, UT 84078 * (435) 789-1017

TYPICAL CROSS SECTIONS

FIGURE #2

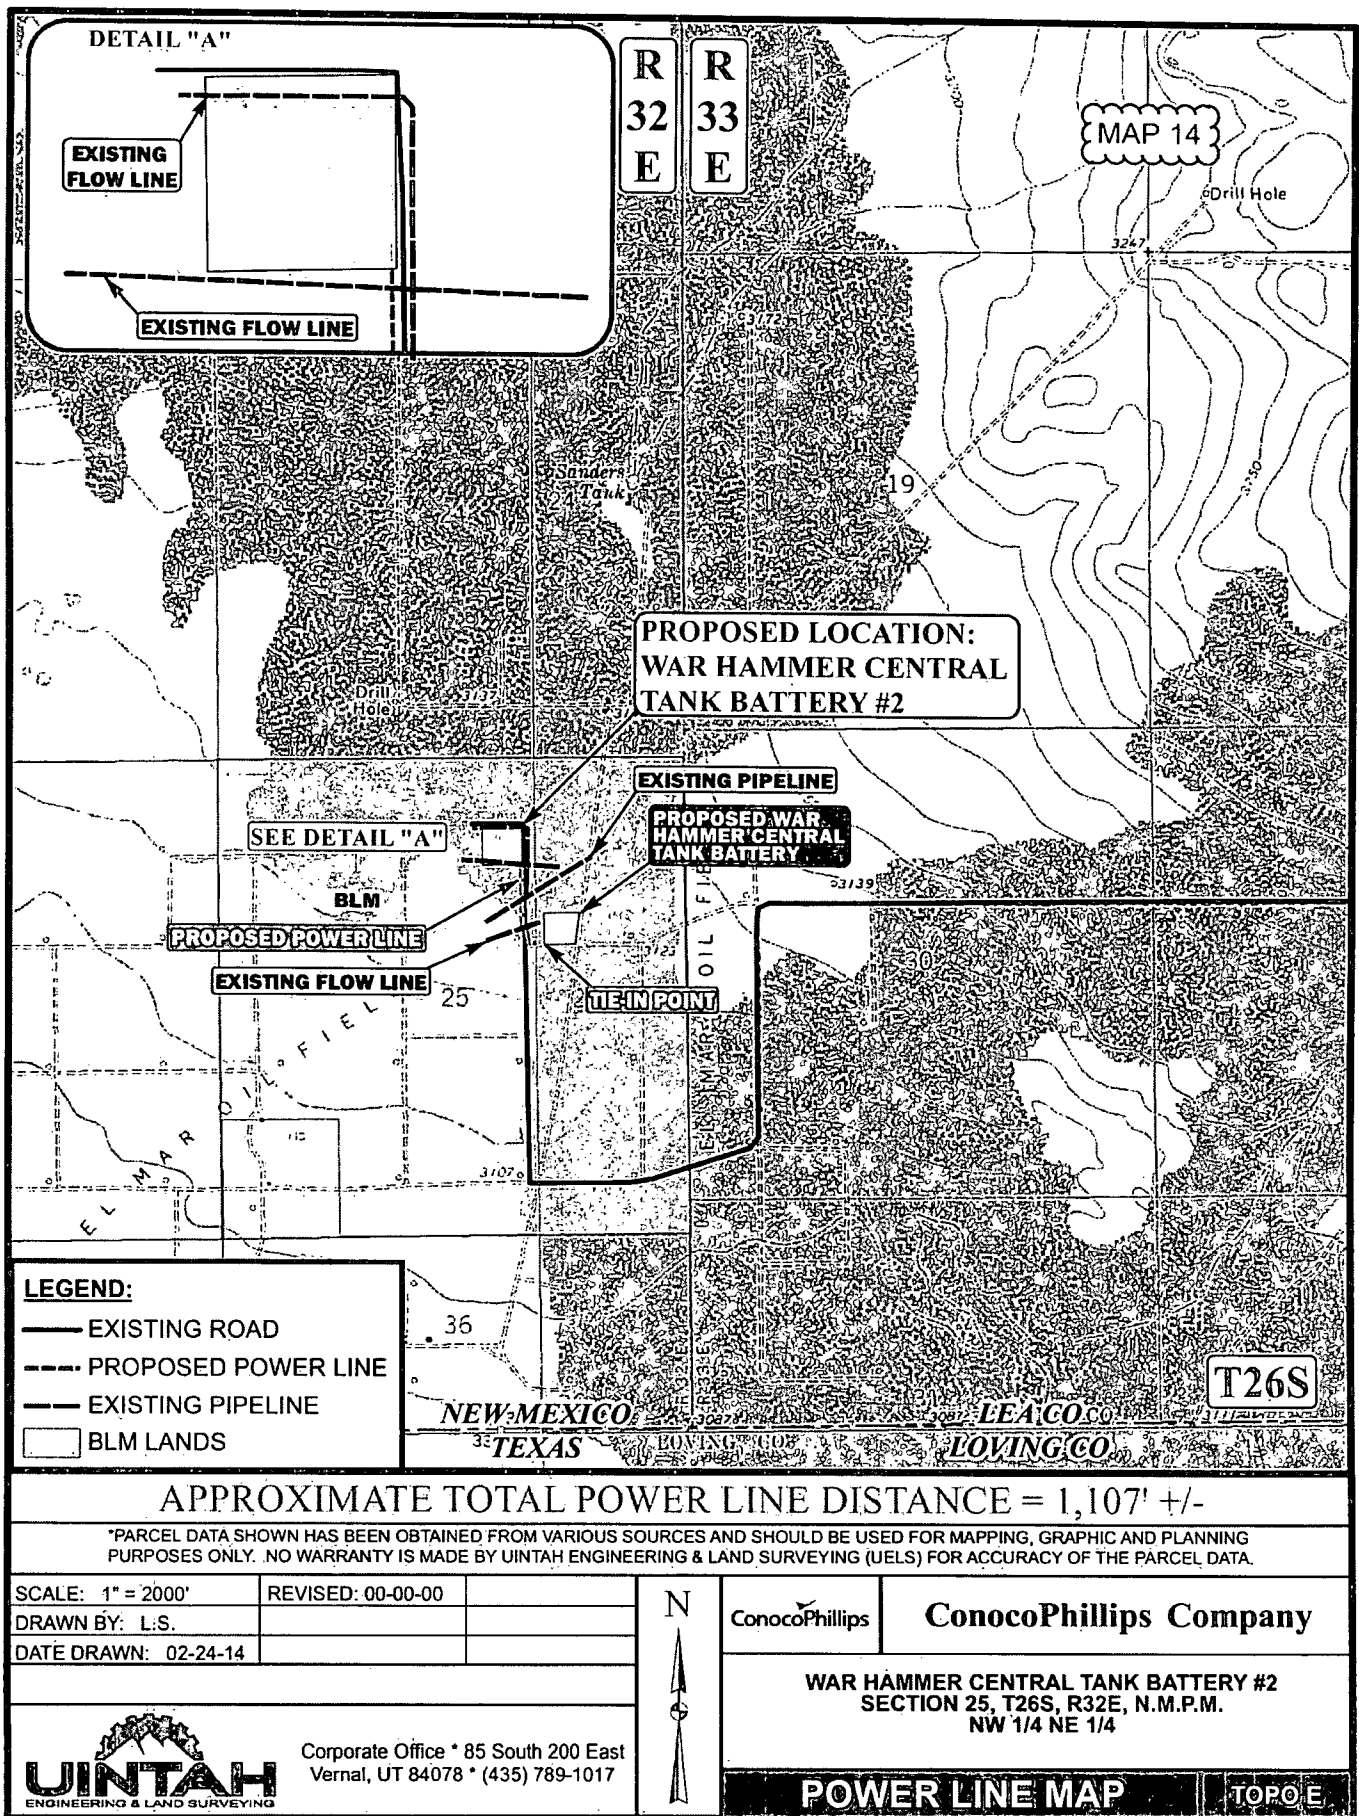

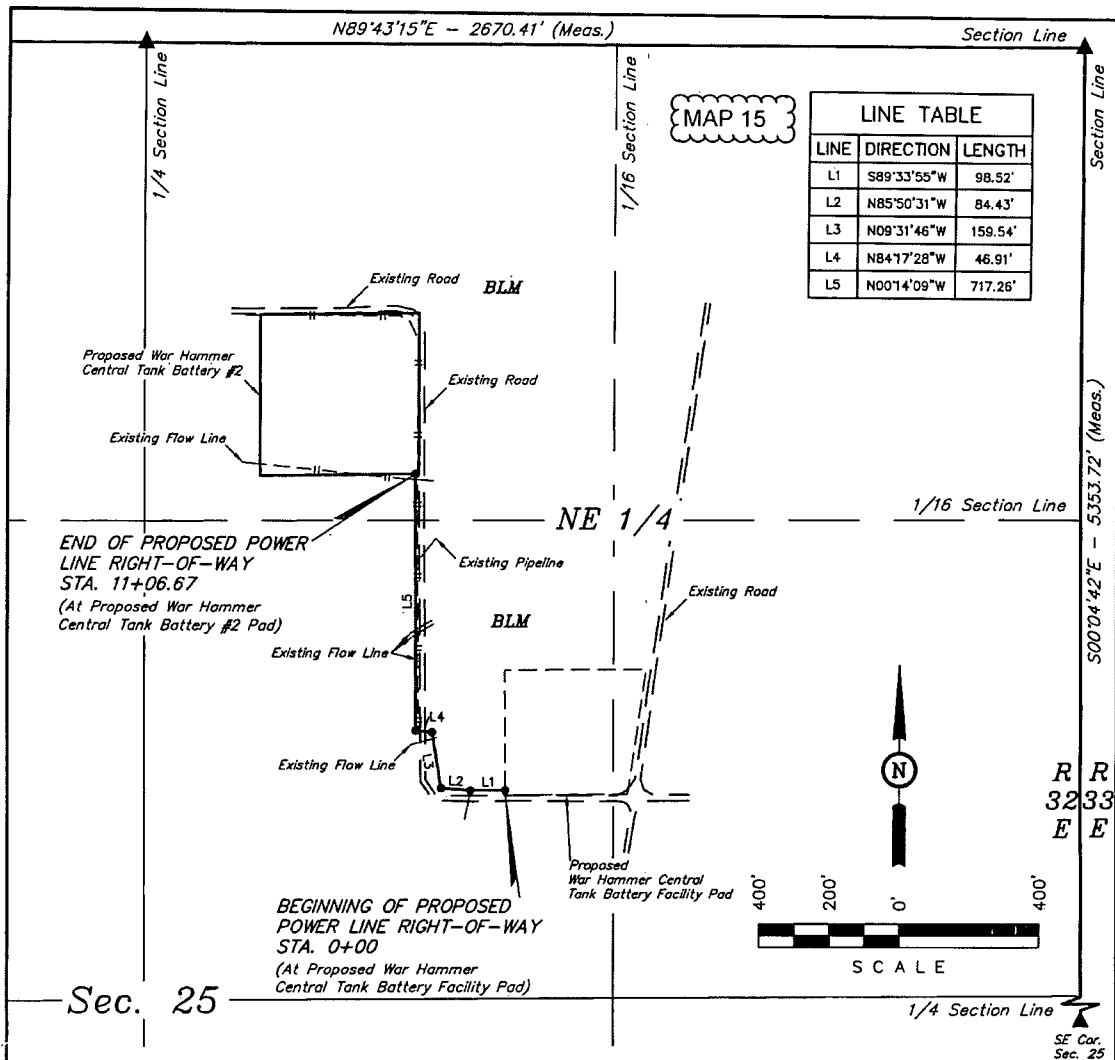


POWER LINE RIGHT-OF-WAY DESCRIPTION

A 10' WIDE RIGHT-OF-WAY 5' ON EACH SIDE OF THE FOLLOWING DESCRIBED CENTERLINE.

BEGINNING AT A POINT IN THE SW 1/4 NE 1/4 OF SECTION 25, T26S, R32E, N.M.P.M., WHICH BEARS S26°16'00"E 2325.98' FROM THE NORTH 1/4 CORNER OF SAID SECTION 25, THENCE S89°33'55"W 98.52'; THENCE N85°50'31"W 84.43'; THENCE N09°31'46"W 159.54'; THENCE N84°17'28"W 46.91'; THENCE N00°14'09"W 717.26' TO A POINT IN THE NW 1/4 NE 1/4 OF SAID SECTION 25, WHICH BEARS S32°40'53"E 1427.10' FROM THE NORTH 1/4 CORNER OF SAID SECTION 25. THE SIDE LINES OF SAID DESCRIBED RIGHT-OF-WAY BEING SHORTENED OR ELONGATED TO MEET THE GRANTOR'S PROPERTY LINES. BASIS OF BEARINGS IS A G.P.S. OBSERVATION. CONTAINS 0.254 ACRES MORE OR LESS.

BEGINNING OF POWER LINE STA. 0+00 BEARS S26°16'00"E 2325.98' FROM THE NORTH 1/4 CORNER OF SECTION 25, T26S, R32E, N.M.P.M.

END OF POWER LINE STA. 11+06.67 BEARS S32°40'53"E 1427.10' FROM THE NORTH 1/4 CORNER OF SECTION 25, T26S, R32E, N.M.P.M.

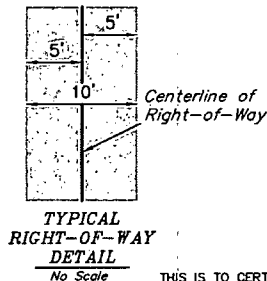

RIGHT-OF-WAY LENGTHS

DESCRIPTION	FEET	ACRES	RODS
BLM NE 1/4	1106.67	0.254	67.07

▲ = SECTION CORNERS LOCATED.

CERTIFICATE OF PROFESSIONAL SURVEY

THIS IS TO CERTIFY THAT THE ABOVE PLAT WAS PREPARED FROM FIELD NOTES OF ACTUAL SURVEY MADE BY ME OR UNDER MY SUPERVISION AND THAT THE SAME ARE TRUE AND CORRECT TO THE BEST OF MY KNOWLEDGE AND BELIEF.

12446

Nelson J. Marshall

REGISTERED LAND SURVEYOR
REGISTRATION NO. 12446
STATE OF NEW MEXICO

03-04-14

NOTES:

ConocoPhillips

ConocoPhillips Company

WAR HAMMER CENTRAL TANK BATTERY #2
SECTION 25, T26S, R32E, N.M.P.M.
NW 1/4 NE 1/4

DRAWN BY: C.A.G.

SCALE: 1" = 400'

DATE: 02-20-14

REVISED:

POWER LINE R-O-W



Corporate Office * 85 South 200 East
Vernal, UT 84078 * (435) 789-1017


This topographic map depicts the War Hammer 25 Federal Com area, showing Buck pond, Wilder pond, and a temporary surface fresh water line. The map includes a grid with coordinates and a scale bar.

Map Labels:


- Buck pond** (top left)
- Wilder pond** (middle left)
- temporary surface fresh water line** (bottom center)
- T26S, R32E** (center)
- War Hammer 25 Federal Com 9H - 12H** (bottom right)


Map Features:

- Grid:** The map is overlaid with a grid showing section numbers (20, 21, 22, 23, 24, 25, 26, 27, 28, 29) and township/range coordinates (T26S, R32E).
- Topography:** Contour lines indicate elevation, with labels such as 3100, 3150, and 3200.
- Water Features:** Buck pond and Wilder pond are labeled. A dashed line represents the temporary surface fresh water line.
- Infrastructure:** Roads are labeled "Unimproved Street". Other features include "Drill Hole", "Gravel Pit", and "Oil Well".
- Scale:** A scale bar at the bottom indicates distances in miles (0 to 1 mile).
- Coordinates:** The map includes latitude and longitude coordinates along the edges: 103.70000° W, 103.68333° W, 103.66667° W, 103.65000° W, 103.63333° W, 103.61667° W, 103.60000° W, 103.58333° W, 103.56667° W, 103.55000° W, 103.53333° W, 103.51667° W, 103.50000° W.

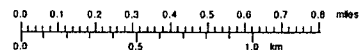

TN + MN
7.5°
06/30/14

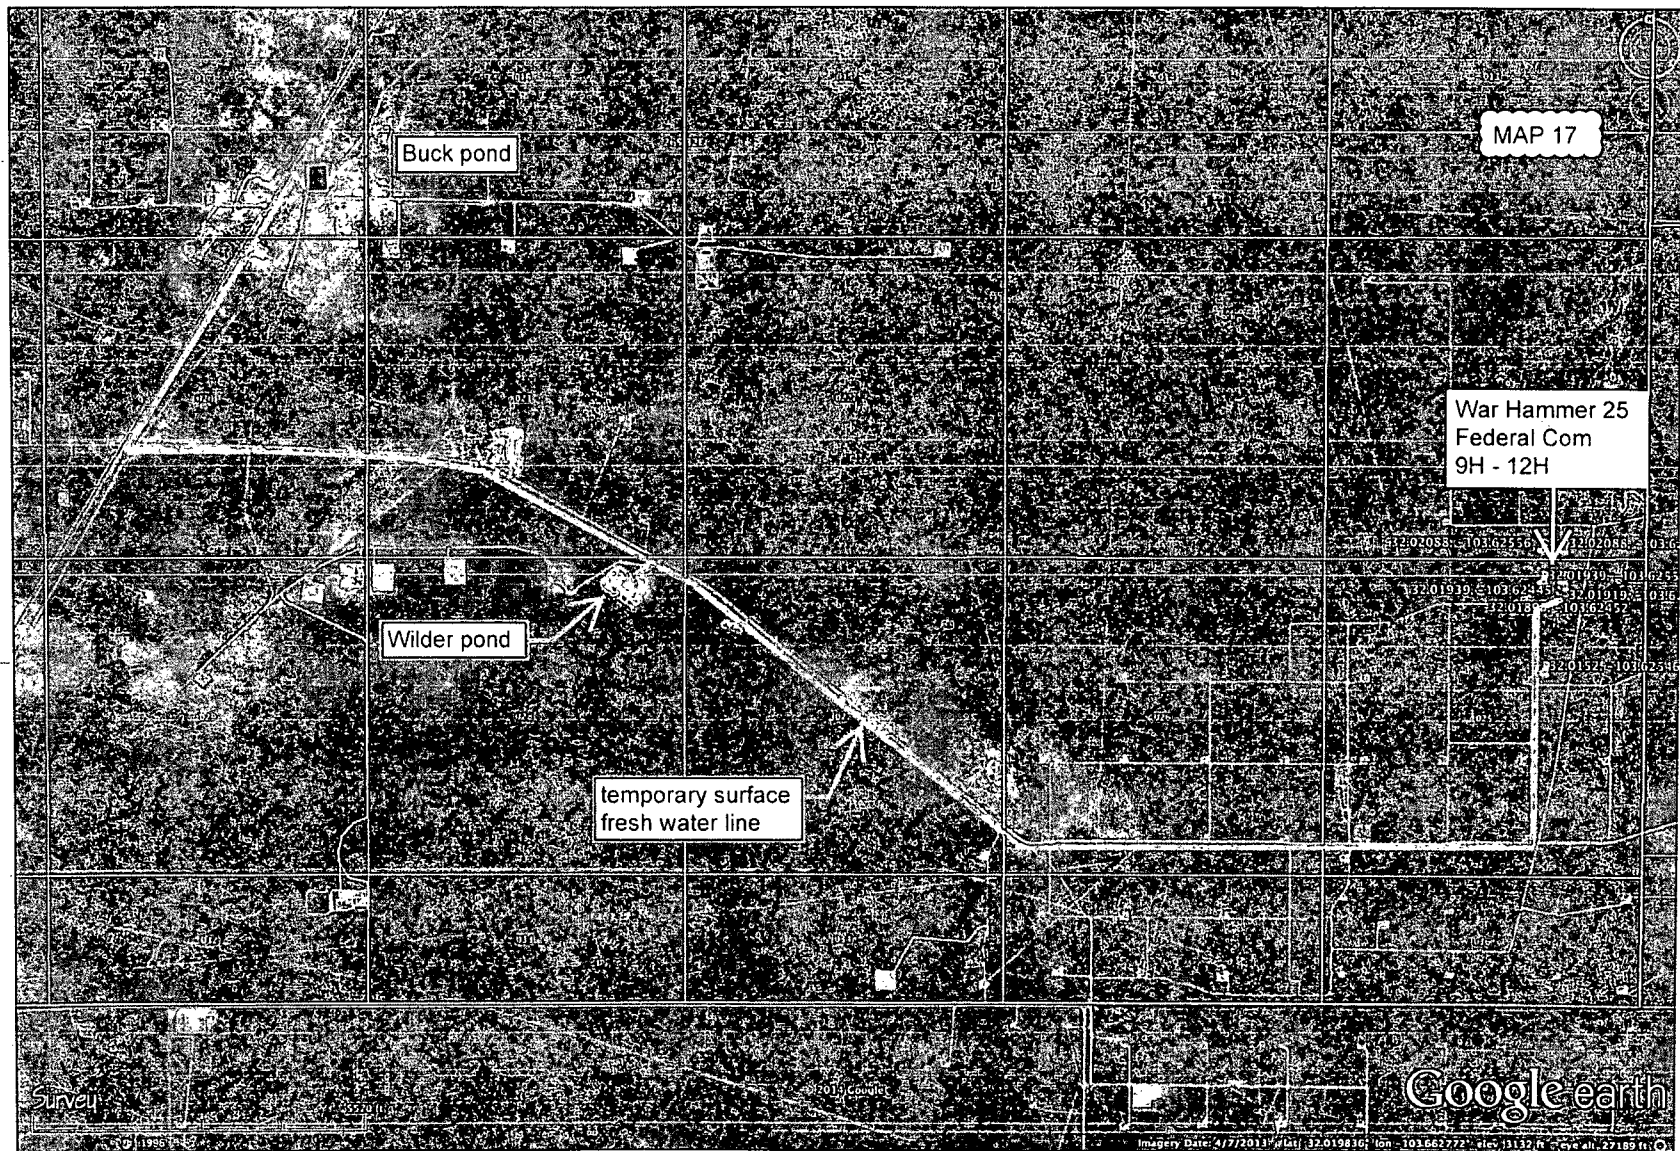

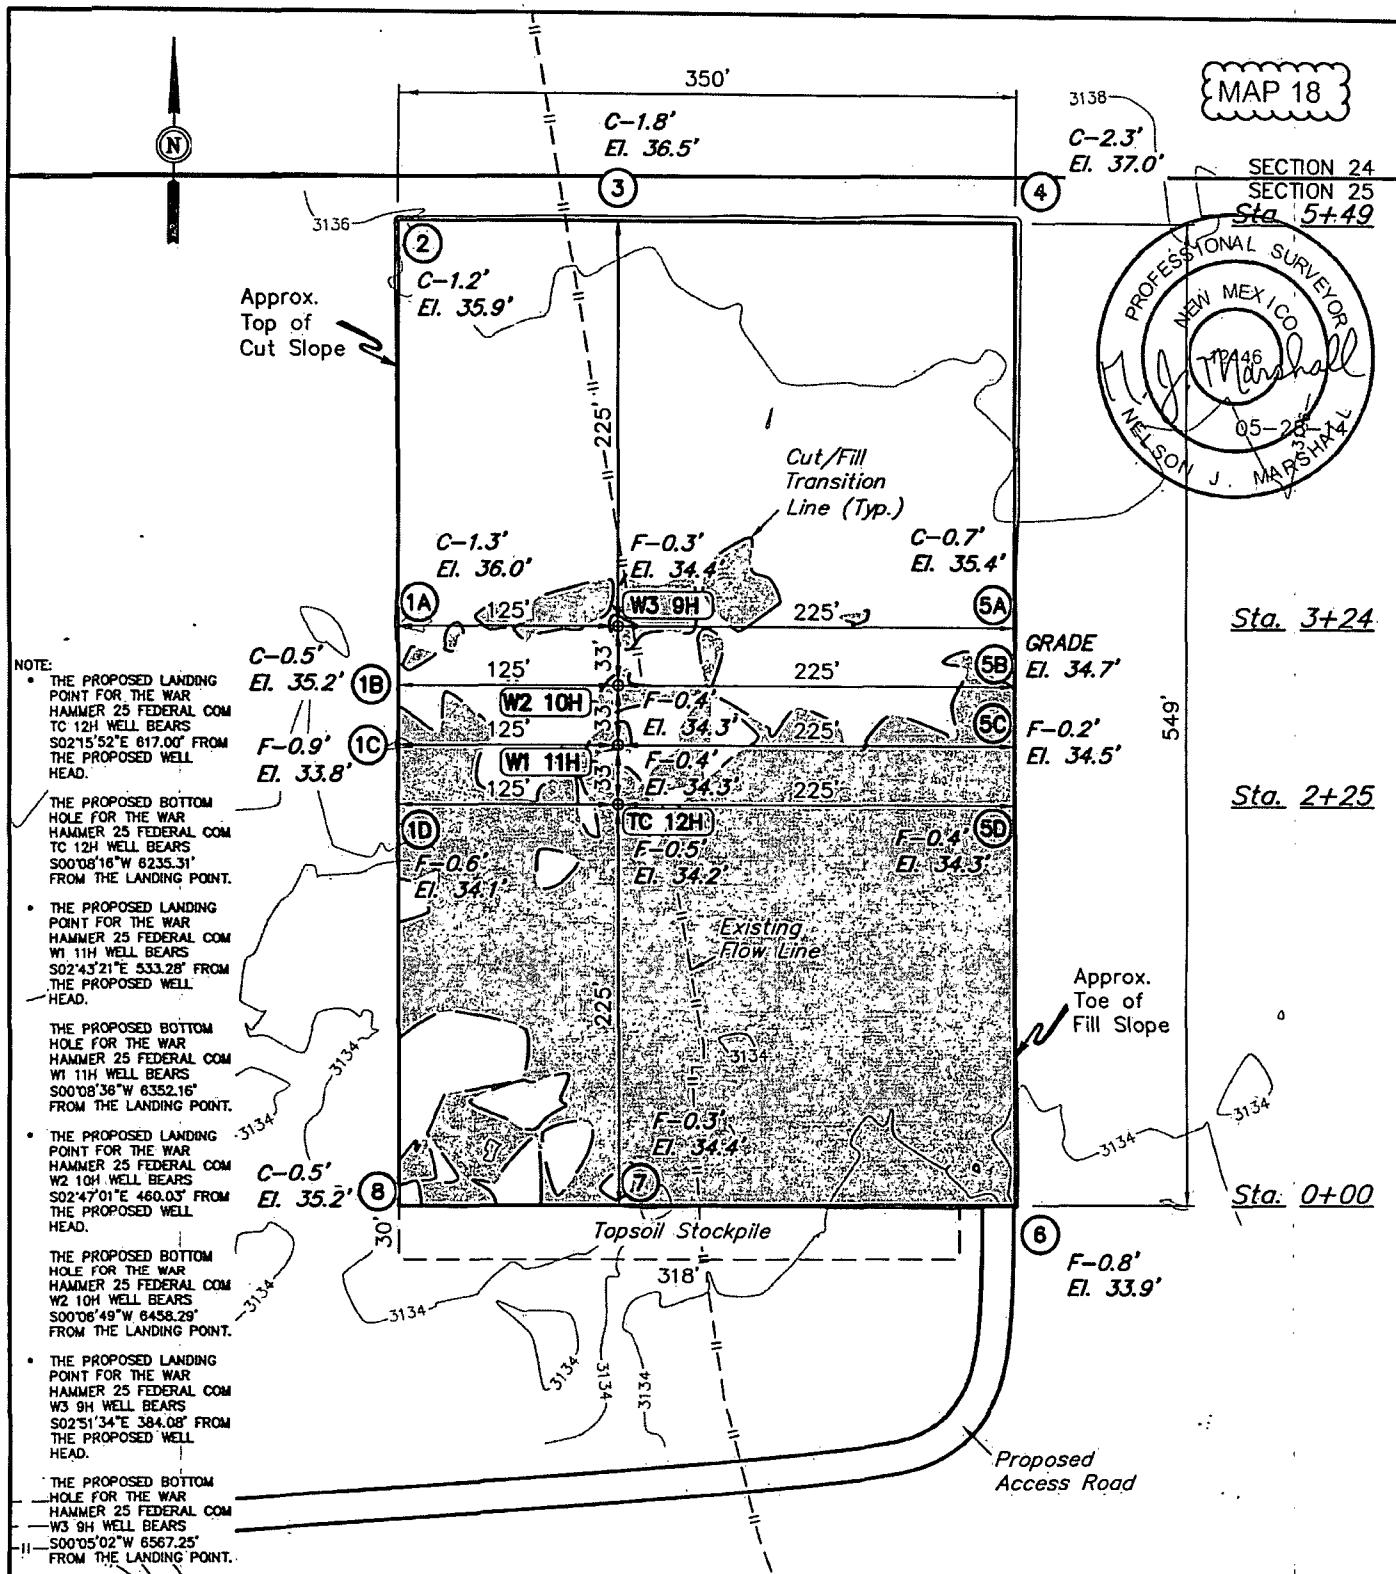

ELEV. UNGRADED GROUND AT TC 12H LOC. STAKE = 3134.2' FINISHED GRADE ELEV. AT TC 12H LOC. STAKE = 3134.7'

NOTES:

- Flare pit is to be located a min. of 100' from the well head.
- Underground utilities shown on this sheet are for visualization purposes only, actual locations to be determined prior to construction.
- Earthwork calculations require a fill @ the location stakes. All fill is to be compacted to a minimum of 95% of the maximum dry density obtained by AASHTO method T-99.

ConocoPhillips

ConocoPhillips Company

**WAR HAMMER 25 FEDERAL COM
TC 12H, W1 11H, W2 10H & W3 9H
SECTION 25, T26S, R32E, N.M.P.M.
NW 1/4 NE 1/4**

DRAWN BY: C.A.G.

SCALE: 1" = 60'

DATE: 02-17-13


REVISED: 05-27-14 S.F.

LOCATION LAYOUT

FIGURE #1



Corporate Office * 85 South 200 East
Vernal, UT 84078 * (435) 789-1017

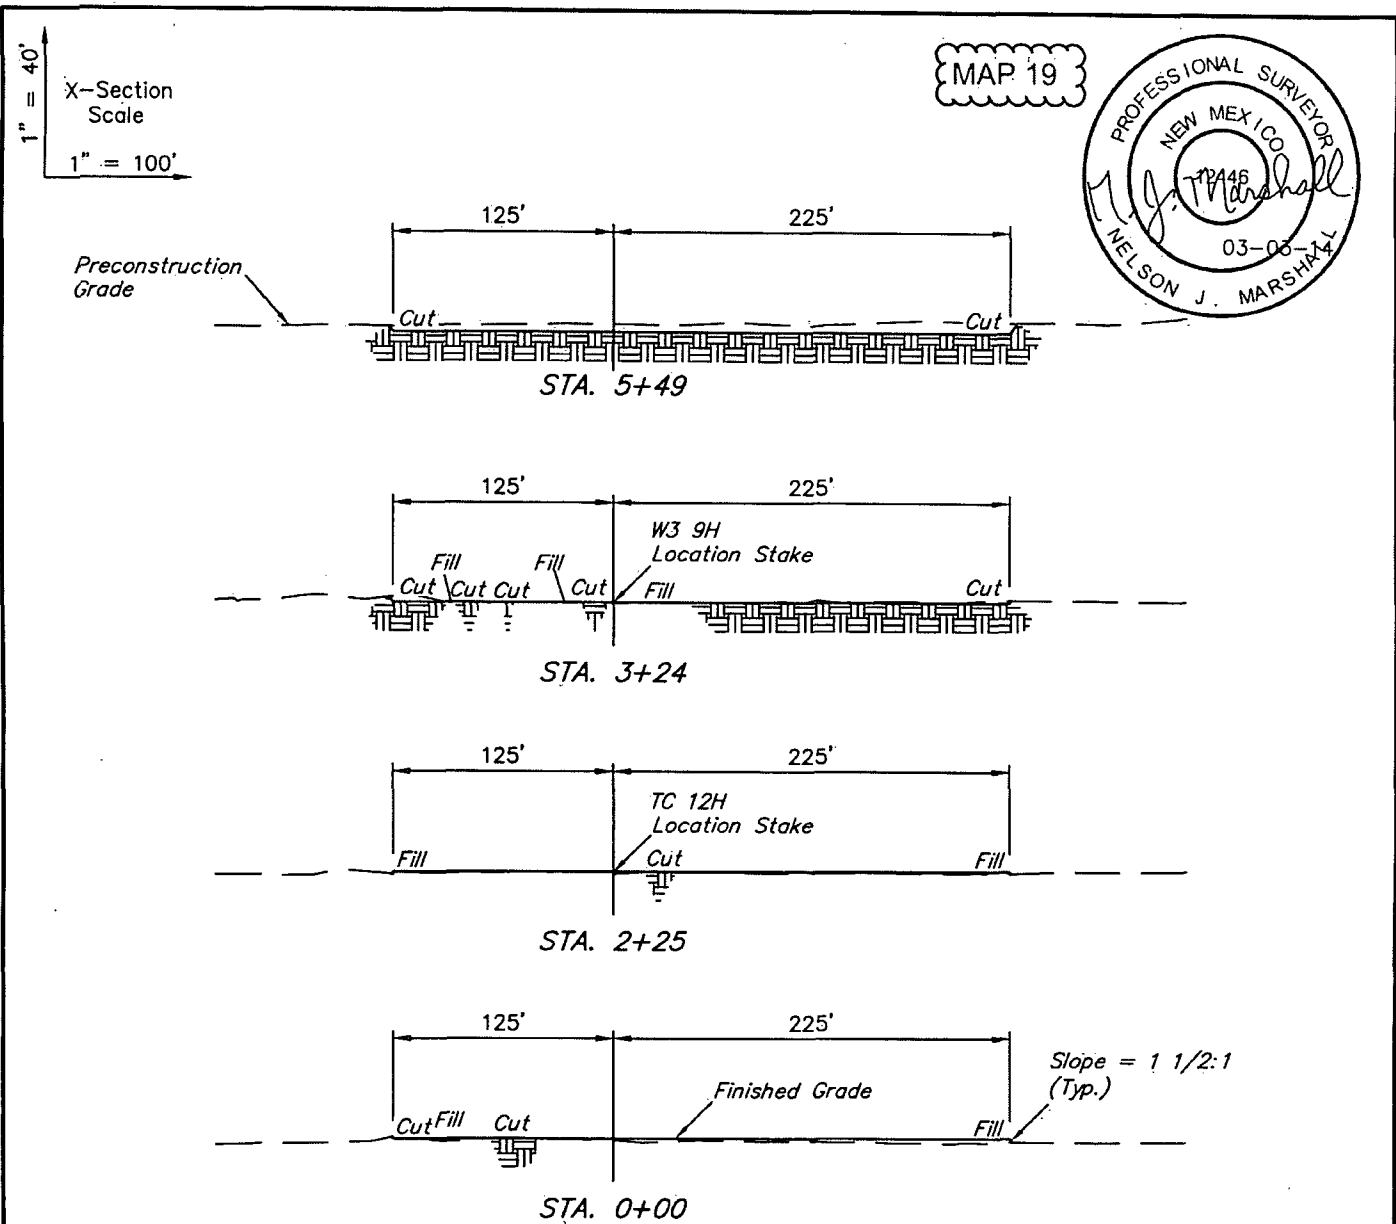

APPROXIMATE EARTHWORK QUANTITIES		APPROXIMATE SURFACE DISTURBANCE AREAS		
(3") TOPSOIL STRIPPING	1,800 Cu. Yds.		DISTANCE	ACRES
REMAINING LOCATION	2,090 Cu. Yds.	WELL SITE DISTURBANCE	NA	±4.467
TOTAL CUT	3,890 Cu. Yds.	ACCESS ROAD DISTURBANCE	±587.44'	±0.270
FILL	2,090 Cu. Yds.	FLOW LINE DISTURBANCE	±595.08'	±0.137
EXCESS MATERIAL	1,800 Cu. Yds.	POWER LINE DISTURBANCE	±590.57'	±0.136
TOPSOIL	1,800 Cu. Yds.	TOTAL DISTURBANCE	±1773.09'	±5.010
EXCESS UNBALANCE (After Interim Rehabilitation)	0 Cu. Yds.			

- NOTES:**
- Fill quantity includes 5% for compaction.
 - Topsoil should not be stripped below finished grade on substructure area.

ConocoPhillips

ConocoPhillips Company

WAR HAMMER 25 FEDERAL COM
TC 12H, W1 11H, W2 10H & W3 9H
SECTION 25, T26S, R32E, N.M.P.M.
NW 1/4 NE 1/4

DRAWN BY: C.A.G.

SCALE: 1" = 60'

DATE: 02-17-13

REVISED:

TYPICAL CROSS SECTIONS

FIGURE #2




Corporate Office * 85 South 200 East
Vernal, UT 84078 * (435) 789-1017

MAP 20

SECTION 24
SECTION 25

LINE TABLE		
LINE	DIRECTION	LENGTH
L1	N80°E	8'

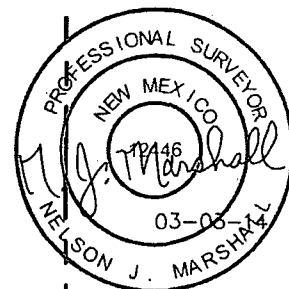

W3 9H
○ W2 10H
○ W1 11H
○ TC 12H

Existing Flow Line

Topsoil Stockpile

600' X 600'
Archaeological Survey
Boundary

Existing Road

Proposed
Access Road

Existing Flow Line

NOTES:

ConocoPhillips

ConocoPhillips Company

WAR HAMMER 25 FEDERAL COM
TC 12H, W1 11H, W2 10H & W3 9H
SECTION 25, T26S, R32E, N.M.P.M.
NW 1/4 NE 1/4

DRAWN BY: C.A.G.

SCALE: 1" = 100'

DATE: 02-17-13

REVISED:

ARCHAEOLOGICAL SURVEY
BOUNDARY

FIGURE #5



Corporate Office * 85 South 200 East
Vernal, UT 84078 * (435) 789-1017