

JUL 07 2015 AT5-14-1050

Form 3160-3
(March 2012)UNITED STATES
DEPARTMENT OF THE INTERIOR
BUREAU OF LAND MANAGEMENT

RECEIVED

FORM APPROVED
OMB No. 1004-0137
Expires October 31, 2014

APPLICATION FOR PERMIT TO DRILL OR REENTER

1a. Type of work: ☒ DRILL ☐ REENTER		5. Lease Serial No. SHL: NMLC 068281B BHL: NMNM 120910	
1b. Type of Well: ☒ Oil Well ☐ Gas Well ☐ Other ☒ Single Zone ☐ Multiple Zone		6. If Indian, Allottee or Tribe Name N/A	
2. Name of Operator CONOCOPHILLIPS COMPANY (217817)		7. If Unit or CA Agreement, Name and No. N/A	
3a. Address 600 N. Dairy Ashford Rd. P10-3-3087 Houston, Texas 77079		8. Lease Name and Well No. (313012) BUCK 30 FEDERAL COM W1 10H	
3b. Phone No. (include area code) (281)206-5282		9. API Well No. 30-025- 42677	
4. Location of Well (Report location clearly and in accordance with any State requirements. *) At surface 260' FNL & 632' FBL 30-26S-32E (A) At proposed prod. zone 50' FSL & 4900' FWL 31-26S-32E (H5)		10. Field and Pool, or Exploratory (98065) WC-025 G-08 5263205N; UPPER WC	
11. Sec., T. R. M. or Blk and Survey or Area NENE 30-26S-32E		12. County or Parish LEA	
13. State NM		14. Distance in miles and direction from nearest town or post office* Approximately 45.2 miles southwest of Jal, NM	
15. Distance from proposed* location to nearest property or lease line, ft. (Also to nearest drig. unit line, if any) SHL: 260' BHL: 50'		16. No. of acres in lease NMLC-068281B: 1841.48 NMNM-120910: 1218.62	
17. Spacing Unit dedicated to this well 224.51		18. Distance from proposed location* to nearest well, drilling, completed, applied for, on this lease, ft. 33'	
19. Proposed Depth MD: 19,365' TVD: 11,915'		20. BLM/BIA Bond No. on file ES0085	
21. Elevations (Show whether DF, KDB, RT, GL, etc.) 3148.5' UNGRADED		22. Approximate date work will start* 01/01/2015	
23. Estimated duration 30 Days		24. Attachments	

The following, completed in accordance with the requirements of Onshore Oil and Gas Order No.1, must be attached to this form:

- Well plat certified by a registered surveyor.
- A Drilling Plan.
- A Surface Use Plan (if the location is on National Forest System Lands, the SUPO must be filed with the appropriate Forest Service Office).
- Bond to cover the operations unless covered by an existing bond on file (see Item 20 above).
- Operator certification.
- Such other site specific information and/or plans as may be required by the BLM.

25. Signature <i>Kristina Mickens</i>	Name (Printed/Typed) KRISTINA MICKENS	Date 08/21/2014
---------------------------------------	--	--------------------

Title

Sr. Regulatory Specialist

Approved by (Signature)

Steve Caffey

Name (Printed/Typed)

Date

JUL 1 - 2015

Title

FIELD MANAGER

Office

CARLSBAD FIELD OFFICE

Application approval does not warrant or certify that the applicant holds legal or equitable title to those rights in the subject lease which would entitle the applicant to conduct operations thereon.

Conditions of approval, if any, are attached.

APPROVAL FOR TWO YEARS

Title 18 U.S.C. Section 1001 and Title 43 U.S.C. Section 1212, make it a crime for any person knowingly and willfully to make to any department or agency of the United States any false, fictitious or fraudulent statements or representations as to any matter within its jurisdiction.

(Continued on page 2)

*(Instructions on page 2)

Carlsbad Controlled Water Basin

K2
07/07/15SEE ATTACHED FOR
CONDITIONS OF APPROVALApproval Subject to General Requirements
& Special Stipulations Attached

JUL 09 2015

Drilling Program
ConocoPhillips Company
 Buck 30 Federal COM W1 10H
 260' FNL 632' FEL (SHL)
 Sec 30-T26S-R32E
 50' FSL 4,900' FWL (BHL)
 Sec 31-T26S-R32E
 Lea County, New Mexico

HOBBS OCD

JUL 07 2015

RECEIVED

1. Estimated tops of geological formations:

Geologic Formation at surface: Quaternary

Formation	TVD (ft)
Base Fresh Water	300
Rustler	1,010
Salado Top/Top Salt	1,350
Castile	2,435
Base Salt/Delaware Top	4,260
Ford Shale	4,340
* Cherry Canyon	5,167
* Brushy Canyon	6,935
* Bone Springs Top	8,060
* Bone Spring 3rd Carb	10,305
* WolfCamp	11,464
* WolfCamp 1	11,645

2. Estimated depth/thickness of freshwater and/or hydrocarbons:

Water: Fresh water is anticipated above the Rustler at 300' and will be protected by surface casing at ~1,000' and cemented to surface.

Hydrocarbons: Oil and gas are anticipated in the formations annotated above (*). These zones will be isolated as necessary.

3. Pressure Control Equipment:

*Please see attached BOPE and Choke Manifold Schematic for more detail.

A 13-5/8" BOP system will be installed and tested prior to drilling out of the surface casing shoe. The BOP system will be utilized to drill the intermediate and production hole sections, and will be tested per BLM Onshore Oil & Gas Order No. 2 per each hole section specified in the final column of the table in section four.

Pressure tests will be conducted at the initial installation of the BOPE and again if needed 30 days from the initial test as per BLM Onshore Oil and Gas Order No. 2. BOPE controls will be installed prior to drilling under the surface casing and will be used until the completion of drilling operations. The intermediate 1 and intermediate 2 string will be tested per 5M working system requirements. The production interval will be tested per 10M working system requirements.

ConocoPhillips Company requests a variance to use a flexible line between the BOP and the choke. The testing and manufacturing specifications for this equipment is attached. The line will be kept as straight as possible with minimum turns.

4. Proposed Casing Program

*All tubulars used for this design will be new.

Hole Size (in)	Casing (in)	Wt/Ft	Grade	Connection	Thread & Cplg. OD (in)	Csg Interval Depth (ft)	Hole Depth (ftTVD)	Hole Depth (ftMD)
17 1/2	13 3/8	54.5	J-55	BTC	14.375	0-4,035	1,035	1,035
12 1/4	9 5/8	40.0	L-80	BTC	10.625	0-4,374	4,355	4,374
8 3/4	7 5/8	33.7	P-110	Wedge 523	7.775	0-11,754	11,705	11,754
6 5/8	5	21.4	P-110	Tenaris Blue	5.693	0-11,254	11,224	11,254
6 5/8	4 1/2	15.1	P-110	Tenaris XP BTC	5.100	11,254-19,365	11,915	19,365

Drilling Program
ConocoPhillips Company
 Buck 30 Federal COM W1 10H
 260' FNL 632' FEL (SHL)
 Sec 30-T26S-R32E
 50' FSL 4,900' FWL (BHL)
 Sec 31-T26S-R32E
 Lea County, New Mexico

Minimum casing design factors: Burst 1.0, Collapse 1.125, Tensile Strength 1.6 dry / 1.8 buoyant

Hole Size (in)	Casing (in)	Burst	Collapse	Tension	Minimum Clearance (in)	BOPE System
17 1/2	13 3/8	5.57	2.31	17.56	1.5625	N/A
12 1/4	9 5/8	2.51	1.35	6.22	0.8125	5M
8 3/4	7 5/8	1.92	1.39	3.16	0.4875	5M
6 5/8	5	2.31	2.41	3.55	0.5360	10M
6 5/8	4 1/2	1.86	1.85	3.33	0.7625	10M

5. Proposed Cementing Program

		Volume (sx)	Type	Weight (ppg)	Yield (ft ³ /sx)	Water (Gal/sx)	Excess	Cement Top
Surface	Lead	610	Class C	13.7	1.68	8.684	100%	Surface
	Tail	310	Class C	14.8	1.35	6.349	100%	735ft
Additives (BWOB): 4% Extender, 2% CaCl ₂ , 0.125 lb/sx LCM, 0.2% Anti-Foam								
Intermediate 1	Lead	1,080	Class C	11.9	2.58	15.392	120%	Surface
	Tail	420	Class C	14.8	1.35	6.199	120%	3874ft
Additives (BWOB): 4% Extender, 2% CaCl ₂ , 0.125 lb/sx LCM, 0.2% Anti-Foam								
Intermediate 2	Lead	680	Tuned Light	9.7	2.44	9.116	120%	3874ft
	Tail	140	TXI	13.2	1.53	7.474	100%	11254ft
Additives (BWOB): 0.4% Dispersant, 1 lb/sx Salt, 0.1% Retarder, 0.5% Fluid Loss, 3 lb/sx LCM								
Intermediate 2 (Optional DV)	Depth (ft):	8,000						
	Lead	380	Tuned Light	9.7	2.44	9.116	120%	3874ft
Additives (BWOB): 0.4% Dispersant, 1 lb/sx Salt, 0.1% Retarder, 0.5% Fluid Loss, 3 lb/sx LCM								
Production	Lead							
	Tail	1,330	50:50 / TXI:H	15.0	1.14	3.216	35%	11254ft
Additives (BWOB): 0.4% Retarder, 0.2% Anti-foam, 0.7 Anti-gelling, 0.4% Fluid Loss, 2% Expanding Agent, 5.0% Silica								

6. Proposed Fluids Program

Depth (ft)		Type	Mud Weight (ppg)	Viscosity	Fluid Loss
0	to 1,035	Spud Mud	8.4 - 9.3	32-36	NC
1,035	to 4,374	Brine	9.3 - 10.2	28-30	≤5
4,374	to 11,754	Cut Brine	8.6 - 9.2	30-40	≤5
11,754	to 19,365	Oil Based Mud	12.0 - 14.0	30-40	≤5

Sufficient fluid volume, weight material, and additives will be available onsite at all times. Visual and electronic mud monitoring equipment will be in place to indicate gain or loss.

7. Formation Evaluation Program

Samples: Dry samples taken 30' from intermediate 1 casing point to TD. GC Tracers KOP to TD.
 Logging: GR/Neutron from base salt to surface. GR from 200' above KOP to TD. Not log in the lateral.

Drilling Program
ConocoPhillips Company
 Buck 30 Federal COM W1 10H
 260' FNL 632' FEL (SHL)
 Sec 30-T26S-R32E
 50' FSL 4,900' FWL (BHL)
 Sec 31-T26S-R32E
 Lea County, New Mexico

8. Anticipated Wellbore Conditions

	Value	Comments
Bottom Hole Pressure (psi)	6,695	Assumes 0.78psi/ft - 0.22psi/ft Partial Evacuation
Bottom Hole Temperature (°F)	192	Assumes 0.01deg/100ft
Abnormal Pressure / Potential Hazards	Losses below Delaware will be mitigated with lost circulation material. Potential overpressure below the top of Wolfcamp will be mitigated with mud weight. If H2S is encountered the operator will comply with the provisions of Onshore Oil and Gas Order No. 6. All personnel will be familiar with all aspects of safe operation being used to drill this well.	

9. Directional Plan:

Kick off Point (ft)	Landing TVD (ft)	TD TVD (ft)	Total Measured Depth (ft)
11,411	11,955	11,915	19,365

* ConocoPhillips proposes to drill a vertical wellbore to kick off point (with its respective nudge) and then drill horizontally to TD. Please see the attached directional plan for more detail.

** The drilling plan consider to drill 280 ft past the LTP (BHL at 50 ft South of the Section Line) but will not produce pass that point (LTP).

10. Spudder Rig and Skid Operations.

The reasons for using the spudder rig to drill and pre-set surface casing are: Time & Cost Saving.

The "Pinnergy #1" Rig will be used to drill the surface hole and pre-set surface casing on all of the wells in the same pad. Once each surface hole section has been drilled, it will be cased and cemented according to all applicable rules and regulations (OnShore order). the wellhead will be nipped up and tested as soon as 13-3/8" surface casing is cut off after the applicable WOC time has been reached. A blind flange of the same pressure rating as the wellhead will be utilized to seal the wellbore on all casing strings. Pressure will be monitored via wing valves on each wellhead section and a means for intervention will be maintained while the drilling rig is not over the well. Spudder rig operation is expected to take 7-10 days for a quad pad and 4-6 days for a dual pad. The BLM will be contacted / notified 24 hours prior to commencing spudder rig operations.

Drilling operation will start with a big Drilling Rig (H&P Flex 3 rig type) and an approved BOP stack will be nipped up and tested on the wellhead before drilling operations resumes on each well. The rig will skid between the wells until each well's section has been drilled as planned (see Attachment #10). The BLM will be contacted / notified 24 hours before the big rig moves back on the location.

~~Once "Spudder Rig" has left the location, The "big Drilling Rig" will be on location within 90 days to drill each well in the Pad as batch drilling operations.~~

taken out due to No Batch Drilling Plan
KGR 6-29-15

Attachments:

- Attachment #1: Directional Plan.
- Attachment #2: Wellbore Casing & Cementing Schematic.
- Attachment #3: WellHead Schematic.
- Attachment #4: BOP Schematic.
- Attachment #5: Choke Schematic.
- Attachment #6: Special (Premium) Connections.
- Attachment #7: Flex Hose Documentation.
- Attachment #8: Spudder Rig Specifications.
- Attachment #9: WellHead Schematic for Pre-set Surface.
- Attachment #10: Skid-Batch Drilling Operations.

Attachment #1



ConocoPhillips

Lea County, NM

Buck 30 Federal COM

W1 10H



Original Hole

Plan: Design #3

Standard Planning Report

24 July, 2014

Original Hole
Plan: Design #3 (W1 10H/Original Hole)
Well @ 3173.50usft (RKB: 25' + GL: 3148.5')

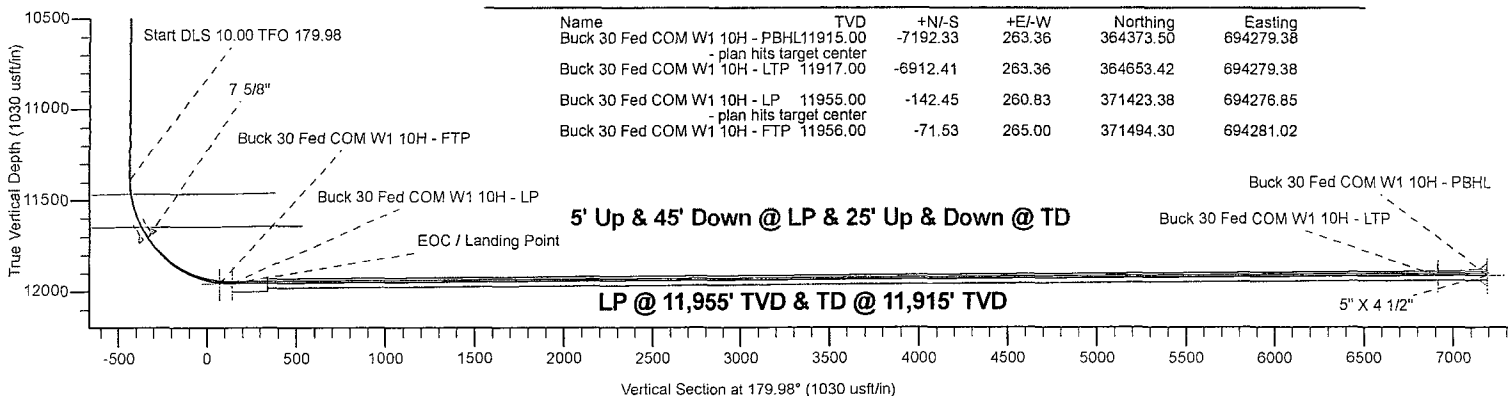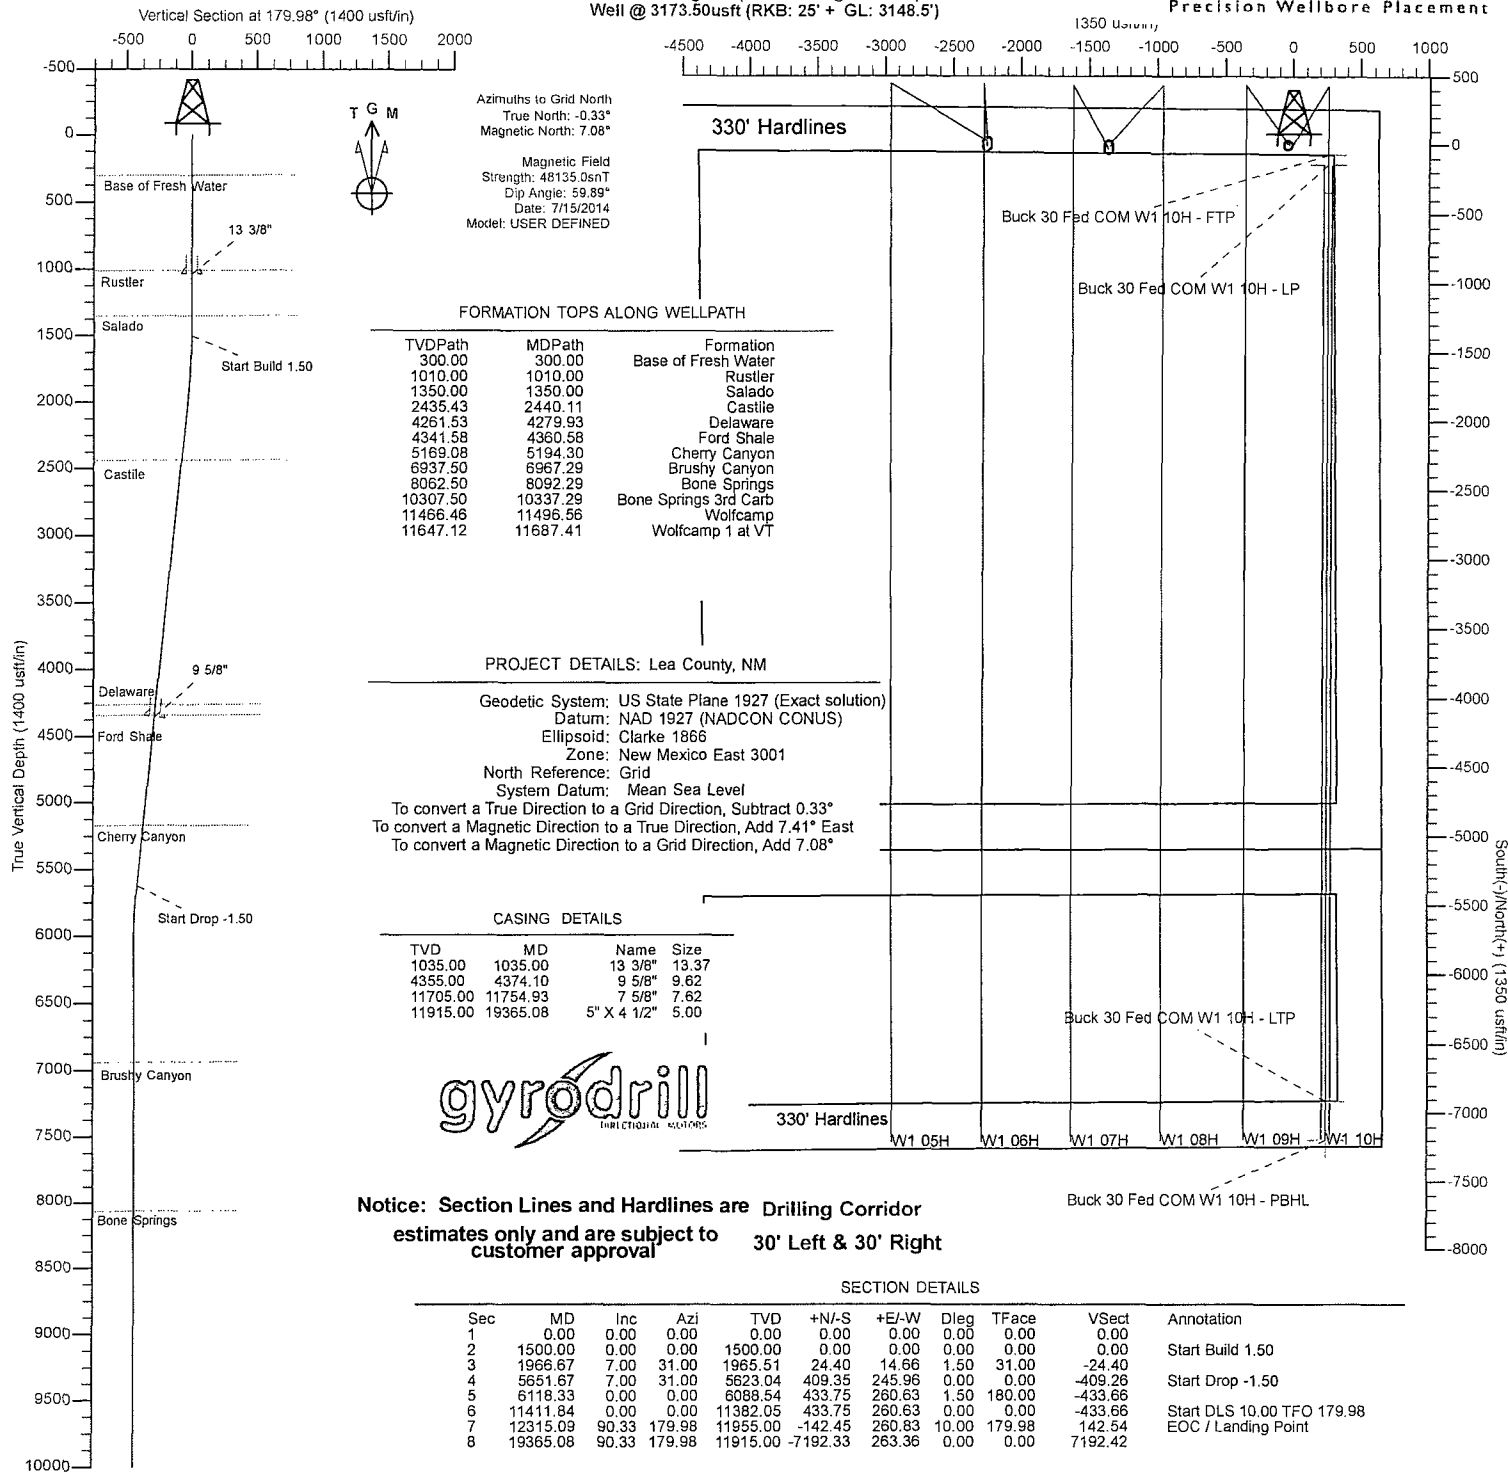

Database: Gyrodatab NWDB
Company: ConocoPhillips
Project: Lea County, NM
Site: Buck 30 Federal COM
Well: W1 10H
Wellbore: Original Hole
Design: Design #3

Local Co-ordinate Reference: Well W1 10H
TVD Reference: Well @ 3173.50usft (RKB: 25' + GL: 3148.5')
MD Reference: Well @ 3173.50usft (RKB: 25' + GL: 3148.5')
North Reference: Grid
Survey Calculation Method: Minimum Curvature

Project	Lea County, NM		
Map System:	US State Plane 1927 (Exact solution)	System Datum:	Mean Sea Level
Geo Datum:	NAD 1927 (NADCON CONUS)		
Map Zone:	New Mexico East 3001		

Site	Buck 30 Federal COM		
Site Position:		Northing:	371,501.22 usft
From: Map		Easting:	689,667.38 usft
Position Uncertainty:	0.00 usft	Slot Radius:	13.20 in
		Latitude:	32° 1' 11.62 N
		Longitude:	103° 43' 16.92 W
		Grid Convergence:	0.32 °

Well	W1 10H		
Well Position	+N/-S	64.61 usft	Northing: 371,565.83 usft
	+E/-W	4,348.64 usft	Easting: 694,016.02 usft
Position Uncertainty	0.00 usft	Wellhead Elevation:	0.00 usft
		Latitude:	32° 1' 12.01 N
		Longitude:	103° 42' 26.40 W
		Ground Level:	3,148.50 usft

Wellbore	Original Hole		
Magnetics	Model Name	Sample Date	Declination (°)
	User Defined	7/15/2014	7.41
		Dip Angle (°)	59.89
		Field Strength (nT)	48,135

Design	Design #3		
Audit Notes:			
Version:	Phase:	PLAN	Tie On Depth: 0.00
Vertical Section:	Depth From (TVD) (usft)	+N/-S (usft)	+E/-W (usft)
	0.00	0.00	0.00
			Direction (°) 179.98

Plan Sections										
Measured Depth (usft)	Inclination (°)	Azimuth (°)	Vertical Depth (usft)	+N/-S (usft)	+E/-W (usft)	Dogleg Rate (°/100ft)	Build Rate (°/100ft)	Turn Rate (°/100ft)	TFO (°)	Target
0.00	0.00	0.00	0.00	0.00	0.00	0.00	0.00	0.00	0.00	
1,500.00	0.00	0.00	1,500.00	0.00	0.00	0.00	0.00	0.00	0.00	
1,966.67	7.00	31.00	1,965.51	24.40	14.66	1.50	1.50	0.00	31.00	
5,651.67	7.00	31.00	5,623.04	409.35	245.96	0.00	0.00	0.00	0.00	
6,118.33	0.00	0.00	6,088.54	433.75	260.63	1.50	-1.50	0.00	180.00	
11,411.84	0.00	0.00	11,382.05	433.75	260.63	0.00	0.00	0.00	0.00	
12,315.09	90.33	179.98	11,955.00	-142.45	260.83	10.00	10.00	19.93	179.98	
19,365.08	90.33	179.98	11,915.00	-7,192.33	263.36	0.00	0.00	0.00	0.00	Buck 30 Fed COM W

Database: Gyrodatab NWDB
Company: ConocoPhillips
Project: Lea County, NM
Site: Buck 30 Federal COM
Well: W1 10H
Wellbore: Original Hole
Design: Design #3

Local Co-ordinate Reference: Well W1 10H
TVD Reference: Well @ 3173.50usft (RKB: 25' + GL: 3148.5')
MD Reference: Well @ 3173.50usft (RKB: 25' + GL: 3148.5')
North Reference: Grid
Survey Calculation Method: Minimum Curvature

Planned Survey

Measured Depth (usft)	Inclination (°)	Azimuth (°)	Vertical Depth (usft)	+N/-S (usft)	+E/-W (usft)	Vertical Section (usft)	Dogleg Rate (°/100ft)	Build Rate (°/100ft)	Turn Rate (°/100ft)
0.00	0.00	0.00	0.00	0.00	0.00	0.00	0.00	0.00	0.00
100.00	0.00	0.00	100.00	0.00	0.00	0.00	0.00	0.00	0.00
200.00	0.00	0.00	200.00	0.00	0.00	0.00	0.00	0.00	0.00
300.00	0.00	0.00	300.00	0.00	0.00	0.00	0.00	0.00	0.00
400.00	0.00	0.00	400.00	0.00	0.00	0.00	0.00	0.00	0.00
500.00	0.00	0.00	500.00	0.00	0.00	0.00	0.00	0.00	0.00
600.00	0.00	0.00	600.00	0.00	0.00	0.00	0.00	0.00	0.00
700.00	0.00	0.00	700.00	0.00	0.00	0.00	0.00	0.00	0.00
800.00	0.00	0.00	800.00	0.00	0.00	0.00	0.00	0.00	0.00
900.00	0.00	0.00	900.00	0.00	0.00	0.00	0.00	0.00	0.00
1,000.00	0.00	0.00	1,000.00	0.00	0.00	0.00	0.00	0.00	0.00
1,100.00	0.00	0.00	1,100.00	0.00	0.00	0.00	0.00	0.00	0.00
1,200.00	0.00	0.00	1,200.00	0.00	0.00	0.00	0.00	0.00	0.00
1,300.00	0.00	0.00	1,300.00	0.00	0.00	0.00	0.00	0.00	0.00
1,400.00	0.00	0.00	1,400.00	0.00	0.00	0.00	0.00	0.00	0.00
1,500.00	0.00	0.00	1,500.00	0.00	0.00	0.00	0.00	0.00	0.00
1,600.00	1.50	31.00	1,599.99	1.12	0.67	-1.12	1.50	1.50	0.00
1,700.00	3.00	31.00	1,699.91	4.49	2.70	-4.49	1.50	1.50	0.00
1,800.00	4.50	31.00	1,799.69	10.09	6.06	-10.09	1.50	1.50	0.00
1,900.00	6.00	31.00	1,899.27	17.94	10.78	-17.93	1.50	1.50	0.00
1,966.67	7.00	31.00	1,965.51	24.40	14.66	-24.40	1.50	1.50	0.00
2,000.00	7.00	31.00	1,998.59	27.89	16.76	-27.88	0.00	0.00	0.00
2,100.00	7.00	31.00	2,097.85	38.33	23.03	-38.33	0.00	0.00	0.00
2,200.00	7.00	31.00	2,197.10	48.78	29.31	-48.77	0.00	0.00	0.00
2,300.00	7.00	31.00	2,296.36	59.23	35.59	-59.21	0.00	0.00	0.00
2,400.00	7.00	31.00	2,395.61	69.67	41.86	-69.66	0.00	0.00	0.00
2,500.00	7.00	31.00	2,494.86	80.12	48.14	-80.10	0.00	0.00	0.00
2,600.00	7.00	31.00	2,594.12	90.56	54.42	-90.55	0.00	0.00	0.00
2,700.00	7.00	31.00	2,693.37	101.01	60.69	-100.99	0.00	0.00	0.00
2,800.00	7.00	31.00	2,792.63	111.46	66.97	-111.43	0.00	0.00	0.00
2,900.00	7.00	31.00	2,891.88	121.90	73.25	-121.88	0.00	0.00	0.00
3,000.00	7.00	31.00	2,991.14	132.35	79.52	-132.32	0.00	0.00	0.00
3,100.00	7.00	31.00	3,090.39	142.80	85.80	-142.77	0.00	0.00	0.00
3,200.00	7.00	31.00	3,189.65	153.24	92.08	-153.21	0.00	0.00	0.00
3,300.00	7.00	31.00	3,288.90	163.69	98.35	-163.65	0.00	0.00	0.00
3,400.00	7.00	31.00	3,388.16	174.13	104.63	-174.10	0.00	0.00	0.00
3,500.00	7.00	31.00	3,487.41	184.58	110.91	-184.54	0.00	0.00	0.00
3,600.00	7.00	31.00	3,586.67	195.03	117.18	-194.99	0.00	0.00	0.00
3,700.00	7.00	31.00	3,685.92	205.47	123.46	-205.43	0.00	0.00	0.00
3,800.00	7.00	31.00	3,785.17	215.92	129.74	-215.87	0.00	0.00	0.00
3,900.00	7.00	31.00	3,884.43	226.37	136.01	-226.32	0.00	0.00	0.00
4,000.00	7.00	31.00	3,983.68	236.81	142.29	-236.76	0.00	0.00	0.00
4,100.00	7.00	31.00	4,082.94	247.26	148.57	-247.21	0.00	0.00	0.00
4,200.00	7.00	31.00	4,182.19	257.70	154.84	-257.65	0.00	0.00	0.00
4,300.00	7.00	31.00	4,281.45	268.15	161.12	-268.09	0.00	0.00	0.00
4,400.00	7.00	31.00	4,380.70	278.60	167.40	-278.54	0.00	0.00	0.00
4,500.00	7.00	31.00	4,479.96	289.04	173.67	-288.98	0.00	0.00	0.00
4,600.00	7.00	31.00	4,579.21	299.49	179.95	-299.43	0.00	0.00	0.00
4,700.00	7.00	31.00	4,678.47	309.94	186.23	-309.87	0.00	0.00	0.00
4,800.00	7.00	31.00	4,777.72	320.38	192.50	-320.31	0.00	0.00	0.00
4,900.00	7.00	31.00	4,876.98	330.83	198.78	-330.76	0.00	0.00	0.00
5,000.00	7.00	31.00	4,976.23	341.27	205.06	-341.20	0.00	0.00	0.00
5,100.00	7.00	31.00	5,075.48	351.72	211.34	-351.65	0.00	0.00	0.00
5,200.00	7.00	31.00	5,174.74	362.17	217.61	-362.09	0.00	0.00	0.00

Database: Gyrodata NWDB
Company: ConocoPhillips
Project: Lea County, NM
Site: Buck 30 Federal COM
Well: W1 10H
Wellbore: Original Hole
Design: Design #3

Local Co-ordinate Reference: Well W1 10H
TVD Reference: Well @ 3173.50usft (RKB: 25' + GL: 3148.5')
MD Reference: Well @ 3173.50usft (RKB: 25' + GL: 3148.5')
North Reference: Grid
Survey Calculation Method: Minimum Curvature

Planned Survey

Measured Depth (usft)	Inclination (°)	Azimuth (°)	Vertical Depth (usft)	+N/-S (usft)	+E/-W (usft)	Vertical Section (usft)	Dogleg Rate (°/100ft)	Build Rate (°/100ft)	Turn Rate (°/100ft)
5,300.00	7.00	31.00	5,273.99	372.61	223.89	-372.53	0.00	0.00	0.00
5,400.00	7.00	31.00	5,373.25	383.06	230.17	-382.98	0.00	0.00	0.00
5,500.00	7.00	31.00	5,472.50	393.51	236.44	-393.42	0.00	0.00	0.00
5,600.00	7.00	31.00	5,571.76	403.95	242.72	-403.87	0.00	0.00	0.00
5,651.67	7.00	31.00	5,623.04	409.35	245.96	-409.26	0.00	0.00	0.00
5,700.00	6.27	31.00	5,671.05	414.14	248.84	-414.05	1.50	-1.50	0.00
5,800.00	4.77	31.00	5,770.58	422.39	253.80	-422.30	1.50	-1.50	0.00
5,900.00	3.27	31.00	5,870.33	428.41	257.41	-428.32	1.50	-1.50	0.00
6,000.00	1.77	31.00	5,970.23	432.18	259.68	-432.09	1.50	-1.50	0.00
6,100.00	0.27	31.00	6,070.21	433.72	260.60	-433.63	1.50	-1.50	0.00
6,118.33	0.00	0.00	6,088.54	433.75	260.63	-433.66	1.50	-1.50	0.00
6,200.00	0.00	0.00	6,170.21	433.75	260.63	-433.66	0.00	0.00	0.00
6,300.00	0.00	0.00	6,270.21	433.75	260.63	-433.66	0.00	0.00	0.00
6,400.00	0.00	0.00	6,370.21	433.75	260.63	-433.66	0.00	0.00	0.00
6,500.00	0.00	0.00	6,470.21	433.75	260.63	-433.66	0.00	0.00	0.00
6,600.00	0.00	0.00	6,570.21	433.75	260.63	-433.66	0.00	0.00	0.00
6,700.00	0.00	0.00	6,670.21	433.75	260.63	-433.66	0.00	0.00	0.00
6,800.00	0.00	0.00	6,770.21	433.75	260.63	-433.66	0.00	0.00	0.00
6,900.00	0.00	0.00	6,870.21	433.75	260.63	-433.66	0.00	0.00	0.00
7,000.00	0.00	0.00	6,970.21	433.75	260.63	-433.66	0.00	0.00	0.00
7,100.00	0.00	0.00	7,070.21	433.75	260.63	-433.66	0.00	0.00	0.00
7,200.00	0.00	0.00	7,170.21	433.75	260.63	-433.66	0.00	0.00	0.00
7,300.00	0.00	0.00	7,270.21	433.75	260.63	-433.66	0.00	0.00	0.00
7,400.00	0.00	0.00	7,370.21	433.75	260.63	-433.66	0.00	0.00	0.00
7,500.00	0.00	0.00	7,470.21	433.75	260.63	-433.66	0.00	0.00	0.00
7,600.00	0.00	0.00	7,570.21	433.75	260.63	-433.66	0.00	0.00	0.00
7,700.00	0.00	0.00	7,670.21	433.75	260.63	-433.66	0.00	0.00	0.00
7,800.00	0.00	0.00	7,770.21	433.75	260.63	-433.66	0.00	0.00	0.00
7,900.00	0.00	0.00	7,870.21	433.75	260.63	-433.66	0.00	0.00	0.00
8,000.00	0.00	0.00	7,970.21	433.75	260.63	-433.66	0.00	0.00	0.00
8,100.00	0.00	0.00	8,070.21	433.75	260.63	-433.66	0.00	0.00	0.00
8,200.00	0.00	0.00	8,170.21	433.75	260.63	-433.66	0.00	0.00	0.00
8,300.00	0.00	0.00	8,270.21	433.75	260.63	-433.66	0.00	0.00	0.00
8,400.00	0.00	0.00	8,370.21	433.75	260.63	-433.66	0.00	0.00	0.00
8,500.00	0.00	0.00	8,470.21	433.75	260.63	-433.66	0.00	0.00	0.00
8,600.00	0.00	0.00	8,570.21	433.75	260.63	-433.66	0.00	0.00	0.00
8,700.00	0.00	0.00	8,670.21	433.75	260.63	-433.66	0.00	0.00	0.00
8,800.00	0.00	0.00	8,770.21	433.75	260.63	-433.66	0.00	0.00	0.00
8,900.00	0.00	0.00	8,870.21	433.75	260.63	-433.66	0.00	0.00	0.00
9,000.00	0.00	0.00	8,970.21	433.75	260.63	-433.66	0.00	0.00	0.00
9,100.00	0.00	0.00	9,070.21	433.75	260.63	-433.66	0.00	0.00	0.00
9,200.00	0.00	0.00	9,170.21	433.75	260.63	-433.66	0.00	0.00	0.00
9,300.00	0.00	0.00	9,270.21	433.75	260.63	-433.66	0.00	0.00	0.00
9,400.00	0.00	0.00	9,370.21	433.75	260.63	-433.66	0.00	0.00	0.00
9,500.00	0.00	0.00	9,470.21	433.75	260.63	-433.66	0.00	0.00	0.00
9,600.00	0.00	0.00	9,570.21	433.75	260.63	-433.66	0.00	0.00	0.00
9,700.00	0.00	0.00	9,670.21	433.75	260.63	-433.66	0.00	0.00	0.00
9,800.00	0.00	0.00	9,770.21	433.75	260.63	-433.66	0.00	0.00	0.00
9,900.00	0.00	0.00	9,870.21	433.75	260.63	-433.66	0.00	0.00	0.00
10,000.00	0.00	0.00	9,970.21	433.75	260.63	-433.66	0.00	0.00	0.00
10,100.00	0.00	0.00	10,070.21	433.75	260.63	-433.66	0.00	0.00	0.00
10,200.00	0.00	0.00	10,170.21	433.75	260.63	-433.66	0.00	0.00	0.00
10,300.00	0.00	0.00	10,270.21	433.75	260.63	-433.66	0.00	0.00	0.00
10,400.00	0.00	0.00	10,370.21	433.75	260.63	-433.66	0.00	0.00	0.00

Database: Gyrodatab NWDB
Company: ConocoPhillips
Project: Lea County, NM
Site: Buck 30 Federal COM
Well: W1 10H
Wellbore: Original Hole
Design: Design #3

Local Co-ordinate Reference: Well W1 10H
TVD Reference: Well @ 3173.50usft (RKB: 25' + GL: 3148.5')
MD Reference: Well @ 3173.50usft (RKB: 25' + GL: 3148.5')
North Reference: Grid
Survey Calculation Method: Minimum Curvature

Planned Survey

Measured Depth (usft)	Inclination (°)	Azimuth (°)	Vertical Depth (usft)	+N/-S (usft)	+E/-W (usft)	Vertical Section (usft)	Dogleg Rate (°/100ft)	Build Rate (°/100ft)	Turn Rate (°/100ft)
10,500.00	0.00	0.00	10,470.21	433.75	260.63	-433.66	0.00	0.00	0.00
10,600.00	0.00	0.00	10,570.21	433.75	260.63	-433.66	0.00	0.00	0.00
10,700.00	0.00	0.00	10,670.21	433.75	260.63	-433.66	0.00	0.00	0.00
10,800.00	0.00	0.00	10,770.21	433.75	260.63	-433.66	0.00	0.00	0.00
10,900.00	0.00	0.00	10,870.21	433.75	260.63	-433.66	0.00	0.00	0.00
11,000.00	0.00	0.00	10,970.21	433.75	260.63	-433.66	0.00	0.00	0.00
11,100.00	0.00	0.00	11,070.21	433.75	260.63	-433.66	0.00	0.00	0.00
11,200.00	0.00	0.00	11,170.21	433.75	260.63	-433.66	0.00	0.00	0.00
11,300.00	0.00	0.00	11,270.21	433.75	260.63	-433.66	0.00	0.00	0.00
11,400.00	0.00	0.00	11,370.21	433.75	260.63	-433.66	0.00	0.00	0.00
11,411.84	0.00	0.00	11,382.05	433.75	260.63	-433.66	0.00	0.00	0.00
11,500.00	8.82	179.98	11,469.87	426.98	260.63	-426.89	10.00	10.00	0.00
11,600.00	18.82	179.98	11,566.85	403.13	260.64	-403.04	10.00	10.00	0.00
11,700.00	28.82	179.98	11,658.22	362.81	260.65	-362.71	10.00	10.00	0.00
11,800.00	38.82	179.98	11,741.19	307.22	260.67	-307.13	10.00	10.00	0.00
11,900.00	48.82	179.98	11,813.26	238.08	260.70	-237.99	10.00	10.00	0.00
12,000.00	58.82	179.98	11,872.22	157.47	260.72	-157.37	10.00	10.00	0.00
12,100.00	68.82	179.98	11,916.29	67.84	260.76	-67.75	10.00	10.00	0.00
12,200.00	78.82	179.98	11,944.13	-28.07	260.79	28.17	10.00	10.00	0.00
12,300.00	88.82	179.98	11,954.89	-127.37	260.83	127.46	10.00	10.00	0.00
12,315.09	90.33	179.98	11,955.00	-142.45	260.83	142.54	10.00	10.00	0.00
12,400.00	90.33	179.98	11,954.52	-227.36	260.86	227.45	0.00	0.00	0.00
12,500.00	90.33	179.98	11,953.95	-327.36	260.90	327.45	0.00	0.00	0.00
12,600.00	90.33	179.98	11,953.38	-427.36	260.93	427.45	0.00	0.00	0.00
12,700.00	90.33	179.98	11,952.82	-527.36	260.97	527.45	0.00	0.00	0.00
12,800.00	90.33	179.98	11,952.25	-627.36	261.01	627.45	0.00	0.00	0.00
12,900.00	90.33	179.98	11,951.68	-727.36	261.04	727.45	0.00	0.00	0.00
13,000.00	90.33	179.98	11,951.11	-827.35	261.08	827.45	0.00	0.00	0.00
13,100.00	90.33	179.98	11,950.55	-927.35	261.11	927.44	0.00	0.00	0.00
13,200.00	90.33	179.98	11,949.98	-1,027.35	261.15	1,027.44	0.00	0.00	0.00
13,300.00	90.33	179.98	11,949.41	-1,127.35	261.19	1,127.44	0.00	0.00	0.00
13,400.00	90.33	179.98	11,948.84	-1,227.35	261.22	1,227.44	0.00	0.00	0.00
13,500.00	90.33	179.98	11,948.28	-1,327.35	261.26	1,327.44	0.00	0.00	0.00
13,600.00	90.33	179.98	11,947.71	-1,427.34	261.29	1,427.44	0.00	0.00	0.00
13,700.00	90.33	179.98	11,947.14	-1,527.34	261.33	1,527.43	0.00	0.00	0.00
13,800.00	90.33	179.98	11,946.57	-1,627.34	261.36	1,627.43	0.00	0.00	0.00
13,900.00	90.33	179.98	11,946.01	-1,727.34	261.40	1,727.43	0.00	0.00	0.00
14,000.00	90.33	179.98	11,945.44	-1,827.34	261.44	1,827.43	0.00	0.00	0.00
14,100.00	90.33	179.98	11,944.87	-1,927.34	261.47	1,927.43	0.00	0.00	0.00
14,200.00	90.33	179.98	11,944.31	-2,027.33	261.51	2,027.43	0.00	0.00	0.00
14,300.00	90.33	179.98	11,943.74	-2,127.33	261.54	2,127.42	0.00	0.00	0.00
14,400.00	90.33	179.98	11,943.17	-2,227.33	261.58	2,227.42	0.00	0.00	0.00
14,500.00	90.33	179.98	11,942.60	-2,327.33	261.62	2,327.42	0.00	0.00	0.00
14,600.00	90.33	179.98	11,942.04	-2,427.33	261.65	2,427.42	0.00	0.00	0.00
14,700.00	90.33	179.98	11,941.47	-2,527.33	261.69	2,527.42	0.00	0.00	0.00
14,800.00	90.33	179.98	11,940.90	-2,627.33	261.72	2,627.42	0.00	0.00	0.00
14,900.00	90.33	179.98	11,940.33	-2,727.32	261.76	2,727.41	0.00	0.00	0.00
15,000.00	90.33	179.98	11,939.77	-2,827.32	261.79	2,827.41	0.00	0.00	0.00
15,100.00	90.33	179.98	11,939.20	-2,927.32	261.83	2,927.41	0.00	0.00	0.00
15,200.00	90.33	179.98	11,938.63	-3,027.32	261.87	3,027.41	0.00	0.00	0.00
15,300.00	90.33	179.98	11,938.06	-3,127.32	261.90	3,127.41	0.00	0.00	0.00
15,400.00	90.33	179.98	11,937.50	-3,227.32	261.94	3,227.41	0.00	0.00	0.00
15,500.00	90.33	179.98	11,936.93	-3,327.31	261.97	3,327.41	0.00	0.00	0.00
15,600.00	90.33	179.98	11,936.36	-3,427.31	262.01	3,427.40	0.00	0.00	0.00

Database: Gyrodatta NWDB
Company: ConocoPhillips
Project: Lea County, NM
Site: Buck 30 Federal COM
Well: W1 10H
Wellbore: Original Hole
Design: Design #3

Local Co-ordinate Reference: Well W1 10H
TVD Reference: Well @ 3173.50usft (RKB: 25' + GL: 3148.5')
MD Reference: Well @ 3173.50usft (RKB: 25' + GL: 3148.5')
North Reference: Grid
Survey Calculation Method: Minimum Curvature

Planned Survey

Measured Depth (usft)	Inclination (°)	Azimuth (°)	Vertical Depth (usft)	+N/-S (usft)	+E/-W (usft)	Vertical Section (usft)	Dogleg Rate (°/100ft)	Build Rate (°/100ft)	Turn Rate (°/100ft)
15,700.00	90.33	179.98	11,935.79	-3,527.31	262.05	3,527.40	0.00	0.00	0.00
15,800.00	90.33	179.98	11,935.23	-3,627.31	262.08	3,627.40	0.00	0.00	0.00
15,900.00	90.33	179.98	11,934.66	-3,727.31	262.12	3,727.40	0.00	0.00	0.00
16,000.00	90.33	179.98	11,934.09	-3,827.31	262.15	3,827.40	0.00	0.00	0.00
16,100.00	90.33	179.98	11,933.53	-3,927.30	262.19	3,927.40	0.00	0.00	0.00
16,200.00	90.33	179.98	11,932.96	-4,027.30	262.23	4,027.39	0.00	0.00	0.00
16,300.00	90.33	179.98	11,932.39	-4,127.30	262.26	4,127.39	0.00	0.00	0.00
16,400.00	90.33	179.98	11,931.82	-4,227.30	262.30	4,227.39	0.00	0.00	0.00
16,500.00	90.33	179.98	11,931.26	-4,327.30	262.33	4,327.39	0.00	0.00	0.00
16,600.00	90.33	179.98	11,930.69	-4,427.30	262.37	4,427.39	0.00	0.00	0.00
16,700.00	90.33	179.98	11,930.12	-4,527.29	262.40	4,527.39	0.00	0.00	0.00
16,800.00	90.33	179.98	11,929.55	-4,627.29	262.44	4,627.38	0.00	0.00	0.00
16,900.00	90.33	179.98	11,928.99	-4,727.29	262.48	4,727.38	0.00	0.00	0.00
17,000.00	90.33	179.98	11,928.42	-4,827.29	262.51	4,827.38	0.00	0.00	0.00
17,100.00	90.33	179.98	11,927.85	-4,927.29	262.55	4,927.38	0.00	0.00	0.00
17,200.00	90.33	179.98	11,927.28	-5,027.29	262.58	5,027.38	0.00	0.00	0.00
17,300.00	90.33	179.98	11,926.72	-5,127.28	262.62	5,127.38	0.00	0.00	0.00
17,400.00	90.33	179.98	11,926.15	-5,227.28	262.66	5,227.37	0.00	0.00	0.00
17,500.00	90.33	179.98	11,925.58	-5,327.28	262.69	5,327.37	0.00	0.00	0.00
17,600.00	90.33	179.98	11,925.01	-5,427.28	262.73	5,427.37	0.00	0.00	0.00
17,700.00	90.33	179.98	11,924.45	-5,527.28	262.76	5,527.37	0.00	0.00	0.00
17,800.00	90.33	179.98	11,923.88	-5,627.28	262.80	5,627.37	0.00	0.00	0.00
17,900.00	90.33	179.98	11,923.31	-5,727.28	262.83	5,727.37	0.00	0.00	0.00
18,000.00	90.33	179.98	11,922.75	-5,827.27	262.87	5,827.36	0.00	0.00	0.00
18,100.00	90.33	179.98	11,922.18	-5,927.27	262.91	5,927.36	0.00	0.00	0.00
18,200.00	90.33	179.98	11,921.61	-6,027.27	262.94	6,027.36	0.00	0.00	0.00
18,300.00	90.33	179.98	11,921.04	-6,127.27	262.98	6,127.36	0.00	0.00	0.00
18,400.00	90.33	179.98	11,920.48	-6,227.27	263.01	6,227.36	0.00	0.00	0.00
18,500.00	90.33	179.98	11,919.91	-6,327.27	263.05	6,327.36	0.00	0.00	0.00
18,600.00	90.33	179.98	11,919.34	-6,427.26	263.09	6,427.36	0.00	0.00	0.00
18,700.00	90.33	179.98	11,918.77	-6,527.26	263.12	6,527.35	0.00	0.00	0.00
18,800.00	90.33	179.98	11,918.21	-6,627.26	263.16	6,627.35	0.00	0.00	0.00
18,900.00	90.33	179.98	11,917.64	-6,727.26	263.19	6,727.35	0.00	0.00	0.00
19,000.00	90.33	179.98	11,917.07	-6,827.26	263.23	6,827.35	0.00	0.00	0.00
19,100.00	90.33	179.98	11,916.50	-6,927.26	263.26	6,927.35	0.00	0.00	0.00
19,200.00	90.33	179.98	11,915.94	-7,027.25	263.30	7,027.35	0.00	0.00	0.00
19,300.00	90.33	179.98	11,915.37	-7,127.25	263.34	7,127.34	0.00	0.00	0.00
19,365.08	90.33	179.98	11,915.00	-7,192.33	263.36	7,192.42	0.00	0.00	0.00

Database: Gyrodata NWDB
Company: ConocoPhillips
Project: Lea County, NM
Site: Buck 30 Federal COM
Well: W1 10H
Wellbore: Original Hole
Design: Design #3

Local Co-ordinate Reference: Well W1 10H
TVD Reference: Well @ 3173.50usft (RKB: 25' + GL: 3148.5')
MD Reference: Well @ 3173.50usft (RKB: 25' + GL: 3148.5')
North Reference: Grid
Survey Calculation Method: Minimum Curvature

Design Targets

Target Name

- hit/miss target - Shape	Dip Angle (°)	Dip Dir. (°)	TVD (usft)	+N/-S (usft)	+E/-W (usft)	Northing (usft)	Easting (usft)	Latitude	Longitude
Buck 30 Fed COM W1 1 - plan hits target center - Rectangle (sides W60.00 H50.00 D6,850.00)	89.67	179.98	11,915.00	-7,192.33	263.36	364,373.50	694,279.38	32° 0' 0.82 N	103° 42' 23.83 W
Buck 30 Fed COM W1 1 - plan misses target center by 0.42usft at 19085.15usft MD (11916.59 TVD, -6912.41 N, 263.26 E) - Point	0.00	0.00	11,917.00	-6,912.41	263.36	364,653.42	694,279.38	32° 0' 3.59 N	103° 42' 23.81 W
Buck 30 Fed COM W1 1 - plan hits target center - Rectangle (sides W60.00 H50.00 D200.00)	89.67	179.98	11,955.00	-142.45	260.83	371,423.38	694,276.85	32° 1' 10.59 N	103° 42' 23.38 W
Buck 30 Fed COM W1 1 - plan misses target center by 6.50usft at 12244.54usft MD (11951.06 TVD, -72.06 N, 260.81 E) - Point	0.00	0.00	11,956.00	-71.53	265.00	371,494.30	694,281.02	32° 1' 11.29 N	103° 42' 23.33 W

Casing Points

Measured Depth (usft)	Vertical Depth (usft)	Name	Casing Diameter (in)	Hole Diameter (in)
1,035.00	1,035.00	13 3/8"	13.37	17.50
4,374.10	4,355.00	9 5/8"	9.62	12.25
11,754.93	11,705.00	7 5/8"	7.62	7.62
19,365.08	11,915.00	5" X 4 1/2"	5.00	6.00

Formations


Measured Depth (usft)	Vertical Depth (usft)	Name	Lithology	Dip (°)	Dip Direction (°)
300.00	489.10	Base of Fresh Water		-0.33	179.98
1,010.00	1,199.10	Rustler		-0.33	179.98
1,350.00	1,539.10	Salado		-0.33	179.98
2,440.11	2,624.53	Castile		-0.33	179.98
4,279.93	4,450.63	Delaware		-0.33	179.98
4,360.58	4,530.68	Ford Shale		-0.33	179.98
5,194.30	5,358.18	Cherry Canyon		-0.33	179.98
6,967.29	7,126.60	Brushy Canyon		-0.33	179.98
8,092.29	8,251.60	Bone Springs		-0.33	179.98
10,337.29	10,496.60	Bone Springs 3rd Carb		-0.33	179.98
11,496.56	11,655.56	Wolfcamp		-0.33	179.98
11,687.41	11,836.22	Wolfcamp 1 at VT		-0.33	179.98

Plan Annotations

Measured Depth (usft)	Vertical Depth (usft)	+N/-S (usft)	+E/-W (usft)	Comment
1,500.00	1,500.00	0.00	0.00	Start Build 1.50
5,651.67	5,623.04	409.35	245.96	Start Drop -1.50
11,411.84	11,382.05	433.75	260.63	Start DLS 10.00 TFO 179.98
12,315.09	11,955.00	-142.46	260.83	EOC / Landing Point

BUCK 30 FEDERAL COM W1 10H

Attachment #2

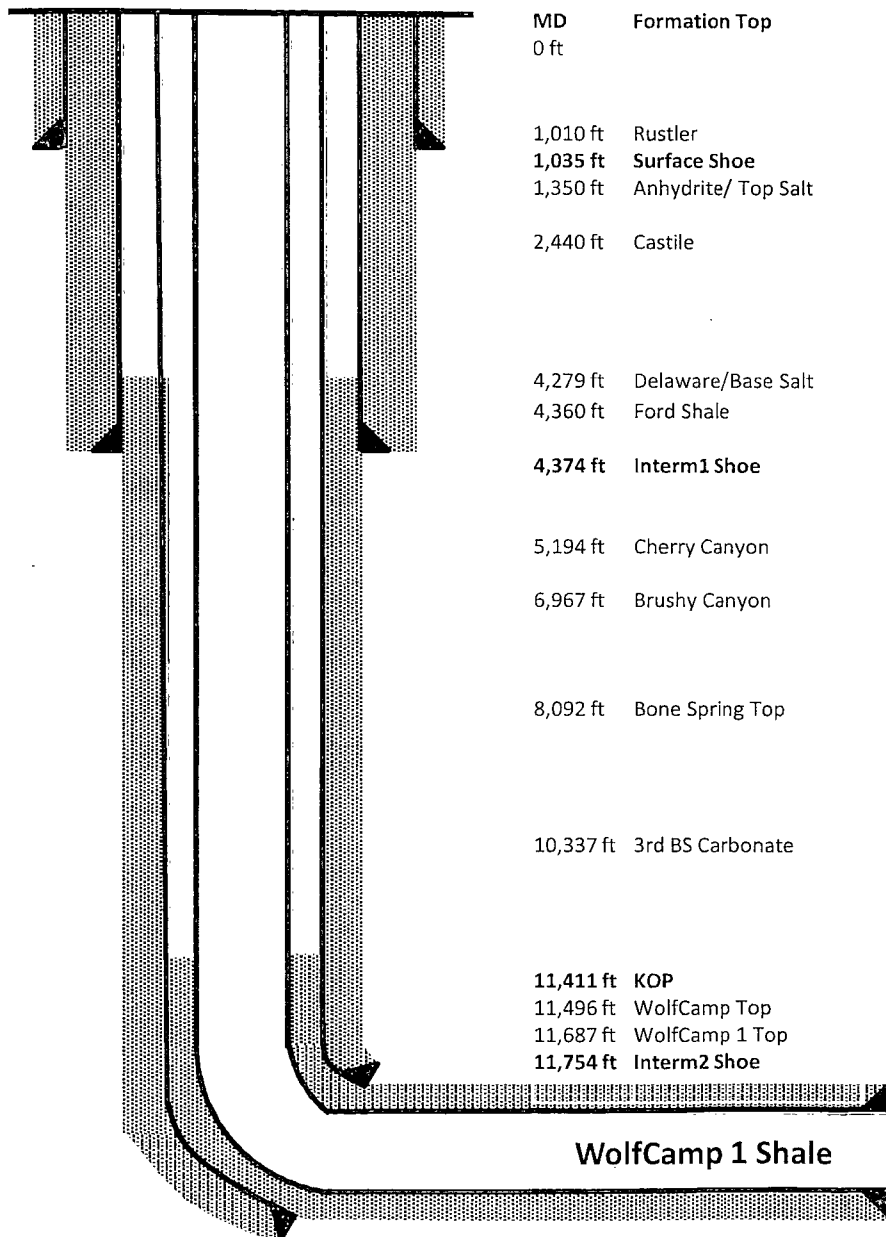

Surface Section:

- Objective: Protect fresh water horizons.
- Drill 17-1/2" hole to +/- 1,035 ft, 25' inside "Rustler".
- Mud weight: 8.6 – 9.3 ppg FW-Native Mud.
- Set 13-3/8" 54.5# J-55 BTC casing.**
- Cement to surface.

Intermediate1 Section:

- Objective: Isolate the Salado Salt and Delaware Sand interval.
- Drill 12-1/4" hole to +/- 4,374 ft, 15'-20'-TVD inside "Ford Shale".
- Mud weight: 9.3 - 10.2 ppg Brine.
- Set 9-5/8" 40# L-80 BTC casing.**
- Cement to surface.

Intermediate2 Section:

- Objective: Isolate depleted/weak formations above WC1.
- Drill 8-3/4" hole to +/- 11,754 ft. 60'-70' TVD inside WC1 Top.
- Mud weight: 8.6 – 9.2 ppg Cut Brine.
- Set 7-5/8" 33.7# P-110 Tenaris W523 casing.**
- Cement lap 500 ft above previous shoe.



Production Section:

- Objective: Provide zonal isolation of production interval and provide medium for stimulation.
- Drill 6-5/8" hole to +/-19,365 ft, "Production TD".
- Mud Weight: 12.0 – 13.5 ppg (14.0 ppg Max) OBM.
- Set 5" 21.4# P-110 TenBlue X 4-1/2" 15.1# P-110 Ten XP BTC casing.**
- Cement lap 500 ft above previous shoe (near KOP).

Completion	
Type:	Plug and Perf. GAS LIFT.
Tubing Design:	2-3/8" 4.7#/ft, L-80, 8RD
Total Stages:	22



GE Oil & Gas

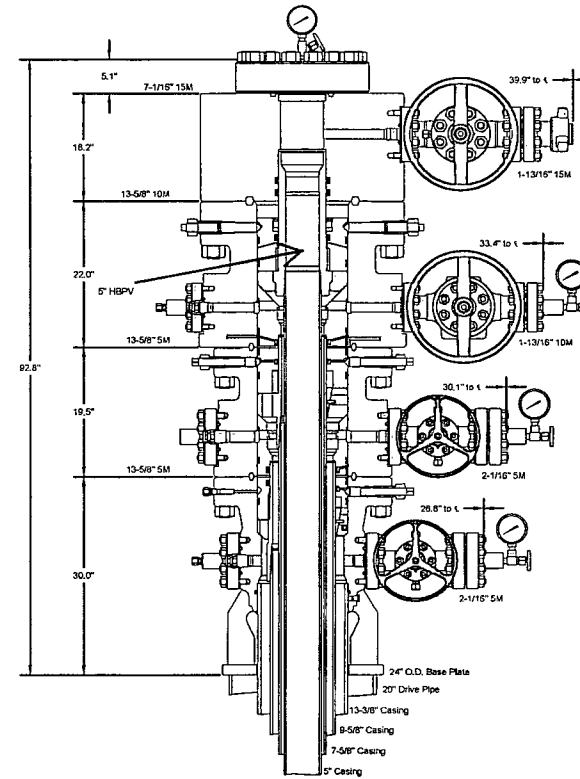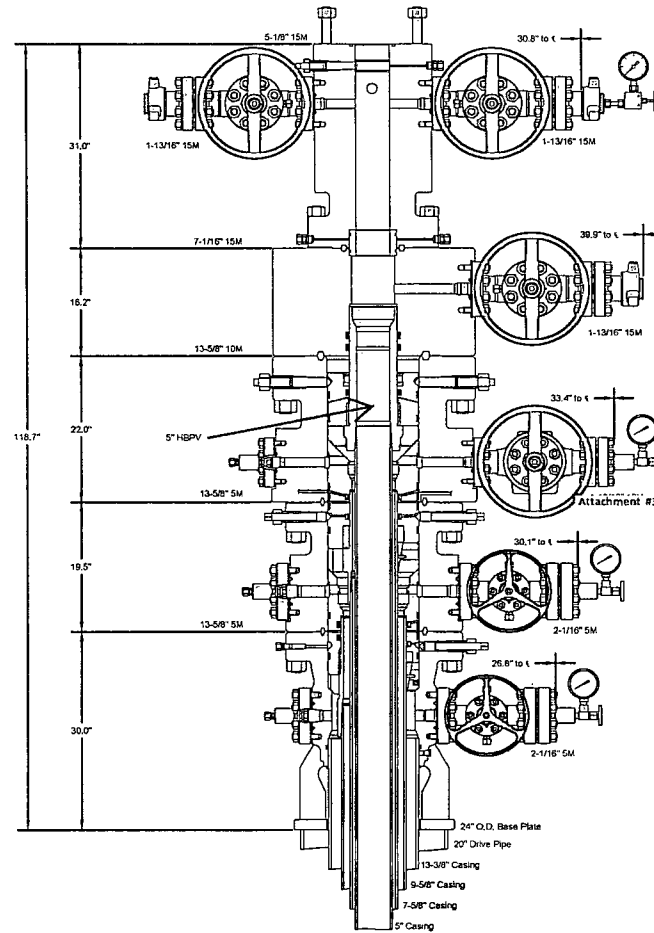

ALL DIMENSIONS ARE APPROXIMATE

This drawing is the property of GE Oil & Gas Pressure Control LP and is considered confidential. Unless otherwise approved in writing, neither it nor its contents may be used, copied, transmitted or reproduced except for the sole purpose of GE Oil & Gas Pressure Control LP.

20" x 13-3/8" x 9-5/8" x 7-5/8" x 5" 10/15M
SH2/Conventional Wellhead Assembly

CONOCO PHILLIPS
WOLFCAMP


DRAWN	CDG	06JUN14
APPRV	VJK	06JUN14
FOR REFERENCE ONLY DRAWING NO.		PE00577

Attachment #3

Attachment #4

BLOWOUT PREVENTER ARRANGEMENT - H&P486

10M System per Onshore Oil and Gas Order No. 2 utilizing 10M Rated Equipment

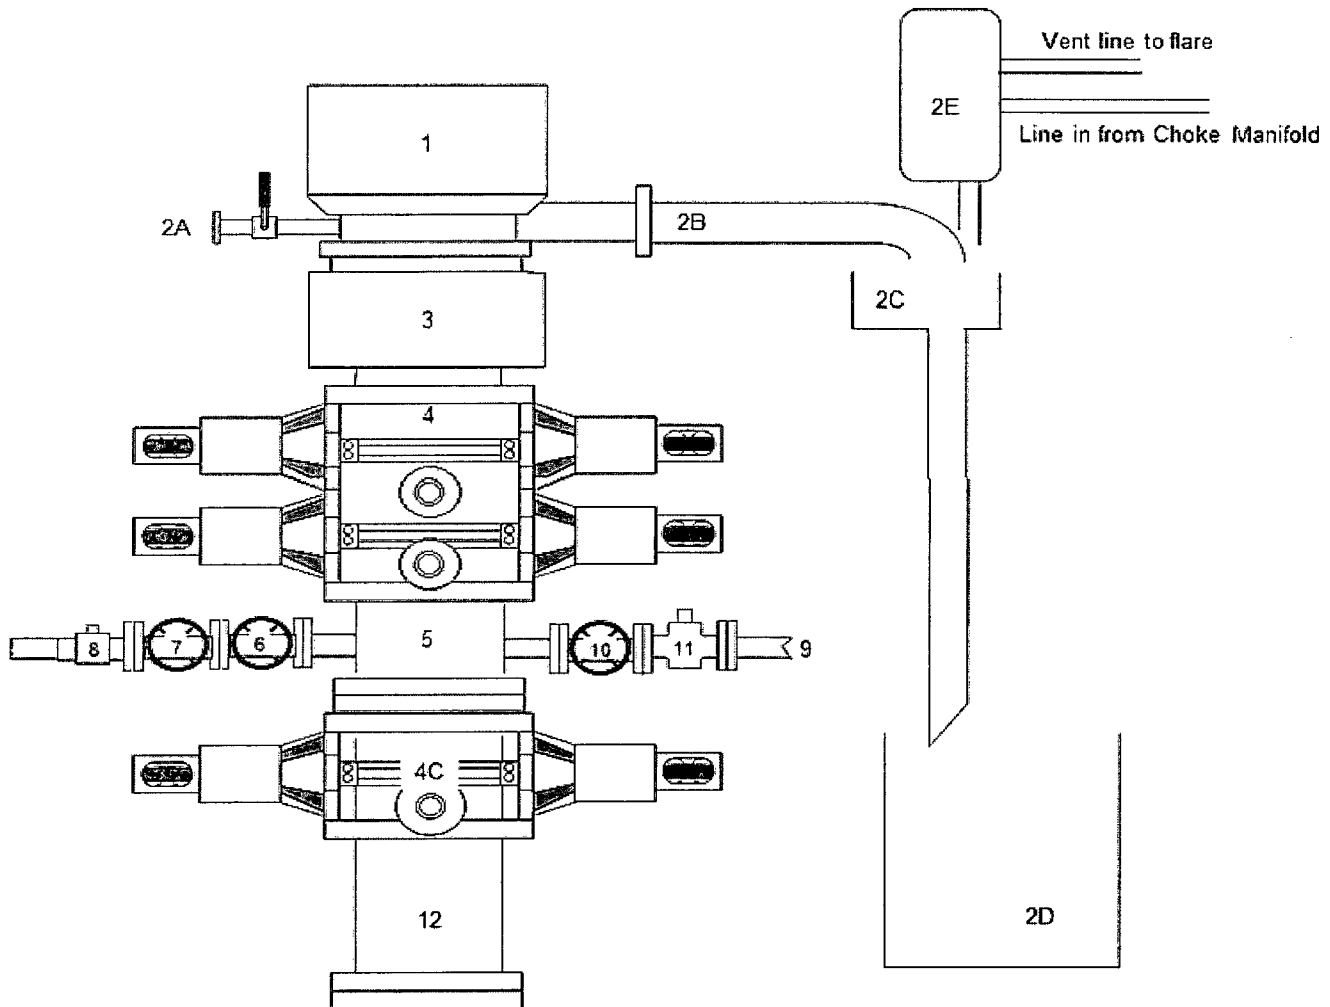

Item	Description
1	Rotating Head
2A	Fill up Line and Valve
2B	Flow Line (8")
2C	Shale Shakers and Centrifuges
2D	Cuttings Bins for Zero Discharge
2E	Mud Gas Separator with vent line to flare and return line to mud system
3	Annular Preventer (13-5/8", 10M)
4	Double Ram (13-5/8", 10M, Bline Ram bottom x Pipe Ram top)
5	Drilling Spool (13-5/8" 10M)
4C	Single Ram (13-5/8", 10M, Pipe Rams)
6	Kill Line Gate Valve, Inner (4-1/16", 10k psi WP)
7	Kill Line Gate Valve, Outer (4-1/16", 10k psi WP)
8	Kill Line Check Valve (4-1/16, 10k psi WP)
9	CoFlex hoke Line (4-1/16", 10k psi WP)
10	Choke Line Gate Valve, Inner (4-1/16", 10k psi WP)
11	Choke Line Hydraulically Operated Gate Valve, Outer, (4-1/6" 10k psi WP HCR)
12	Drilling Spool Adapter (13-5/8", 10M)

Drawn by:

James Chen, P.E.


Drilling Engineer, ConocoPhillips Company

Date: June 25th-2014

Attachment #5

CHOKE MANIFOLD ARRANGEMENT - HP486

10M System per Onshore Oil and Gas Order No. 2 utilizing 5M/10M Equipment

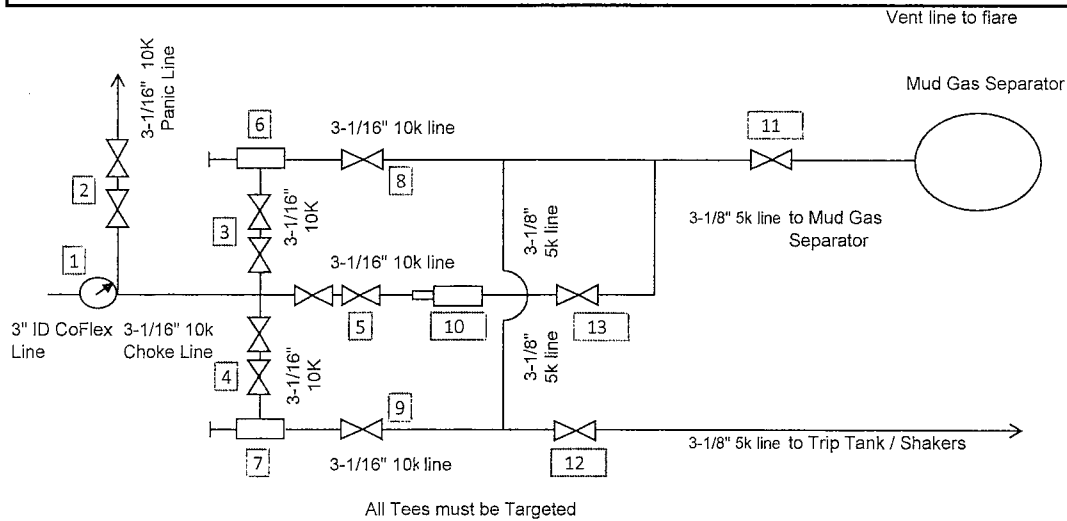

Item	Description
1	Pressure Gauge
2	2 Gate Valves, 3-1/16" 10M
3	2 Gate Valves, 3-1/16" 10M
4	2 Gate Valves, 3-1/16" 10M
5	2 Gate Valves, 3-1/16" 10M
6	Upper Manual Adjustable Choke, 4-1/16", 10M
7	Lower Manual Adjustable Choke, 4-1/16", 10M
8	Gate Valve, 3-1/16" 10M
9	Gate Valve, 3-1/16" 10M
10	Remote Controlled Hydraulic Adjustable Choke, 4-1/16", 10M
11	Gate Valve, 3-1/8" 5M
12	Gate Valve, 3-1/8" 5M
13	Gate Valve, 3-1/16" 10M

The 10M Choke Manifold & Valves will be tested to rated working pressure.

Drawn by:
James Chen, P.E.
Drilling Engineer, ConocoPhillips Company
Date: June 25th-2014

Attachment #6

February 04 2014



Connection: TenarisXP BTC
Casing/Tubing: CAS
Coupling Option: REGULAR

Size: 4.500 in.
Wall: 0.337 in.
Weight: 15.10 lbs/ft
Grade: P110
Min. Wall Thickness: 87.5 %

PIPE BODY DATA			
GEOMETRY			
Nominal OD	4.500 in.	Nominal Weight	15.10 lbs/ft
Nominal ID	3.826 in.	Wall Thickness	0.337 in.
Plain End Weight	15.00 lbs/ft	Standard Drift Diameter	3.701 in.
		Special Drift Diameter	N/A
PERFORMANCE			
Body Yield Strength	485 x 1000 lbs	Internal Yield	14420 psi
Collapse	14350 psi	SMYS	110000 psi
TENARISXP BTC CONNECTION DATA			
GEOMETRY			
Connection OD	5.100 in.	Coupling Length	9.075 in.
Critical Section Area	4.407 sq. in.	Threads per in.	5.00
		Connection ID	3.814 in.
		Make-Up Loss	4.016 in.
PERFORMANCE			
Tension Efficiency	100 %	Joint Yield Strength	485 x 1000 lbs
Structural Compression Efficiency	100 %	Structural Compression Strength	485 x 1000 lbs
External Pressure Capacity	14350 psi	Internal Pressure Capacity ⁽¹⁾	14420 psi
		Structural Bending ⁽²⁾	112 °/100 ft
ESTIMATED MAKE-UP TORQUES ⁽²⁾			
Minimum	7960 ft-lbs	Target	8840 ft-lbs
		Maximum	9720 ft-lbs
BLANKING DIMENSIONS			
Blanking Dimensions			

(1) Internal Pressure Capacity related to structural resistance only. Internal pressure leak resistance as per section 10.3 API 5C3 / ISO 10400 - 2007.

July 07 2014



Connection: Blue®
Casing/Tubing: CAS
Coupling Option: REGULAR

Size: 5.000 in.
Wall: 0.437 in.
Weight: 21.40 lbs/ft
Grade: P110
Min. Wall Thickness: 87.5 %

PIPE BODY DATA			
GEOMETRY			
Nominal OD	5.000 in.	Nominal Weight	21.40 lbs/ft
Nominal ID	4.126 in.	Wall Thickness	0.437 in.
Plain End Weight	21.32 lbs/ft	Standard Drift Diameter	4.001 in.
		Special Drift Diameter	N/A
PERFORMANCE			
Body Yield Strength	689 x 1000 lbs	Internal Yield	16820 psi
Collapse	17550 psi	SMYS	110000 psi

BLUE® CONNECTION DATA			
GEOMETRY			
Connection OD	5.693 in.	Coupling Length	10.551 in.
Critical Section Area	6.265 sq. in.	Make-Up Loss	4.579 in.
		Connection ID	4.185 in.
		Threads per in.	5.00
PERFORMANCE			
Tension Efficiency	100 %	Joint Yield Strength	689 x 1000 lbs
Compression Efficiency	100 %	Compression Strength	689 x 1000 lbs
External Pressure Capacity	17550 psi	Internal Pressure Capacity	16820 psi
		Bending	101 °/100 ft
MAKE-UP TORQUES			
Minimum	7650 ft-lbs	Target	8500 ft-lbs
Yield Torque	20810 ft-lbs	Maximum	9350 ft-lbs
SHOULDER TORQUES			
Minimum	1280 ft-lbs	Maximum	7230 ft-lbs
BLANKING DIMENSIONS			

March 05 2014



Size: 7.625 in.
Wall: 0.430 in.
Weight: 33.70 lbs/ft
Grade: P110
Min. Wall Thickness: 87.5 %

Connection: Wedge 523™
Casing/Tubing: CAS

PIPE BODY DATA			
GEOMETRY			
Nominal OD	7.625 in.	Nominal Weight	33.70 lbs/ft
Nominal ID	6.765 in.	Wall Thickness	0.430 in.
Plain End Weight	33.07 lbs/ft	Standard Drift Diameter	6.640 in.
		Special Drift Diameter	N/A
PERFORMANCE			
Body Yield Strength	1069 x 1000 lbs	Internal Yield	10860 psi
Collapse	7870 psi	SMYS	110000 psi
WEDGE 523™ CONNECTION DATA			
GEOMETRY			
Connection OD	7.775 in.	Connection ID	6.675 in.
Critical Section Area	7.057 sq. in.	Threads per in.	3.06
Make-Up Loss	4.060 in.		
PERFORMANCE			
Tension Efficiency	72.6 %	Joint Yield Strength	776 x 1000 lbs
Compression Strength	881 x 1000 lbs	Compression Efficiency	82.4 %
External Pressure Capacity	7870 psi	Internal Pressure Capacity	10860 psi
		Bending	48 °/100 ft
MAKE-UP TORQUES			
Minimum	9900 ft-lbs	Target	11900 ft-lbs
		Maximum (±)	17300 ft-lbs
OPERATIONAL LIMIT TORQUES			
Operating Torque	42000 ft-lbs	Yield Torque	63000 ft-lbs
BLANKING DIMENSIONS			
Blanking Dimensions			

* If you need to use torque values that are higher than the maximum indicated, please contact a local Tenaris technical sales representative.

Attachment #7

Request for Variance

ConocoPhillips Company

Rig: If drilled with H&P 486

Date: 7/24/2014

Request:

ConocoPhillips Company respectfully requests a variance to install a flexible choke line instead of a straight choke line prescribed in the Onshore Order No. 2, III.A.2.b Minimum standards and enforcement provisions for choke manifold equipment. This request is made under the provision of Onshore Order No. 2, IV Variances from Minimum Standard. The rig to be used to drill this well is equipped with a flexible choke line if the requested variance is approved and determined that the proposed alternative meets the objectives of the applicable minimum standards.

Justifications:

The applicability of the flexible choke line will reduce the number of target tees required to make up from the choke valve to the choke manifold. This configuration will facilitate ease of rig up and BOPE Testing.

Attachments:

- Attachment # 1 Specification from Manufacturer
- Attachment # 2 Mill & Test Certification from Manufacturer

Contact Information:

Program prepared by:

Jason A. Levinson

Drilling Engineer, ConocoPhillips Company

Phone (281) 206-5335

Cell (281) 682-2783

Date: 05 February 2014

Attachment # 1


CONTITECH RUBBER Industrial Kit.	No: QC-DB- 45 / 2012
	Page: 9 / 50

~~Confidential~~
CONTITECH

Hose Data Sheet

CRI Order No.	516273
Customer	ContiTech Beattie Co.
Customer Order No	PD5438 STOCK
Item No.	3
Hose Type	Flexible Hose
Standard	API SPEC 16 C
Inside dia in inches	3
Length	35 ft
Type of coupling one end	FLANGE 4 1/16" API SPEC 6A TYPE 6BX FOR 10000 PSI BX155 RING GROOVE
Type of coupling other end	FLANGE 4 1/16" API SPEC 6A TYPE 6BX FOR 10000 PSI BX155 RING GROOVE
H2S service NACE MR0175	Yes
Working Pressure	10 000 psi
Design Pressure	10 000 psi
Test Pressure	15 000 psi
Safety Factor	2,25
Marking	USUAL PHOENIX
Cover	NOT FIRE RESISTANT
Outside protection	St steel outer wrap
Internal stripwound tube	No
Lining	OIL RESISTANT
Safety clamp	No
Lifting collar	No
Element C	No
Safety chain	No
Safety wire rope	No
Max. design temperature [°C]	100
Min. design temperature [°C]	-20
MBR operating [m]	1,60
MBR storage [m]	1,40
Type of packing	WOODEN CRATE ISPM-15

Attachment # 2

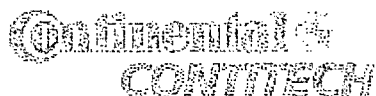

OC-DB- 45/2012

Page: 7/50

Fluid Technology

Quality Document

QUALITY CONTROL INSPECTION AND TEST CERTIFICATE				CERT. N°: 184	
PURCHASER: ContiTech Beattie Co.				P.O. N°: 005438	
CONTITECH ORDER N°: 516273		HOSE TYPE: 3" ID Choke and Kill Hose			
HOSE SERIAL N°: 61477		NOMINAL / ACTUAL LENGTH: 10,67 m / 10,71 m			
W.P. 68,9 MPa 10000 psi		T.P. 103,4 MPa 15000 psi		Duration: 60 min.	
Pressure test with water at ambient temperature See attachment. (1 page)					
↑ 10 mm = 10 Min. → 10 mm = 20 MPa					
COUPLINGS Type		Serial N°		Quality	
3" coupling with		10178 10173		AISI 4130	
4 1/16" 10K API Flange end				AISI 4130	
				Heat N°	
				20231	
				33051	
NOT DESIGNED FOR WELL TESTING					
API Spec 16 C Temperature rate: "B"					
All metal parts are flawless					
WE CERTIFY THAT THE ABOVE HOSE HAS BEEN MANUFACTURED IN ACCORDANCE WITH THE TERMS OF THE ORDER INSPECTED AND PRESSURE TESTED AS ABOVE WITH SATISFACTORY RESULT.					
STATEMENT OF CONFORMITY: We hereby certify that the above items/equipment supplied by us are in conformity with the terms, conditions and specifications of the above Purchaser Order and that those items/equipment were fabricated inspected and tested in accordance with the referenced standards, codes and specifications and meet the relevant acceptance criteria and design requirements.					
COUNTRY OF ORIGIN HUNGARY/EU					
Date:		Inspector		Quality Control	
30. January 2012.				ContiTech Rubber Industrial Kit. Quality Control Dept. 	

ContinTech Rubber Industrial Kit
 Budapest 105, Szégyen 110730
 PO Box 102 Szégyen H-6701
 Hungary

Phone: +36 02 565 737
 Fax: +36 02 565 736
 e-mail: info@industrial.kit.hu
 Internet: www.contitech-industrial

The Court of Commercial Courts at
 Registry Court
 Registry Court No. 11/05-02-002502
 20 00710, Hungary

BANK: BNP
 Commercial Bank
 Budapest
 11270108-20230503-00000000

440: 182, 184, 185

104-1047
 Certified Rubber
 Industrial Kit
 Quality Control Dept.
 (1)

[illegible]

Request for Variance

ConocoPhillips Company

Rig: If drilled with H&P 453

Date: 7/24/2014

Request:

ConocoPhillips Company respectfully requests a variance to install a flexible choke line instead of a straight choke line prescribed in the Onshore Order No. 2, III.A.2.b Minimum standards and enforcement provisions for choke manifold equipment. This request is made under the provision of Onshore Order No. 2, IV Variances from Minimum Standard. The rig to be used to drill this well is equipped with a flexible choke line if the requested variance is approved and determined that the proposed alternative meets the objectives of the applicable minimum standards.

Justifications:

The applicability of the flexible choke line will reduce the number of target tees required to make up from the choke valve to the choke manifold. This configuration will facilitate ease of rig up and BOPE Testing.

Attachments:


- Attachment # 1 Specification from Manufacturer
- Attachment # 2 Mill & Test Certification from Manufacturer

Contact Information:

Program prepared by:
Jason A. Levinson
Drilling Engineer, ConocoPhillips Company
Phone (281) 206-5335
Cell (281) 682-2783
Date: 05 February 2014

Attachment # 1

CONTITECH RUBBER Industrial Kft.	No: QC-DB- 45 / 2012
	Page: 9 / 50

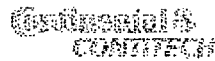

Hose Data Sheet

CRI Order No.	516273
Customer	ContiTech Beattie Co.
Customer Order No	PO5438 STOCK
Item No.	3
Hose Type	Flexible Hose
Standard	API SPEC 16 C
Inside dia in inches	3
Length	35 ft
Type of coupling one end	FLANGE 4 1/16" API SPEC 6A TYPE 6BX FOR 10000 PSI BX155 RING GROOVE
Type of coupling other end	FLANGE 4 1/16" API SPEC 6A TYPE 6BX FOR 10000 PSI BX155 RING GROOVE
H2S service NACE MR0175	Yes
Working Pressure	10 000 psi
Design Pressure	10 000 psi
Test Pressure	15 000 psi
Safety Factor	2,25
Marking	USUAL PHOENIX
Cover	NOT FIRE RESISTANT
Outside protection	St. steel outer wrap
Internal stripwound tube	No
Lining	OIL RESISTANT
Safety clamp	No
Lifting collar	No
Element C	No
Safety chain	No
Safety wire rope	No
Max. design temperature [°C]	100
Min. design temperature [°C]	-20
MBR operating [m]	1,60
MBR storage [m]	1,40
Type of packing	WOODEN CRATE ISPM-15

Attachment # 2



Fluid Technology

Quality Document

453.369-001


QUALITY CONTROL INSPECTION AND TEST CERTIFICATE				CERT. N°: 1098	
PURCHASER: ContiTech Beattie Co.				P.O. N°: 004452	
CONTITECH ORDER N°: 482598		HOSE TYPE: 3" ID		Choke and Kill Hose	
HOSE SERIAL N°: 55839		NOMINAL / ACTUAL LENGTH: 10,67 m / 10,69 m			
W.P. 68,9 MPa	10000 psi	T.P. 103,4 MPa	15000 psi	Duration:	60 min.
Pressure test with water at ambient temperature					
See attachment. (1 page)					
↑ 10 mm = 10 Min. → 10 mm = 25 MPa					
COUPLINGS type	Serial N°	Quality	Heat N°		
3" coupling with	8436 1882	AISI 4130	16837		
4 1/16" Flange end		AISI 4130	31296 31501		
API Spec 16 C Temperature rate: "B"					
All metal parts are flawless					
WE CERTIFY THAT THE ABOVE HOSE HAS BEEN MANUFACTURED IN ACCORDANCE WITH THE TERMS OF THE ORDER INSPECTED AND PRESSURE TESTED AS ABOVE WITH SATISFACTORY RESULT.					
STATEMENT OF CONFORMITY: We hereby certify that the above items/equipment supplied by us are in conformity with the terms, conditions and specifications of the above Purchaser Order and that these items/equipment were fabricated inspected and tested in accordance with the referenced standards, codes and specifications and meet the relevant acceptance criteria and design requirements.					
COUNTRY OF ORIGIN HUNGARY/EU					
Date:	Inspector	Quality Control			
02. November 2010.		ContiTech Rubber Industrial Kft. Quality Control Dept. 			

Continental Rubber Hungary Kft.

Phone: +36 62 826 137

Fax: +36 62 826 137

E-mail: info@ctk.hu

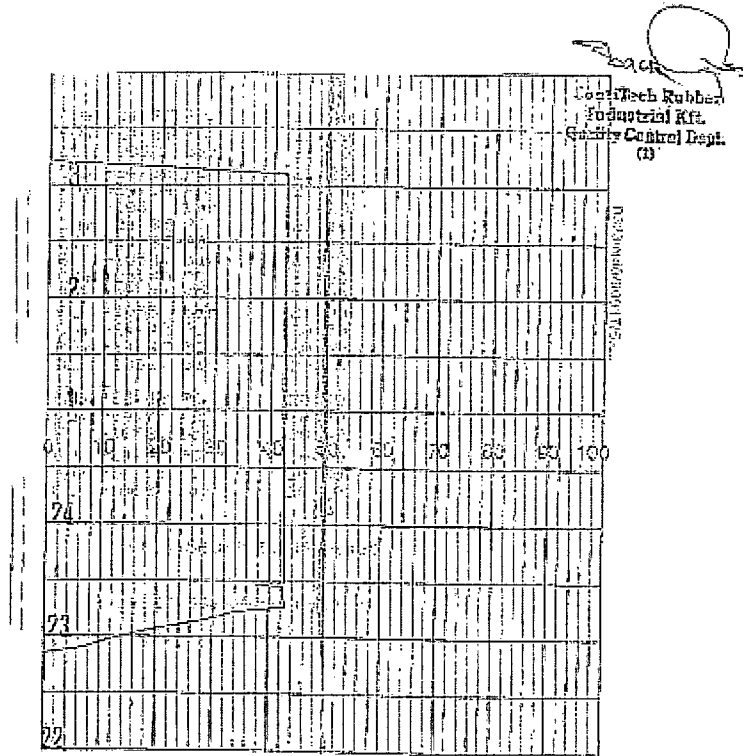

Attachment #8




T130XD

A heavy duty, heavy hoist carrier mounted drill rig. The T130XD utilizes innovative Telemast technology to achieve Range III pipe capability in a compact over the road package.




- Equipped with Schramm Telemast
- 50' head travel handles Range III casing
- 43' transport length with less than 6' overhang
- 130,000 lbs hoist
- No sub-structure required
- Mast slides to clear BOP

ROTADRILL

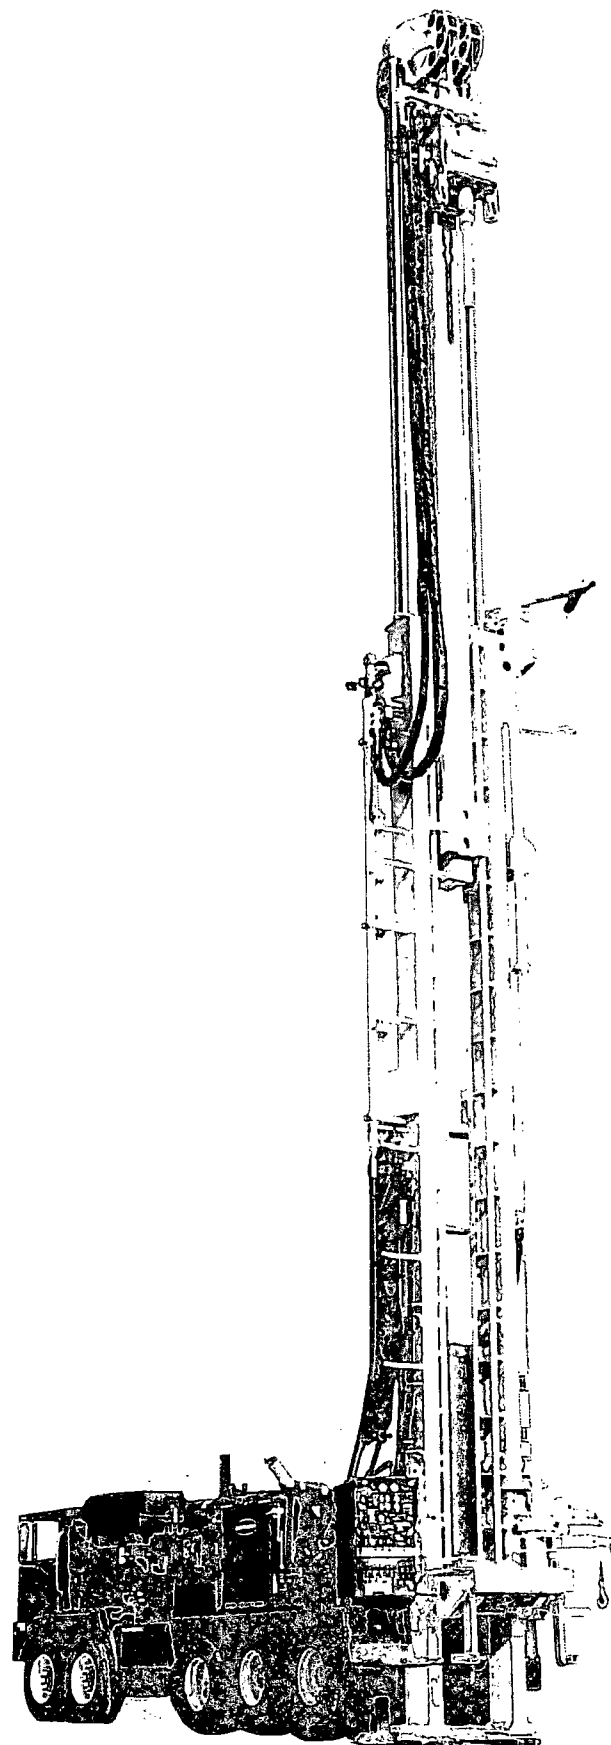

CARRIER MOUNTED RIG EQUIPPED WITH TELEMAST

T130XD ROTADRILL SPECIFICATIONS

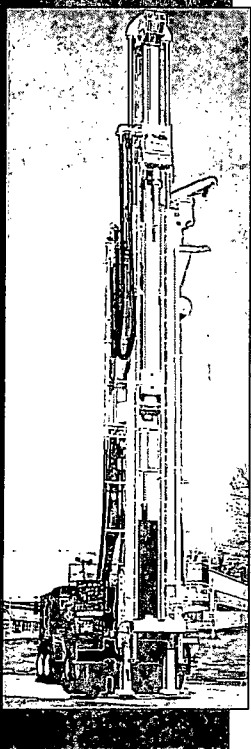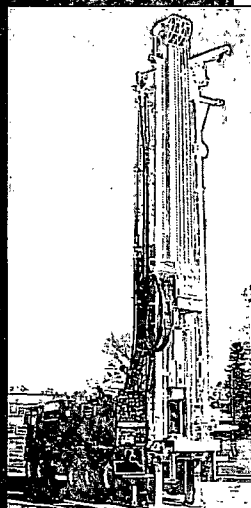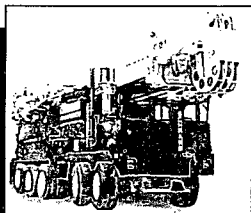

Engine

Detroit Diesel DDC/MTU 12V-2000TA DDEC
760 bhp (567 kw) @ 1800 rpm

Standard Compressor

Variable volume two-stage, oil flooded
rotary screw
1350 cfm @ 350 psi (38.0 cu. m/min @ 24.1 bar),
up to 1150 cfm @ 500 psi (32.6 cu. m/min @
35.5 bar)

Cooling

Three core, side by side type
130°F (54.4°C) ambient design temp.

Dimensions

OA length, transport - 42' 9" (13 m)
OA width - 8' 6" (2.6 m)
OA height, transport - 13' 6" (4.1 m)
Weight std. rig - 92,000 lb (41,723 kg)

Carrier

CCC 8x4 Carrier
Cat C-13, 410 hp @ 2100 rpm engine
44,000 lb (19,955 kg) front axles
21,500 lb (9,750 kg) pusher axle
52,000 lb (23,587 kg) rear axles
117,500 lb (53,298 kg) GVWR

Top Head Rotation

Ductile iron, single reduction oil bath gearbox
with two disc valve type hydraulic motors.
Infinitely variable rotation speed.
3.5:1 Reduction Gear
3" diameter (76.2 mm) spindle thru hole
0-143 rpm, infinitely variable
106,600 in-lb (12,045 N·m) torque

Feed System

Top head is driven by hydraulic traverse
cylinders through special wire rope and large
diameter Nylatron sheaves. As top head is raised,
the inner mast section extends by a ratio of 1:2
until it reaches its fully extended position at 50'
of clear head travel.

42' 9" (13 m) OA height (retracted)
69' 9" (21.65 m) OA height (extended)
50' (15.24 m) top head travel
130,000 lb (59,090 kg) pullup
8 fpm (2.44 mpm) pullup speed-slow feed
125 fpm (38.1 mpm) pullup speed-rapid feed
32,000 lb (14,545 kg) pulldown capacity
26 fpm (7.92 mpm) pulldown speed-slow feed
270 fpm (82.3 mpm) pulldown speed-rapid feed
52' 10" (16.1 m) working clearance mast spindle
to table (sub removed)
48' 10" (14.9 m) working clearance mast sub to
table

Drill Pipe & Casing

30' x 4-1/2" OD x 2-7/8 IF breakout style drill pipe,
range III casing
28" (711 mm) max. diameter through slipbox

Mast

Telescoping construction permits long head trav-
el and working height, yet short OA length in
transport position.

32" (813 mm) cylinder operated slide
Free-standing mast
hydraulically operated adjustable mast feet
hydraulically retracted slip box
20" (508 mm) table opening w/o slips

Winch

Planetary with spring applied hydraulic
release brake
9,600 lb (4,354 kg) bare drum line pull
151 fpm (46 mpm) bare drum line speed

Hydraulic System

Open loop load sensing system
7 micron filtration
200 gallon (760 l) system capacity

Water Injection System

25 gpm (95 lpm) water pump
Electric foam pump

Outriggers

Front - (1) 5" bore x 41" stroke
(127 mm x 1.4 m)
Rear - (2) 5" bore x 41" stroke
(127 mm x 1.4 m)

Tool Lubricator

Positive displacement, air pump operated
piston type pump variable to 5.0 gph
(18.9 lph)

Lighting & Electrical System - 24 Volt

Mast - (4) 60 watt floodlights
Control Panel - (2) 60 watt gauge floodlights
Work - (3) 70 watt halogen

Accessories

Pipe handling sling, 60" breakout wrench,
and 50 hour maintenance kit.

Optional Equipment

Many modifications are available including:
Third driving axle
Reverse circulation package
Tilt-out top head
High capacity top head
Single pipe loading arm
Auxiliary winch controls
Auxiliary air supply

These specifications are based on theoretical calculations and industry standards. Performance will vary according to actual drilling conditions. Schramm, Inc. continuously improves its products and reserves the right to change specifications, design, prices and terms at any time without notification or obligation. These specifications do not extend any warranty, expressed or implied, nor do they or Schramm, Inc. make or imply any representation of the machine's merchantability or fitness for a particular purpose.



www.schramm-inc.com

SCHRAMM, INC.

800 E. Virginia Avenue
West Chester, PA 19380 USA

Phone: 610-696-2500


Fax: 610-696-6950

E-mail: schramm@schramm-inc.com



GE Oil & Gas

Attachment #9

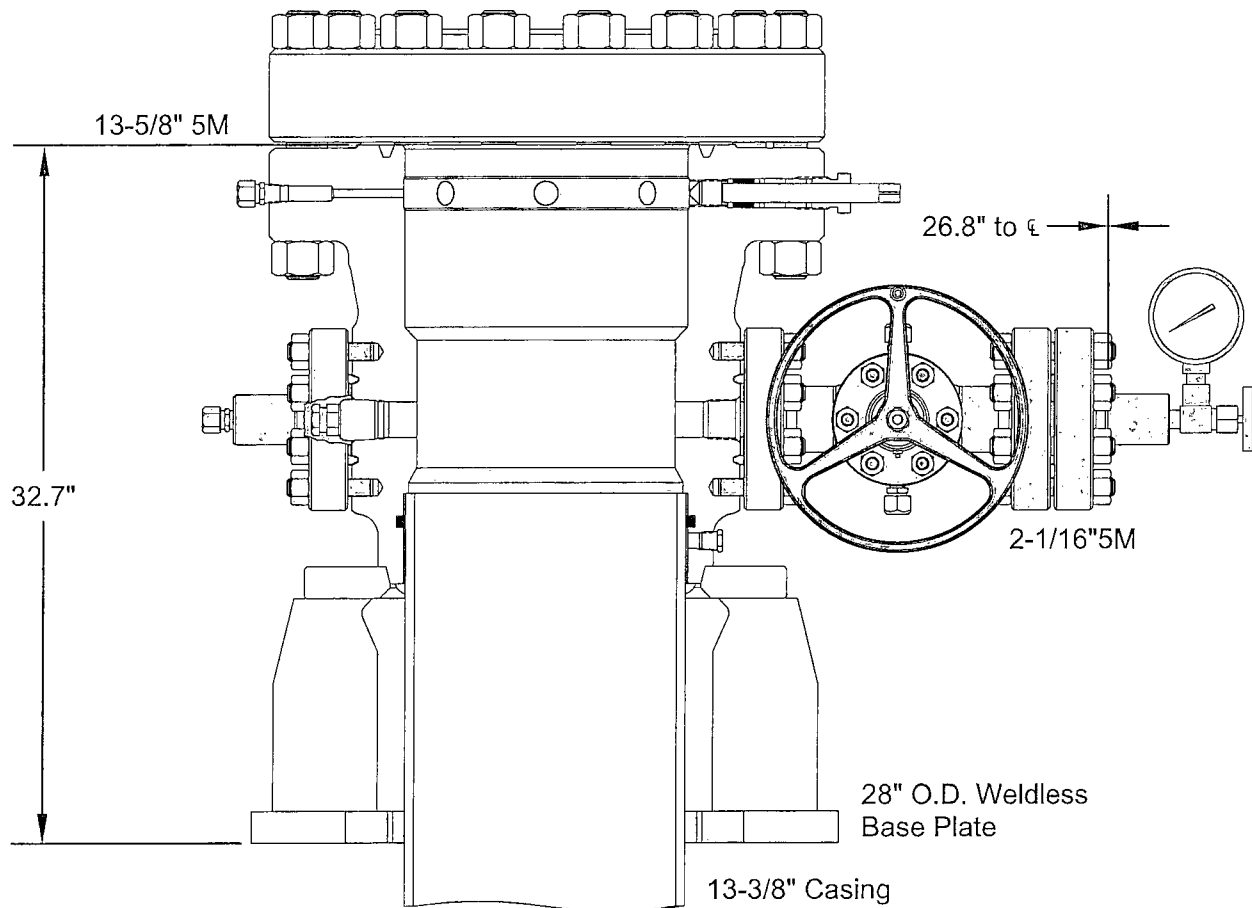

ALL DIMENSIONS ARE APPROXIMATE

This drawing is the property of GE Oil & Gas Pressure Control LP and is considered confidential. Unless otherwise approved in writing, neither it nor its contents may be used, copied, transmitted or reproduced except for the sole purpose of GE Oil & Gas Pressure Control LP.

HSG,WG,SH2-LWR,13-5/8 5M X 13-3/8 SOW,W/2 2-1/16 5M FP
BASEPLATE,WELDLESS,28 OD
FLANGE,BLIND, 13-5/8 5M

CONOCOPHILLIPS
SPUDDER RIG

DRAWN	VJK	19AUG14
APPRV	KN	16AUG14

FOR REFERENCE ONLY

DRAWING NO.

PE00624

SKID / BATCH DRILLING OPERATIONS – “DUAL PAD”


SKID / BATCH DRILLING OPERATION PLAN FOR “DUAL PAD”:

1. ALL SURFACE CASINGS PRE-SET (Pre-set with “Spudder Rig”).
 2. WELL 1 / WolfCamp 1. 9-5/8” CASING – WBM.
 3. WELL 2 / WolfCamp 1. 9-5/8” CASING – WBM.
 4. WELL 2 / WolfCamp 1. 7-5/8” CASING – WBM.
 5. WELL 1 / WolfCamp 1. 7-5/8” CASING – WBM.
 6. WELL 1 / WolfCamp 1. 5”x4-1/2” CASING – OBM.
 7. WELL 2 / WolfCamp 1. 5”x4-1/2” CASING – OBM.
 8. RIG RELEASE.
- “INTERMEDIATE 1” BATCH
- “INTERMEDIATE 2” BATCH
- “PRODUCTION” BATCH


SPECIFICATIONS

Heavy Duty Split Metal Rolling Lid

FLOOR: 3/16" PL one piece
 CROSS MEMBER: 3 x 4-1 channel 16" on center
 WALLS: 3/16" PL solid welded with tubing top inside liner hooks
 DOOR: 3/16" PL with tubing frame
 FRONT: 3/16" PL slant formed
 PICK UP: Standard cable with 2" x 6" x 1/4" rails, gusset at each crossmember
 WHEELS: 10 DIA x 9 long with rease fittings
 DOOR LATCH: 3 Independent ratchet binders with chains, vertical second latch
 GASKETS: Extruded rubber seal with metal retainers
 WELDS: All welds continuous except sub-structure crossmembers
 FINISH: Coated inside and out with direct to metal, rust inhibiting acrylic enamel color coat
 HYDROTESTING: Full capacity static test
 DIMENSIONS: 22'-11" long (21'-8" inside), 99" wide (88" inside), see drawing for height
 OPTIONS: Steel grit blast and special paint, Ampliroil, Hail and Dino pickup
 ROOF: 3/16" PL roof panels with tubing and channel support frame
 LIDS: (2) 68" x 90" metal rolling lids spring loaded, self raising
 ROLLERS: 4" V-groove rollers with delrin bearings and grease fittings
 OPENING: (2) 60" x 82" openings with 8" divider centered on container
 LATCH: (2) independent ratchet binders with chains per lid
 GASKETS: Extruded rubber seal with metal retainers

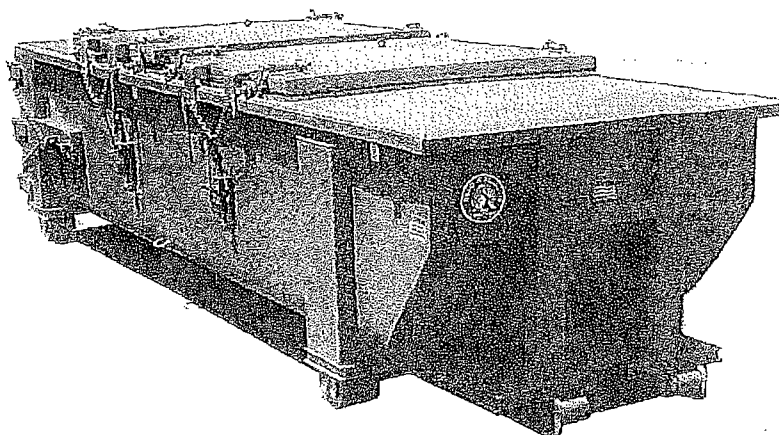

CONT.	A	B
20 YD	41	53
25 YD	53	65
30 YD	65	77

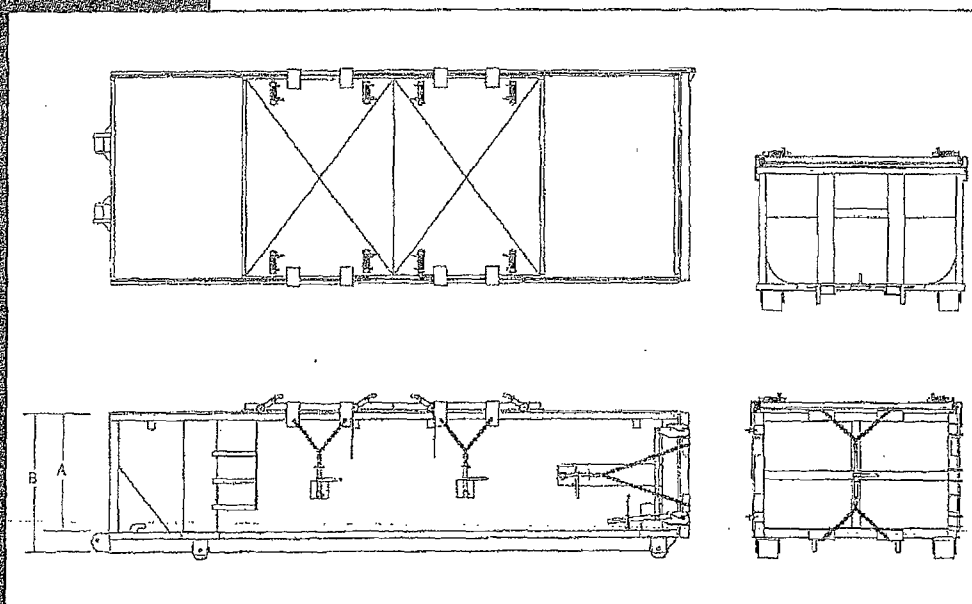

Closed Loop System Design, Operating and Maintenance, and Closure Plan

ConocoPhillips Company
Well: BUCK 30 FEDERAL COM W1 10H
Location: Sec. 30, T26S, R32E
Date: 8/18/2014

ConocoPhillips proposes the following plan for design, operating and maintenance, and closure of our proposed closed loop system for the above named well:

1. We propose to use a closed loop system with steel pits, haul-off bins, and frac tanks for containing all cuttings, solids, mud, water, brine, and liquids. We will not dig a pit, nor will we use a drying pad, nor will we build an earth pit above ground level, nor will we dispose of or bury any waste on location.

All drilling waste and all drilling fluids (fresh water, brine, mud, cuttings, drill solids, cement returns, and any other liquid or solid that may be involved) will be contained on location in the rig's steel pits or in haul-off bins or in frac tanks as needed. The intent is as follows:

- We propose to use the rigs' steel pits for containing and maintaining the drilling fluids.
- We propose to remove cuttings and drilled solids from the mud by using solids control equipment and to contain such cuttings and drilled solids on location in haul-off bins.
- We propose that any excess water that may need to be stored on location will be stored in tanks.

The closed loop system components will be inspected daily by each tour and any needed repairs will be made immediately. Any leak in the system will be repaired immediately, and any spilled liquids and/or solids will be cleaned immediately, and the area where any such spill occurred will be remediated immediately.

2. Cuttings and solids will be removed from location in haul-off bins by an authorized contractor and disposed of at an authorized facility. For this well, we propose the following disposal facility:

R-360 Inc.
4507 West Carlsbad Hwy, Hobbs, NM 88240,
P.O. Box 388; Hobbs, New Mexico 88241
Toll Free Phone: 877.505.4274, Local Phone Number: 432.638.4076


The physical address for the plant where the disposal facility is located is Highway 62/180 at mile marker 66 (33 miles East of Hobbs, NM and 32 miles West of Carlsbad, NM).

The Permit Number for R-360 is NM-01-0006.

A photograph showing the type of haul-off bins that will be used is attached.


3. Mud will be transported by vacuum truck and disposed of at R-360 Inc. at the facility described above.
4. Fresh Water and Brine will be hauled off by vacuum truck and disposed of at an authorized salt water disposal well. We propose the following for disposal of fresh water and brine as needed:
 - Nabors Well Services Company, 3221 NW County Rd; Hobbs, NM 88240, PO 5208 Hobbs, NM, 88241, Permit SWD 092. (Well Location: **Section 3, T19S R37E**)
 - Basic Energy Services, P.O. Box 1869; Eunice, NM 88231 Phone Number: 575.394.2545, Facility located at Hwy 18, Mile Marker 19; Eunice, NM.


Roger Ramos
Staff Drilling Engineer
Office: 281-206-5334
Cell: 832-566-0804

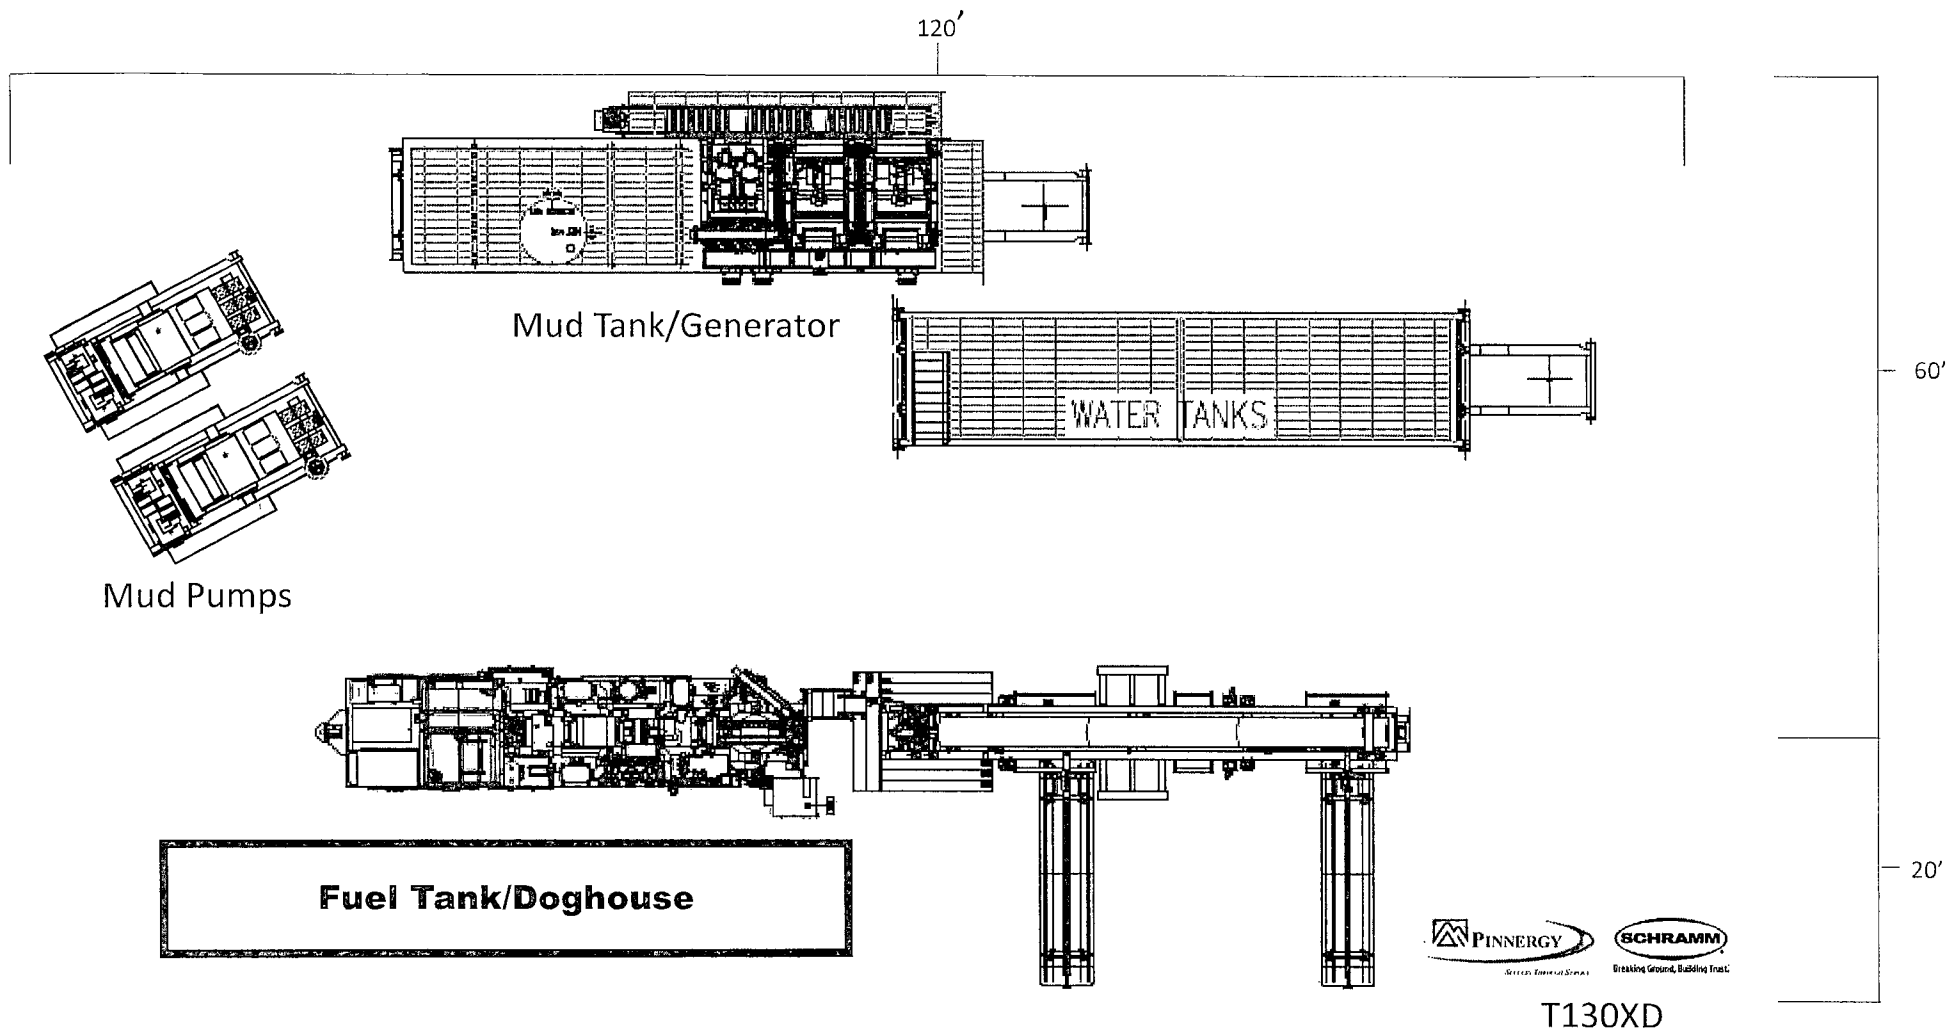

“Pinnergy #1” Spudder Rig Layout

H&P FLEX 3 RIG LAYOUT

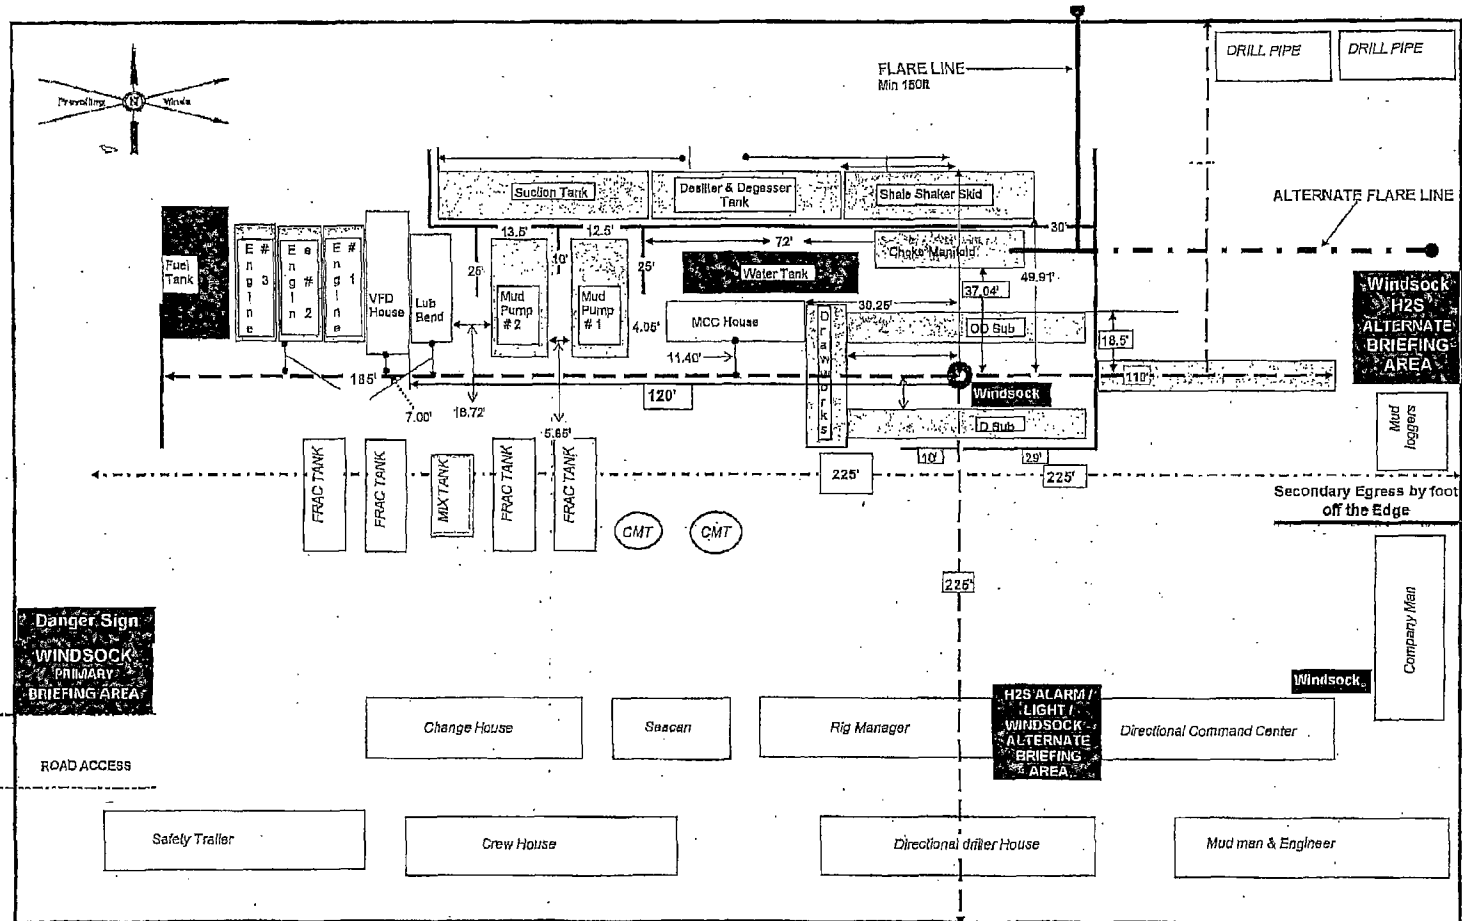

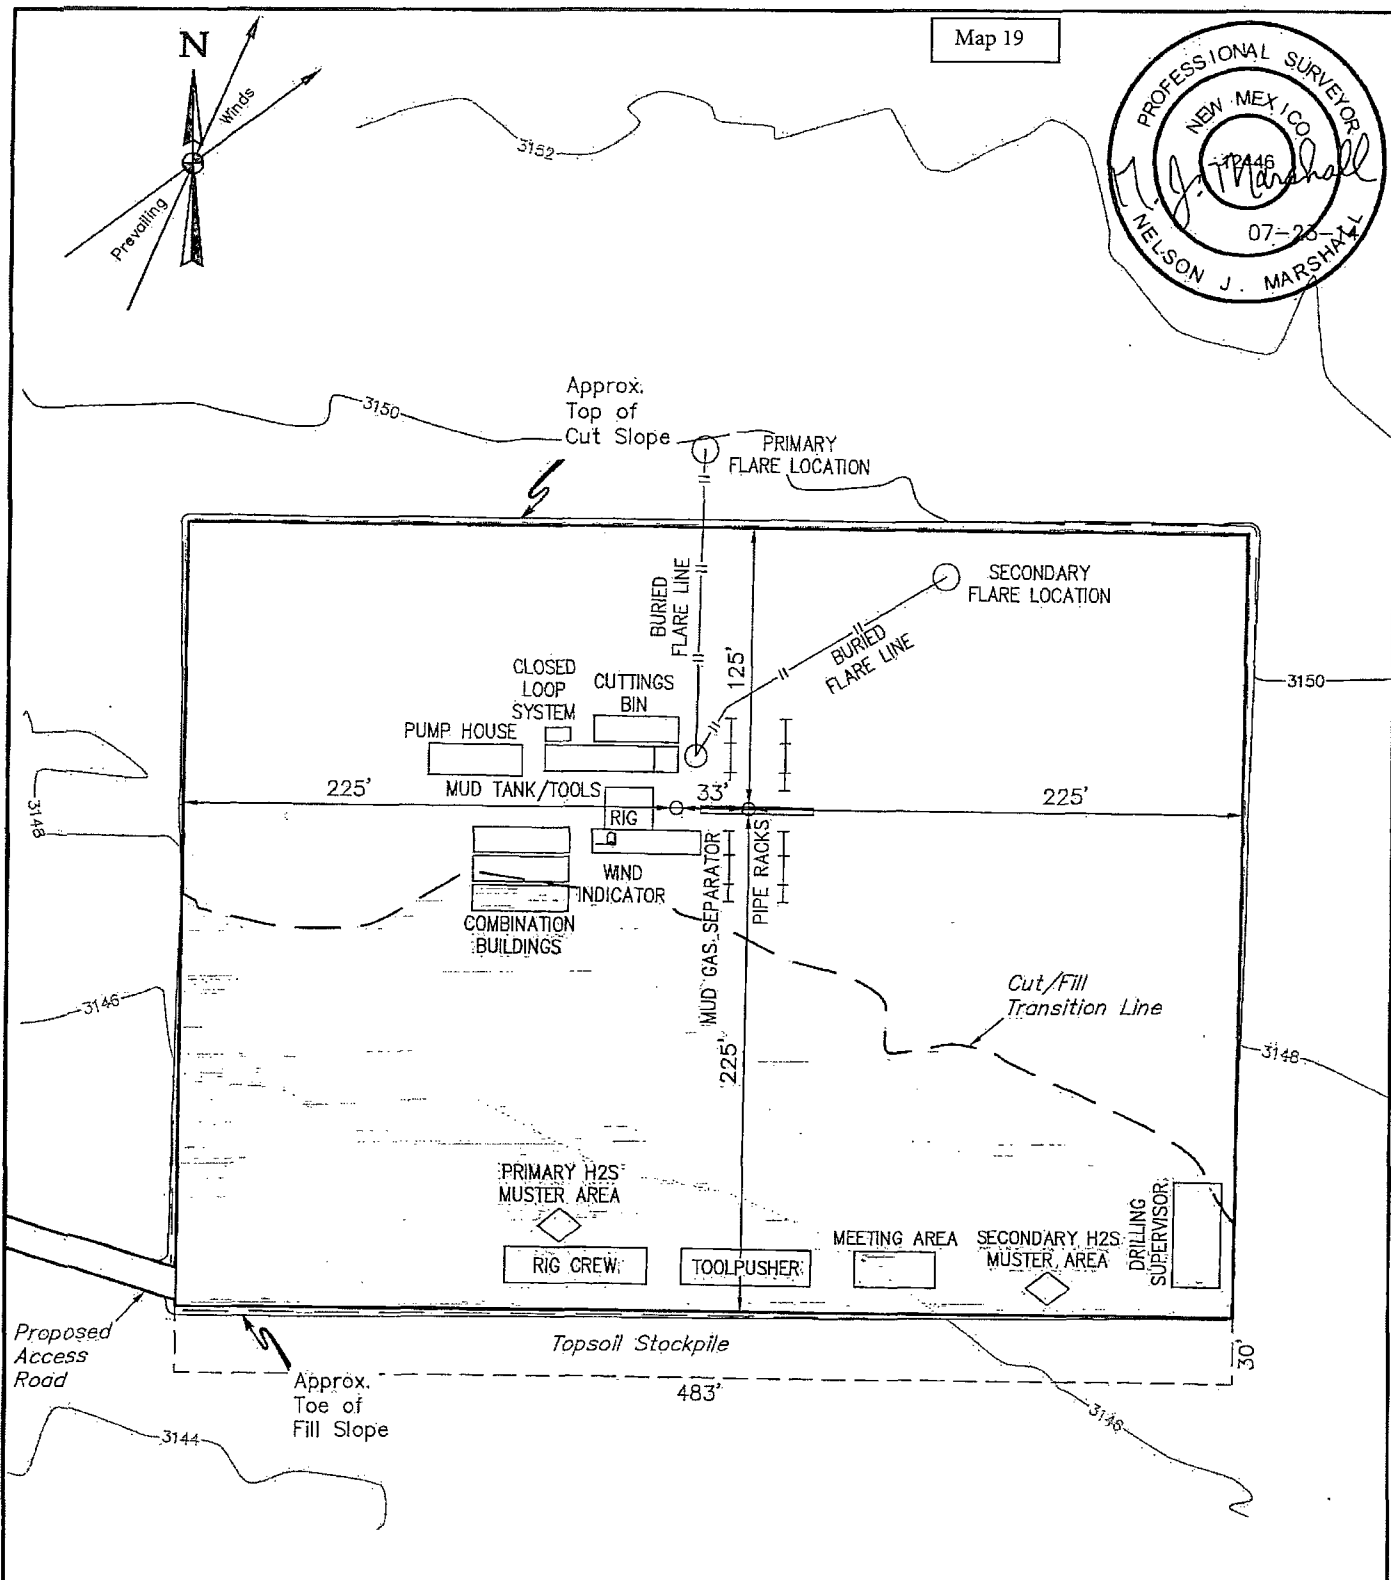

NOTES:

- Contours shown at 2' intervals.

ConocoPhillips Company

**BUCK 30 FEDERAL COM W1 09H & 10H
SECTION 30, T26S, R32E, N.M.P.M.
NE 1/4 NE 1/4**



UELS, LLC
Corporate Office * 85 South 200 East
Vernal, UT 84078 * (435) 789-1017

DRAWN BY: J.T.	DATE DRAWN: 07-02-14
SCALE: 1" = 80'	REVISED: 07-23-14 J.T.
TYPICAL RIG LAYOUT	FIGURE #3