

District I
1625 N. French Dr., Hobbs, NM 88240
Phone: (575) 393-6161 Fax: (575) 393-0720
District II
811 S. First St., Artesia, NM 88210
Phone: (575) 748-1283 Fax: (575) 748-9720
District III
1000 Rio Brazos Road, Aztec, NM 87410
Phone: (505) 334-6178 Fax: (505) 334-6170
District IV
1220 S. St. Francis Dr., Santa Fe, NM 87505
Phone: (505) 476-3460 Fax: (505) 476-3462

State of New Mexico
Energy, Minerals & Natural Resources Department
OIL CONSERVATION DIVISION
1220 South St. Francis Dr.
Santa Fe, NM 87505

Form C-102
Revised August 1, 2011
Submit one copy to appropriate
District Office

☐ AMENDED REPORT

WELL LOCATION AND ACREAGE DEDICATION PLAT

¹ API Number 30-025-	² Pool Code 62180	³ Pool Name Vacuum; Grayburg, San Andres
⁴ Property Code 31172	⁵ Property Name EAST VACUUM GBSA UNIT 2739	⁶ Well Number 522W
⁷ OGRID No. 217817	⁸ Operator Name ConocoPhillips Company	⁹ Elevation 3940'


¹⁰ Surface Location

UL or lot no.	Section	Township	Range	Lot Idn	Feet from the	North/South line	Feet from the	East/West line	County
L	27	17S	35E		2130	SOUTH	1120	WEST	LEA

¹¹ Bottom Hole Location If Different From Surface


UL or lot no.	Section	Township	Range	Lot Idn	Feet from the	North/South line	Feet from the	East/West line	County
L	27	17S	35E		2338	SOUTH	895	WEST	LEA
¹² Dedicated Acres 40	¹³ Joint or Infill	¹⁴ Consolidation Code	¹⁵ Order No. WFX-945						

No allowable will be assigned to this completion until all interests have been consolidated or a non-standard unit has been approved by the division.

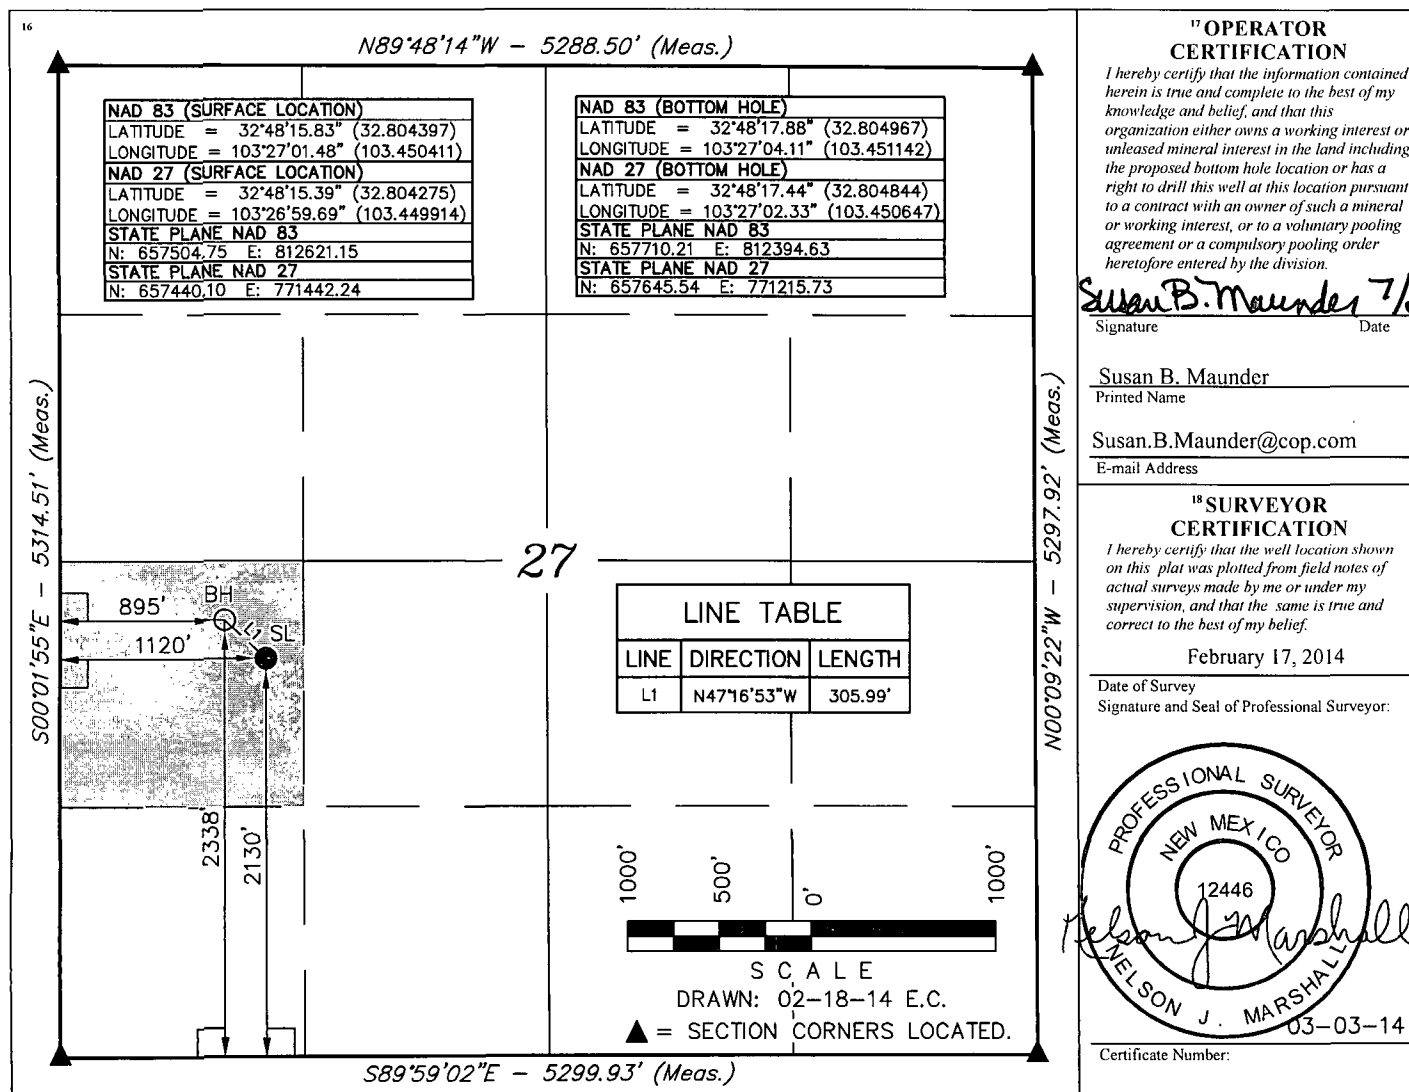


AUG 04 2015

pm

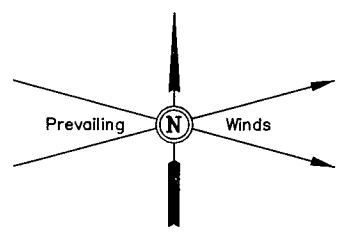

El. 3938.5'
(NAD 83)
Lat: 32.804672°
Long: 103.450833°

El. 3937.4'
(NAD 83)
Lat: 32.804672°
Long: 103.449989°

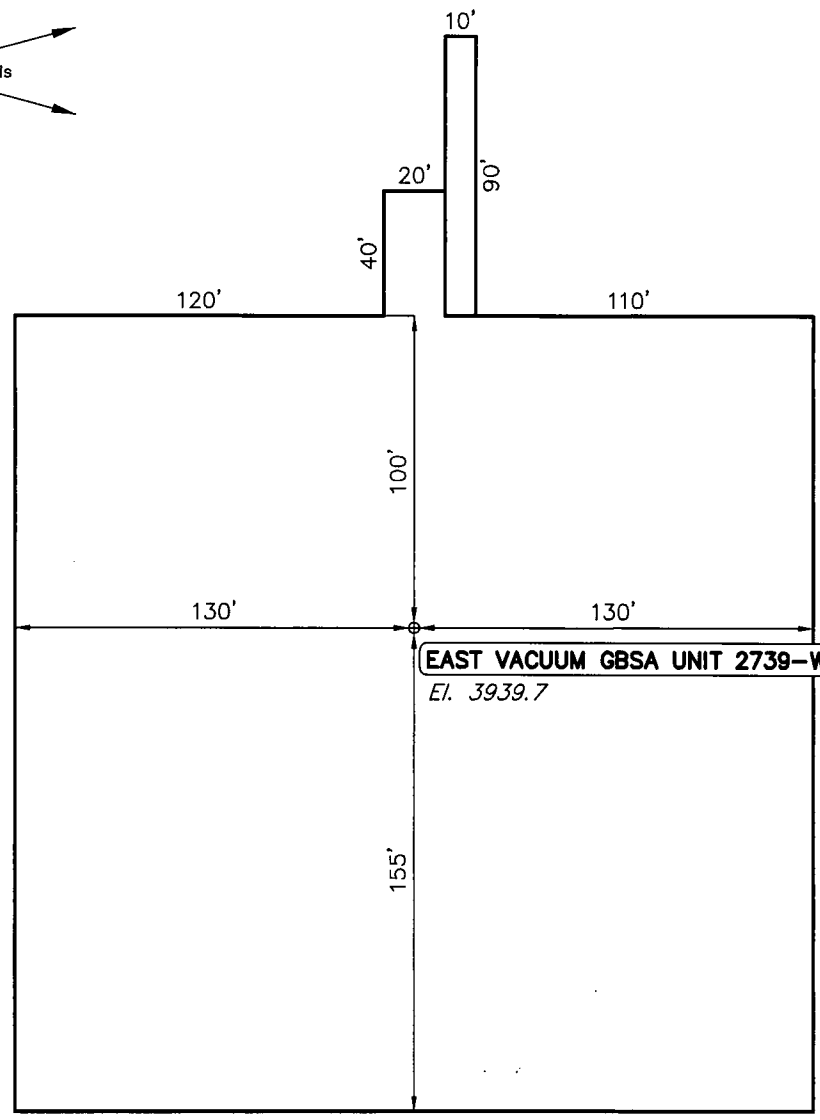

El. 3939.4'
(NAD 83)
Lat: 32.803972°
Long: 103.450833°

El. 3938.6'
(NAD 83)
Lat: 32.803972°
Long: 103.449986°


ELEV. UNGRADED GROUND AT LOC. STAKE = 3939.7'

- NOTES:**
- Flare pit is to be located a min. of 100' from the well head.
 - Underground utilities shown on this sheet are for visualization purposes only, actual locations to be determined prior to construction.

ConocoPhillips	ConocoPhillips Company	
EAST VACUUM GBSA UNIT 2739-W522 SECTION 27, T17S, R35E, N.M.P.M. 2130' FSL 1120' FWL		
DRAWN: E.C.	SCALE: 1" = 60'	
DATE: 02-18-14	REVISED:	
LOCATION LAYOUT		FIGURE #1



Corporate Office * 85 South 200 East
Vernal, UT 84078 * (435) 789-1017

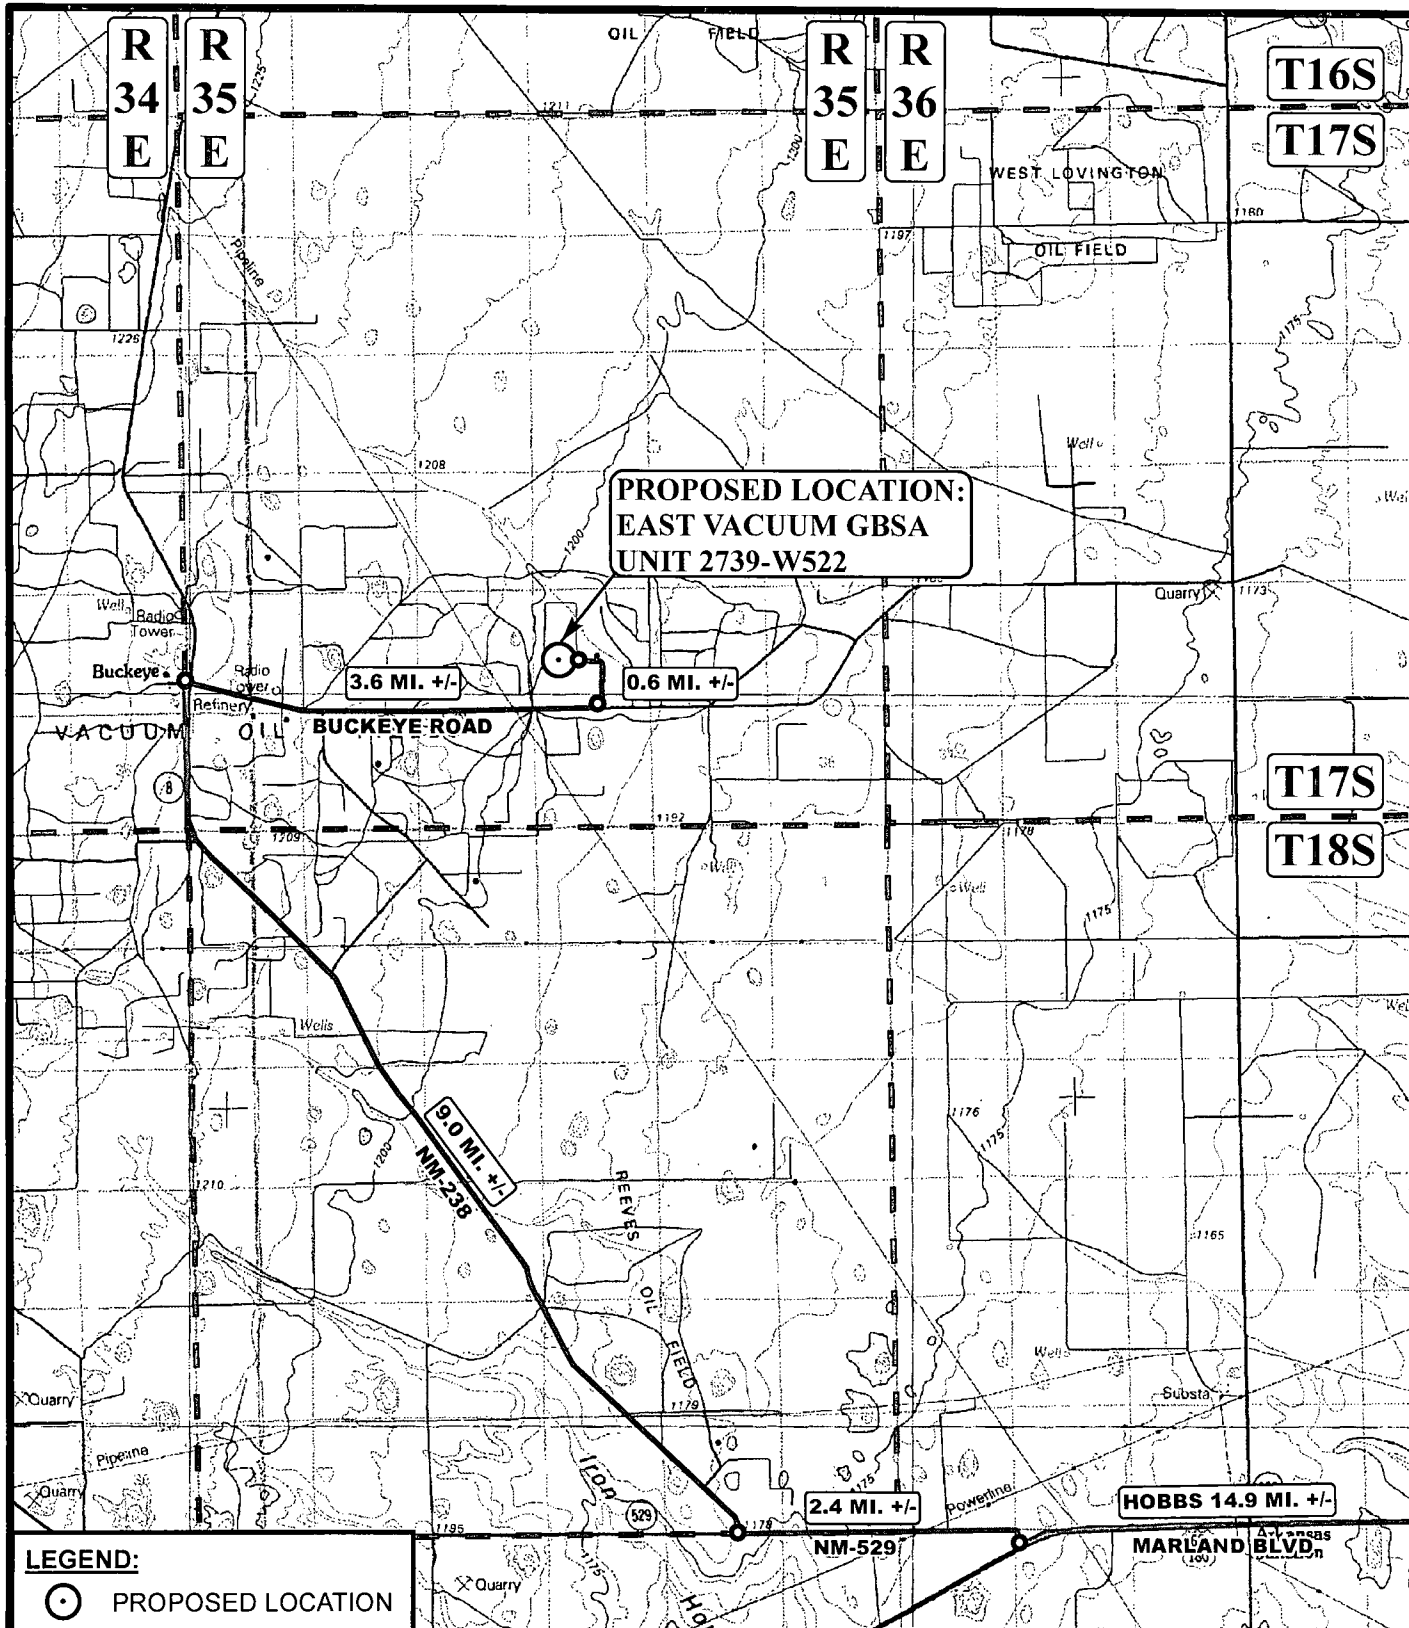

LEGEND:

○ PROPOSED LOCATION

SCALE: 1:100,000

REVISED:

DRAWN BY: L.S.

DATE DRAWN: 02-25-14



Corporate Office * 85 South 200 East
Vernal, UT 84078 * (435) 789-1017




ConocoPhillips

ConocoPhillips Company

EAST VACUUM GBSA UNIT 2739-W522
SECTION 27, T17S, R35E, N.M.P.M.
2130' FSL 1120' FWL

ACCESS ROAD MAP

TOPO A

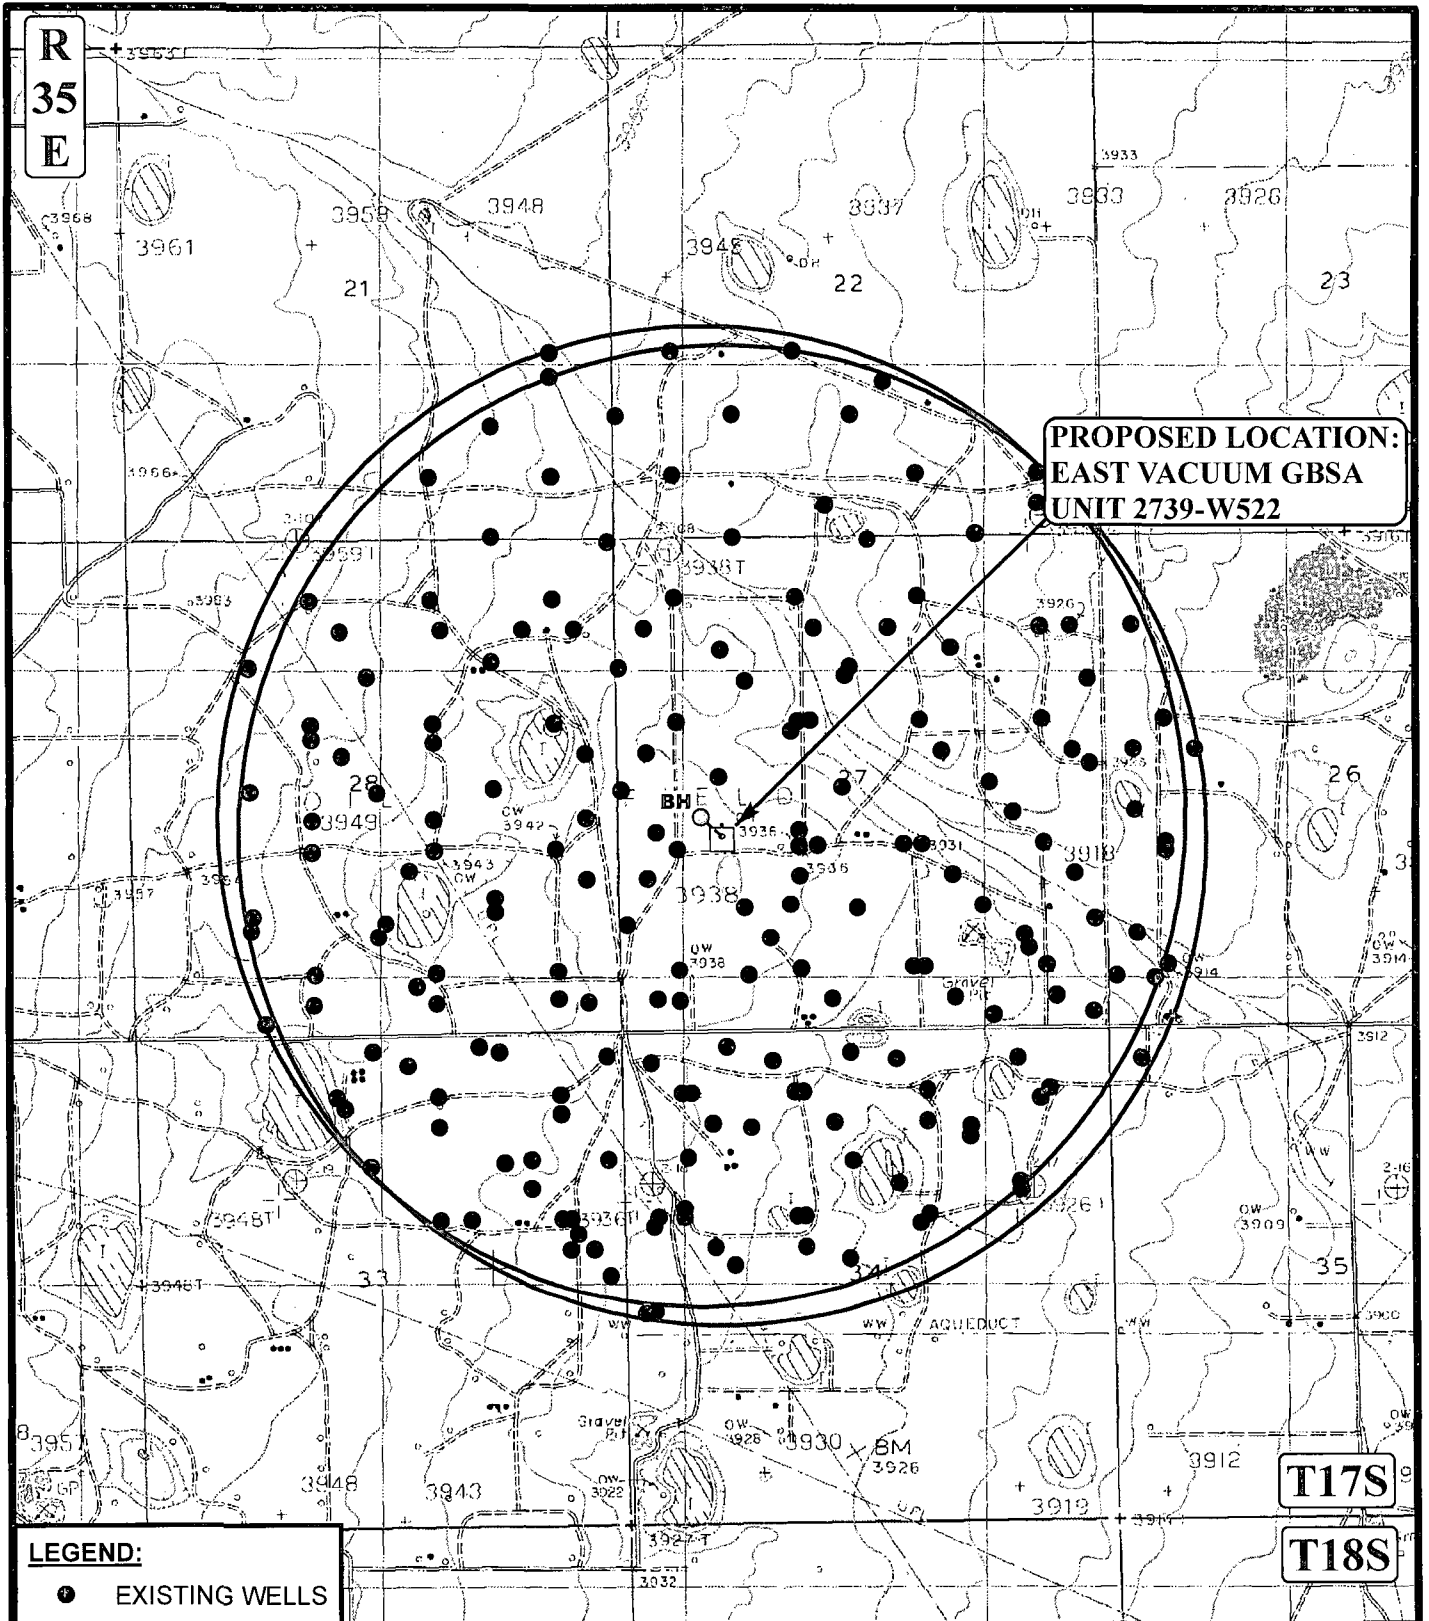

SCALE: 1" = 2000'
 DRAWN BY: L.S.
 DATE DRAWN: 02-25-14

UINTAH
 ENGINEERING & LAND SURVEYING

Corporate Office * 85 South 200 East
 Vernal, UT 84078 * (435) 789-1017



ConocoPhillips

ConocoPhillips Company


EAST VACUUM GBSA UNIT 2739-W522
 SECTION 27, T17S, R35E, N.M.P.M.
 2130' FSL 1120' FWL

TOPOGRAPHIC MAP

TOPO G



Well: Well 2739-W522
Site: East Vacuum GBSA Unit
Project: Lea County, New Mexico
Design: rev1
Rig: PD 194

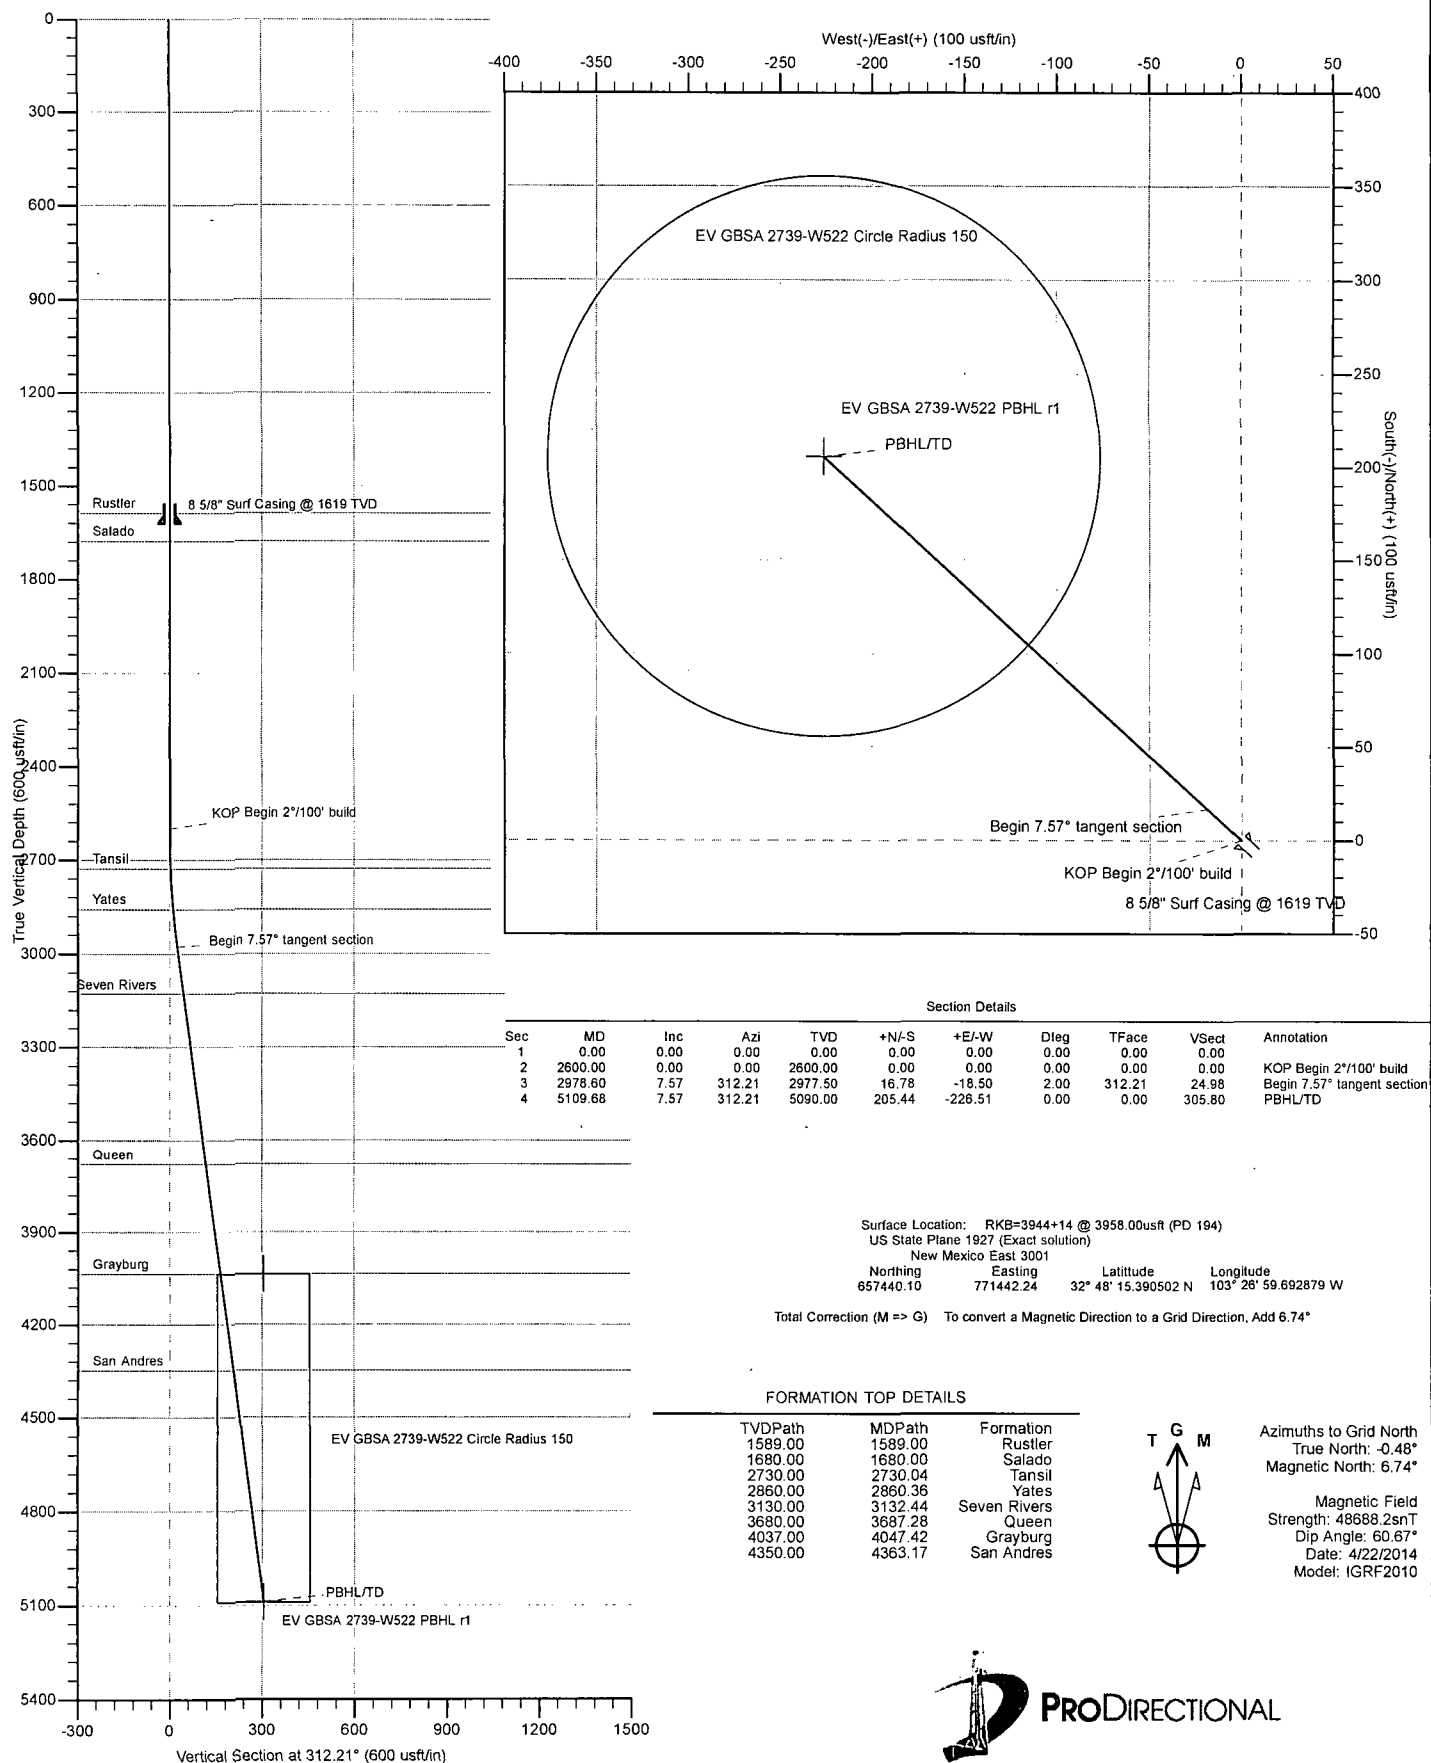

Azimuths to Grid North
True North: -0.48°
Magnetic North: 6.74°

Magnetic Field
Strength: 48688.2snT
Dip Angle: 60.67°
Date: 4/22/2014
Model: IGRF2010