

Submit 1 Copy To Appropriate District Office
 District I - (575) 393-6161
 1625 N. French Dr., Hobbs, NM 88240
 District II - (575) 748-1283
 811 S. First St., Artesia, NM 88210
 District III - (505) 334-6178
 1000 Rio Brazos Rd., Aztec, NM 87410
 District IV - (505) 476-3460
 1220 S. St. Francis Dr., Santa Fe, NM 87505

State of New Mexico
 Energy, Minerals and Natural Resources

Form C-103
 Revised July 18, 2013

OIL CONSERVATION DIVISION
 1220 South St. Francis Dr.
 Santa Fe, NM 87505

WELL API NO. 30-025-35910
5. Indicate Type of Lease STATE <input checked="" type="checkbox"/> FEE <input type="checkbox"/>
6. State Oil & Gas Lease No.
7. Lease Name or Unit Agreement Name YO State SWD
8. Well Number 002
9. OGRID Number 370507
10. Pool name or Wildcat SWD; Delaware
11. Elevation (Show whether DR, RKB, RT, GR, etc.) 3569' GL

SUNDRY NOTICES AND REPORTS ON WELLS
 (DO NOT USE THIS FORM FOR PROPOSALS TO DRILL OR TO DEEPEN OR PLUG BACK TO A DIFFERENT RESERVOIR. USE "APPLICATION FOR PERMIT" (FORM C-101) FOR SUCH PROPOSALS.)

1. Type of Well: Oil Well Gas Well Other SWD **HOBBS OCD**

2. Name of Operator
Raz Oil and Gas, LLC

3. Address of Operator
PO Box 1180, Eunice, NM 88231

4. Well Location
 Unit Letter B : 660 feet from the North line and 1650 feet from the East line
 Section 15 Township 21S Range 35E NMPM Lea County

RECEIVED
JUL 20 2015

12. Check Appropriate Box to Indicate Nature of Notice, Report or Other Data

NOTICE OF INTENTION TO:		SUBSEQUENT REPORT OF:	
PERFORM REMEDIAL WORK <input type="checkbox"/>	PLUG AND ABANDON <input type="checkbox"/>	REMEDIAL WORK <input type="checkbox"/>	ALTERING CASING <input type="checkbox"/>
TEMPORARILY ABANDON <input type="checkbox"/>	CHANGE PLANS <input checked="" type="checkbox"/>	COMMENCE DRILLING OPNS. <input type="checkbox"/>	P AND A <input type="checkbox"/>
PULL OR ALTER CASING <input type="checkbox"/>	MULTIPLE COMPL <input type="checkbox"/>	CASING/CEMENT JOB <input type="checkbox"/>	
DOWNHOLE COMMINGLE <input type="checkbox"/>			
CLOSED-LOOP SYSTEM <input type="checkbox"/>			
OTHER: <input type="checkbox"/>		OTHER: <input type="checkbox"/>	

13. Describe proposed or completed operations. (Clearly state all pertinent details, and give pertinent dates, including estimated date of starting any proposed work). SEE RULE 19.15.7.14 NMAC. For Multiple Completions: Attach wellbore diagram of proposed completion or recompletion.

Change in plans as noted below:

- Proposed injection zone changed from 4250'-5150' to 6550'-7080'.
- Proposed pool name changed from SWD; San Andres to SWD; Delaware.
- Proposed pool code changed from 96161 to 96100.
- Proposed total depth changed from 5200' to 7364'.
- Proposed formation changed from San Andres to Delaware.
- Proposed casing and cement change - Propose to run 7" 26# casing from surface to 4530' and tie into existing 7" casing. Cement with 675 sks class C cement.
- Revised wellbore diagram attached.

Spud Date: Rig Release Date:

I hereby certify that the information above is true and complete to the best of my knowledge and belief.

SIGNATURE Billy E. Prichard TITLE Agent for Raz Oil and Gas, LLC DATE 7/14/15

Type or print name Billy E. Prichard E-mail address: billy@pwlloc.net PHONE: 432-934-7680

For State Use Only

APPROVED BY: [Signature] TITLE Petroleum Engineer DATE 09/08/15
 Conditions of Approval (if any):

SEP 09 2015

PROPOSED WELLBORE

Raz Oil and Gas, LLC
 YO State SWD #2
 (formerly Julia 15 State Com #1)
 API # 30-025-35910

660 FNL x 1650' FEL, UL 'B' Sec 15, T21S, R35E, Lea County, NM

KB 3589'
 GL 3569'

17 1/2" Hole
 13 3/8" 48# H40
 Set @ 1395'
 Cement to surface: yes

TOC @ 3934'

DV Tool @ 3943' → ○○○○

12 1/4" Hole
 9 5/8" 40# N-80
 Set @ 5466'
 Cement to surface: No

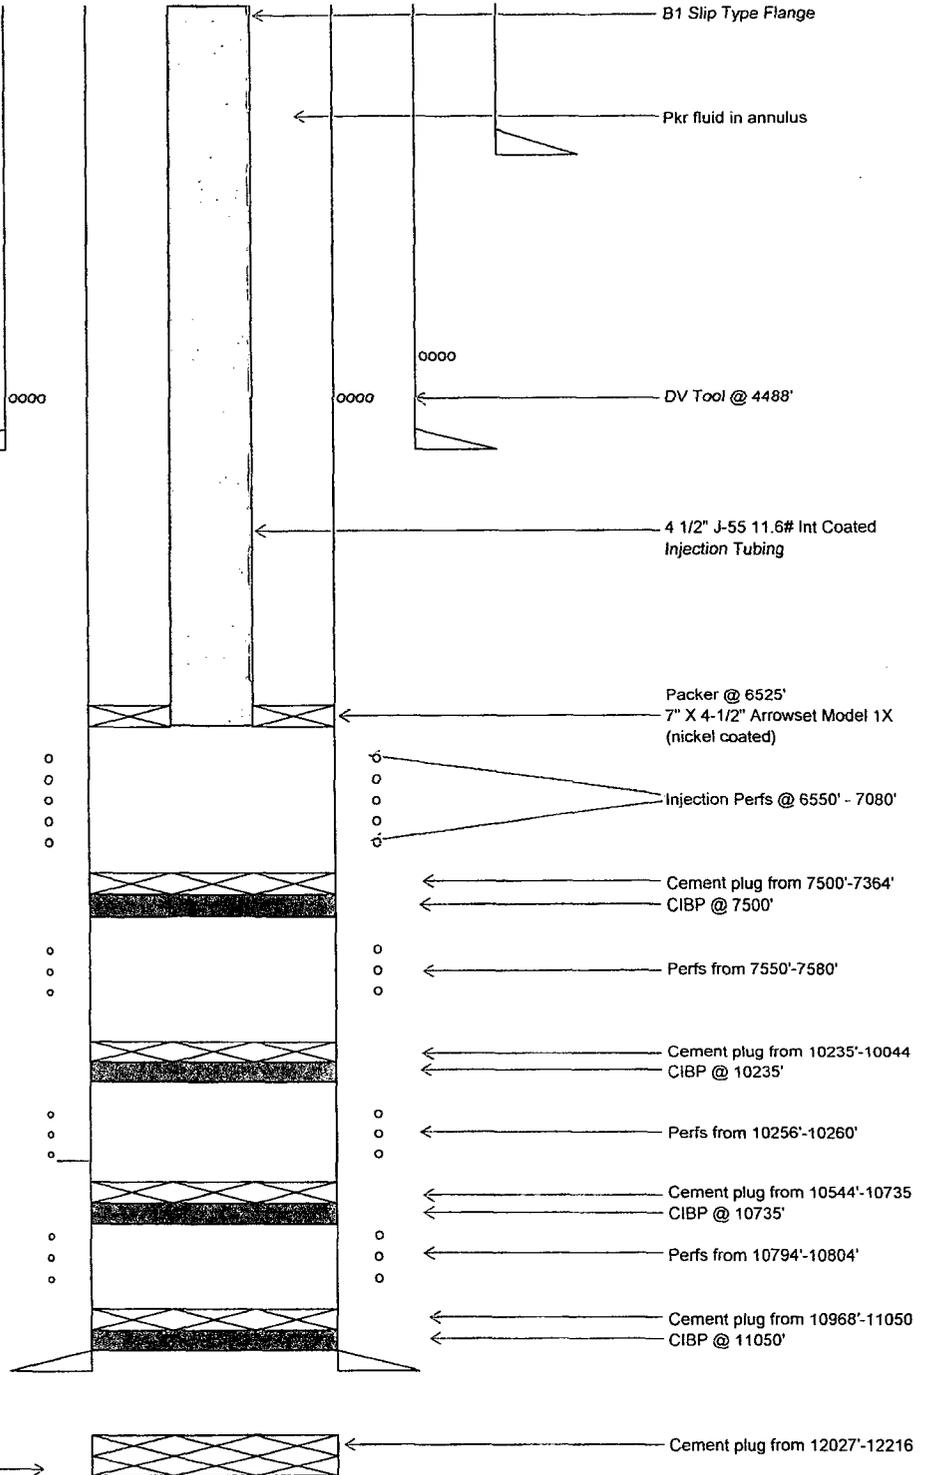


EXHIBIT "A"
 Drawing Not to Scale