

May 27, 2004

Office

District I

1625 N. French Dr., Hobbs, NM 88240

District II

1301 W. Grand Ave., Artesia, NM 88210

District III

1000 Rio Brazos Rd., Aztec, NM 87410

District IV

1220 S. St. Francis Dr., Santa Fe, NM

87505

OIL CONSERVATION DIVISION
1220 South St. Francis Dr.
Santa Fe, NM 87505

WELL API NO.

30-025-28529

5. Indicate Type of Lease

STATE ☒ FEE ☐

6. State Oil & Gas Lease No.

LG-814

7. Lease Name or Unit Agreement Name

Woodpecker SY State

8. Well Number

8

9. OGRID Number

025575

10. Pool name or Wildcat

Saunders Permo Upper Penn

SUNDRY NOTICES AND REPORTS ON WELLS

(DO NOT USE THIS FORM FOR PROPOSALS TO DRILL OR TO DEEPEN OR PLUG BACK TO A DIFFERENT RESERVOIR. USE "APPLICATION FOR PERMIT" (FORM C-101) FOR SUCH PROPOSALS.)

1. Type of Well: Oil Well ☒ Gas Well ☐ Other ☐

2. Name of Operator

Yates Petroleum Corporation

3. Address of Operator

105 S. 4th Street, Artesia, NM 88210

4. Well Location

Unit Letter E : 1980 feet from the North line and 660 feet from the West line
Section 21 Township 14S Range 33E NMPM Lea County

11. Elevation (Show whether DR, RKB, RT, GR, etc.)

4223.4'GR

Pit or Below-grade Tank Application ☐ or Closure ☐

Pit type Steel Depth to Groundwater N/A Distance from nearest fresh water well N/A Distance from nearest surface water N/A

Pit Liner Thickness: N/A mil Below-Grade Tank: Volume N/A bbls; Construction Material N/A

12. Check Appropriate Box to Indicate Nature of Notice, Report or Other Data

NOTICE OF INTENTION TO:

PERFORM REMEDIAL WORK ☐ PLUG AND ABANDON ☒
TEMPORARILY ABANDON ☐ CHANGE PLANS ☐
PULL OR ALTER CASING ☐ MULTIPLE COMPL ☐OTHER: ☐

SUBSEQUENT REPORT OF:

REMEDIAL WORK ☐ ALTERING CASING ☐
COMMENCE DRILLING OPNS. ☐ P & A ☐
CASING/CEMENT JOB ☐OTHER: ☐

13. Describe proposed or completed operations. (Clearly state all pertinent details, and give pertinent dates, including estimated date of starting any proposed work). SEE RULE 1103. For Multiple Completions: Attach wellbore diagram of proposed completion or recompletion.

Yates Petroleum Corporation proposes to Plug and Abandon well as follows:

- 1) Set 5-1/2" CIBP @ 9467' and dump 35' cement on plug.
- 2) RIH w/tubing, circulate plugging mud and spot 100' plug (25 sx) in casing 7786-7686'.
- 3) RIH w/wireline and shoot squeeze holes @ 5423'.
- 4) RIH w/tubing and packer and spot 100' plug (30 sx) in and out of casing 5423-5323'. - TAG
- 5) RIH w/wireline and shoot squeeze holes @ 4247'.
- 6) RIH w/tubing and packer and set 100' plug (40 sx) in and out of casing 4247-4147'. Tag plug.
- 7) RIH w/wireline and shoot squeeze holes @ 2704'.
- 8) RIH w/tubing and packer and set 100' plug (30 sx) in and out of casing 2704-2604'. - TAG
- 9) RIH w/wireline and shoot squeeze holes @ 1732'.
- 10) RIH w/tubing and packer and set 100' plug (30 sx) in and out of casing 1732-1632'. - TAG
- 11) RIH w/wireline and shoot squeeze holes @ 510'.
- 12) RIH w/tubing and packer and set 100' plug (30 sx) in and out of casing 510-410'. Tag plug.
- 13) RIH w/wireline and shoot squeeze holes @ 60'.
- 14) Circulate 15 sx cement in and out of casing from surface to 60'.
- 15) Cut off wellhead. Install marker. Clean location.

(Proposed Schematic Attached)

I hereby certify that the information above is true and complete to the best of my knowledge and belief. I further certify that any pit or below-grade tank has been/will be constructed or closed according to NMOCD guidelines ☐, a general permit ☐ or an (attached) alternative OCD-approved plan ☐.SIGNATURE Stormi Davis TITLE Regulatory Compliance Technician DATE 2-15-06Type or print name Stormi Davis E-mail address: stormid@ypcnm.com Telephone No. 505-748-1471

For State Use Only

APPROVED BY: Larry W. Wink TITLE FIELD REPRESENTATIVE II/STAFF MANAGER DATE FEB 20 2006

Conditions of Approval (if any):

THE OIL CONSERVATION DIVISION
BE NOTIFIED 24 HOURS PRIOR
TO BEGINNING OF PLUGGING OPERATIONS2006 FEB 20 12:23:24 PM
Hobbs
OCD

WELL NAME: Woodpecker SY State #8 FIELD: Saunders
 LOCATION: 1980' FNL & 660' FWL of Section 21-14S-33E Lea Co., NM

GL: 4,223 ZERO: 15.5 KB: 4238.5


SPUD DATE: 12/16/83 COMPLETION DATE: 2/21/84

COMMENTS: _____

API 30-025-28529

CASING PROGRAM

13-3/8" 54.5# J-55	460'
8-5/8" 32# J-55	4,197'
5-1/2" 17# N80/J-55	10,270'

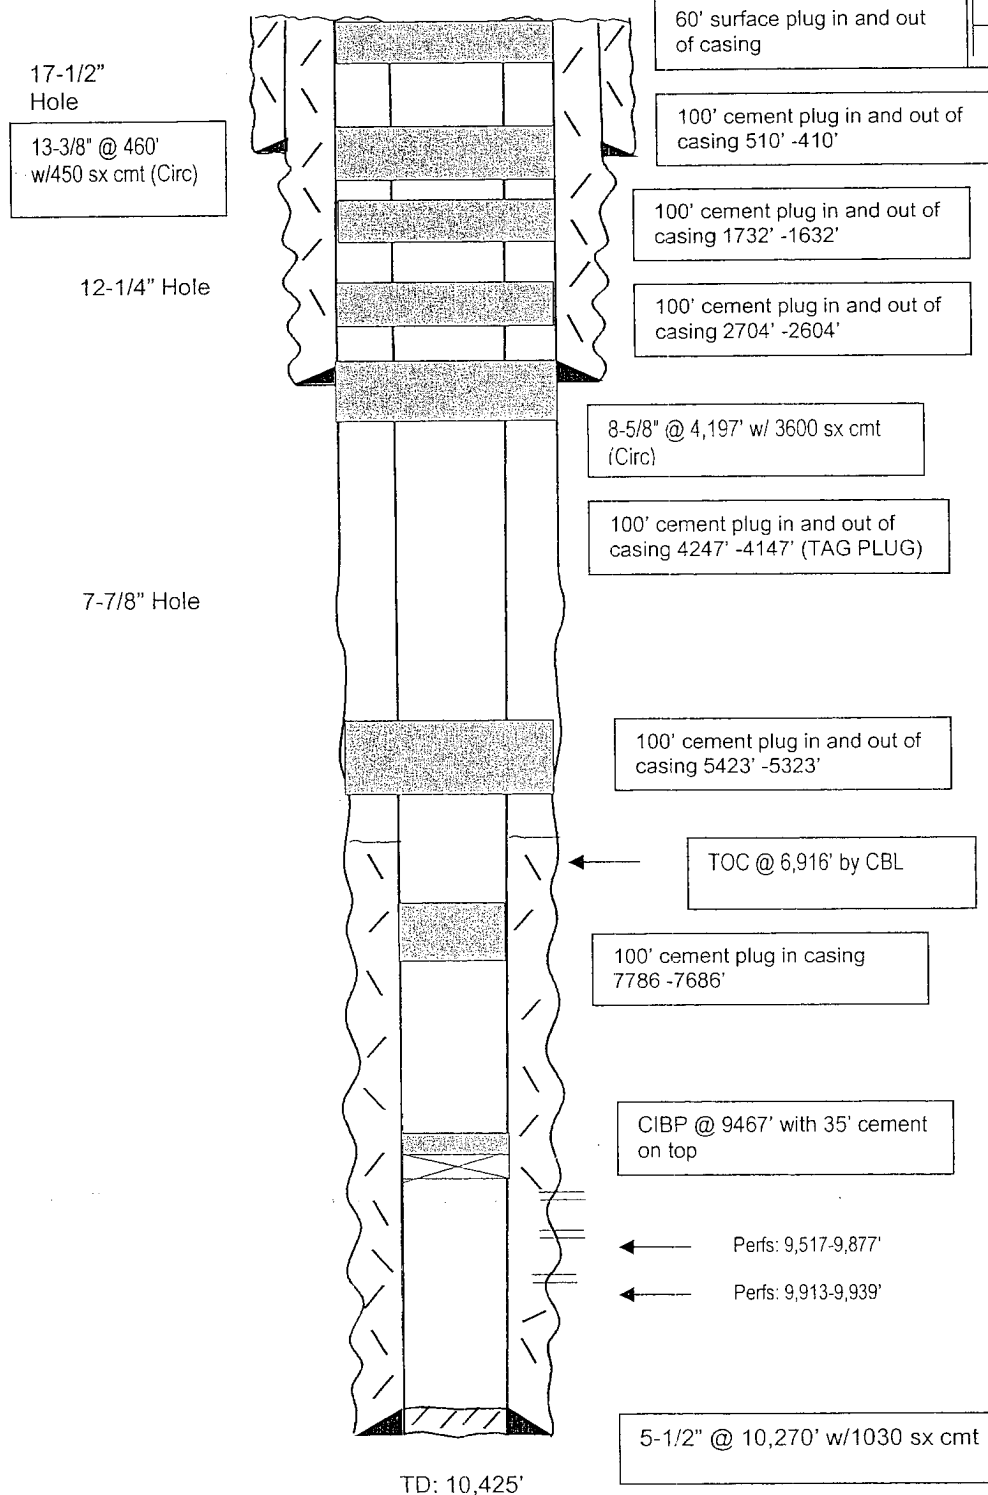

After

TOPS

Anhydrite	1,682'
B Salt	2,540'
Yates	2,654'
Queen	3,430'
San Andres	4,102'
Glorieta	5,383
Tubb	7,000'
Abo	7,736'
Wolfcamp	9,076'
XX Marker	9,304'
Virgilian	9,762'

Not to Scale

2/13/06

DC/Hoskins