

District I
1625 N. French Dr., Hobbs, NM 88240
Phone: (505) 393-6161 Fax: (505) 393-0720
District II
811 S. First St., Artesia, NM 88210
Phone: (505) 748-1283 Fax: (505) 748-9720
District III
1000 Rio Blanco Road, Aztec, NM 87410
Phone: (505) 334-6178 Fax: (505) 334-6170
District IV
1220 S. St. Francis Dr., Santa Fe, NM 87505
Phone: (505) 476-3460 Fax: (505) 476-3462

State of New Mexico
Energy, Minerals & Natural Resources Department
OIL CONSERVATION DIVISION
1220 South St. Francis Dr.
Santa Fe, NM 87505

HOBBS OGD

OCT 01 2015

Form C-102
Revised August 1, 2011
Submit one copy to appropriate
District Office

RECEIVED

☐ AMENDED REPORT

WELL LOCATION AND ACREAGE DEDICATION PLAT

API Number 30-025-42839	Pool Code 97597	Pool Name Jabalina Delaware, Southwest
Property Code 304882	Property Name MADERA "30" FEDERAL	Well Number 2H
OGRID No. 16694	Operator Name OXY USA INC.	Elevation 3184.3'

Surface Location


U/L or lot no.	Section	Township	Range	Lot Idn	Feet from the	North/South line	Feet from the	East/West line	County
N	19	26 SOUTH	35 EAST, N.M.P.M.		420'	SOUTH	1570'	WEST	LEA

Bottom Hole Location If Different From Surface

U/L or lot no.	Section	Township	Range	Lot Idn	Feet from the	North/South line	Feet from the	East/West line	County
3	31	26 SOUTH	35 EAST, N.M.P.M.		200'	SOUTH	1720'	WEST	LEA

Dedicated Acres	Joint or Infill	Consolidation Code	Order No.
240	N		

No allowable will be assigned to this completion until all interests have been consolidated or a non-standard unit has been approved by the division.

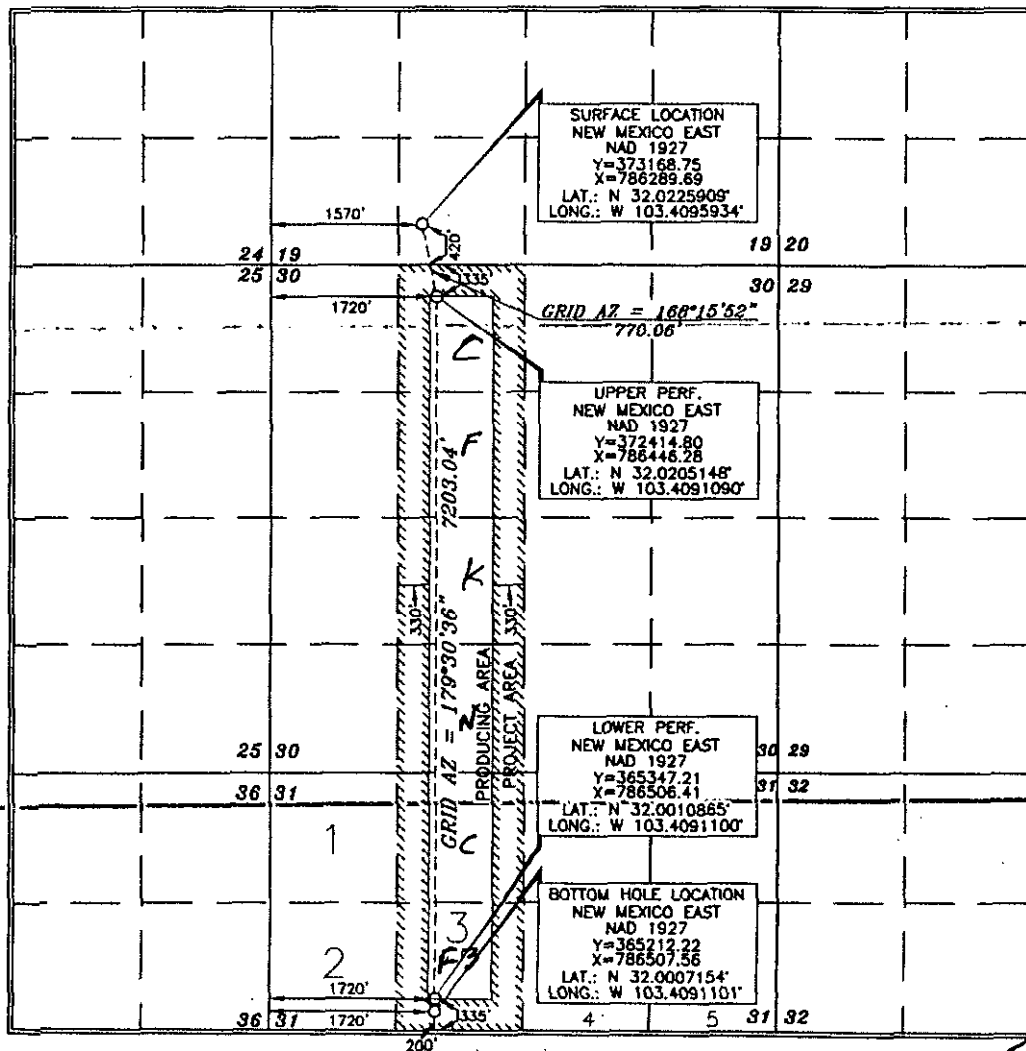

OPERATOR CERTIFICATION

I hereby certify that the information contained herein is true and complete to the best of my knowledge and belief, and that this organization either owns a working interest or undivided mineral interest in the land including the proposed bottom hole location or has a right to drill this well at this location pursuant to a contract with an owner of such a mineral or working interest, or to a voluntary pooling agreement or a compulsory pooling order heretofore entered by the division.

Signature: David Stewart SR. P.G. A.D.U.
Date: 11/1/14
Printed Name: David Stewart SR. P.G. A.D.U.
E-mail Address: david_stewart@oxy.com

SURVEYOR CERTIFICATION

I hereby certify that the well location shown on this plat was plotted from the original actual surveys made by me or under my supervision and that the same is true and correct to the best of my belief.

Date of Survey: JUNE 4, 2014
Signature and Seal: JERRY J. ASH
Professional Surveyor: 15079


Certificate Number: 15079
Date: 8/29/2014

WO# 140604WL-b (Rev. A) (KA)

OCT 08 2015

Site Plan

OXY USA INC. MADERA "30" FEDERAL #2H SITE PLAN

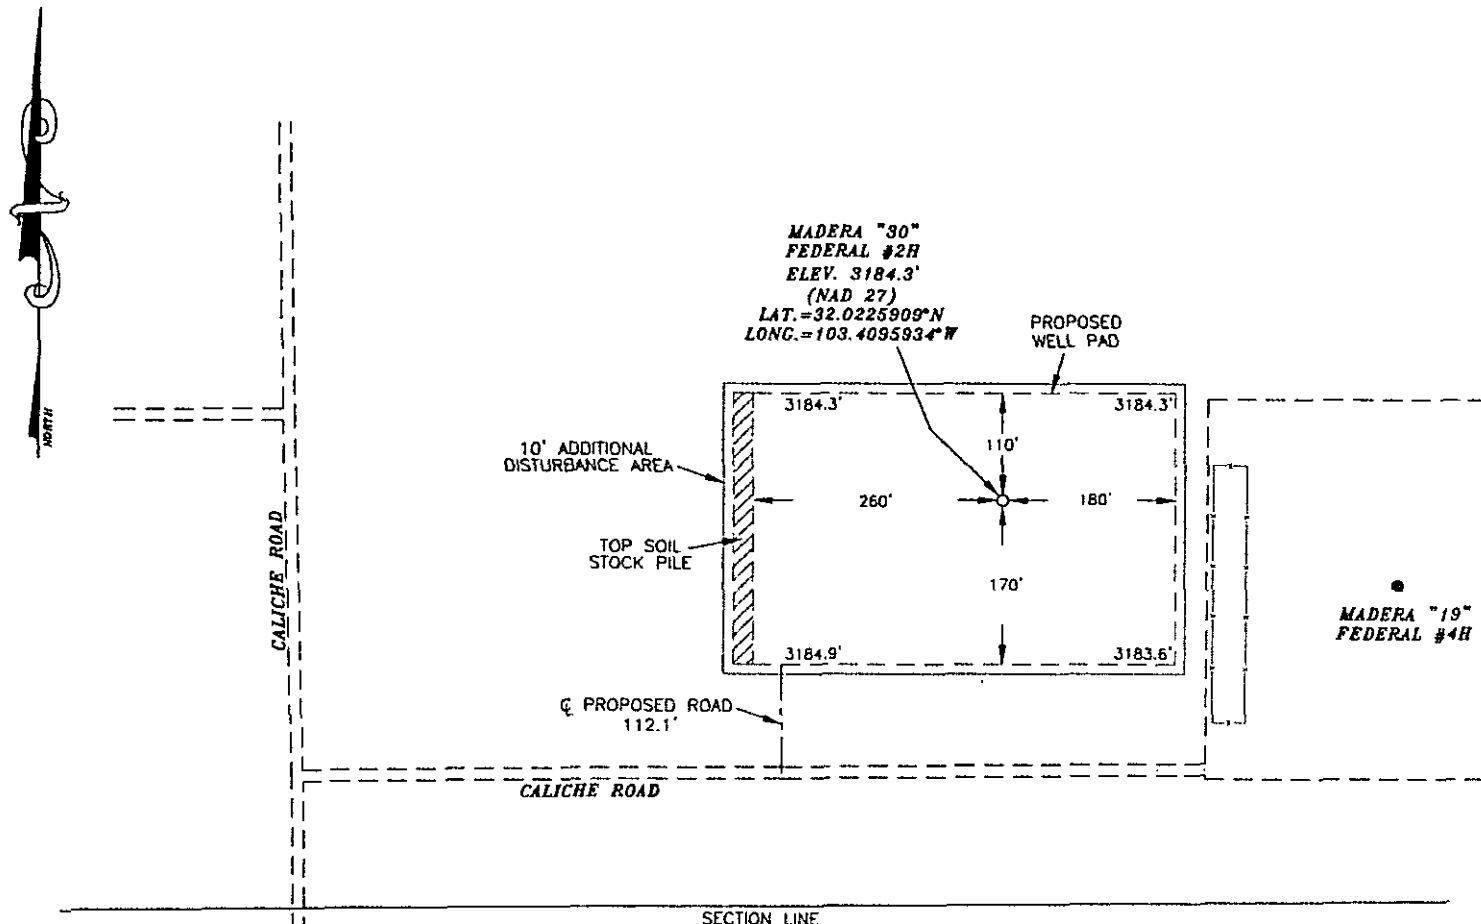


SURVEYORS CERTIFICATE

I, TERRY J. ASEL, NEW MEXICO PROFESSIONAL SURVEYOR NO. 15079, DO HEREBY CERTIFY THAT I CONDUCTED AND AM RESPONSIBLE FOR THIS SURVEY, THAT THIS SURVEY IS TRUE AND CORRECT TO THE BEST OF MY KNOWLEDGE AND BELIEF, AND MEETS THE "MINIMUM STANDARDS FOR SURVEYING IN NEW MEXICO" AS ADOPTED BY THE NEW MEXICO STATE BOARD OF REGISTRATION FOR PROFESSIONAL ENGINEERS AND SURVEYORS.

LEGEND

- ███ - DENOTES STOCK PILE AREA
- - DENOTES PROPOSED WELL PAD
- - DENOTES PROPOSED ROAD

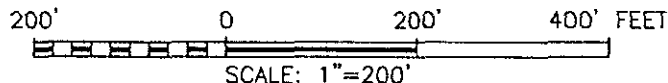

OXY USA INC.

MADERA "30" FEDERAL #2H WELL PAD LOCATED AT 420' FSL & 1570' FWL IN SECTION 19, TOWNSHIP 26 SOUTH, RANGE 35 EAST, N.M.P.M., LEA COUNTY, NEW MEXICO

Survey Date: 06/04/14	Sheet. 1 of 1 Sheets
W.O. Number: 140604WL-b (Rev. A)	Drawn By: KA Rev: A
Date: 09/26/14	140604WL-b Scale: 1"=200'


Asel Surveying

P.O. BOX 393 - 310 W. TAYLOR
HOBBS, NEW MEXICO - 575-393-9146



Location

SECTIONS 19, 30 & 31, TOWNSHIP 26 SOUTH, RANGE 35 EAST, N.M.P.M.,
LEA COUNTY
NEW MEXICO

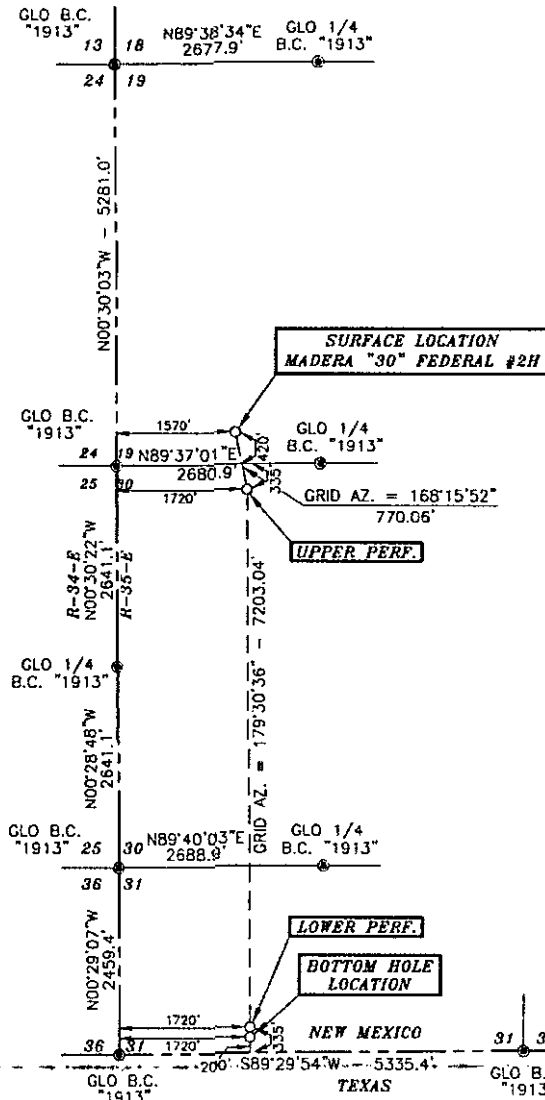

Base of Bearings - CPS Geodetic Measurements
NAD East Zone (83) North American Datum of 1983

DRIVING DIRECTIONS:
BEGINNING IN BENNETT GO SOUTHWEST
ON COUNTY ROAD #3 FOR 4.6 MILES,
TURN RIGHT ON BECKHAM ROAD AND GO
WEST FOR 5.4 MILES, TURN RIGHT AND
GO NORTHWEST/WEST FOR 4.4 MILES,
TURN LEFT AND GO SOUTH FOR 0.4
MILES, TURN LEFT AND GO EAST FOR 0.1
MILES, TURN LEFT ON PROPOSED ROAD
AND GO NORTH FOR 112.1 FEET TO
LOCATION.



SURVEYORS CERTIFICATE

I, TERRY J. ASEL, NEW MEXICO PROFESSIONAL SURVEYOR
NO. 15079, DO HEREBY CERTIFY THAT I CONDUCTED AND AM
RESPONSIBLE FOR THIS SURVEY, THAT THIS SURVEY IS
TRUE AND CORRECT TO THE BEST OF MY KNOWLEDGE AND
BELIEF, AND MEETS THE "MINIMUM STANDARDS FOR
SURVEYING IN NEW MEXICO" AS ADOPTED BY THE NEW
MEXICO STATE BOARD OF REGISTRATION FOR
PROFESSIONAL ENGINEERS AND SURVEYORS.

Terry J. Asel 8/29/2014
Terry J. Asel, N.M. R.P.L.S. No. 15079

Asel Surveying

P.O. BOX 393 - 310 W. TAYLOR
HOBBS, NEW MEXICO - 575-393-9146



LEGEND

⊙ - DENOTES FOUND MONUMENT AS NOTED

2000' 0 2000' 4000' FEET
SCALE: 1"=2000'


OXY USA INC.

MADERA "30" FEDERAL #2H LOCATED AT
420' FSL & 1570' FWL IN SECTION 19,
TOWNSHIP 26 SOUTH, RANGE 35 EAST,
N.M.P.M., LEA COUNTY, NEW MEXICO

Survey Date: 06/04/14	Sheet 1 of 1 Sheets
W.O. Number: 140604WL-b (Rev. A)	Drawn By: KA Rev: A
Date: 08/27/14	140604WL-b Scale: 1"=2000'

VM

VICINITY MAP

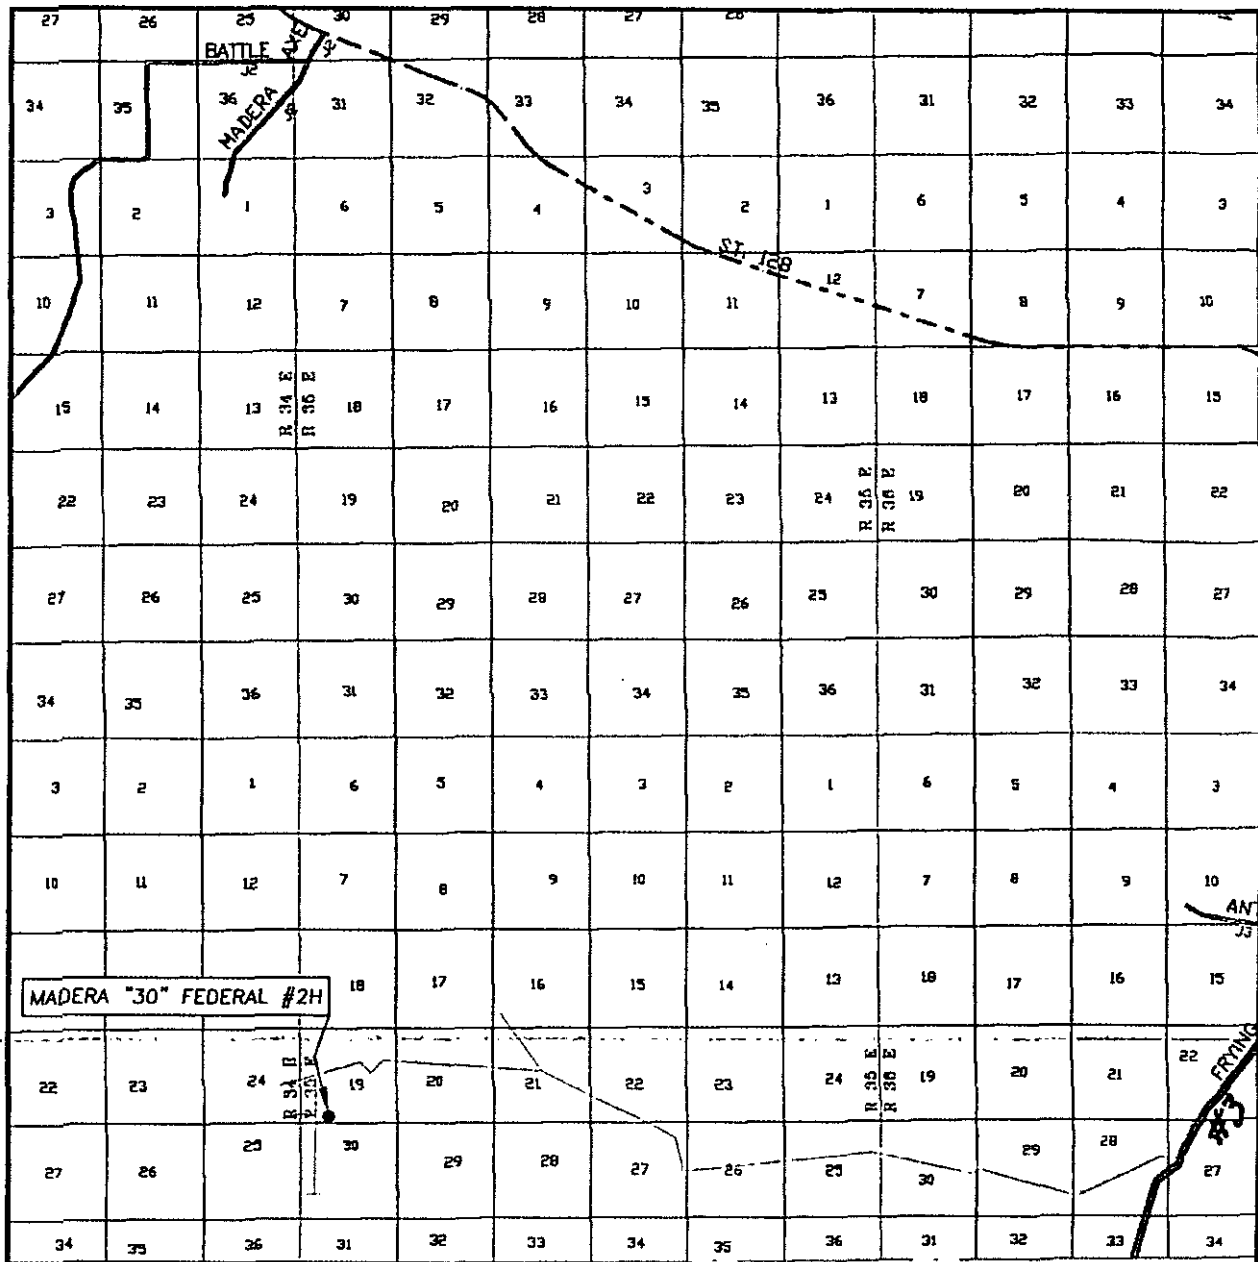


SEC. 19 TWP. 26-S RGE. 35-E
 SURVEY N.M.P.M.
 COUNTY LEA
 DESCRIPTION 420' FSL & 1570' FWL
 ELEVATION 3184.3'
 OPERATOR OXY USA INC.

SCALE: 1" = 2 MILES

Asel Surveying

P.O. BOX 393 - 310 W. TAYLOR
 HOBBS, NEW MEXICO - 575-393-9146

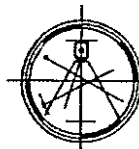


LEASE-MADERA-"30"-FEDERAL-#2H-

DIRECTIONS BEGINNING IN BENNETT GO SOUTHWEST ON COUNTY ROAD #3 FOR 4.6 MILES, TURN RIGHT ON BECKHAM ROAD AND GO WEST FOR 5.4 MILES, TURN RIGHT AND GO NORTHWEST/WEST FOR 4.4 MILES, TURN LEFT AND GO SOUTH FOR 0.4 MILES, TURN LEFT AND GO EAST FOR 0.1 MILES, TURN LEFT ON PROPOSED ROAD AND GO NORTH FOR 112.1 FEET TO LOCATION.

LWM

LOCATION VERIFICATION MAP

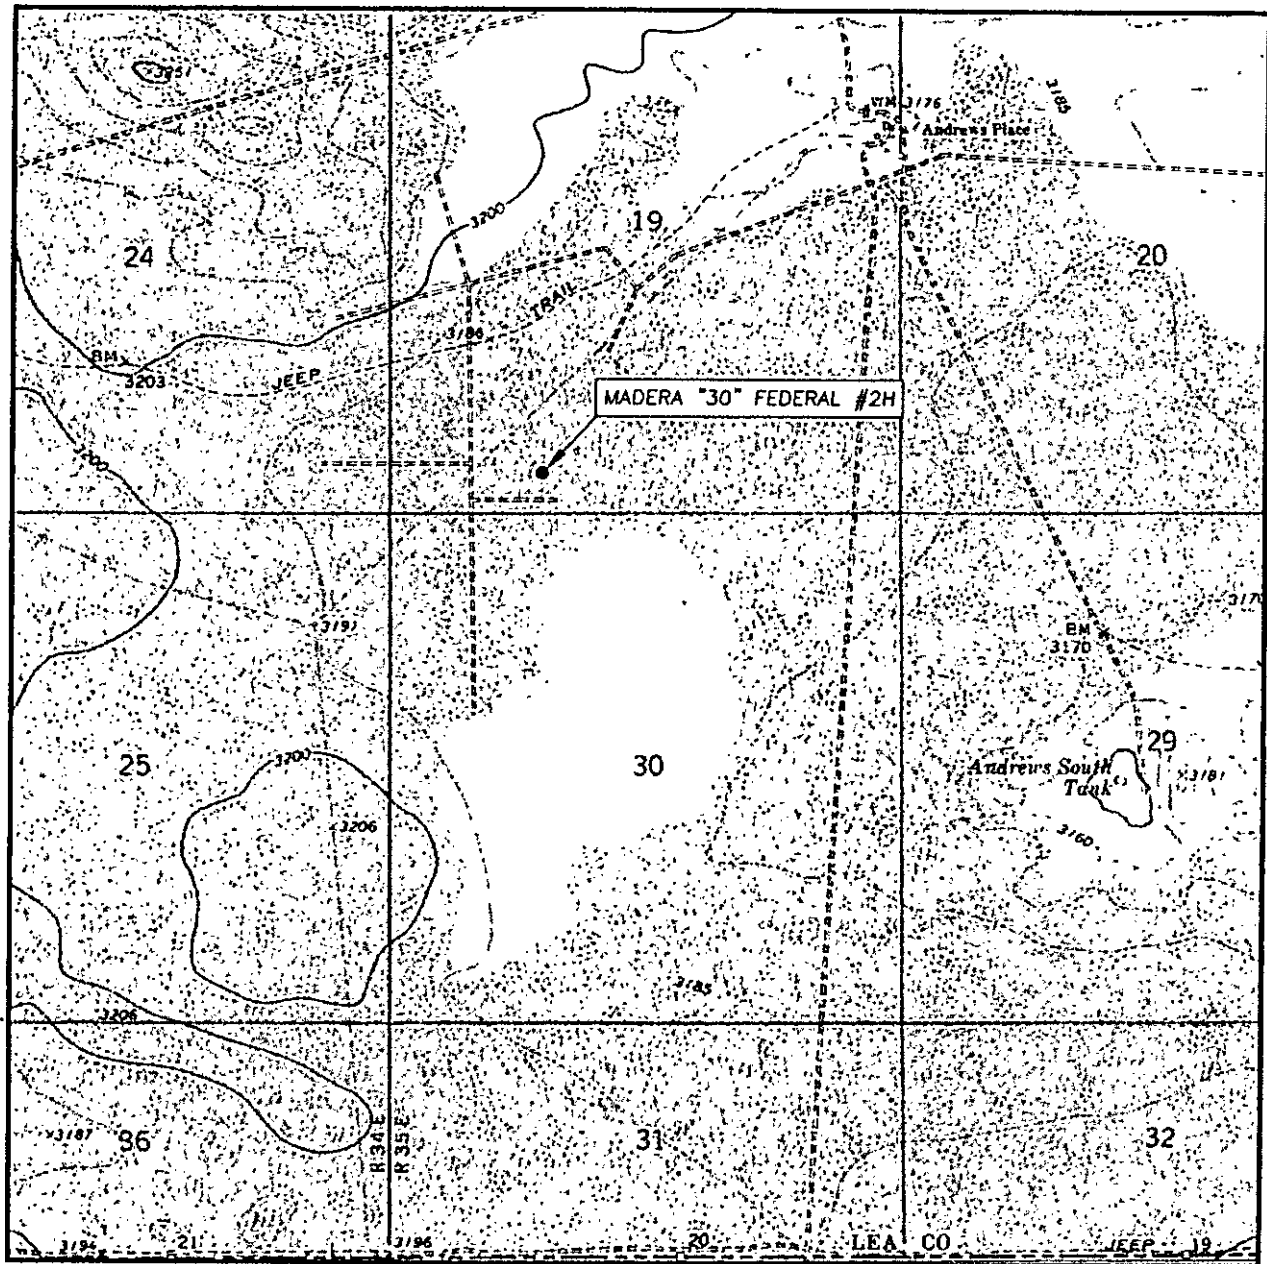

SCALE: 1" = 2000'

CONTOUR INTERVAL: 10'

SEC. 19 TWP. 26-S RGE. 35-E

SURVEY N.M.P.M.

COUNTY LEA

DESCRIPTION 420' FSL & 1570' FWL

ELEVATION 3184.3'


OPERATOR OXY USA INC.

LEASE MADERA "30" FEDERAL #2H

U.S.G.S. TOPOGRAPHIC MAP
ANDREWS PLACE, N.M.

Asel Surveying

P.O. BOX 393 - 310 W. TAYLOR
HOBBS, NEW MEXICO - 575-393-9146

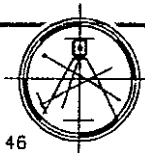


1 Mile AOR




9 sec Aerial



Blm 950

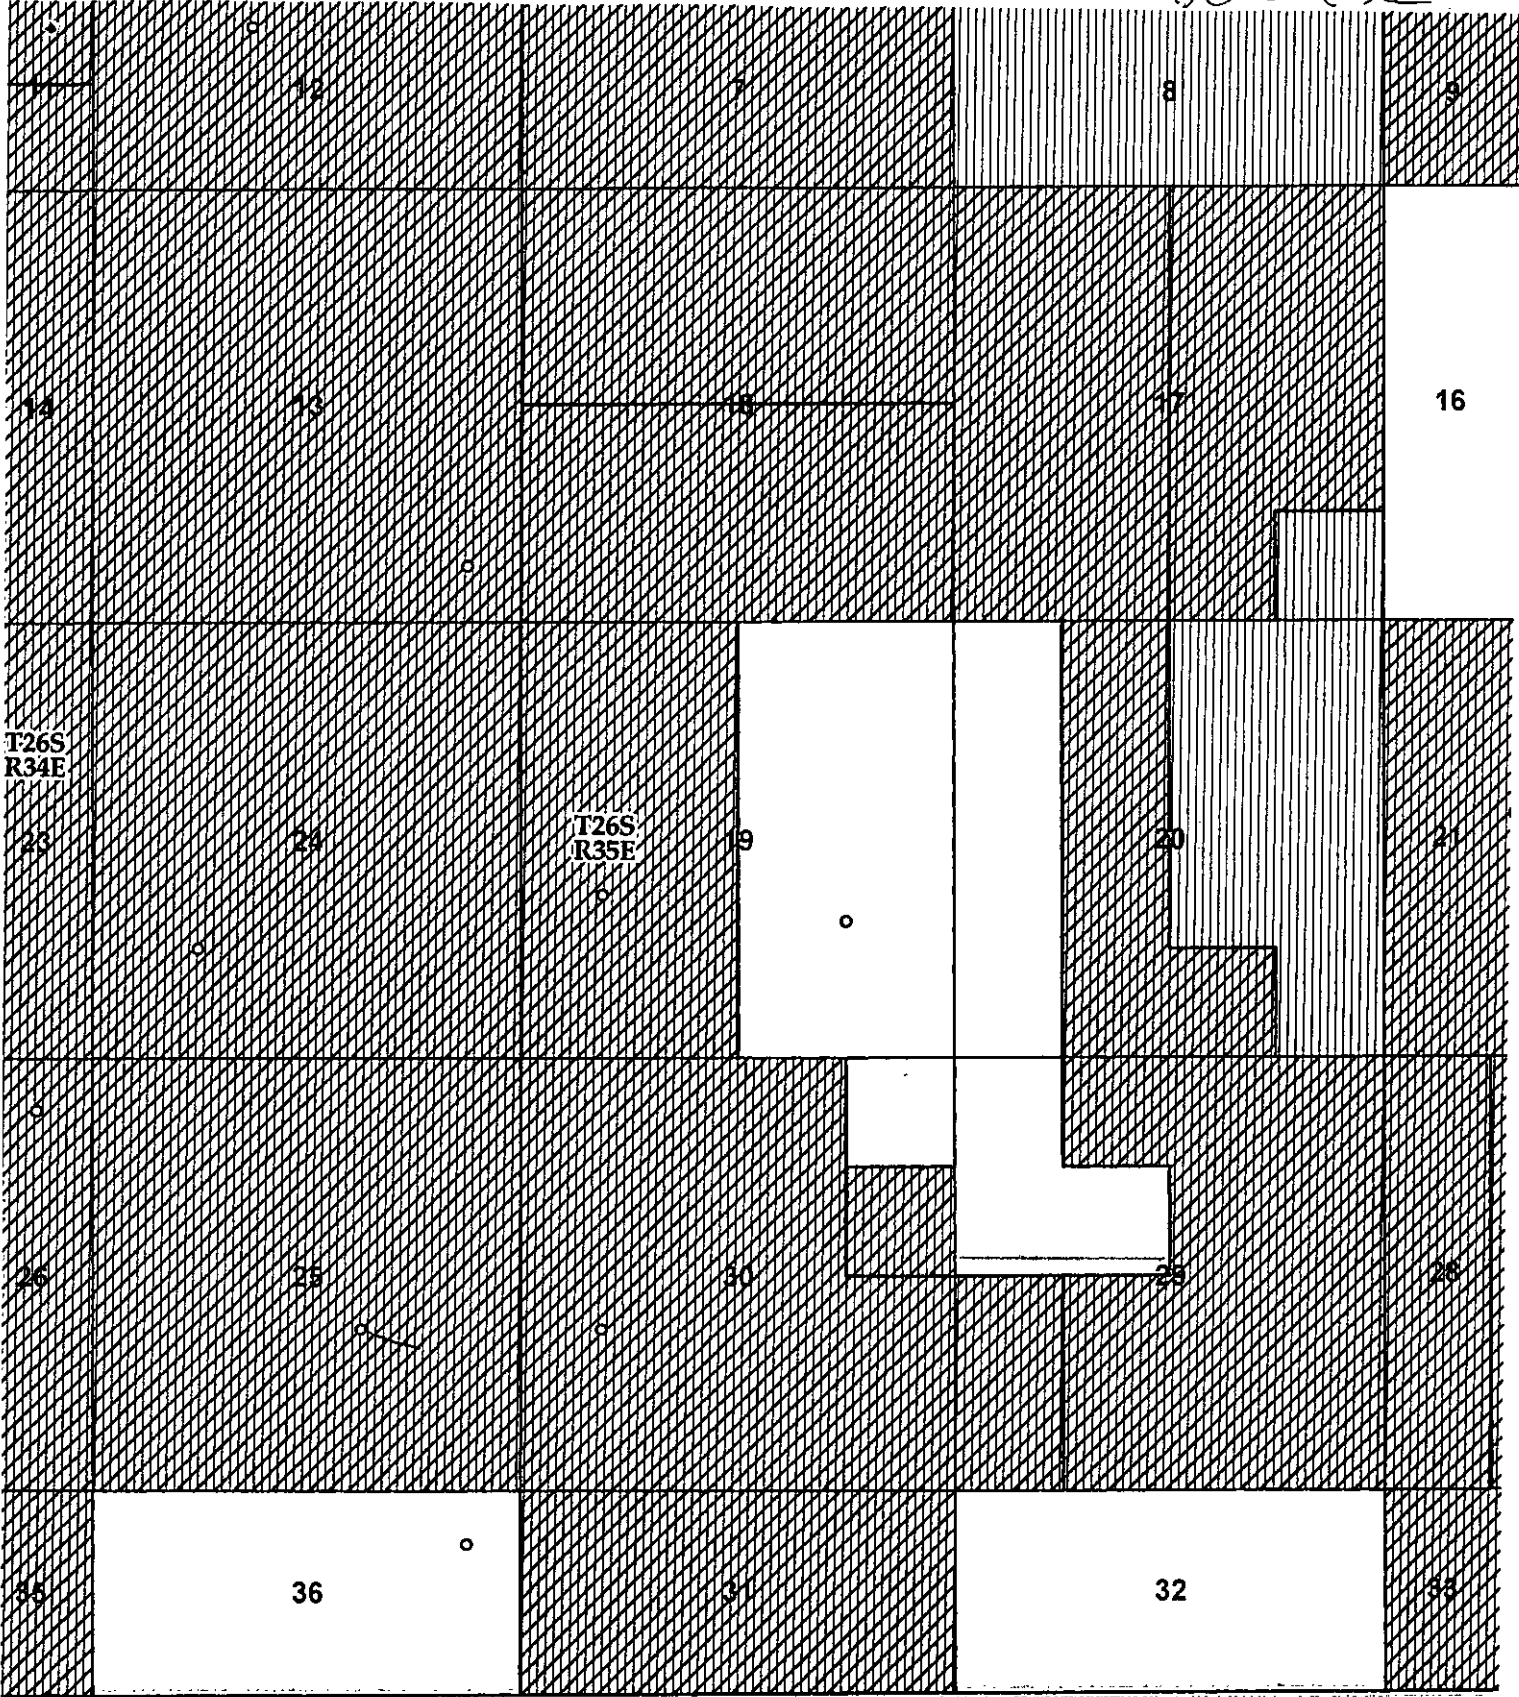

Flowline
Route/
Detail

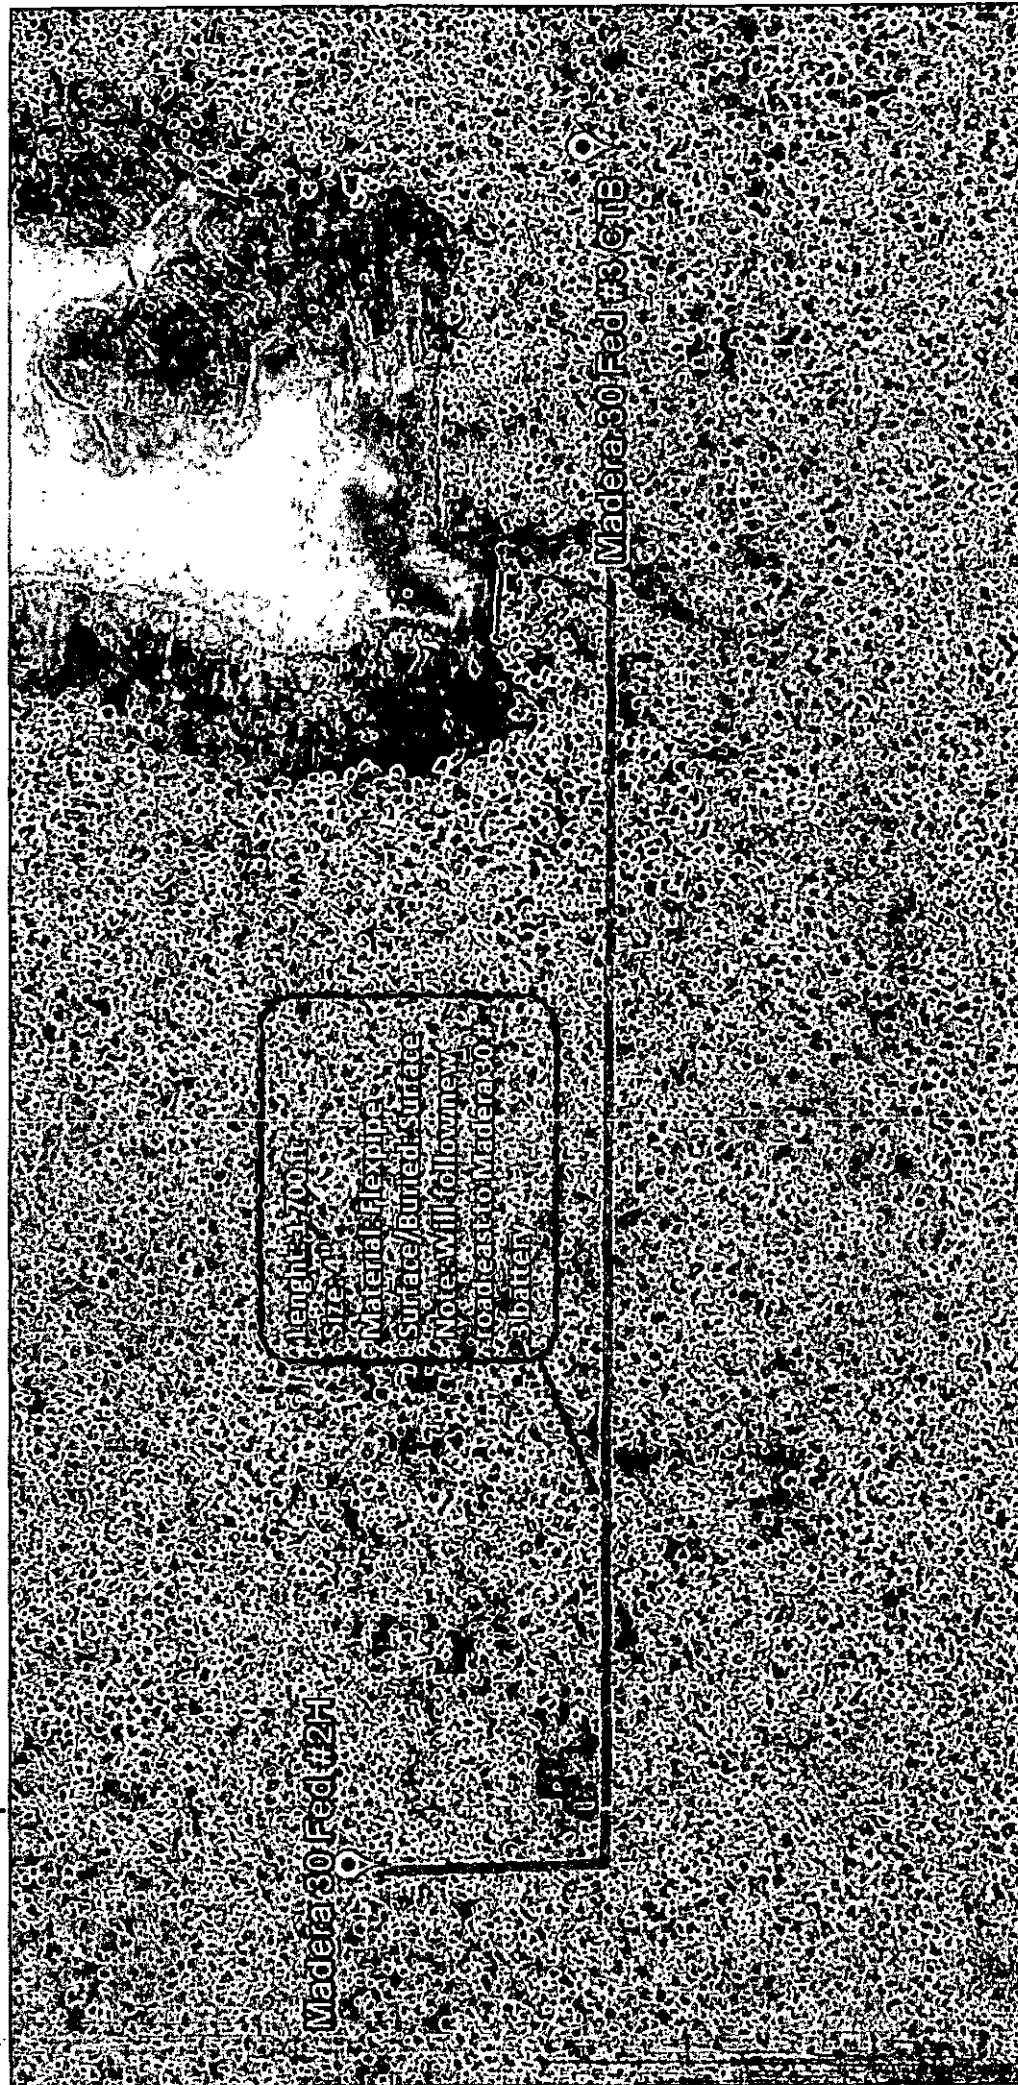

Madera 30 Fed #3 C1B

Madera 30 Fed #2H