

DISTRICT I
1625 N. French Dr., Hobbs, NM 88240
Phone (575) 393-6161 Fax (575) 393-6720

DISTRICT II
811 S. First St., Artesia, NM 88210
Phone (575) 748-1283 Fax (575) 748-9720

DISTRICT III
1000 Rio Brazos Road, Aztec, NM 87410
Phone (505) 334-6178 Fax (505) 334-6170

DISTRICT IV
1220 S. St. Francis Dr., Santa Fe, NM 87505
Phone (505) 476-3460 Fax (505) 476-3462

State of New Mexico
Energy, Minerals & Natural Resources Department
OIL CONSERVATION DIVISION
1220 South St. Francis Dr.
Santa Fe, New Mexico 87505

COPY

HOBBS OCD

OCT 07 2015

Form C-102
Revised August 1, 2011
Submit one copy to appropriate District Office

☐ AMENDED REPORT

WELL LOCATION AND ACREAGE DEDICATION RECEIVED

API Number 30-024-42857	Pool Code 96403 97903	Pool Name WC-025 G-08 52532356; LWR BS
Property Code 305301	Property Name MESA 8105 JV-P	Well Number 22H
OGRID No. 260297	Operator Name BTA OIL PRODUCERS, LLC	Elevation 3257'

Surface Location

UL or lot No	Section	Township	Range	Lot Idn	Feet from the	North/South line	Feet from the	East/West line	County
A	11	26-S	32-E		330	NORTH	600	EAST	LEA

Bottom Hole Location If Different From Surface

UL or lot No	Section	Township	Range	Lot Idn	Feet from the	North/South line	Feet from the	East/West line	County
P	11	26-S	32-E		230	SOUTH	970	EAST	LEA

Dedicated Acres 160	Joint or Infill	Consolidation Code	Order No.
-------------------------------	-----------------	--------------------	-----------


NO ALLOWABLE WILL BE ASSIGNED TO THIS COMPLETION UNTIL ALL INTERESTS HAVE BEEN CONSOLIDATED OR A NON-STANDARD UNIT HAS BEEN APPROVED BY THE DIVISION

GEODETIC COORDINATES NAD 27 NME SURFACE LOCATION Y = 387692.2 N X = 715263.8 E LAT. = 32.063976° N LONG. = 103.638447° W	GEODETIC COORDINATES NAD 83 NME SURFACE LOCATION Y = 387749.6 N X = 755450.6 E LAT. = 32.064101° N LONG. = 103.638917° W	OPERATOR CERTIFICATION I hereby certify that the information herein is true and complete to the best of my knowledge and belief, and that this organization either owns a working interest or unleased mineral interest in the land including the proposed bottom hole location or has a right to drill this well at this location pursuant to a contract with an owner of such mineral or working interest, or to a voluntary pooling agreement or a compulsory pooling order heretofore entered by the division. <i>Kayla McConnell</i> Signature Date 11/20/2014 Kayla McConnell Printed Name kmcconnell@btanet.com E-mail Address
CORNER COORDINATES TABLE NAD 27 NME A - Y = 388017.7 N, X = 714524.5 E B - Y = 388025.8 N, X = 715861.6 E C - Y = 382677.2 N, X = 715890.1 E D - Y = 382669.0 N, X = 714562.7 E		SURVEYOR CERTIFICATION I hereby certify that the well location shown on this plat was plotted from field notes of actual surveys made by me or under my supervision, and that the same is true and correct to the best of my belief. OCTOBER 21, 2014 Date of Survey Signature & Seal of Professional Surveyor <i>Ronald J. Eidson</i> Certificate Number Gary G. Eidson 12641 Ronald J. Eidson 3239 LSL JWSC W O 14 11 1090
CORNER COORDINATES TABLE NAD 83 NME A - Y = 388075.2 N, X = 755711.2 E B - Y = 388083.2 N, X = 757047.4 E C - Y = 382734.4 N, X = 757077.1 E D - Y = 382726.3 N, X = 755749.7 E		
BOTTOM HOLE LOCATION NAD 27 NME Y = 382901.1 N X = 714919.3 E LAT. = 32.050812° N LONG. = 103.639658° W	BOTTOM HOLE LOCATION NAD 83 NME Y = 382958.4 N X = 756106.3 E LAT. = 32.050937° N LONG. = 103.640128° W	

OCT 08 2015


BTA Oil Producers, LLC
Mesa 8105 JV-P #22H
Location Plat - Electric Line,
Interim Reclamation, Gas line
Sec 11, T26S, R32E
Lea County, NM

COPY

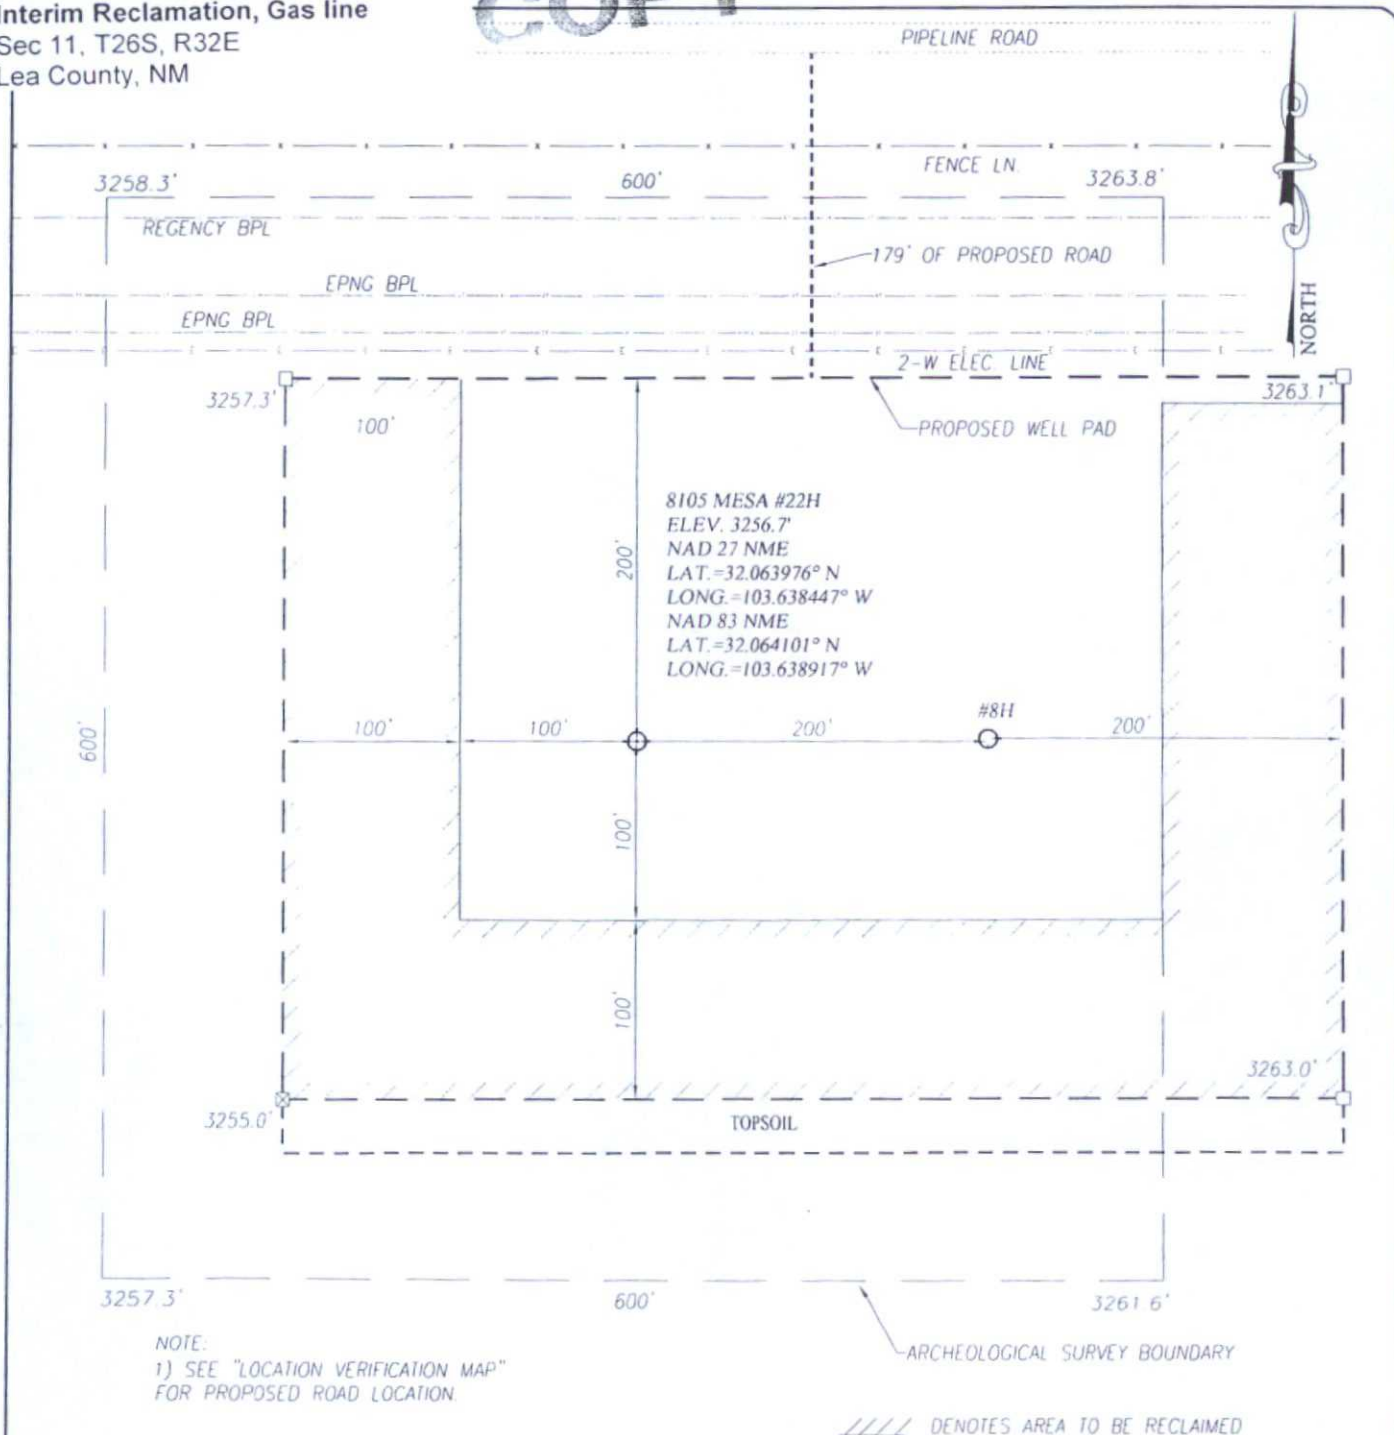

DIRECTIONS TO 8105 MESA #22H:

FROM THE INTERSECTION OF HWY 18 AND HWY. 128 (JAL N.M.)
GO WEST ON HWY 128 APPROX. 29.2 MILES TURN LEFT AND
GO SOUTH ON CO. RD. J1 (ORLA RD.) APPROX 10.4 MILES
TURN LEFT AND GO EAST APPROX. 2.0 MILES THE LOCATION
STAKE IS 179' SOUTH.

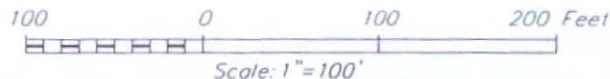

BTA OIL PRODUCERS, LLC

8105 MESA #22H WELL
LOCATED 330 FEET FROM THE NORTH LINE
AND 600 FEET FROM THE EAST LINE OF SECTION 11,
TOWNSHIP 26 SOUTH, RANGE 32 EAST, N.M.P.M.,
LEA COUNTY, NEW MEXICO




PROVIDING SURVEYING SERVICES
SINCE 1946
JOHN WEST SURVEYING COMPANY
412 N. DAL PASO HOBBS, N.M. 88240
(575) 393-3117 www.jwsc.biz
TBPLS# 10021000

Survey Date: 10/21/14	CAD Date: 11/19/14	Drawn By: ACK
W.O. No.: 15110029	Rev: 1/22/15	Rel. W.O.: 14111090
		Sheet 1 of 1

Attachment to APD
BTA Oil Producers, LLC
Mesa 8105 JV-P #22H
Sec 11, T26S, R32E
Lea County, NM

LOCATION VERIFICATION MAP

COPY

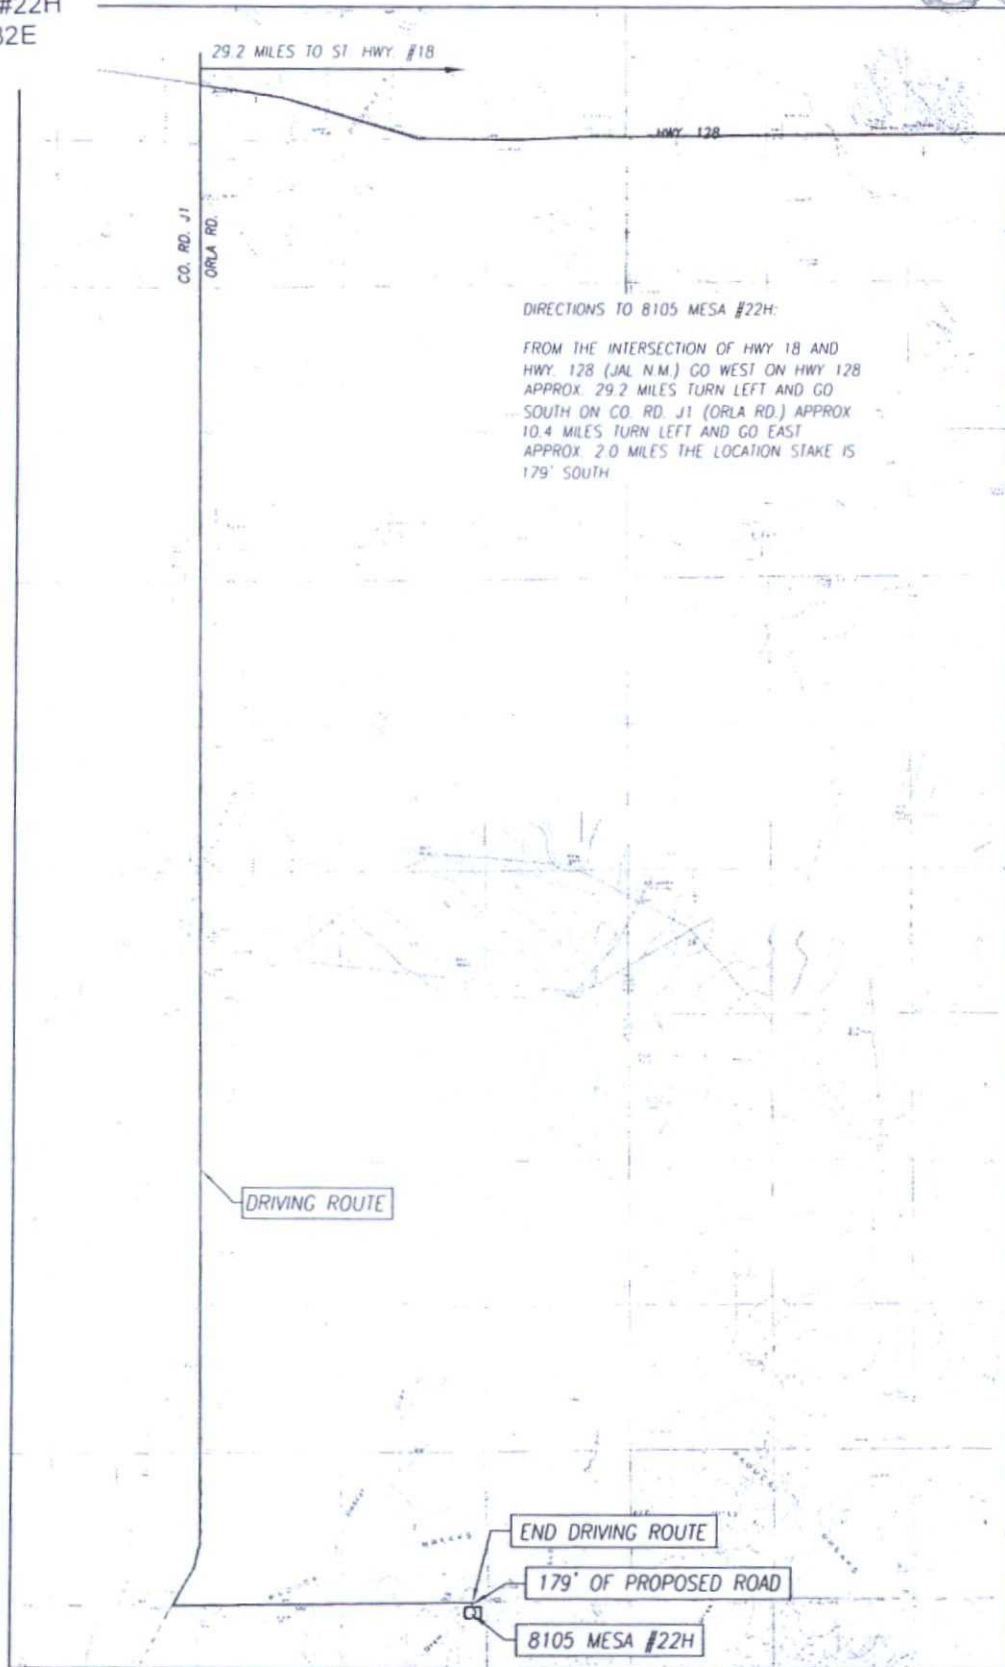

SEC 11 TWP 26-S RGE 32-E
COUNTY LEA STATE NEW MEXICO
DESCRIPTION 330' FNL & 600' FEL
ELEVATION 3257'
OPERATOR BTA OIL PRODUCERS, LLC
LEASE 8105 MESA
U.S.G.S. TOPOGRAPHIC MAP
PADUCA BREAKS WEST, N.M. SURVEY N.M.P.M.

SCALE: 1" = 5280'

CONTOUR INTERVAL:
PADUCA BREAKS WEST, N.M. - 10'
PADUCA BREAKS NW, N.M. - 10'



PROVIDING SURVEYING SERVICES
SINCE 1946
JOHN WEST SURVEYING COMPANY
412 N. DAL PASO HOBBS, N.M. 88240
(575) 393-3117 www.jwsc.biz
TBPLS# 10021000


COPY

NORTH

PROVIDING SURVEYING SERVICES
SINCE 1946
JOHN WEST SURVEYING COMPANY
412 N. DAL PASSO HOBBS, N.M. 88240
(575) 393-3117 www.jwsc.biz
TBPLS# 10021000

BTA Oil Producers, LLC
Mesa 8105 JV-P #22H
Frac Pond
(permitted with Mesa 8105 JV-P #4H)
Sec 11, T26S, R32E
Lea County NM

COPY

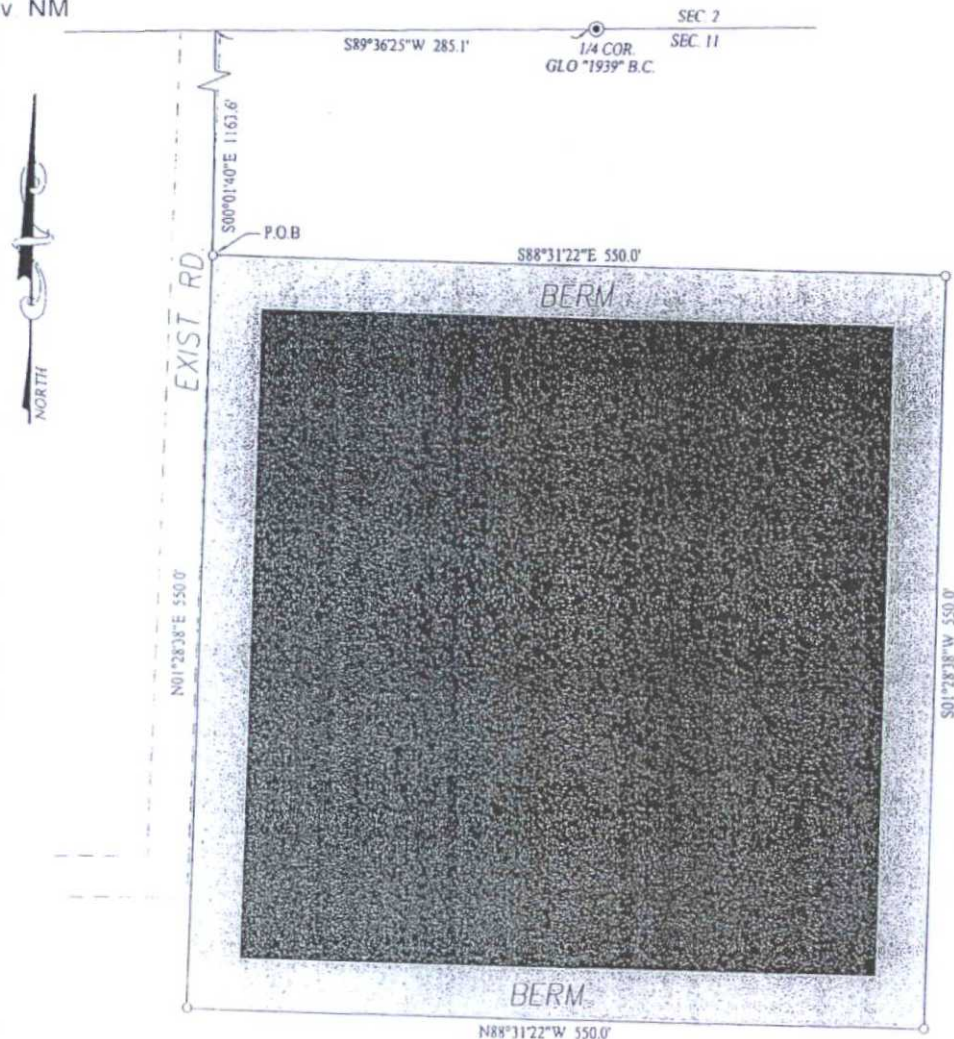

DESCRIPTION:

A TRACT FOR A FRAC POND SITUATED IN THE NORTHWEST QUARTER OF SECTION 11, TOWNSHIP 26 SOUTH, RANGE 32 EAST, N.M.P.M., EDDY COUNTY, NEW MEXICO AND BEING MORE PARTICULARLY DESCRIBED AS FOLLOWS:

BEGINNING AT THE NORTHWEST CORNER WHICH LIES S89°36'25\"W 285.1 FEET AND S00°01'40\"E 1163.6 FEET FROM THE NORTH 1/4 CORNER; THEN S88°31'22\"E 550.0 FEET; THEN S01°28'38\"W 550.0 FEET; THEN N88°31'22\"W 550.0 FEET; THEN N01°28'38\"E 550.0 FEET TO THE POINT OF BEGINNING AND CONTAINING 6.94 ACRES MORE OR LESS

NOTE

BEARINGS SHOWN HEREON ARE MERCATOR GRID AND CONFORM TO THE NEW MEXICO COORDINATE SYSTEM \"NEW MEXICO EAST ZONE\" NORTH AMERICAN DATUM 1983. DISTANCES ARE SURFACE VALUES.


I, RONALD J. EIDSON, NEW MEXICO PROFESSIONAL SURVEYOR No. 3239, DO HEREBY CERTIFY THAT THIS SURVEY PLAT AND THE ACTUAL SURVEY ON THE GROUND UPON WHICH IT IS BASED WERE PERFORMED BY ME OR UNDER MY DIRECT SUPERVISION, THAT I AM RESPONSIBLE FOR THIS SURVEY, THAT THIS SURVEY MEETS THE MINIMUM STANDARDS FOR SURVEYING IN NEW MEXICO, AND THAT THIS IS TRUE AND CORRECT TO THE BEST OF MY KNOWLEDGE AND BELIEF.

RONALD J. EIDSON

DATE: 11/14/14

LEGEND

⊙ DENOTES FOUND CORNER AS NOTED

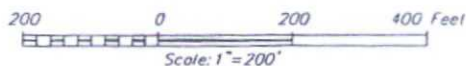

BTA OIL PRODUCERS, LLC

**SURVEY FOR A FRAC POND TRACT
SITUATED IN THE NW/4 OF SECTION 11,
TOWNSHIP 26 SOUTH, RANGE 32 EAST, N.M.P.M.
EDDY COUNTY, NEW MEXICO**

Survey Date: 10/16/14	CAD Date: 11/10/14	Drawn By: LSL
W.O. No.: 14111127	Rev.	Rel. W.O.:


Sheet 1 of 1



PROVIDING SURVEYING SERVICES
SINCE 1946
JOHN WEST SURVEYING COMPANY
412 N. DAL PASO, HOBBS, N.M. 88240
(575) 393-3117 www.jwsc.biz
TBLPS# 10021000

(C) DRAFTING

COPY

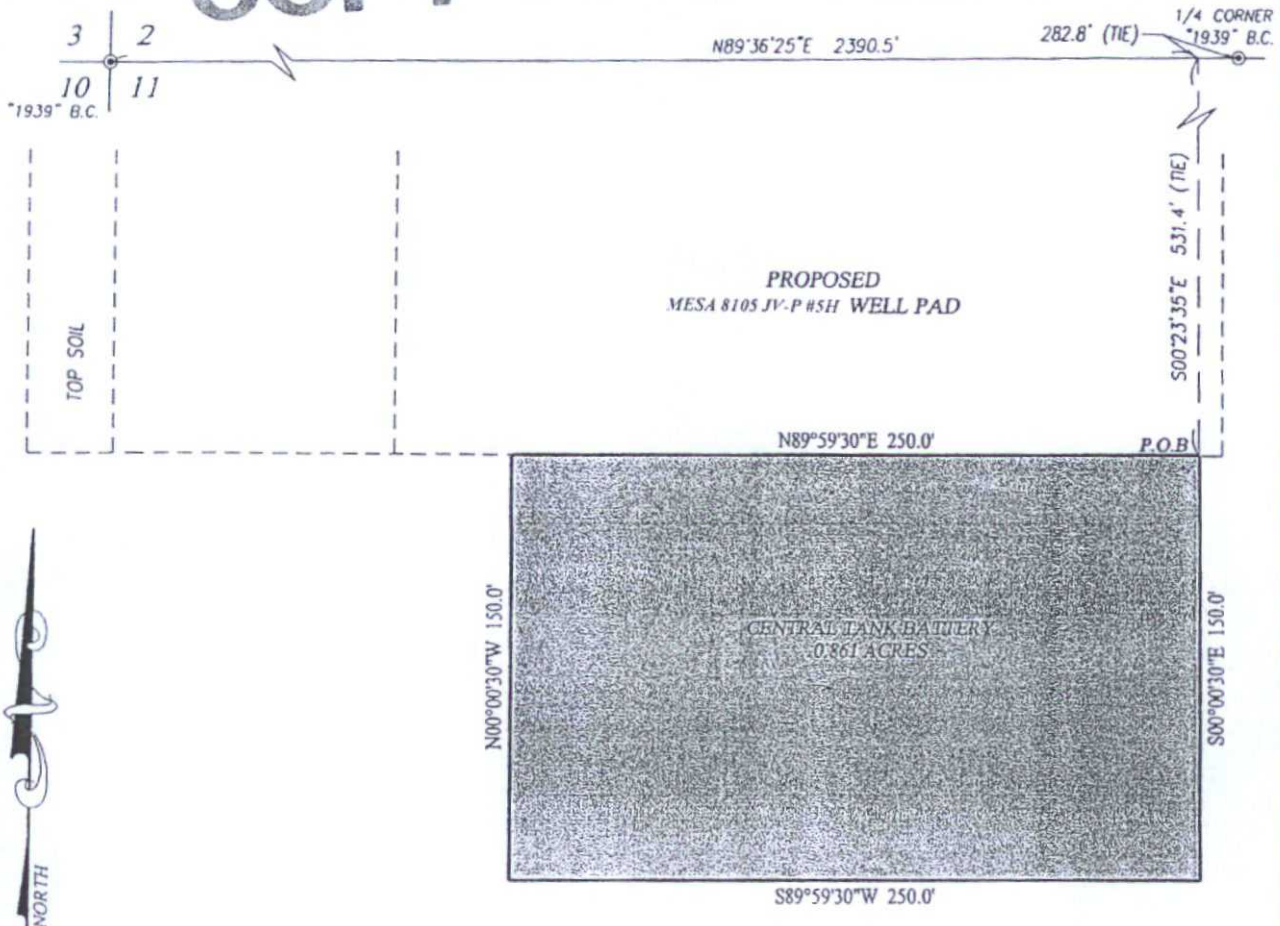

LEGEND

- DENOTES FOUND CORNER AS NOTED

NOTE

BEARINGS SHOWN HEREON ARE MERCATOR GRID AND CONFORM TO THE NEW MEXICO COORDINATE SYSTEM "NEW MEXICO EAST ZONE" NORTH AMERICAN DATUM 1983. DISTANCES ARE SURFACE VALUES.

I, RONALD J. EIDSON, NEW MEXICO PROFESSIONAL SURVEYOR No. 3239, DO HEREBY CERTIFY THAT THIS SURVEY PLAT AND THE ACTUAL SURVEY ON THE GROUND UPON WHICH IT IS BASED WERE PERFORMED BY ME OR UNDER MY DIRECT SUPERVISION, THAT I AM RESPONSIBLE FOR THIS SURVEY; THAT THIS SURVEY MEETS THE MINIMUM STANDARDS FOR SURVEYING IN NEW MEXICO, AND THAT IT IS TRUE AND CORRECT TO THE BEST OF MY KNOWLEDGE AND BELIEF.

RONALD J. EIDSON

DATE: 8/26/2014




JOHN WEST SURVEYING COMPANY

412 N. DAL PASO HOBBS, N.M. 88240
(575) 393-3117 www.jwsc.biz
TBPLS# 10021000

DESCRIPTION:

A PROPOSED TANK BATTERY TRACT SITUATED IN THE NORTHWEST QUARTER OF SECTION 11, TOWNSHIP 26 SOUTH, RANGE 32 EAST, N.M.P.M., LEA COUNTY, NEW MEXICO AND BEING MORE PARTICULARLY DESCRIBED AS FOLLOWS:

BEGINNING AT THE NORTHEAST CORNER OF THIS TRACT WHICH LIES S89°36'25"W 282.8 FEET AND S00°23'35"E 531.4 FEET FROM THE NORTH 1/4 CORNER; THEN S00°00'30"E 150.0 FEET; THEN S89°59'30"W 250.0 FEET; THEN N00°00'30"W 150.0 FEET; THEN N89°59'30"E 250.0 FEET TO THE POINT OF BEGINNING AND CONTAINING 0.861 ACRES MORE OR LESS.

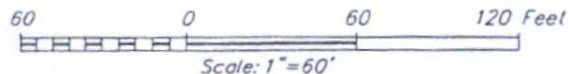

BTA OIL PRODUCERS, LLC

SURVEY FOR MESA 8105 JV-P CENTRAL TANK BATTERY TRACT SITUATED IN THE NW/4 OF SECTION 11, TOWNSHIP 26 SOUTH, RANGE 32 EAST, N.M.P.M. LEA COUNTY, NEW MEXICO


Survey Date: 8/15/14	CAD Date: 8/25/14	Drawn By: ACK
W.O. No.: 14110870	Rev.:	Rel. W.O.:
		Sheet 1 of 1

© Anjelico\2014\BTA Oil Producers\Frac Pits Well Pads Flore Tracts\14110870 Central Tank Battery

Attachment to APD
BTA Oil Producers, LLC
Mesa 8105 JV-P #22H
Sec 11, T26S, R32E
Lea County, NM

Attachment to APD
 BTA Oil Producers, LLC
 Mesa 8105 JV-P #22H
 Sec 11, T26S, R32E
 Lea County, NM

COPY

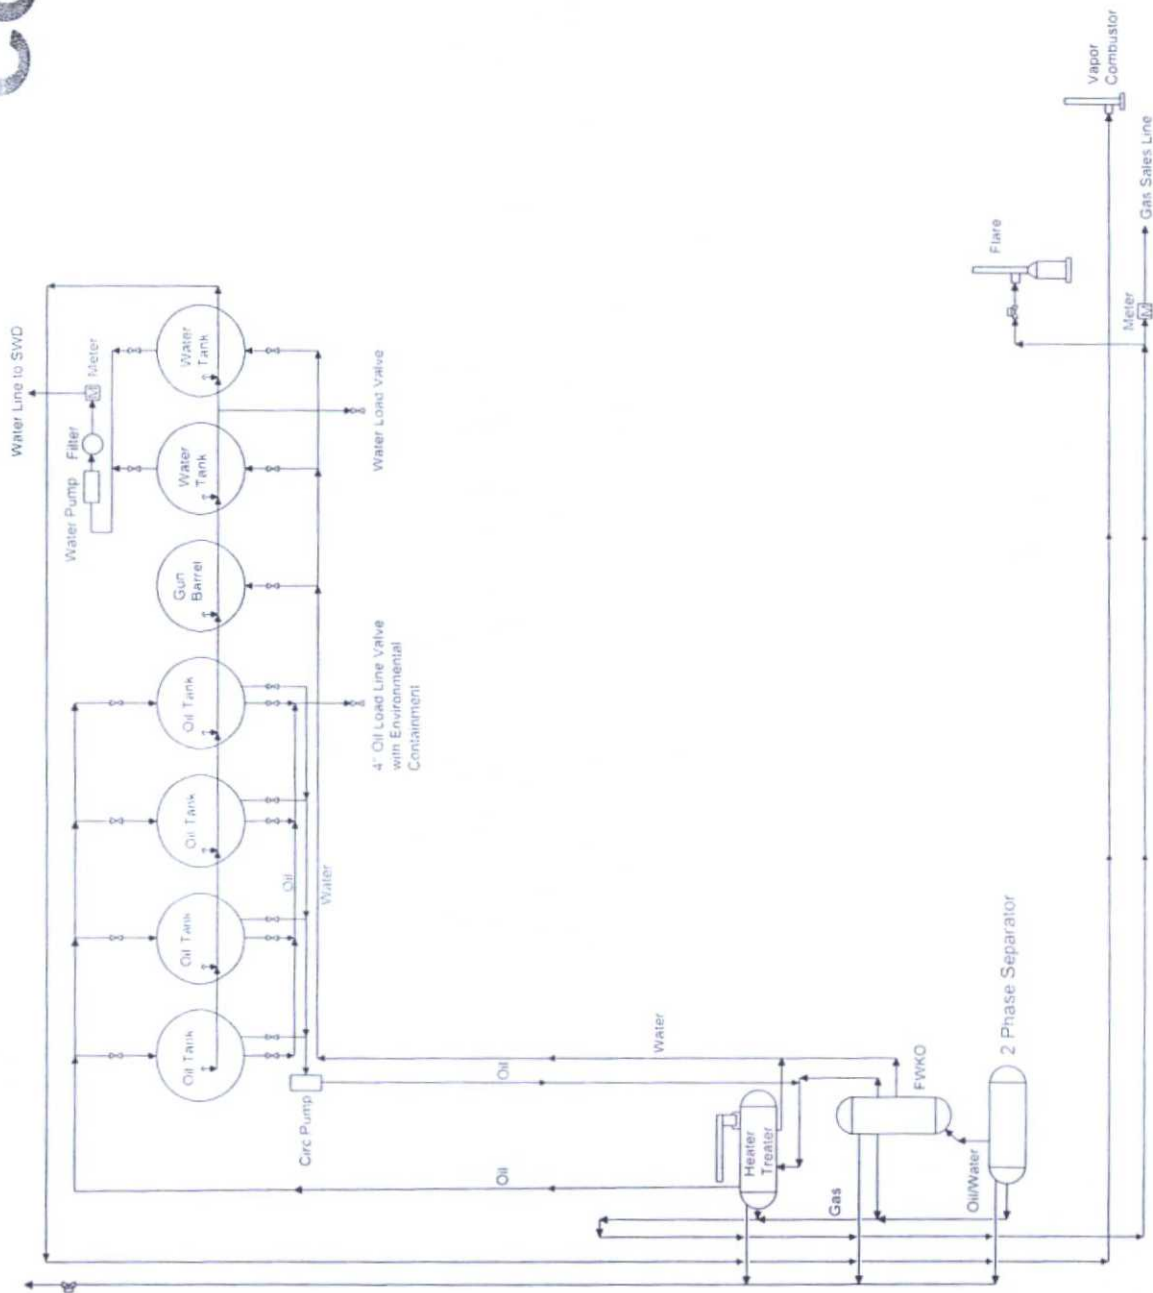

NOT TO SCALE

BTA Oil Producers, LLC

Mesa 8105 JV-P

-Proposed-

Central Tank Battery

Section 11, T26S-R32E


Lea County, NM



8105 Mesa Plan of Development

Proposed Flowlines


BTA Oil Producers, LLC
Mesa 8105 JV-P #22H
Proposed Flowlines Map
Sec 11, T26S, R32E
Lea County, NM

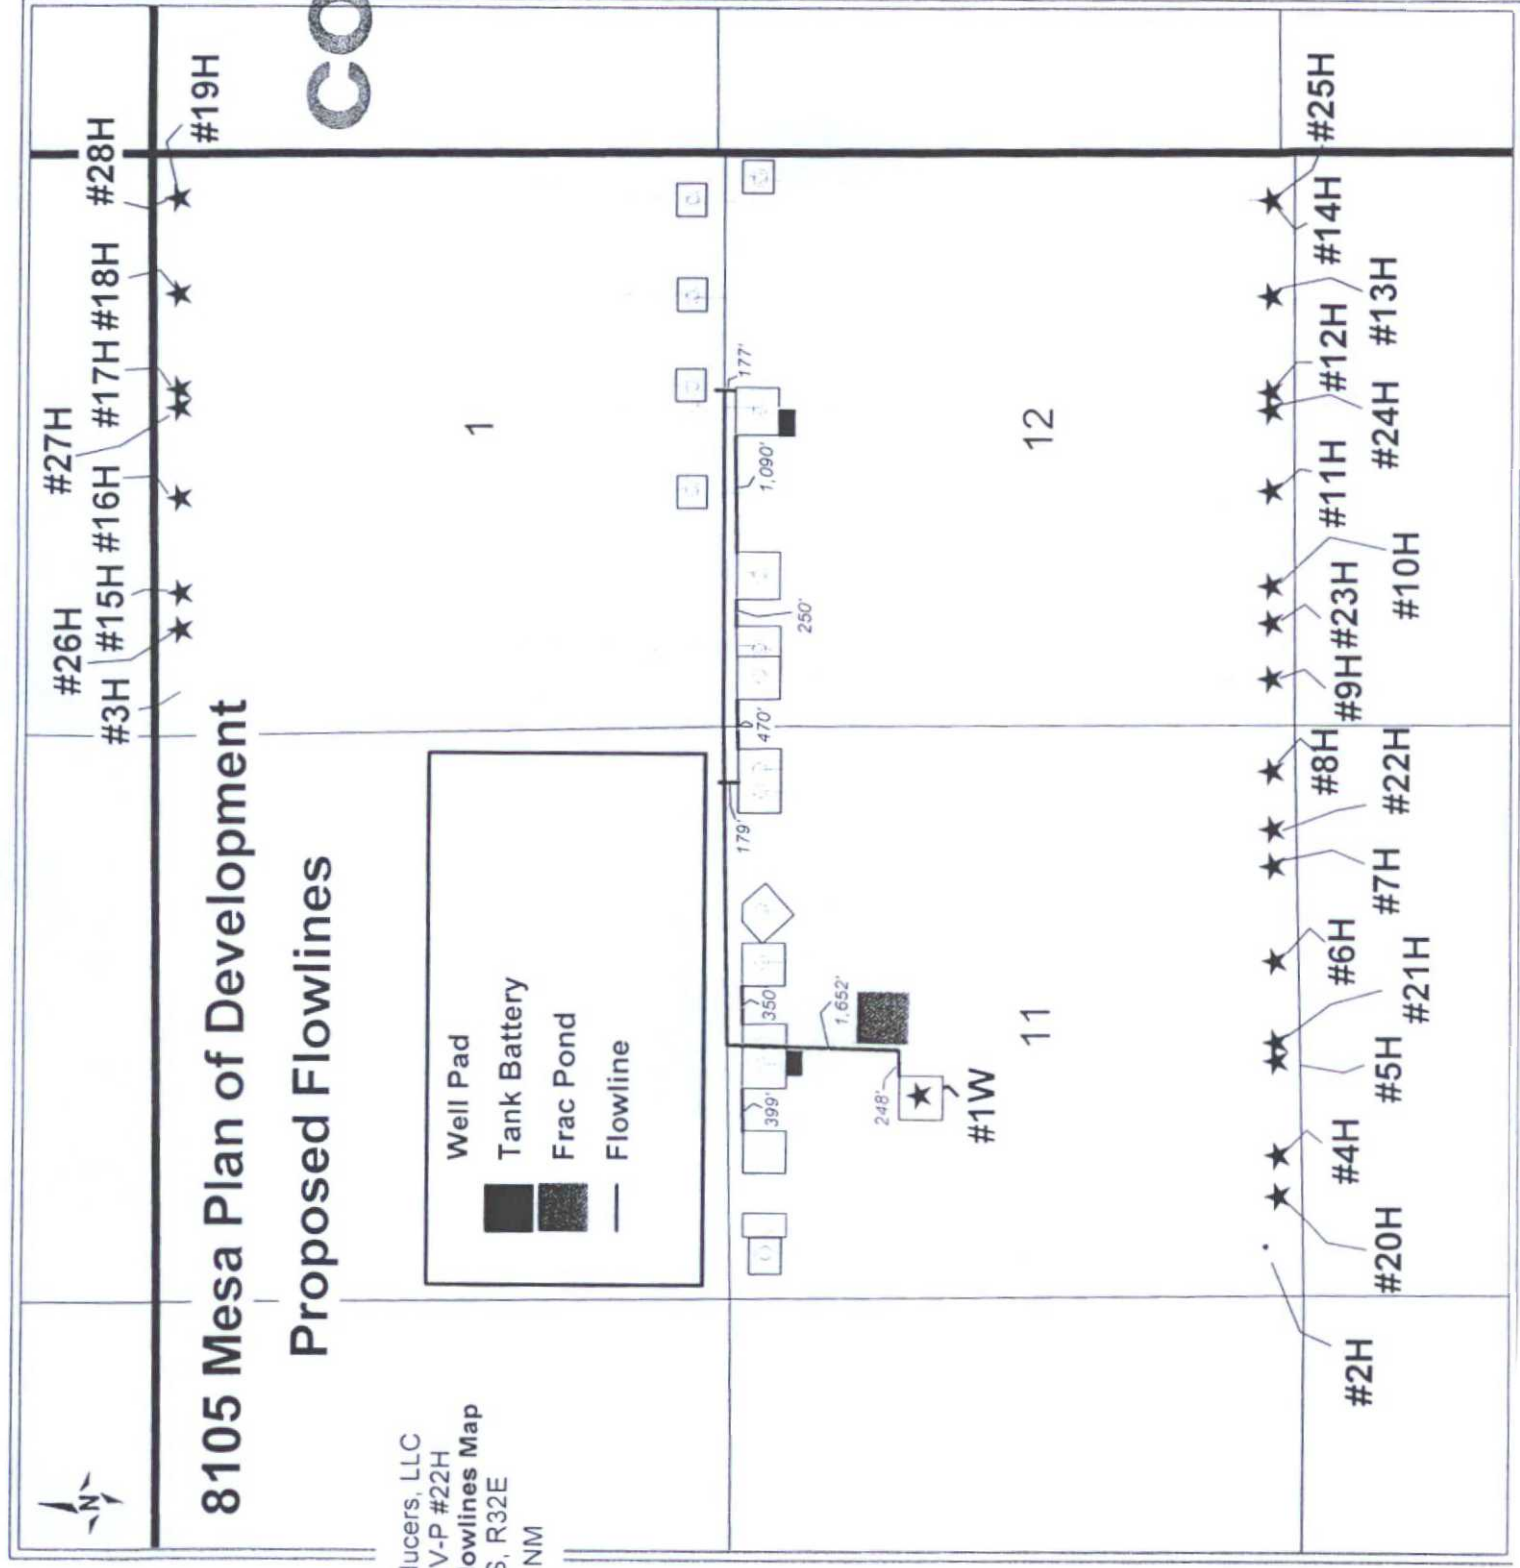

COPY

BTA Oil Producers, LLC
 Mesa 8105 JV-P #22H
 1 Mile Radius Map
 Sec 11, T26S, R32E
 Lea County, NM

 BTA Oil Producers, LLC	
8105 JV-P Mesa #22H - 1 Mile Radius Map	
SHL: 330°FNL & 600°FEL Sec. 11, T26S, R32E	
BHL: 230°FSL & 970°FEL Sec. 11, T26S, R32E	
Lea County, New Mexico	
WELL SYMBOLS  Proposed Location  Location Only  Drilling Well  Drilled, Waiting on Completion  Oil Well  Gas Well  Dry Hole  Injection Well  Pilot Hole	REMARKS 8105 JV-P Mesa #22H Highlighted in Yellow Only Wells Inside a Mile Radius of Surface & Bottom Hole Location Labeled
By: JHB	
 0 3,000 6,000 FEET	
January 12, 2015	

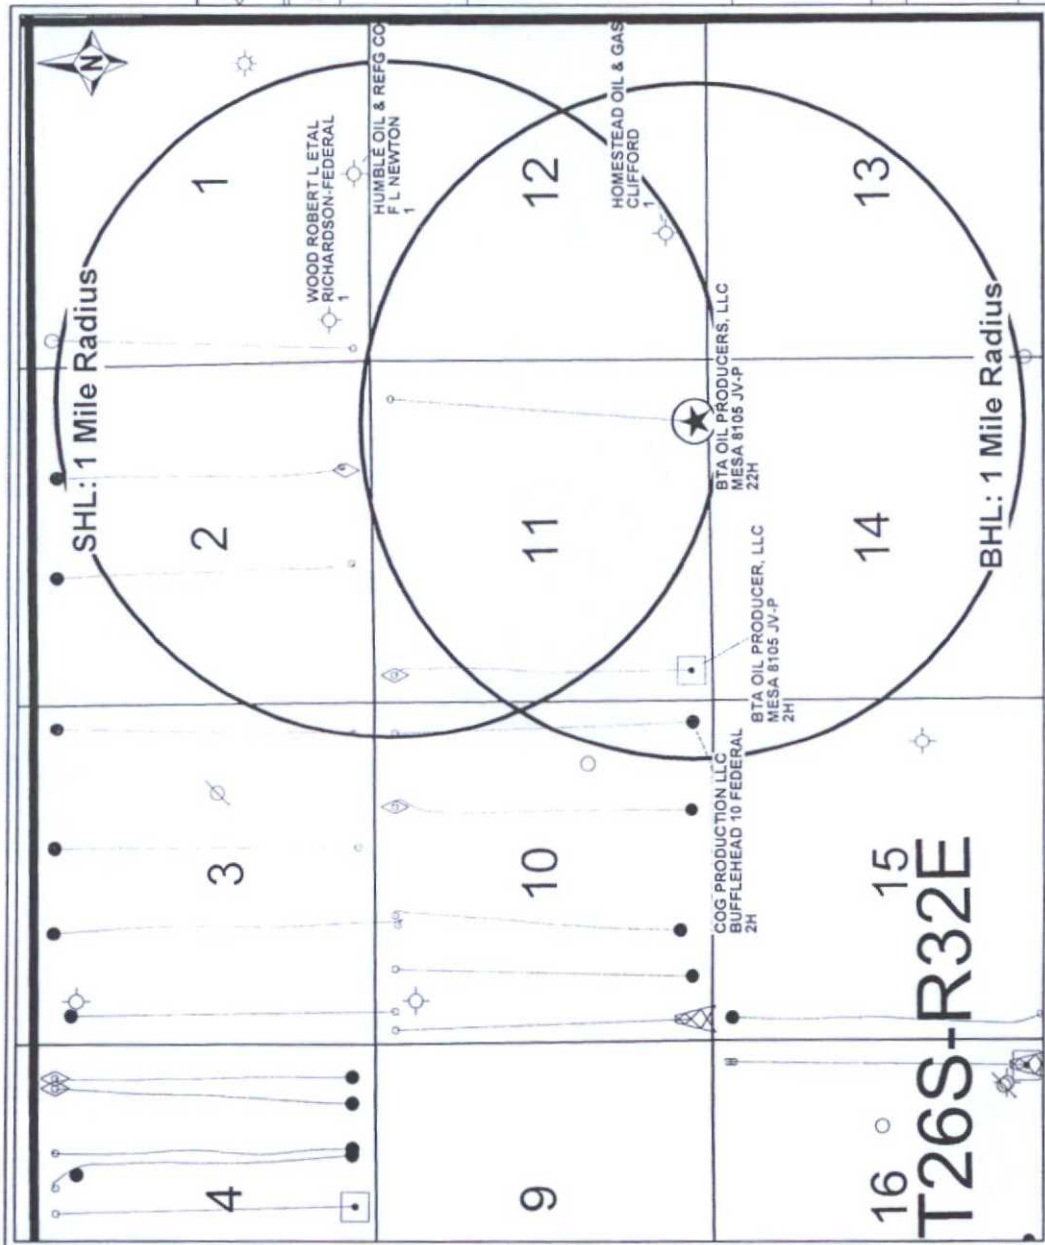

15
T26S-R32E
 16