

District I  
1625 N. French Dr., Hobbs, NM 88240  
Phone: (575) 393-6161 Fax: (575) 393-0720  
District II  
811 S. First St., Artesia, NM 88210  
Phone: (575) 748-1283 Fax: (575) 748-9720  
District III  
1000 Rio Brazos Road, Aztec, NM 87410  
Phone: (505) 334-6178 Fax: (505) 334-6170  
District IV  
1220 S. St. Francis Dr., Sante Fe, NM 87505  
Phone: (505) 476-3460 Fax: (505) 476-3462

State of New Mexico  
Energy, Minerals & Natural Resources  
Department  
OIL CONSERVATION DIVISION  
1220 South St. Francis Dr.  
Sante Fe, NM 87505

HOBBS OCD  
OCT 19 2015  
RECEIVED

FORM C-102  
Revised August 1, 2011  
Submit one copy to appropriate  
District Office

AMENDED REPORT

WELL LOCATION AND ACREAGE DEDICATION PLAT

|   |  |  |
|---|--|--|
| <sup>1</sup> API Number<br>30-025- <b>42886</b> | <sup>2</sup> Pool Code<br>98094                        | <sup>3</sup> Pool Name<br>WC-025 G-09 S253336D; Upper Wolfcamp       |
| <sup>4</sup> Property Code<br>39955             | <sup>5</sup> Property Name<br>WHIRLING WIND 14 FED COM |  |
| <sup>7</sup> OGRID No.<br>7377                  | <sup>8</sup> Operator Name<br>EOG RESOURCES, INC.      | <sup>6</sup> Well Number<br>#701H<br><sup>9</sup> Elevation<br>3340' |


<sup>10</sup>Surface Location

| UL or lot no. | Section | Township | Range | Lot Idn | Feet from the | North/South line | Feet from the | East/West line | County |
|---------------|---------|----------|-------|---------|---------------|------------------|---------------|----------------|--------|
| A             | 14      | 26-S     | 33-E  | -       | 4'            | NORTH            | 556'          | EAST           | LEA    |

| UL or lot no. | Section | Township | Range | Lot Idn | Feet from the | North/South line | Feet from the | East/West line | County |
|---------------|---------|----------|-------|---------|---------------|------------------|---------------|----------------|--------|
| I             | 2       | 26-S     | 33-E  | -       | 2408'         | SOUTH            | 330'          | EAST           | LEA    |

|   |                               |                                  |                         |
|---|-------------------------------|----------------------------------|-------------------------|
| <sup>13</sup> Dedicated Acres<br>240.00 | <sup>13</sup> Joint or Infill | <sup>14</sup> Consolidation Code | <sup>15</sup> Order No. |
|---|-------------------------------|----------------------------------|-------------------------|

No allowable will be assigned to this completion until all interests have been consolidated or a non-standard unit has been approved by the division.

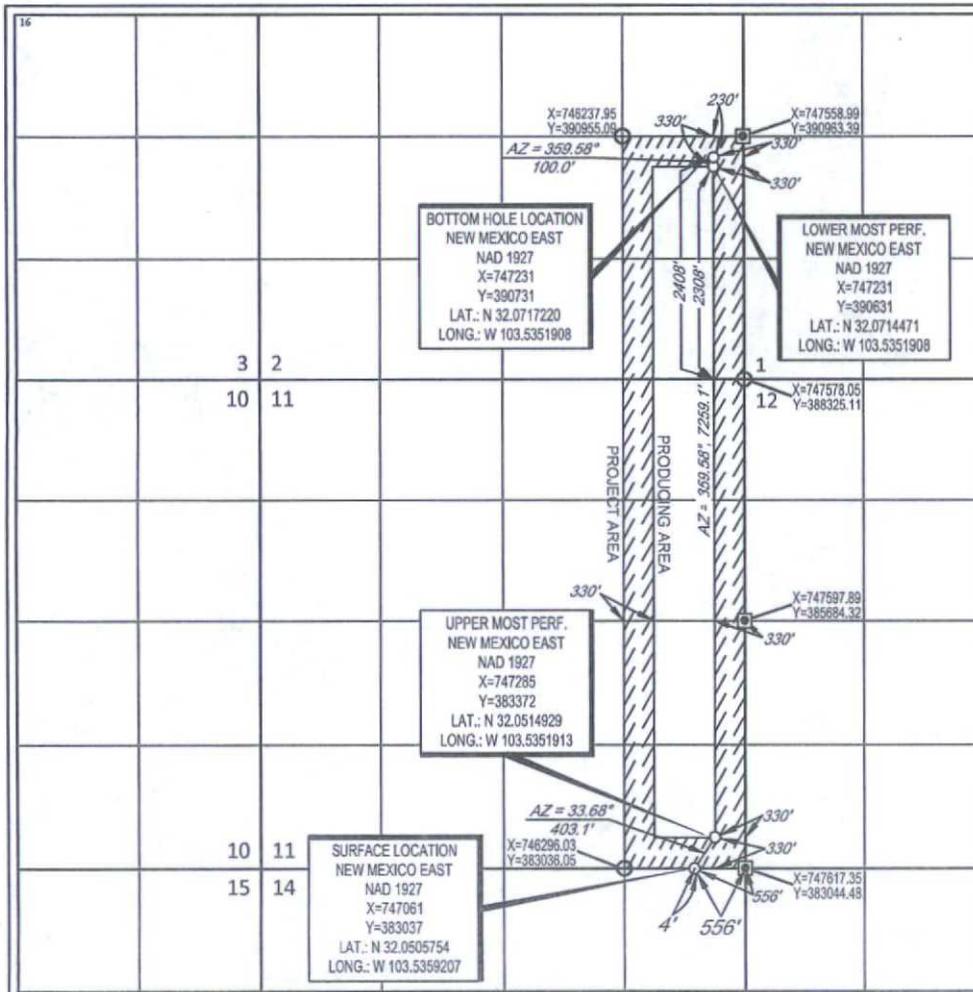

<sup>17</sup>OPERATOR CERTIFICATION  
I hereby certify that the information contained herein is true and complete to the best of my knowledge and belief, and that this organization either owns a working interest or unleased mineral interest in the land including the proposed bottom hole location or has a right to drill this well at this location pursuant to a contract with an owner of such a mineral or working interest, or to a voluntary pooling agreement or a compulsory pooling order heretofore entered by the division.


*Stan Wagner* 6/12/15  
Signature Date  
Stan Wagner  
Printed Name  
E-mail Address

<sup>18</sup>SURVEYOR CERTIFICATION  
I hereby certify that the well location shown on this plat was plotted from field notes of actual surveys made by me or under my supervision, and that the same is true to the best of my belief.

4/12/2015  
Date of Survey  
Signature and Seal of Professional Surveyor  
*Michael Brown*  
MICHAEL BROWN  
NEW MEXICO  
18329  
PROFESSIONAL SURVEYOR  
Certificate Number

OCT 20 2015

EXHIBIT 2  
VICINITY MAP

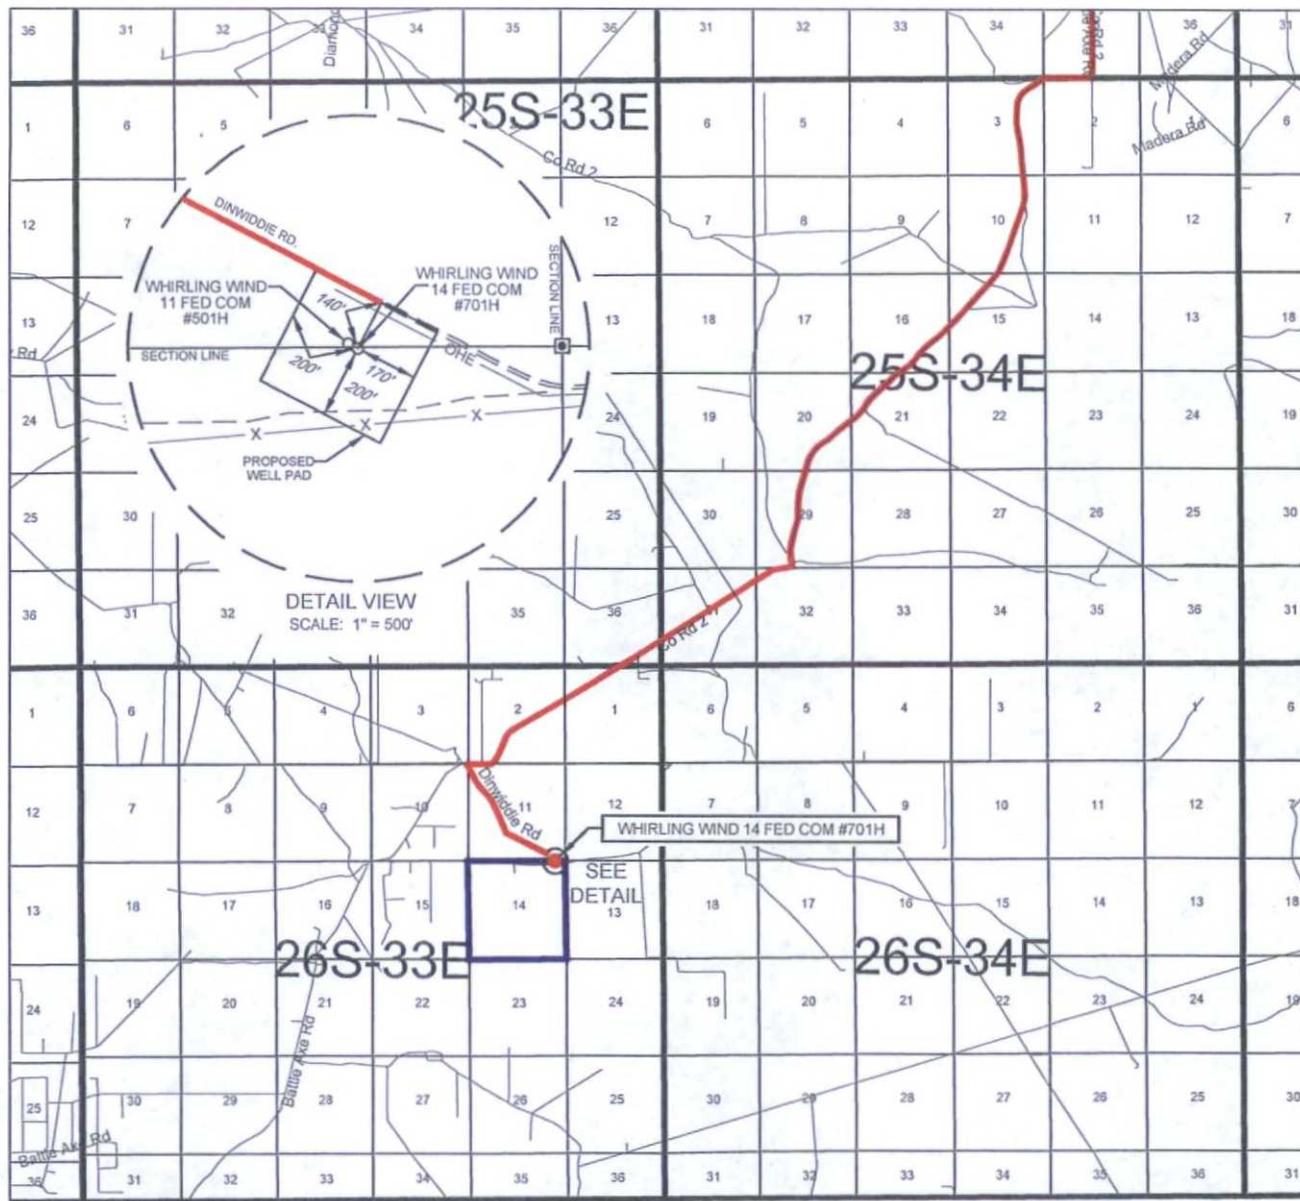

LEASE NAME & WELL NO.: WHIRLING WIND 14 FED COM #701H  
 SECTION 14 TWP 26-S RGE 33-E SURVEY N.M.P.M.  
 COUNTY LEA STATE NM  
 DESCRIPTION 4' FNL & 556' FEL



DISTANCE & DIRECTION FROM INT. OF NM-18 N & NM-128,  
GO WEST ON NM-128 W ±14.1 MILES, THENCE SOUTHWEST  
(LEFT) ON CR. 2/BATTLE AXE RD. ±13.5 MILES, THENCE  
SOUTHEAST (LEFT) ON DINWIDDIE RD. ±1.6 MILES TO A POINT  
±140 FEET NORTH OF THE LOCATION.





THIS EASEMENT/SERVITUDE LOCATION SHOWN HEREON HAS BEEN SURVEYED ON THE GROUND UNDER MY SUPERVISION AND PREPARED ACCORDING TO THE EVIDENCE FOUND AT THE TIME OF SURVEY, AND DATA PROVIDED BY EOG RESOURCES, INC. THIS CERTIFICATION IS MADE AND LIMITED TO THOSE PERSONS OR ENTITIES SHOWN ON THE FACE OF THIS PLAT AND IS NON-TRANSFERABLE. THIS SURVEY IS CERTIFIED FOR THIS TRANSACTION ONLY.  
 ALL BEARINGS, DISTANCES, AND COORDINATE VALUES CONTAINED HEREON ARE GRID BASED UPON THE NEW MEXICO STATE PLANE COORDINATE SYSTEM, EAST ZONE OF THE NORTH AMERICAN DATUM 1927, U.S. SURVEY FEET.

**TOPOGRAPHIC**  
 LOYALTY INNOVATION LEGACY  
 1400 EVERMAN PARKWAY, Ste. 197 • FT. WORTH, TEXAS 76140  
 TELEPHONE: (817) 744-7512 • FAX: (817) 744-7548  
 2503 NORTH BIG SPRING • MIDLAND, TEXAS 79705  
 TELEPHONE: (432) 682-1653 OR (800) 767-1653 • FAX: (432) 682-1743  
 WWW.TOPOGRAPHIC.COM

# EXHIBIT 2A

## eog resources, inc.

SECTION 14, TOWNSHIP 26 SOUTH, RANGE 33 EAST, N.M.P.M.  
LEA COUNTY, NEW MEXICO

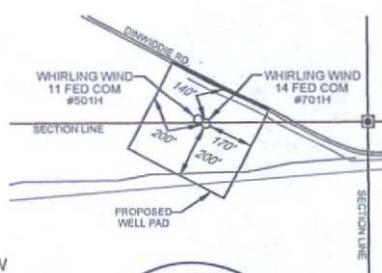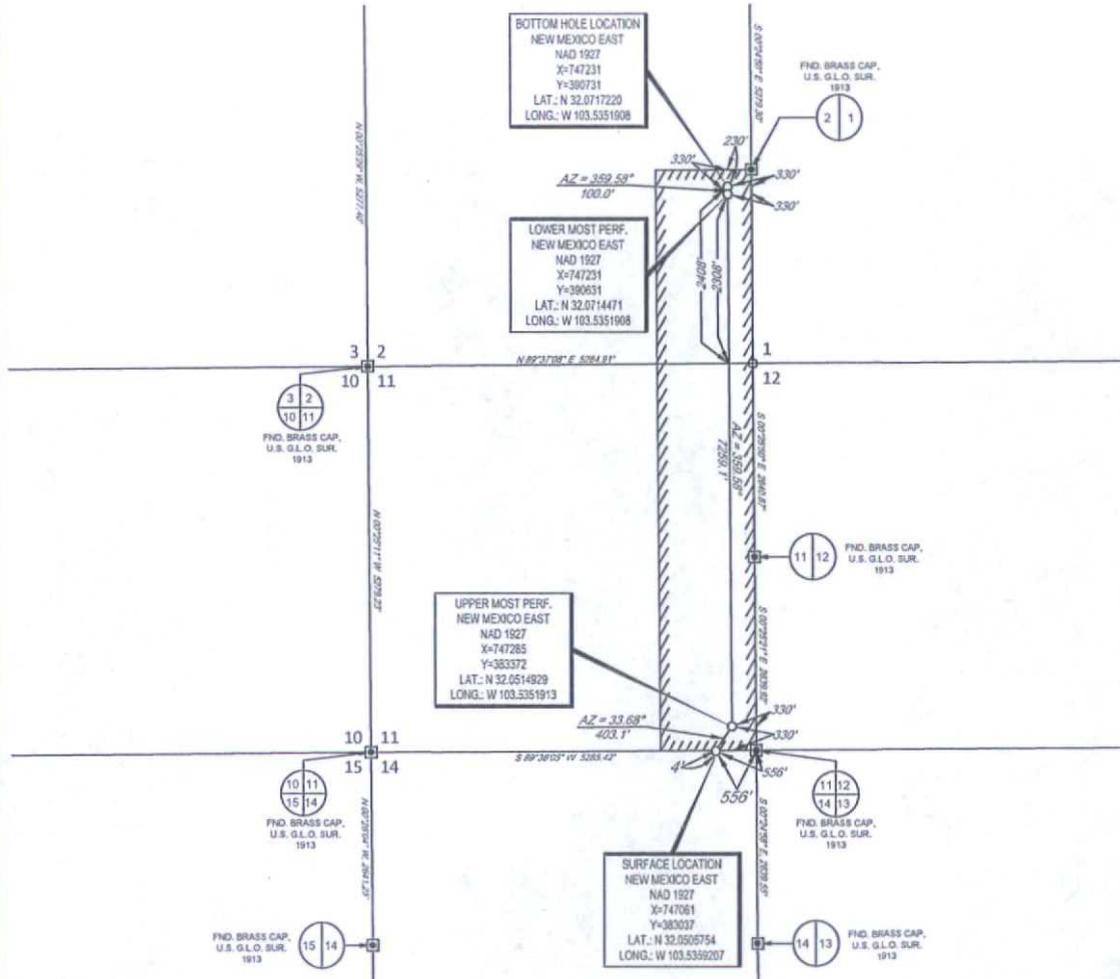

LEASE NAME & WELL NO.: WHIRLING WIND 14 FED COM #701H

SECTION 14 TWP 26-S RGE 33-E SURVEY N.M.P.M.  
COUNTY LEA STATE NM  
DESCRIPTION 4' FNL & 556' FEL

DISTANCE & DIRECTION FROM INT. OF NM-18 N & NM-128,  
GO WEST ON NM-128 W ±14.1 MILES, THENCE SOUTHWEST  
(LEFT) ON CR. 2/BATTLE AXE RD. ±13.5 MILES, THENCE  
SOUTHEAST (LEFT) ON DINWIDDIE RD. ±1.6 MILES TO A POINT  
±140 FEET NORTH OF THE LOCATION.

ALL BEARINGS, DISTANCES, AND COORDINATE VALUES CONTAINED HEREON ARE GRID BASED UPON THE NEW MEXICO STATE PLANE COORDINATE SYSTEM, EAST ZONE OF THE NORTH AMERICAN DATUM 1927, U.S. SURVEY FEET  
THIS EASEMENT/SERVITUDE LOCATION SHOWN HEREON HAS BEEN SURVEYED ON THE GROUND UNDER MY SUPERVISION AND PREPARED ACCORDING TO THE EVIDENCE FOUND AT THE TIME OF SURVEY, AND DATA PROVIDED BY EOG RESOURCES, INC. THIS CERTIFICATION IS MADE AND LIMITED TO THOSE PERSONS OR ENTITIES SHOWN ON THE FACE OF THIS PLAT AND IS NON-TRANSFERABLE. THIS SURVEY IS CERTIFIED FOR THIS TRANSACTION ONLY.

ORIGINAL DOCUMENT SIZE: 8.5" X 14"



Michael Blake Brown, P.S. No. 18329  
MAY 07, 2015


**TOPOGRAPHIC**  
LOYALTY INNOVATION LEGACY  
1400 EVERMAH PARKWAY, Ste. 107 - FT. WORTH, TEXAS 76143  
TELEPHONE: (817) 244-7513 • FAX: (817) 744-7548  
2903 NORTH 803 SPRING • MIDLAND, TEXAS 79705  
TELEPHONE: (432) 682-1853 OR (800) 767-1853 • FAX: (432) 682-1743  
WWW.TOPOGRAPHIC.COM



EXHIBIT 2B

SECTION 14, TOWNSHIP 26 SOUTH, RANGE 33 EAST, N.M.P.M.  
LEA COUNTY, NEW MEXICO

DETAIL VIEW  
SCALE: 1" = 100'

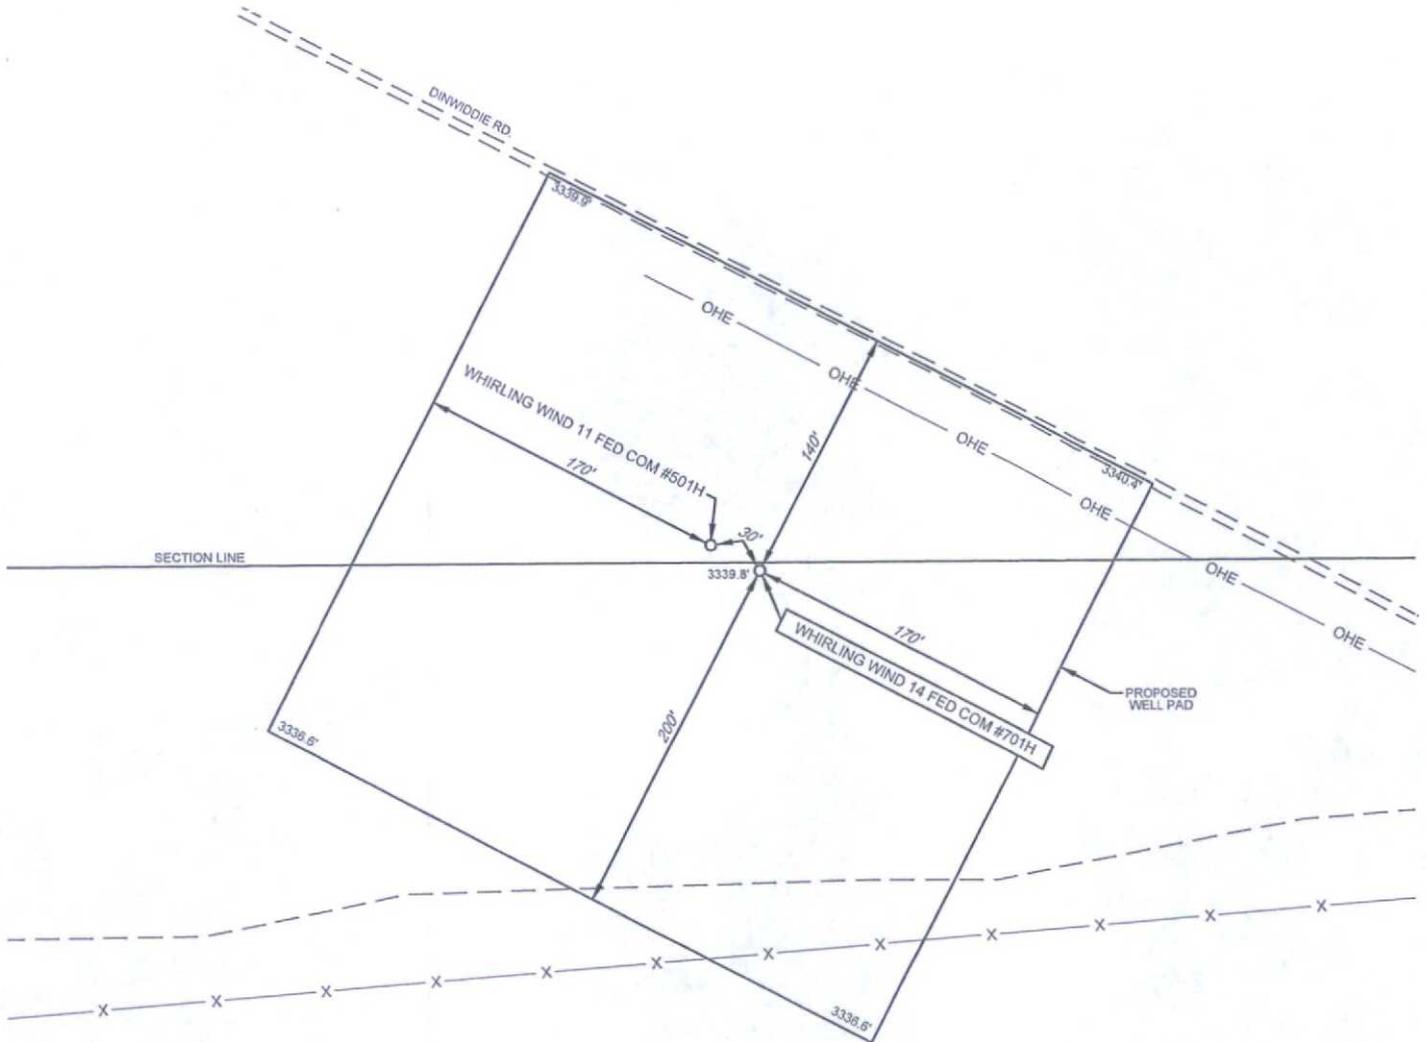

LEASE NAME & WELL NO.: WHIRLING WIND 14 FED COM #701H  
 #701H LATITUDE N 32.0505754 #701H LONGITUDE W 103.5359207

LEGEND

- EXISTING ROAD
- SECTION LINE
- EXISTING PIPELINE
- OHE OVERHEAD ELECTRIC



SCALE: 1" = 100'  
 0' 50' 100'

ALL BEARINGS, DISTANCES, AND COORDINATE VALUES CONTAINED HEREON ARE GRID BASED UPON THE NEW MEXICO STATE PLANE COORDINATE SYSTEM, EAST ZONE OF THE NORTH AMERICAN DATUM 1927, U.S. SURVEY FEET

THIS PROPOSED PAD SITE LOCATION SHOWN HEREON HAS BEEN SURVEYED ON THE GROUND UNDER MY SUPERVISION AND PREPARED ACCORDING TO THE EVIDENCE FOUND AT THE TIME OF SURVEY, AND DATA PROVIDED BY EOG RESOURCES, INC. THIS CERTIFICATION IS MADE AND LIMITED TO THOSE PERSONS OR ENTITIES SHOWN ON THE FACE OF THIS PLAT AND IS NON-TRANSFERABLE. THIS SURVEY IS CERTIFIED FOR THIS TRANSACTION ONLY.




1400 EVERMAN PARKWAY, Ste. 197 • FT. WORTH, TEXAS 76140  
 TELEPHONE: (817) 744-7812 • FAX (817) 744-7548  
 2903 NORTH BIG SPRING • MIDLAND, TEXAS 79705  
 TELEPHONE: (432) 682-1653 OR (800) 787-1653 • FAX (432) 682-1743  
 WWW.TOPOGRAPHIC.COM

# EXHIBIT 2C

## RECLAMATION AND FACILITY DIAGRAM - PRODUCTION FACILITIES DIAGRAM

SECTION 14, TOWNSHIP 26 SOUTH, RANGE 33 EAST, N.M.P.M.  
LEA COUNTY, NEW MEXICO

DETAIL VIEW  
SCALE: 1" = 60'

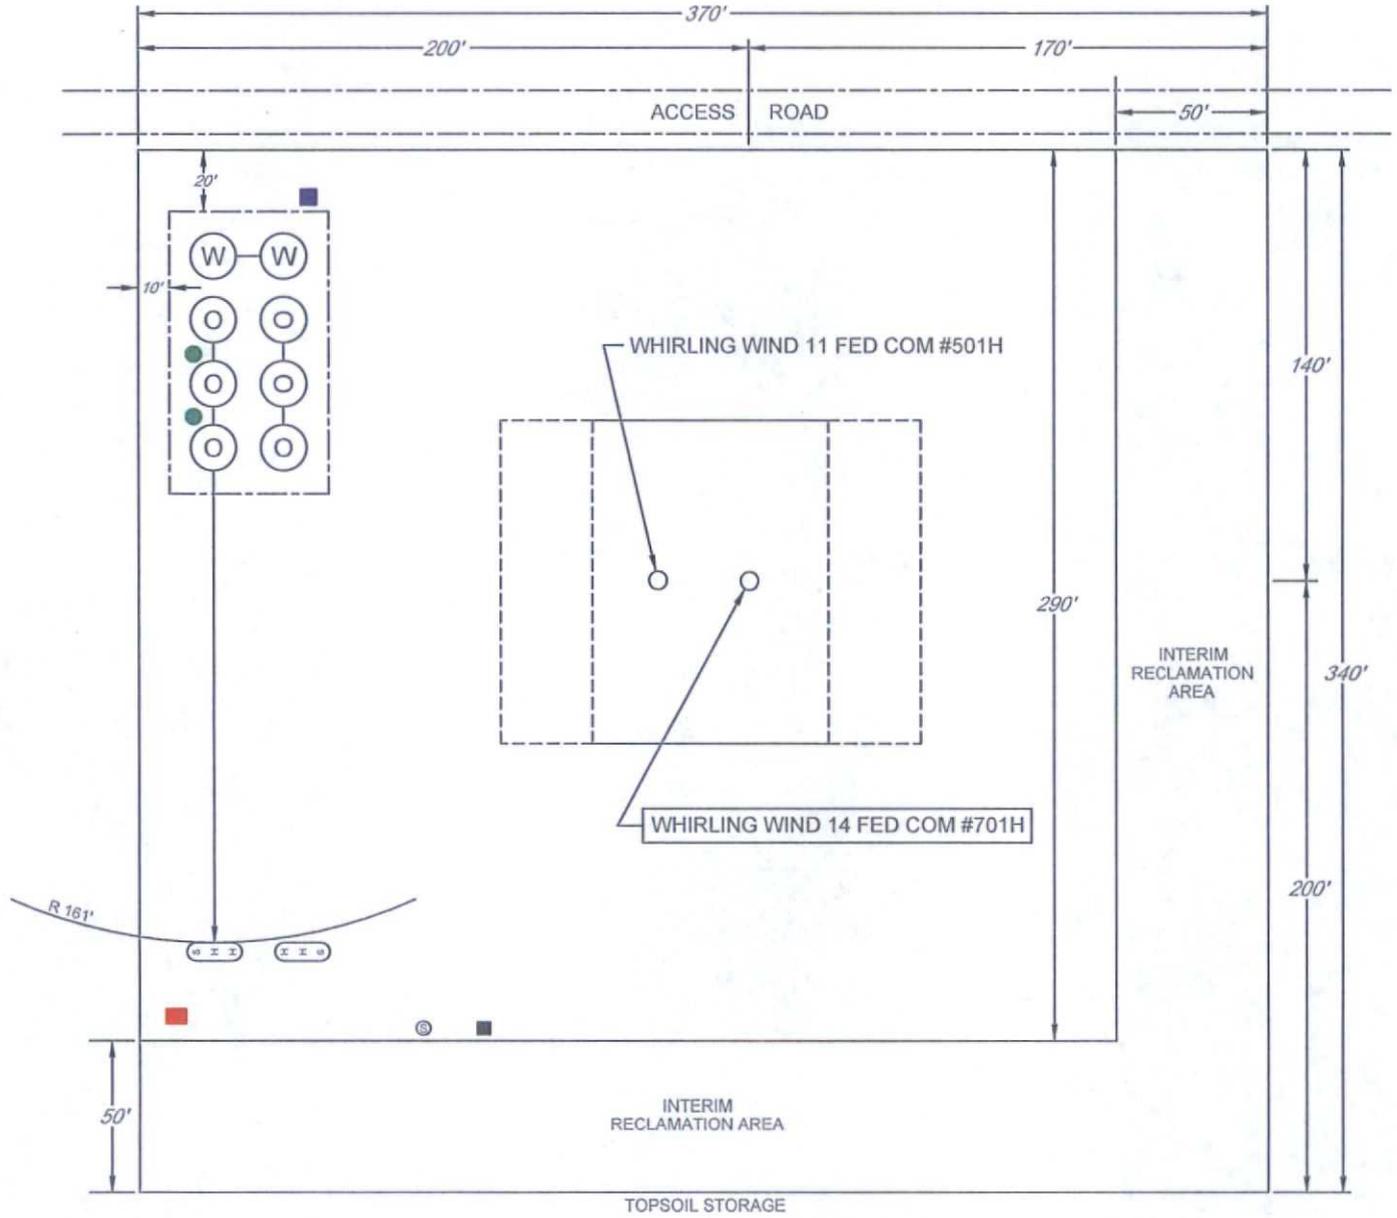


LEASE NAME & WELL NO.: WHIRLING WIND 14 FED COM #701H  
 #701H LATITUDE N 32.0505754 #701H LONGITUDE W 103.5359207

### LEGEND

- |  |                          |  |                 |
|--|--------------------------|--|-----------------|
|  | 500 BBL OIL TANK         |  | FLARE SEPARATOR |
|  | 500 BBL WATER TANK       |  | VRU             |
|  | 36 x 15 HEATER/SEPARATOR |  | 48 X 25 VRT     |
|  |                          |  | FP FLARE        |
|  |                          |  | OP FLARE        |

EXHIBIT 3

SECTION 14, TOWNSHIP 26-S, RANGE 33-E, N.M.P.M.  
LEA COUNTY, NEW MEXICO

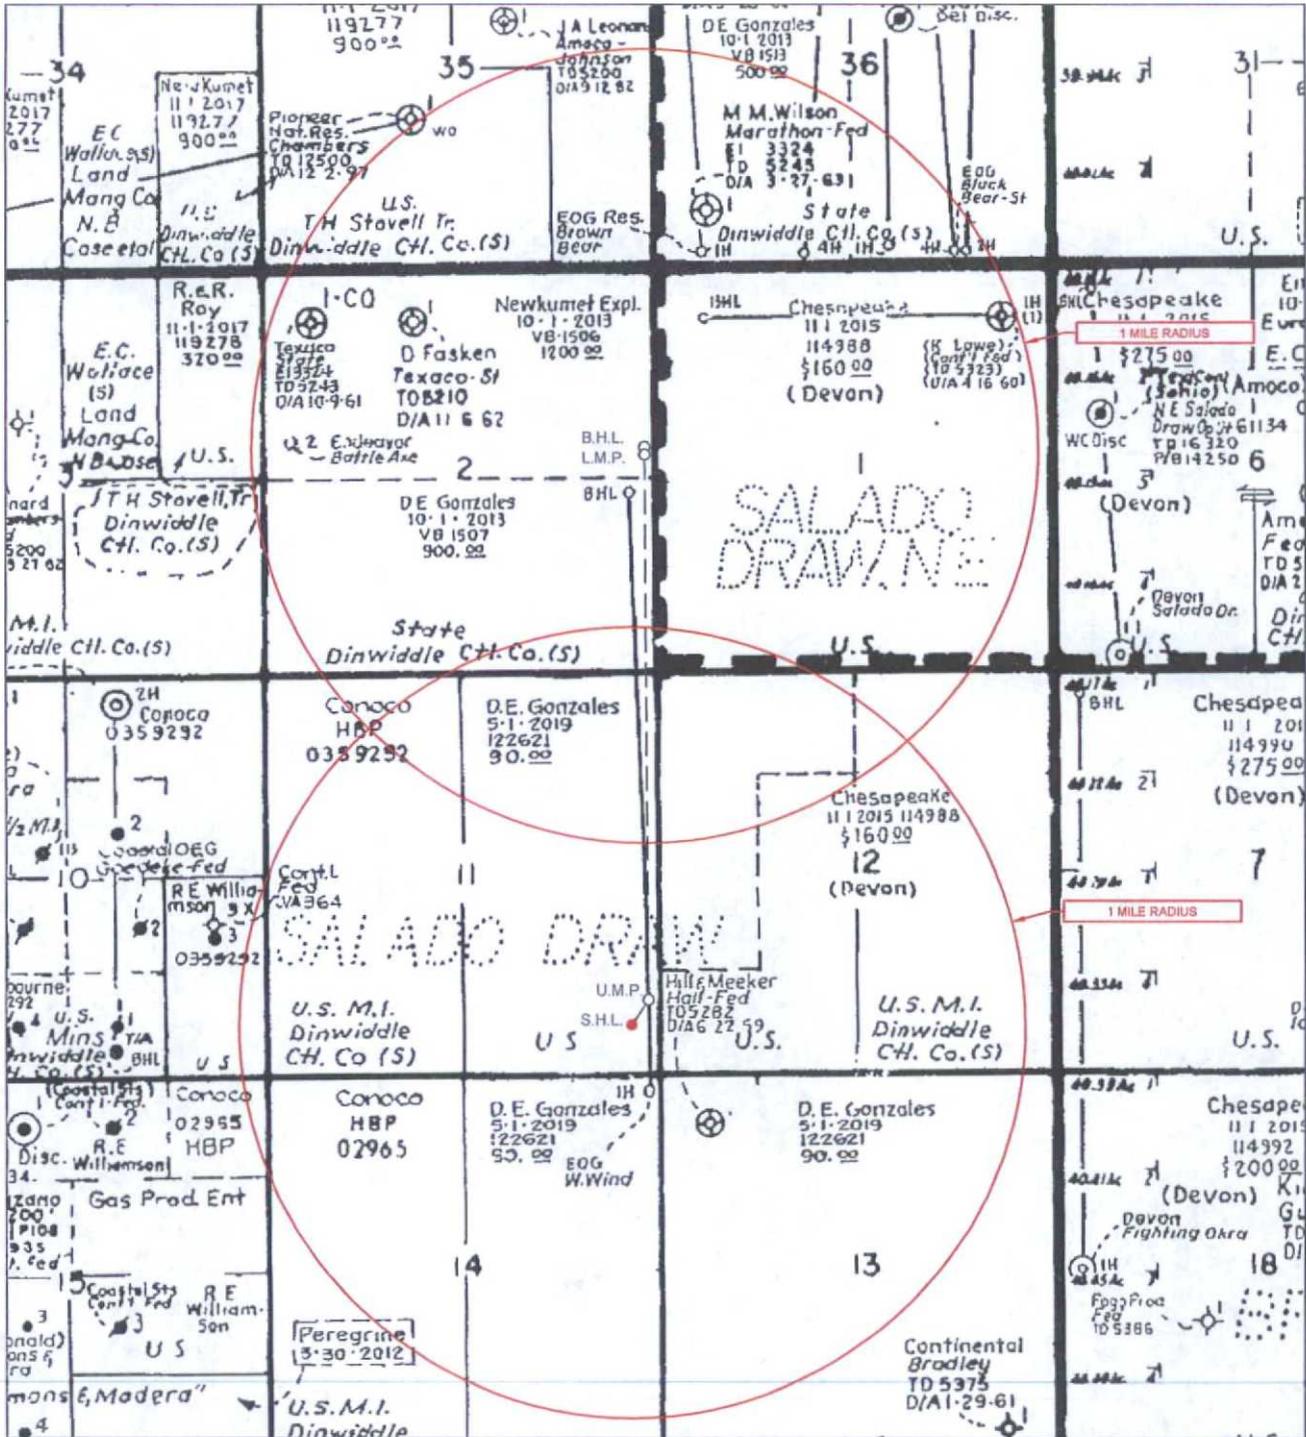

LEASE NAME & WELL NO.: WHIRLING WIND 14 FED COM #701H

SCALE: NTS

#701H LATITUDE N 32.0505754 #701H LONGITUDE W 103.5359207


ALL BEARINGS, DISTANCES, AND COORDINATE VALUES CONTAINED HEREON ARE GRID BASED UPON THE NEW MEXICO STATE PLANE COORDINATE SYSTEM, EAST ZONE OF THE NORTH AMERICAN DATUM 1927, U.S. SURVEY FEET

THIS EASEMENT/SERVITUDE LOCATION SHOWN HEREON HAS BEEN SURVEYED ON THE GROUND UNDER MY SUPERVISION AND PREPARED ACCORDING TO THE EVIDENCE FOUND AT THE TIME OF SURVEY, AND DATA PROVIDED BY EOG RESOURCES, INC. THIS CERTIFICATION IS MADE AND LIMITED TO THOSE PERSONS OR ENTITIES SHOWN ON THE FACE OF THIS PLAT AND IS NON-TRANSFERABLE. THIS SURVEY IS CERTIFIED FOR THIS TRANSACTION ONLY.



1400 EVERMAN PARKWAY, Ste. 197 • FT. WORTH, TEXAS 76140  
TELEPHONE: (817) 744-7512 • FAX (817) 744-7548  
2903 NORTH BIG SPRING • MIDLAND, TEXAS 79705  
TELEPHONE: (432) 682-1653 OR (800) 787-1653 • FAX (432) 682-1743  
WWW.TOPOGRAPHIC.COM

# LOCATION & ELEVATION VERIFICATION MAP

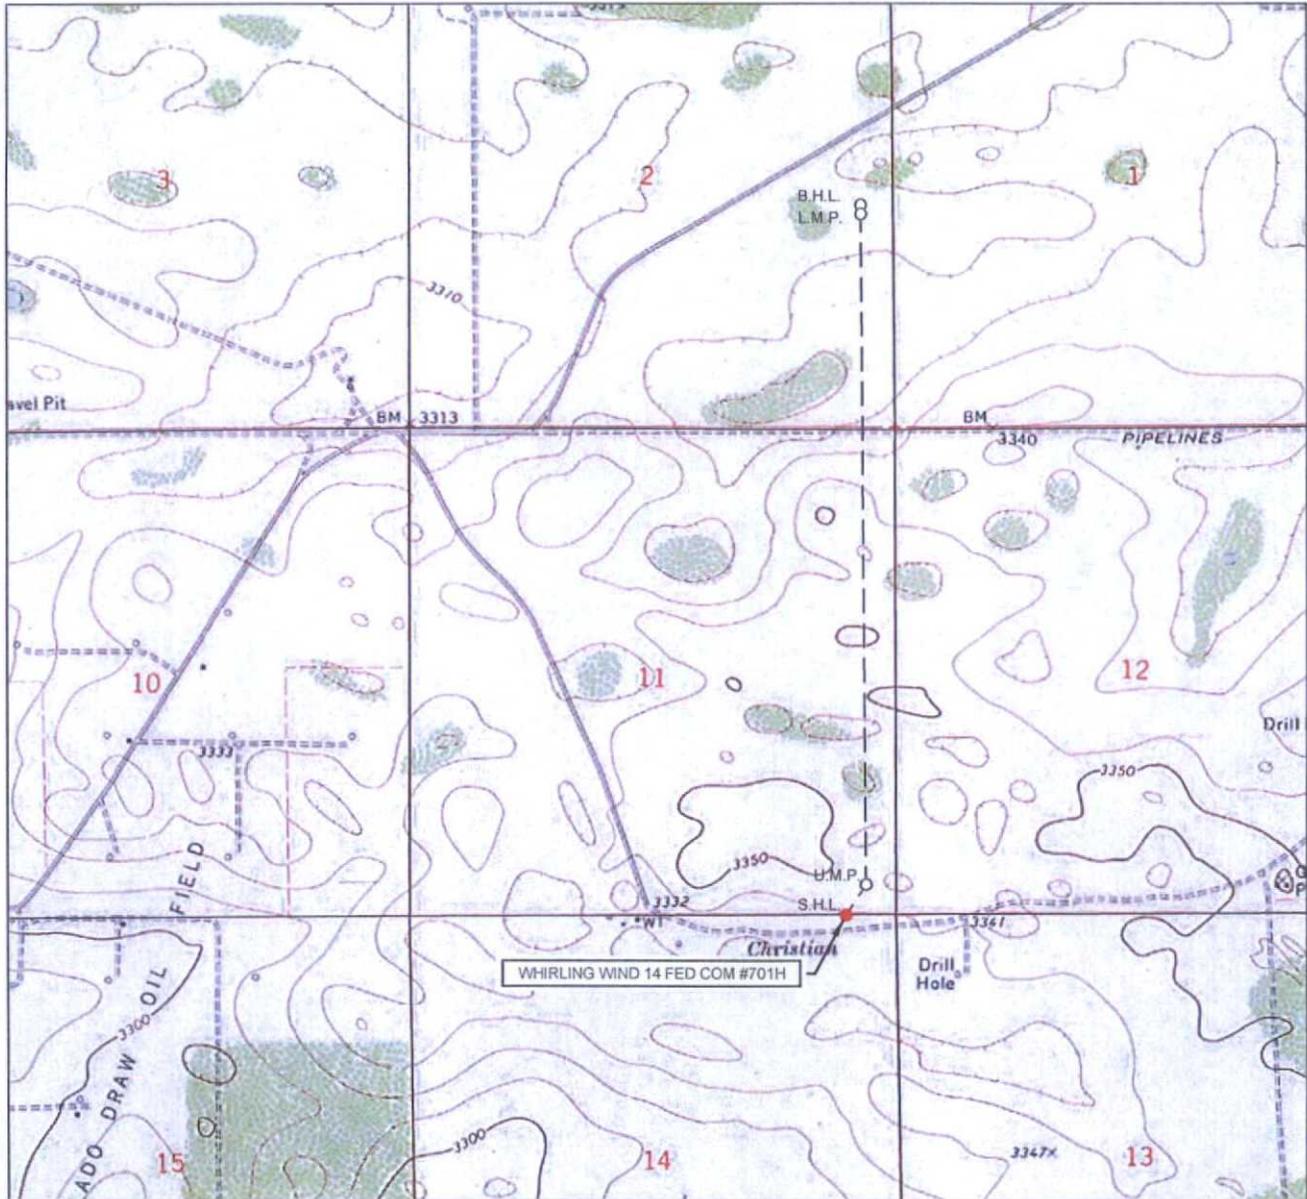

LEASE NAME & WELL NO.: WHIRLING WIND 14 FED COM #701H

SECTION 14 TWP 26-S RGE 33-E SURVEY N.M.P.M.  
 COUNTY LEA STATE NM ELEVATION 3340'  
 DESCRIPTION 4' FNL & 556' FEL

LATITUDE N 32.0505754 LONGITUDE W 103.5359207



SCALE: 1" = 2000'  
 0' 1000' 2000'

THIS EASEMENT/SERVITUDE LOCATION SHOWN HEREON HAS BEEN SURVEYED ON THE GROUND UNDER MY SUPERVISION AND PREPARED ACCORDING TO THE EVIDENCE FOUND AT THE TIME OF SURVEY, AND DATA PROVIDED BY EOG RESOURCES, INC. THIS CERTIFICATION IS MADE AND LIMITED TO THOSE PERSONS OR ENTITIES SHOWN ON THE FACE OF THIS PLAT AND IS NON-TRANSFERABLE. THIS SURVEY IS CERTIFIED FOR THIS TRANSACTION ONLY.

ALL BEARINGS, DISTANCES, AND COORDINATE VALUES CONTAINED HEREON ARE GRID BASED UPON THE NEW MEXICO STATE PLANE COORDINATE SYSTEM, EAST ZONE OF THE NORTH AMERICAN DATUM 1927, U.S. SURVEY FEET.





1400 EVERMAN PARKWAY, Ste. 197 • FT. WORTH, TEXAS 76140  
 TELEPHONE: (817) 744-7512 • FAX (817) 744-7548  
 2503 NORTH BIG SPRING • MIDLAND, TEXAS 79705  
 TELEPHONE: (432) 682-1653 OR (800) 767-1653 • FAX (432) 682-1743  
 WWW.TOPOGRAPHIC.COM



### EXHIBIT 5

SECTION 11, 12, & 13 TOWNSHIP 26-S, RANGE 33-E, N.M.P.M.  
LEA COUNTY, NEW MEXICO

## WHIRLING WIND FED COM INFRASTRUCTURE MAP

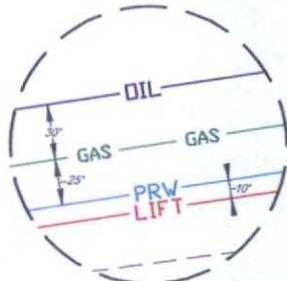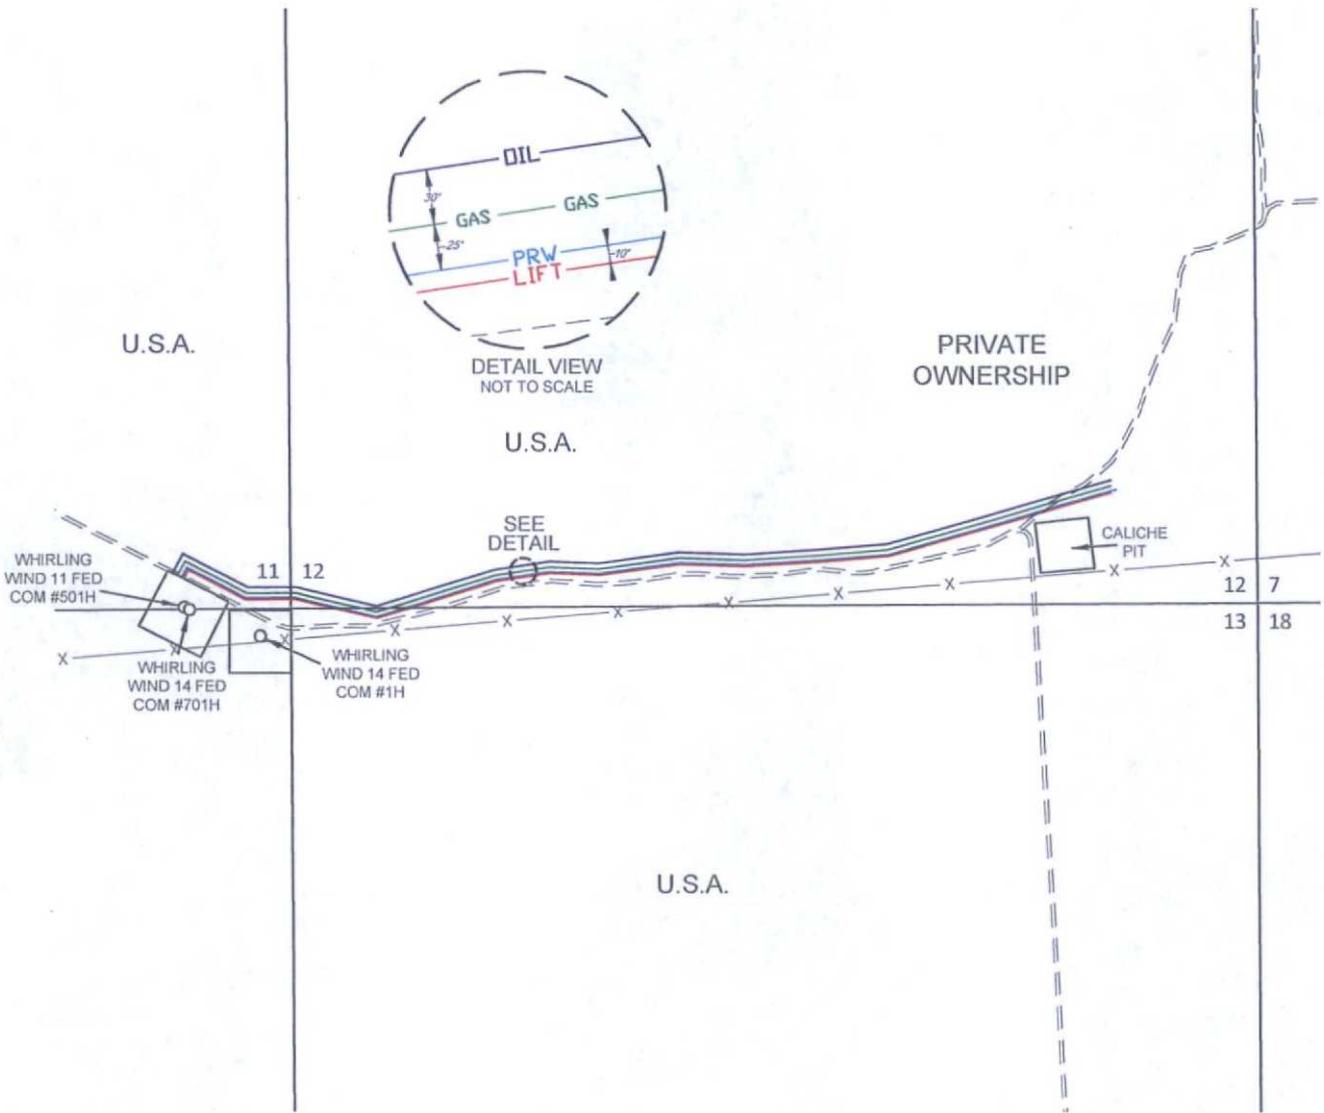

DETAIL VIEW  
NOT TO SCALE

U.S.A.

SEE  
DETAIL

PRIVATE  
OWNERSHIP

WHIRLING  
WIND 11 FED  
COM #501H

11 12

WHIRLING  
WIND 14 FED  
COM #701H

WHIRLING  
WIND 14 FED  
COM #1H

CALICHE  
PIT

12 7

13 18

U.S.A.

- OIL** 4" STEEL OIL SALES LINE  
-TOTAL FOOTAGE 5,333 FT  
-(WORKING PRESSURE 75-125 PSI)  
FROM WHIRLING WIND 14  
FED COM #701 & WHIRLING WIND 11 #501H  
TO WHIRLING WIND 14 FED COM #1H..... 751 FT
- PRV** 8" PRODUCED WATERLINE  
-TOTAL FOOTAGE 5,281 FT  
-(WORKING PRESSURE 75-125 PSI)  
FROM WHIRLING WIND 14  
FED COM #701 & WHIRLING WIND 11 #501H  
TO WHIRLING WIND 14 FED COM #1H..... 667 FT
- GAS** 12" GAS SALES LINE  
-TOTAL FOOTAGE 5,288 FT  
-(WORKING PRESSURE 75-125 PSI)  
FROM WHIRLING WIND 14  
FED COM #701 & WHIRLING WIND 11 #501H  
TO WHIRLING WIND 14 FED COM #1H..... 705 FT
- LIFT** 9" GAS LIFT LINE  
-TOTAL FOOTAGE 5,235 FT  
-(WORKING PRESSURE 75-125 PSI)  
FROM WHIRLING WIND 14  
FED COM #701 & WHIRLING WIND 11 #501H  
TO WHIRLING WIND 14 FED COM #1H..... 652 FT



| WHIRLING WIND FED COM<br>INFRASTRUCTURE MAP            | REVISION: |          |
|--|-----------|----------|
|  | INT       | DATE     |
| DATE: 04/14/15   | MML       | 05/08/15 |
| FILE: SK\WHIRLING WIND FED COM INFRASTRUCTURE MAP_REV1 |           |          |
| DRAWN BY: MML  |           |          |
| SHEET: 1 OF 1  |           |          |