

DISTRICT I
1625 N. French Dr., Hobbs, NM 88240
Phone (575) 393-6161 Fax (575) 393-0720

DISTRICT II
811 S. First St., Artesia, NM 88210
Phone (575) 748-1283 Fax (575) 748-9720

DISTRICT III
1000 Rio Brazos Road, Aztec, NM 87410
Phone (505) 334-6178 Fax (505) 334-6170

DISTRICT IV
1220 S. St. Francis Dr., Santa Fe, NM 87505
Phone (505) 476-3460 Fax (505) 476-3462

State of New Mexico
Energy, Minerals & Natural Resources Department
OIL CONSERVATION DIVISION
1220 South St. Francis Dr.
Santa Fe, New Mexico 87505

HOBBS OGD
NOV 06 2015

Form C-102
Revised August 1, 2011
Submit one copy to appropriate
District Office

RECEIVED

AMENDED REPORT

WELL LOCATION AND ACREAGE DEDICATION PLAT

API Number 30-025-42937	Pool Code 97900	Pool Name RED HILLS; UPR BS SHALE
Property Code 315645	Property Name WILE E COYOTE FEDERAL 26-33-20	Well Number 2H
OGRID No 308491	Operator Name ROADRUNNER OIL & GAS, LLC	Elevation 3259'

Surface Location

UL or lot No	Section	Township	Range	Lot Idn	Feet from the	North/South line	Feet from the	East/West line	County
A	20	26-S	33-E		220	NORTH	1160	EAST	LEA

Bottom Hole Location If Different From Surface


UL or lot No	Section	Township	Range	Lot Idn	Feet from the	North/South line	Feet from the	East/West line	County
O	20	26-S	33-E		250	SOUTH	1943	EAST	LEA

Dedicated Acres 160	Joint or Infill	Consolidation Code	Order No.
------------------------	-----------------	--------------------	-----------

NO ALLOWABLE WILL BE ASSIGNED TO THIS COMPLETION UNTIL ALL INTERESTS HAVE BEEN CONSOLIDATED OR A NON-STANDARD UNIT HAS BEEN APPROVED BY THE DIVISION


GEODETIC COORDINATES NAD 83 NME SURFACE LOCATION Y=377508 N X=771832 E LAT.=32.035667° N LONG.=103.589495° W	GEODETIC COORDINATES NAD 83 NME FIRST TAKE POINT Y=377392 N X=771050 E LAT.=32.035365° N LONG.=103.592021° W		OPERATOR CERTIFICATION I hereby certify that the information herein is true and complete to the best of my knowledge and belief, and that this organization either owns a working interest or unleased mineral interest in the land including the proposed bottom hole location or has a right to drill this well at this location pursuant to a contract with an owner of such mineral or working interest, or to a voluntary pooling agreement or a compulsory pooling order heretofore entered by the division. <i>Brian Wood</i> 2-26-15 Signature Date Brian Wood Printed Name brian@permitswest.com E-mail Address
CORNER COORDINATES TABLE NAD 83 NME A - Y=377718 N, X=770345 E B - Y=377727 N, X=771668 E C - Y=377736 N, X=772990 E D - Y=372457 N, X=773029 E E - Y=372448 N, X=771706 E F - Y=372440 N, X=770383 E			SURVEYOR CERTIFICATION I hereby certify that the well location shown on this plat was plotted from field notes of actual surveys made by me or under my supervision, and that the same is true and correct to the best of my belief. JULY 30, 2014 Date of Survey Signature & Seal of Professional Surveyor: RONALD J. EIDSON 3239 Certificate Number Gary Eidson 12641 Ronald Eidson 3239 ACK REV 9/1/14 WSC W O 14 11 0586
GEODETIC COORDINATES NAD 83 NME BOTTOM HOLE LOCATION Y=372695 N X=771085 E LAT.=32.022451° N LONG.=103.592013° W	GEODETIC COORDINATES NAD 83 NME LAST TAKE POINT Y=372774 N X=771084 E LAT.=32.022671° N LONG.=103.592013° W		

NOV 09 2015

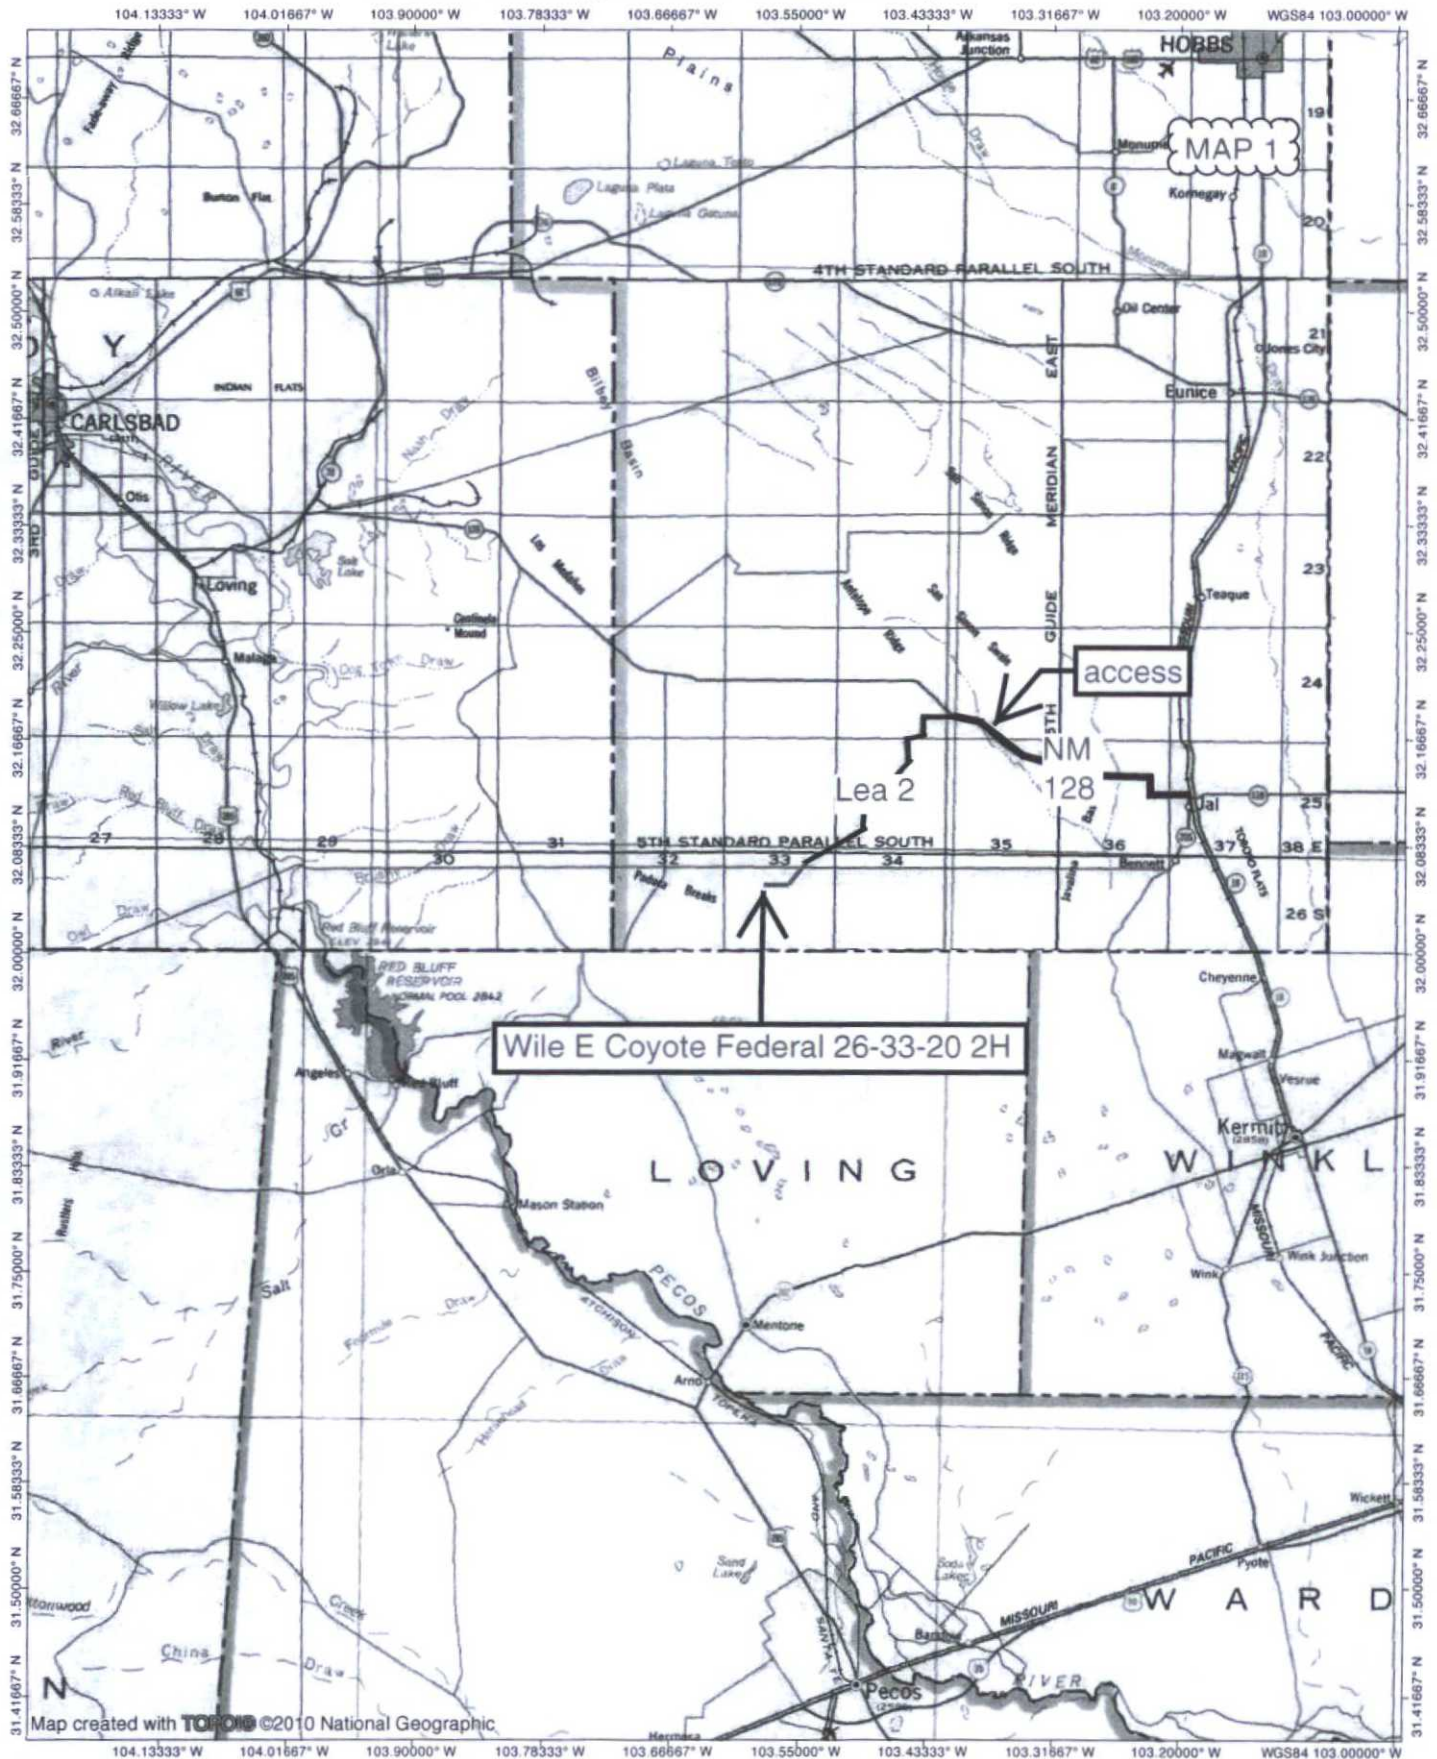

Map created with TOPO! ©2010 National Geographic


NATIONAL
GEOGRAPHIC

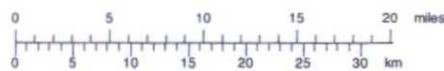

TN+MN


7°

06/29/14

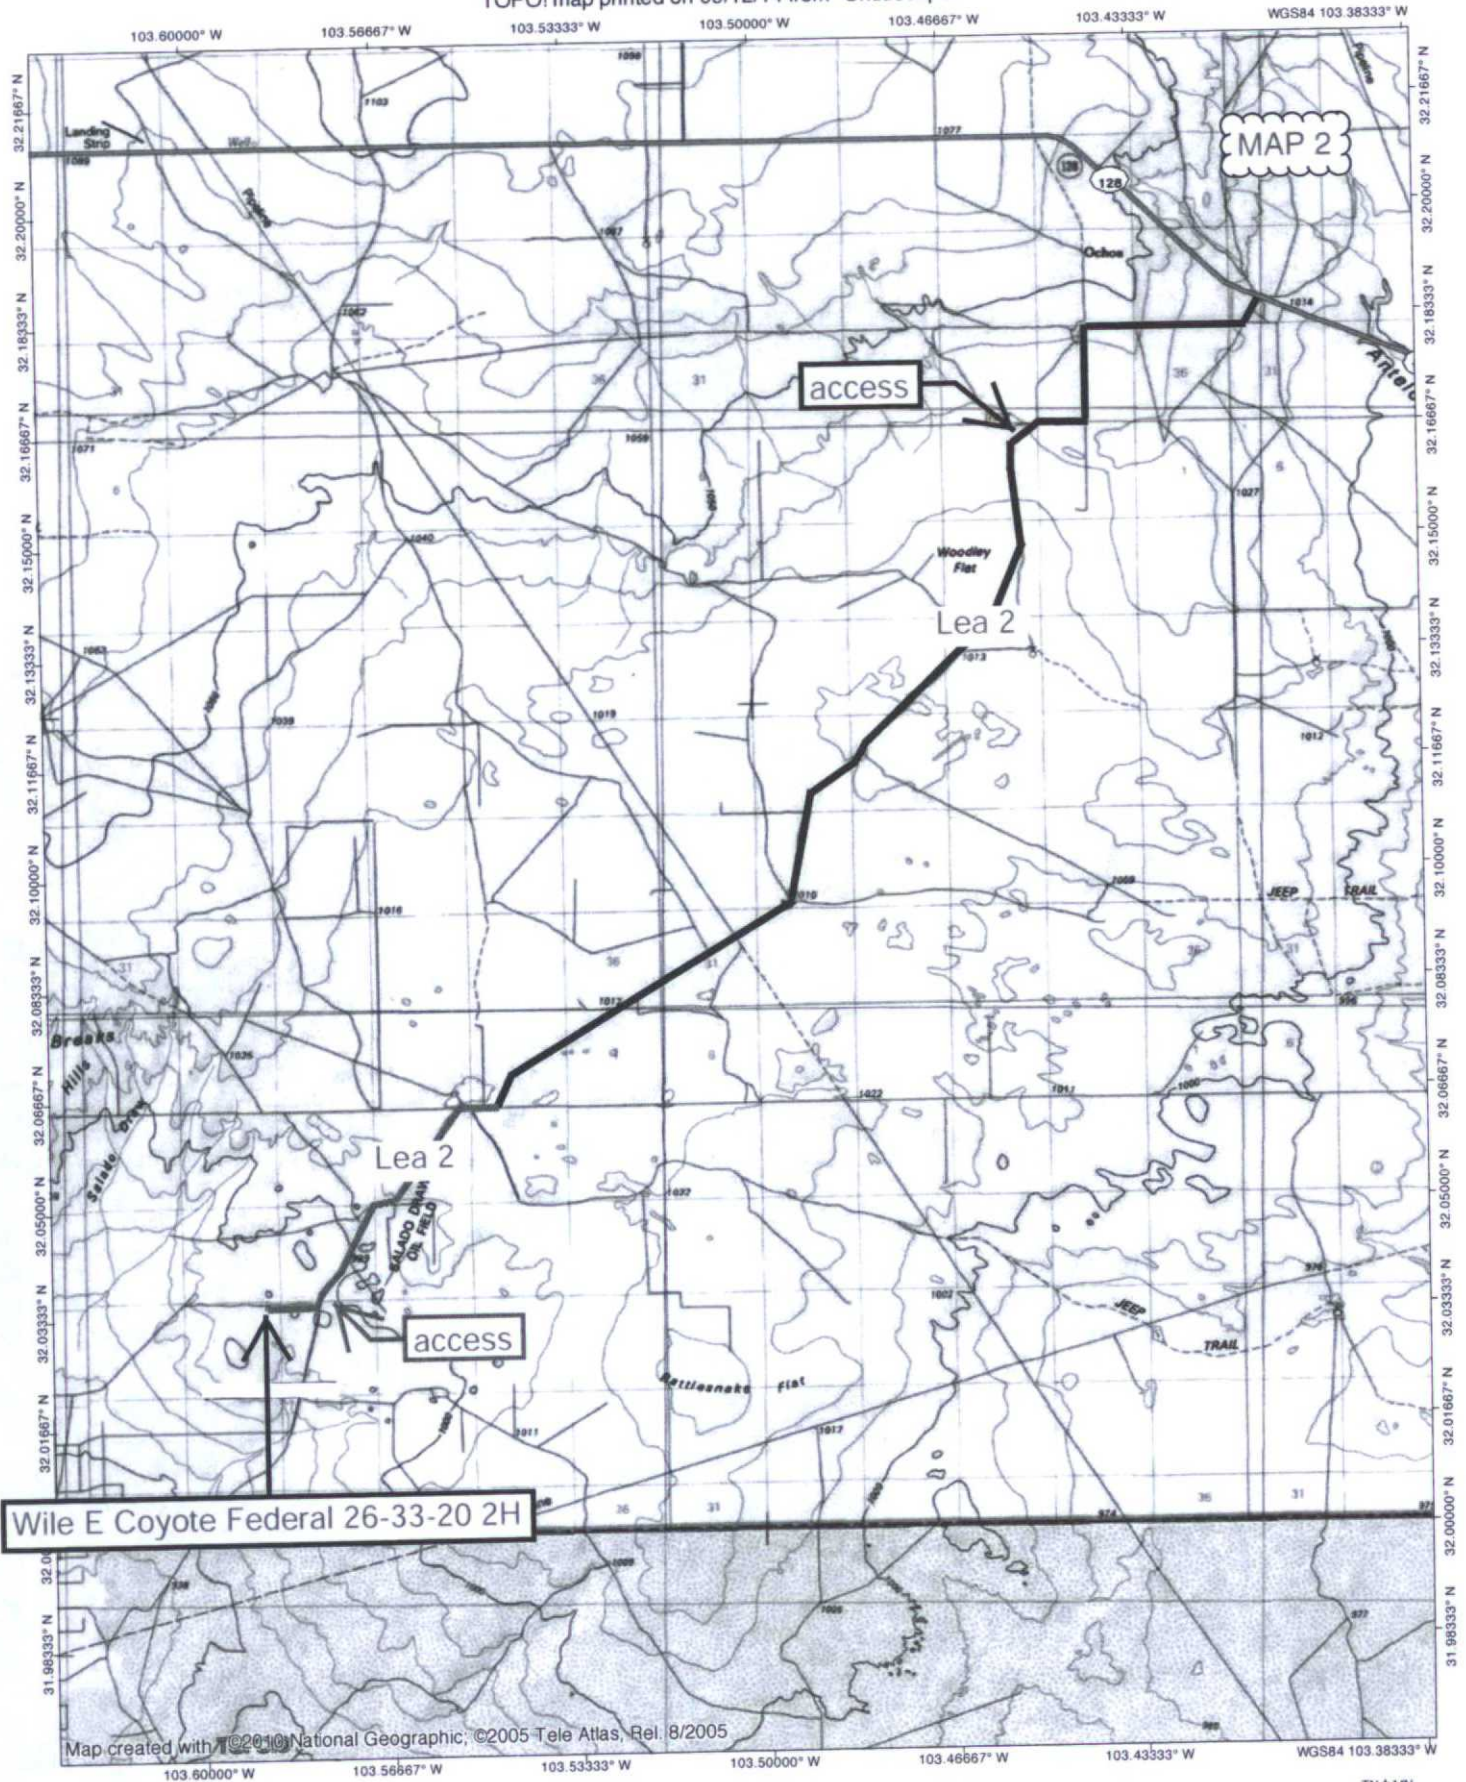

Wile E Coyote Federal 26-33-20 2H


Map created with T©2010 National Geographic; ©2005 Tele Atlas, Rel. 8/2005

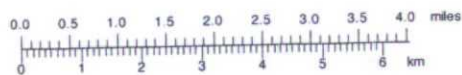

TN MN

7"

09/12/14

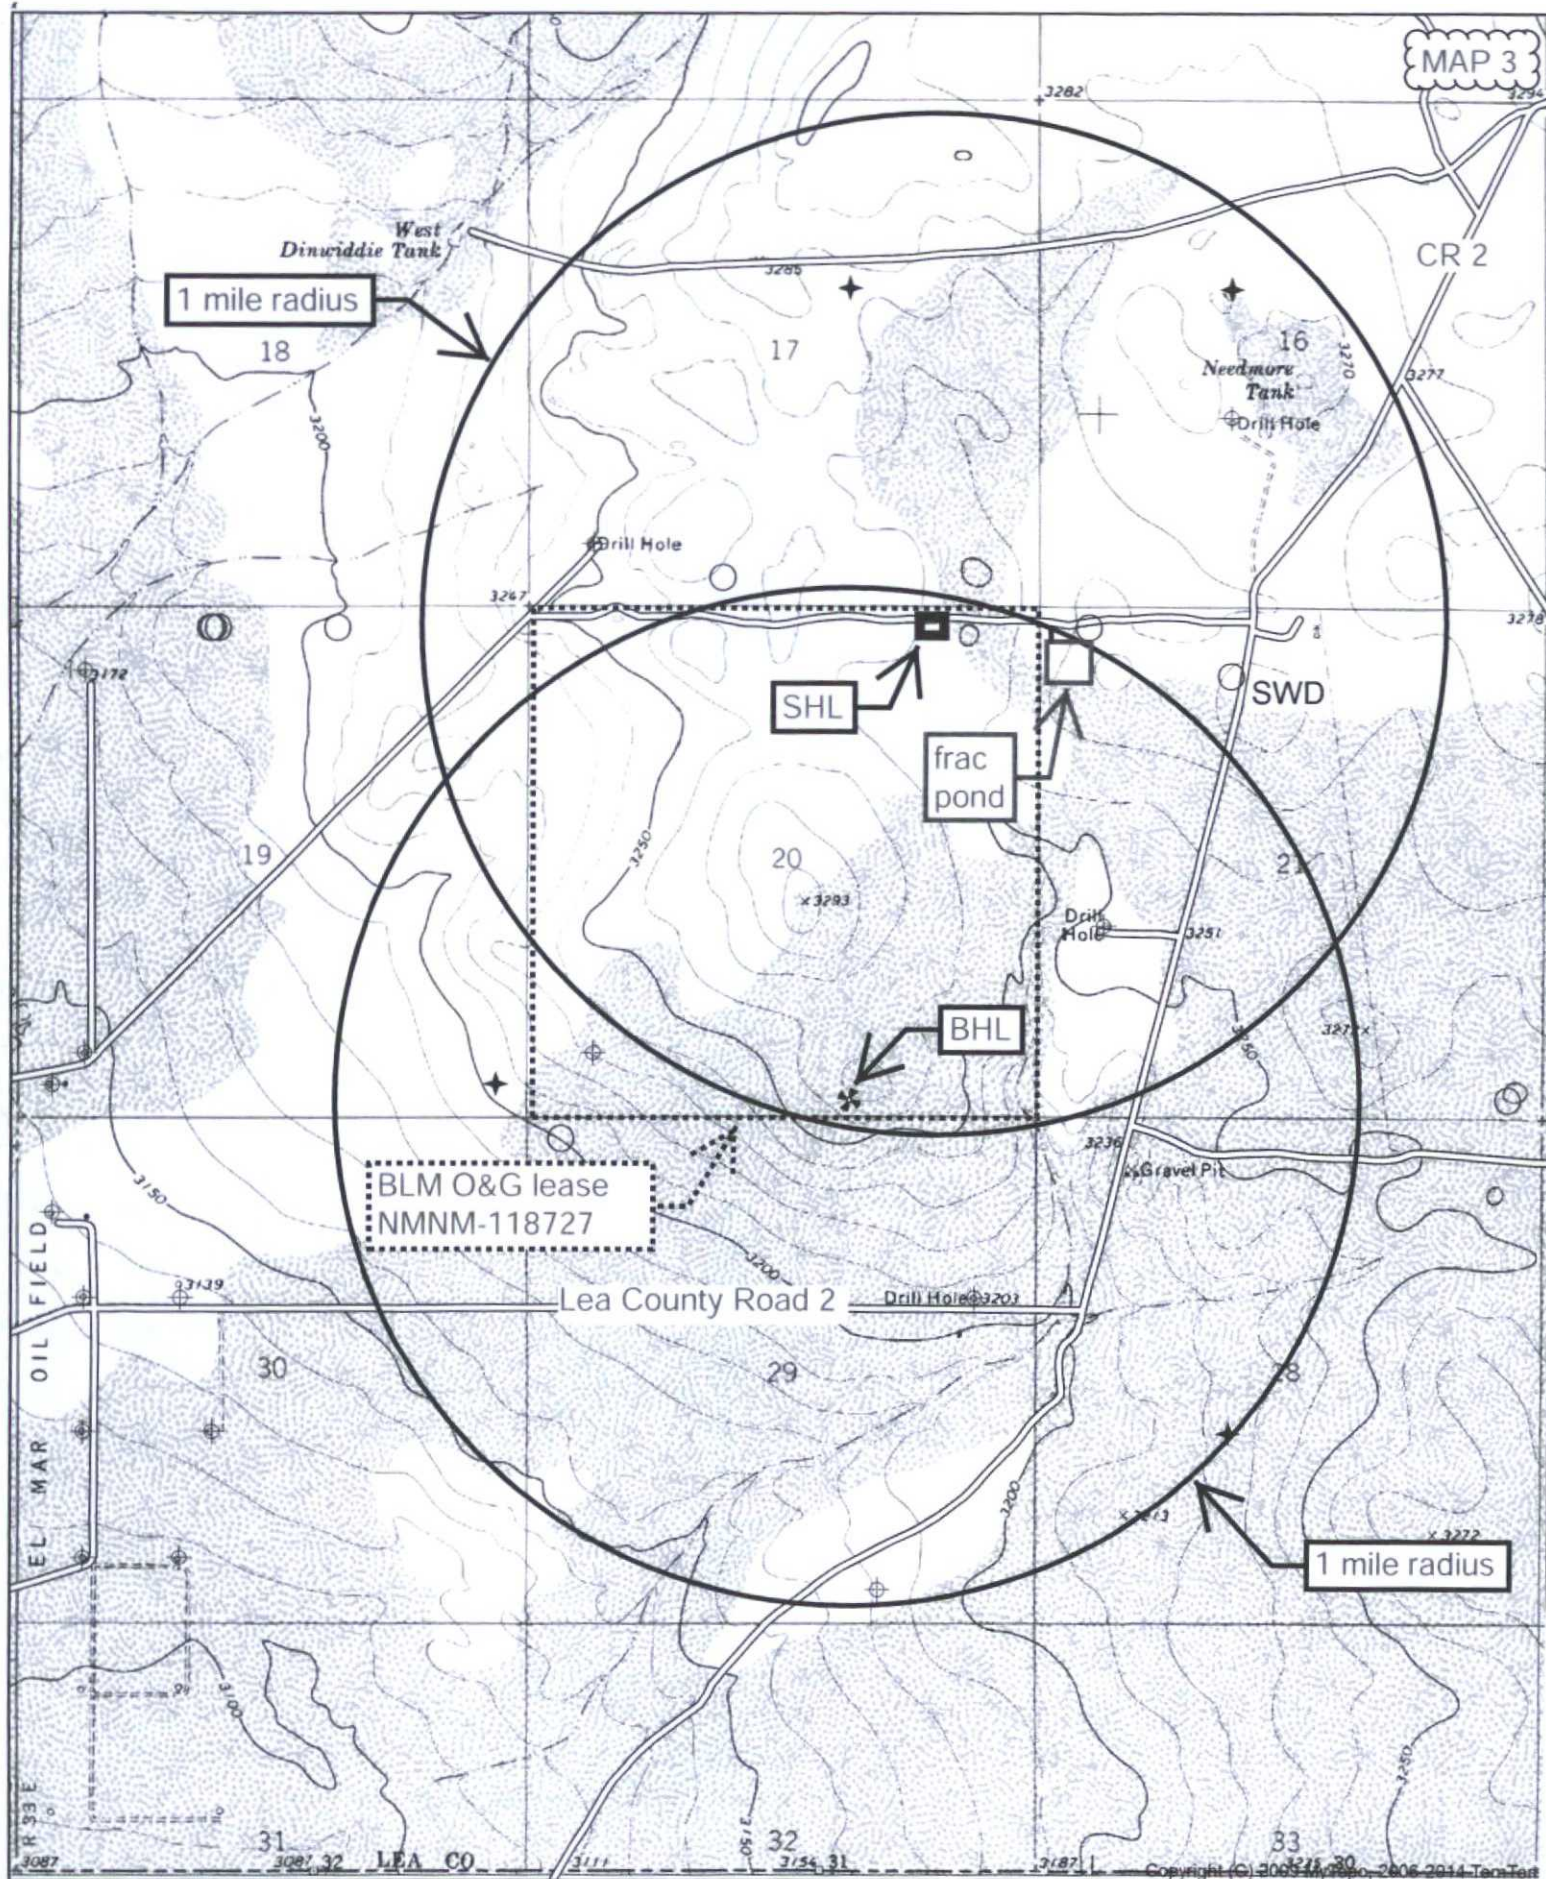

Quad: PADUCA BREAKS EAST
 Scale: 1 inch = 2,000 ft.

MAP 4

DCP

Lea
CR
2

Google earth

Imagery Date: 4/7/2013 Lat: 32.035875° Lon: -103.584188° elev: 1277 ft. eye alt: 6702 ft

425' fresh water
surface pipeline

Regency

150' new road

access since
upgraded by
Mewbourne to its
EI Mar 21 A3DM
Federal Com 1H

EI Mar

Wile E Coyote
frac pond

1,400' jeep trails
to be upgraded

275' new road

296' new road

Wile E Coyote
Federal 26-33-20
2H & 4H


1275' fresh water
surface pipeline

DCP

Survey

799 ft


1996

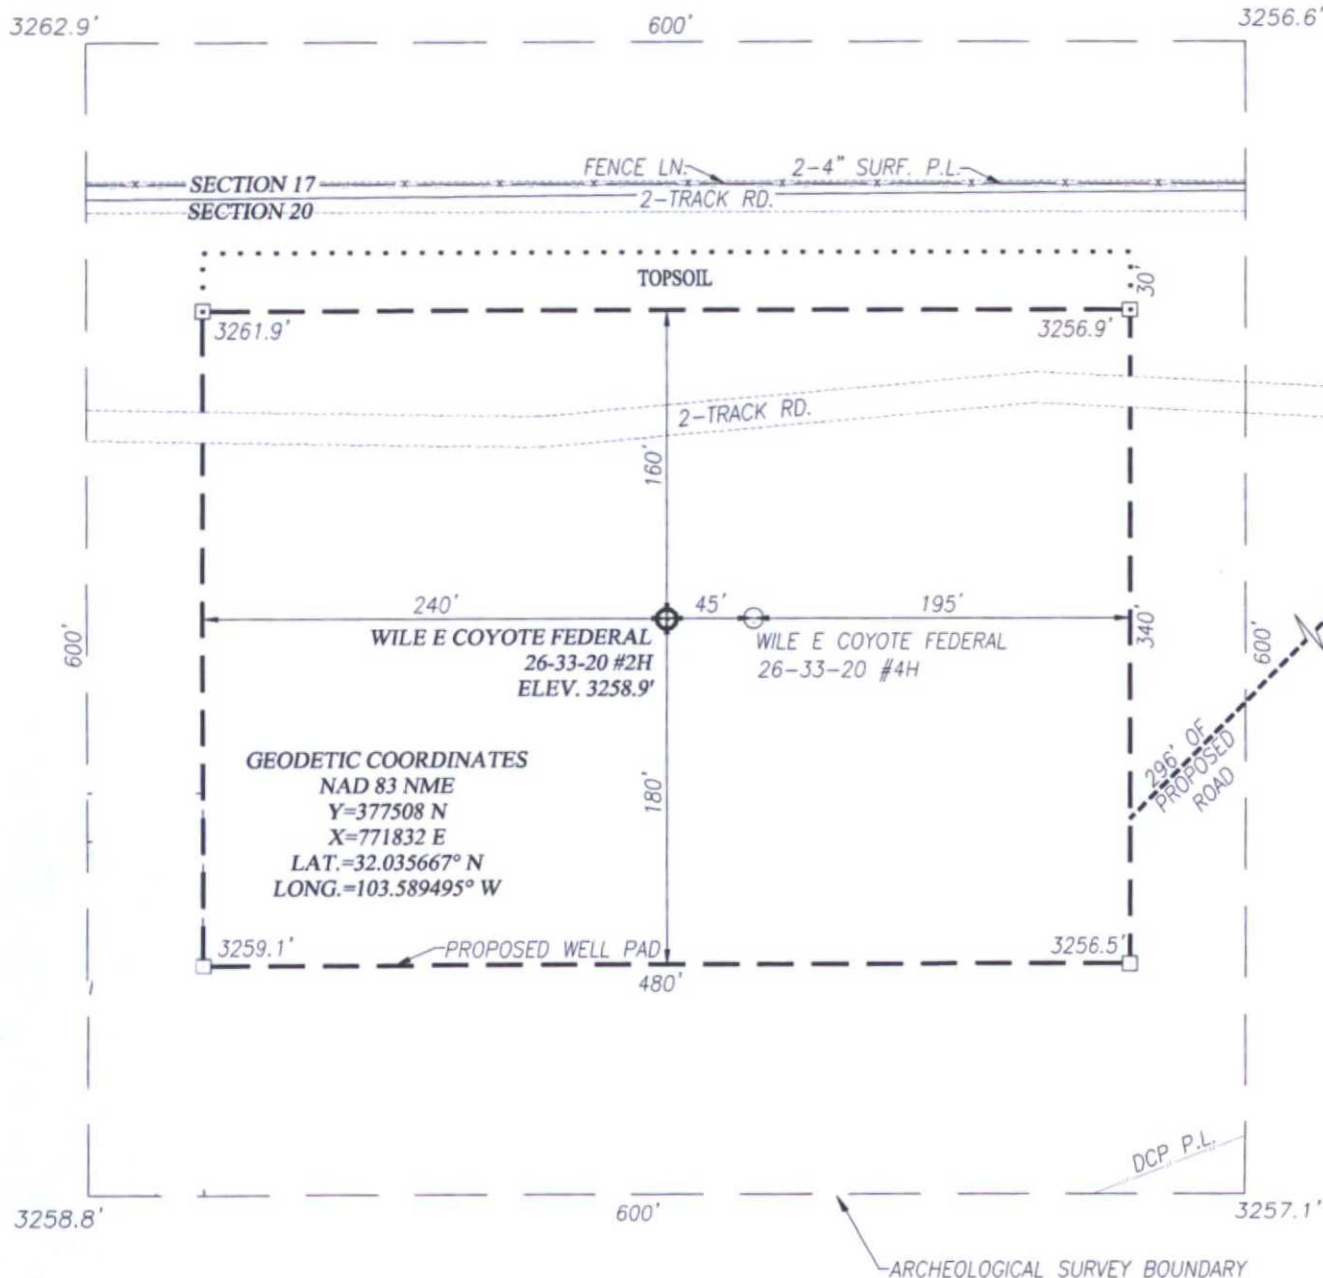

NOTE:
1) SEE "LOCATION VERIFICATION MAP"
FOR PROPOSED ROAD LOCATION.

DIRECTIONS TO WILE E COYOTE FEDERAL 26-33-20 #2H:

FROM THE INTERSECTION OF ST. HWY. 128 AND CO. RD. J2 (BATTLE AXE RD.), GO SOUTH-SOUTHWEST APPROX. 13.15 MILES ON BATTLE AXE ROAD TO END OF PAVEMENT. TURN RIGHT AND GO WEST APPROX. 0.3 MILES. TURN LEFT BACK ONTO BATTLE AXE ROAD AND GO SOUTHWEST APPROX. 2.5 MILES. TURN RIGHT AND FOLLOW STAKED ROAD ALONG EXISTING 2-TRACK ROAD AND FENCE LINE APPROX. 0.7 MILES. TURN LEFT AND FOLLOW STAKES SOUTHWEST 296 TO THE LOCATION.

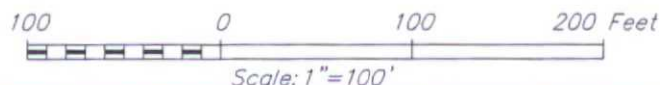


ROADRUNNER OIL & GAS, LLC

WILE E COYOTE FEDERAL 26-33-20 #2H WELL
LOCATED 220 FEET FROM THE NORTH LINE
AND 1160 FEET FROM THE EAST LINE OF SECTION 20,
TOWNSHIP 26 SOUTH, RANGE 33 EAST, N.M.P.M.,
LEA COUNTY, NEW MEXICO

Survey Date: 7/30/14	CAD Date: 6/19/14	Drawn By: ACK
W.O. No.: 14110586	Rev: 1/21/15	Rel. W.O.:
		Sheet 1 of 1



PROVIDING SURVEYING SERVICES
SINCE 1946
JOHN WEST SURVEYING COMPANY
412 N. DAL PASO HOBBS, N.M. 88240
(575) 393-3117 www.jwsc.biz
TBPLS# 10021000

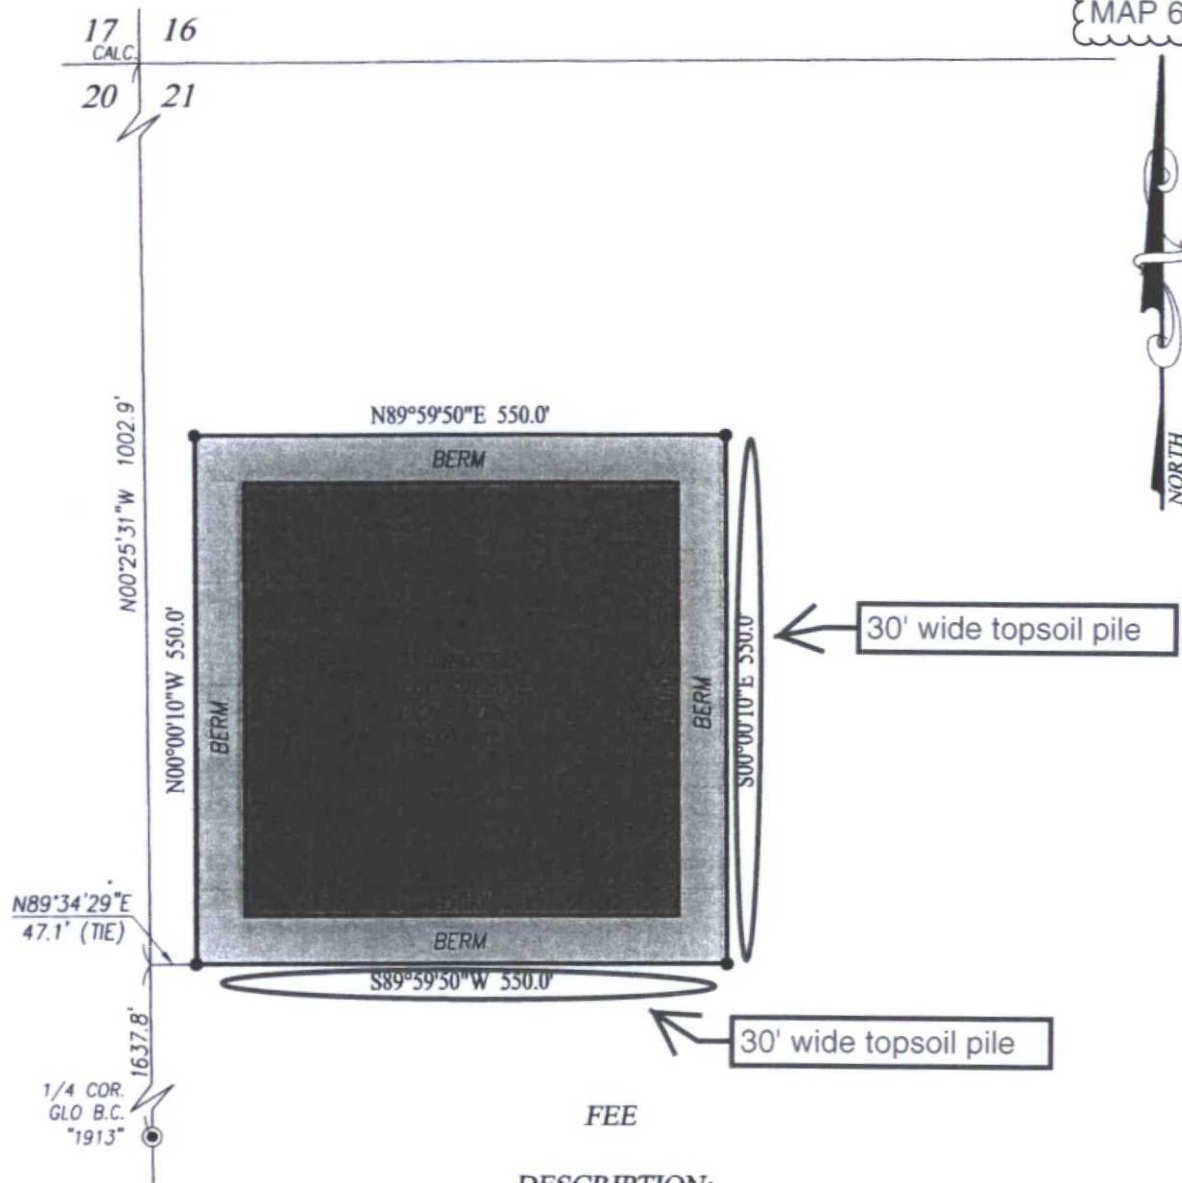**LEGEND**

- DENOTES FOUND CORNER AS NOTED
- DENOTES SET SPIKE NAIL

NOTE

BEARINGS SHOWN HEREON ARE MERCATOR GRID AND CONFORM TO THE NEW MEXICO COORDINATE SYSTEM "NEW MEXICO EAST ZONE" NORTH AMERICAN DATUM 1983. DISTANCES ARE SURFACE VALUES.

I, RONALD J. EIDSON, NEW MEXICO PROFESSIONAL SURVEYOR No. 3239, DO HEREBY CERTIFY THAT THIS SURVEY PLAT AND THE ACTUAL SURVEY ON THE GROUND UPON WHICH IT IS BASED WERE PERFORMED BY ME OR UNDER MY DIRECT SUPERVISION; THAT I AM RESPONSIBLE FOR THIS SURVEY; THAT THIS SURVEY MEETS THE MINIMUM STANDARDS FOR SURVEYING IN NEW MEXICO; AND THAT IT IS TRUE AND CORRECT TO THE BEST OF MY KNOWLEDGE AND BELIEF.

RONALD J. EIDSON

DATE: 01/19/2015




PROVIDING SURVEYING SERVICES
SINCE 1946
JOHN WEST SURVEYING COMPANY
412 N. DAL PASO HOBBS, N.M. 88240
(575) 393-3117 www.jwsc.biz
TBPLS# 10021000

DESCRIPTION:

SURVEY A TRACT SITUATED IN THE NORTHWEST QUARTER OF SECTION 21, TOWNSHIP 26 SOUTH, RANGE 33 EAST, N.M.P.M., LEA COUNTY, NEW MEXICO AND BEING MORE PARTICULARLY DESCRIBED AS FOLLOWS:

BEGINNING AT THE SOUTHWEST CORNER OF THE TRACT WHICH LIES N00°25'31"W 1637.8 FEET AND N89°34'29"E 47.1 FEET FROM THE WEST 1/4 CORNER; THEN N00°00'10"W 550.0 FEET; THEN N89°59'50"E 550.0 FEET; THEN S00°00'10"E 550.0 FEET; THEN S89°59'50"W 550.0 FEET TO THE POINT OF BEGINNING AND CONTAINING 6.94 ACRES MORE OR LESS.

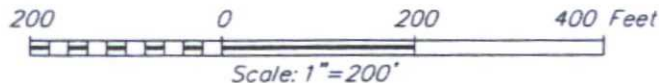**ROADRUNNER OIL & GAS, LLC**

SURVEY FOR THE WEC KIEHNE FRAC POND SITUATED
IN THE NW/4 OF SECTION 21,
TOWNSHIP 26 SOUTH, RANGE 33 EAST, N.M.P.M.
LEA COUNTY, NEW MEXICO

Survey Date: 12/16/14

CAD Date: 1/19/15

Drawn By: ACK

W.O. No.: 14111389

Rev.:

Rel. W.O.:

Sheet 1 of 1