


MAR 03 2016

WELL SITE PLAN

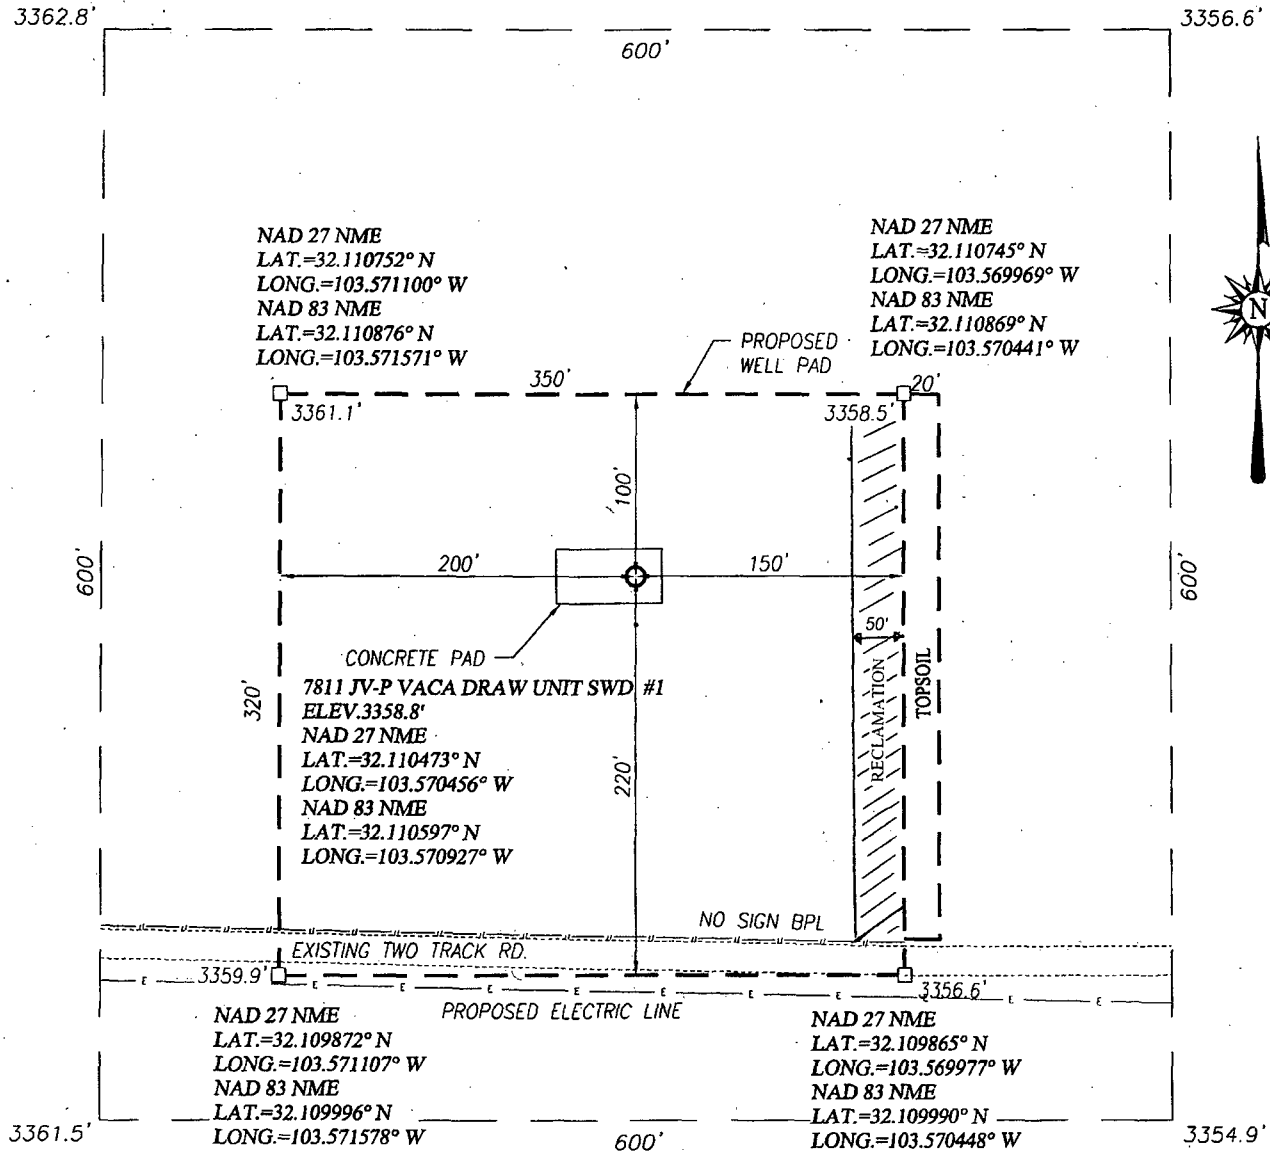

DIRECTIONS TO THIS LOCATION:

FROM THE INTERSECTION OF HWY 18 AND HWY. 128 GO WEST ON HWY 128 APPROX. 29.2 MILES, TURN LEFT ON CO. RD. J1 (ORLA RD.) AND GO SOUTH APPROX. 10.4 MILES, TURN LEFT AND GO EAST ON PIPELINE RD. APPROX. 6.0 MILES, TURN LEFT AND GO NORTH APPROX. 3.1 MILES; TURN LEFT AND GO WEST APPROX. 1050 FEET. THIS LOCATION IS NORTH APPROX. 210 FEET.

NOTE:

1) SEE "TOPOGRAPHICAL AND ACCESS ROAD MAP" FOR PROPOSED ROAD LOCATION.

I, RONALD J. EIDSON, NEW MEXICO PROFESSIONAL SURVEYOR No. 3239, DO HEREBY CERTIFY THAT THIS SURVEY PLAT AND THE ACTUAL SURVEY ON THE GROUND UPON WHICH THIS WAS BASED WERE PERFORMED BY ME OR UNDER MY DIRECT SUPERVISION; THAT I AM RESPONSIBLE FOR THIS SURVEY; THAT THIS SURVEY MEETS THE MINIMUM STANDARDS FOR SURVEYING IN NEW MEXICO; AND THAT IT IS TRUE AND CORRECT TO THE BEST OF MY KNOWLEDGE AND BELIEF.

RONALD J. EIDSON

DATE: _____

100 0 100 200 Feet

Scale: 1"=100'

BTA OIL PRODUCERS, LLC

7811 JV-P VACA DRAW UNIT SWD #1 WELL LOCATED 657.5 FEET FROM THE SOUTH LINE AND 661.5 FEET FROM THE EAST LINE OF SECTION 21, TOWNSHIP 25 SOUTH, RANGE 33 EAST, N.M.P.M., LEA COUNTY, NEW MEXICO

Survey Date: 6/04/15

CAD Date: 6/12/15

Drawn By: LSL

W.O. No.: 15110614

Rev: 12/10/15

Rel. W.O.: 15110598

Sheet 1 of 1



PROVIDING SURVEYING SERVICES
 SINCE 1946
JOHN WEST SURVEYING COMPANY


412 N. DAL PASO HOBBS, N.M. 88240

(575) 393-3117 www.jwsc.biz

TBPLS# 10021000

COPY

TOPOGRAPHIC AND ACCESS ROAD MAP

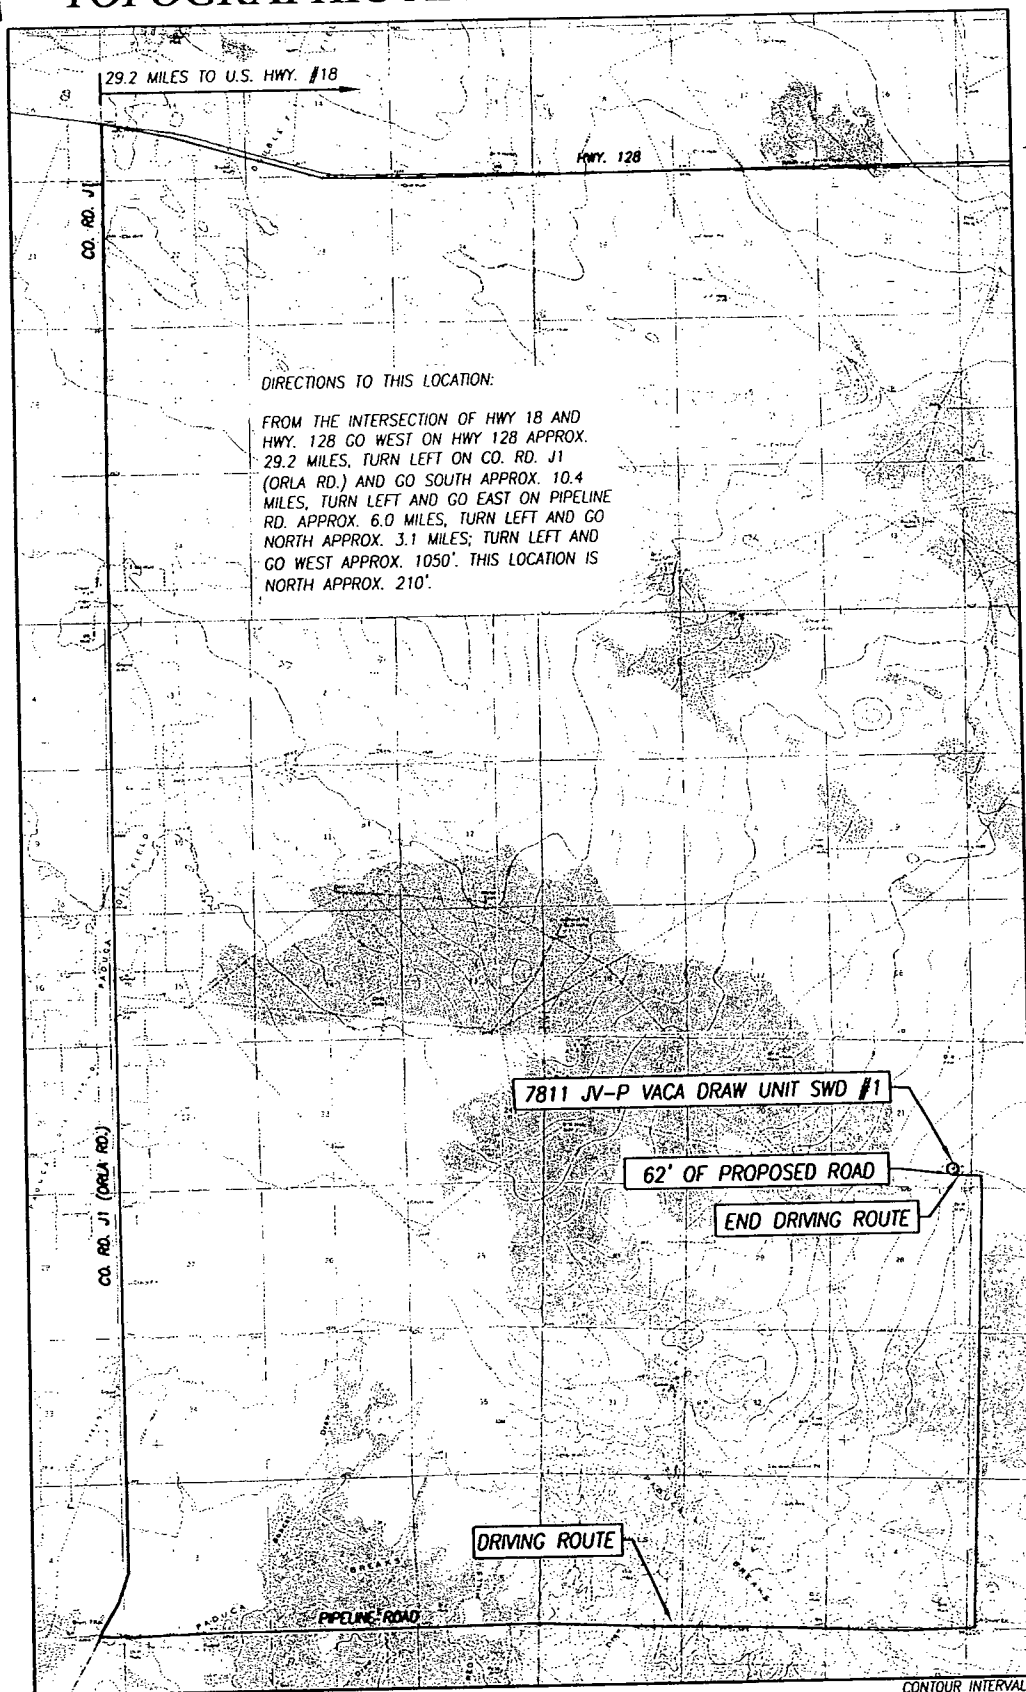


SEC. 21 TWP. 25-S RGE. 33-E
COUNTY LEA STATE NEW MEXICO
DESCRIPTION 657.5' FSL & 661.5' FEL
ELEVATION 3359'
OPERATOR BTA OIL PRODUCERS, LLC
LEASE 7811 JV-P VACA DRAW UNIT SWD
U.S.G.S. TOPOGRAPHIC MAP
PANDUCAH BREAKS EAST, N.M. SURVEY N.M.P.M.

SCALE: 1" = 1 MILE

PROVIDING SURVEYING SERVICES
SINCE 1946
JOHN WEST SURVEYING COMPANY
412 N. DAL PASO HOBBS, N.M. 88240
(575) 393-3117 www.jwsc.biz
TBPLS# 10021000

BTA Oil Producers, LLC
7811 JV-P Vaca Draw Unit SWD #1
Sec. 21, T25S, R33E
Attachment to Form 3160-3
API:30-025-23895

WELL SITE PLAN

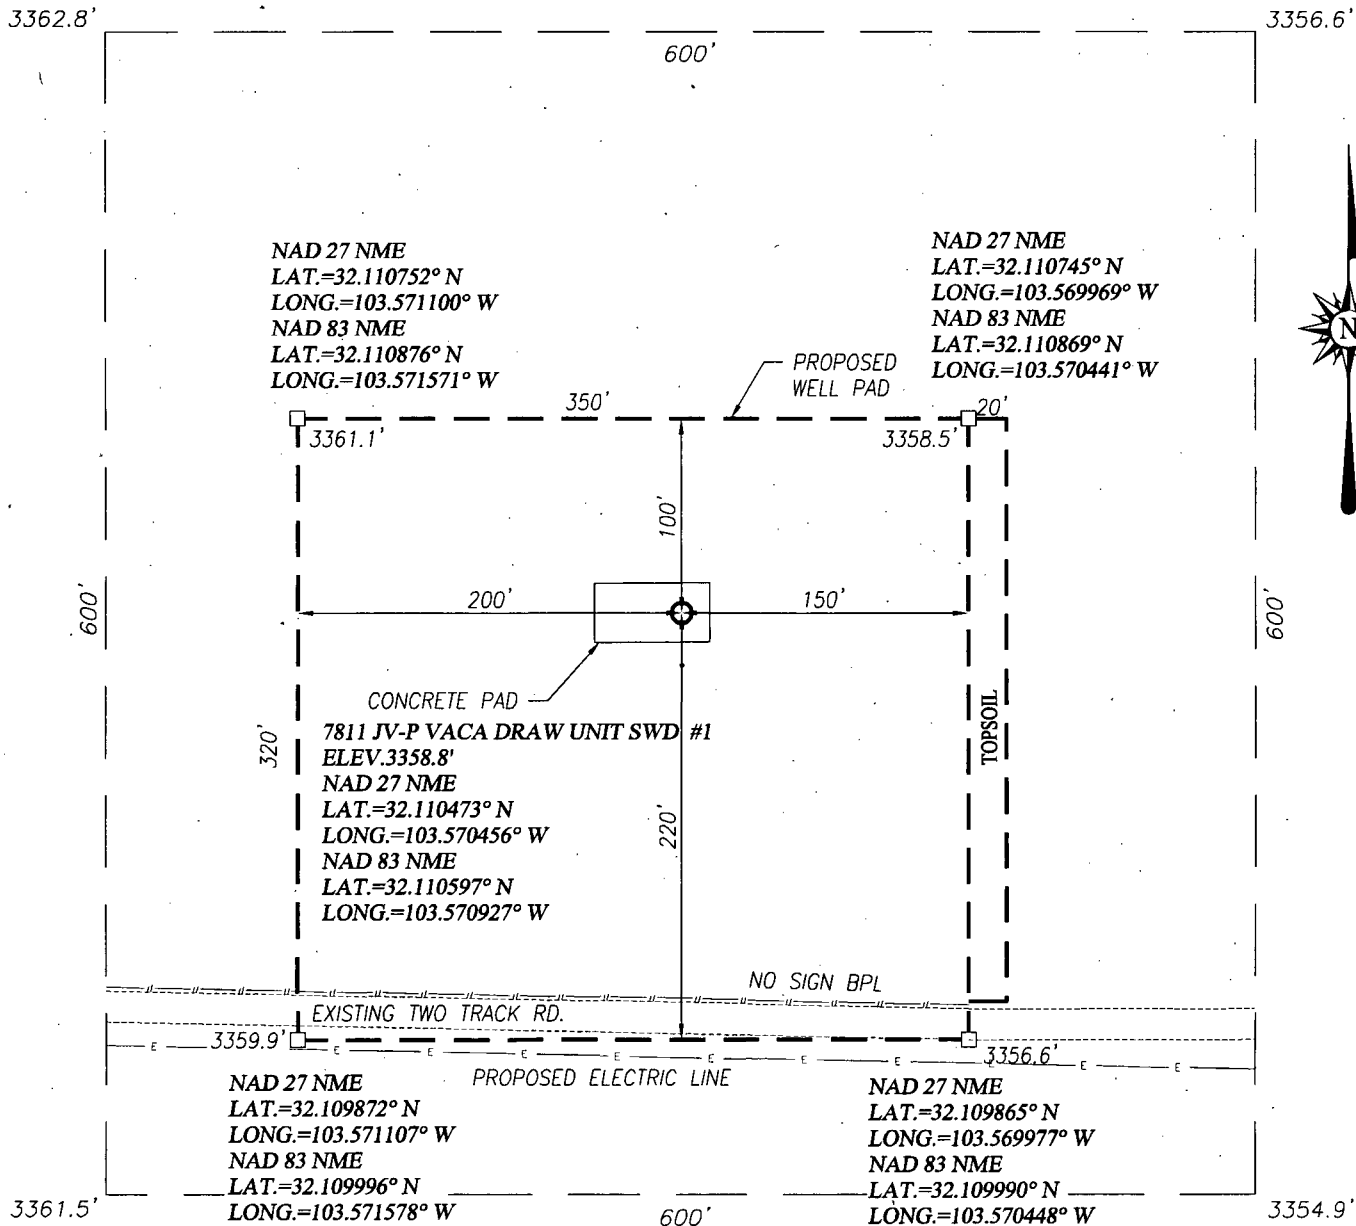

DIRECTIONS TO THIS LOCATION:

FROM THE INTERSECTION OF HWY 18 AND HWY. 128 GO WEST ON HWY 128 APPROX. 29.2 MILES, TURN LEFT ON CO. RD. J1 (ORLA RD.) AND GO SOUTH APPROX. 10.4 MILES, TURN LEFT AND GO EAST ON PIPELINE RD. APPROX. 6.0 MILES, TURN LEFT AND GO NORTH APPROX. 3.1 MILES; TURN LEFT AND GO WEST APPROX. 1050 FEET. THIS LOCATION IS NORTH APPROX. 210 FEET.


NOTE:

1) SEE "TOPOGRAPHICAL AND ACCESS ROAD MAP" FOR PROPOSED ROAD LOCATION.

I, RONALD J. EIDSON, NEW MEXICO PROFESSIONAL SURVEYOR No. 3239, DO HEREBY CERTIFY THAT THIS SURVEY WAS THE ACTUAL SURVEY ON THE GROUND UPON WHICH IT IS BASED. I AM RESPONSIBLE FOR THIS SURVEY; THAT THIS SURVEY MEETS THE MINIMUM STANDARDS FOR SURVEYING IN NEW MEXICO; AND THAT IT IS TRUE AND CORRECT TO THE BEST OF MY KNOWLEDGE AND BELIEF.

RONALD J. EIDSON

DATE:

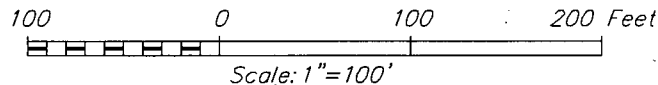

BTA OIL PRODUCERS, LLC

7811 JV-P VACA DRAW UNIT SWD #1 WELL LOCATED 657.5 FEET FROM THE SOUTH LINE AND 661.5 FEET FROM THE EAST LINE OF SECTION 21, TOWNSHIP 25 SOUTH, RANGE 33 EAST, N.M.P.M., LEA COUNTY, NEW MEXICO

Survey Date: 6/04/15	CAD Date: 6/12/15	Drawn By: LSL
W.O. No.: 15110614	Rev: 12/10/15	Rel. W.O.: 15110598
		Sheet 1 of 1

COPY

BTA Oil Producers, LLC
7811 JV-P Vaca Draw Unit SWD #1
658' FSL & 662' FEL
Sec. 21, T25S, R33E
Attachment to Form 3160-3
API:30-025-23895



Vaca Draw Unit SWD #1- 1mi Radius Map

658' FSL & 662' FEL

Sec. 21, T25S, R33E

Lea County, New Mexico

WELL SYMBOLS

- Proposed Location
- Location Only
- Drilled, Waiting on Completion
- Oil Well
- Gas Well
- Dry Hole
- Injection Well
- Plugged & Abandoned Gas Well
- Plugged And Abandoned Oil and Gas Well
- Pilot Hole

REMARKS

Vaca Draw Unit SWD #1 Highlighted in Yellow
Only Wells Inside Mile Radius Labeled

By: JHB



May 22, 2015

