

DISTRICT I
1625 N. FRENCH DR., HOBBS, NM 88240
Phone: (575) 393-6161 Fax: (575) 393-0720

DISTRICT II
1301 W. GRAND AVENUE, ARTESIA, NM 88210
Phone: (575) 748-1283 Fax: (575) 748-9720

DISTRICT III
1000 RIO BRAZOS RD., AZTEC, NM 87410
Phone: (505) 334-6178 Fax: (505) 334-6170

DISTRICT IV
11885 S. ST. FRANCIS DR., SANTA FE, NM 87505
Phone: (505) 476-3480 Fax: (505) 476-3482

State of New Mexico
Energy, Minerals & Natural Resources Department
OIL CONSERVATION DIVISION
11885 SOUTH ST. FRANCIS DR.
Santa Fe, New Mexico 87505

HOBBS OCD
MAR 21 2016
RECEIVED

Form C-102
Revised August 1, 2011
Submit one copy to appropriate

☐ AMENDED REPORT

WELL LOCATION AND ACREAGE DEDICATION PLAT

API Number 30-025- 43133	Pool Code 41450	Pool Name Lusk; Bone Spring, North
Property Code 316045	Property Name TIN MAN FEDERAL COM	Well Number 1H
OGRID No. 229137	Operator Name COG OPERATING, LLC	Elevation 3653.7'

Surface Location


UL or lot No.	Section	Township	Range	Lot Idn	Feet from the	North/South line	Feet from the	East/West line	County
B	9	19-S	32-E		190	NORTH	1980	EAST	LEA

Bottom Hole Location If Different From Surface

UL or lot No.	Section	Township	Range	Lot Idn	Feet from the	North/South line	Feet from the	East/West line	County
0	9	19-S	32-E		330	SOUTH	1980	EAST	LEA

Dedicated Acres	Joint or Infill	Consolidation Code	Order No.
160			

NO ALLOWABLE WILL BE ASSIGNED TO THIS COMPLETION UNTIL ALL INTERESTS HAVE BEEN CONSOLIDATED
OR A NON-STANDARD UNIT HAS BEEN APPROVED BY THE DIVISION

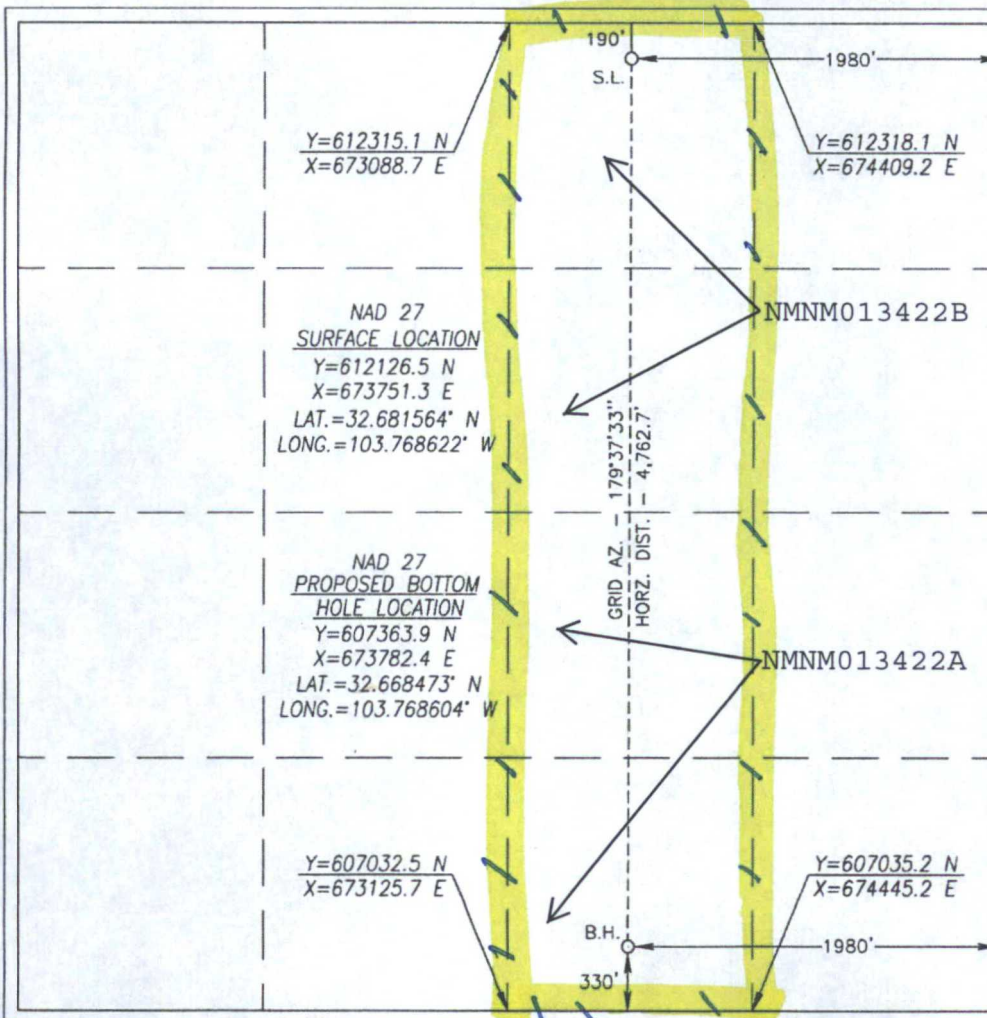

OPERATOR CERTIFICATION

I hereby certify that the information herein is true and complete to the best of my knowledge and belief, and that this organization either owns a working interest or unleased mineral interest in the land including the proposed bottom hole location or has a right to drill this well at this location pursuant to a contract with an owner of such mineral or working interest, or to a voluntary pooling agreement or a compulsory pooling order heretofore entered by the division.

Melanie J Wilson 5/18/15
Signature Date

Melanie J Wilson
Printed Name

mwilson@concho.com
E-mail Address

SURVEYOR CERTIFICATION

I hereby certify that the well location shown on this plat was plotted from field notes of actual surveys made by me or under my supervision, and that the same is true and correct to the best of my belief.

JULY 29, 2013

Date of Survey

Signature & Seal of Professional Surveyor




Chad Harcrow 8/18/13
Certificate No. CHAD HARCROW 17777
W.O. #13-501 DRAWN BY: TL

SECTION 9, TOWNSHIP 19 SOUTH, RANGE 32 EAST, N.M.P.M.,


LEA COUNTY

NEW MEXICO

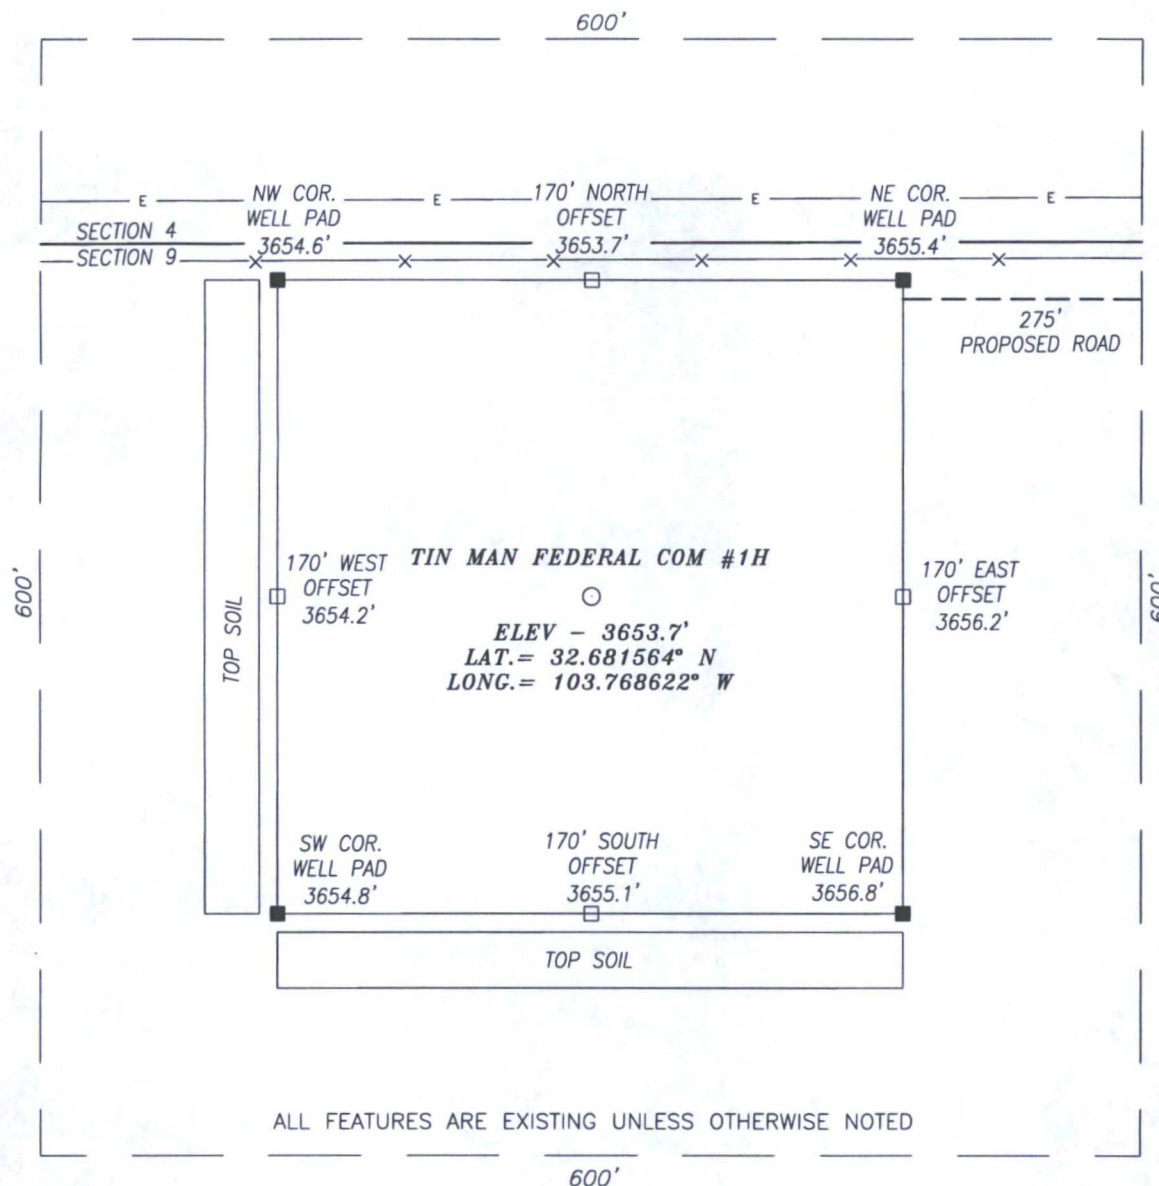

DIRECTIONS TO LOCATION:

FROM THE INTERSECTION OF DRY LAKE ROAD AND CR #126A (MALJAMAR RD) GO NORTH APPROX. 1.8 MILE ALONG CR #126A; THEN TURN RIGHT (NORTHEAST) ONTO A CALICHE RD STAY ON ROAD FOR APPROX. 1.7 MILES; THEN TURN RIGHT (SOUTH) AND GO APPROX. 0.4 MILE; THEN PROPOSED WELL IS APPROX. 450 FEET WEST.

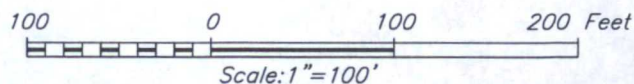

HARCROW SURVEYING, LLC

1107 WATSON, ARTESIA, N.M. 88210
PH: (575) 513-2570 FAX: (575) 746-2158
chad_harcrow77@yahoo.com



COG OPERATING, LLC

TIN MAN FEDERAL COM #1H WELL
LOCATED 190 FEET FROM THE NORTH LINE
AND 1980 FEET FROM THE EAST LINE OF SECTION 9,
TOWNSHIP 19 SOUTH, RANGE 32 EAST, N.M.P.M.,
LEA COUNTY, NEW MEXICO

SURVEY DATE: 07/29/2013

PAGE: 1 OF 1


DRAFTING DATE: 05/07/2015

APPROVED BY: CH

DRAWN BY: AF

FILE: 15-588

EXHIBIT 2

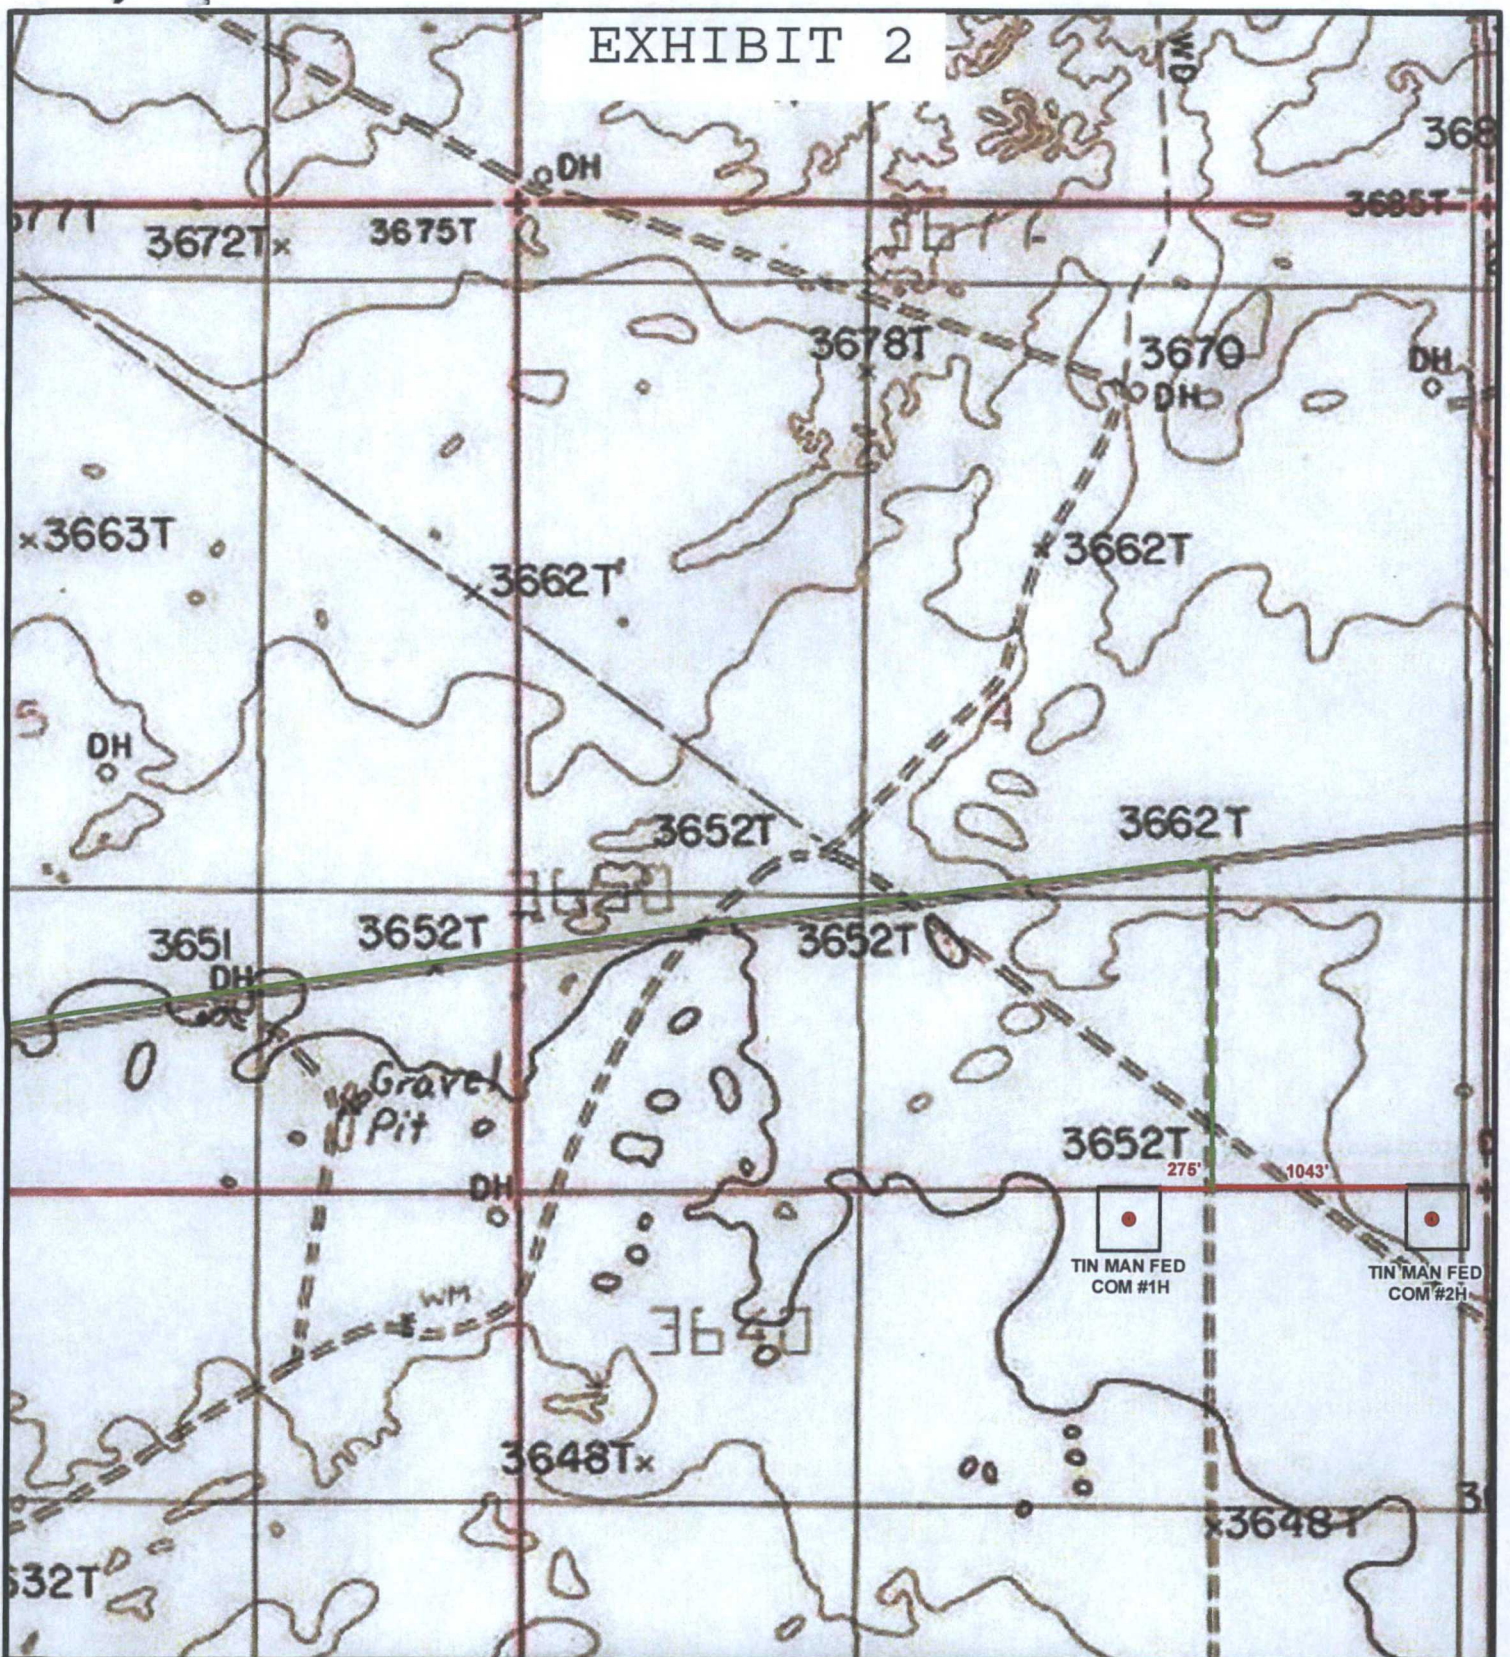


LEGEND

- WELL
- WELL PAD
- MAIN ROAD
- PROPOSED ROAD

TIN MAN FED COM #1H TO #2H

SEC: 9 TWP: 19 S. RGE: 32 E.
 STATE: NEW MEXICO COUNTY: LEA
 W.O. # 15-588 LEASE: TIN MAN FED COM SURVEY: N.M.P.M

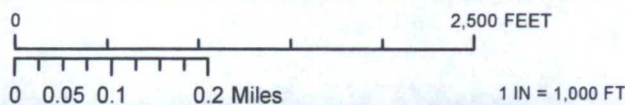

ACCESS ROAD MAP TOPO 05/18/2015 S.P.

CONCHO
 COG OPERATING, LLC


HARCROW SURVEYING, LLC
 1107 WATSON, ARTESIA N.M. 88210
 PH: (575) 513-2570 FAX: (575) 746-2158
 chad_harcrow77@yahoo.com



EXHIBIT 2A

ACCESS ROAD PLAT COG OPERATING, LLC.

A ROAD FROM THE EXISTING CALICHE ROAD TO THE TIN MAN FED COM #1H IN
SECTION 9, TOWNSHIP 19 SOUTH, RANGE 32 EAST, N.M.P.M.,
LEA COUNTY, NEW MEXICO.

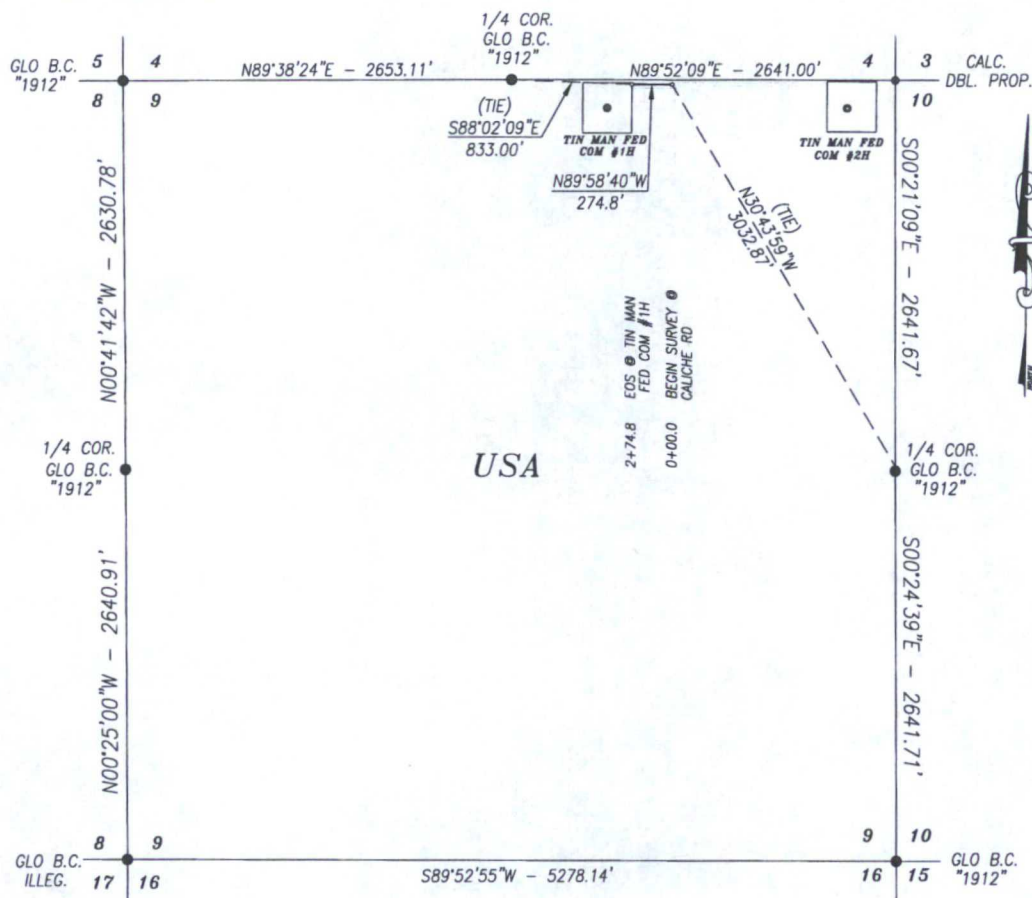

DESCRIPTION

A STRIP OF LAND 30.0 FEET WIDE AND 274.8 FEET OR 16.65 RODS OR 0.052 MILES IN LENGTH CROSSING USA LAND IN SECTION 9, TOWNSHIP 19 SOUTH, RANGE 32 EAST, LEA COUNTY, NEW MEXICO AND BEING 15.0 FEET LEFT AND 15.0 FEET RIGHT OF THE ABOVE PLATTED CENTERLINE SURVEY.

BASIS OF BEARING:

BEARINGS SHOWN HEREON ARE MERCATOR GRID AND CONFORM TO THE NEW MEXICO COORDINATE SYSTEM "NEW MEXICO EAST ZONE" NORTH AMERICAN DATUM 1983. DISTANCES ARE GRID VALUES.

CERTIFICATION


I, CHAD HARCROW, A NEW MEXICO REGISTERED PROFESSIONAL SURVEYOR CERTIFY THAT I DIRECTED AND AM RESPONSIBLE FOR THIS SURVEY, THAT THIS SURVEY IS TRUE AND CORRECT TO THE BEST OF MY KNOWLEDGE AND BELIEF, AND THIS SURVEY AND PLAT MEET THE MINIMUM STANDARDS FOR SURVEYING IN NEW MEXICO.

HARCROW SURVEYING, LLC

2314 W. MAIN ST, ARTESIA, N.M. 88210

PH: (575) 746-2158 FAX: (575) 746-2158

c.harcrow@harcrowsurveying.com

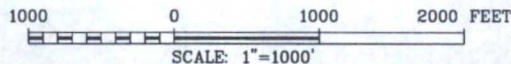

COG OPERATING, LLC

SURVEY OF A PROPOSED ACCESS ROAD LOCATED IN
SECTION 9, TOWNSHIP 19 SOUTH, RANGE 32 EAST,
LEA COUNTY, NMPM, NEW MEXICO

SURVEY DATE: MAY 12, 2015

DRAFTING DATE: MAY 15, 2015

APPROVED BY: CH

DRAWN BY: AM

PAGE 1 OF 1

FILE: 15-588


Chad Harcrow

CHAD HARCROW N.M.P.S. NO. 17777



5/16/15

DATE

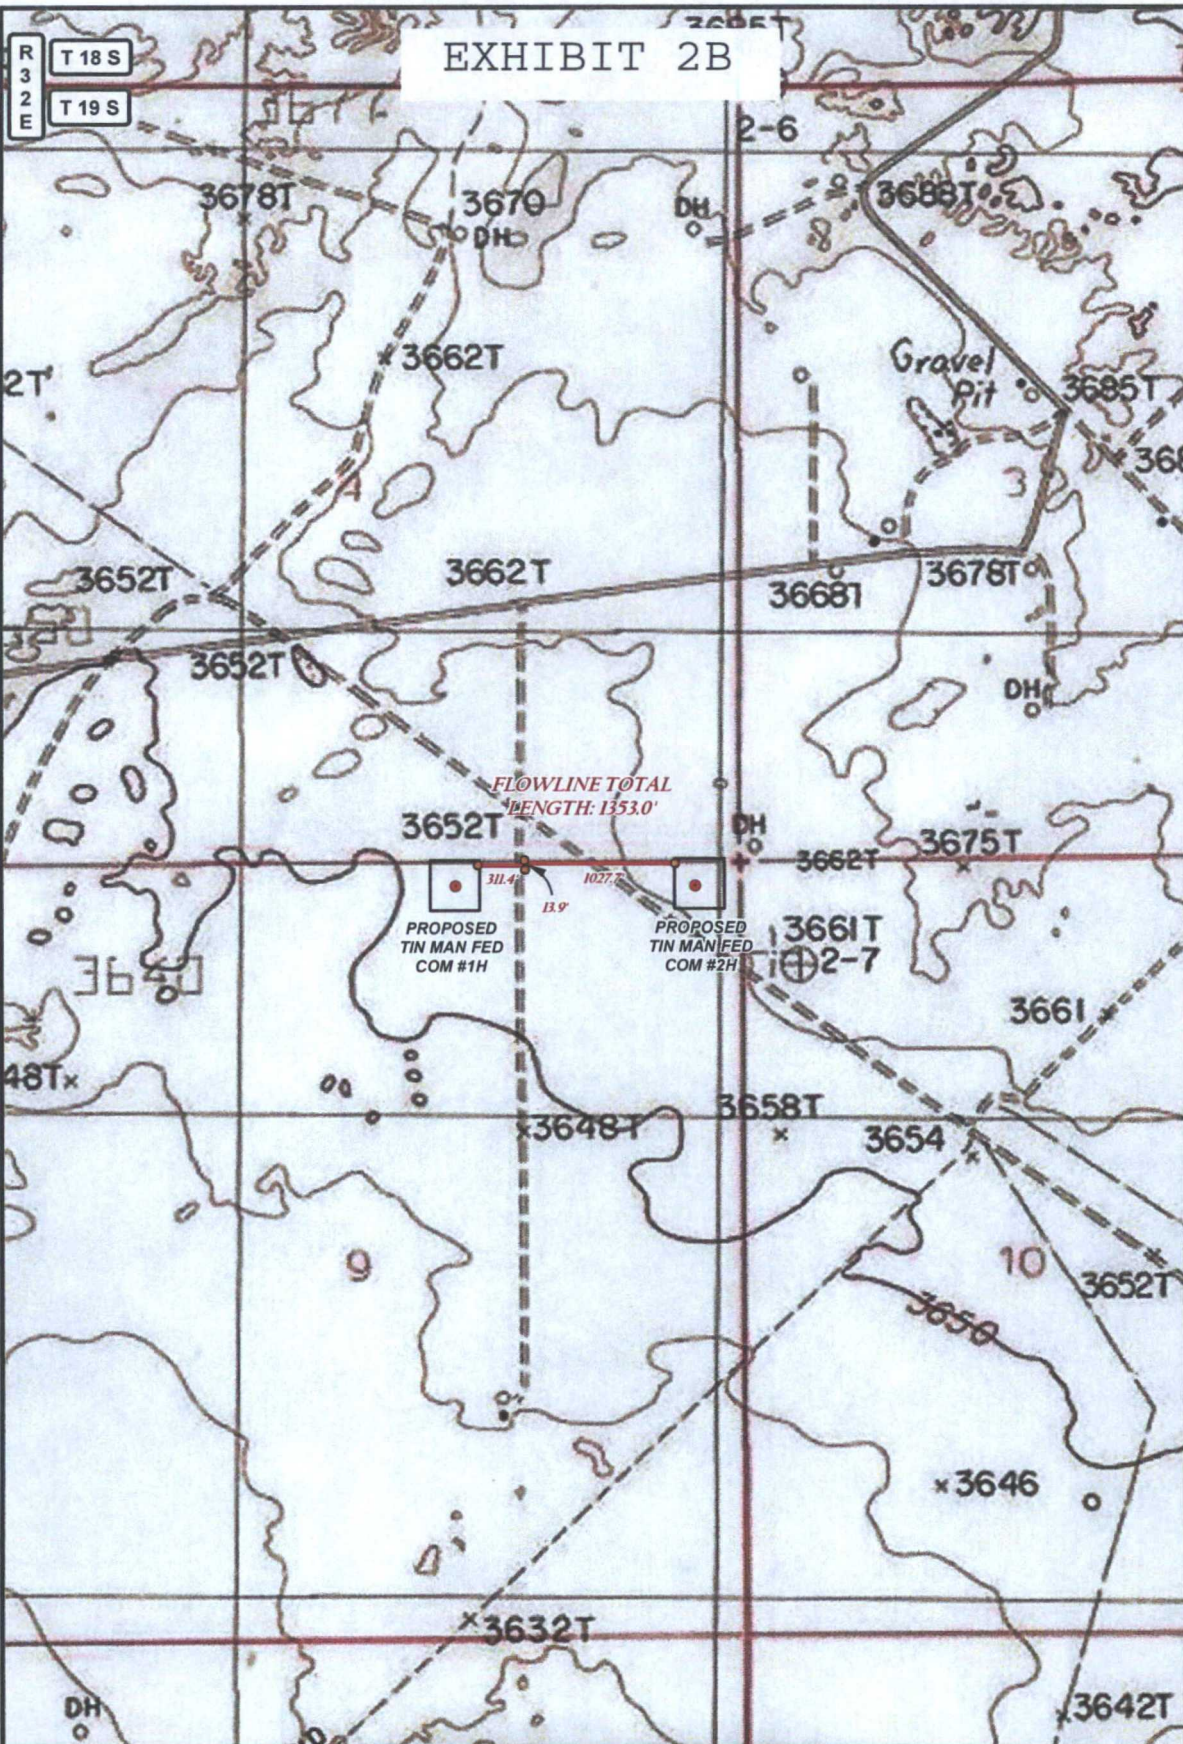


LEGEND ● WELL WELLPAD — FLOWLINE	TIN MAN FED COM #1H TO #2H FLOWLINE <table border="1" style="width: 100%; border-collapse: collapse;"> <tr> <td style="width: 33%;">SECTION: 9</td> <td style="width: 33%;">TOWNSHIP: 19 S.</td> <td style="width: 33%;">RANGE: 32 E.</td> </tr> <tr> <td>STATE: NEW MEXICO</td> <td>COUNTY: LEA</td> <td>SURVEY: N.M.P.M</td> </tr> <tr> <td colspan="2">W.O. # 15-588</td> <td>LEASE: TIN MAN FED COM</td> </tr> </table> 0 2,500 FEET 0 0.05 0.1 0.2 Miles 1 IN = 1,000 FT PIPELINE OVERVIEW TOPO 05/15/2015 S.P.	SECTION: 9	TOWNSHIP: 19 S.	RANGE: 32 E.	STATE: NEW MEXICO	COUNTY: LEA	SURVEY: N.M.P.M	W.O. # 15-588		LEASE: TIN MAN FED COM	CONCHO COG OPERATING, LLC HARCROW SURVEYING, LLC. 2314 W. MAIN ST. ARTESIA, NM 88210 PH: (575) 746-2158 FAX: (575) 746-2158 c.harcrow@harcrowsurveying.com
SECTION: 9	TOWNSHIP: 19 S.	RANGE: 32 E.									
STATE: NEW MEXICO	COUNTY: LEA	SURVEY: N.M.P.M									
W.O. # 15-588		LEASE: TIN MAN FED COM									

EXHIBIT 2C

FLOWLINE PLAT COG OPERATING, LLC.

A FLOWLINE FROM THE TIN MAN FED #1H TO THE TIN MAN FED COM #2H IN
SECTION 9, TOWNSHIP 19 SOUTH, RANGE 32 EAST, N.M.P.M.,
LEA COUNTY, NEW MEXICO.

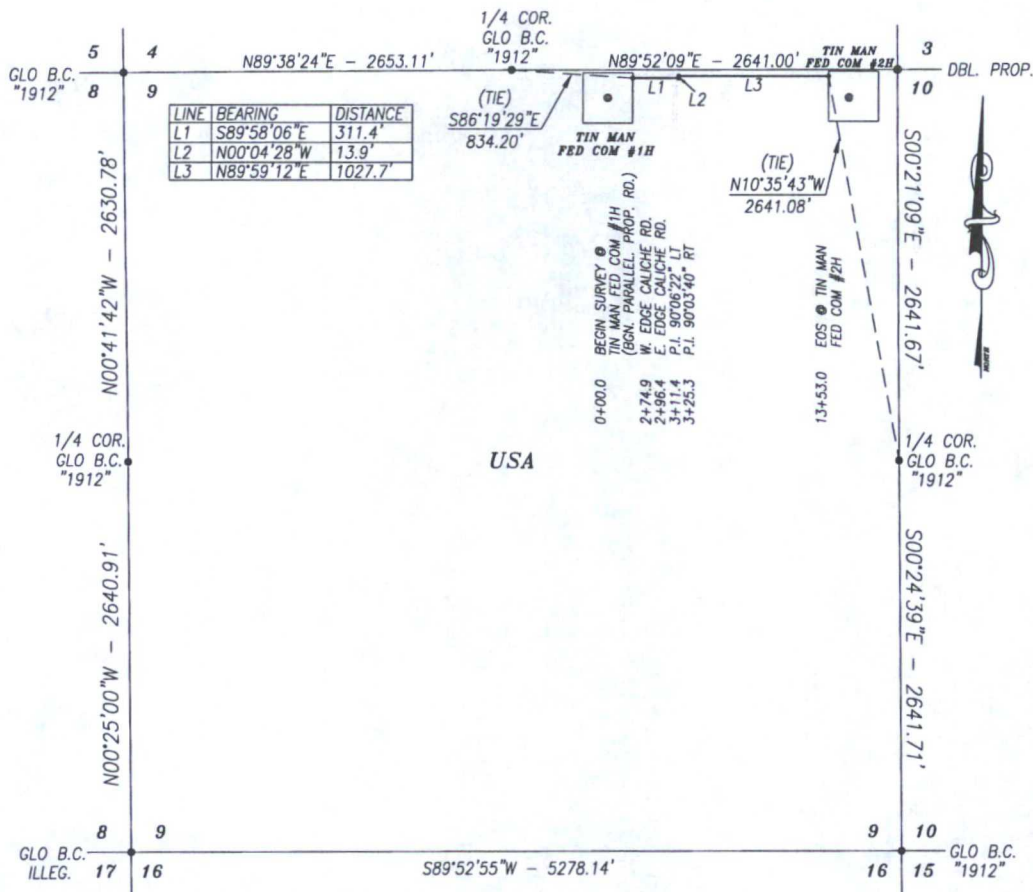

DESCRIPTION

A STRIP OF LAND 30.0 FEET WIDE AND 1353.0 FEET OR 82.00 RODS OR 0.256 MILES IN LENGTH CROSSING USA LAND IN SECTION 9, TOWNSHIP 19 SOUTH, RANGE 32 EAST, LEA COUNTY, NEW MEXICO AND BEING 15.0 FEET LEFT AND 15.0 FEET RIGHT OF THE ABOVE PLATTED CENTERLINE SURVEY.

BASIS OF BEARING:

BEARINGS SHOWN HEREON ARE MERCATOR GRID AND CONFORM TO THE NEW MEXICO COORDINATE SYSTEM "NEW MEXICO EAST ZONE" NORTH AMERICAN DATUM 1983. DISTANCES ARE GRID VALUES.

HARCROW SURVEYING, LLC

2314 W. MAIN ST, ARTESIA, N.M. 88210
PH: (575) 746-2158 FAX: (575) 746-2158
c.harcrow@harcrowsurveying.com



CERTIFICATION

I, CHAD HARCROW, A NEW MEXICO REGISTERED PROFESSIONAL SURVEYOR CERTIFY THAT I DIRECTED AND AM RESPONSIBLE FOR THIS SURVEY, THAT THIS SURVEY IS TRUE AND CORRECT TO THE BEST OF MY KNOWLEDGE AND BELIEF, AND THIS SURVEY AND PLAT MEET THE MINIMUM STANDARDS FOR SURVEYING IN NEW MEXICO.



Chad Harcrow

CHAD HARCROW N.M.P.S. NO. 17777

5/16/15
DATE

1000 0 1000 2000 FEET
SCALE: 1"=1000'

COG OPERATING, LLC

SURVEY OF A PROPOSED PIPELINE LOCATED IN
SECTION 9, TOWNSHIP 19 SOUTH, RANGE 32 EAST,
LEA COUNTY, NMPM, NEW MEXICO

SURVEY DATE: MAY 13, 2015

DRAFTING DATE: MAY 15, 2015

APPROVED BY: CH


DRAWN BY: SP

PAGE 1 OF 1

FILE: 15-588



LEGEND ● WELL □ WELLPAD — FLOWLINE		TIN MAN FED COM #1H TO #2H FLOWLINE SECTION: 9 TOWNSHIP: 19 S. RANGE: 32 E. STATE: NEW MEXICO COUNTY: LEA SURVEY: N.M.P.M. W.O. # 15-588 LEASE: TIN MAN FED COM		 HARCROW SURVEYING, LLC. 2314 W. MAIN ST, ARTESIA, NM 88210 PH: (575) 746-2158 FAX: (575) 746-2158 c.harcrow@harcrowsurveying.com
0 0.05 0.1 0.2 Miles 0 2,500 FEET 1 IN = 1,000 FT		PIPELINE OVERVIEW IMAGERY 05/15/2015 S.P.		

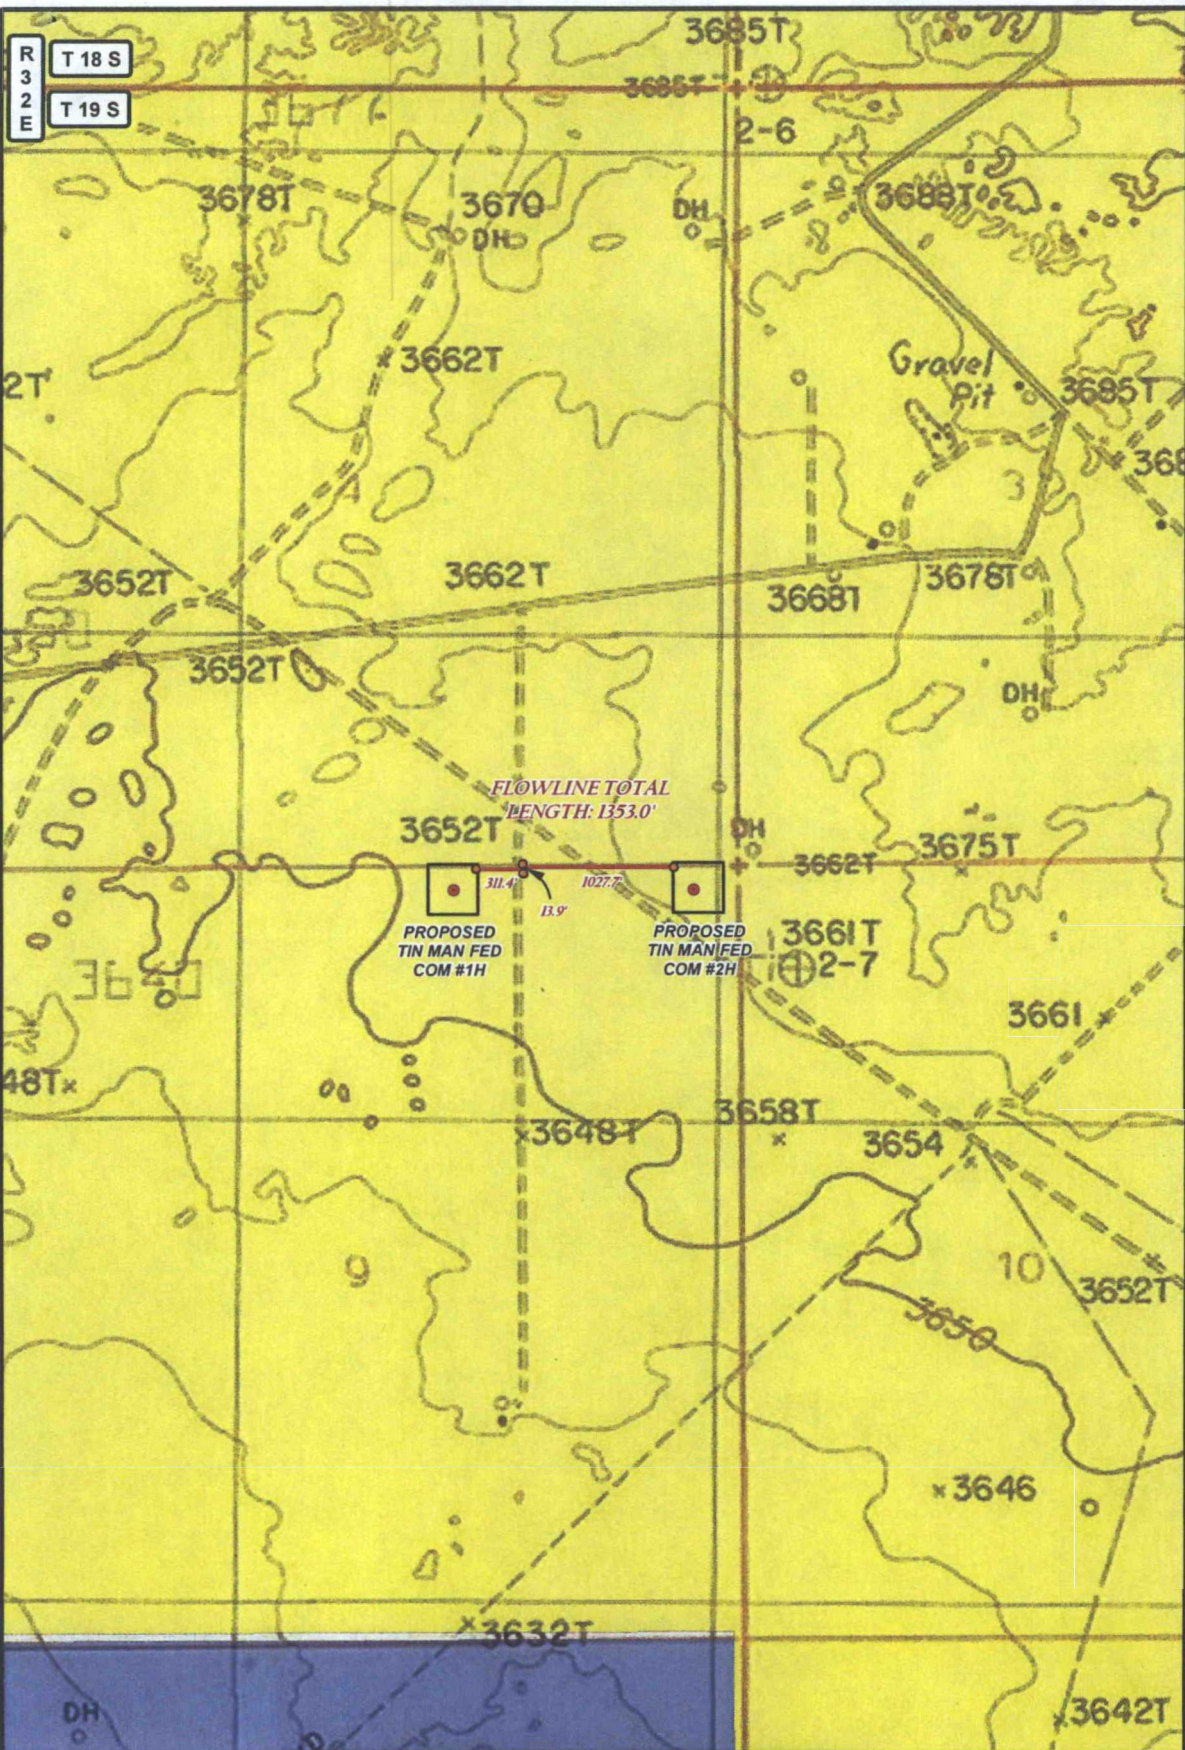

LEGEND • WELL [] WELLPAD — FLOWLINE [] PRIVATE [] STATE OF NM [] US BLM	TIN MAN FED COM #1H TO #2H FLOWLINE			 CONCHO COG OPERATING, LLC HARCROW SURVEYING, LLC. 2314 W. MAIN ST., ARTESIA, NM 88210 PH: (575) 746-2158 FAX: (575) 746-2158 c.harcrow@harcrowsurveying.com
	SECTION: 9	TOWNSHIP: 19 S.	RANGE: 32 E.	
	STATE: NEW MEXICO	COUNTY: LEA	SURVEY: N.M.P.M	
	W.O. # 15-588			
	LEASE: TIN MAN FED COM			
 0 0.05 0.1 0.2 Miles 0 1000 2000 2500 FEET 1 IN = 1,000 FT				
PIPELINE OVERVIEW LAND STATUS 05/15/2015 S.P.				




LEGEND

- WELL
- WELL PAD
- MAIN ROAD
- PROPOSED ROAD

TIN MAN FED COM #1H TO #2H

SEC: 9 TWP: 19 S. RGE: 32 E.
 STATE: NEW MEXICO COUNTY: LEA
 W.O. # 15-588 LEASE: TIN MAN FED COM SURVEY: N.M.P.M

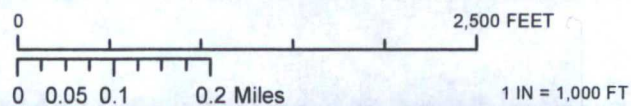


ACCESS ROAD MAP IMAGERY 05/18/2015 S.P.

CONCHO
 COG OPERATING, LLC

HARCROW SURVEYING, LLC
 1107 WATSON, ARTESIA N.M. 88210
 PH: (575) 513-2570 FAX: (575) 746-2158
 chad_harcrow77@yahoo.com



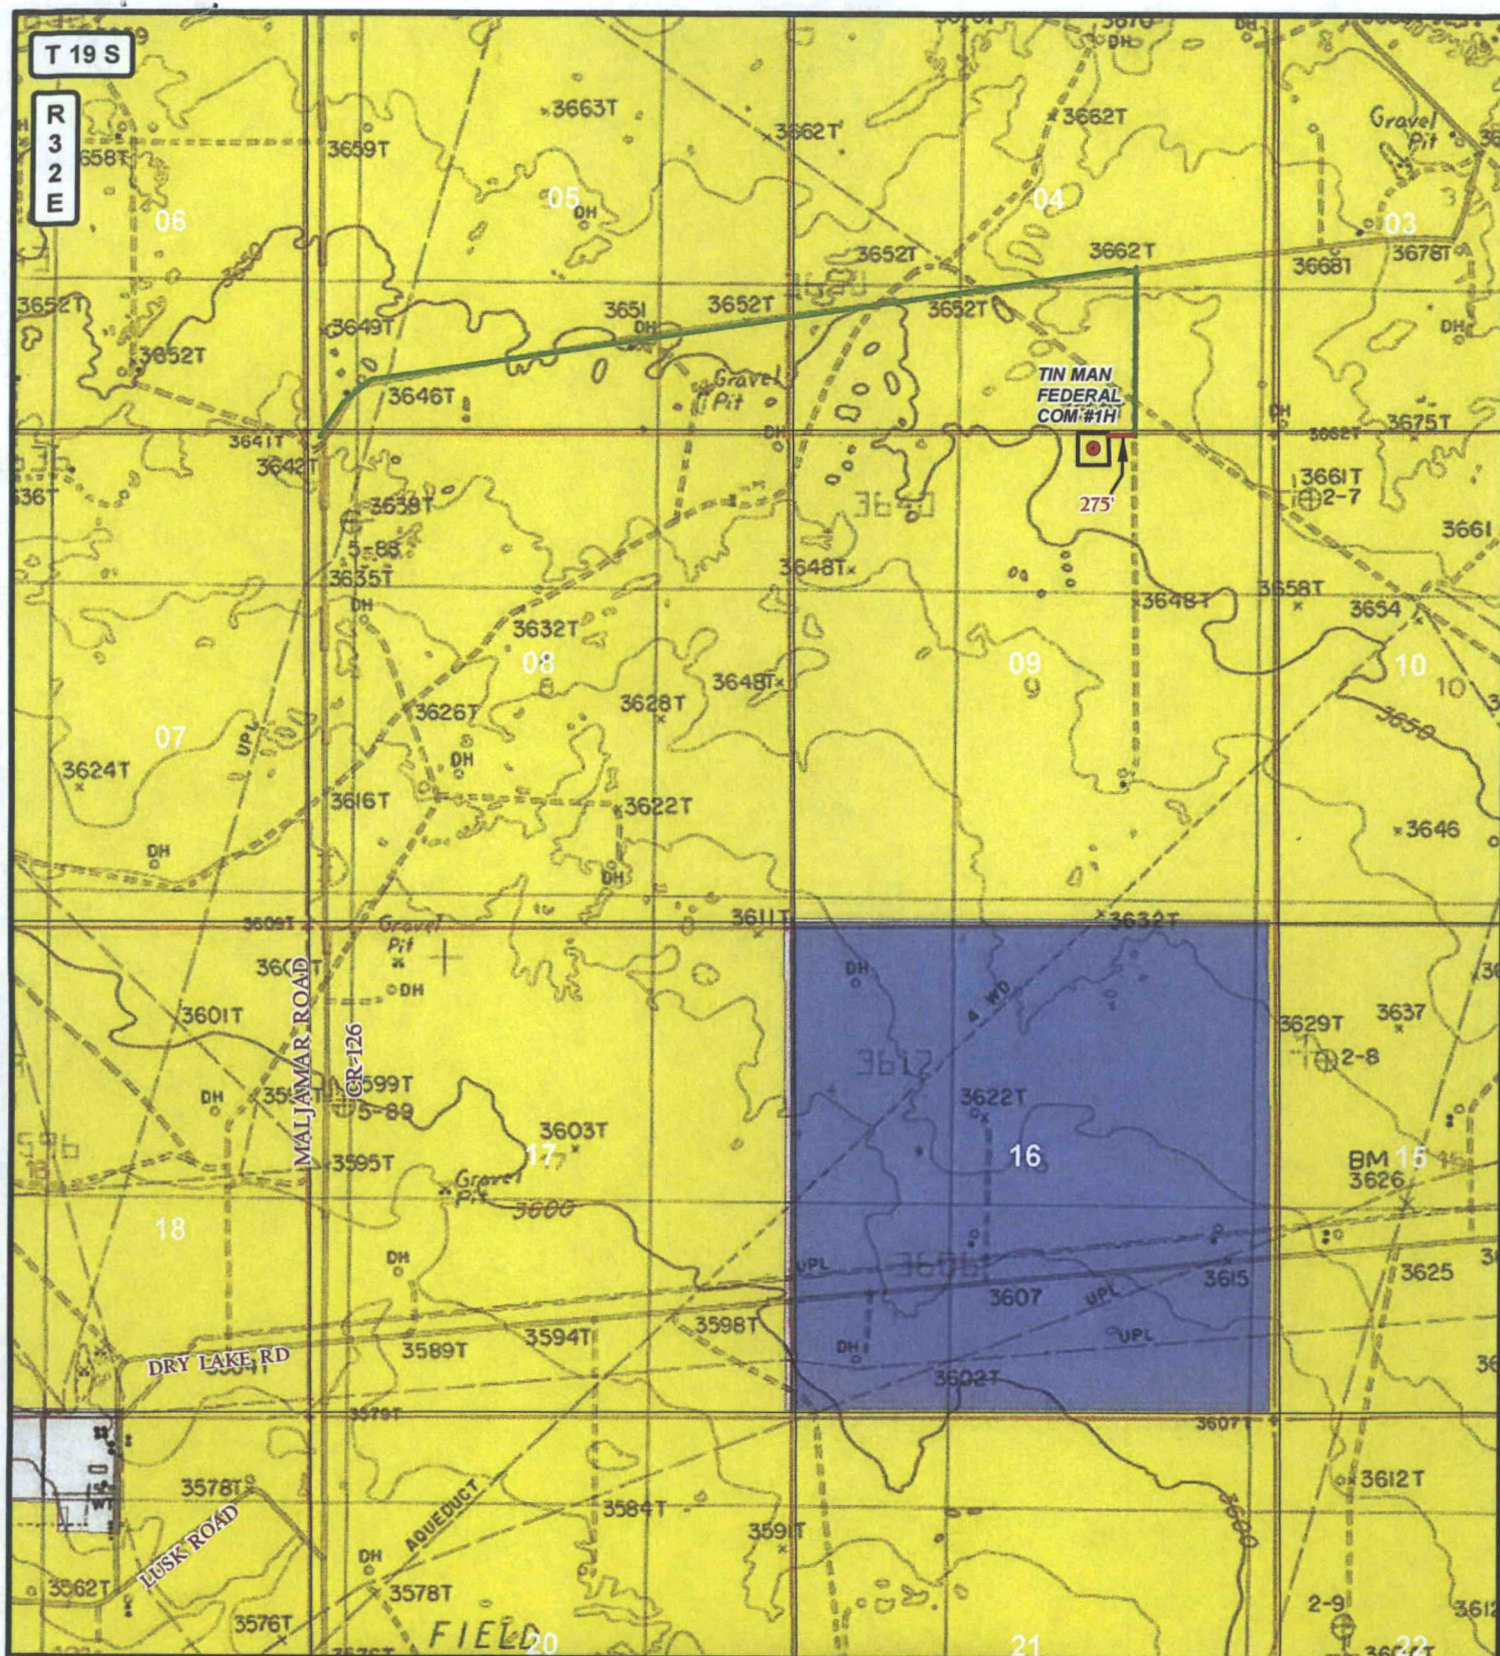


LEGEND

- WELL
- WELLPAD
- EXISTING ROAD
- PROPOSED ROAD
- US BLM

TIN MAN FEDERAL COM #1H

SEC:9 TWP:19 S. RGE:32 E. ELEVATION:3653.7'
 STATE: NEW MEXICO COUNTY: LEA 190' FNL & 1980' FEL
 W.O. # 15-588 LEASE: TIN MAN FED COM SURVEY: N.M.P.M

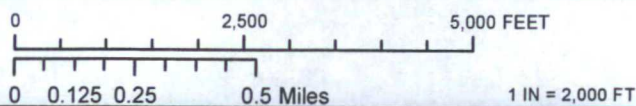

LOCATION MAP

LANDSTATUS

05/08/2015

A.F




COG OPERATING, LLC



HARCROW SURVEYING, LLC.
 2314 W. MAIN ST, ARTESIA, NM 88210
 PH: (575) 746-2158 FAX: (575) 746-2158
 c.harcrow@harcrowsurveying.com

VICINITY MAP

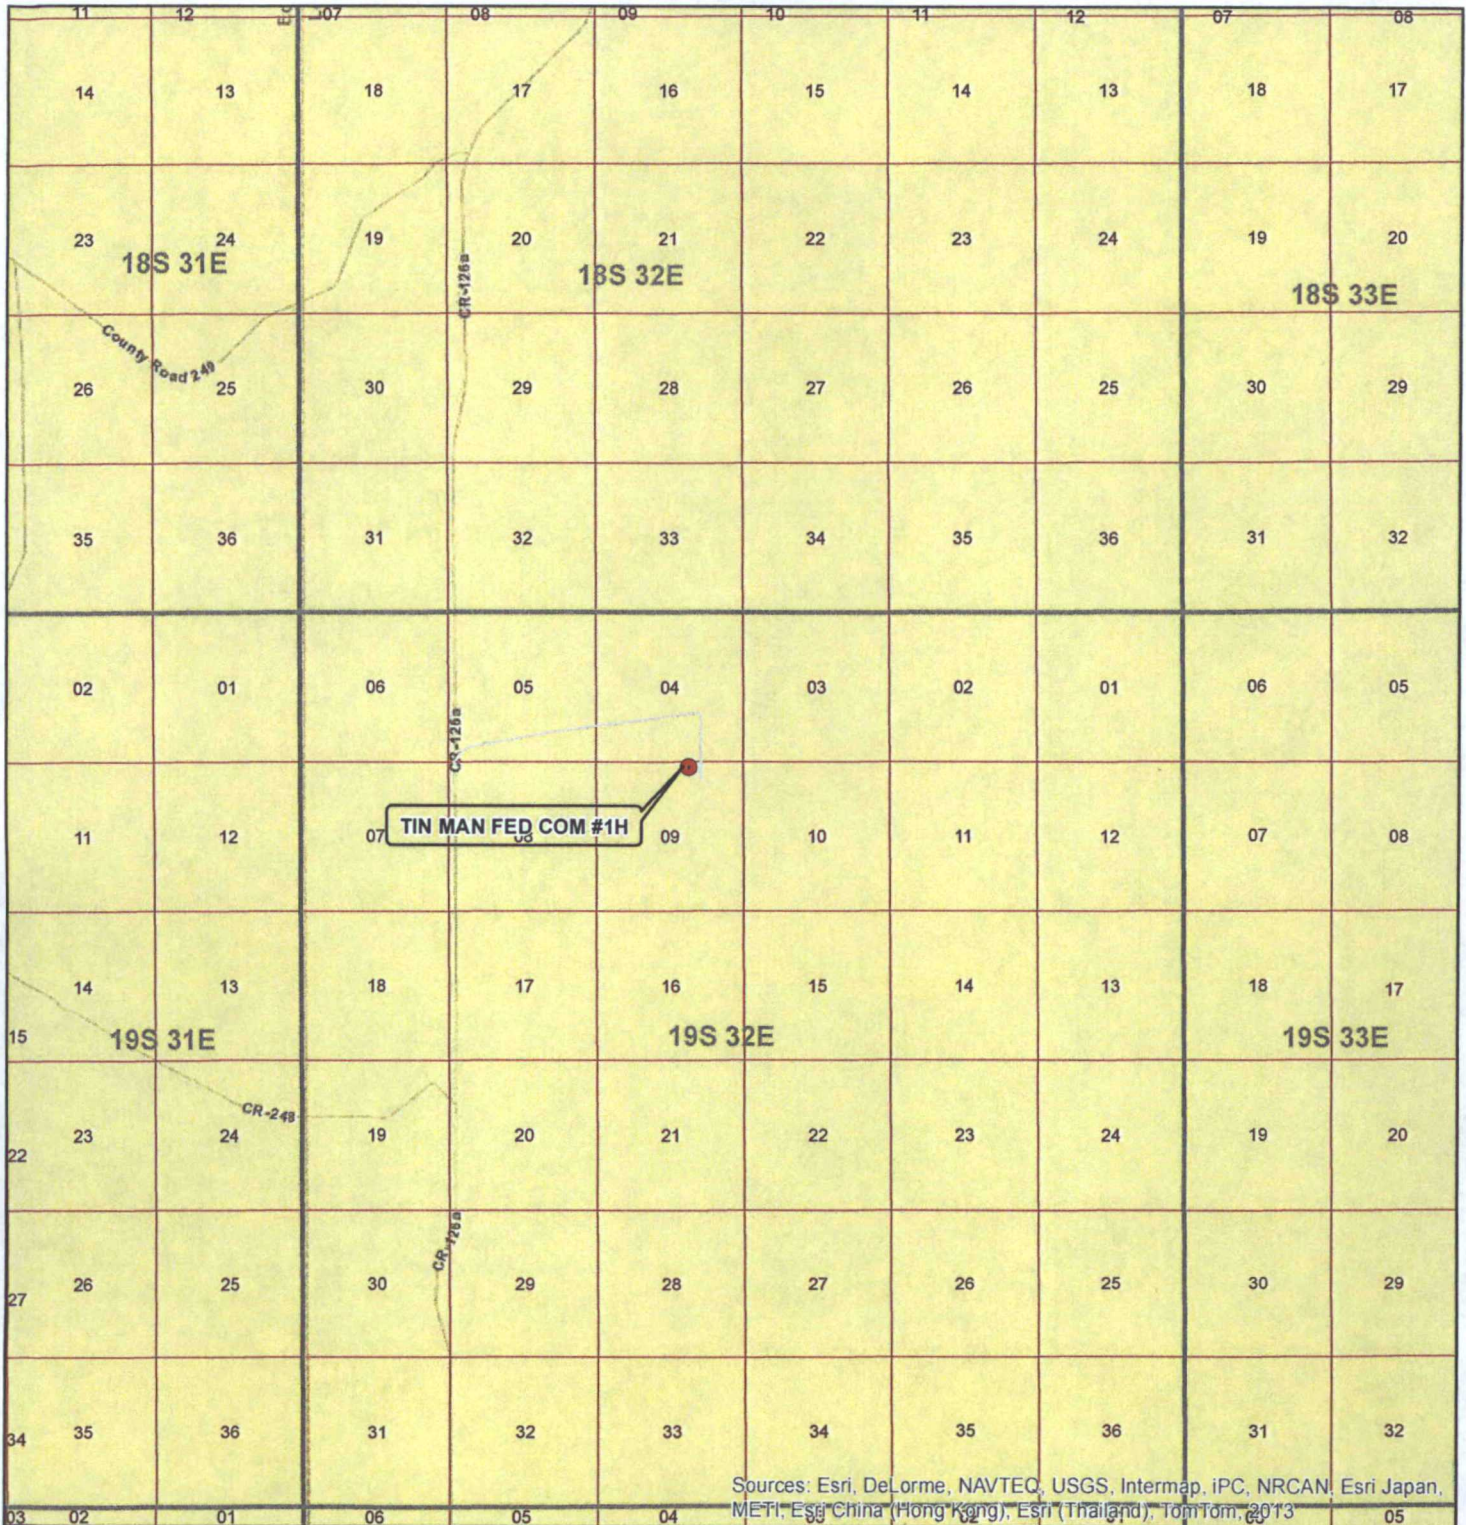

SEC. 9, TWP. 19 S, RGE. 32E
 SURVEY: N.M.P.M
 COUNTY: LEA STATE: NEW MEXICO
 DESCRIPTION: TIN MAN FED COM #1H
 190' FNL, 1980' FEL

ELEVATION: 3653.7'
 OPERATOR: COG OPERATING LLC
 LEASE: TIN MAN FED COM

W.O. # 13-501



1 IN = 6,600 FT

0 0.5 1 MILES


● WELL
 □ TOWNSHIP
 □ SECTION

HARCROW SURVEYING, LLC
 1107 WATSON, ARTESIA N.M. 88210
 PH: (575) 513-2570 FAX: (575) 746-2158
 chad_harcrow77@yahoo.com



MAP DATE: 8/2/2013

31 EXHIBIT 4 18S 32E 33 34 35

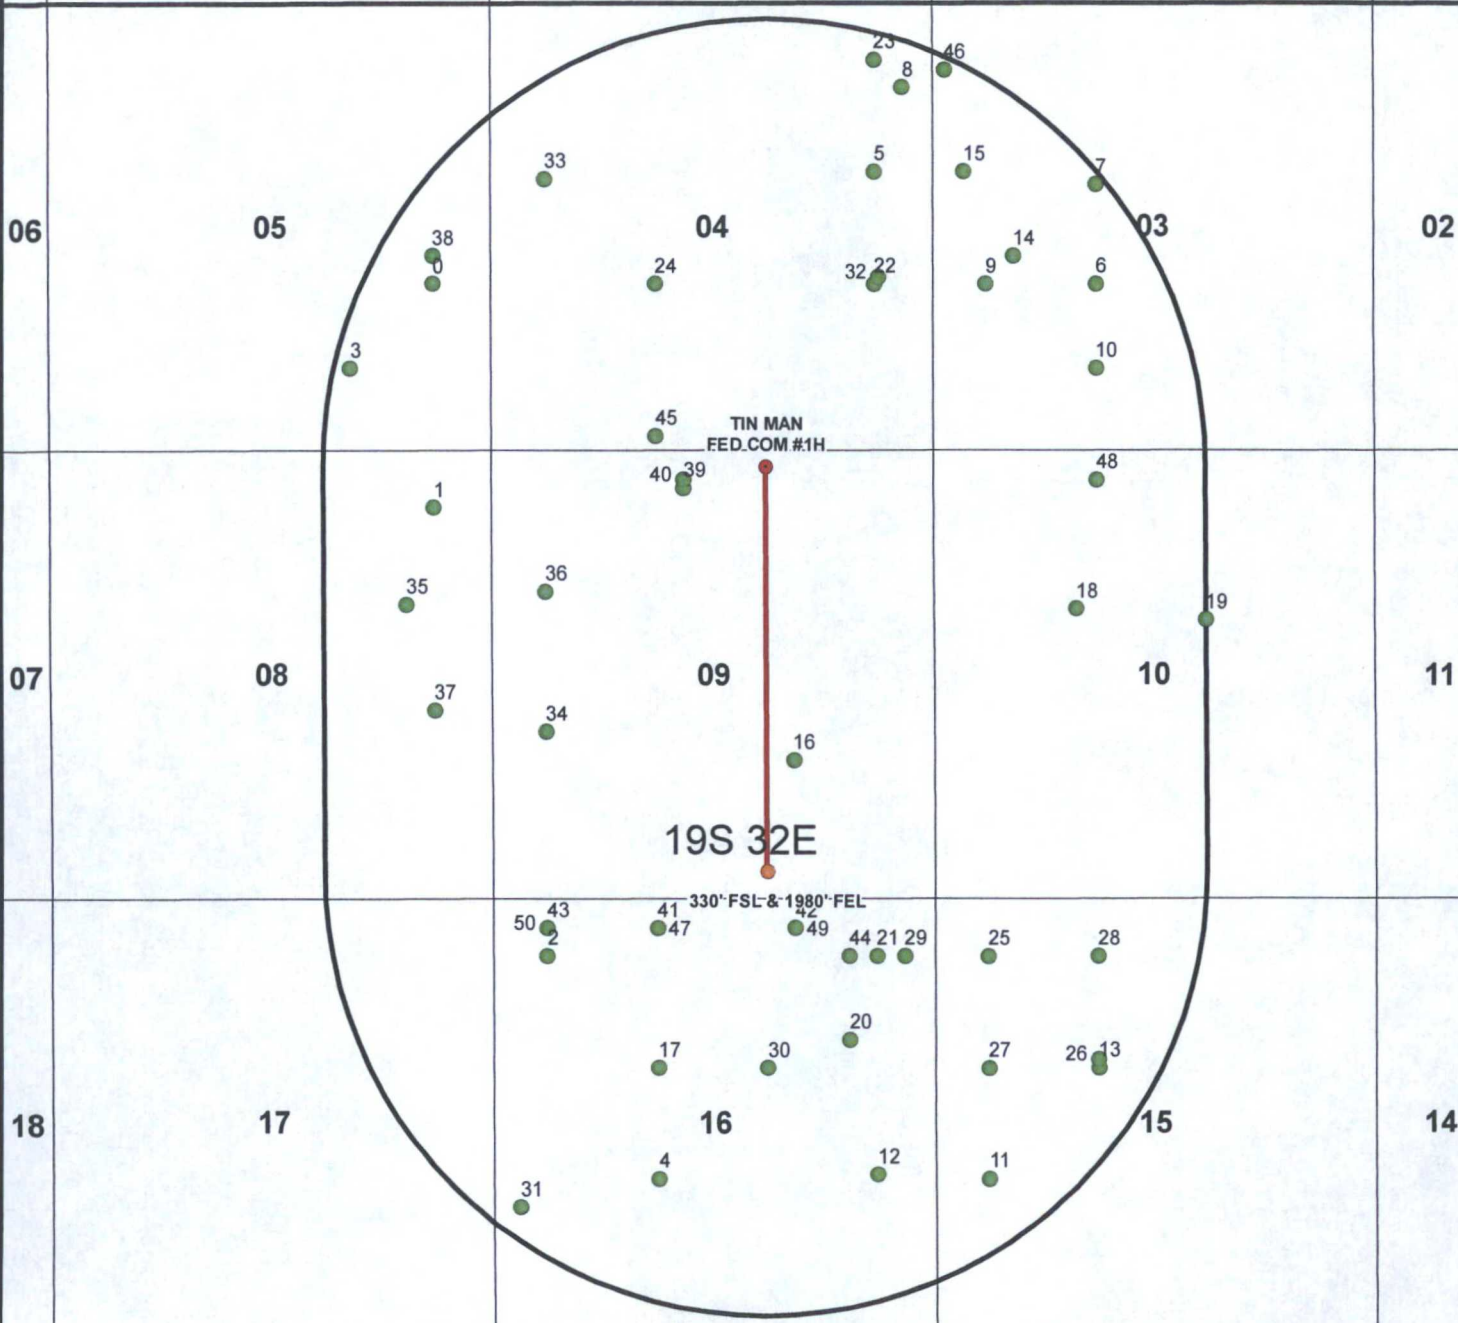

DATA FOR "WELLS WITHIN 1 MI." IS TAKEN FROM THE NEW MEXICO EMNRD WEBSITE. THE DATA HAS BEEN UPDATED THROUGH MARCH 7, 2015.

LEGEND

- WELL
- BOTTOMHOLE
- WELLS WITHIN 1 MI.
- 1 MI. BUFFER

TIN MAN FED COM #1H

SEC: 9 TWP: 19 S. RGE: 32 E. ELEVATION: 3653.7'
 STATE: NEW MEXICO COUNTY: LEA 190' FNL, 1980' FEL
 W.O. # 15-588 LEASE: TIN MAN FED COM SURVEY: N.M.P.M

0 2,500 5,000 FEET

0 0.15 0.3 0.6 Miles

1 IN = 2,200 FT

1 MILE MAP

11/27/2013

AF

CONCHO

COG OPERATING, LLC



HARCROW SURVEYING, LLC.
 2314 W. MAIN ST, ARTESIA, NM 88210
 PH: (575) 746-2158 FAX: (575) 746-2158
 c.harcrow@harcrowsurveying.com

FID Shape *		OPERATOR	WELL_NAME	TIN MAN FED COM #1H			SECTION	TOWNSHIP	RANGE	FTG_NS	NS_CD	FTG_EW	EW_CD	TVD_DEPTH	COMPL_STA
				LATITUDE	LONGITUDE	API									
0 Point		T E BROWN	WATKINS 001	32.687667	-103.782018	3E+09	5 19.05	32E	32E	1980 S		660 E		4981	Plugged
1 Point		CULBERTSON & IRWIN	J S LEA 001	32.68041	-103.782004	3E+09	8 19.05	32E	32E	660 N		660 E		3151	Plugged
2 Point		LEN MAYER	HUMBLE STATE 001	32.665881	-103.777662	3E+09	16 19.05	32E	32E	660 N		660 W		3001	Plugged
3 Point		PIONEER ENTERPRISES INC	PRICE 5 FEDERAL 001	32.684953	-103.785247	3E+09	5 19.05	32E	32E	990 S		1650 E		11815	Plugged
4 Point		ENDURANCE RESOURCES LLC	LUSK 16 STATE 002	32.658607	-103.773334	3E+09	16 19.05	32E	32E	1980 S		1980 W		12948	Active
5 Point		CACTUS DRILLING CORP OF TEXAS	SHELL B FEDERAL 001	32.691252	-103.764857	3E+09	4 19.05	32E	32E	1980 N		660 E		150	Plugged
6 Point		TANDEM ENERGY CORPORATION	LUSK SEVEN RIVERS UNIT 005	32.687598	-103.756229	3E+09	3 19.05	32E	32E	1980 S		1980 W		4175	Active
7 Point		RODNEY B WEBB DBA WEBB OIL CO	LUSK SEVEN RIVERS UNIT 006	32.690814	-103.756234	3E+09	3 19.05	32E	32E	2130 N		1980 W		3895	Plugged
8 Point		CACTUS DRILLING CORP OF TEXAS	HORN FEDERAL 001	32.69397	-103.763783	3E+09	4 19.05	32E	32E	990 N		330 E		4665	Plugged
9 Point		TANDEM ENERGY CORPORATION	LUSK SEVEN RIVERS UNIT 004	32.687609	-103.76054	3E+09	3 19.05	32E	32E	1980 S		660 W		3860	Plugged
10 Point		CACTUS DRILLING CORP OF TEXAS	SHELL A FEDERAL 004	32.684877	-103.756225	3E+09	3 19.05	32E	32E	990 S		1980 W		3859	Plugged
11 Point		SUN OIL CO	SHEARN FEDERAL 001	32.658576	-103.760489	3E+09	15 19.05	32E	32E	1980 S		660 W		14330	Plugged
12 Point		ENDURANCE RESOURCES LLC	LUSK 16 STATE 004	32.658722	-103.764799	3E+09	16 19.05	32E	32E	2030 S		660 E		7443	Active
13 Point		RAYA ENERGY CORP.	JENNINGS FEDERAL 001	32.662199	-103.756186	3E+09	15 19.05	32E	32E	1980 N		1980 W		10897	Active
14 Point		RAY WESTALL	MCKAY SHELL FEDERAL 001	32.688514	-103.759464	3E+09	3 19.05	32E	32E	2310 S		990 W		13007	Plugged
15 Point		TANDEM ENERGY CORPORATION	LUSK SEVEN RIVERS UNIT 007	32.691242	-103.761395	3E+09	3 19.05	32E	32E	1980 N		400 W		3900	Active
16 Point		NADEL AND GUSSMAN PERMIAN, LLC	DOROTHY MCKAY 001	32.672204	-103.768058	3E+09	9 19.05	32E	32E	1650 S		1650 E		12893	Active
17 Point		CIMAREX ENERGY CO. OF COLORADO	STATE DR 001	32.662241	-103.773343	3E+09	16 19.05	32E	32E	1980 N		1980 W		12957	Active
18 Point		NADEL AND GUSSMAN PERMIAN, LLC	SUN MCKAY FEDERAL 001	32.677073	-103.757029	3E+09	10 19.05	32E	32E	1850 N		1730 W		13000	Active
19 Point		NADEL AND GUSSMAN PERMIAN, LLC	SUN MCKAY FEDERAL 002	32.676703	-103.751966	3E+09	10 19.05	32E	32E	1980 N		1980 E		13103	Active
20 Point		CIMAREX ENERGY CO. OF COLORADO	STATE DR 002	32.663127	-103.765885	3E+09	16 19.05	32E	32E	1650 N		990 E		11000	Active
21 Point		CIMAREX ENERGY CO. OF COLORADO	STATE DR 003	32.665845	-103.764813	3E+09	16 19.05	32E	32E	660 N		660 E		12971	Active
22 Point		CHEVRON U S A INC	LANDSDALE D FEDERAL COM 001	32.687621	-103.764851	3E+09	4 19.05	32E	32E	1980 S		660 E		13000	Active
23 Point		SNOW OIL & GAS INC	PATTERSON FEDERAL 001	32.69488	-103.764863	3E+09	4 19.05	32E	32E	660 N		660 E		10900	Active
24 Point		GULF OIL CORP	FEDERAL 4 COM 001	32.687644	-103.773396	3E+09	4 19.05	32E	32E	1980 S		1980 W		13030	Plugged
25 Point		RAYA ENERGY CORP.	SHEARN FEDERAL 003	32.665835	-103.760503	3E+09	15 19.05	32E	32E	660 N		660 W		13055	TA
26 Point		FLOYD OPERATING CO	JENNINGS 'B' FEDERAL 003	32.662474	-103.756187	3E+09	15 19.05	32E	32E	1880 N		1980 W		3050	Plugged
27 Point		SUN EXPLORATION & PRODUCTION CO	SHEARN FEDERAL 002	32.662207	-103.760496	3E+09	15 19.05	32E	32E	1980 N		660 W		3030	Plugged
28 Point		FLOYD OPERATING CO	JENNINGS 'B' FEDERAL 004	32.665827	-103.756193	3E+09	15 19.05	32E	32E	660 N		1980 W		3112	Plugged
29 Point		BP AMERICA PRODUCTI	STATE DR 004	32.665842	-103.763735	3E+09	16 19.05	32E	32E	660 N		330 E		3250	Plugged
30 Point		MERIDIAN OIL INC	STATE DR 005	32.662229	-103.769115	3E+09	16 19.05	32E	32E	1980 N		1980 E		6607	Plugged
31 Point		ENDURANCE RESOURCES LLC	LUSK 16 STATE 006	32.657714	-103.778719	3E+09	16 19.05	32E	32E	1650 S		330 W		6600	Active
32 Point		CHEVRON U S A INC	LANDSDALE D FEDERAL 002	32.687826	-103.764692	3E+09	4 19.05	32E	32E	2055 S		611 E		7229	Plugged
33 Point		CHEVRON U S A INC	GADGET FEDERAL 001	32.691048	-103.777671	3E+09	4 19.05	32E	32E	2068 N		673 W		99	Plugged
34 Point		COG OPERATING LLC	DOROTHY MCKAY 002	32.673138	-103.777678	3E+09	9 19.05	32E	32E	1980 S		660 W		13098	Active
35 Point		COG OPERATING LLC	CESSNA FEDERAL COM 001	32.677279	-103.783075	3E+09	8 19.05	32E	32E	1800 N		990 E		13110	Active
36 Point		COG OPERATING LLC	FALCON FEDERAL 001	32.677678	-103.777688	3E+09	9 19.05	32E	32E	1650 N		660 W		11850	Active
37 Point		COG OPERATING LLC	BEECHCRAFT FEDERAL 001H	32.67385	-103.78199	3E+09	8 19.05	32E	32E	2235 S		660 E		10981	Active
38 Point		COG OPERATING LLC	PATTERSON B 52 FEDERAL 005H	32.688574	-103.78202	3E+09	5 19.05	32E	32E	2310 S		660 E		11130	New (Not drill
39 Point		COG OPERATING LLC	FALCON FEDERAL 002	32.681017	-103.772307	3E+09	9 19.05	32E	32E	430 N		2310 W		11120	Active
40 Point		COG OPERATING LLC	FALCON FEDERAL 003	32.681292	-103.772307	3E+09	9 19.05	32E	32E	330 N		2310 W		11065	Active
41 Point		CIMAREX ENERGY CO. OF COLORADO	STATE DR COM 007	32.666776	-103.773354	3E+09	16 19.05	32E	32E	330 N		1980 W		0	New (Not drill
42 Point		CIMAREX ENERGY CO. OF COLORADO	STATE DR COM 008	32.666761	-103.767982	3E+09	16 19.05	32E	32E	330 N		1630 E		0	New (Not drill
43 Point		CIMAREX ENERGY CO. OF COLORADO	STATE DR COM 006	32.666789	-103.777664	3E+09	16 19.05	32E	32E	330 N		660 W		0	New (Not drill
44 Point		CIMAREX ENERGY CO. OF COLORADO	STATE DR COM 009	32.665848	-103.76589	3E+09	16 19.05	32E	32E	660 N		990 E		9415	New (Not drill
45 Point		COG OPERATING LLC	PEASHOOTER 4 FEDERAL COM 002H	32.682724	-103.773387	3E+09	4 19.05	32E	32E	190 S		1980 W		9438	New (Not drill
46 Point		COG OPERATING LLC	WARHAWK 3 FEDERAL COM 001H	32.694542	-103.762151	3E+09	3 19.05	32E	32E	780 N		170 W		9485	New (Not drill
47 Point		CIMAREX ENERGY CO. OF COLORADO	STATE DR COM 007H	32.666776	-103.773354	3E+09	16 19.05	32E	32E	330 N		1980 W		0	New (Not drill
48 Point		NADEL AND GUSSMAN PERMIAN, LLC	SUN MCKAY FEDERAL 003H	32.681249	-103.75622	3E+09	10 19.05	32E	32E	330 N		1980 W		9508	New (Not drill
49 Point		CIMAREX ENERGY CO. OF COLORADO	STATE DR COM 008	32.666761	-103.767982	3E+09	16 19.05	32E	32E	330 N		1630 E		0	New (Not drill
50 Point		CIMAREX ENERGY CO. OF COLORADO	STATE DR COM 006H	32.666789	-103.777664	3E+09	16 19.05	32E	32E	330 N		660 W		0	New (Not drill