

Submit 1 Copy To Appropriate District Office
District I - (575) 393-6161
1625 N. French Dr., Hobbs, NM 88240
District II - (575) 748-1283
811 S. First St., Artesia, NM 88210
District III - (505) 334-6178
1000 Rio Brazos Rd., Aztec, NM 87410
District IV - (505) 476-3460
1220 S. St. Francis Dr., Santa Fe, NM 87505

State of New Mexico
Energy, Minerals and Natural Resources
OIL CONSERVATION DIVISION
220 South St. Francis Dr.
Santa Fe, NM 87505

Form C-103
Revised July 18, 2013

SUNDRY NOTICES AND REPORTS ON WELLS (DO NOT USE THIS FORM FOR PROPOSALS TO DRILL OR TO DEEPEN OR PLUG BACK TO A DIFFERENT RESERVOIR. USE "APPLICATION FOR PERMIT" (FORM C-101) FOR SUCH PROPOSALS.)		WELL API NO. 30-025-37206
1. Type of Well: Oil Well ☐ Gas Well ☒ Other		5. Indicate Type of Lease STATE ☐ FEE ☒
2. Name of Operator Yates Petroleum Corporation		6. State Oil & Gas Lease No.
3. Address of Operator 105 South Fourth Street, Artesia, NM 88210		7. Lease Name or Unit Agreement Name Womack BGW
4. Well Location Unit Letter M : 990 feet from the South line and 660 feet from the West line Section 33 Township 9S Range 34E NMPM Lea County		8. Well Number 1
11. Elevation (Show whether DR, RKB, RT, GR, etc.) 4261'GR		9. OGRID Number 025575
		10. Pool name or Wildcat X-4 Ranch; Morrow

12. Check Appropriate Box to Indicate Nature of Notice, Report or Other Data

NOTICE OF INTENTION TO:		SUBSEQUENT	
PERFORM REMEDIAL WORK ☐	PLUG AND ABANDON ☒	REMEDIAL WORK	INT TO PA <u>Am</u>
TEMPORARILY ABANDON ☐	CHANGE PLANS ☐	COMMENCE DRILLING OPNS.	P&A NR
PULL OR ALTER CASING ☐	MULTIPLE COMPL ☐	CASING/CEMENT JOB	P&A R
DOWNHOLE COMMINGLE ☐			
CLOSED-LOOP SYSTEM ☐			
OTHER: ☐		OTHER:	

13. Describe proposed or completed operations. (Clearly state all pertinent details, and give pertinent dates, including estimated date of starting any proposed work). SEE RULE 19.15.7.14 NMAC. For Multiple Completions: Attach wellbore diagram of proposed completion or recompletion.

Yates Petroleum Corporation plans to plug and abandon this well as follows:

- MIRU all safety equipment as needed. NU BOP. Make GR/JB run to 11,939'. Set a 5-1/2" CIBP at 11,929' with 35' Class "H" cement on top.
 - Spot a 35 sx Class "H" cement plug from 11,510'-11,300', this will cover top of Atoka. *Circ mud laden fluid and pressure test casing.*
 - Spot a 35 sx Class "H" cement plug from 10,892'-10,692', this will cover top of Strawn.
 - Spot a 30 sx Class "H" cement plug from 9024'-8834', this will cover top of Wolfcamp.
 - Spot a 30 sx Class "H" cement plug from 7794'-7624', this will cover top of Abo.
 - Spot a 30 sx Class "H" cement plug from 7373'-7203', this will cover bad spot in casing. WOC and tag.
 - Spot a 30 sx Class "C" cement plug from 5471'-5321', this will cover top of Glorieta.
 - Spot a 60 sx Class "C" cement plug from 4205'-3885', this will cover 9-5/8" casing shoe and top of San Andres. WOC and tag.
 - Spot a 25 sx Class "C" cement plug at 2146' T. SALT *Spot 25 sx @ 2800' (B. SALT)*
 - Spot a 25 sx Class "C" cement plug at 480', this will cover 13-3/8" casing shoe. WOC and tag.
 - Spot a Class "C" cement plug from 50' up to surface.
 - Cut off wellhead, install dry hole marker and clean location.
- verify cement to surface all strings*

Wellbore schematics attached

Spud Date:

NOTIFY OCD 24 HOURS PRIOR TO BEGINNING PLUGGING OPERATIONS

I hereby certify that the information above is true and complete to the best of my knowledge and belief.

SIGNATURE Tina Huerta TITLE Regulatory Reporting Supervisor DATE June 13, 2015

Type or print name Tina Huerta E-mail address: tinah@yatespetroleum.com PHONE: 575-748-4168

For State Use Only

APPROVED BY: Mah Whittem TITLE Petroleum Engr. Specialist DATE 6/16/2016

Conditions of Approval (if any):

WELL NAME: Womack BGW #1 FIELD: _____

LOCATION: 990' FSL & 660' FWL of Section 33-9S-34E Lea Co., NM

GL: 4,261' ZERO: _____ KB: 4,281'


SPUD DATE: 9/23/06 COMPLETION DATE: 1/3/07

COMMENTS: API No.: 30-025-37206

CASING PROGRAM

13-3/8" 48# H-40	430'
9-5/8" 36# & 40# J-55	4,155'
5-1/2" 17# J-55, L80 & P110	12,400'

Before

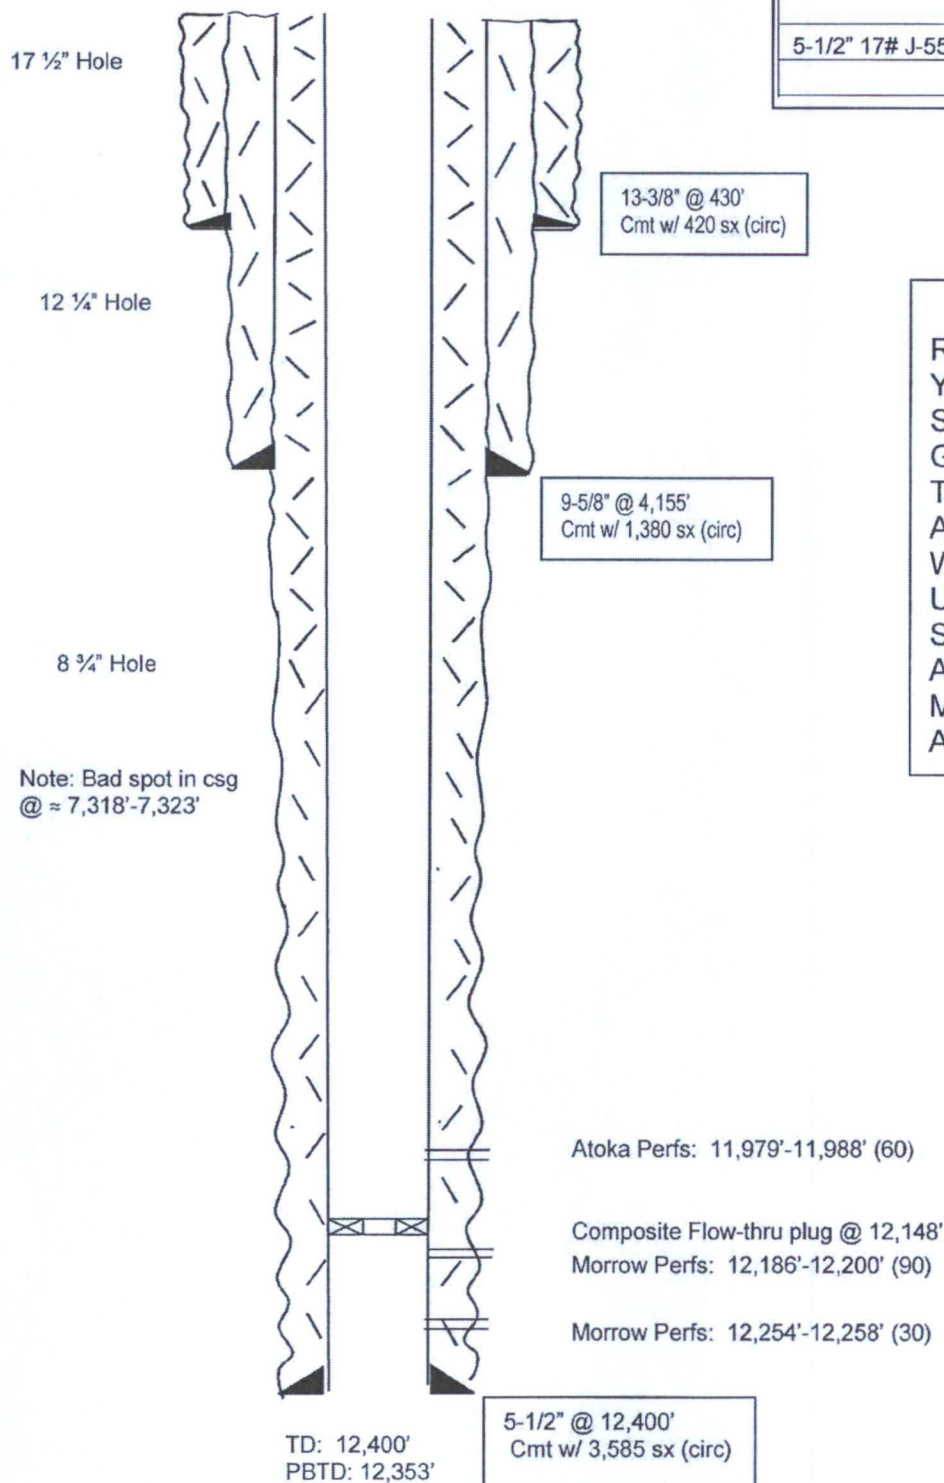

TOPS

Rustler	2,146'
Yates	2,776'
SA	4,024'
Glorieta	5,471'
Tubb	6,946'
Abo	7,794'
Wolfcamp	9,024'
Upper Penn	9,736'
Strawn	10,892'
Atoka	11,510'
Morrow	12,044'
Austin	12,272'

Not to Scale
5/19/16
BAL

WELL NAME: Womack BGW #1 FIELD: _____

LOCATION: 990' FSL & 660' FWL of Section 33-9S-34E Lea Co., NM

GL: 4,261' ZERO: _____ KB: 4,281'


SPUD DATE: 9/23/06 COMPLETION DATE: 1/3/07

COMMENTS: API No.: 30-025-37206

CASING PROGRAM

13-3/8" 48# H-40	430'
9-5/8" 36# & 40# J-55	4,155'
5-1/2" 17# J-55, L80 & P110	12,400'

After

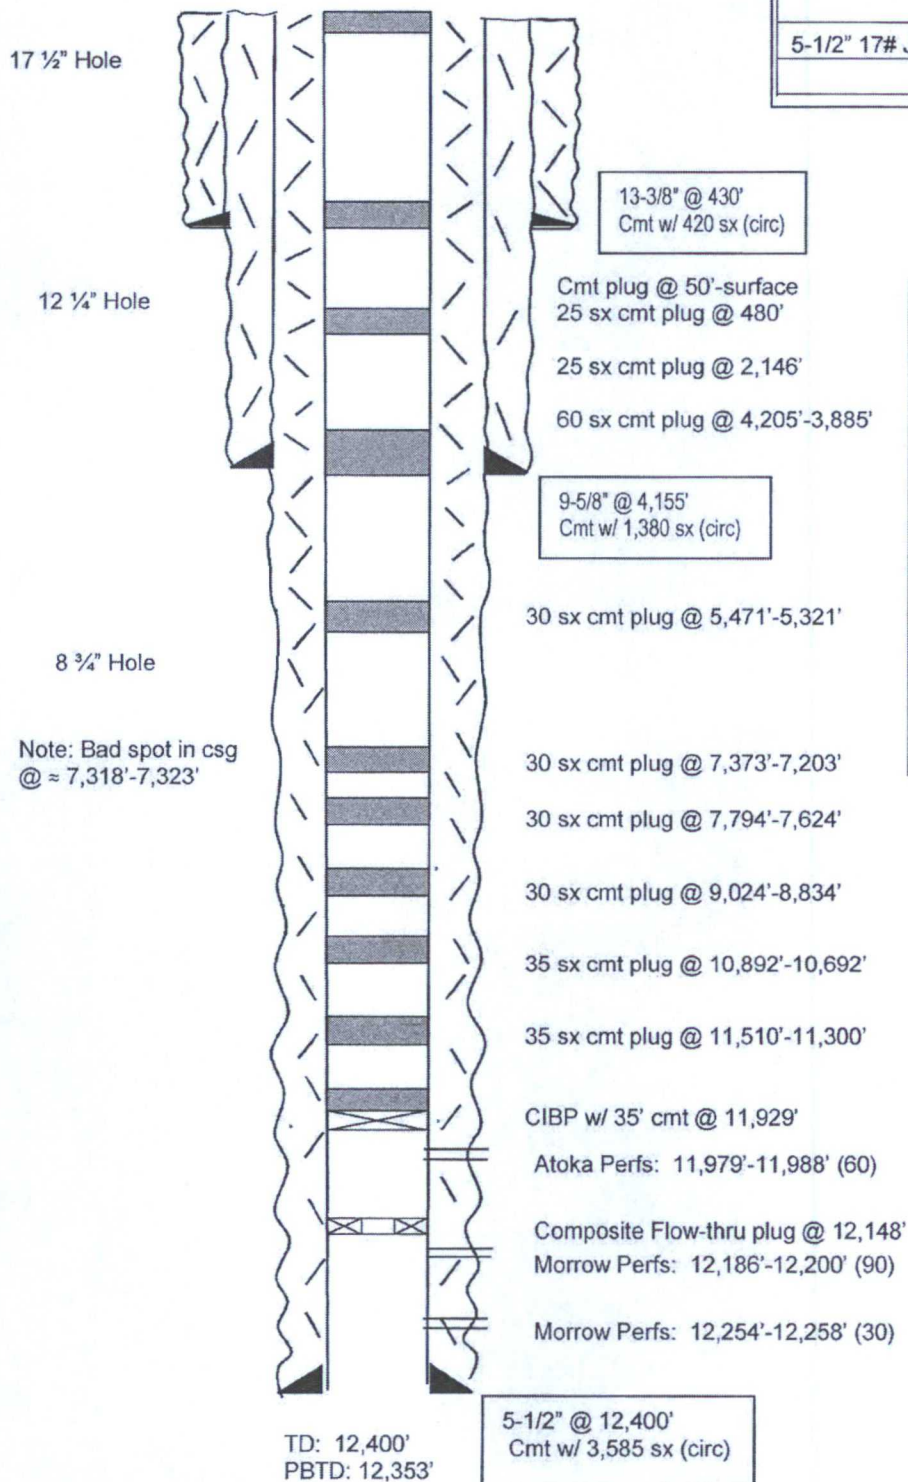

TOPS

Rustler	2,146'
Yates	2,776'
SA	4,024'
Glorieta	5,471'
Tubb	6,946'
Abo	7,794'
Wolfcamp	9,024'
Upper Penn	9,736'
Strawn	10,892'
Atoka	11,510'
Morrow	12,044'
Austin	12,272'

Not to Scale
5/19/16
BAL