

District I
1625 N. French Dr., Hobbs, NM 88240
Phone: (575) 393-6161 Fax: (575) 393-0720
District II
811 S. First St., Artesia, NM 88210
Phone: (575) 748-1283 Fax: (575) 748-9720
District III
1000 Rio Brazos Road, Aztec, NM 87410
Phone: (505) 334-6178 Fax: (505) 334-6170
District IV
1220 S. St. Francis Dr., Santa Fe, NM 87505
Phone: (505) 476-3460 Fax: (505) 476-3462

State of New Mexico
Energy, Minerals & Natural Resources Department
OIL CONSERVATION DIVISION
1220 South St. Francis Dr.
Santa Fe, NM 87505

Form C-102
Revised August 1, 2011
Submit one copy to appropriate
District Office

JUN 17 2016


AMENDED REPORT

RECEIVED

WELL LOCATION AND ACREAGE DEDICATION PLAT

1 API Number 70-025-43006		2 Pool Code 97838		3 Pool Name JENNINGS UPPER BONE SPRING SHALE					
4 Property Code 39542		5 Property Name RED HILLS WEST UNIT		6 Well Number 15H					
7 OGRID NO. 14744		8 Operator Name MEWBOURNE OIL COMPANY		9 Elevation 3267'					
10 Surface Location									
UL or lot no. C	Section 10	Township 26S	Range 32E	Lot Idn	Feet from the 665	North/South line NORTH	Feet from the 1985	East/West line WEST	County LEA
11 Bottom Hole Location If Different From Surface									
UL or lot no. 3	Section 3	Township 26S	Range 32E	Lot Idn	Feet from the 330	North/South line NORTH	Feet from the 2310	East/West line WEST	County LEA
12 Dedicated Acres 160	13 Joint or Infill	14 Consolidation Code	15 Order No.						

No allowable will be assigned to this completion until all interest have been consolidated or a non-standard unit has been approved by the division.

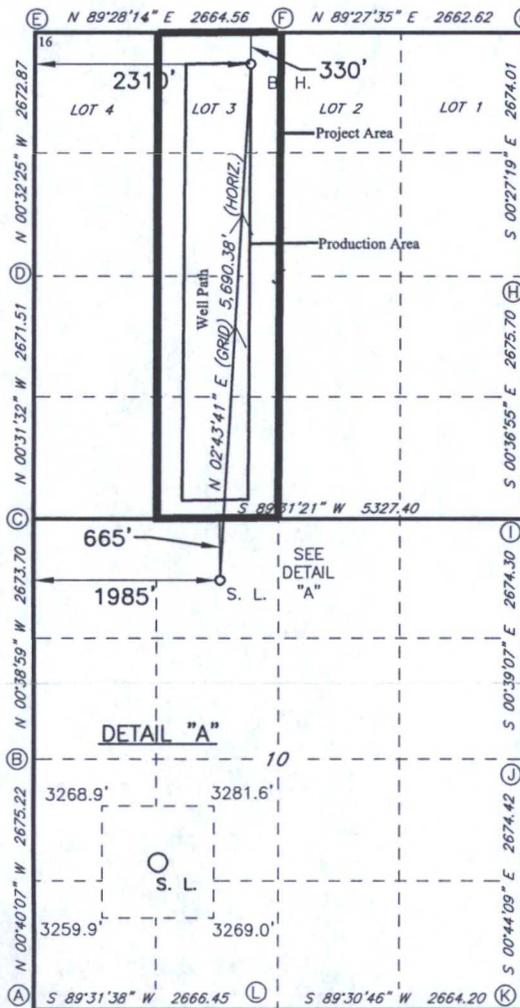

GEODETTIC DATA
NAD 27 GRID - NM EAST

SURFACE LOCATION
N 387298.5 - E 707180.8
LAT 32.06303435° N
LONG 103.66454535° W

BOTTOM HOLE
N 392981.4 - E 707451.6

CORNER DATA
NAD 27 GRID - NM EAST

A: FOUND BRASS CAP "1939"
N 382599.3 - E 705250.3

B: FOUND BRASS CAP "1939"
N 385273.8 - E 705219.0

C: FOUND BRASS CAP "1939"
N 387946.8 - E 705188.7

D: FOUND BRASS CAP "1939"
N 390617.7 - E 705164.2

E: FOUND BRASS CAP "1916"
N 393289.9 - E 705139.0

F: FOUND BRASS CAP "1916"
N 393314.6 - E 707803.0

G: FOUND BRASS CAP "1916"
N 393339.7 - E 710464.9

H: FOUND BRASS CAP "1939"
N 390666.2 - E 710486.2

I: FOUND BRASS CAP "1939"
N 387991.2 - E 710514.9

J: FOUND BRASS CAP "1939"
N 385317.6 - E 710545.3

K: FOUND BRASS CAP "1939"
N 382643.9 - E 710579.7

L: FOUND BRASS CAP "1939"
N 382621.3 - E 707916.1

17 OPERATOR CERTIFICATION
I hereby certify that the information contained herein is true and complete to the best of my knowledge and belief, and that this organization either owns a working interest or unleased mineral interest in the land including the proposed bottom hole location or has a right to drill this well at this location pursuant to a contract with an owner of such a mineral or working interest, or to a voluntary pooling agreement or a compulsory pooling order heretofore entered by the division.

Signature: *Bradley Bishop* Date: 5-7-15
Printed Name: **BRADLEY BISHOP**

E-mail Address:

18 SURVEYOR CERTIFICATION
I hereby certify that the well location shown on this plat was plotted from field notes of actual surveys made by me or under my supervision, and that the same is true and correct to the best of my belief.

3-20-2015
Date of Survey

Signature and Seal of Professional Surveyor

19680
Certificate Number


Professional Surveyor Seal: ROBERT M. HOWETT, NEW MEXICO, 19680, PROFESSIONAL SURVEYOR

On Site Survey
Mewbourne Oil Company
Red Hills West Unit #015H
665' FNL & 1985' FWL (SHL)
Sec 10-T26S-R32E
Lea County, New Mexico

An on-site survey was conducted for the Red Hills West Unit #015H on March 12, 2015. Those in attendance were Ben Sturgill with Mewbourne Oil Company, RRC Surveying, and Trish Badbear with the Bureau of Land Management.

Exhibit "3"

**MEWBOURNE OIL COMPANY
RED HILLS WEST UNIT #15H
(665' FNL & 1985" FWL)
SECTION 10, T26S, R32E
N. M. P. M., LEA CO., NEW MEXICO**

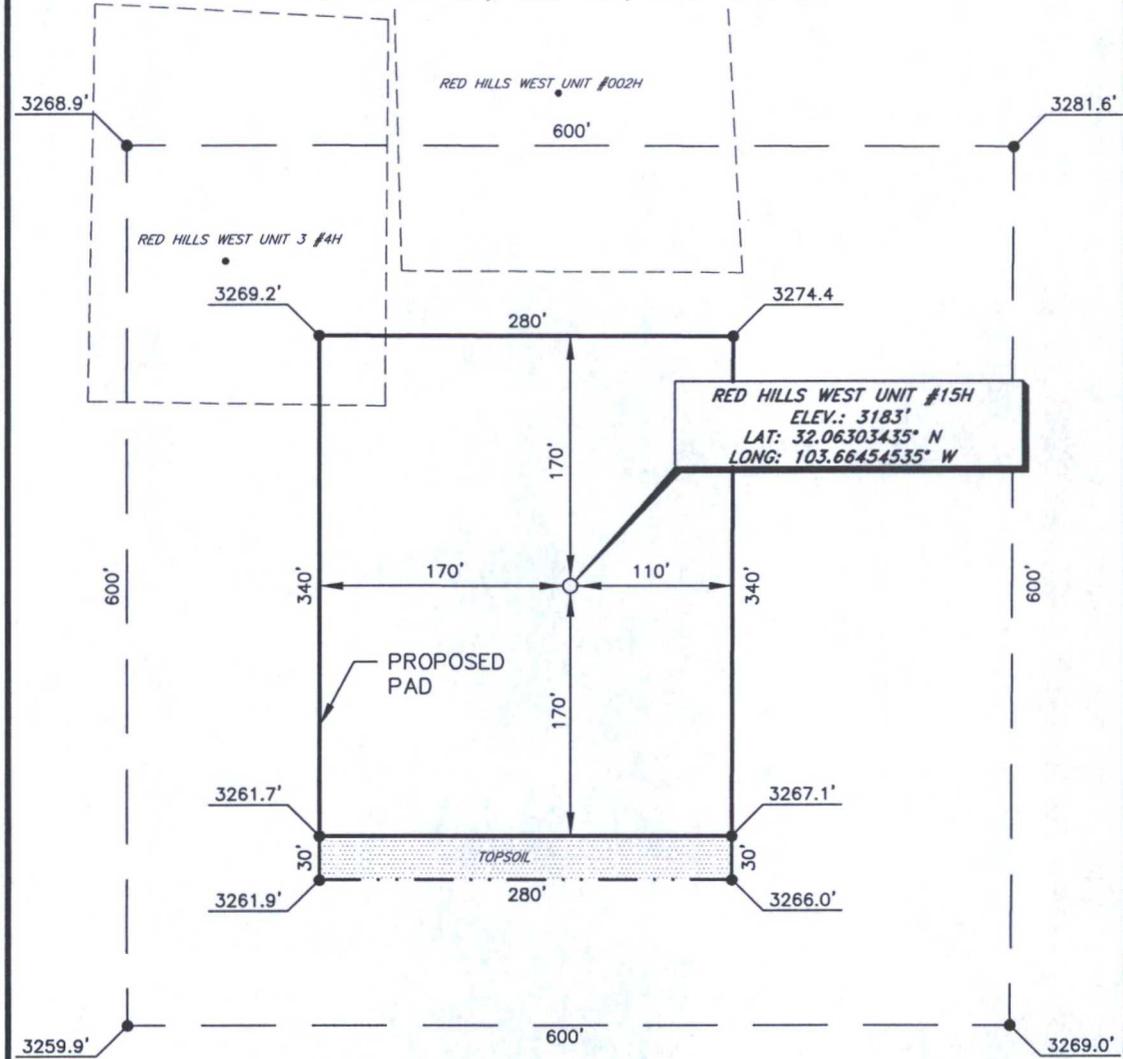

DIRECTIONS TO LOCATION

From the intersection of County Road 1 (Orla Road) and Pipeline Road take right;

Go East for approx. 0.5 miles to a lease road on the right;

Turn right and go South approx. 386 feet to Red Hills West Unit #002H;

Location is approx. 335 feet South of existing well.

SCALE: 1" = 100'
0 50 100

BEARINGS ARE
NAD 27 GRID - NM EAST
DISTANCES ARE
GROUND.

Firm No.: TX 10193838 NM 4655451

Copyright 2014 - All Rights Reserved

NO.	REVISION	DATE
JOB NO.:	LS1503067	
DWG. NO.:	1503067PAD	


RRC

308 W. BROADWAY ST., HOBBS, NM 88240 (575) 964-8200

SCALE: 1" = 100'
DATE: 3-20-15
SURVEYED BY: ML/AA
DRAWN BY: JC
APPROVED BY: RMH
SHEET : 1 OF 1

Exhibit "3A"

LOCATION VERIFICATION MAP

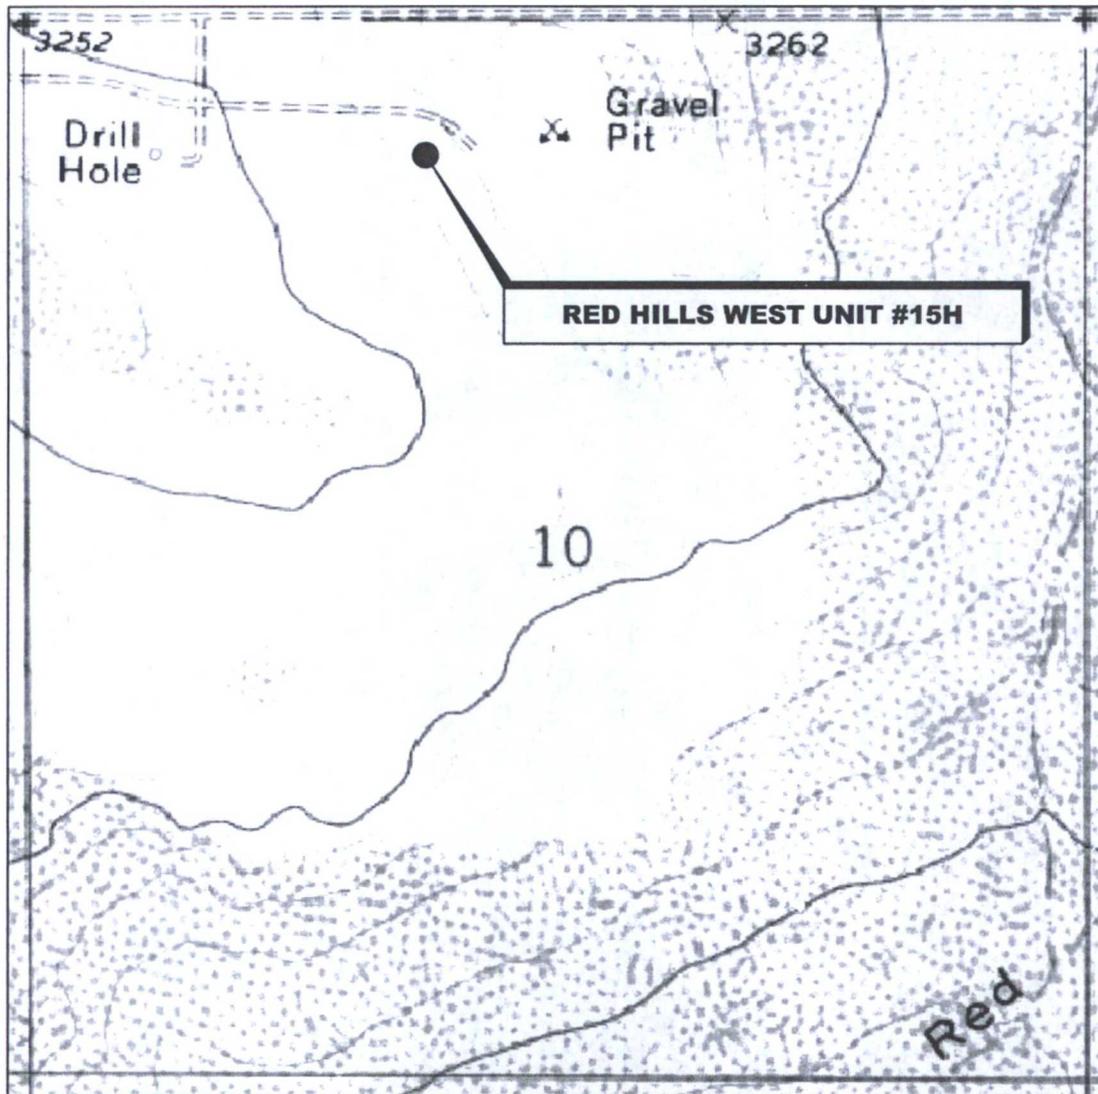

SECTION 10, TWP. 26 SOUTH, RGE. 32 EAST,
N. M. P. M., LEA COUNTY, NEW MEXICO

OPERATOR: Mewbourne Oil Company
LEASE: Red Hills West Unit
WELL NO.: 15H
ELEVATION: 3183'

LOCATION: 665' FNL & 1985' FWL
CONTOUR INTERVAL: 10'
USGS TOPO. SOURCE MAP:
Paduca Breaks West, NM (1973)

Firm No.: TX 10193838 NM 4655451

Copyright 2015 - All Rights Reserved

NO.	REVISION	DATE
JOB NO.: LS1503067		
DWG. NO.: 1503067LVM		

RRC


308 W. BROADWAY ST., HOBBS, NM 88240 (575) 964-8200

SCALE: N.T.S.
DATE: 3-20-15
SURVEYED BY: BK
DRAWN BY: JC
APPROVED BY: RMH
SHEET : 1 OF 1

Exhibit "3B"

VICINITY MAP

NOT TO SCALE

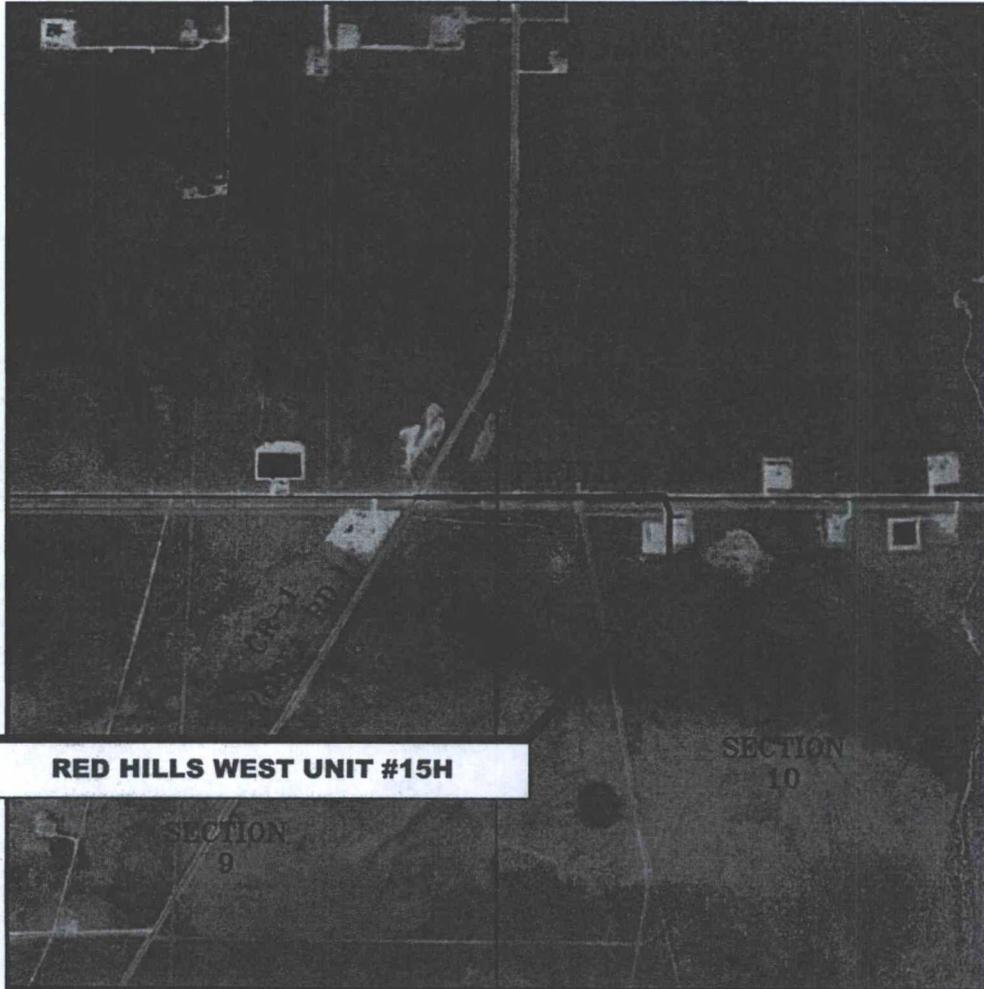

*SECTION 10, TWP. 26 SOUTH, RGE. 32 EAST,
N. M. P. M., LEA COUNTY, NEW MEXICO*

OPERATOR: Mewbourne Oil Company
 LEASE: Red Hills West Unit
 WELL NO.: 15H

LOCATION: 665' FNL & 1985' FWL
 ELEVATION: 3183'

Firm No.: TX 10193838 NM 4655451

Copyright 2015 - All Rights Reserved

NO.	REVISION	DATE
JOB NO.: LS1503067		
DWG. NO.: 1503067VM		

RRC

308 W. BROADWAY ST., HOBBS, NM 88240 (575) 964-8200

SCALE: N.T.S.
DATE: 3-20-15
SURVEYED BY: ML/AA
DRAWN BY: JC
APPROVED BY: RMH
SHEET : 1 OF 1

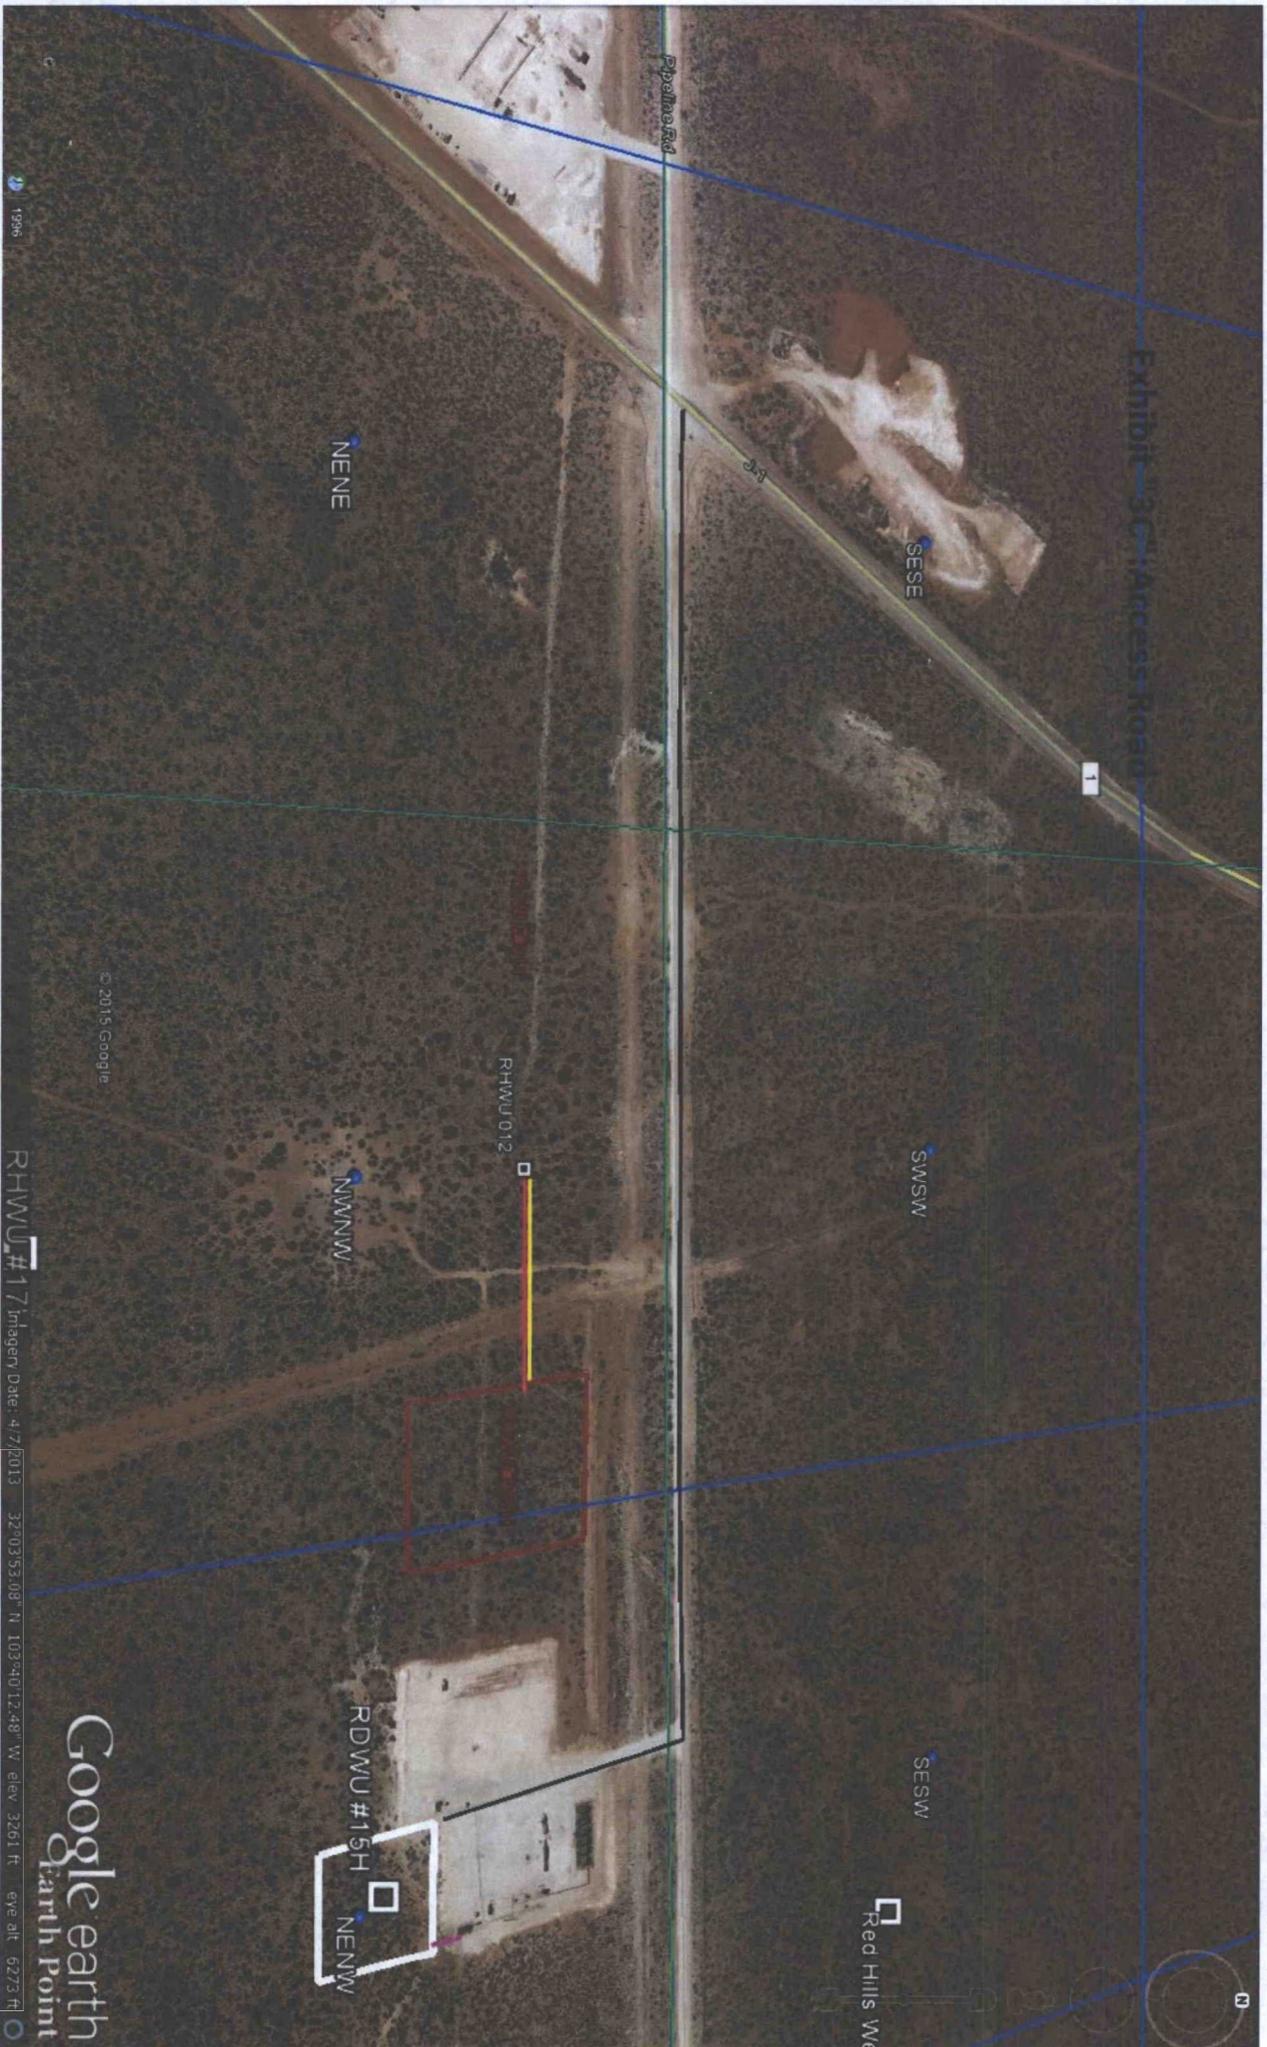


Exhibit 3 - Access Road

Palma Rd

SESE

NENE

1

SWSW

RHWU 012

NMW

SESW

RDWU #15H

NENW

Red Hills We

© 2015 Google

RHWU #17 Imagen Date: 4/7/2013 32°03'53.08" N 103°40'12.48" W elev 3261 ft eye alt 6273 ft


Google earth
Earth Point



Flow Line

©2015 Google


Exhibit "4"

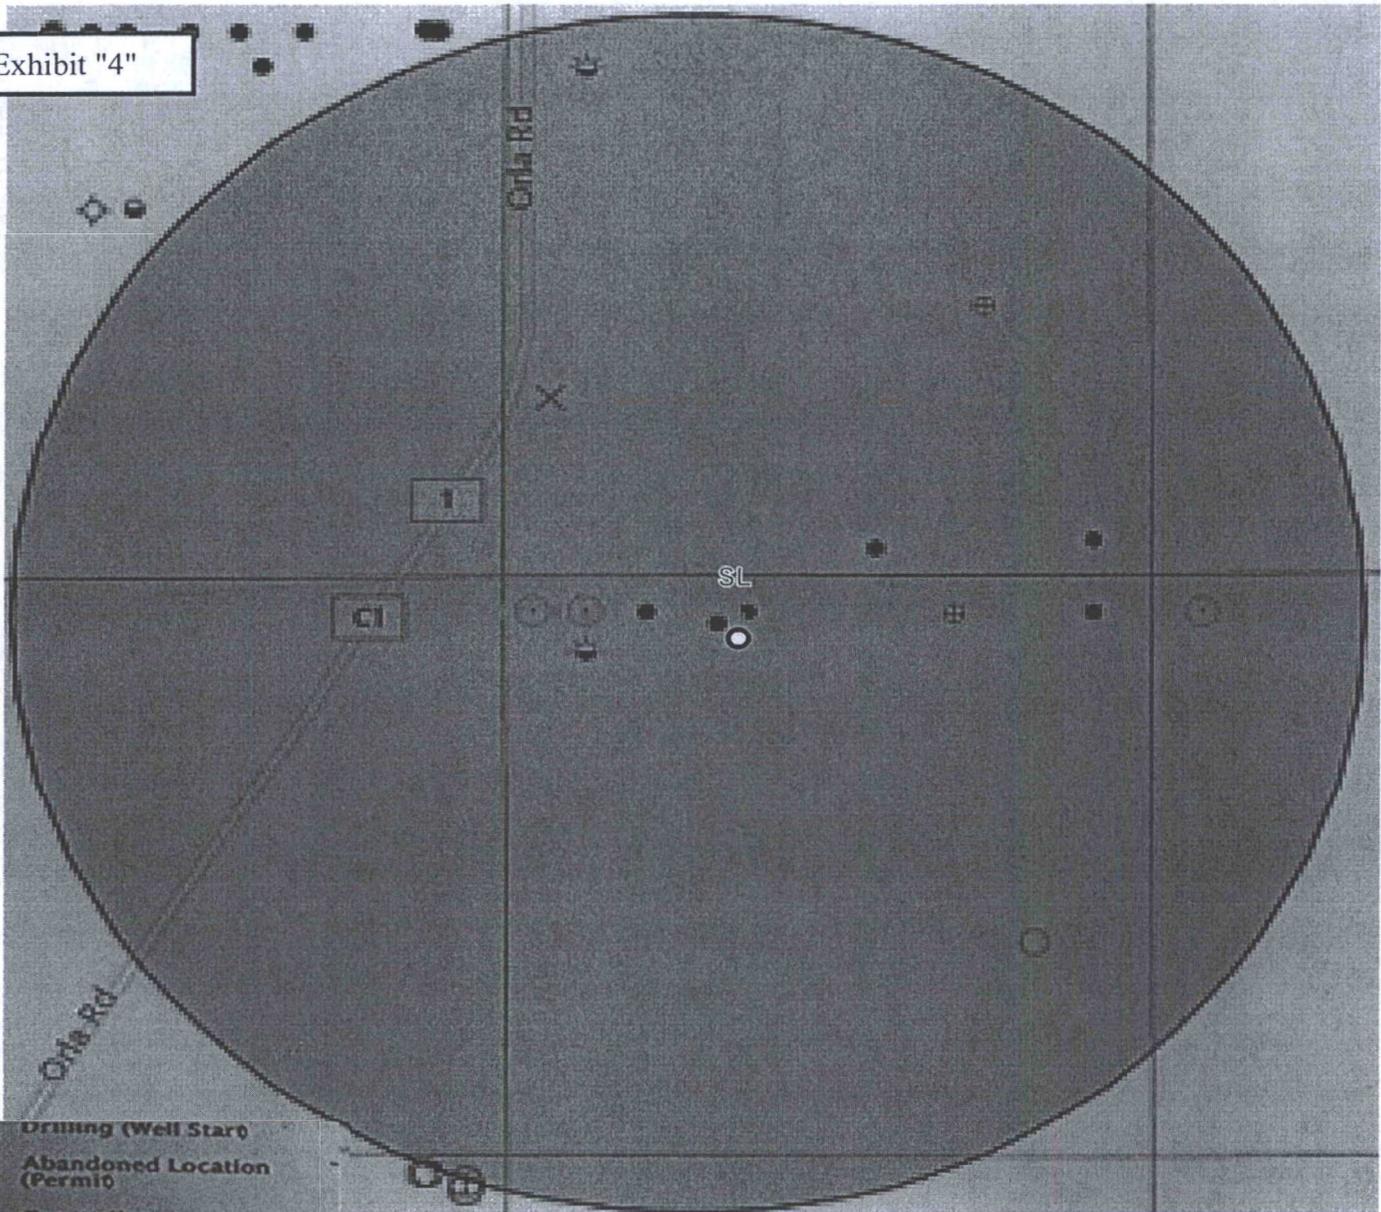

- Drilling (Well Start)
- × Abandoned Location (Permit)
- ☆ Gas Well
- Oil Well
- ✱ Oil and Gas Well
- Other (Observation, etc)
- ◇ Injection Well
- ◇ Suspended
- ✱ Plugged Gas Well
- ✱ Plugged Oil Well
- ✱ Plugged Oil and Gas
- ◇ Dry Hole (No Shows)
- ◇ Dry Hole w/Gas Show
- ◇ Dry Hole w/Oil Show
- ◇ Dry Hole w/Oil and Gas Show

Surface Location
Red Hills West Unit #015H
Sec 10 T26S R32E

Exhibit "4A"

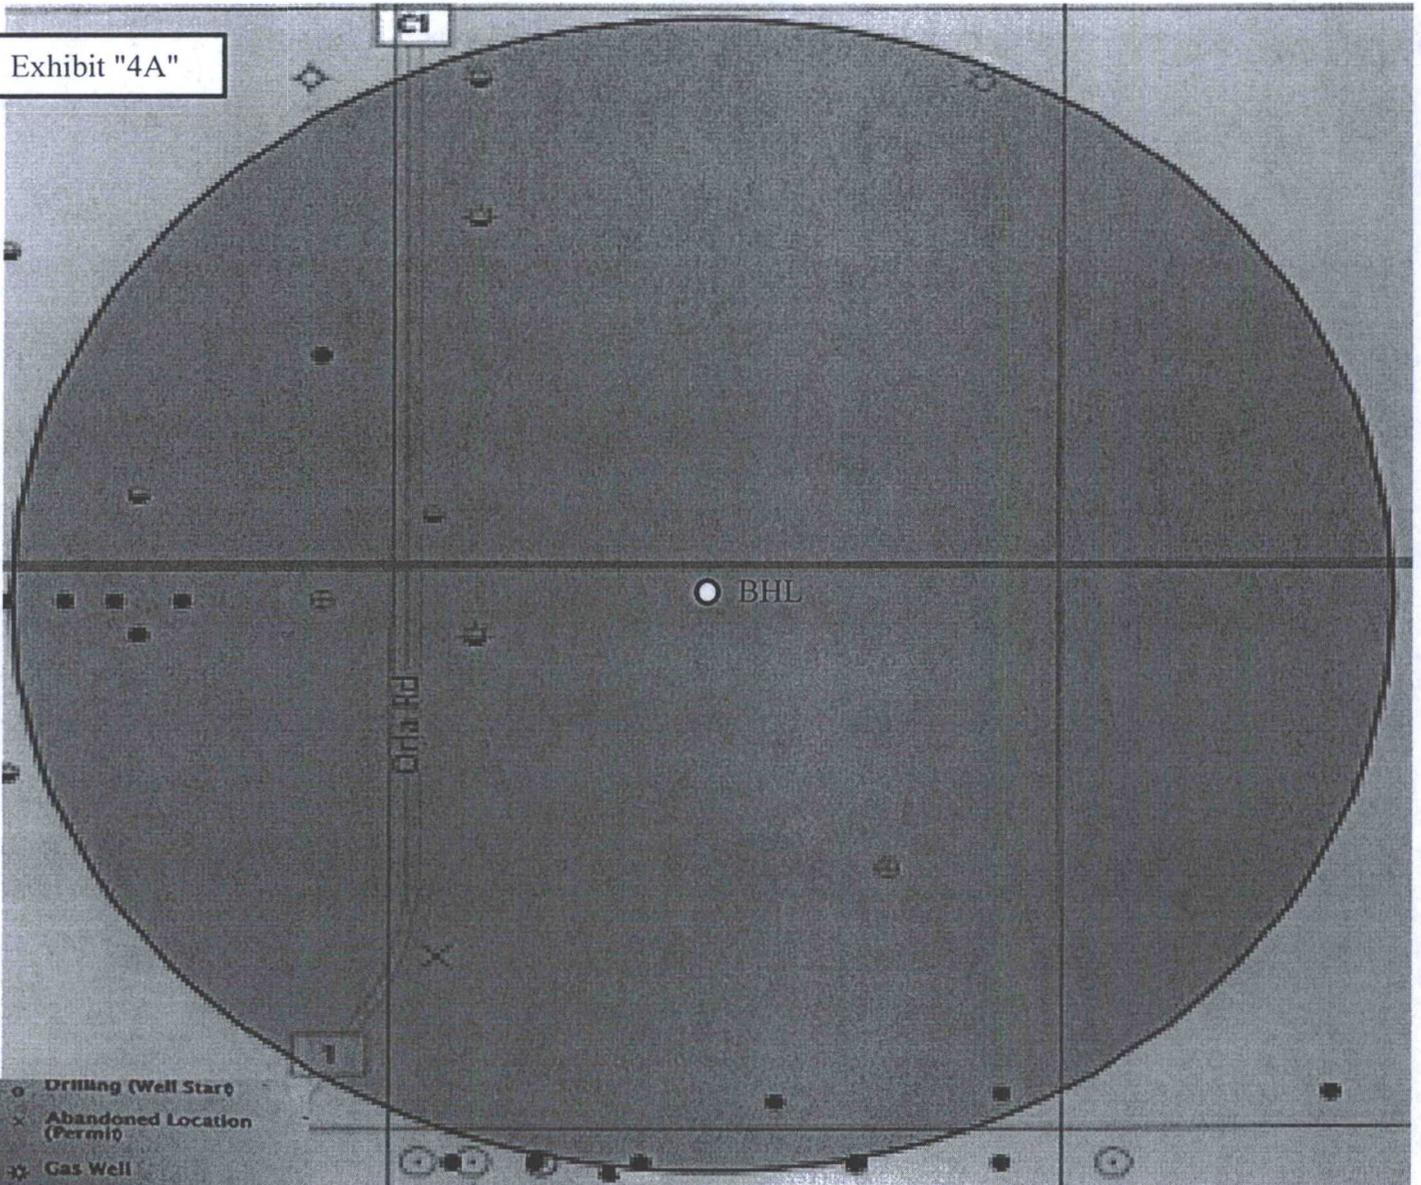

- Drilling (Well Start)
- × Abandoned Location (Permit)
- ⊛ Gas Well
- Oil Well
- ⊛ Oil and Gas Well
- Other (Observation, etc)
- ⊛ Injection Well
- ◇ Suspended
- ⊛ Plugged Gas Well
- ⊛ Plugged Oil Well
- ⊛ Plugged Oil and Gas
- ⊛ Dry Hole (No Shows)
- ⊛ Dry Hole w/Gas Show
- ◇ Dry Hole w/Oil Show
- ⊛ Dry Hole w/Oil and Gas Show

Bottom Hole Location
Red Hills West Unit #015H
BHL: Sec 3 T26S R32E