

Submit 1 Copy To Appropriate District Office
District I – (575) 393-6161
1625 N. French Dr., Hobbs, NM 88240
District II – (575) 748-1283
811 S. First St., Artesia, NM 88210
District III – (505) 334-6178
1000 Rio Brazos Rd., Aztec, NM 87410
District IV – (505) 476-3460
1220 S. St. Francis Dr., Santa Fe, NM 87505

State of New Mexico
Energy, Minerals and Natural Resources

Form C-103
Revised July 18, 2013

OIL CONSERVATION DIVISION
1220 South St. Francis Dr.
Santa Fe, NM 87505

WELL API NO. ☒ 30-025-36867
5. Indicate Type of Lease STATE ☒ FEE ☐
6. State Oil & Gas Lease No. VO-6091
7. Lease Name or Unit Agreement Name Mattea BFA State
8. Well Number 1
9. OGRID Number 025575
10. Pool name or Wildcat Sand Springs; Abo
11. Elevation (Show whether DR, RKB, RT, GR, etc.) 4163'GR

SUNDRY NOTICES AND REPORTS ON WELLS
(DO NOT USE THIS FORM FOR PROPOSALS TO DRILL OR TO DEEPEN OR PLUG BACK TO A DIFFERENT RESERVOIR. USE "APPLICATION FOR PERMIT" (FORM C-101) FOR SUCH PROPOSALS.)

1. Type of Well: Oil Well ☐ Gas Well ☒ Other ☐

2. Name of Operator
Yates Petroleum Corporation

3. Address of Operator
105 South Fourth Street, Artesia, NM 88210

4. Well Location
Unit Letter N : 780 feet from the South line and 1650 feet from the West line
Section 35 Township 10S Range 34E NMPM Lea County Lea

11. Elevation (Show whether DR, RKB, RT, GR, etc.)
4163'GR

12. Check Appropriate Box to Indicate Nature of Notice, Report or Other Data

NOTICE OF INTENTION TO:		SUBSEQUENT REPORTING	
PERFORM REMEDIAL WORK ☐	PLUG AND ABANDON ☒	REMEDIAL WORK ☐	INT TO PA <u>Am</u> ☒ P&A NR _____ P&A R _____
TEMPORARILY ABANDON ☐	CHANGE PLANS ☐	COMMENCE DRILLING OPNS. ☐	
PULL OR ALTER CASING ☐	MULTIPLE COMPL ☐	CASING/CEMENT JOB ☐	
DOWNHOLE COMMINGLE ☐			
CLOSED-LOOP SYSTEM ☐			
OTHER: ☐		OTHER: _____	

13. Describe proposed or completed operations. (Clearly state all pertinent details, and give pertinent dates, including estimated date of starting any proposed work). SEE RULE 19.15.7.14 NMAC. For Multiple Completions: Attach wellbore diagram of proposed completion or recompletion.

Yates Petroleum Corporation plans to plug and abandon this well as follows:

1. MIRU all safety equipment as needed. NU BOP. TOH with production equipment.
 2. Make a GR/JP run down to 9031'. Set a 7" CIBP at 9021' then dump 35' Class "H" cement on top of CIBP. Pressure test csq
 3. Load hole with plugging mud. Spot a 35 sx Class "H" cement plug from 7828'-7658', this will cover top of Abo. SA. Perf @ 2850'
 4. Spot a 25 sx Class "C" cement plug from 5584'-5434', this will cover top of Glorieta. SQZ w/ 35sx
 5. *Spot a 55 sx Class "C" cement plug from 4308'-3983', this will cover 9-5/8" casing shoe and top of San Andres. WOC. WOC & TAG
 6. Tag plug. Perforate 7" casing at 2220'. Spot a 35 sx Class "C" cement plug from 2220'-2100' inside and outside 7" casing, this will cover top of Rustler. WOC & TAG
 7. Perforate 7" casing at 477'. Circulate a 140 sx Class "C" cement plug from 477' up to surface inside and outside 7" casing.
 8. Cut off wellhead, install dry hole marker and clean location. → LPC Area. Install marker 3' below grade & GPS.
- Verify cmt to surface all strings
Wellbore schematics attached
→ Perf & Attempt to SQZ

Spud Date: _____

NOTIFY OCD 24 HOURS PRIOR TO BEGINNING PLUGGING OPERATIONS

I hereby certify that the information above is true and complete to the best of my knowledge and belief.

SIGNATURE Tina Huerta TITLE Regulatory Reporting Supervisor DATE July 11, 2016

Type or print name Tina Huerta E-mail address: tinah@yatespetroleum.com PHONE: 575-748-4168

For State Use Only

APPROVED BY: Maria Huerta TITLE Petroleum Eng Specialist DATE 7/18/2016

Conditions of Approval (if any):

WELL NAME: Mattea BFA State #1 FIELD: _____

LOCATION: 780' FSL & 1650' FWL of Section 35-10S-34E Lea Co., NM

GL: 4,163' ZERO: _____ KB: 4,180'

SPUD DATE: 10/15/04 COMPLETION DATE: 5/9/05

COMMENTS: API No.: 30-025-36867


CASING PROGRAM

13-3/8" 48# H-40	<u>427'</u>
9-5/8" 36# & 40# J-55	<u>4,258'</u>
7" 26# J-55, N-80, L-80 & P110	<u>12,630'</u>

Before

TOPS

Rustler	2,210'
Yates	2,854'
SA	4,124'
Glorieta	5,584'
Tubb	7,032'
Abo	7,818'
Wolfcamp	9,094'
Strawn	11,020'
Atoka	11,586'
Morrow	12,142'
Austin	12,292'
Chester Lm	12,434'
L. Miss Lm	12,528'

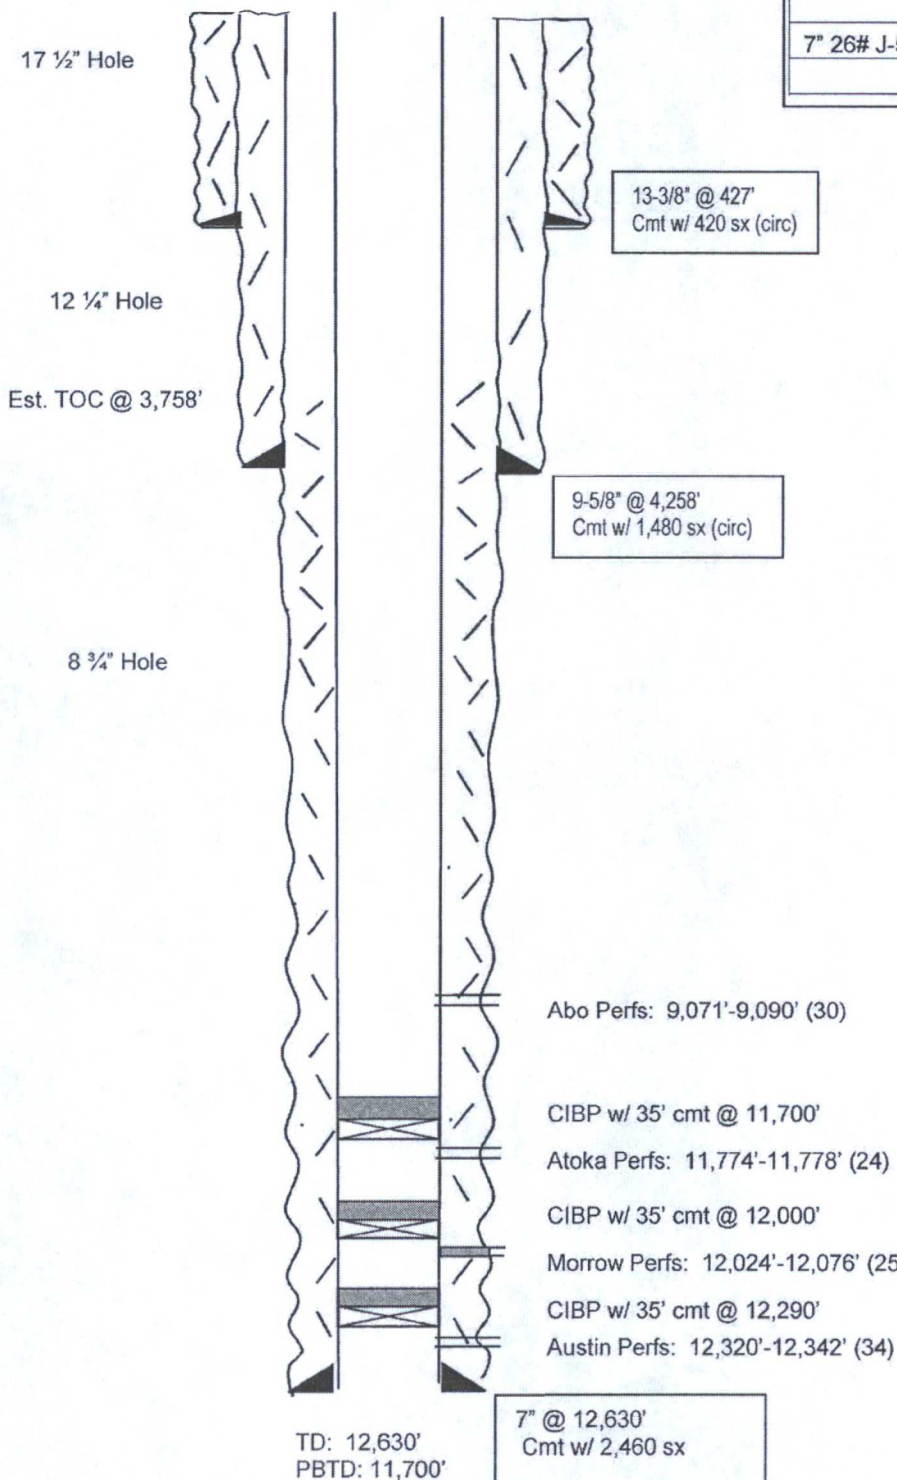

Not to Scale
6/21/16
BAL

WELL NAME: Mattea BFA State #1 FIELD: _____

LOCATION: 780' FSL & 1650' FWL of Section 35-10S-34E Lea Co., NM

GL: 4,163' ZERO: _____ KB: 4,180'


SPUD DATE: 10/15/04 COMPLETION DATE: 5/9/05

COMMENTS: API No.: 30-025-36867

CASING PROGRAM

13-3/8" 48# H-40	<u>427'</u>
9-5/8" 36# & 40# J-55	<u>4,258'</u>
7" 26# J-55, N-80, L-80 & P110	<u>12,630'</u>

After

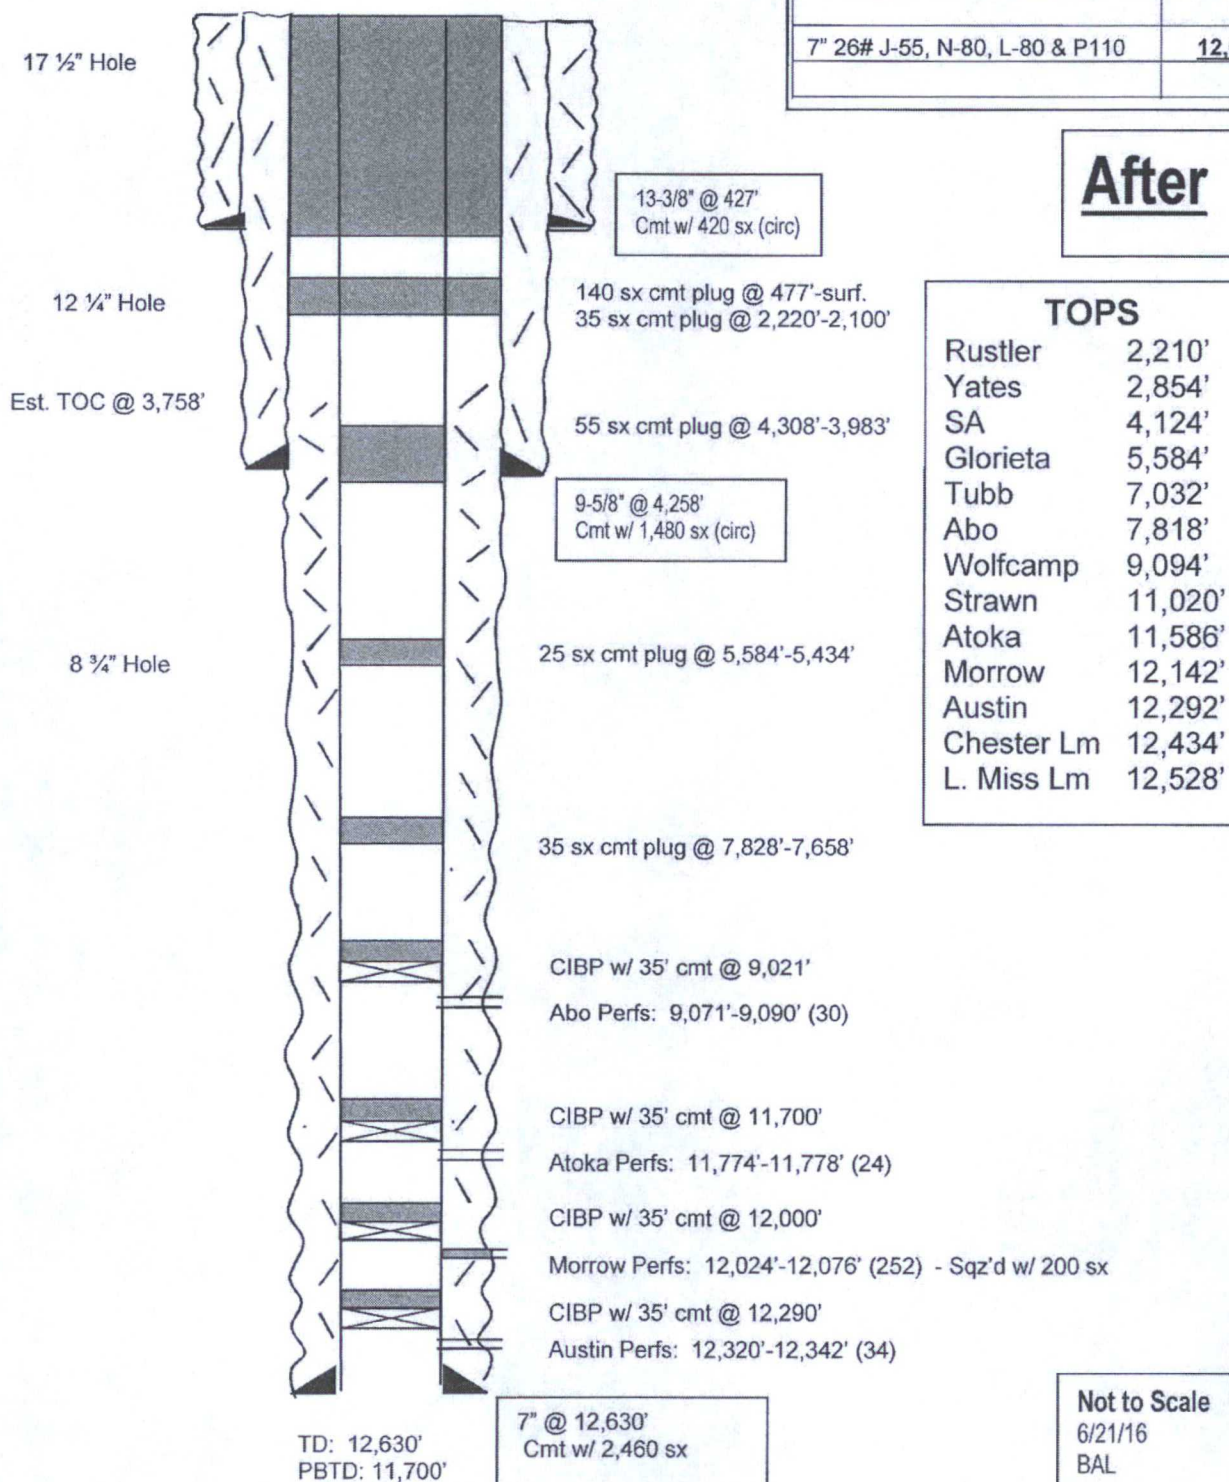

Not to Scale
6/21/16
BAL