

Submit 1 Copy To Appropriate District Office
District I - (575) 393-6161
1625 N. French Dr., Hobbs, NM 88240
District II - (575) 748-1283
811 S. First St., Artesia, NM 88210
District III - (505) 334-6178
1000 Rio Brazos Rd., Aztec, NM 87410
District IV - (505) 476-3460
1220 S. St. Francis Dr., Santa Fe, NM 87505

State of New Mexico
Energy, Minerals and Natural Resources

Form C-103
Revised August 1, 2011

OIL CONSERVATION DIVISION
1220 South St. Francis Dr.
Santa Fe, NM 87505

WELL API NO. 30-025-27676	✓
5. Indicate Type of Lease STATE FEE X	✓
6. State Oil & Gas Lease No.	
7. Lease Name or Unit Agreement Name JONES, OTIS L JONES	✓
8. Well Number 002	✓
9. OGRID Number 162683	✓
10. Pool name or Wildcat JALMAT (GAS) TAN-YATES-7Rvds	✓
11. Elevation (Show whether DR, RKB, RT, GR, etc.) 3,514' - GR	

SUNDRY NOTICES AND REPORTS ON WELLS
(DO NOT USE THIS FORM FOR PROPOSALS TO DRILL OR TO DEEPEN OR PLUG BACK TO A DIFFERENT RESERVOIR. USE "APPLICATION FOR PERMIT" (FORM C-101) FOR SUCH PROPOSALS.)
1. Type of Well: Oil Well X Gas Well Other ✓

2. Name of Operator
CIMAREX ENERGY CO. OF COLORADO

3. Address of Operator
600 N. MARIENFELD, SUITE 600, MIDLAND, TEXAS 79701

4. Well Location

Unit Letter J : 1650 feet from the SOUTH line and 1750 feet from the EAST line
Section 34 Township 22S Range 36E NMPM LEA County ✓

12. Check Appropriate Box to Indicate Nature of Notice, Report or Other Data

NOTICE OF INTENTION TO:

PERFORM REMEDIAL WORK ☐ PLUG AND ABANDON X
TEMPORARILY ABANDON ☐ CHANGE PLANS ☐
PULL OR ALTER CASING ☐ MULTIPLE COMPL ☐
DOWNHOLE COMMINGLE ☐

OTHER: ☐

SUBSEQUENT RI

REMEDIAL WORK ☐ INT TO PA PM X
COMMENCE DRILLING OPNS. ☐ P&A NR _____
CASING/CEMENT JOB ☐ P&A R _____

OTHER: _____

13. Describe proposed or completed operations. (Clearly state all pertinent details, and give pertinent dates, including estimated date of starting any proposed work). SEE RULE 19.15.7.14 NMAC. For Multiple Completions: Attach wellbore diagram of proposed completion or recompletion.

- 1) SET 7" CIBP @ 3,150'; PUMP 75 SXS. CMT. @ 3,150'-2,846' (T/YATES, B/SALT); CIRC. WELL W/ PXA MUD. Pressure test csg.
- 2) PUMP 60 SXS. CMT. @ 1,569'-1,372' (T/ANY., T/SALT); WOC X TAG CMT. PLUG.
- 3) PUMP 30 SXS. CMT. @ 473'-373' (9-5/8" CSG.SHOE); WOC X TAG CMT. PLUG.
- 4) MIX X CIRC. TO SURF. 25 SXS. CMT. @ 100'-3'.
- 5) DIG OUT X CUT OFF WELLHEAD 3' B.G.L.; WELD ON STEEL PLATE TO CSGS. X INSTALL DRY HOLE MARKER.

Verify cement to surface all strings

DURING THIS PROCEDURE WE PLAN TO USE THE CLOSED-LOOP SYSTEM W/ A STEEL TANK AND HAUL CONTENTS TO THE REQUIRED DISPOSAL, PER OCD RULE 19.15.17.

Spud Date:

NOTIFY OCD 24 HOURS PRIOR TO BEGINNING
PLUGGING OPERATIONS

I hereby certify that the information above is true and complete to the best of my knowledge and belief.

SIGNATURE David A. Eyer TITLE: AGENT

DATE: 07/25/16

Type or print name: DAVID A. EYLER

E-mail address: DEYLER@MILAGRO-RES.COM PHONE: 432.687.3033

For State Use Only


APPROVED BY: Mark Whitman TITLE: Petroleum Engr. Specialist DATE: 8/1/2016

Conditions of Approval (if any):

mw



Spudded 1/29/82
Original Operator:
Doyle Hartman

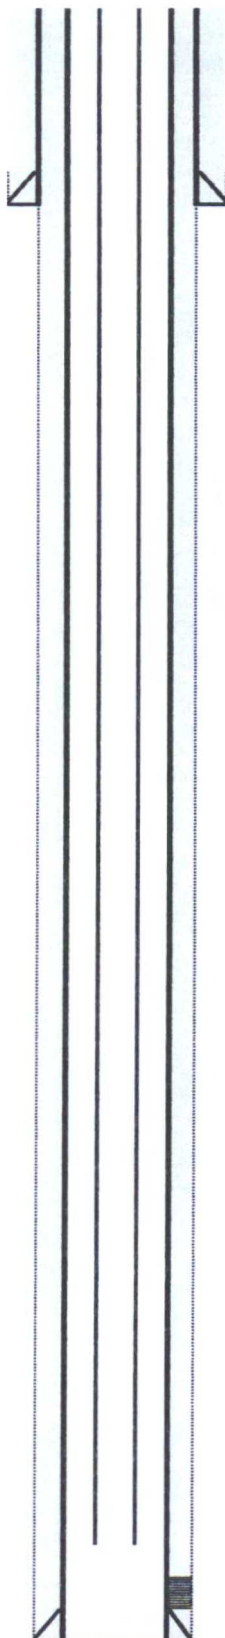

7" 23# J-55 ST&C csg @ 3670'
Cemented W/300 sx "C" Econolite
FB 250 sx "C" 50/50 Poz - Circulated

PBTD: 3650'
TD: 3670'

Cimarex Energy Co. of Colorado
JONES, OTIS L #2
API 30-025-27676, Property #309529-037
1650' FSL & 1750' FEL, Sec 34, T22S R36E
Lea County, NM
GL:3514' , KB:NR'

J PIWETZ

7/15/2016

9-5/8 36# csg @ 423'
Cmt w/375 sx "C", circ to surface

TUBING DETAIL (3/31/73)

No Record

ROD DETAIL

Well was pumping, No Record of rods or pump run

Yates - 7 Rivers Perfs: 3223 - 3561' (20 holes)

CIMAREX

Spudded 1/29/82
Original Operator:
Doyle Hartman

Cimarex Energy Co. of Colorado

JONES, OTIS L #2

API 30-025-27676, Property #309529-037

1650' FSL & 1750' FEL, Sec 34, T22S R36E


Lea County, NM

GL:3514', KB:NR'

J PIWETZ

7/15/2016

T/ANHY ~ 1,422'
T/SALT ~ 1,519'
B/SALT ~ 2,946'
T/YATES ~ 3,110'

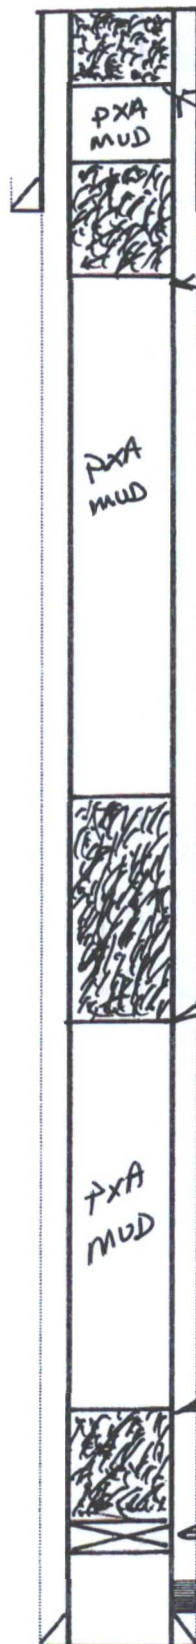

9-5/8 36# csg @ 423'

Cmt w/375 sx "C", circ to surface

CIRC. 25 SXS. @ 100'-3'

Pump 30 SXS. @ 473'-373'-TAG

Pump 60 SXS. @ 1569'-1372'-TAG

Pump 75 SXS. @ 3150'-2846'

SET 7" CIBP @ 3150'

Yates - 7 Rivers Perfs: 3223 - 3561' (20 holes)

7" 23# J-55 ST&C csg @ 3670'

Cemented W/300 sx "C" Econolite

FB 250 sx "C" 50/50 Poz - Circulated

PBTD: 3650'

TD: 3670'