

Submit 1 Copy To Appropriate District Office
District I - (575) 393-6161
1625 N. French Dr., Hobbs, NM 88240
District II - (575) 748-1283
811 S. First St., Artesia, NM 88210
District III - (505) 334-6178
1000 Rio Brazos Rd., Aztec, NM 87410
District IV - (505) 476-3460
1220 S. St. Francis Dr., Santa Fe, NM 87505

State of New Mexico
Energy, Minerals and Natural Resources

Form C-103
Revised August 1, 2011

OIL CONSERVATION DIVISION
1220 South St. Francis Dr.
Santa Fe, NM 87505

WELL API NO. 30-025-33762	✓
5. Indicate Type of Lease STATE ☒ FEE ☐	
6. State Oil & Gas Lease No.	
7. Lease Name or Unit Agreement Name	
LEA AP STATE	✓
8. Well Number 002	✓
9. OGRID Number 162683	✓
10. Pool name or Wildcat PEARL SAN ANDRES; WEST	✓

Unit Letter: P : 990 feet from the SOUTH line and 700 feet from the EAST line
Section 30 Township 19S Range 35E NMPM LEA County ✓

11. Elevation (Show whether DR, RKB, RT, GR, etc.)
3,744' - GR

12. Check Appropriate Box to Indicate Nature of Notice, Report or Other Data

NOTICE OF INTENTION TO:

PERFORM REMEDIAL WORK ☐ PLUG AND ABANDON ☒
TEMPORARILY ABANDON ☐ CHANGE PLANS ☐
PULL OR ALTER CASING ☐ MULTIPLE COMPL ☐
DOWNHOLE COMMINGLE ☐

OTHER: ☐

SUBSEQUENT FURTHER ACTION

REMEDIAL WORK ☐
COMMENCE DRILLING OPNS. ☐
CASING/CEMENT JOB ☐

INT TO PA ☒
P&A NR ☐
P&A R ☐

OTHER: ☐

13. Describe proposed or completed operations. (Clearly state all pertinent details, and give pertinent dates, including estimated date of starting any proposed work). SEE RULE 19.15.7.14 NMAC. For Multiple Completions: Attach wellbore diagram of proposed completion or recompletion.

- 1) TAG EXISTING 5-1/2" CIBP + CMT. @ +/-5,685'; CIRC. WELL W/ PXA FLUID.
- 2) PUMP 60 SXS. CMT. @ 5,685'-5,200' (T/S.A.).
- 3) PUMP 40 SXS. CMT. @ 3,504'-3,234' (T/YATES, B/SALT); WOC X TAG CMT. PLUG.
- 4) PUMP 25 SXS. CMT. @ 1,862'-1,752' (T/SALT, T/ANHY.); WOC X TAG CMT. PLUG.
- 5) MIX X CIRC. TO SURF. 65 SXS. CMT. @ 500'-3'.
- 6) DIG OUT X CUT OFF WELLHEAD 3' B.G.L.; WELD ON STEEL PLATE TO CSGS. X INSTALL DRY HOLE MARKER.

DURING THIS PROCEDURE WE PLAN TO USE THE CLOSED-LOOP SYSTEM W/ A STEEL TANK AND HAUL CONTENTS TO THE REQUIRED DISPOSAL, PER OCD RULE 19.15.17.

LPC Timed Area → P&A marker needs to be installed 3' below ground level. Take Photos & GPS.

Spud Date:

NOTIFY OCD 24 HOURS PRIOR TO BEGINNING
PLUGGING OPERATIONS

I hereby certify that the information above is true and complete to the best of my knowledge and belief.

SIGNATURE David A. Eyler TITLE: AGENT

DATE: 07/26/16

Type or print name: DAVID A. EYLER

E-mail address: DEYLER@MILAGRO-RES.COM PHONE: 432.687.3033

For State Use Only

APPROVED BY: Mark Whitaker TITLE: Petroleum Engr. Specialist DATE: 8/1/2016

Conditions of Approval (if any):

mw



Cimarex Energy Co. of Colorado


Lea AP State No. 002

API #30-025-33762, Prop #309617-004

990' FSL & 700' FEL UL P Sec 30 T19S R35E

PIWETZ

7/22/2016

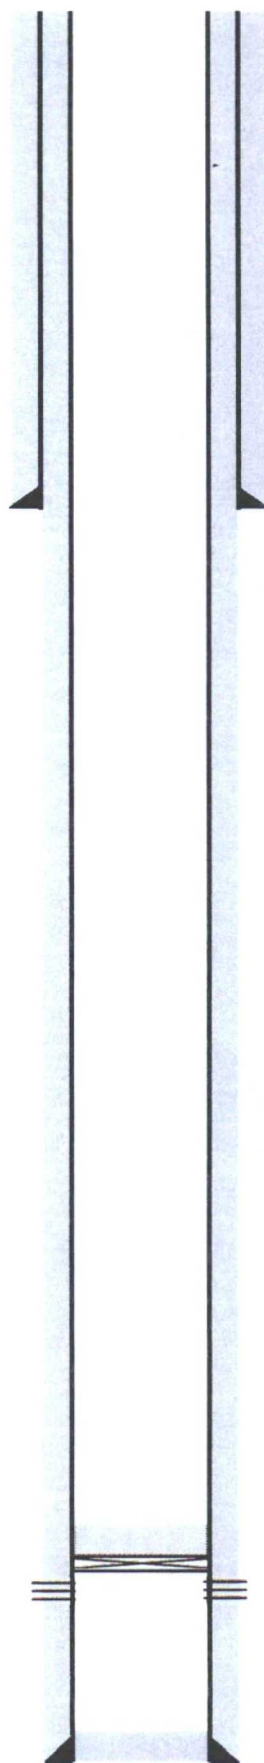

PBD 5901'
TD 5935'

8-5/8" 24# J-55 ST&C @450' w170 sx CIRCULATED

CIPB @ 5710' w/25' cmt (2/6/08)


San Andres Perfs: 5764 - 5876'

5-1/2" 15.5# J-55 ST&C @ 5921

CMT w/1050 sx 35/65 Poz "C"

FB 170 sx 50/50 Poz "C" CIRCULATED TO SURFACE

T/SALT ~ 1807'
B/SALT ~ 3284'
T/YATES ~ 3454'
T/S.A. ~ 5275'

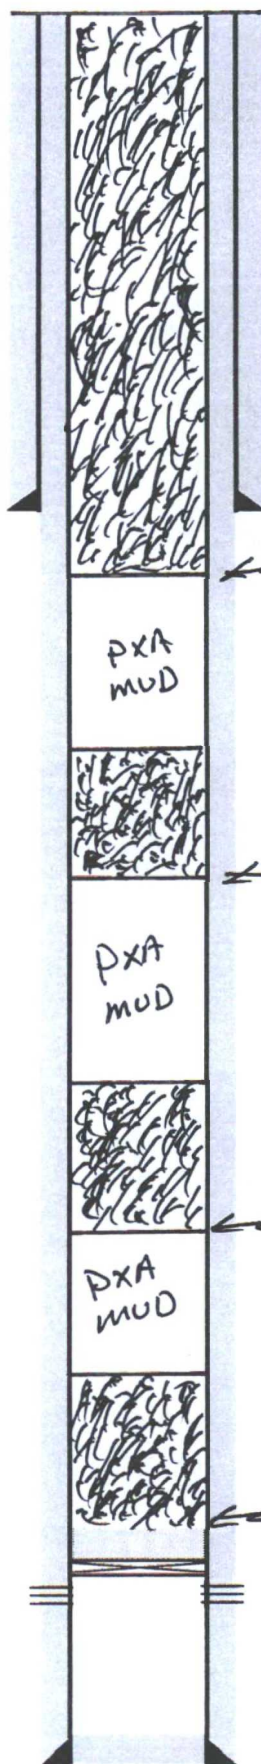

8-5/8" 24# J-55 ST&C @450' w170 sx CIRCULATED

CIRC. 65 SXS. @ 500'-3'

PXA
MUD

Pump 25 SXS @ 1862'-1752'-TAG

PXA
MUD

Pump 40 SXS. @ 3504'-3234'-TAG

PXA
MUD

Pump 60 SXS @ 5685'-5200'

CIPB @ 5710' w/25' cmt (2/6/08)

San Andres Perfs: 5764 - 5876'

PBD 5901'
TD 5935'

5-1/2" 15.5# J-55 ST&C @ 5921

CMT w/1050 sx 35/65 Poz "C"

FB 170 sx 50/50 Poz "C" CIRCULATED TO SURFACE

DAS 07/25/16