

District I - (575) 393-6161

1625 N. French Dr., Hobbs, NM 88240

District II - (575) 748-1283

811 S. First St., Artesia, NM 88210

District III - (505) 334-6178

1000 Rio Brazos Rd., Aztec, NM 87410

District IV - (505) 476-3460

1220 S. St. Francis Dr., Santa Fe, NM 87505

Energy, Minerals and Natural Resources

Revised July 18, 2013

HOBBS OCD

SEP 09 2016

RECEIVED

OIL CONSERVATION DIVISION

1220 South St. Francis Dr.

Santa Fe, NM 87505

WELL API NO.
30-025-29131

5. Indicate Type of Lease

STATE ☒ FEE ☐

6. State Oil & Gas Lease No.

7. Lease Name or Unit Agreement Name
SEVEN RIVERS QUEEN UNIT

8. Well Number 065

9. OGRID Number 269324

10. Pool name or Wildcat LANGLIE
MATTIX;7 RVRS-Q-GRAYBURG

SUNDRY NOTICES AND REPORTS ON WELLS

(DO NOT USE THIS FORM FOR PROPOSALS TO DRILL OR TO DEEPEN OR PLUG BACK TO A DIFFERENT RESERVOIR. USE "APPLICATION FOR PERMIT" (FORM C-101) FOR SUCH PROPOSALS.)

1. Type of Well: Oil Well ☐ Gas Well ☒ Other

2. Name of Operator
LINN OPERATING, INC.

3. Address of Operator
600 TRAVIS ST., SUITE 5100 HOUSTON, TEXAS 77002

4. Well Location

Unit Letter E : 2080 feet from the NORTH line and 560 feet from the WEST line

Section 03 Township 23S Range 36E NMPM LEA County

11. Elevation (Show whether DR, RKB, RT, GR, etc.)
3478.5' GR

12. Check Appropriate Box to Indicate Nature of Notice, Report or Other Data

NOTICE OF INTENTION TO:

PERFORM REMEDIAL WORK ☐ PLUG AND ABANDON ☒
TEMPORARILY ABANDON ☐ CHANGE PLANS ☐
PULL OR ALTER CASING ☐ MULTIPLE COMPL ☐
DOWNHOLE COMMINGLE ☐
CLOSED-LOOP SYSTEM ☐
OTHER: ☐

SUBSEQUENT

REMEDIAL WORK
COMMENCE DRILLING OPNS.
CASING/CEMENT JOB

INT TO PA RM ✓
P&A NR _____
P&A R _____

OTHER: _____

13. Describe proposed or completed operations. (Clearly state all pertinent details, and give pertinent dates, including estimated date of starting any proposed work). SEE RULE 19.15.7.14 NMAC. For Multiple Completions: Attach wellbore diagram of proposed completion or recompletion.

The SRQU #65 failed an MIT in February 2016 during the annual UIC testing. Linn respectfully requests to permanently plug and abandon this well. Please see the attached proposed plugging procedure as well as current and proposed well bore diagrams.

NOTIFY OCD 24 HOURS PRIOR TO BEGINNING PLUGGING OPERATIONS

Spud Date: _____

I hereby certify that the information above is true and complete to the best of my knowledge and belief.

SIGNATURE Nancy Fitzwater TITLE REGULATORY SUPERVISOR DATE 09/02/2016

Type or print name NANCY FITZWATER E-mail address: nfitzwater@linnenergy.com PHONE: 281.840.4266

For State Use Only

APPROVED BY: Mark Whitaker TITLE Petroleum Engr. Specialist DATE 9/13/2016

Conditions of Approval (if any):

SEVEN RIVERS QUEEN UNIT #065 (309557)
LINN OPERATING, INC. (269324)
PROPOSAL TO PLUG AND ABANDON

1. Set 5-1/2" CIBP @ 3625' w/25 sxs cmt
2. Circulate hole w/mud laden fluid. *Pressure test csg. Report results*
3. Spot 25 sxs cmt @ ~~3000' - 2758'~~ *3100'*
4. Spot 25 sxs cmt @ ~~1470' - 1228'~~ *1520'*
5. ~~Perf & Circ.~~ cmt @ 360' - ~~250'~~ *WOC & Tag. to surface*
6. ~~Perf & Sqz 75 sxs cmt @ 200' & circulate to surface.~~
7. Cut off wellhead and weld on Dry Hole Marker.

Verify cement to surface




NM Schematic

Well Name: SEVEN RIVERS QUEEN UNIT 65

API/UWI 3002529131	Field Name PBNM - PB - SEVEN RIVERS QUEEN	County Lea	State/Province NM	Section 3	Township 023-S	Range 036-E	Survey	Block
Ground Elevation (ft) 3,478.50	Orig KB Elev (ft) 3,488.50	KB-Grd (ft) 10.00	Initial Spud Date	Rig Release Date	TD Date 2/25/1985	Latitude (") 32° 20' 7.391" N	Longitude (") 103° 15' 36.067" W	Operated? Yes

Original Hole, 5/24/2016 1:56:08 PM

Original Hole Data

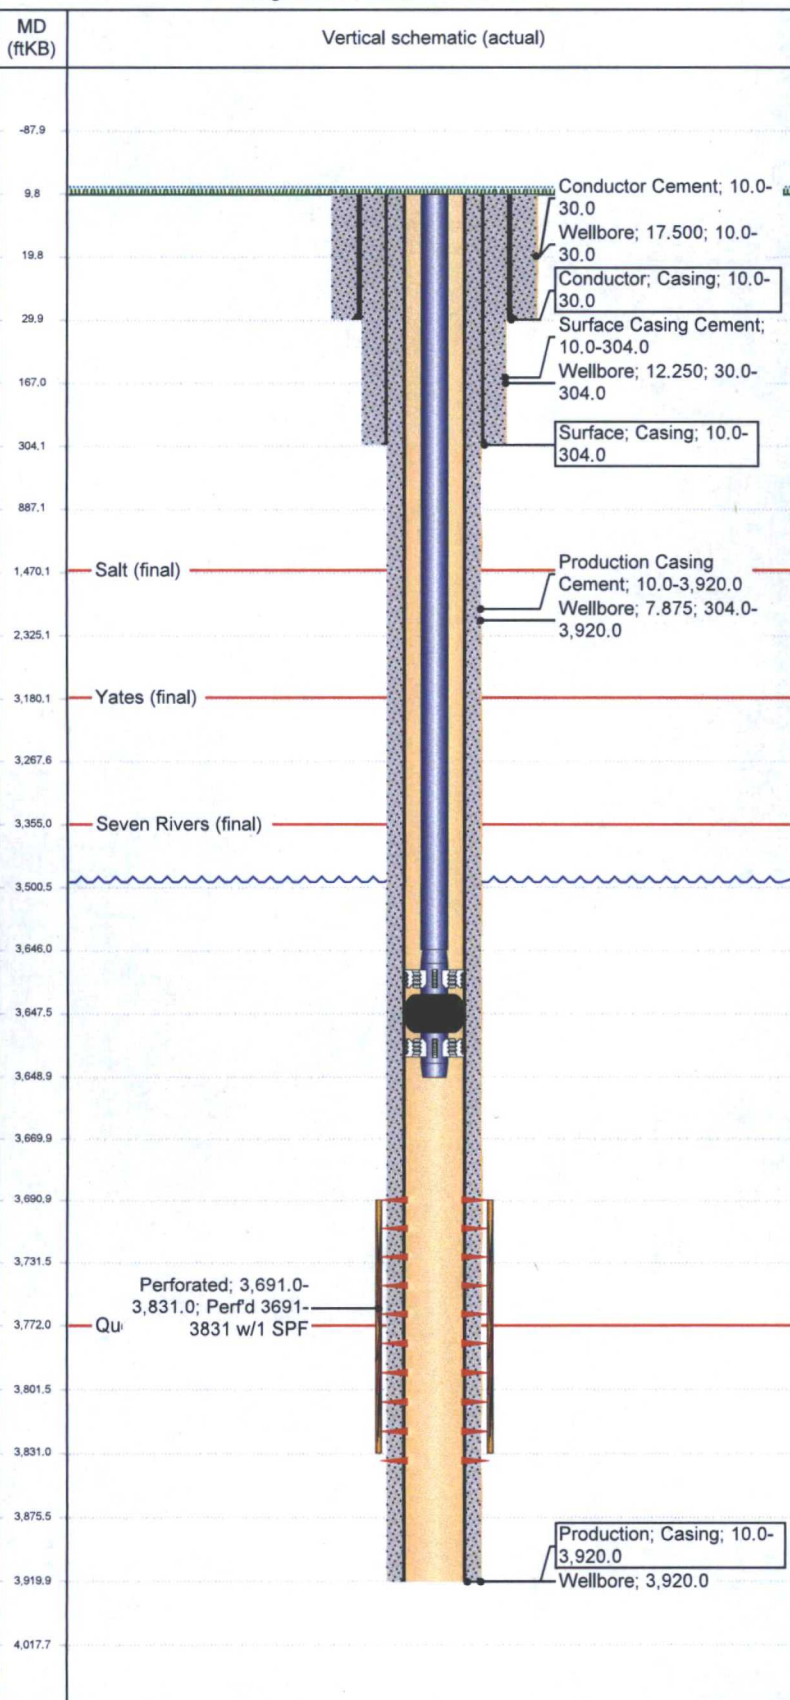

Wellbores

North-South Distance (ft) 2,080.0	NS Flag FNL	East-West Distance (ft) 560.0	EW Flag FWL
--------------------------------------	----------------	----------------------------------	----------------

Casing Strings

Csg Des	Set Dept...	OD Nom...	ID Nom...	W/Len (L...	String Grade	Run Date
Conductor	30.0	13 3/8	12.615	54.50	J-55	2/18/1985
Surface	304.0	8 5/8	8.097	24.00	J-55	2/19/1985
Production	3,920.0	5 1/2	4.95	15.50	J-55	2/25/1985

Cement Stages

Description	Top (ftKB)	Btm (ftKB)	Eval Method	Comment
Conductor Cement	10.0	30.0		3 yds Redi-mix
Surface Casing Cement	10.0	304.0		Cmt'd w/175 sx cmt. Circ 40 sx cmt to pit
Production Casing Cement	10.0	3,920.0		Cmt'd w/800 sx cmt. Circ 80 sx cmt to surf

Tubing Strings

Tubing Description	Set Depth...	Run Date	Pull Date
Tubing	3,649.0	3/31/1985	

Perforations

Top (ftKB)	Btm (ftKB)	Comment
3,691.0	3,831.0	Perf'd 3691-3831 w/1 SPF

Formations

Formation	Final Top...	Final Btm...	Comment
Salt	1,470.0	3,008.0	
Yates	3,180.0		
Seven Rivers	3,355.0		
Queen	3,772.0		




NM Schematic

Well Name: SEVEN RIVERS QUEEN UNIT 65

API/UWI 3002529131	Field Name PBNM - PB - SEVEN RIVERS QUEEN	County Lea	State/Province NM	Section 3	Township 023-S	Range 036-E	Survey	Block
Ground Elevation (ft) 3,478.50	Orig KB Elev (ft) 3,488.50	KB-Grd (ft) 10.00	Initial Spud Date 2/25/1985	Rig Release Date	TD Date 2/25/1985	Latitude (") 32° 20' 7.391" N	Longitude (") 103° 15' 36.067" W	Operated? Yes

Original Hole, 9/1/2016 2:05:16 PM

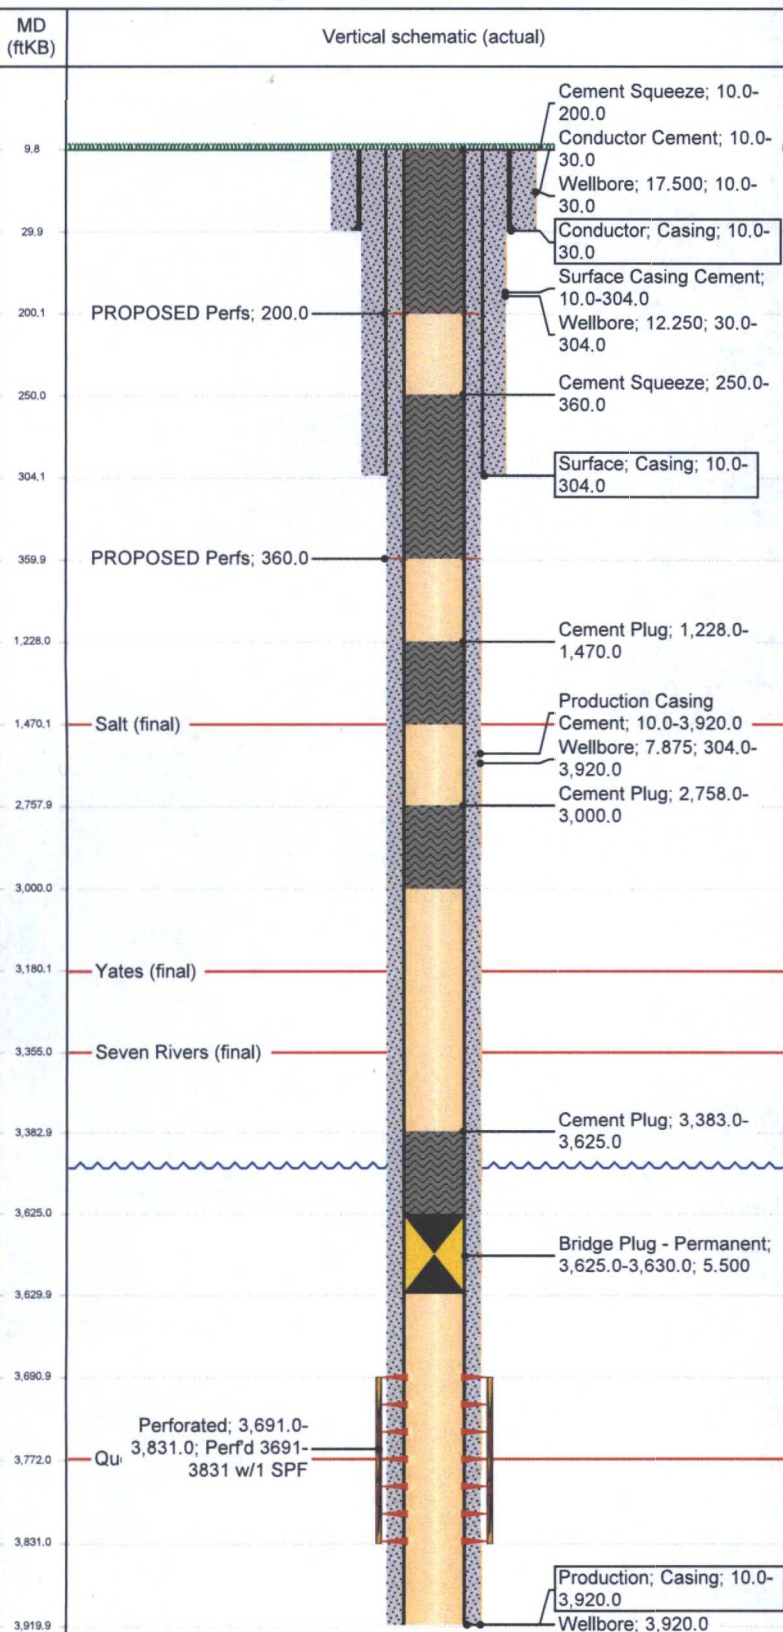

Original Hole Data

Wellbores

North-South Distance (ft) 2,080.0	NS Flag FNL	East-West Distance (ft) 560.0	EW Flag FWL
--------------------------------------	----------------	----------------------------------	----------------

Casing Strings

Csg Des	Set Dept...	OD Nom...	ID Nom...	Wt/Len (l...	String Grade	Run Date
Conductor	30.0	13 3/8	12.615	54.50	J-55	2/18/1985
Csg Des	Set Dept...	OD Nom...	ID Nom...	Wt/Len (l...	String Grade	Run Date
Surface	304.0	8 5/8	8.097	24.00	J-55	2/19/1985
Csg Des	Set Dept...	OD Nom...	ID Nom...	Wt/Len (l...	String Grade	Run Date
Production	3,920.0	5 1/2	4.95	15.50	J-55	2/25/1985

Cement Stages

Description	Top (ftKB)	Btm (ftKB)	Eval Method	Comment
Cement Plug	3,383.0	3,625.0		PROPOSED: Cap CIBP w 25 sks cmt.
Cement Plug	2,758.0	3,000.0		PROPOSED: Spot 25 sks cmt at 3000'-2758'.
Cement Plug	1,228.0	1,470.0		PROPOSED: Spot 25 sks cmt at 1470'-1228'.
Cement Plug	250.0	360.0		PROPOSED: Perf and Sqz 25 sks cmt at 360'-250'. Tag TOC.
Cement Plug	10.0	200.0		PROPOSED: Perf and Sqz 75 sks cmt at 200'. Circ to surface.
Conductor Cement	10.0	30.0		3 yds Redi-mix
Surface Casing Cement	10.0	304.0		Cmt'd w/175 sx cmt. Circ 40 sx cmt to pit
Production Casing Cement	10.0	3,920.0		Cmt'd w/800 sx cmt. Circ 80 sx cmt to surf

Tubing Strings

Tubing Description Tubing	Set Depth... 3,649.0	Run Date 3/31/1985	Pull Date 8/31/2016
------------------------------	-------------------------	-----------------------	------------------------

Perforations

Top (ftKB)	Btm (ftKB)	Comment
200.0	200.0	
360.0	360.0	
3,691.0	3,831.0	Perf'd 3691-3831 w/1 SPF

Other In Hole

Des	Top (ftKB)	Btm (ftKB)	Run Date	Com
Bridge Plug - Permanent	3,625.0	3,630.0		PROPOSED: Set CIBP at 3625' and cap w 25 sks cmt.

Formations

Formation	Final Top...	Final Btm...	Comment
Salt	1,470.0	3,008.0	
Yates	3,180.0		
Seven Rivers	3,355.0		
Queen	3,772.0		