

District I
 1625 N. French Dr., Hobbs, NM 88240
 Phone: (505) 393-6161 Fax: (505) 393-0729
 District II
 811 S. First St., Artesia, NM 88210
 Phone: (505) 748-1283 Fax: (505) 748-9729
 District III
 10010 Rio Arriba Road, Arbores, NM 87410
 Phone: (505) 334-6178 Fax: (505) 334-6178
 District IV
 1229 S. St. Francis Dr., Santa Fe, NM 87503
 Phone: (505) 476-3750 Fax: (505) 476-3462

HOBBS OCD State of New Mexico
 Energy, Minerals & Natural Resources
 Department
OIL CONSERVATION DIVISION
 1220 South St. Francis Dr.
 Santa Fe, NM 87505

FORM C-102
 Revised August 1, 2011
 Submit one copy to appropriate
 District Office

☐ AMENDED REPORT

WELL LOCATION AND ACREAGE DEDICATION PLAT

API Number 30025-43473		Pool Code 97869		Pool Name SWD; DEVONIAN-SILURIAN	
Property Code 37126		Property Name STATION SWD			Well Number 001
OGRID No. 161968		Operator Name MESQUITE SWD.			Elevation 3559'
10 Surface Location					
UL or loc no. F	Section 7	Township 24-S	Range 32-E	Lot Idn -	Feet from the 2625'
		North/South line NORTH		Feet from the 2315'	East/West line WEST
				County LEA	
Dedicated Acres 640.00		Joint or Infill		Consolidation Code	
				Order No. SWD-1558	


No allowable will be assigned to this completion until all interests have been consolidated or a non-standard unit has been approved by the division.

	SURFACE LOCATION NEW MEXICO EAST NAD 1927 X=691193 Y=448622 LAT.: N 32.2318657 LONG.: W 103.7150157 NAD 1983 X=691298.109 Y=448600.718 LAT.: N 32.231950217 LONG.: W 103.713417626	12 OPERATOR CERTIFICATION I hereby certify that the information contained herein is true and complete to the best of my knowledge and belief, and that this organization either owns a working interest or undivided interest in the land including the proposed location, hole location or has a right to drill this well at this location pursuant to a contract with an owner of such a mineral or working interest, or is a voluntary pooling agreement or a compulsory pooling order in effect entered by the division.	
		Signature: Kay Havenor Date: 12/28/15	
		Printed Name: Kay Havenor	
		E-mail Address: Kay@geosources.com	
		13 SURVEYOR CERTIFICATION I hereby certify that the well location shown on this plat was plotted from field notes of actual survey made by me or under my supervision, and that the same is true to the best of my belief.	
		Date of Survey: 12/28/15 Signature:	
		Certificate Holder: Michael Blake Brown, P.S. No. 18329	

MESQUITE SWD

STATION SWD #1

SECTION 7, TOWNSHIP 24 SOUTH, RANGE 32 EAST, N.M.P.M.
LEA COUNTY, NEW MEXICO

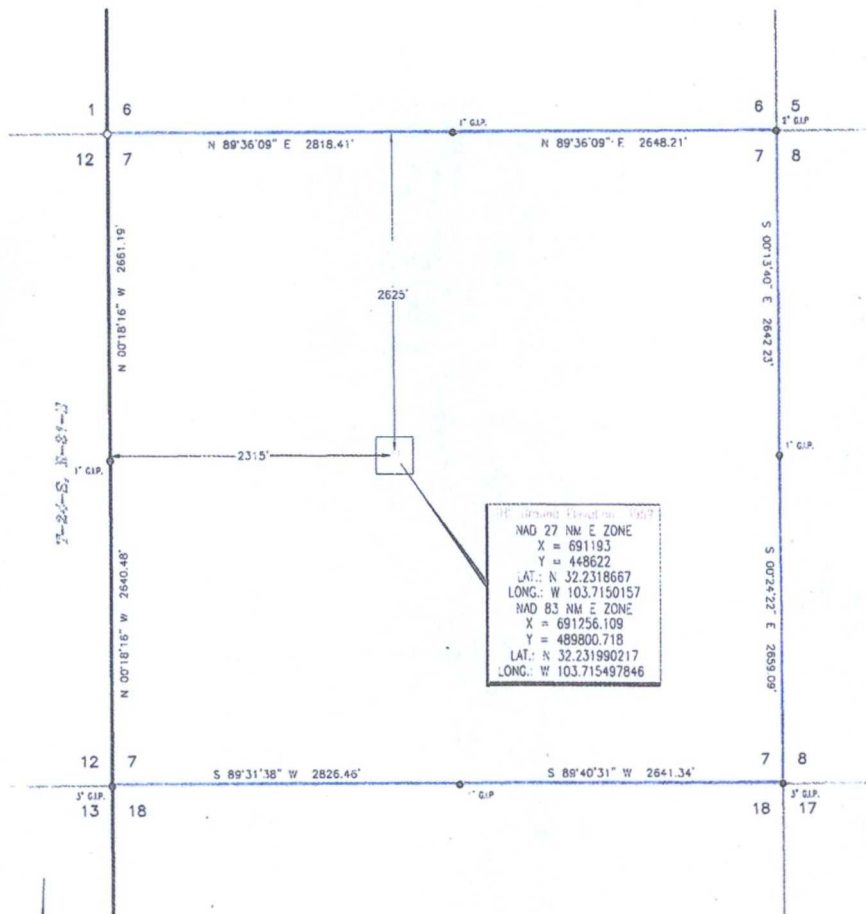

SCALE: 1" = 1000'
0' 500' 1000'

LEASE NAME & WELL NO.: STATION SWD #1

SECTION 7 - TWP 24-S RGE 32-E SURVEY N.M.P.M.
COUNTY LEA STATE NM
DESCRIPTION 2625' FNL & 2315' FWL

DISTANCE & DIRECTION FROM INT. OF JS-128 & US 18, (LOCATED
ON THE NE SIDE OF JAL, NM.) GO WEST ON THE US-28 ± 33 MILES,
TO A POINT ±430 FEET NORTHEAST OF THE LOCATION




Michael B. Brown
Michael Blake Brown, P.S. No. 18329

ALL BEARINGS, DISTANCES AND GRADIENTS CONTAINED HEREIN ARE
BASED UPON THE NEW MEXICO STATE PLANE COORDINATE SYSTEM, BASED
UPON THE NORTH AMERICAN DATUM 1983, U.S. SURVEY FOOT.
THIS SURVEY WAS CONDUCTED IN ACCORDANCE WITH THE NEW MEXICO
SURVEYING ACT, CHAPTER 90, N.M.S.A. AND THE SURVEYING
PRACTICES OF THE PROFESSION OF SURVEYING IN THE STATE OF NEW MEXICO.
THE SURVEYOR'S CERTIFICATE OF QUALITY CONTROL IS ATTACHED TO THIS
SURVEY REPORT.

TOPOGRAPHIC
SURVEYING & MAPPING
1400 EVERMAN PARKWAY, Ste. 107 • FT. WORTH, TEXAS 76140
TELEPHONE: (817) 744-7552 • FAX: (817) 744-7548
2003 NORTH DOW SPRING • MIDLAND, TEXAS 79705
TELEPHONE: (432) 682-1653 OR (800) 767-1653 • FAX: (432) 682-1743
WWW.TOPOGRAPHIC.COM

SCALE: 1" = 1000' DATE: JUNE 30, 2015 COGO: 22-81511 DRAWN BY: ED: 07-15-2015 LO_STATION_SWD1 DOC SIZE: 8.5"x14"

One-mile AOR Station SWD #1

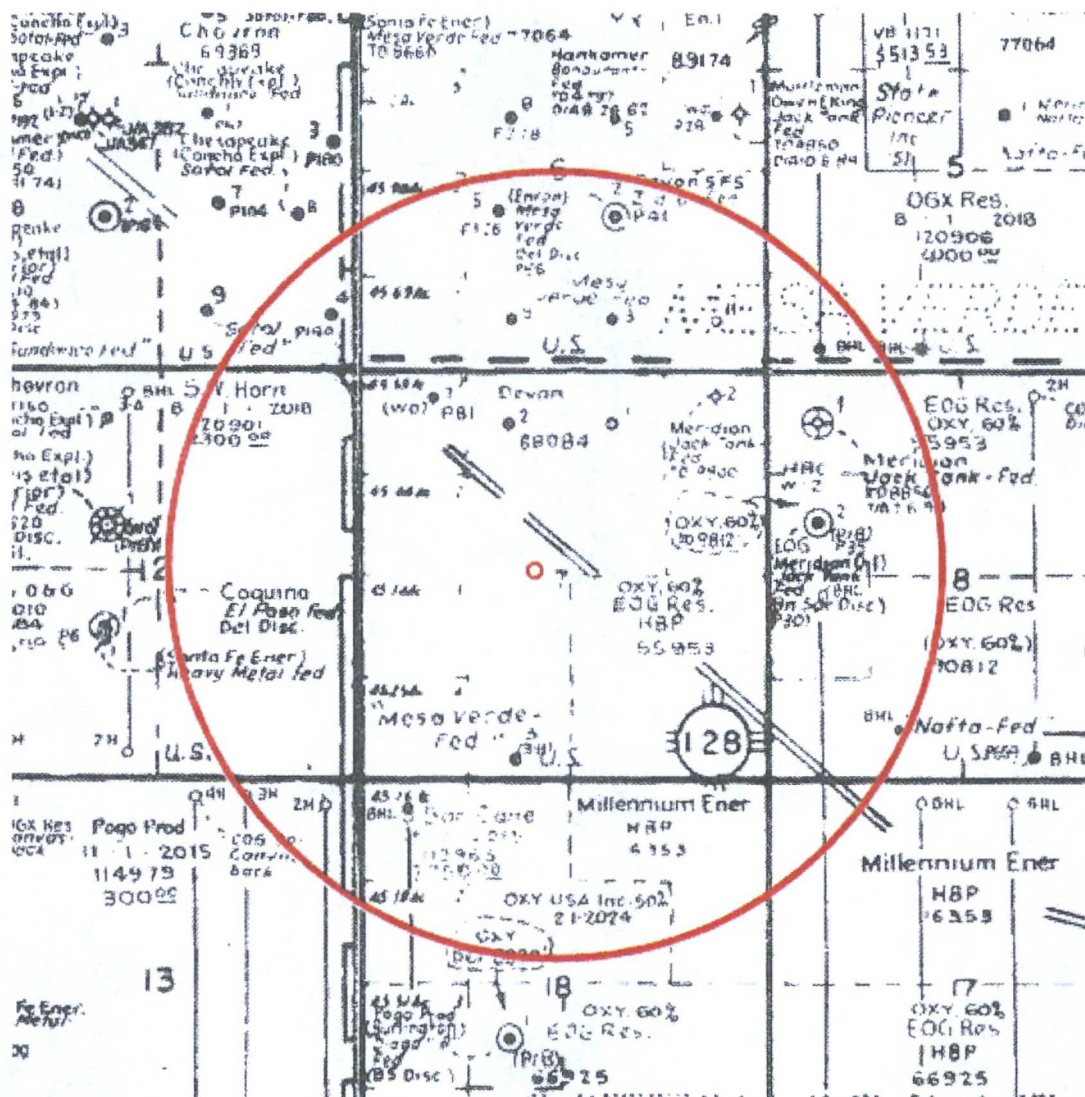




LEGEND

- WELL
- WELL PAD
- WATER DEPOT
- EXISTING ROAD
- PROPOSED ROAD

STATION SWD #1

SEC: 7 TWP: 24 S. 32 E. RGE: 32 E 3559.4' E 3559.4' N
 STATE: NEW MEXICO COUNTY: LEA & 2625' FNL & 2315' FWL
 W.O. # 16360 LEASE: STATE LEASE STATION SWD N.M. SURVEY: N.M.P.M.

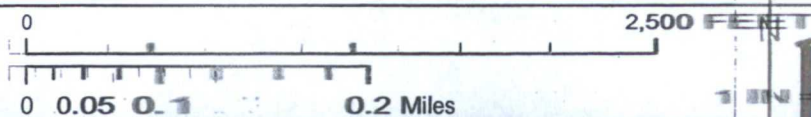

LOCATION OVERVIEW


IMAGERY

05/11/2016

A.F.



HARCROW SURVEY
 2314 W. MAIN ST, ARTESIA
 PH: (575) 746-2158 FAX: (575) 746-2159
 charcrow@harcrowsurvey.com

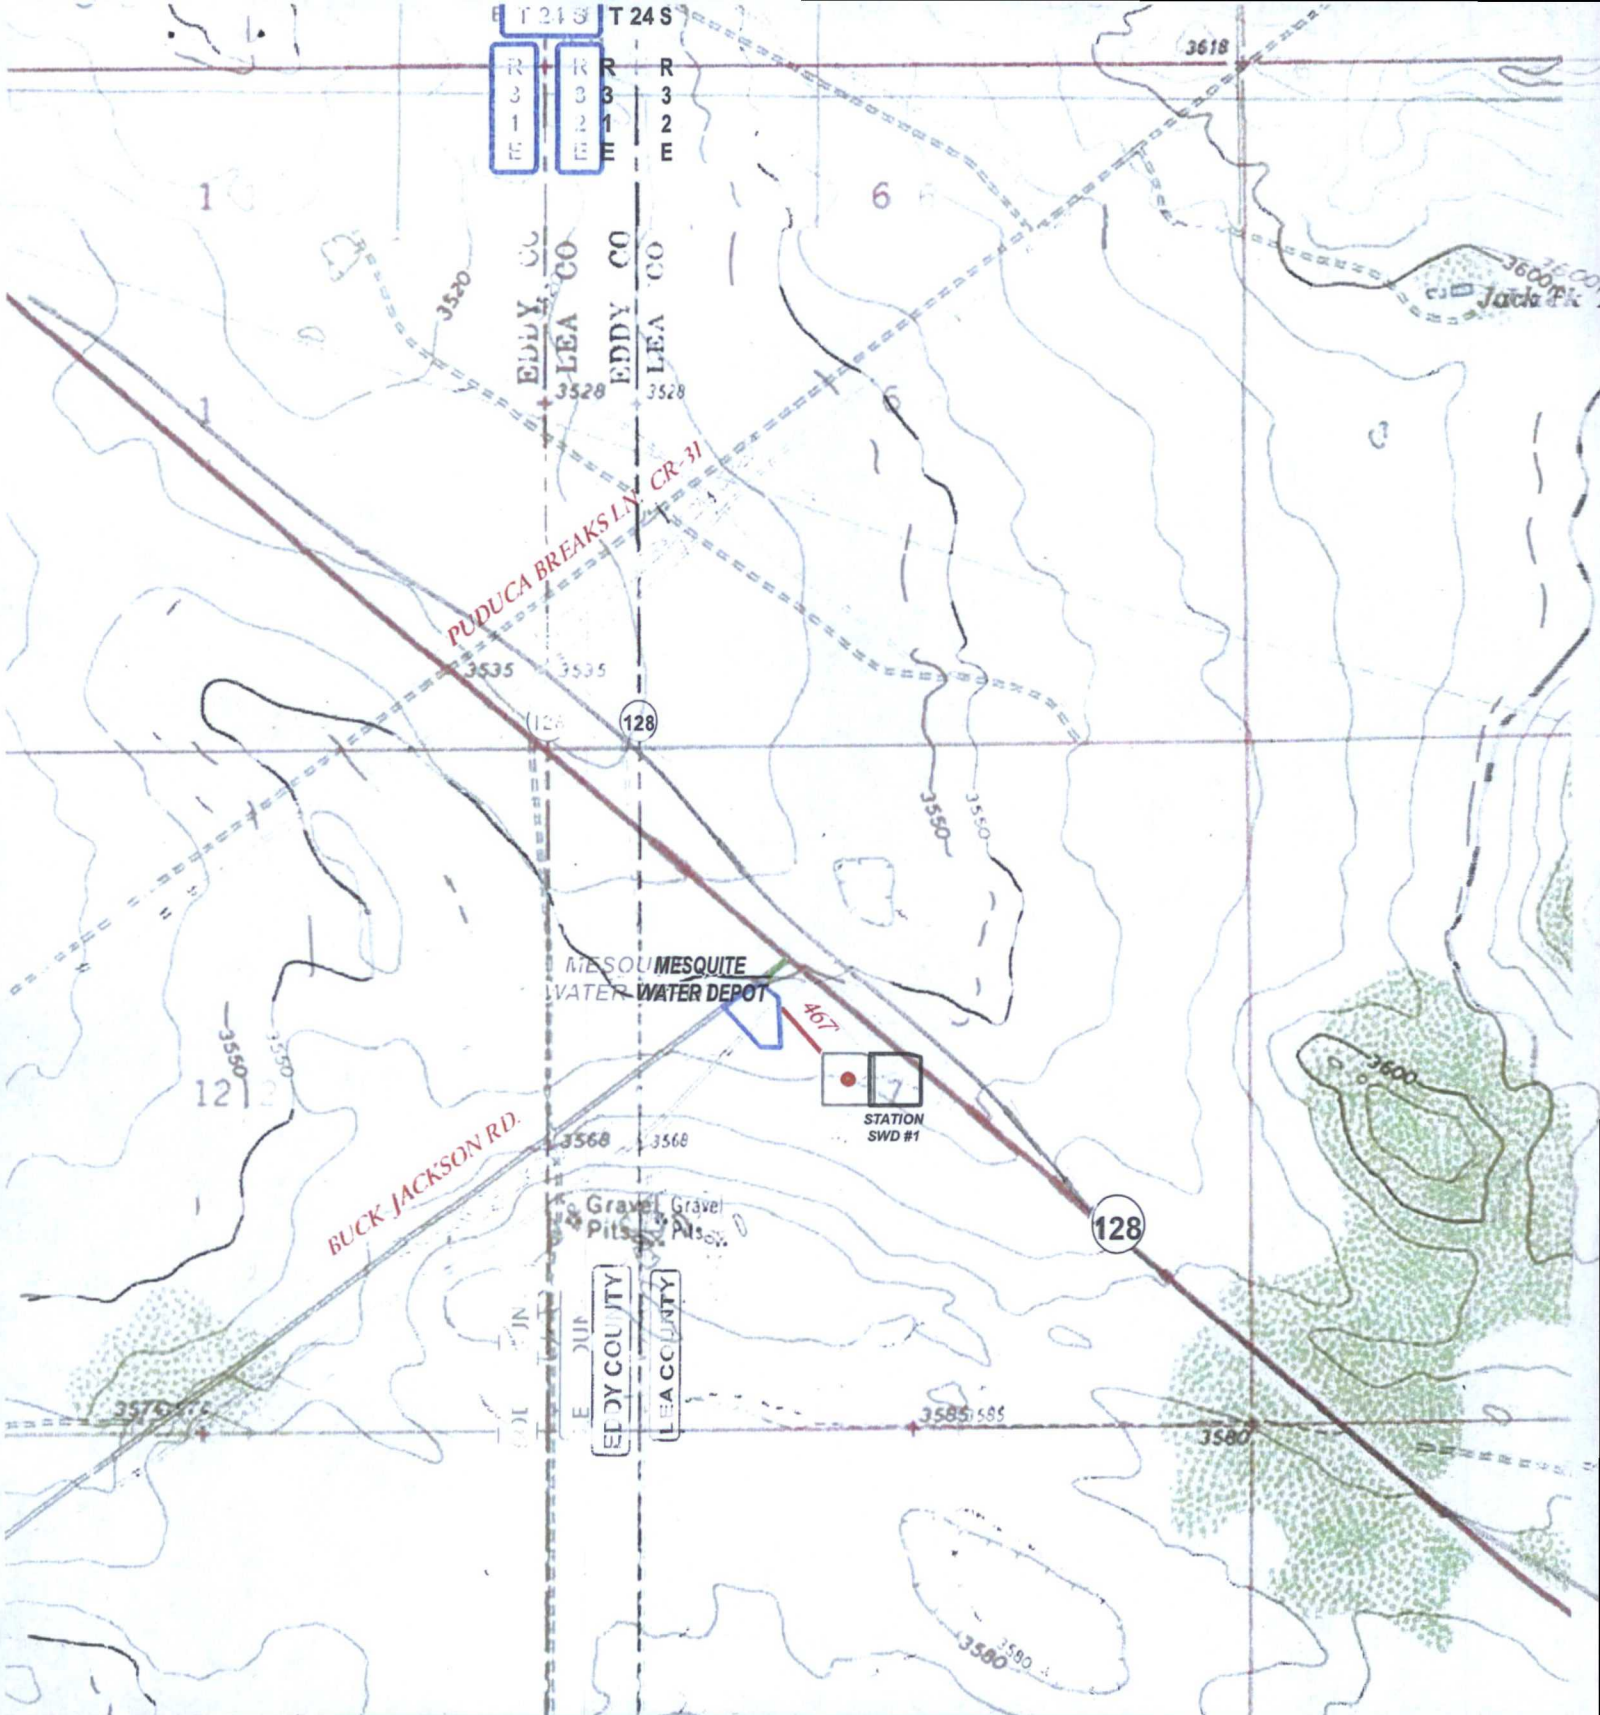

LEGEND

- WELL
- WELLPAD
- WATER DEPOT
- EXISTING ROAD
- PROPOSED ROAD

STATION SWD #1

SEC: SEC: 7 TWP: 24 S. RGE: 32 E. EL: 3559.4'
 STATE: NEW MEXICO COUNTY: LEA 2625' FNL: 2315' FWL
 W.O. # 16-360 LEASE: STATION SWD SURVEY: N.M.P.M

0 2,500 FEET

0 0.1 0.2 0.4 Miles

1 IN = 1,500 FT

LOCATION OVERVIEW

TOPO


05/11/2016

A.E.

MESQUITE SWD



HARCROW SURVEYING, LLC
 2314 W. MAIN ST, ARTESIA, NM 882
 PH: (575) 746-2158 FAX: (575) 746-2158
 c.harcrow@harcrowsurveying.com

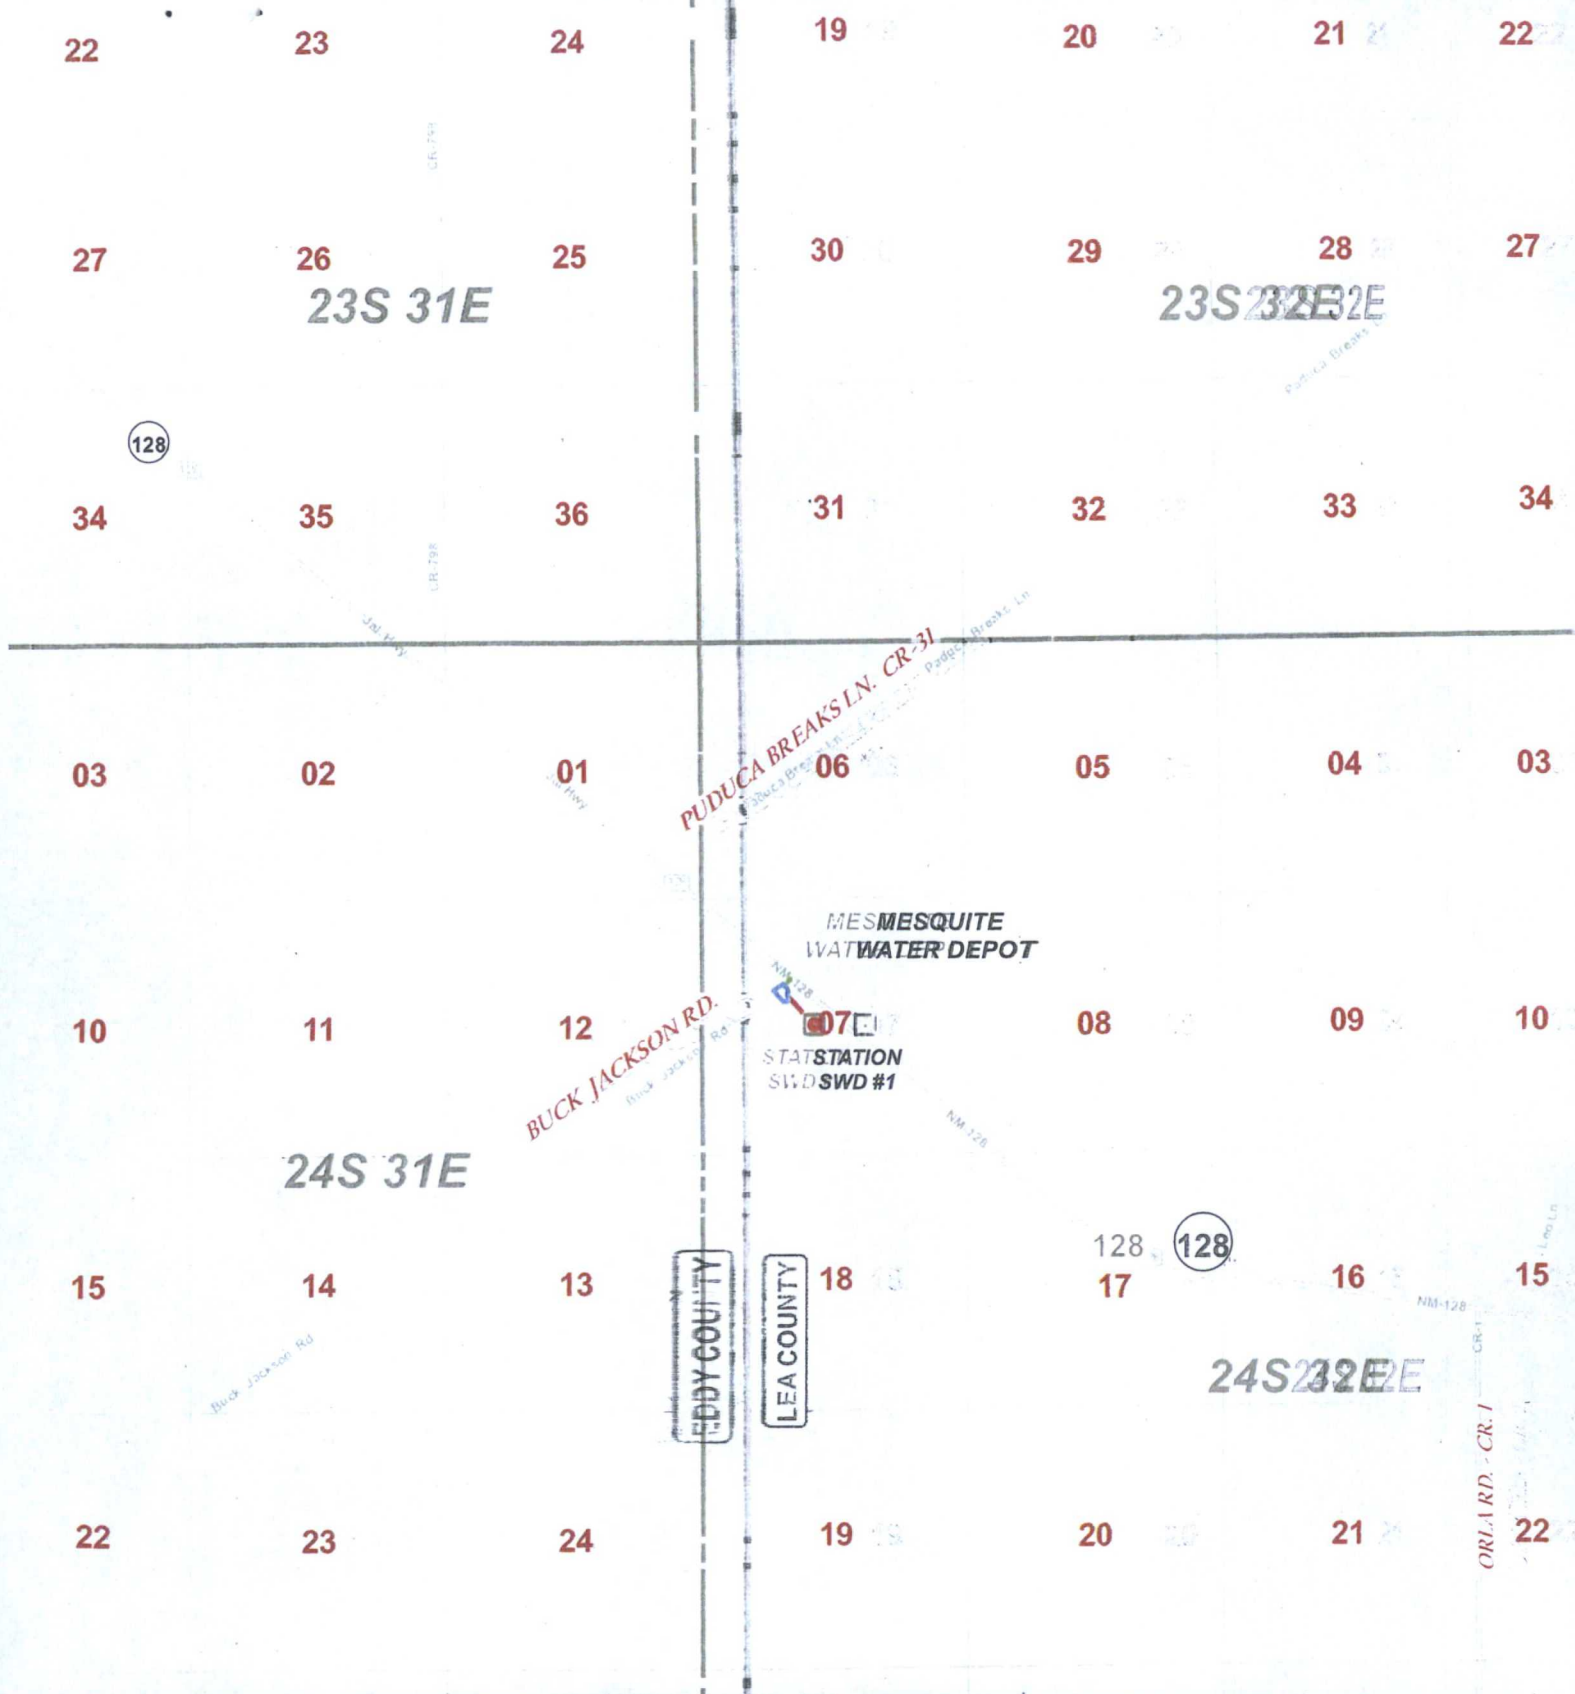



LEGEND

- WELL
- WELLPAD
- WATER DEPOT
- EXISTING ROAD
- PROPOSED ROAD

STATION SWD #1			
SEC: 7	TWP: 24S.	RANGE: 32 E.	ELEV: 3559.4'
STATE: NEW MEXICO COUNTY: LEA			
W.O. # 16-360 LEASE: STATION SWD SURVEY: N.M.P.M.			
0 2,500 5,000 7,500 10,000 FEET 1 IN = 4,000 FT 0 0.275 0.55 1.1 Miles			
VICINITY MAPS 05/11/2016			

MESQUITE SWD

HARCROW SURVEYING, LLC.
 2314 W. MAIN ST, ARTESIA, NM 88211
 PH: (575) 746-2158 FAX: (575) 746-2155
 charcrow@harcrowsurveying.com

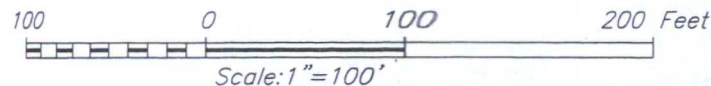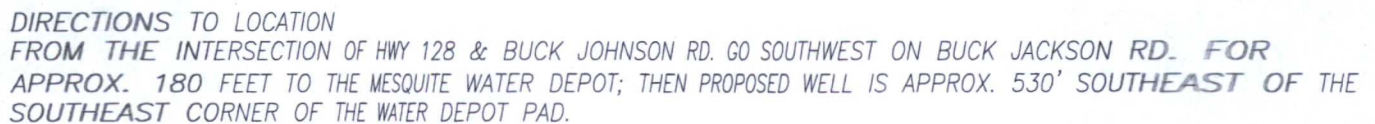

STATION SWD #1 WELL
LOCATED 2625 FEET FROM THE NORTH LINE
AND 2315 FEET FROM THE WEST LINE OF SECTION 7,
TOWNSHIP 24 SOUTH, RANGE 32 EAST, N.M.P.M.,
LEA COUNTY, NEW MEXICO

SURVEY DATE: APRIL 14, 2016		PAGE: 1 OF 1
DRAFTING DATE: MAY 10, 2016		
APPROVED BY: CH	DRAWN BY: AM	FILE: 16-360

Station SWD #1
Mesquite SWD, Inc
Unit F, Sec. 7, T24S-R32E
Lea Co. NM

