

Submit 1 Copy To Appropriate District  
Office  
District I - (575) 393-6161  
1625 N. French Dr., Hobbs, NM 88240  
District II - (575) 748-1283  
811 S. First St., Artesia, NM 88210  
District III - (505) 334-6178  
1000 Rio Brazos Rd., Aztec, NM 87410  
District IV - (505) 476-3460  
1220 S. St. Francis Dr., Santa Fe, NM  
87505

State of New Mexico  
Energy, Minerals and Natural Resources

Form C-103  
Revised August 1, 2011

OH CONSERVATION DIVISION  
1220 South St. Francis Dr.  
Santa Fe, NM 87505

WELL API NO. 30-025-20577
5. Indicate Type of Lease STATE XX FEE /
6. State Oil & Gas Lease No.
7. Lease Name or Unit Agreement Name Cotton Tree State SWD /
8. Well Number 001 /
9. OGRID Number 245872 /
10. Pool name or Wildcat SWD; Bell Canyon-Cherry Canyon /
11. Elevation (Show whether DR, RKB, RT, GR, etc.)

SUNDRY NOTICES AND REPORTS ON WELLS  
(DO NOT USE THIS FORM FOR PROPOSALS TO DRILL OR TO DEEPEN OR PLUG BACK TO A  
DIFFERENT RESERVOIR. USE "APPLICATION FOR PERMIT" (FORM C-101) FOR SUCH  
PROPOSALS.)

1. Type of Well: Oil Well ☐ Gas Well ☐ Other --Salt Water Disposal

2. Name of Operator

Judah Oil, LLC /

3. Address of Operator

P.O. Box 568, Artesia, NM 88211-0568

4. Well Location

Unit Letter F : 1980 feet from the North line and 1980 feet from the West line  
Section 32 Township 25S Range 32E NMPM Lea County

11. Elevation (Show whether DR, RKB, RT, GR, etc.)

12. Check Appropriate Box to Indicate Nature of Notice, Report or Other Data

NOTICE OF INTENT

PERFORM REMEDIAL WORK ☐  
TEMPORARILY ABANDON ☐  
PULL OR ALTER CASING ☐  
DOWNHOLE COMMINGLE ☐

INT TO PA

P&A NR pm X

P&A R

SUBSEQUENT REPORT OF:

REMEDIAL WORK ☐ ALTERING CASING ☐  
COMMENCE DRILLING OPNS. ☐ P AND A XX  
CASING/CEMENT JOB ☐

OTHER: ☐

OTHER: ☐

13. Describe proposed or completed operations. (Clearly state all pertinent details, and give pertinent dates, including estimated date of starting any proposed work). SEE RULE 19.15.7.14 NMAC. For Multiple Completions: Attach wellbore diagram of proposed completion or recompletion.

SEE ATTACH

Approved for Plugging of wellbore only. Liability under bond is retained pending restoration and completion of the C-103, Specific for Subsequent Report of Well Plugging, which may be found on the OCD web page under forms.

I hereby certify that the information above is true and complete to the best of my knowledge.

SIGNATURE

TITLE

DATE

Type or print name

E-mail address:

PHONE:

For State Use Only

APPROVED BY:

TITLE

DATE

Conditions of Approval (if any):

# Judah OIL, LLC


## COTTON TREE STATE SWD #1

### API # 30-025-20577

1980' FNL, 1980' FWL, SE/4NW/4, Sec 32, T-25-S, R-32-E,  
Lea County New Mexico

**After P/A**

KB 3305'  
GL 3297

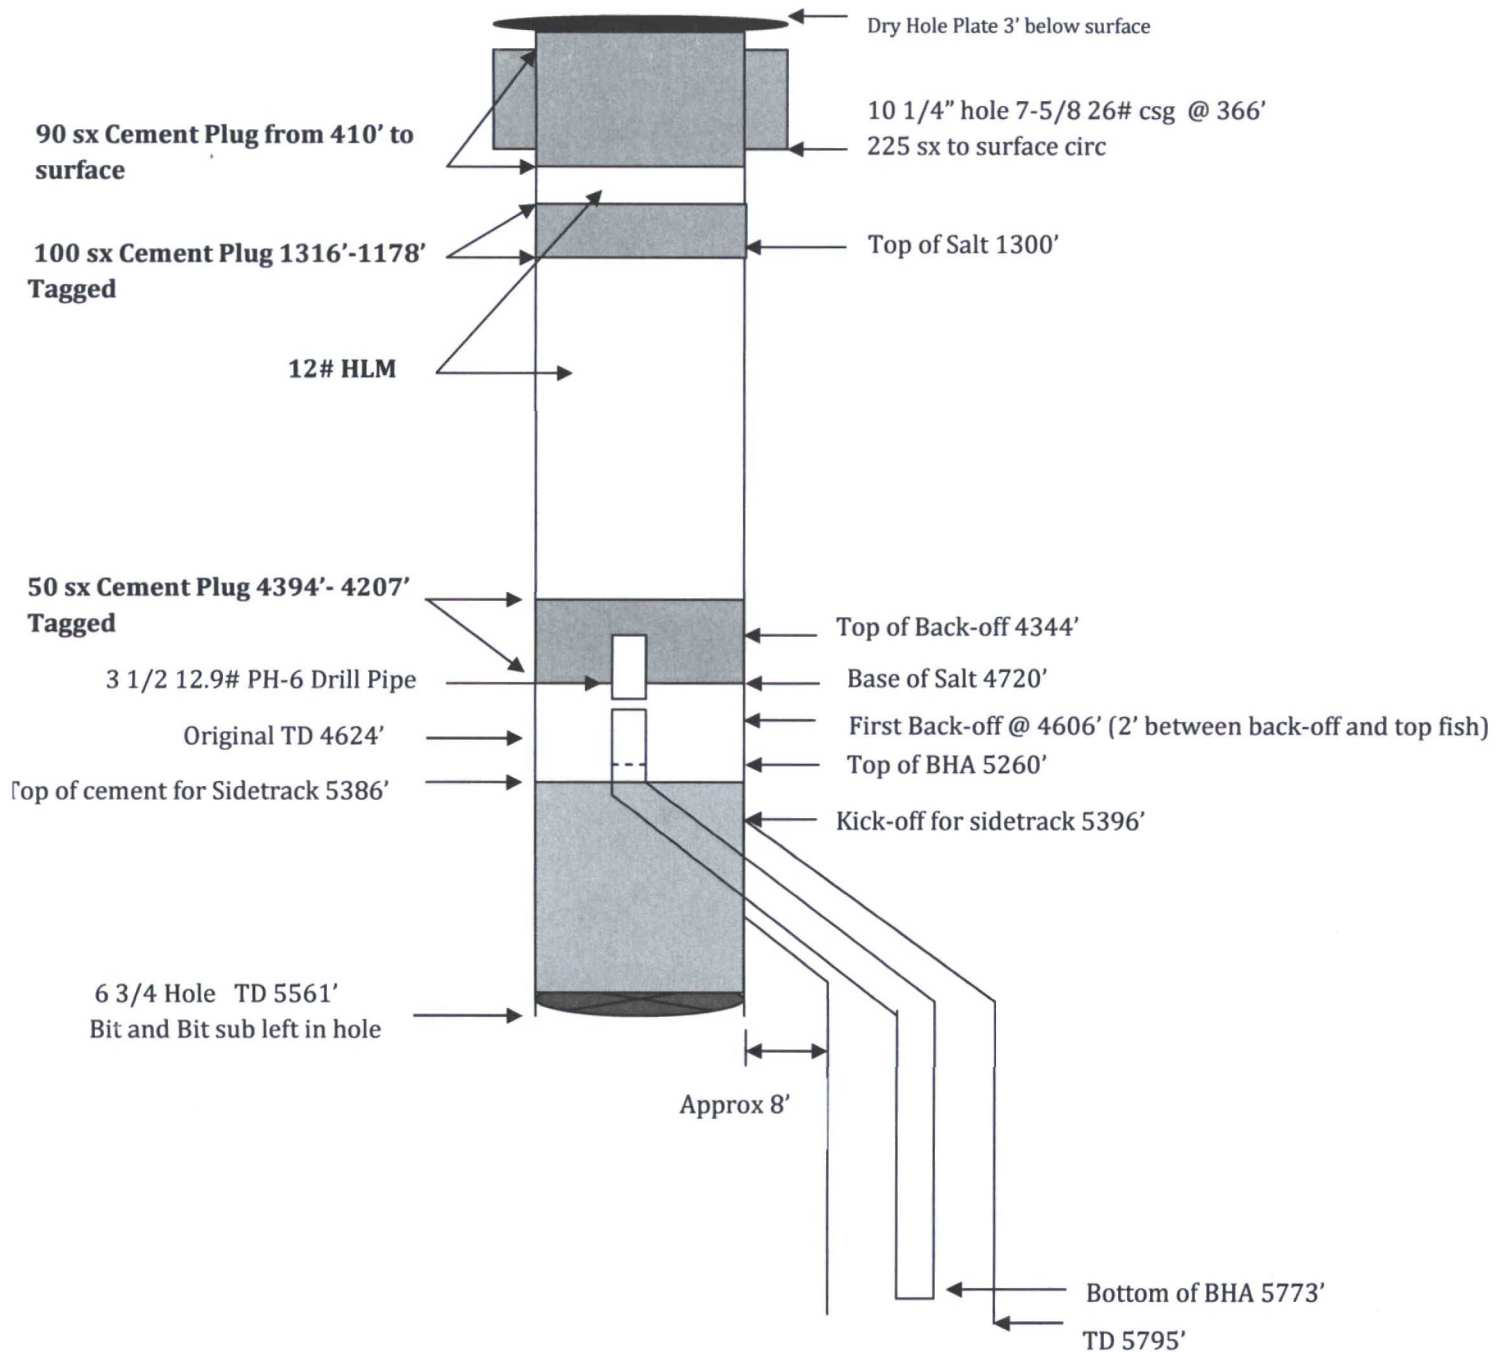

### Plugging Report

- 1/22/2016 Scraped all re-entry areas & removed all contaminated dirt and replaced with caliche
- 3/31/2016 J&B Well Service moved equipment to location and rigged up. Picked up 3 3/4" bit and RIH with 2 3/8" work string to 4394'. Established circulation and spotted 50 sx Class C cement at 4394' and displaced with MLF. Did not circulate hole because it was already loaded with MLF/ Pull tbg and SION.
- 4/1/2016 RIH & tagged cement at 4207'. POOH to 1316' & spotted 65 sx Class C cement with CaCl. WOC & tagged low at 1291'. Spotted 50 sx Clas C cement at 1291' with CaCl and shut down. Will tag Monday.
- 4/4/2016 RIH & tagged cement at 1178'. POOH to 410'. Established circulation and circulated cement with CaCl down tubing to 410' and up 7 5/8" casing to surface. Took 90 sx. Rigged down, dug out cellar and cut off well head. Cement had fallen from surface. Filled up 7 5/8" casing with 65 sx cement with CaCl. Cement started falling from surface again. WOC 2 hours and filled to surface again with 25 sx Class C cement. Observed for 30 minutes. Cement remained at surface. Installed marker, cut off anchors and cleared location. Job Complete.



# LEA LAND DISPOSAL SITE NEW MEXICO

MILE MARKER #64 US HWY 62/180 • 30 MILES EAST OF CARLSBAD, NM • PHONE (575) 887-4048

## LEA LAND, LLC

1300 WEST MAIN STREET • OKLAHOMA CITY, OK 73106 • PHONE (405) 236-4257

*Palma & Sons*

### NON-HAZARDOUS WASTE MANIFEST

NO **112996**

1. PAGE     OF    

2. TRAILER NO. **#37**

GENERATOR	3. COMPANY NAME <b>Judah Oil LLC</b>		4. ADDRESS <b>P.O. Box 568</b>		5. PICK-UP DATE <b>1/22/2016</b>	
	PHONE NO. <b>(575) 748-5488</b>		CITY <b>Artesia</b>	STATE <b>NM</b>	ZIP <b>88211</b>	6. TNRCC I.D. NO.
	7. NAME OR DESCRIPTION OF WASTE SHIPPED:			8. CONTAINERS No.	9. TOTAL QUANTITY	10. UNIT Wt/Vol.
	a. <b>Non-Regulated, Non Hazardous Waste</b>			<b>1</b>	<b>CM</b>	
RECEIVER	b. <b>WT: 21,120</b>					
	c.					
	d.					
	12. COMMENTS OR SPECIAL INSTRUCTIONS: <b>COTTON TREE STATE SWD # 1</b>			13. WASTE PROFILE NO.		

TRANSPORTER	14. <b>IN CASE OF EMERGENCY OR SPILL, CONTACT</b>		
	NAME <b>Kin Slaughter</b>	PHONE NO. <b>575-887-4048</b>	24-HOUR EMERGENCY NO.

15. **GENERATOR'S CERTIFICATION:** I Hereby declare that the contents of this consignment are fully and accurately described above by proper shipping name and are classified, packed, marked, and labeled, and are in all respects in proper condition for transport by highway according to applicable international and national government regulations, including applicable state regulations, and are the same materials previously approved by LEA LAND, LLC

PRINTED/TYPED NAME	SIGNATURE	DATE
--------------------	-----------	------

TRANSPORTER	16. <b>TRANSPORTER (1)</b>		17. <b>TRANSPORTER (2)</b>	
	NAME: <b>RDL EXCAVATION &amp; CONSTRUCTION</b>		NAME:	
	TEXAS I.D. NO.		TEXAS I.D. NO.	
	IN CASE OF EMERGENCY CONTACT: <b>ROBERT CONE</b>		IN CASE OF EMERGENCY CONTACT:	
EMERGENCY PHONE: <b>(575) 551-2947</b>		EMERGENCY PHONE:		
18. <b>TRANSPORTER (1):</b> Acknowledgment of receipt of material		19. <b>TRANSPORTER (2):</b> Acknowledgment of receipt of material		
PRINTED/TYPED NAME <b>Eusebio Palma</b>		PRINTED/TYPED NAME		
SIGNATURE <b>Eusebio Palma</b> DATE <b>1/22/2016</b>		SIGNATURE DATE		

DISPOSAL SITE	Lea Land, LLC		ADDRESS: Mile Marker 64, U.S. Hwy 62/180, 30 Miles East of Carlsbad, NM		PHONE: 575-887-4048
	PERMIT NO. WM-01-035 - New Mexico		20. COMMENTS		
	21. <b>DISPOSAL FACILITY'S CERTIFICATION:</b> I Hereby certify that the above described wastes were delivered to this facility, that the facility is authorized and permitted to receive such wastes.				
	AUTHORIZED SIGNATURE <b>Santos Gonzalez</b>		CELL NO.	DATE 1/22/2016	TIME 1:20