


EXHIBIT 2
VICINITY MAP

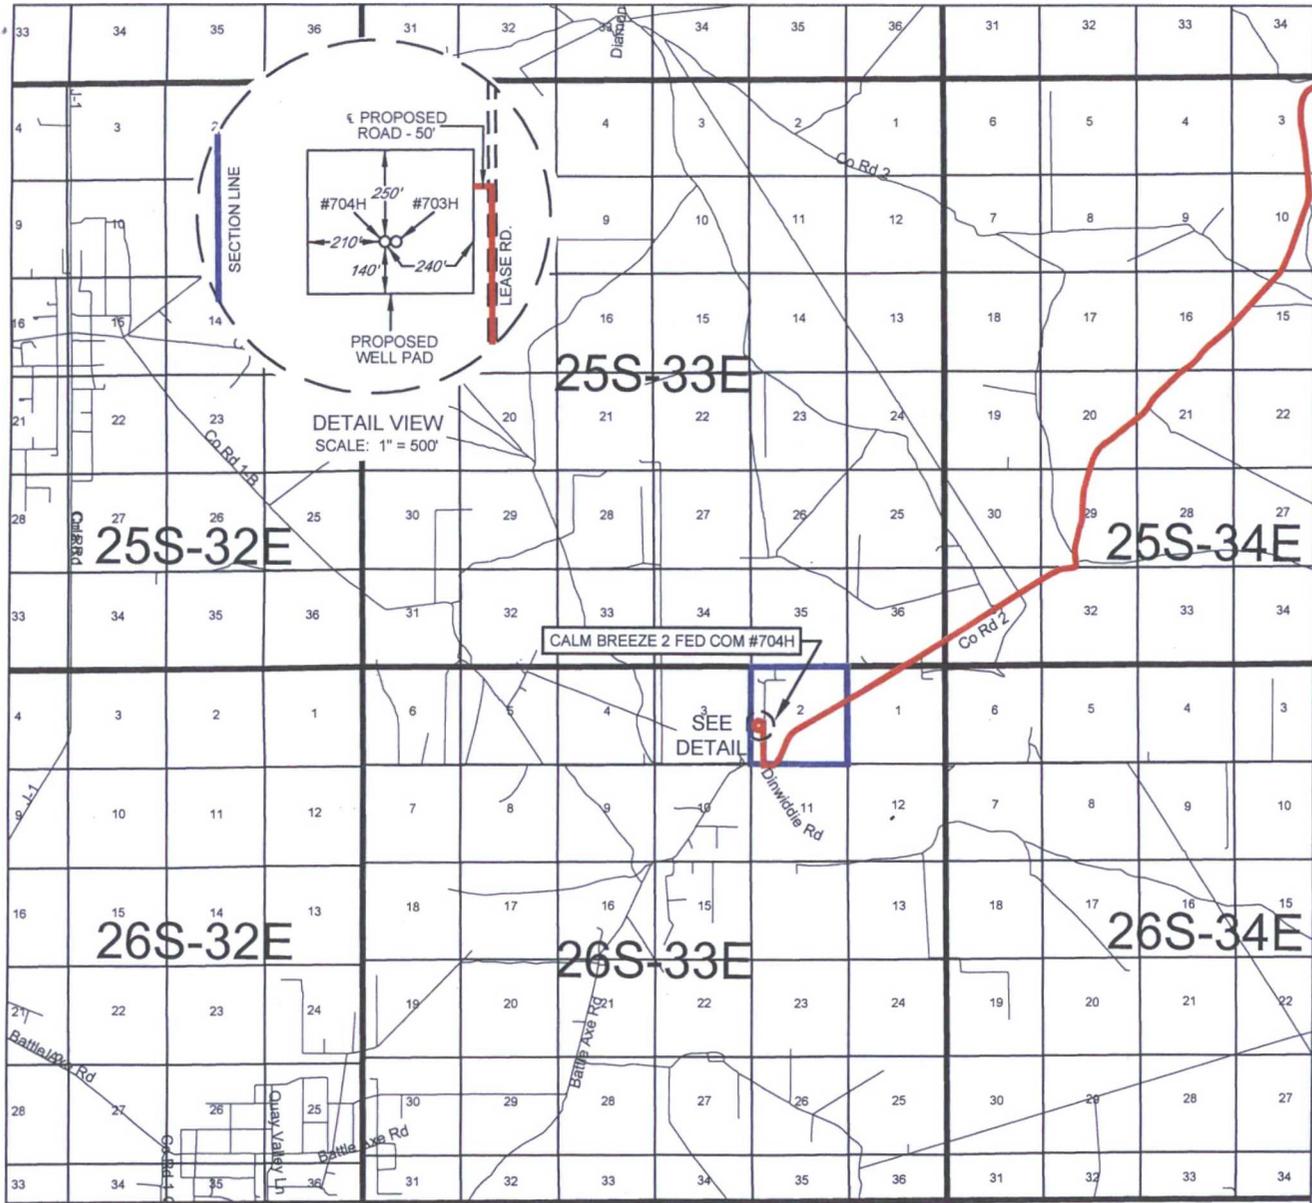

LEASE NAME & WELL NO.: CALM BREEZE 2 FED COM #704H

SECTION 2 TWP 26-S RGE 33-E SURVEY N.M.P.M.
 COUNTY LEA STATE NM
 DESCRIPTION 2102' FSL & 451' FWL

DISTANCE & DIRECTION

FROM INT. OF NM-18 N & NM-128. GO WEST ON NM-128 W +14.1 MILES. THENCE SOUTHWEST (LEFT) ON BATTLE AXE RD. +13.2 MILES. THENCE WEST (RIGHT) ON BATTLE AXE RD./ J-2 ±0.1 MILES, THENCE NORTH (RIGHT) ON LEASE RD. ±0.5 MILES, THENCE WEST (LEFT) ON A PROPOSED RD. ±50 FEET TO A POINT ±283 FEET NORTHEAST OF THE LOCATION.

THIS EASEMENT/SERVITUDE LOCATION SHOWN HEREON HAS BEEN SURVEYED ON THE GROUND UNDER MY SUPERVISION AND PREPARED ACCORDING TO THE EVIDENCE FOUND AT THE TIME OF SURVEY, AND DATA PROVIDED BY EOG RESOURCES, INC. THIS CERTIFICATION IS MADE AND LIMITED TO THOSE PERSONS OR ENTITIES SHOWN ON THE FACE OF THIS PLAT AND IS NON-TRANSFERABLE. THIS SURVEY IS CERTIFIED FOR THIS TRANSACTION ONLY.

ALL BEARINGS, DISTANCES, AND COORDINATE VALUES CONTAINED HEREON ARE GRID BASED UPON THE NEW MEXICO STATE PLANE COORDINATE SYSTEM, EAST ZONE OF THE NORTH AMERICAN DATUM 1927, U.S. SURVEY FEET.




SCALE: 1" = 10000'
 0' 5000' 10000'



1400 EVERMAN PARKWAY, Ste. 197 • FT. WORTH, TEXAS 76140
 TELEPHONE: (817) 744-7512 • FAX (817) 744-7548
 2903 NORTH BIG SPRING • MIDLAND, TEXAS 79705
 TELEPHONE: (432) 682-1653 OR (800) 767-1653 • FAX (432) 682-1743
 WWW.TOPOGRAPHIC.COM

EXHIBIT 2A

SECTION 2, TOWNSHIP 26-S, RANGE 33-E, N.M.P.M.
LEA COUNTY, NEW MEXICO

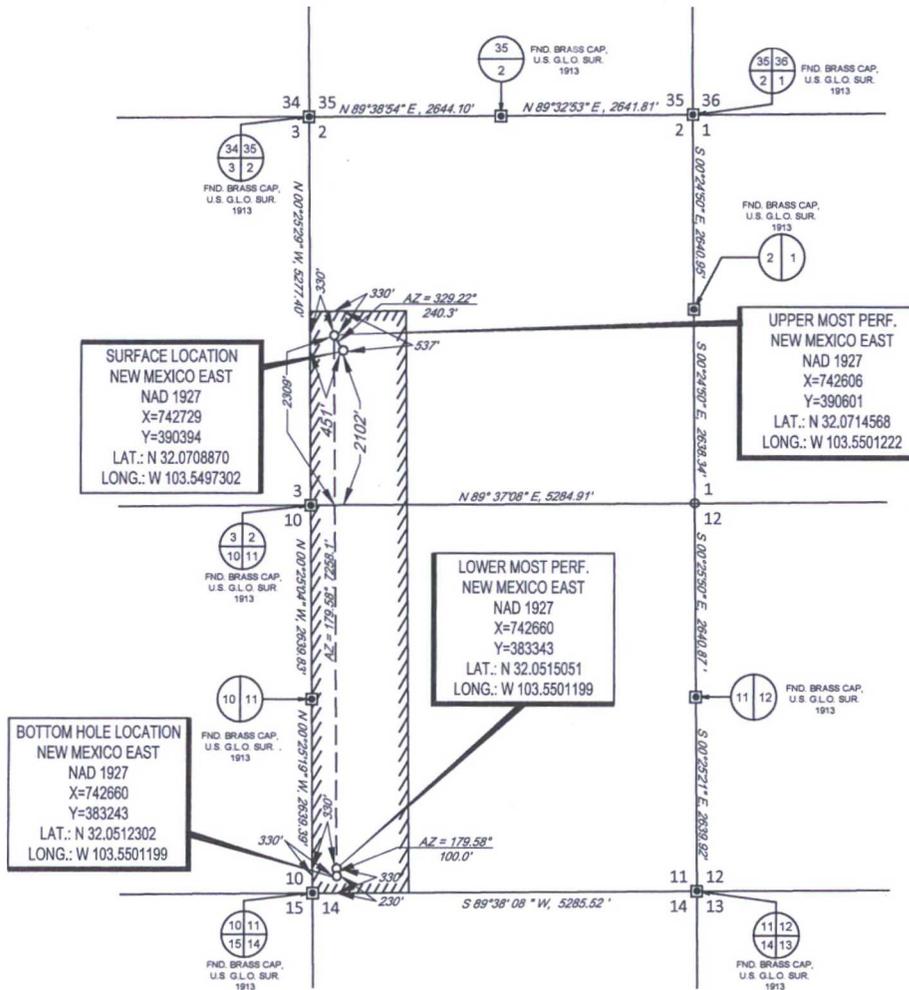


LEASE NAME & WELL NO.: CALM BREEZE 2 FED COM #704H

SECTION 2 TWP 26-S RGE 33-E SURVEY N.M.P.M.
COUNTY LEA STATE NM
DESCRIPTION 2102' FSL & 451' FWL

DISTANCE & DIRECTION
FROM INT. OF NM-18 N & NM-128. GO WEST ON NM-128 W +14.1 MILES. THENCE SOUTHWEST (LEFT) ON BATTLE AXE RD. +13.2 MILES. THENCE WEST (RIGHT) ON BATTLE AXE RD./ J-2 ±0.1 MILES. THENCE NORTH (RIGHT) ON LEASE RD. ±0.5 MILES, THENCE WEST (LEFT) ON A PROPOSED RD. ±50 FEET TO A POINT ±283 FEET NORTHEAST OF THE LOCATION.

ALL BEARINGS, DISTANCES, AND COORDINATE VALUES CONTAINED HEREON ARE GRID BASED UPON THE NEW MEXICO STATE PLANE COORDINATE SYSTEM, EAST ZONE OF THE NORTH AMERICAN DATUM 1927, U.S. SURVEY FEET
THIS EASEMENT/SERVITUDE LOCATION SHOWN HEREON HAS BEEN SURVEYED ON THE GROUND UNDER MY SUPERVISION AND PREPARED ACCORDING TO THE EVIDENCE FOUND AT THE TIME OF SURVEY, AND DATA PROVIDED BY EOG RESOURCES, INC. THIS CERTIFICATION IS MADE AND LIMITED TO THOSE PERSONS OR ENTITIES SHOWN ON THE FACE OF THIS PLAT AND IS NON-TRANSFERABLE. THIS SURVEY IS CERTIFIED FOR THIS TRANSACTION ONLY.

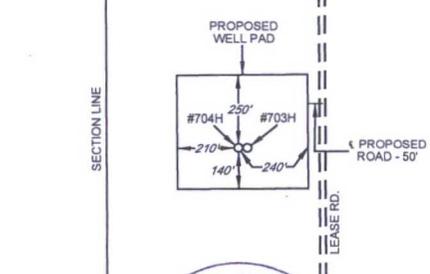

DETAIL VIEW
SCALE: 1" = 500'


MICHAEL B. BROWN
NEW MEXICO
18329
PROFESSIONAL SURVEYOR

Michael Blake Brown, P.S. No. 18329
JULY 25, 2016

TOPOGRAPHIC
LOYALTY INNOVATION LEGACY
1400 EVERMAN PARKWAY, Ste. 197 • FT. WORTH, TEXAS 76140
TELEPHONE: (817) 744-7512 • FAX (817) 744-7548
2503 NORTH BIG SPRING • MIDLAND, TEXAS 79705
TELEPHONE: (432) 682-1653 OR (800) 787-1853 • FAX (432) 682-1743
WWW.TOPOGRAPHIC.COM


SECTION 2, TOWNSHIP 26-S, RANGE 33-E, N.M.P.M.
 LEA COUNTY, NEW MEXICO

DETAIL VIEW
 SCALE: 1" = 100'

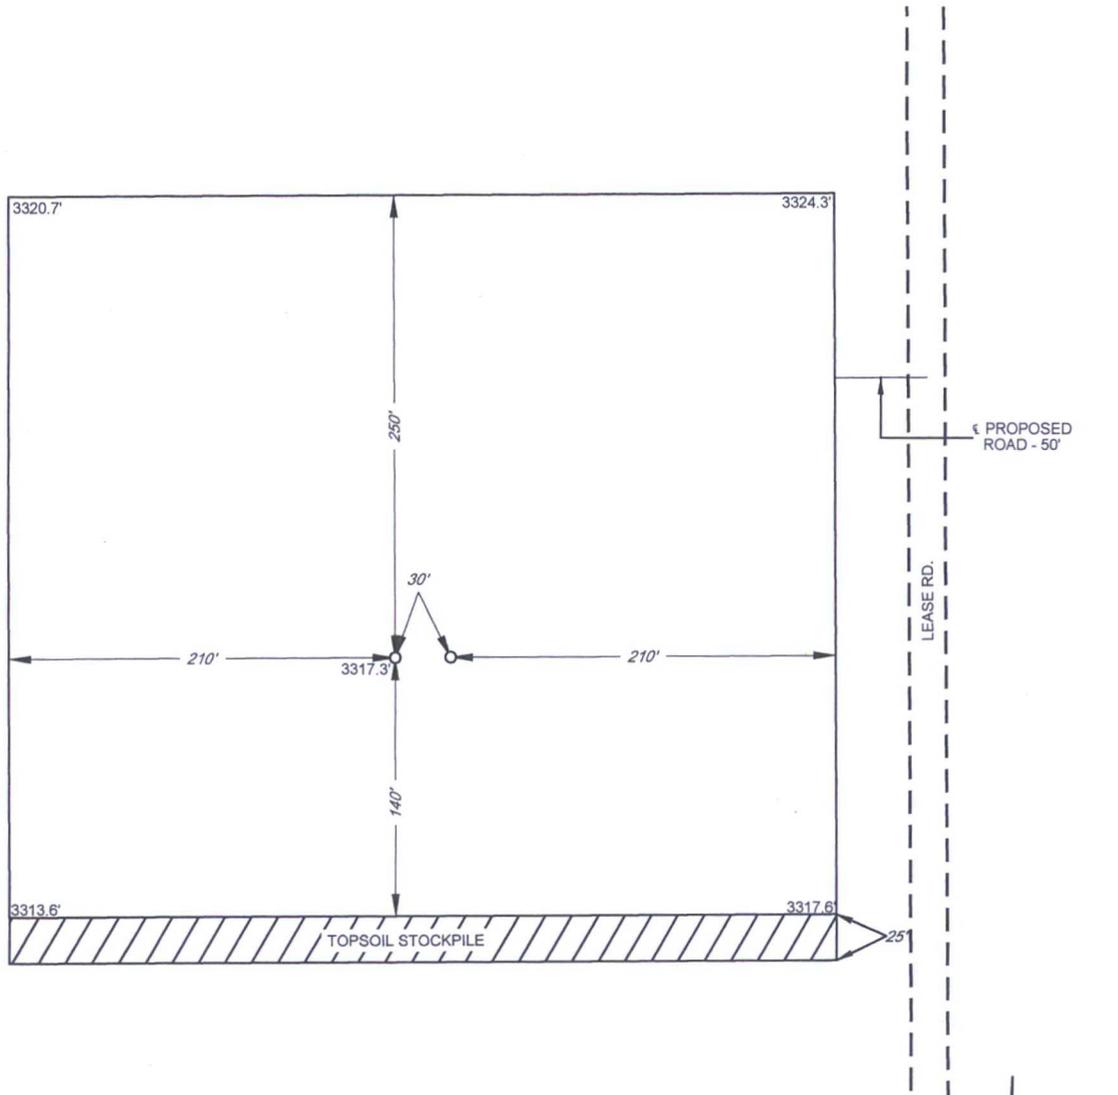

LEASE NAME & WELL NO.: CALM BREEZE 2 FED COM #704H
 #704H LATITUDE N 32.0708870 #704H LONGITUDE W 103.5497302

LEGEND
 - - - - - PROPOSED ROAD
 = = = = = ROAD WAY

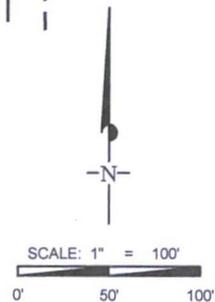

ALL BEARINGS, DISTANCES, AND COORDINATE VALUES CONTAINED HEREON ARE GRID BASED UPON THE NEW MEXICO STATE PLANE COORDINATE SYSTEM, EAST ZONE OF THE NORTH AMERICAN DATUM 1927, U.S. SURVEY FEET

THIS PROPOSED PAD SITE LOCATION SHOWN HEREON HAS BEEN SURVEYED ON THE GROUND UNDER MY SUPERVISION AND PREPARED ACCORDING TO THE EVIDENCE FOUND AT THE TIME OF SURVEY, AND DATA PROVIDED BY EOG RESOURCES, INC. THIS CERTIFICATION IS MADE AND LIMITED TO THOSE PERSONS OR ENTITIES SHOWN ON THE FACE OF THIS PLAT AND IS NON-TRANSFERABLE. THIS SURVEY IS CERTIFIED FOR THIS TRANSACTION ONLY.


 **TOPOGRAPHIC**
 LOYALTY INNOVATION LEGACY

1400 EVERMAN PARKWAY, Ste. 197 • FT. WORTH, TEXAS 76140
 TELEPHONE: (817) 744-7512 • FAX (817) 744-7548
 2903 NORTH BIG SPRING • MIDLAND, TEXAS 79705
 TELEPHONE: (432) 682-1653 OR (800) 767-1653 • FAX (432) 682-1743
 WWW.TOPOGRAPHIC.COM

EXHIBIT 2C
RECLAMATION AND FACILITY DIAGRAM - PRODUCTION FACILITIES DIAGRAM

SECTION 2, TOWNSHIP 26-S, RANGE 33-E, N.M.P.M.
 LEA COUNTY, NEW MEXICO

DETAIL VIEW
 SCALE: 1" = 60'

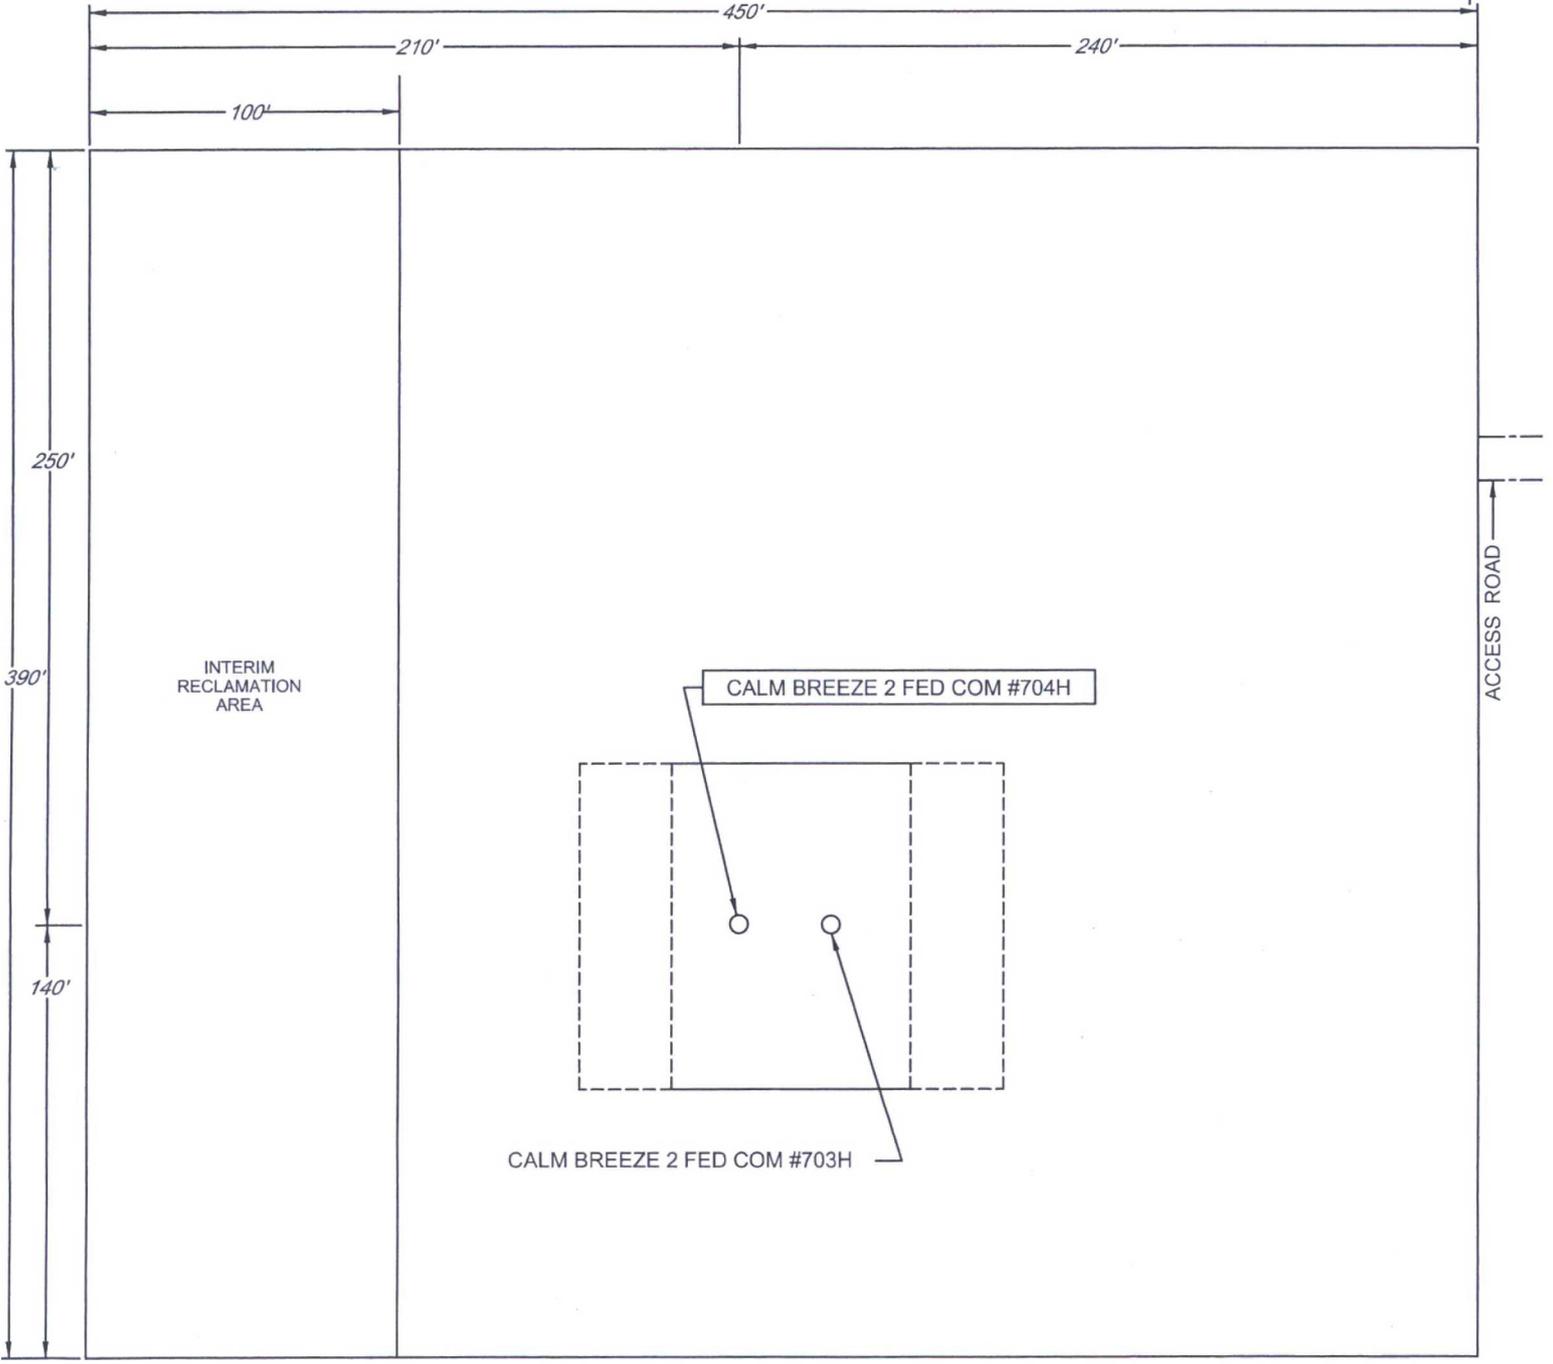


LEASE NAME & WELL NO.: CALM BREEZE 2 FED COM #704H
 #704H LATITUDE N 32.0708870 #704H LONGITUDE W 103.5497302

EXHIBIT 3



SECTION 2, TOWNSHIP 26-S, RANGE 33-E, N.M.P.M.
LEA COUNTY, NEW MEXICO

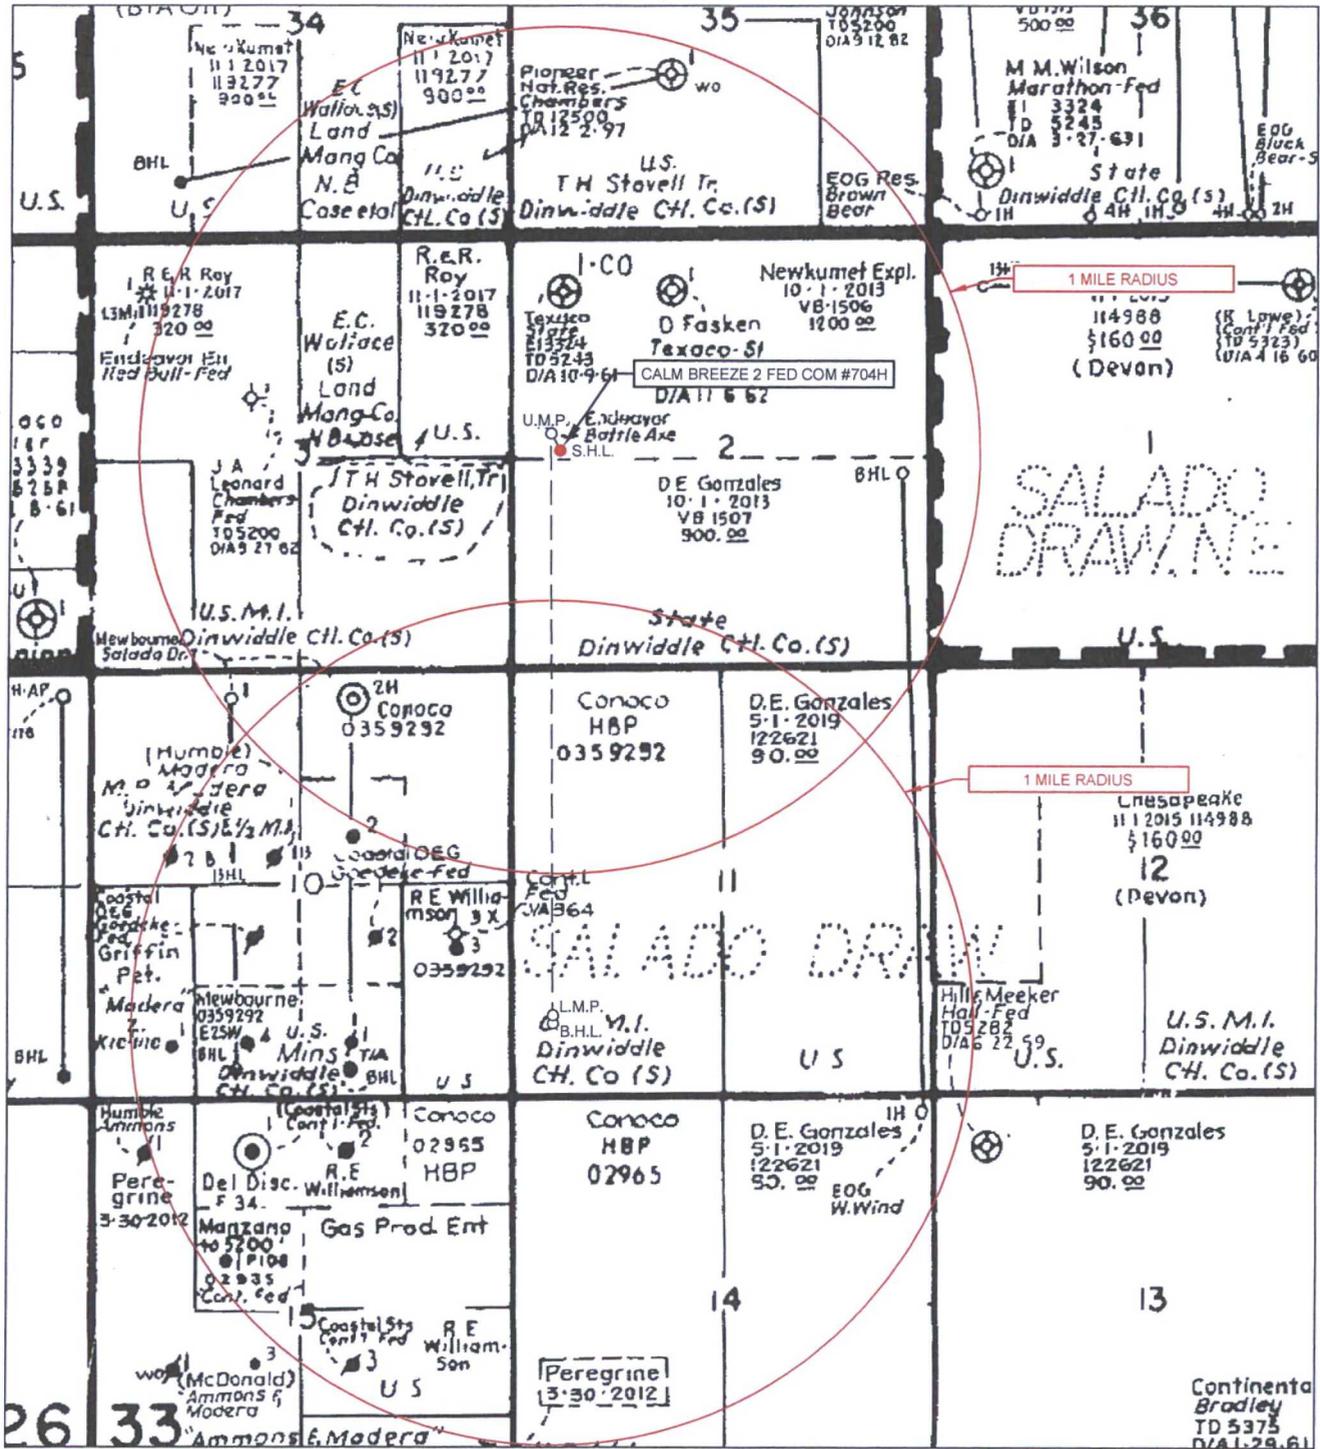

LEASE NAME & WELL NO.: CALM BREEZE 2 FED COM #704H

SCALE: NTS

#704H LATITUDE N 32.0708870 #704H LONGITUDE W 103.5497302


ALL BEARINGS, DISTANCES, AND COORDINATE VALUES CONTAINED HEREON ARE GRID BASED UPON THE NEW MEXICO STATE PLANE COORDINATE SYSTEM, EAST ZONE OF THE NORTH AMERICAN DATUM 1927, U.S. SURVEY FEET

THIS EASEMENT/SERVITUDE LOCATION SHOWN HEREON HAS BEEN SURVEYED ON THE GROUND UNDER MY SUPERVISION AND PREPARED ACCORDING TO THE EVIDENCE FOUND AT THE TIME OF SURVEY, AND DATA PROVIDED BY EOG RESOURCES, INC. THIS CERTIFICATION IS MADE AND LIMITED TO THOSE PERSONS OR ENTITIES SHOWN ON THE FACE OF THIS PLAT AND IS NON-TRANSFERABLE. THIS SURVEY IS CERTIFIED FOR THIS TRANSACTION ONLY.



1400 EVERMAN PARKWAY, Ste. 197 • FT. WORTH, TEXAS 76140
TELEPHONE: (817) 744-7512 • FAX (817) 744-7548
2903 NORTH BIG SPRING • MIDLAND, TEXAS 79705
TELEPHONE: (432) 682-1653 OR (800) 767-1653 • FAX (432) 682-1743
WWW.TOPOGRAPHIC.COM


LOCATION & ELEVATION VERIFICATION MAP

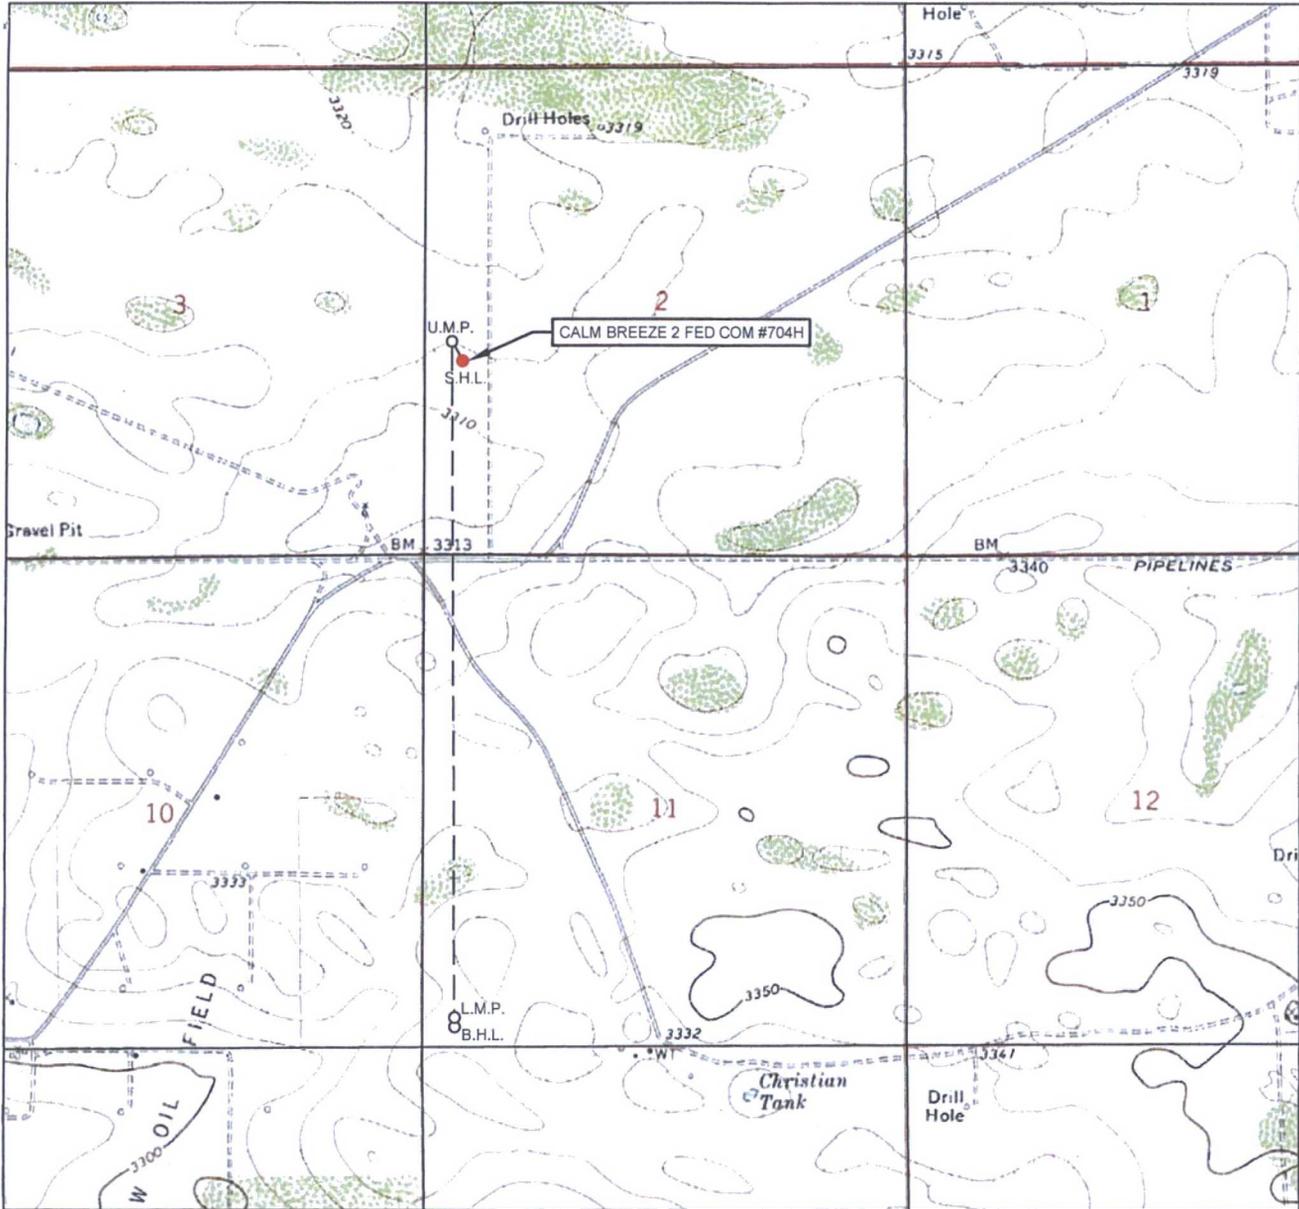

LEASE NAME & WELL NO.: CALM BREEZE 2 FED COM #704H

SECTION 2 TWP 26-S RGE 33-E SURVEY N.M.P.M.
 COUNTY LEA STATE NM ELEVATION 3317'
 DESCRIPTION 2102' FSL & 451' FWL

LATITUDE N 32.0708870 LONGITUDE W 103.5497302

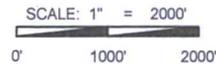

THIS EASEMENT/SERVITUDE LOCATION SHOWN HEREON HAS BEEN SURVEYED ON THE GROUND UNDER MY SUPERVISION AND PREPARED ACCORDING TO THE EVIDENCE FOUND AT THE TIME OF SURVEY, AND DATA PROVIDED BY EOG RESOURCES, INC. THIS CERTIFICATION IS MADE AND LIMITED TO THOSE PERSONS OR ENTITIES SHOWN ON THE FACE OF THIS PLAT AND IS NON-TRANSFERABLE. THIS SURVEY IS CERTIFIED FOR THIS TRANSACTION ONLY.

ALL BEARINGS, DISTANCES, AND COORDINATE VALUES CONTAINED HEREON ARE GRID BASED UPON THE NEW MEXICO STATE PLANE COORDINATE SYSTEM, EAST ZONE OF THE NORTH AMERICAN DATUM 1927, U.S. SURVEY FEET.



1400 EVERMAN PARKWAY, Ste. 197 • FT. WORTH, TEXAS 76140
 TELEPHONE: (817) 744-7512 • FAX (817) 744-7548
 2903 NORTH BIG SPRING • MIDLAND, TEXAS 79705
 TELEPHONE: (432) 682-1653 OR (800) 767-1653 • FAX (432) 682-1743
 WWW.TOPOGRAPHIC.COM


EXHIBIT 5

SECTION 2, TOWNSHIP 26-S, RANGE 33-E, N.M.P.M.

LEA COUNTY, NEW MEXICO

CALM BREEZE 2 FED COM AREA SKETCH

SCALE: 1" = 1000'
 0' 500' 1000'

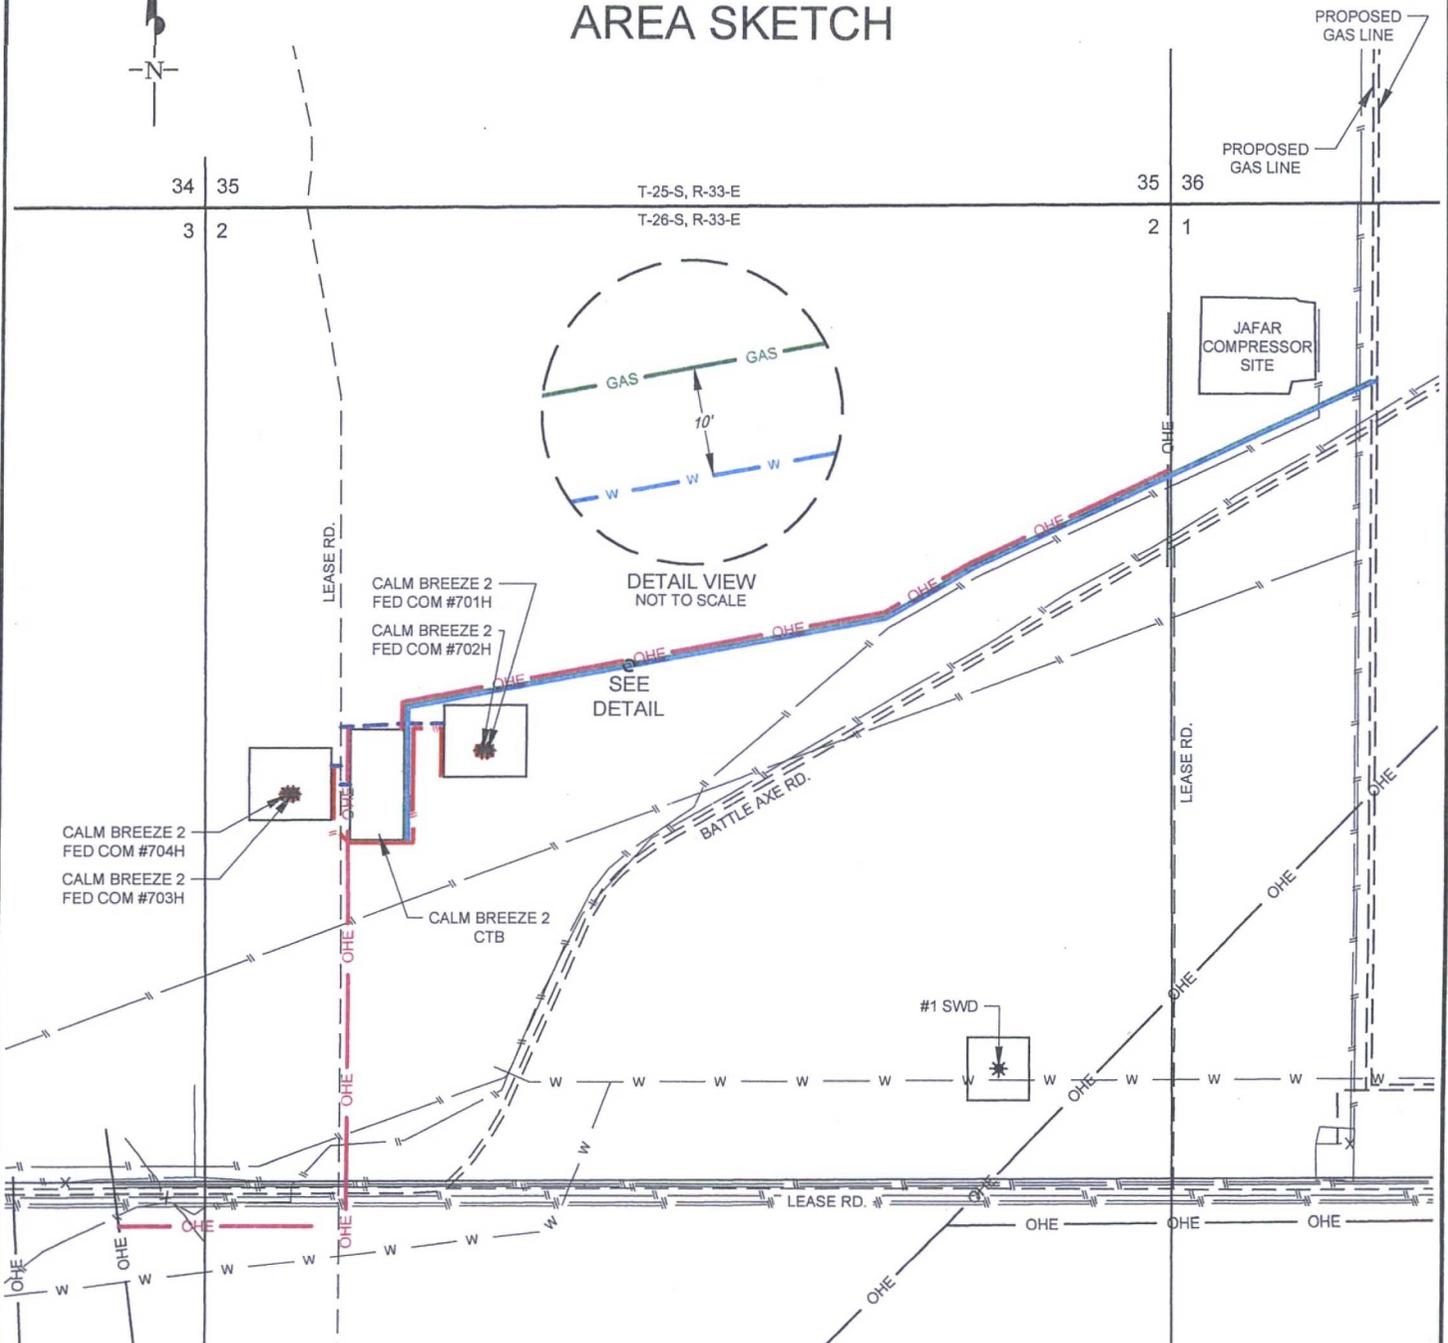


	PROPOSED WATER LINE -TOTAL FOOTAGES.....6,353 FT		PROPOSED ROAD -TOTAL FOOTAGES..... 667 FT
	PROPOSED GAS LINE -TOTAL FOOTAGES.....6,339 FT		LEASE RD. TO CALM BREEZE 2 CTB......51 FT TO CALM BREEZE 2 FED COM #701H & #702H..... 566 FT TO CALM BREEZE 2 FED COM #703H & #704H......50 FT
	PROPOSED FLOWLINE -TOTAL FOOTAGES.....1,821 FT		PROPOSED ELECTRIC LINE -TOTAL FOOTAGES.....8,489 FT
	CALM BREEZE 2 CTB TO CALM BREEZE 2 FED COM #701H & #702H.....1,035 FT TO CALM BREEZE 2 FED COM #703H & #704H..... 786 FT		CALM BREEZE 2 CTB TO SW EXISTING OHE.....3,929 FT TO NE EXISTING OHE.....4,560 FT

CALM BREEZE 2 FED COM AREA SKETCH	REVISION:	
	A.C.C.	07/27/16
DATE:	07/26/16	
FILE:	SK_CALMBREEZE2FEDCOM_AREA_REV1	
DRAWN BY:	A.C.C.	
SHEET:	1 OF 1	


EXHIBIT 6

SECTION 2, TOWNSHIP 26-S, RANGE 33-E, N.M.P.M.
LEA COUNTY, NEW MEXICO

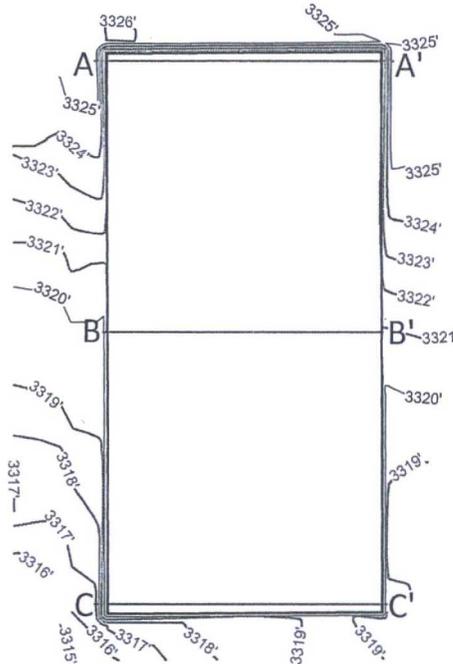

Top of pad elevation: 3321.2690
Cut Slope: 33.33% 3.00:1 18.43°
Fill Slope: 33.33% 3.00:1 18.43°
Balance Tolerance (C.Y.): 0.00
Cut Swell Factor: 1.00
Fill Shrink Factor: 1.00

Pad Earthwork Volumes
Cut : 208,975.3 C.F., 7,739.82 C.Y.
Fill: 208,975.3 C.F., 7,739.82 C.Y.
Balance Export: 0.0 C.F., 0.00 C.Y.
Area: 195419.8 Sq.Ft., 4.486 Acres

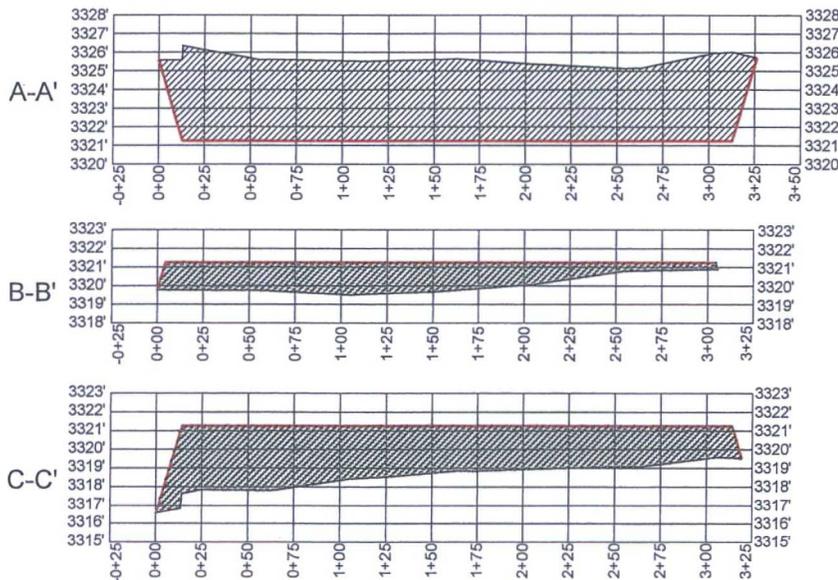

Horizontal Scale = 1:100
Vertical Scale = 1:5



1400 EVERMAN PARKWAY, Ste. 197 • FT. WORTH, TEXAS 76140
TELEPHONE: (817) 744-7512 • FAX (817) 744-7548
TEXAS FIRM REGISTRATION NO. 10042504
WWW.TOPOGRAPHIC.COM

Michael Blake Brown, P.S. No. 18329
JULY 26, 2016





CALM BREEZE 2 FED COM CTB SITE PRO	REVISION:	
	INT	DATE
DATE: 07/26/16		
FILE: CD_CALMBREEZE2FEDCOM_CTBSITE_PRO		
DRAWN BY: MML		
SHEET: 1 OF 1		

NOTES:
1. ORIGINAL DOCUMENT SIZE: 8.5" X 11"
2. ALL BEARINGS, DISTANCES, AND COORDINATE VALUES CONTAINED HEREIN ARE GRID BASED UPON THE NEW MEXICO STATE PLANE COORDINATE SYSTEM, EAST ZONE, U.S. SURVEY FEET, NORTH AMERICAN DATUM 1927.
3. CERTIFICATION IS MADE ONLY TO THE LOCATION OF THIS EASEMENT, IN RELATION TO THE EVIDENCE FOUND DURING A FIELD SURVEY, MADE ON THE GROUND, UNDER MY SUPERVISION, AND USING DOCUMENTATION PROVIDED BY EOG RESOURCES, INC. ONLY UTILITIES/EASEMENTS THAT WERE VISIBLE ON THE DATE OF THIS SURVEY, WITHIN/ADJOINING THIS EASEMENT, HAVE BEEN LOCATED AS SHOWN HEREON OF WHICH I HAVE KNOWLEDGE. THIS CERTIFICATION IS LIMITED TO THOSE PERSONS OR ENTITIES SHOWN ON THE FACE OF THIS PLAT AND IS NON-TRANSFERABLE, AND MADE FOR THIS TRANSACTION ONLY.




EXHIBIT 6

SECTION 2, TOWNSHIP 26-S, RANGE 33-E, N.M.P.M.
LEA COUNTY, NEW MEXICO

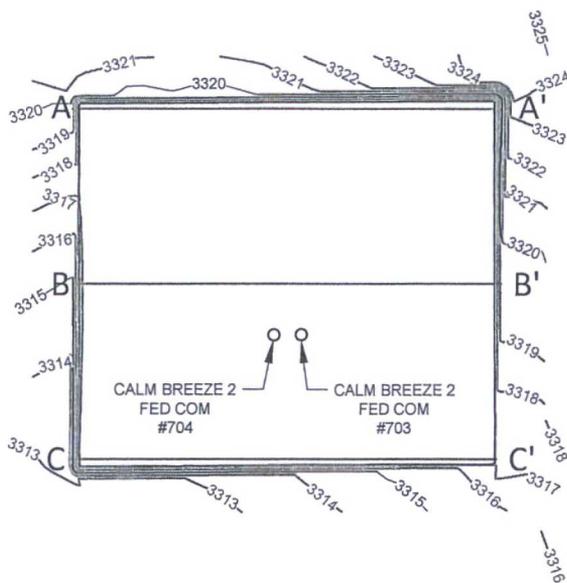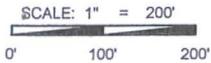

Top of pad elevation: 3317.1609
Cut Slope: 33.33% 3.00:1 18.43°
Fill Slope: 33.33% 3.00:1 18.43°
Balance Tolerance (C.Y.): 0.00
Cut Swell Factor: 1.00
Fill Shrink Factor: 1.00

Pad Earthwork Volumes
Cut: 176,024.8 C.F., 6,519.44 C.Y.
Fill: 176,024.8 C.F., 6,519.44 C.Y.
Balance Export: 0.0 C.F., 0.00 C.Y.
Area: 191249.6 Sq.Ft., 4.390 Acres

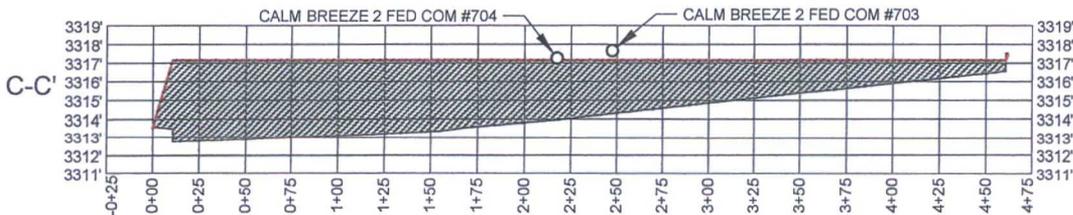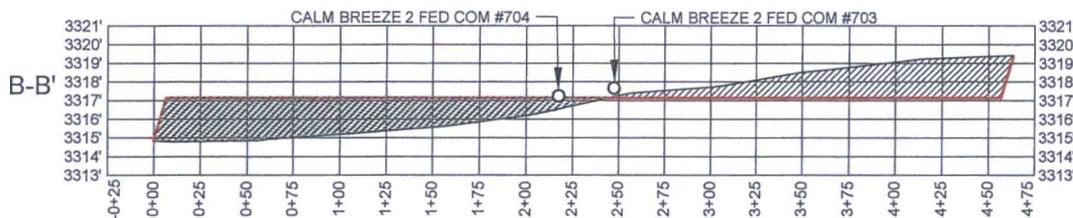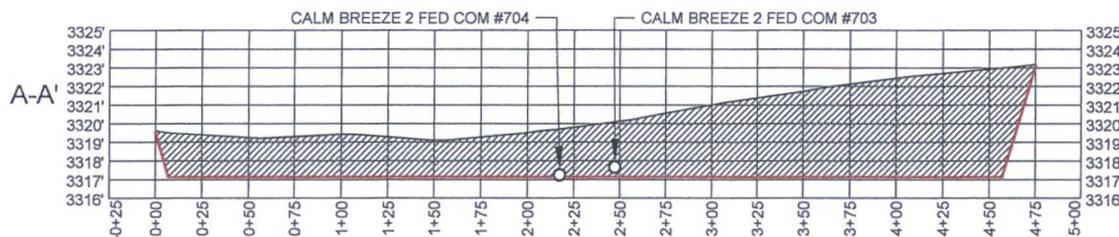

Horizontal Scale = 1:100
Vertical Scale = 1:5



1400 EVERMAN PARKWAY, Ste. 197 • FT. WORTH, TEXAS 76140
TELEPHONE: (817) 744-7512 • FAX (817) 744-7548
TEXAS FIRM REGISTRATION NO. 10042504
WWW.TOPOGRAPHIC.COM

Michael Blake Brown, P.S. No. 18329
JULY 26, 2016



CALM BREEZE 2 FED COM 703H-704H SITE PRO	REVISION:		NOTES: 1. ORIGINAL DOCUMENT SIZE: 8.5" X 11" 2. ALL BEARINGS, DISTANCES, AND COORDINATE VALUES CONTAINED HEREIN ARE GRID BASED UPON THE NEW MEXICO STATE PLANE COORDINATE SYSTEM, EAST ZONE, U.S. SURVEY FEET, NORTH AMERICAN DATUM 1927. 3. CERTIFICATION IS MADE ONLY TO THE LOCATION OF THIS EASEMENT, IN RELATION TO THE EVIDENCE FOUND DURING A FIELD SURVEY, MADE ON THE GROUND, UNDER MY SUPERVISION, AND USING DOCUMENTATION PROVIDED BY EOG RESOURCES, INC. ONLY UTILITIES/EASEMENTS THAT WERE VISIBLE ON THE DATE OF THIS SURVEY, WITHIN/ADJOINING THIS EASEMENT, HAVE BEEN LOCATED AS SHOWN HEREON OF WHICH I HAVE KNOWLEDGE. THIS CERTIFICATION IS LIMITED TO THOSE PERSONS OR ENTITIES SHOWN ON THE FACE OF THIS PLAT AND IS NON-TRANSFERABLE, AND MADE FOR THIS TRANSACTION ONLY.
	INT	DATE	
DATE: 07/26/16			
FILE: CD_CALMBREEZE2FEDCOM_703H-704H_SITE_PRO			
DRAWN BY: MML			
SHEET: 1 OF 1			



Calm Breeze Caliche & Water Source Map
Sec 2, T26S, R33E
Lea County, NM