


The map displays a grid of sections 25S-32E, 25S-33E, 25S-34E, 26S-32E, 26S-33E, and 26S-34E. A red line indicates the proposed access road. A detail view in the top left shows a proposed well pad and access road with dimensions. A blue box highlights the area around the well pad, with a callout "SEE DETAIL" and "ORRTANNA 20 FED #708H".



EXHIBIT 3

SECTION 20, TOWNSHIP 26-S, RANGE 33-E, N.M.P.M.
LEA COUNTY, NEW MEXICO

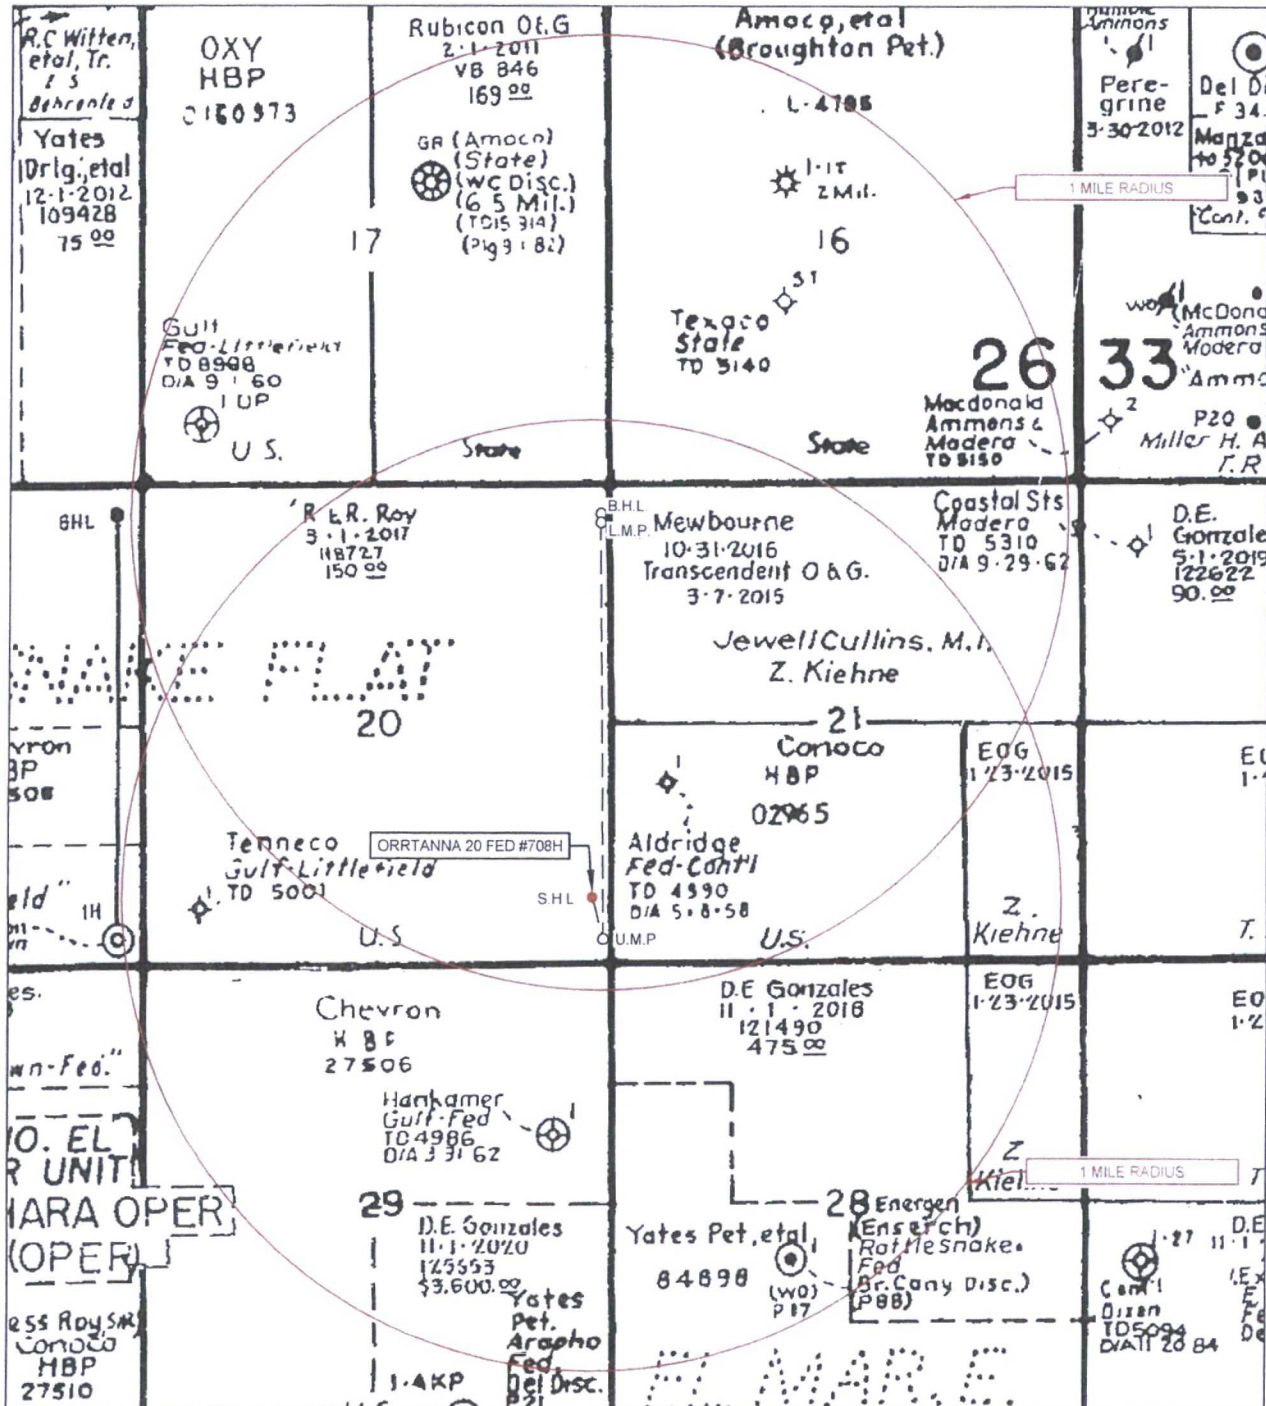

LEASE NAME & WELL NO.: ORRTANNA 20 FED #708H

SCALE: NTS

#708H LATITUDE N 32.0238202

#708H LONGITUDE W 103.5867078

ALL BEARINGS, DISTANCES, AND COORDINATE VALUES CONTAINED HEREON ARE GRID BASED UPON THE NEW MEXICO STATE PLANE COORDINATE SYSTEM, EAST ZONE OF THE NORTH AMERICAN DATUM 1927, U.S. SURVEY FEET

THIS EASEMENT/SERVITUDE LOCATION SHOWN HEREON HAS BEEN SURVEYED ON THE GROUND UNDER MY SUPERVISION AND PREPARED ACCORDING TO THE EVIDENCE FOUND AT THE TIME OF SURVEY, AND DATA PROVIDED BY EOG RESOURCES, INC. THIS CERTIFICATION IS MADE AND LIMITED TO THOSE PERSONS OR ENTITIES SHOWN ON THE FACE OF THIS PLAT AND IS NON-TRANSFERABLE. THIS SURVEY IS CERTIFIED FOR THIS TRANSACTION ONLY.




TOPOGRAPHIC
LOYALTY INNOVATION LEGACY

1400 EVERMAN PARKWAY, Ste. 197 • FT. WORTH, TEXAS 76140
TELEPHONE: (817) 744-7512 • FAX: (817) 744-7548
2903 NORTH BIG SPRING • MIDLAND, TEXAS 79705
TELEPHONE: (432) 682-1653 OR (800) 767-1653 • FAX: (432) 682-1743
WWW.TOPOGRAPHIC.COM

EXHIBIT 5

SECTIONS 20 & 29, TOWNSHIP 26-S, RANGE 33-E, N.M.P.M.
LEA COUNTY, NEW MEXICO

ORRTANNA 20 FED 703H-708H AREA SKETCH

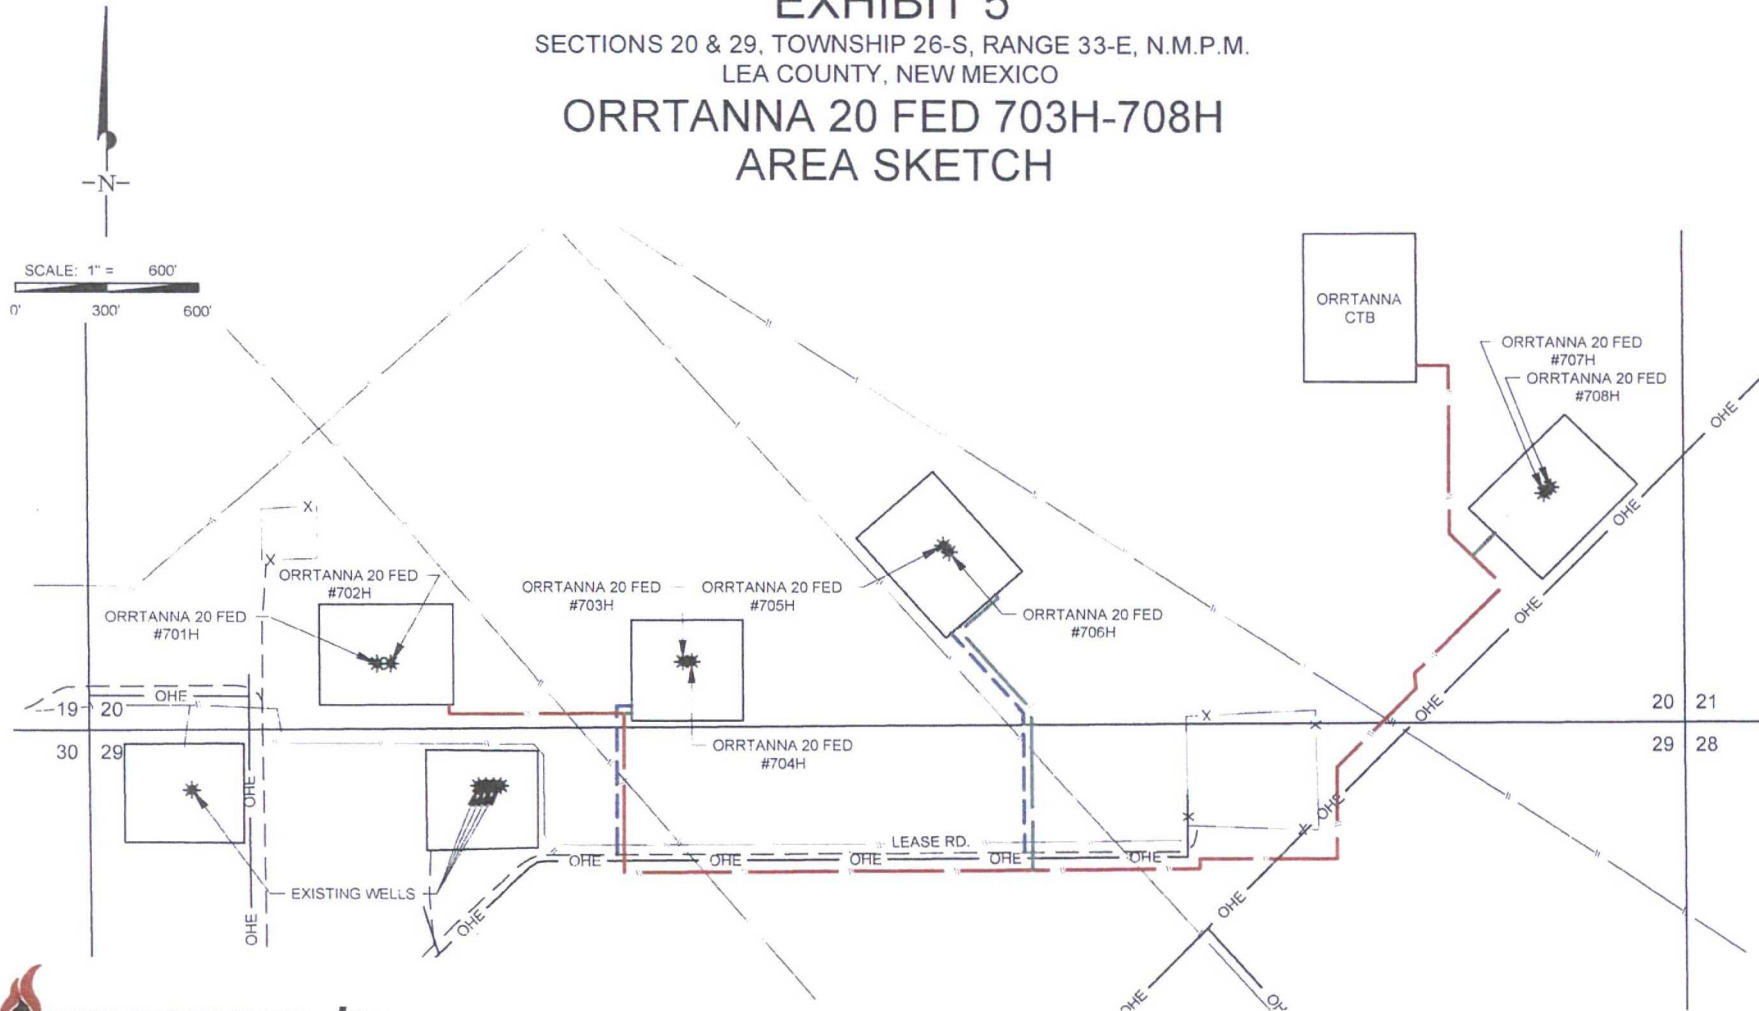

ORRTANNA 20 FED
703H-704H
AREA SKETCH

REVISION:

MML	12/12/16
MML	12/13/16

DATE: 07/29/16

FILE: SK_ORRTANNA20FED_703H-704H_AREA_REV2

DRAWN BY: A.C.C.


SHEET: 1 OF 1

PROPOSED ROAD TOTAL FOOTAGE	1,380 FT	NEW FLOWLINE DISTURBANCE TOTAL FOOTAGE	1,209 FT
FROM LEASE RD.			
TO ORRTANNA 20 FED #703H-#704H	550 FT	#703H-#704H NEW FLOWLINE DISTURBANCE	25 FT
TO ORRTANNA 20 FED #705H-#706H	830 FT	#705H-#706H NEW FLOWLINE DISTURBANCE	1,079 FT
PROPOSED FLOWLINE TOTAL FOOTAGE	0,835 FT	#703H-#704H NEW FLOWLINE DISTURBANCE	105 FT
FROM ORRTANNA CTB			
TO ORRTANNA 20 FED #701H-#702H	5,625 FT		
TO ORRTANNA 20 FED #703H-#704H	5,035 FT		
TO ORRTANNA 20 FED #705H-#706H	4,198 FT		
TO ORRTANNA 20 FED #707H-#708H	889 FT		



EXHIBIT 2A

SECTION 20, TOWNSHIP 26-S, RANGE 33-E, N.M.P.M.
LEA COUNTY, NEW MEXICO

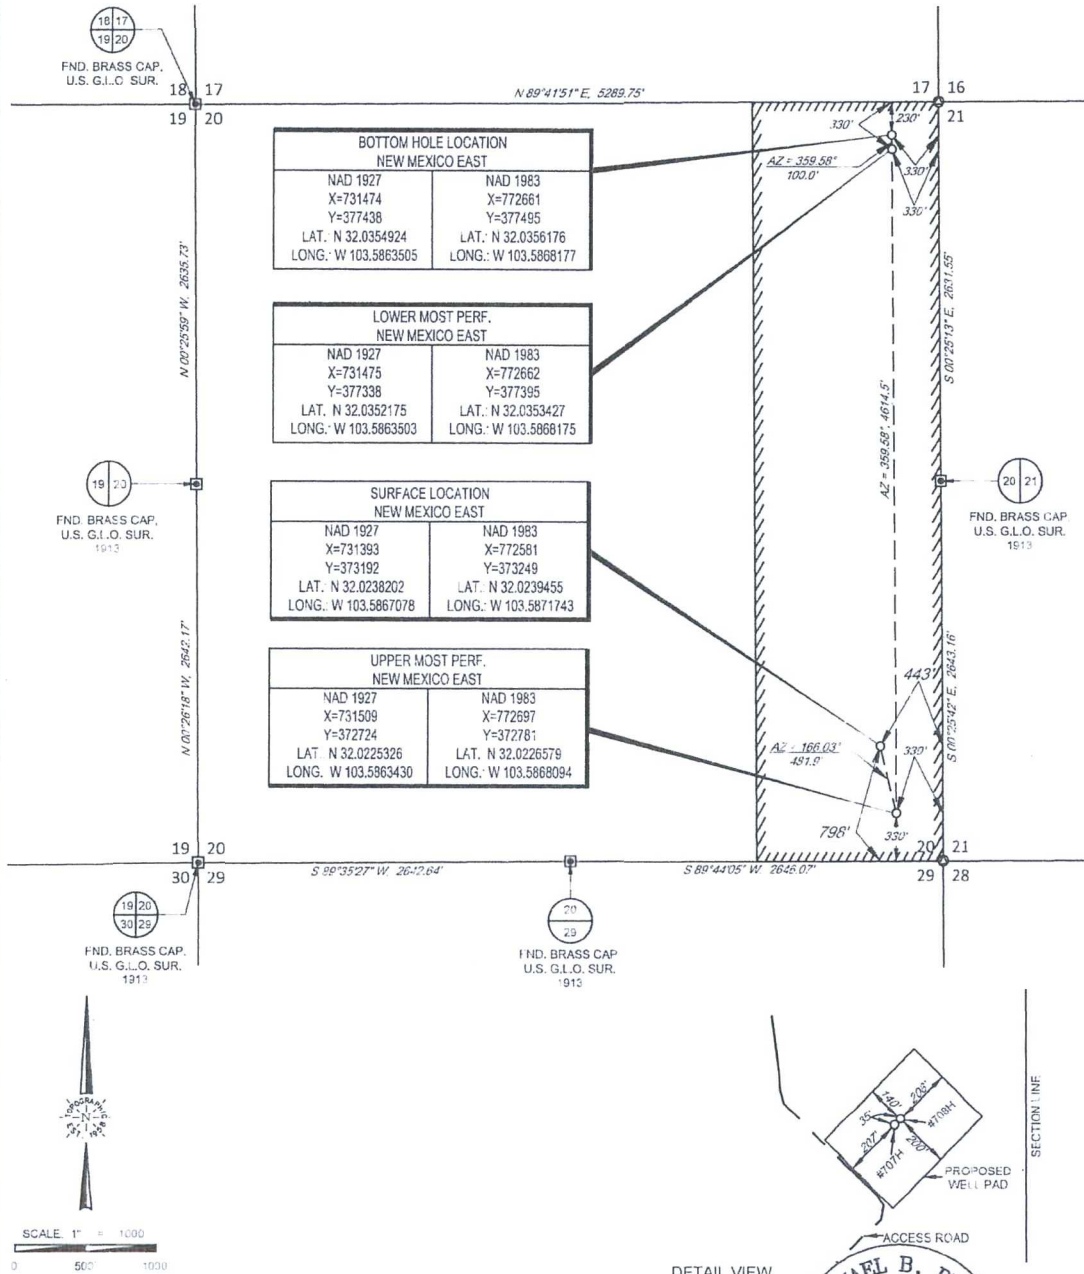

LEASE NAME & WELL NO. ORRTANNA 20 FED #708H

SECTION 20 TWP 26-S RGE 33-E SURVEY N.M.P.M.
COUNTY _____ LEA _____ STATE _____ NM
DESCRIPTION _____ 798' FSL & 443' FEL


DISTANCE & DIRECTION

FROM INT. OF NM-18 N & NM-128, GO WEST ON NM-128 ± 14.1 MILES,
THENCE SOUTH (LEFT) ON BATTLE AXE RD. ± 13.2 MILES, THENCE
WEST (RIGHT) ON BATTLE AX RD./J-2 ± 3.9 MILES TO A POINT ± 1600
FEET SOUTHEAST OF THE LOCATION.

ALL BEARINGS, DISTANCES, AND COORDINATE VALUES CONTAINED HEREON ARE GRID
BASED UPON THE NEW MEXICO STATE PLANNED COORDINATE SYSTEM EAST ZONE OF THE
NORTH AMERICAN DATUM 1927 U.S. SURVEY FEET

THIS EASEMENT/SERVITUDE LOCATION SHOWN HEREON HAS BEEN SURVEYED ON THE GROUND UNDER MY SUPERVISION AND PREPARED ACCORDING TO THE EVIDENCE FOUND AT THE TIME OF SURVEY, AND DATA PROVIDED BY EOG RESOURCES, INC. THIS CERTIFICATION IS MADE AND LIMITED TO THOSE PERSONS OR ENTITIES SHOWN ON THE FACE OF THIS PLAT AND IS NON-TRANSFERABLE. THIS SURVEY IS CERTIFIED FOR THIS TRANSACTION ONLY.

DETAIL VIEW
SCALE 1" = 500'

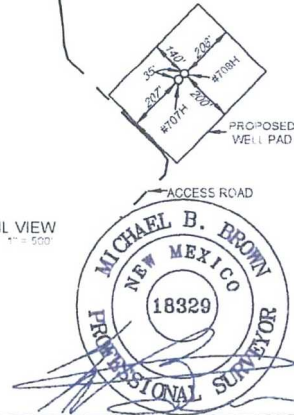

Michael Blake Brown, P.S. No. 18329
NOVEMBER 8, 2016



TOPOGRAPHIC
LOYALTY INNOVATION LEGACY

1400 EVERMAN PARKWAY, Ste 197 • FT. WORTH TEXAS 76140
TELEPHONE (817) 744-7512 • FAX (817) 744-7546
2903 NORTH BIG SPRING • MIDLAND, TEXAS 79705
TELEPHONE (432) 682-1653 OR (800) 767-1653 • FAX (432) 682-1743
WWW.TOPOGRAPHIC.COM

