


EXHIBIT 2 VICINITY MAP

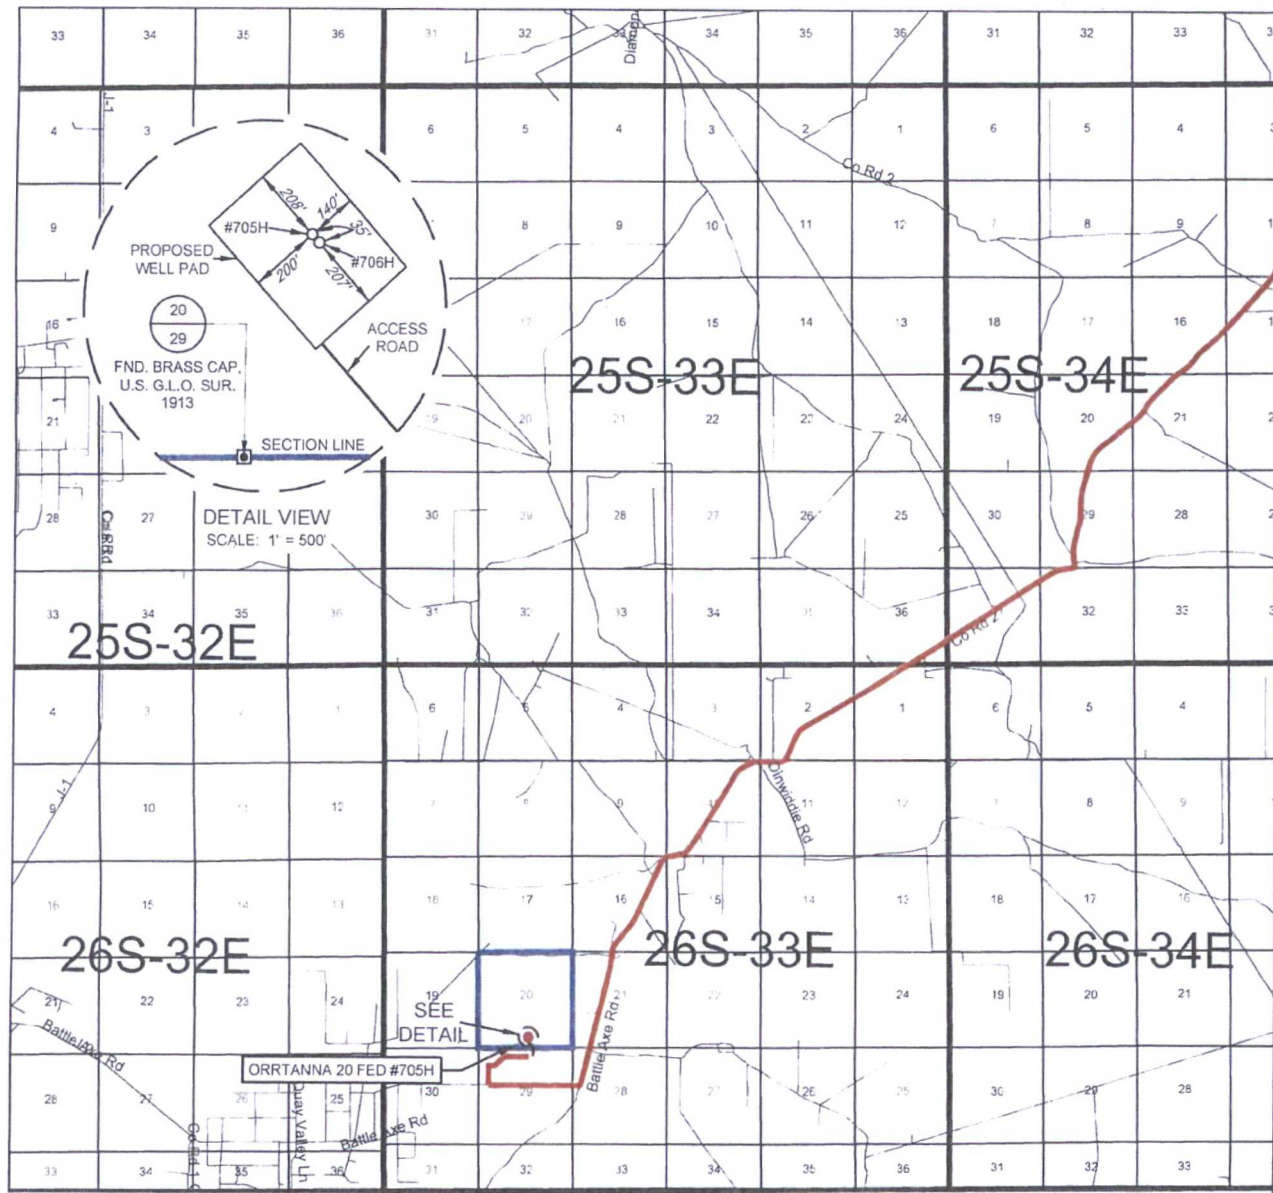

LEASE NAME & WELL NO. ORRTANNA 20 FED #705H

SECTION 20 TWP 26-S RGE 33-E SURVEY N.M.P.M.
COUNTY LEA STATE NM
DESCRIPTION 610' FSL & 2455' FEL

DISTANCE & DIRECTION

FROM INT. OF NM-18 N & NM-128, GO WEST ON NM-128 ± 14.1 MILES, THENCE SOUTH (LEFT) ON BATTLE AXE RD. ± 13.2 MILES, THENCE WEST (RIGHT) ON BATTLEW AX RD./J-2 ± 5.3 MILES, THENCE NORTH (RIGHT) ON LEASE RD. ± 0.2 MILES, THENCE EAST (RIGHT) ON LEASE RD. ± 0.5 MILES TO A POINT ± 1000 FEET SOUTH OF THE LOCATION.

THIS EASEMENT/SERVITUDE LOCATION SHOWN HEREON HAS BEEN SURVEYED ON THE GROUND UNDER MY SUPERVISION AND PREPARED ACCORDING TO THE EVIDENCE FOUND AT THE TIME OF SURVEY, AND DATA PROVIDED BY EOG RESOURCES, INC. THIS CERTIFICATION IS MADE AND LIMITED TO THOSE PERSONS OR ENTITIES SHOWN ON THE FACE OF THIS PLAN AND IS NON-TRANSFERABLE. THIS SURVEY IS CERTIFIED FOR THIS TRANSACTION ONLY.

ALL BEARINGS, DISTANCES, AND COORDINATE VALUES CONTAINED HEREON ARE GRID BASED UPON THE NEW MEXICO STATE PLANE COORDINATE SYSTEM, EAST ZONE OF THE NORTH AMERICAN DATUM 1983, U.S. SURVEY FEET.



SCALE: 1" = 10000'
0' 5000' 10000'



TOPOGRAPHIC
LOYALTY INNOVATION LEGACY

1400 EVERMAN PARKWAY, Ste. 197 • FT. WORTH, TEXAS 76140

TELEPHONE: (817) 744-7512 • FAX (817) 744-7548

2903 NORTH BIG SPRING • MIDLAND, TEXAS 79705


TELEPHONE: (432) 682-1653 OR (800) 767-1653 • FAX: (432) 682-1743

WWW.TOPOGRAPHIC.COM

EXHIBIT 5

SECTIONS 20 & 29, TOWNSHIP 26-S, RANGE 33-E, N.M.P.M.
LEA COUNTY, NEW MEXICO


ORRTANNA 20 FED 703H-708H AREA SKETCH

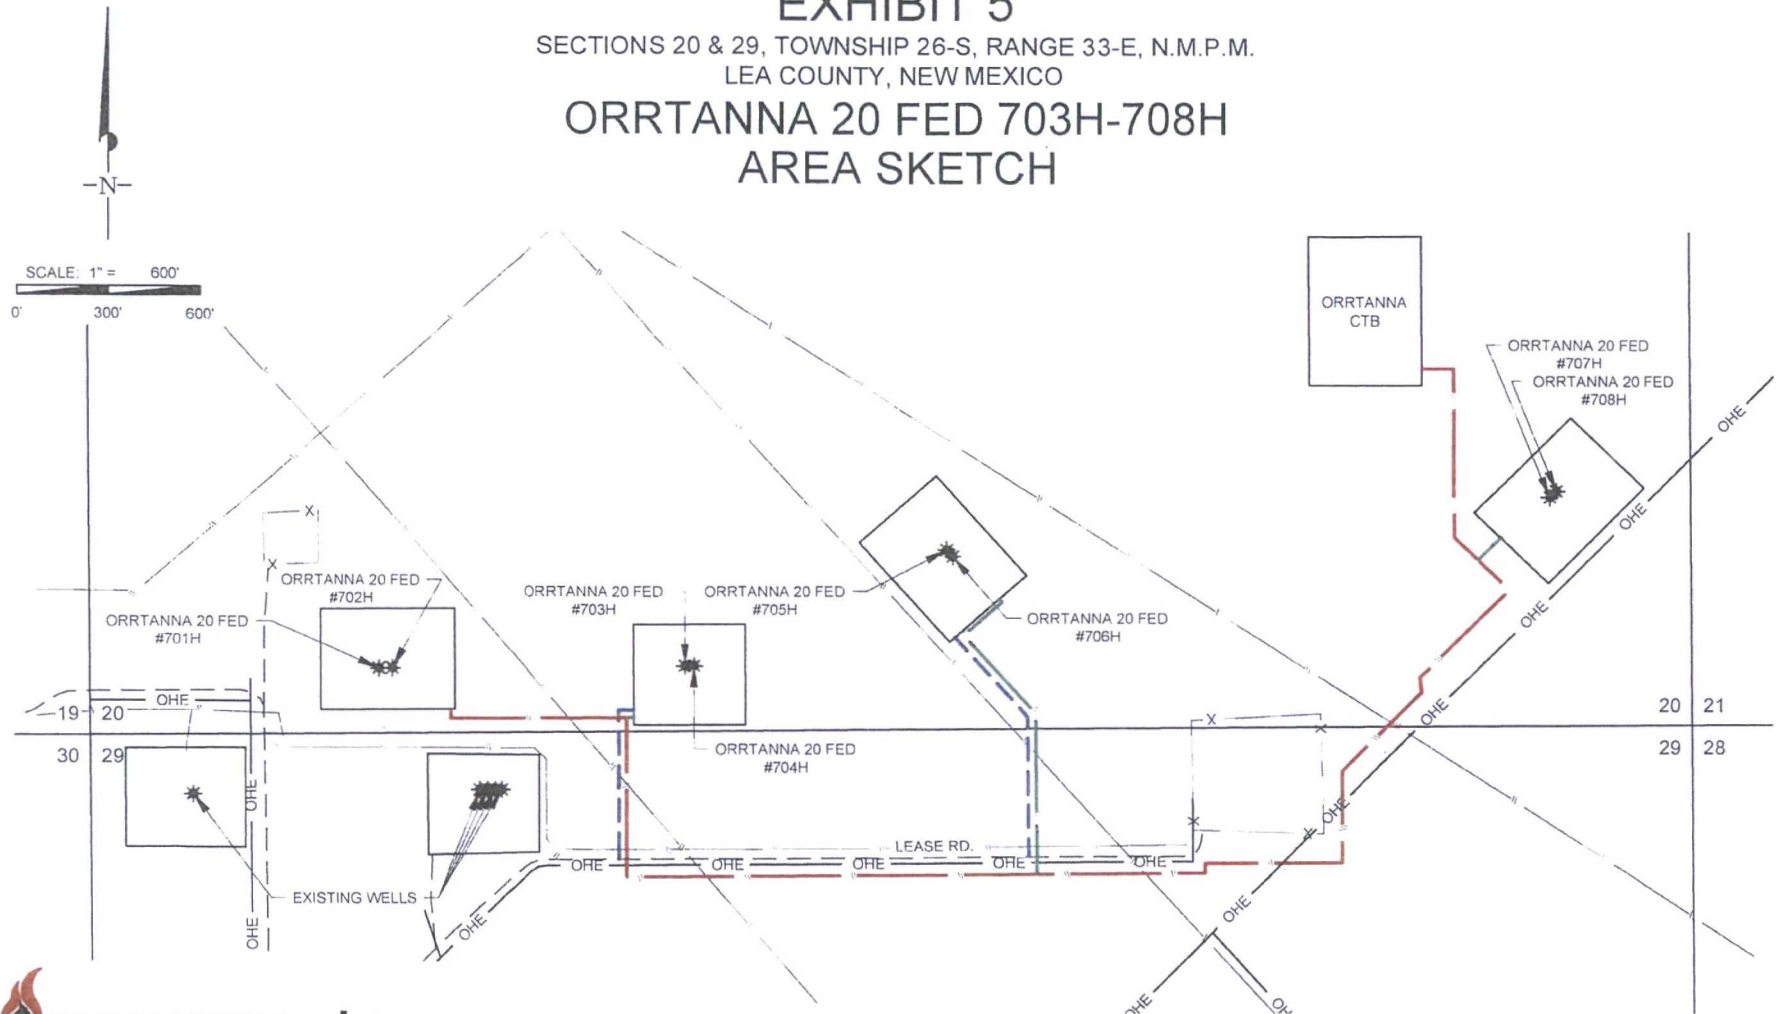

ORRTANNA 20 FED 703H-704H AREA SKETCH	REVISION:	
	MML	12/12/16
	MML	12/13/16
DATE: 07/29/16		
FILE: SK_ORRTANNA20FED_703H-704H_AREA_REV2		
DRAWN BY: A.C.C.		
SHEET: 1 OF 1		

PROPOSED ROAD -TOTAL FOOTAGE	1,380 FT	NEW FLOWLINE DISTURBANCE -TOTAL FOOTAGE	1,209 FT
FROM LEASE RD			
TO ORRTANNA 20 FED #703HˀH	550 FT	#703H-#704H NEW FLOWLINE DISTURBANCE	25 FT
TO ORRTANNA 20 FED #705H˂H	630 FT	#705H-#706H NEW FLOWLINE DISTURBANCE	1,076 FT
TO ORRTANNA 20 FED #703H-#704H		#703H-#704H NEW FLOWLINE DISTURBANCE	105 FT
PROPOSED FLOWLINE -TOTAL FOOTAGE	6,835 FT		
FROM ORRTANNA CTB			
TO ORRTANNA 20 FED #701H-#702H	5,625 FT		
TO ORRTANNA 20 FED #703H-#704H	5,035 FT		
TO ORRTANNA 20 FED #705H-#706H	4,198 FT		
TO ORRTANNA 20 FED #707H-#708H	889 FT		

EXHIBIT 3

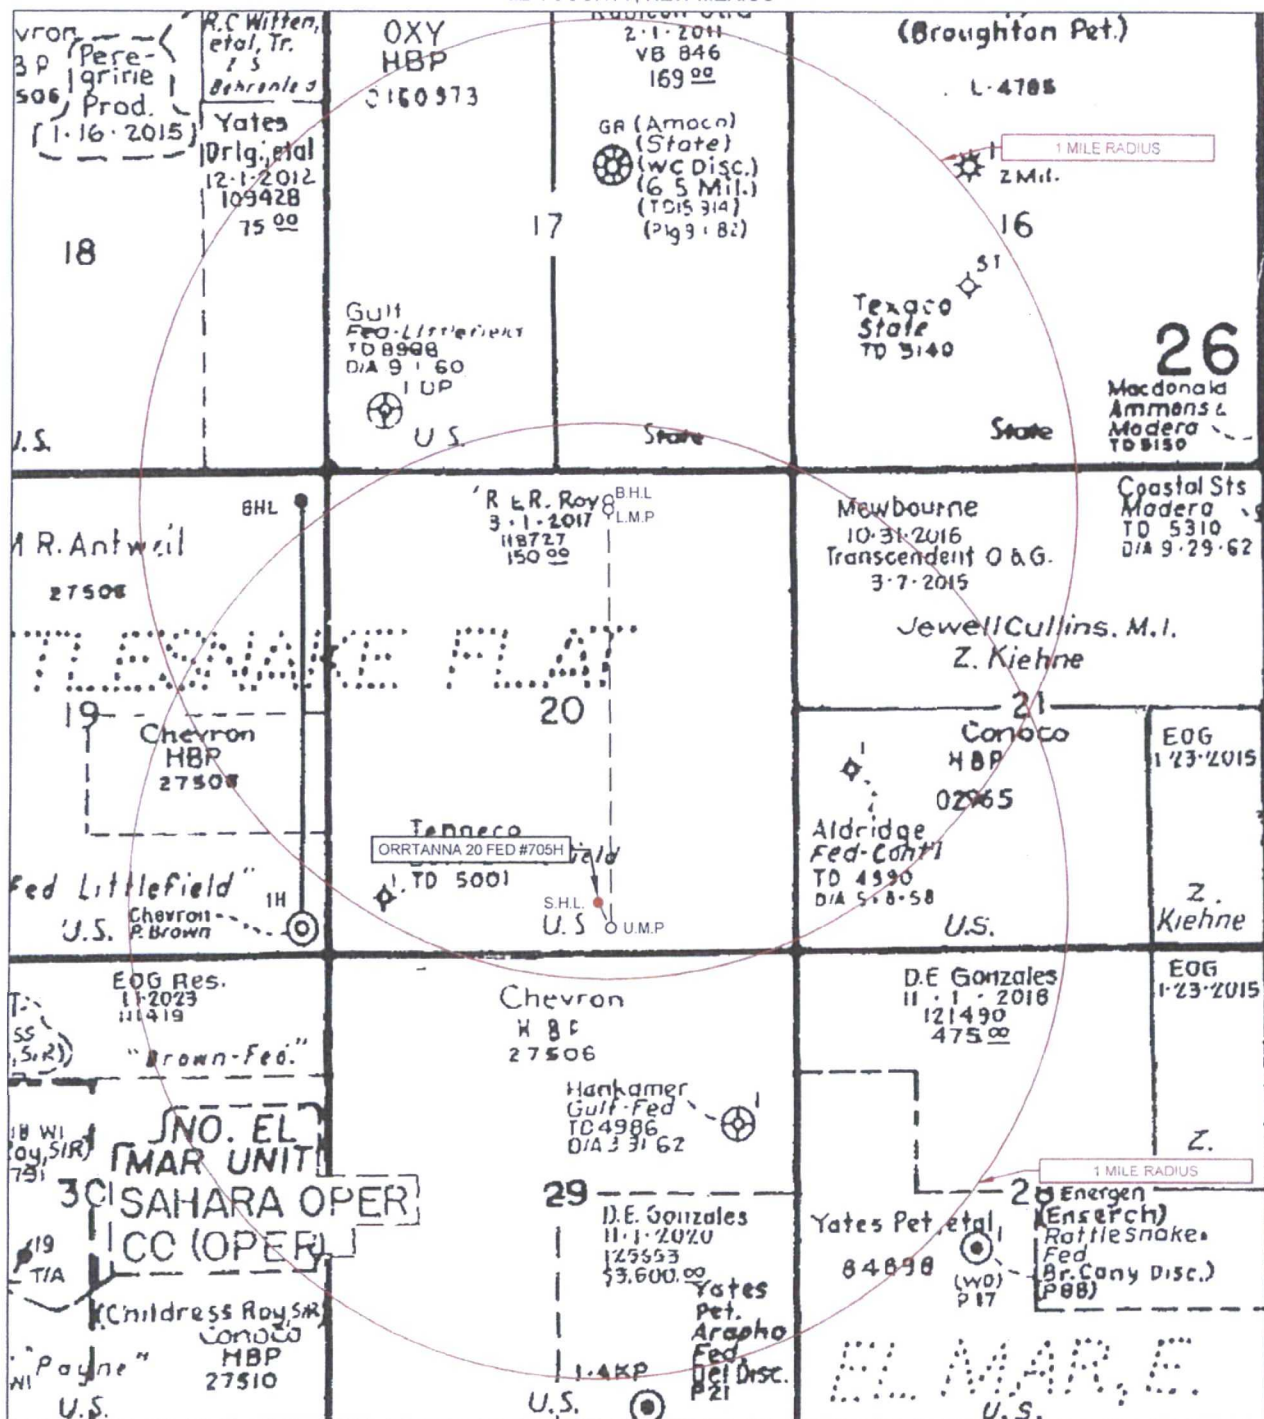SECTION 20, TOWNSHIP 26-S, RANGE 33-E, N.M.P.M.
LEA COUNTY, NEW MEXICO

LEASE NAME & WELL NO. ORRTANNA 20 FED #705H

SCALE: NTS

#705H LATITUDE N 32.0233144

#705H LONGITUDE W 103.5931986

ALL BEARINGS, DISTANCES, AND COORDINATE VALUES CONTAINED HEREON ARE GRID
BASED UPON THE NEW MEXICO STATE PLANE COORDINATE SYSTEM, EAST ZONE OF THE
NORTH AMERICAN DATUM 1927, U.S. SURVEY FEET

THIS EASEMENT/SERVITUDE LOCATION SHOWN HEREON HAS BEEN SURVEYED ON THE GROUND
UNDER MY SUPERVISION AND PREPARED ACCORDING TO THE EVIDENCE FOUND AT THE TIME OF
SURVEY, AND DATA PROVIDED BY EOG RESOURCES, INC. THIS CERTIFICATION IS MADE AND LIMITED
TO THOSE PERSONS OR ENTITIES SHOWN ON THE FACE OF THIS PLAT AND IS NON-TRANSFERABLE.
THIS SURVEY IS CERTIFIED FOR THIS TRANSACTION ONLY



TOPOGRAPHIC
LOYALTY INNOVATION LEGACY


1400 EVERMAN PARKWAY, Ste. 197 • FT. WORTH, TEXAS 76140
TELEPHONE: (817) 744-7512 • FAX: (817) 744-7548
2903 NORTH BIG SPRING • MIDLAND, TEXAS 79705
TELEPHONE: (432) 682-1653 OR (800) 767-1653 • FAX: (432) 682-1743
WWW.TOPOGRAPHIC.COM



EXHIBIT 2B

SECTION 20, TOWNSHIP 26-S, RANGE 33-E, N.M.P.M.
LEA COUNTY, NEW MEXICO

DETAIL VIEW
SCALE: 1" = 100'

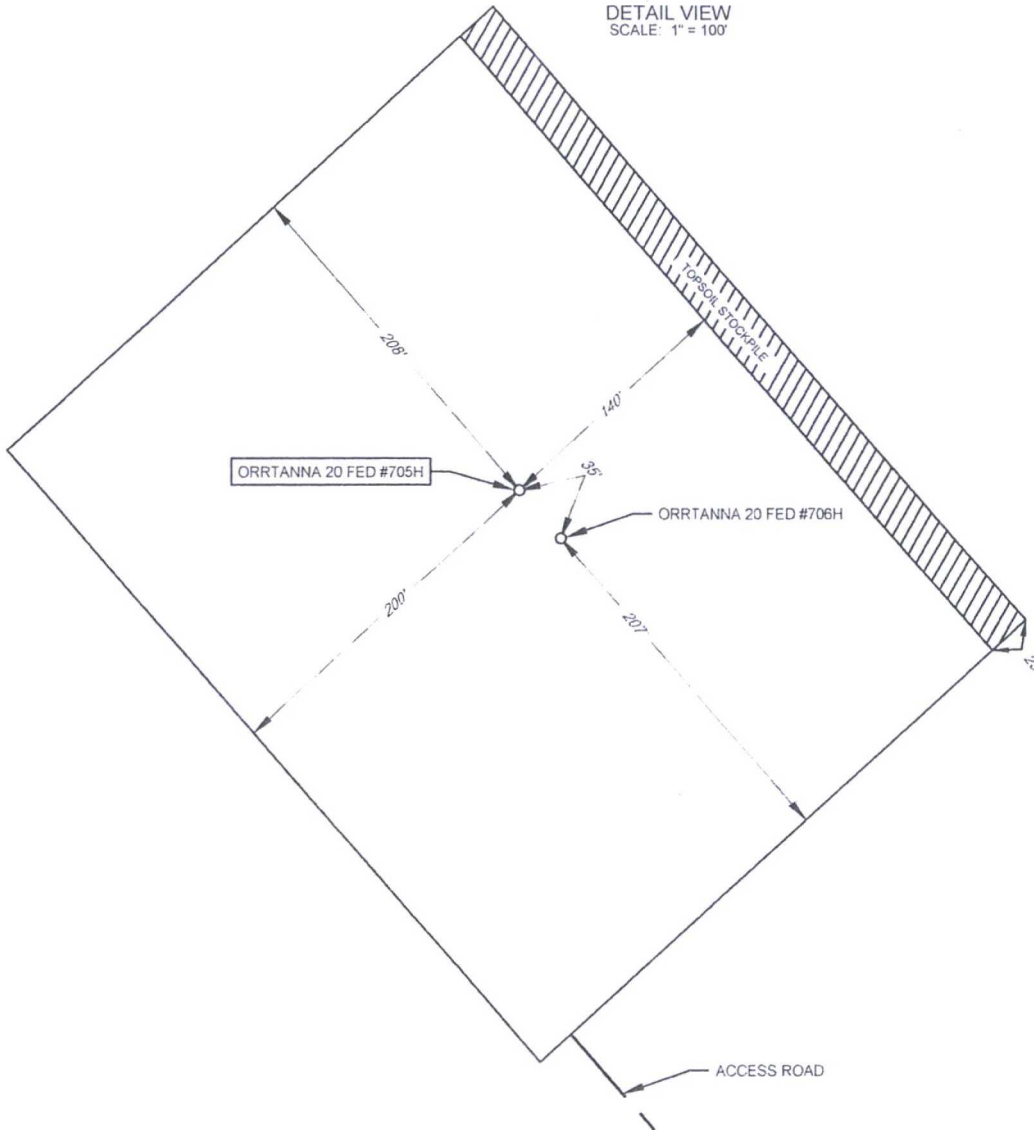

LEASE NAME & WELL NO. ORRTANNA 20 FED #705H
#705H LATITUDE N 32.0233144 #705H LONGITUDE W 103.5931986

LEGEND

SECTION LINE



SCALE: 1" = 100'
0' 50' 100'

ALL BEARINGS, DISTANCES, AND COORDINATE VALUES CONTAINED HEREON ARE GRID
BASED UPON THE NEW MEXICO STATE PLANE COORDINATE SYSTEM, EAST ZONE OF THE
NORTH AMERICAN DATUM 1927, U.S. SURVEY FEET

THIS PROPOSED PAD SITE LOCATION SHOWN HEREON HAS BEEN SURVEYED ON THE GROUND UNDER
MY SUPERVISION AND PREPARED ACCORDING TO THE EVIDENCE FOUND AT THE TIME OF SURVEY,
AND DATA PROVIDED BY EOG RESOURCES, INC. THIS CERTIFICATION IS MADE AND LIMITED TO THOSE
PERSONS OR ENTITIES SHOWN ON THE FACE OF THIS PLAT AND IS NON-TRANSFERABLE. THIS
SURVEY IS CERTIFIED FOR THIS TRANSACTION ONLY.



TOPOGRAPHIC
LOYALTY INNOVATION LEGACY

1400 EVERMAN PARKWAY, Ste. 197 • FT. WORTH, TEXAS 76140
TELEPHONE: (817) 744-7512 • FAX: (817) 744-7548
2903 NORTH BIG SPRING • MIDLAND, TEXAS 79705
TELEPHONE: (432) 682-1653 OR (800) 767-1653 • FAX: (432) 682-1743
WWW.TOPOGRAPHIC.COM

ORIGINAL DOCUMENT SIZE: 8.5" X 11"