

Submit 1 Copy To Appropriate District Office
District I - (575) 393-6161
1625 N. French Dr., Hobbs, NM 88240
District II - (575) 748-1283
811 S. First St., Artesia, NM 88210
District III - (505) 334-6178
1000 Rio Brazos Rd., Aztec, NM 87410
District IV - (505) 476-3460
1220 S. St. Francis Dr., Santa Fe, NM 87505

State of New Mexico
Energy, Minerals and Natural Resources

Form C-103
Revised August 1, 2011

OIL CONSERVATION DIVISION
1220 South St. Francis Dr.
Santa Fe, NM 87505

WELL API NO. 30-025-29002
5. Indicate Type of Lease STATE ☒ FEE ☒
6. State Oil & Gas Lease No.
7. Lease Name or Unit Agreement Name R.E. GRAHAM "7"
8. Well Number 001
9. OGRID Number 162683 215099
10. Pool name or Wildcat YOUNG, NORTH BONE SPRING

SUNDRY NOTICES AND REPORTS ON WELLS
(DO NOT USE THIS FORM FOR PROPOSALS TO DRILL OR TO DEEPEN OR PLUG BACK TO A DIFFERENT RESERVOIR. USE "APPLICATION FOR PERMIT" (FORM C-101) FOR SUCH PROPOSALS.)

1. Type of Well: Oil Well ☒ Gas Well ☐ Other ☐

2. Name of Operator
CIMAREX ENERGY CO. OF COLORADO

3. Address of Operator
600 N. MARIENFELD, SUITE 600, MIDLAND, TEXAS 79701

4. Well Location

Unit Letter: I ; 1980 feet from the SOUTH line and 660 feet from the EAST line
Section 07 Township 18S Range 32E NMPM LEA County

11. Elevation (Show whether DR, RKB, RT, GR, etc.)
3,785' - DF

12. Check Appropriate Box to Indicate Nature of Notice, Report or Other Data

NOTICE OF INTENTION TO:

PERFORM REMEDIAL WORK ☐ PLUG AND ABANDON ☒
TEMPORARILY ABANDON ☐ CHANGE PLANS ☐
PULL OR ALTER CASING ☐ MULTIPLE COMPL ☐
DOWNHOLE COMMINGLE ☐

OTHER: ☐

SUBSEQUENT RE

REMEDIAL WORK ☐
COMMENCE DRILLING OPNS. ☐
C/ING/CEMENT JOB ☐

INT TO PA ☒
P&A NR ☐
P&A R ☐

NOTIFY OCD 24 HOURS PRIOR TO
BEGINNING PLUGGING OPERATIONS

13. Describe proposed or completed operations. (Clearly state all pertinent details, including estimated date of starting any proposed work). SEE RULE 19.15.7.14 NMAC. For Multiple Completion, include estimated date of proposed completion or recompletion.

- 1) SET 5-1/2" CIBP @ 8,300'; PUMP 25 SXS. CMT. @ 8,300'-8,120'; CIRC. WELL W/ M.L.F.
- 2) PUMP 25 SXS. CMT. @ 6,301'-6,141' (T/B.S.).
- 3) PERF. X ATTEMPT TO SQZ. 40 SXS. CMT. @ 4,698'-4,558' (T/S.A.).
- 4) CUT X PULL 5-1/2" CSG. @ +/-2,600' 2650'
- 5) PUMP 55 SXS. CMT. @ 2,650'-2,463' (5-1/2" CSG. STUB, 8-5/8" CSG. SHOE, T/YATES); WOC X TAG CMT. PLUG.
- 6) PUMP 45 SXS. CMT. @ 1,705'-1,595' (B/SALT); WOC X TAG CMT. PLUG.
- 7) PUMP 95 SXS. CMT. @ 950'-655' (T/SALT, T/ANHY., 13-3/8" CSG. SHOE); WOC X TAG CMT. PLUG.
- 8) MIX X CIRC. TO SURF. 20 SXS. CMT. @ 65'-3' 100' to surface
- 9) DIG OUT X CUT OFF WELLHEAD 3' B.G.L.; WELD ON STEEL PLATE TO CSGS. X INSTALL DRY HOLER MARKER.

DURING THIS PROCEDURE WE PLAN TO USE THE CLOSED-LOOP SYSTEM WITH A STEEL TANK AND HAUL CONTENTS TO THE REQUIRED DISPOSAL, PER OCD RULE 19.15.17.



Lessor Prairie Chicken Area - Install plate 3' below B.L.

I hereby certify that the information above is true and complete to the best of my knowledge and belief.

SIGNATURE

David A. Eyler

TITLE:

AGENT

DATE: 05/16/17

Type or print name: DAVID A. EYLER

E-mail address: DEYLER@MILAGRO-RES.COM

PHONE: 432.687.3033

For State Use Only

APPROVED BY:

Manuel White

TITLE:

Petroleum Engr. Specialist

DATE:

05/22/2017

Conditions of Approval (if any):



Original Operator: Helmerich & Payne Inc.
Spud Date: 11/11/1984


Elevation: 3790' GL, 3804' KB (14' AGL)

Cimarex Energy Co. of Colorado

Graham, R E "7" #1
1980' FSL & 660' FEL
Sec. 7, T-18-S, R-32E, Lea Co., NM
API #30-025-29002

J PIWETZ (Updated)

5/5/2017

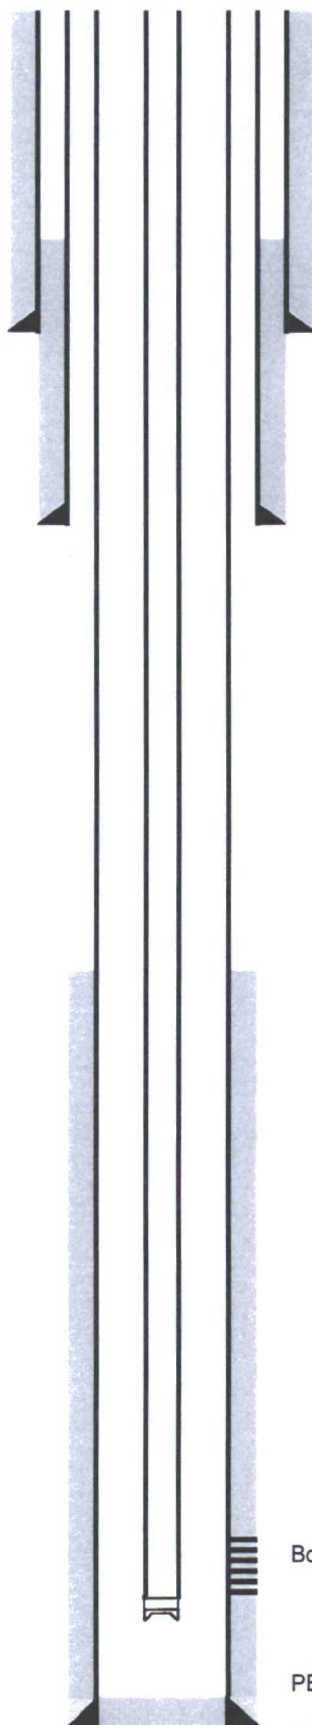

13-3/8" csg @ 705'
cmted w/ 750 sx Circulated

8 5/8", 24# J-55 csg @ 2600'
cmted w/ 500 sx TOC Unknown

See Rods & Tubing Tab for Detail

TOC - N/A

Bone Springs Perfs: 8340 - 8546'

PBTD @ ????'

TD @ 9650'

5 1/2", 17# @ 9650' cmted w/ 500 sx



Original Operator: Helmerich & Payne Inc.
Spud Date: 11/11/1984

Elevation: 3790' GL, 3804' KB (14' AGL)

T/ANHY. ~ 705'
T/SALT ~ 900'
B/SALT ~ 1650'
T/YATES ~ 2513'
T/S.A. ~ 4628'
T/B.S. ~ 6221'

Cimarex Energy Co. of Colorado

Graham, R E "7" #1


1980' FSL & 660' FEL

Sec. 7, T-18-S, R-32E, Lea Co., NM

API #30-025-29002

J PIWETZ (Updated)

5/5/2017

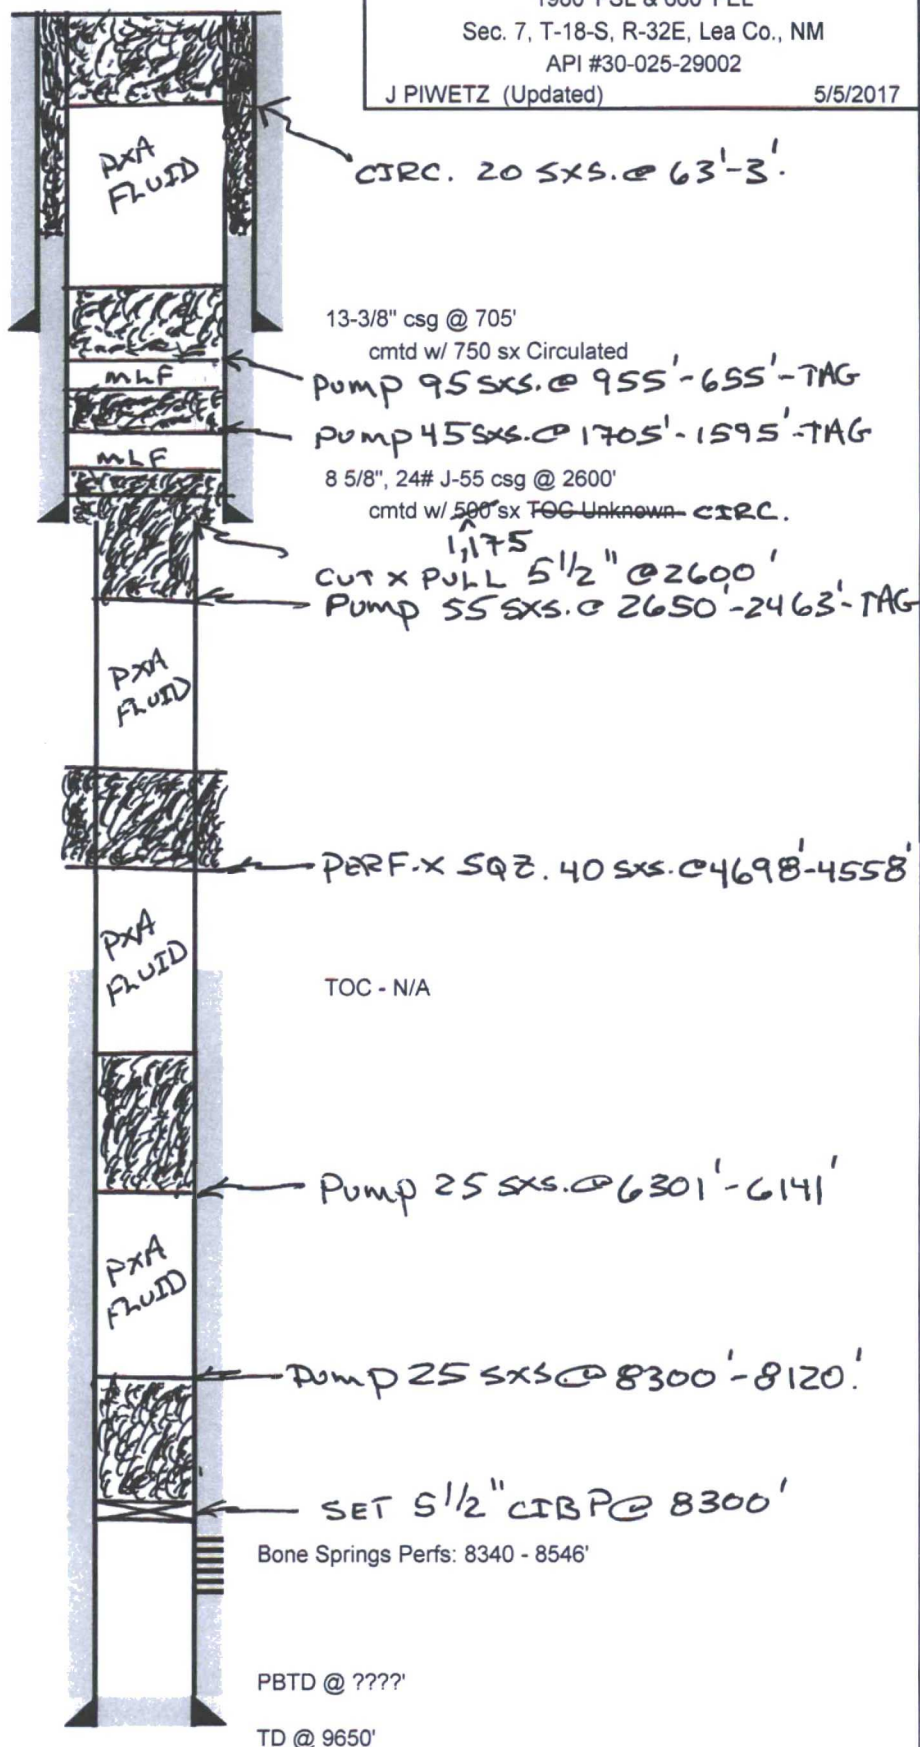

5 1/2", 17# @ 9650' cmted w/ 500 sx

DAE 05/11/17