

UNITED STATES
DEPARTMENT OF THE INTERIOR
BUREAU OF LAND MANAGEMENT

OCD Hobbs

FORM APPROVED
OMB No. 1004-0137
Expires: October 31, 2014

SUNDRY NOTICES AND REPORTS ON WELLS
Do not use this form for proposals to drill or to re-enter an abandoned well. Use Form 3160-3 (APD) for such proposals.

SUBMIT IN TRIPLICATE - Other instructions on page 2

1. Type of Well

- Oil Well Gas Well Other

2. Name of Operator
CHEVRON U.S.A. INC.

3a. Address
15 SMITH ROAD
MIDLAND, TEXAS 79705

3b. Phone No. (include area code)
432-687-7375

4. Location of Well (Footage, Sec., T., R., M., or Survey Description)
SEC 25, T23S, R33E, NENW 150 FNL, & 1980 FWL

5. Lease Serial No.
NMNM112940

6. If Indian, Allottee or Tribe Name

7. If Unit of CA/Agreement, Name and/or No.

8. Well Name and No.
BRININSTOOL 25 23 33 USA #2H

9. API Well No.
30-025-41627

10. Field and Pool or Exploratory Area
DELAWARE

11. County or Parish, State
LEA COUNTY, NM

12. CHECK THE APPROPRIATE BOX(ES) TO INDICATE NATURE OF NOTICE, REPORT OR OTHER DATA

TYPE OF SUBMISSION	TYPE OF ACTION			
<input checked="" type="checkbox"/> Notice of Intent	<input type="checkbox"/> Acidize	<input type="checkbox"/> Deepen	<input type="checkbox"/> Production (Start/Resume)	<input type="checkbox"/> Water Shut-Off
<input type="checkbox"/> Subsequent Report	<input type="checkbox"/> Alter Casing	<input type="checkbox"/> Fracture Treat	<input type="checkbox"/> Reclamation	<input type="checkbox"/> Well Integrity
<input type="checkbox"/> Final Abandonment Notice	<input type="checkbox"/> Casing Repair	<input type="checkbox"/> New Construction	<input type="checkbox"/> Recomplete	<input checked="" type="checkbox"/> Other <u>DIRECTIONAL</u>
	<input type="checkbox"/> Change Plans	<input type="checkbox"/> Plug and Abandon	<input type="checkbox"/> Temporarily Abandon	<u>PLAN & ON-LEASE</u>
	<input type="checkbox"/> Convert to Injection	<input type="checkbox"/> Plug Back	<input type="checkbox"/> Water Disposal	<u>ROUTE CHANGE</u>

13. Describe Proposed or Completed Operation: Clearly state all pertinent details, including estimated starting date of any proposed work and approximate duration thereof. If the proposal is to deepen directionally or recomplete horizontally, give subsurface locations and measured and true vertical depths of all pertinent markers and zones. Attach the Bond under which the work will be performed or provide the Bond No. on file with BLM/BIA. Required subsequent reports must be filed within 30 days following completion of the involved operations. If the operation results in a multiple completion or recompletion in a new interval, a Form 3160-4 must be filed once testing has been completed. Final Abandonment Notices must be filed only after all requirements, including reclamation, have been completed and the operator has determined that the site is ready for final inspection.)

~~PLEASE FIND ATTACHED, THE DIRECTIONAL PLAN, ADJUSTED DUE TO NEW C-102 PLAT, AND SCHEMATIC FOR CHANGE OF ROUTE FOR THE "ON-LEASE" PORTION OF THE ACCESS ROAD.~~


~~PLEASE DISTRIBUTE TO MR. JERRY BLAKLEY, BLM.~~

ANY QUESTIONS SHOULD BE DIRECTED TO KYLE JOHNSON, DRILLING ENGR, CHEVRON, OR STEPHEN TARR, LAND REP, CHEVRON.

14. I hereby certify that the foregoing is true and correct. Name (Printed/Typed)
DENISE PINKERTON

Title REGULATORY SPECIALIST

Signature

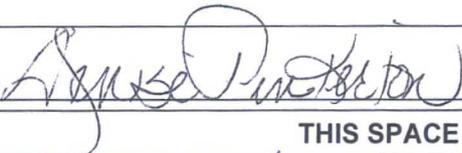

Date 01/23/2014

THIS SPACE FOR FEDERAL OR STATE OFFICE USE

Approved by



Title

APM-LEM

Date

06/07/17

Conditions of approval, if any, are attached. Approval of this notice does not warrant or certify that the applicant holds legal or equitable title to those rights in the subject lease which would entitle the applicant to conduct operations thereon.

Office

CFO


Title 18 U.S.C. Section 1001 and Title 43 U.S.C. Section 1212, make it a crime for any person knowingly and willfully to make to any department or agency of the United States any false, fictitious or fraudulent statements or representations as to any matter within its jurisdiction.

(Instructions on page 2)

MW ARCH. AREA CRN.	NE ARCH. AREA CRN.	SE ARCH. AREA CRN.	SW ARCH. AREA CRN.	NW PAD CRN.	NE PAD CRN.	SE PAD CRN.	SW PAD CRN.	BRINNSTOOL 25 23 33 USA NO. 2H WELL
X= 748.569 NAD 27 Y= 467.588	X= 748.269 NAD 27 Y= 467.671	X= 748.372 NAD 27 Y= 467.071	X= 748.672 NAD 27 Y= 467.058	X= 748.365 NAD 27 Y= 467.494	X= 748.175 NAD 27 Y= 467.498	X= 748.176 NAD 27 Y= 467.166	X= 748.806 NAD 27 Y= 467.164	X= 748.971 NAD 27 Y= 467.370
ELEVATION +3644' NAVD 88	ELEVATION +3641' NAVD 88	ELEVATION +3641' NAVD 88	ELEVATION +3645' NAVD 88	ELEVATION +3643' NAVD 88	ELEVATION +3641' NAVD 88	ELEVATION +3641' NAVD 88	ELEVATION +3644' NAVD 88	LAT. 32.282347 LONG. 103.537722

LEGEND

- Proposed Well
- Proposed Well (Staked by Others)
- Section Line
- X- Existing Fence/line
- Existing Dirt Trail
- Existing Pipeline
- Found Occupation

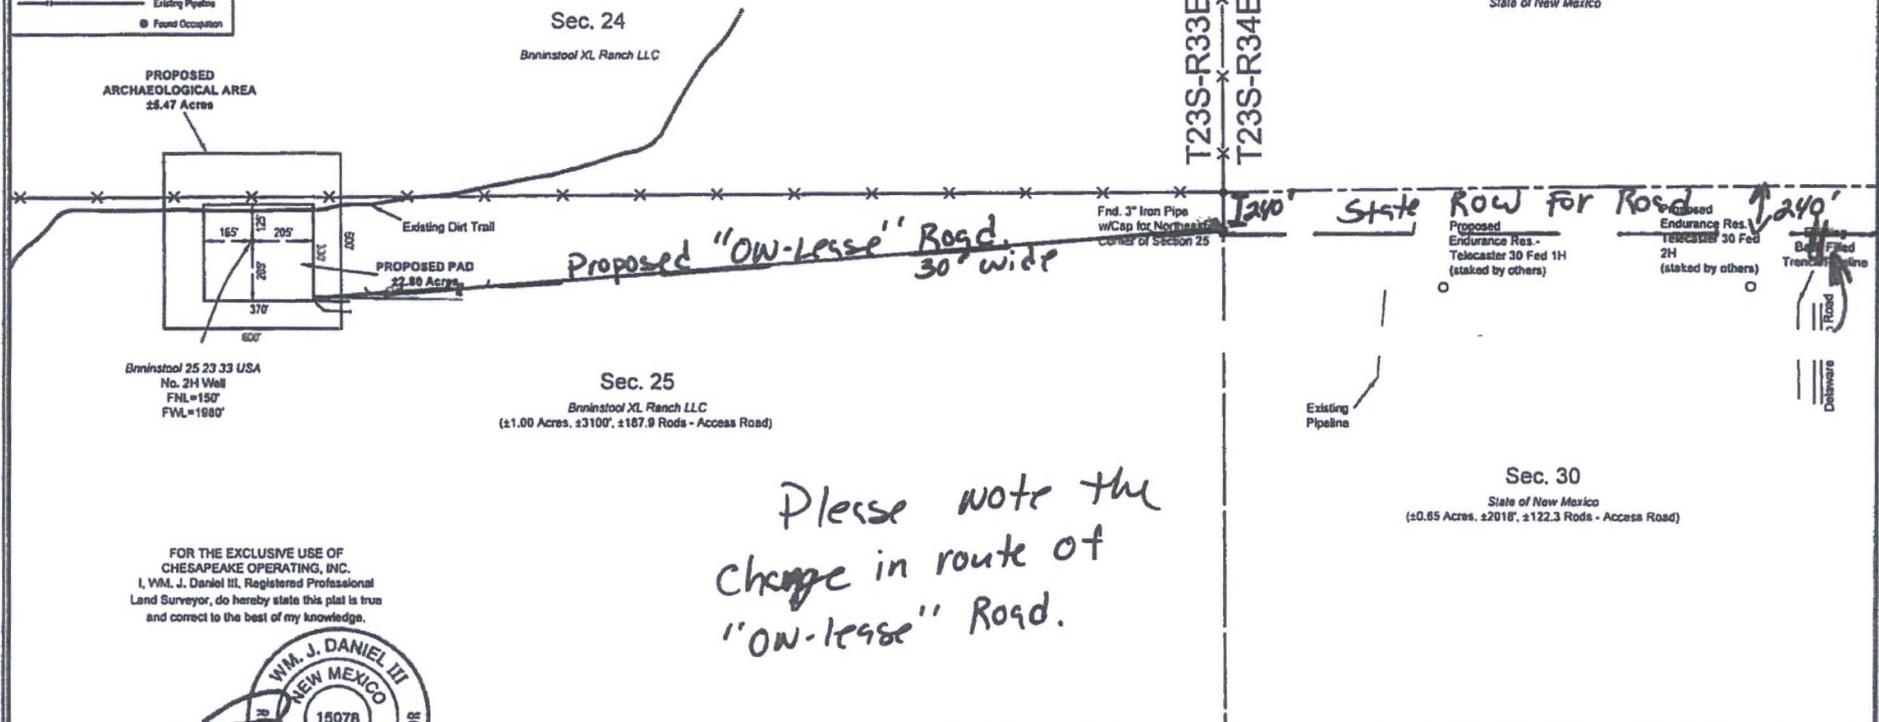


FOR THE EXCLUSIVE USE OF
CHESAPEAKE OPERATING, INC.
I, WM. J. DANIEL III, Registered Professional
Land Surveyor, do hereby state this plat is true
and correct to the best of my knowledge.



NOTE:
PLEASE BE ADVISED, THAT WHILE REASONABLE EFFORTS ARE MADE TO LOCATE AND VERIFY
PIPELINES AND ANOMALIES USING OUR STANDARD PIPELINE LOCATING EQUIPMENT, IT IS IMPOSSIBLE
TO BE 100% EFFECTIVE. AS SUCH, WE ADVISE USING CAUTION WHEN ANY GROUND WORK AS THERE IS
A POSSIBILITY THAT PIPELINES AND OTHER HAZARDS, SUCH AS FIBER OPTIC CABLES, PVC PIPELINES,
ETC. MAY EXIST UNDETECTED ON SITE.

MANY STATES MAINTAIN INFORMATION CENTERS THAT ESTABLISH LINKS BETWEEN THOSE WHO DIG
(EXCAVATORS) AND THOSE WHO OWN AND OPERATE UNDERGROUND FACILITIES (OPERATORS). IT IS
ADVISABLE AND IN MOST STATES, LAW, FOR THE CONTRACTOR TO CONTACT THE CENTER FOR
ASSISTANCE IN LOCATING AND MARKING UNDERGROUND UTILITIES. NEW MEXICO ONE CALL,
<http://www.nmonecall.org>.

DISCLAIMER: AT THIS TIME, C.H. FENSTERMAKER & ASSOCIATES, LLC HAS NOT PERFORMED NOR WAS
ASKED TO PERFORM ANY TYPE OF ENGINEERING, HYDROLOGICAL MODELING, FLOOD PLANNING, OR "NO
RISK" CERTIFICATION ANALYSES, INCLUDING BUT NOT LIMITED TO DETERMINING WHETHER THE
PROJECT WILL IMPACT FLOOD HAZARDS IN CONNECTION WITH FEDERAL, STATE, AND/OR LOCAL
LAWS, ORDINANCES AND REGULATIONS. ACCORDINGLY, FENSTERMAKER MAKES NO WARRANTY OR
REPRESENTATION OF ANY KIND AS TO THE FOREGOING ISSUES, AND PERSONS OR ENTITIES USING
THIS INFORMATION SHALL DO SO AT THEIR OWN RISK.

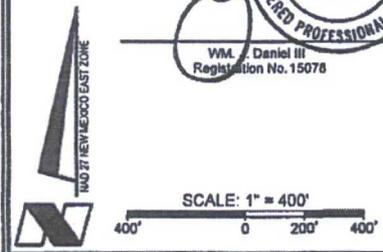

SURFACE USE PLAT

CHESAPEAKE OPERATING, INC.
PROPOSED PAD & ACCESS ROAD
BRINNSTOOL 25 23 33 USA NO. 2H WELL
SECTION 25, T23S-R33E & SECTION 30, T23S-R34E
LEA COUNTY, NEW MEXICO



DRAWN BY: BMO		REVISIONS	
PROJ. MGR.: DBM	No. 1	DATE: 04/11/2013	REVISED BY: BMO
DATE: MARCH 27, 2013	No. 2	DATE: 07/05/2013	REVISED BY: KJD
FILENAME: T:\2013\2138374\DWG\C01_Brinnstool 25 23 33 USA 2H_SUP.dwg			