



EXHIBIT 2B


SECTION 2, TOWNSHIP 26-S, RANGE 34-E, N.M.P.M.
 LEA COUNTY, NEW MEXICO

DETAIL VIEW
 SCALE: 1" = 100'

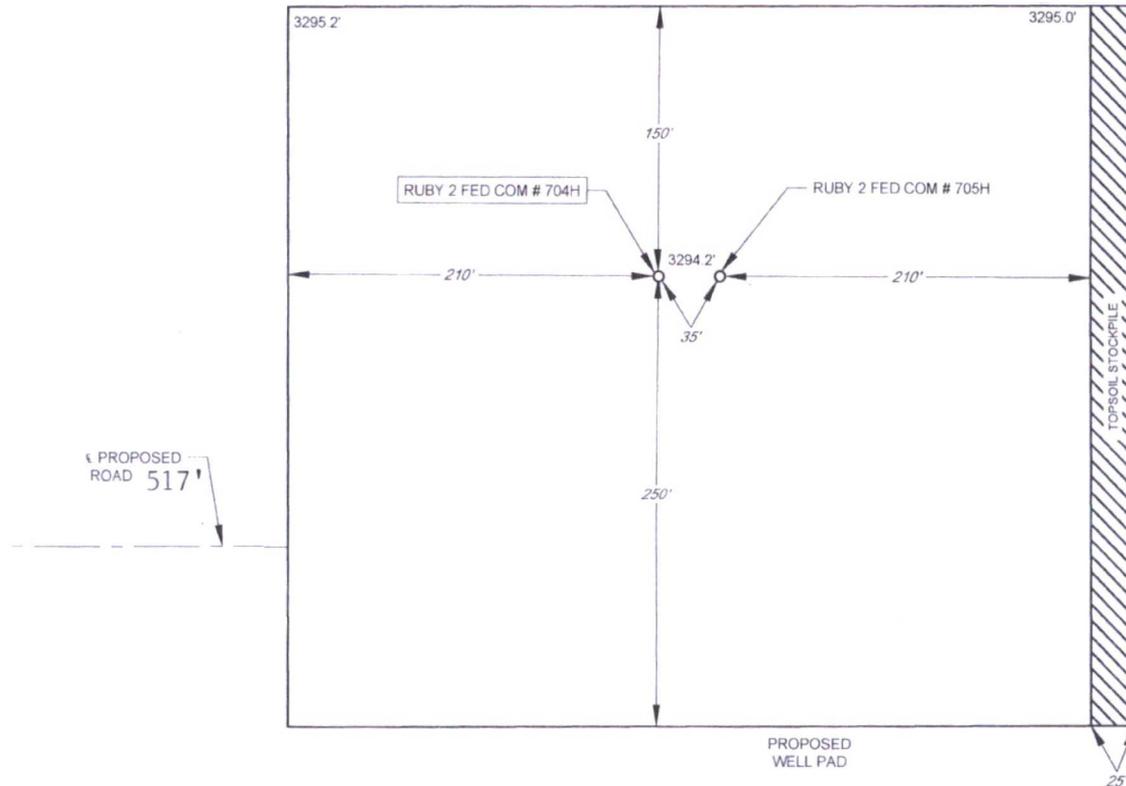

LEASE NAME & WELL NO.: RUBY 2 FED COM #704H
 #704H LATITUDE N 32.0789734 #704H LONGITUDE W 103.4418610

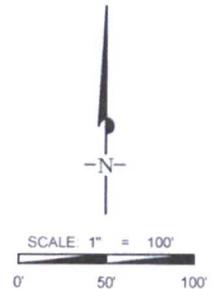

ALL BEARINGS, DISTANCES, AND COORDINATE VALUES CONTAINED HEREON ARE GRID BASED UPON THE NEW MEXICO STATE PLANE COORDINATE SYSTEM, EAST ZONE OF THE NORTH AMERICAN DATUM 1927, U.S. SURVEY FEET


THIS PROPOSED PAD SITE LOCATION SHOWN HEREON HAS BEEN SURVEYED ON THE GROUND UNDER MY SUPERVISION AND PREPARED ACCORDING TO THE EVIDENCE FOUND AT THE TIME OF SURVEY, AND DATA PROVIDED BY EOG RESOURCES, INC. THIS CERTIFICATION IS MADE AND LIMITED TO THOSE PERSONS OR ENTITIES SHOWN ON THE FACE OF THIS PLAT AND IS NON-TRANSFERABLE. THIS SURVEY IS CERTIFIED FOR THIS TRANSACTION ONLY.

 **TOPOGRAPHIC**
 LOYALTY INNOVATION LEGACY
 1400 EVERMAN PARKWAY, Ste. 197 • FT. WORTH, TEXAS 76140
 TELEPHONE: (817) 744-7512 • FAX (817) 744-7548
 2903 NORTH BIG SPRING • MIDLAND, TEXAS 79705
 TELEPHONE: (432) 682-1653 OR (800) 767-1653 • FAX (432) 682-1743
 WWW.TOPOGRAPHIC.COM

ORIGINAL DOCUMENT SIZE: 8.5" X 11"

EXHIBIT 2A

SECTION 2, TOWNSHIP 26-S, RANGE 34-E, N.M.P.M.
LEA COUNTY, NEW MEXICO

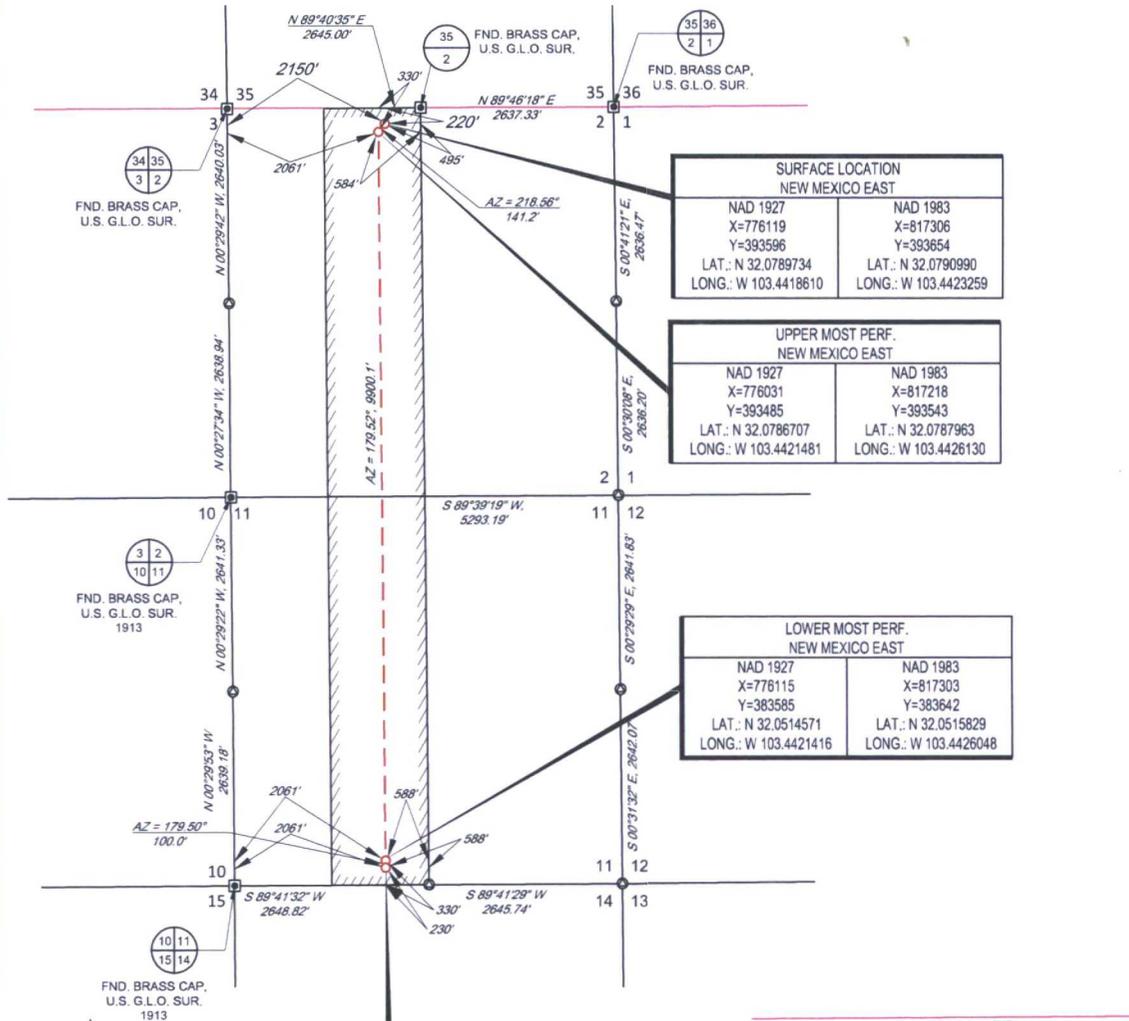


SURFACE LOCATION NEW MEXICO EAST	
NAD 1927 X=776119 Y=393596 LAT.: N 32.0789734 LONG.: W 103.4418610	NAD 1983 X=817306 Y=393654 LAT.: N 32.0790990 LONG.: W 103.4423259

UPPER MOST PERF. NEW MEXICO EAST	
NAD 1927 X=776031 Y=393485 LAT.: N 32.0786707 LONG.: W 103.4421481	NAD 1983 X=817218 Y=393543 LAT.: N 32.0787963 LONG.: W 103.4426130

LOWER MOST PERF. NEW MEXICO EAST	
NAD 1927 X=776115 Y=383585 LAT.: N 32.0514571 LONG.: W 103.4421416	NAD 1983 X=817303 Y=383642 LAT.: N 32.0515829 LONG.: W 103.4426048

BOTTOM HOLE LOCATION NEW MEXICO EAST	
NAD 1927 X=776116 Y=383485 LAT.: N 32.0511823 LONG.: W 103.4421415	NAD 1983 X=817304 Y=383542 LAT.: N 32.0513081 LONG.: W 103.4426047

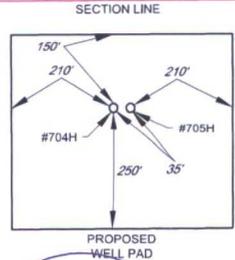

SCALE: 1" = 2000'
0' 1000' 2000'


LEASE NAME & WELL NO.: RUBY 2 FED COM #704H

SECTION 2 TWP 26-S RGE 34-E SURVEY N.M.P.M.
COUNTY LEA STATE NM
DESCRIPTION 220' FNL & 2150' FWL

DISTANCE & DIRECTION
FROM INT. OF NM-2 & BATTLE AXE RD., GO EAST ON BATTLE
AXE RD. ±0.2 MILES, THENCE CONTINUE EAST ON LEASE RD.
±6.1 MILES TO A POINT ±739 FEET SOUTH OF THE LOCATION.

ALL BEARINGS, DISTANCES, AND COORDINATE VALUES CONTAINED HEREON ARE GRID
BASED UPON THE NEW MEXICO STATE PLANE COORDINATE SYSTEM, EAST ZONE OF THE
NORTH AMERICAN DATUM 1927, U.S. SURVEY FEET

THIS EASEMENT/SERVITUDE LOCATION SHOWN HEREON HAS BEEN SURVEYED ON THE GROUND
UNDER MY SUPERVISION AND PREPARED ACCORDING TO THE EVIDENCE FOUND AT THE TIME OF
SURVEY, AND DATA PROVIDED BY EOG RESOURCES, INC. THIS CERTIFICATION IS MADE AND LIMITED
TO THOSE PERSONS OR ENTITIES SHOWN ON THE FACE OF THIS PLAN AND IS NON-TRANSFERABLE.
THIS SURVEY IS CERTIFIED FOR THIS TRANSACTION ONLY.

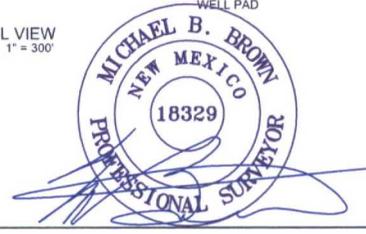


Michael Blake Brown, P.S. No. 18329
DECEMBER 20, 2016

TOPOGRAPHIC
LOYALTY INNOVATION LEGACY
1400 EVERMAN PARKWAY, Ste. 197 - FT. WORTH, TEXAS 76140
TELEPHONE (817) 744-7512 - FAX (817) 744-7548
2903 NORTH BIG SPRING - MIDLAND, TEXAS 79705
TELEPHONE (432) 682-1653 OR (800) 767-1653 - FAX (432) 682-1743
WWW.TOPOGRAPHIC.COM

EXHIBIT 3

SECTION 2, TOWNSHIP 26-S, RANGE 34-E, N.M.P.M.
LEA COUNTY, NEW MEXICO

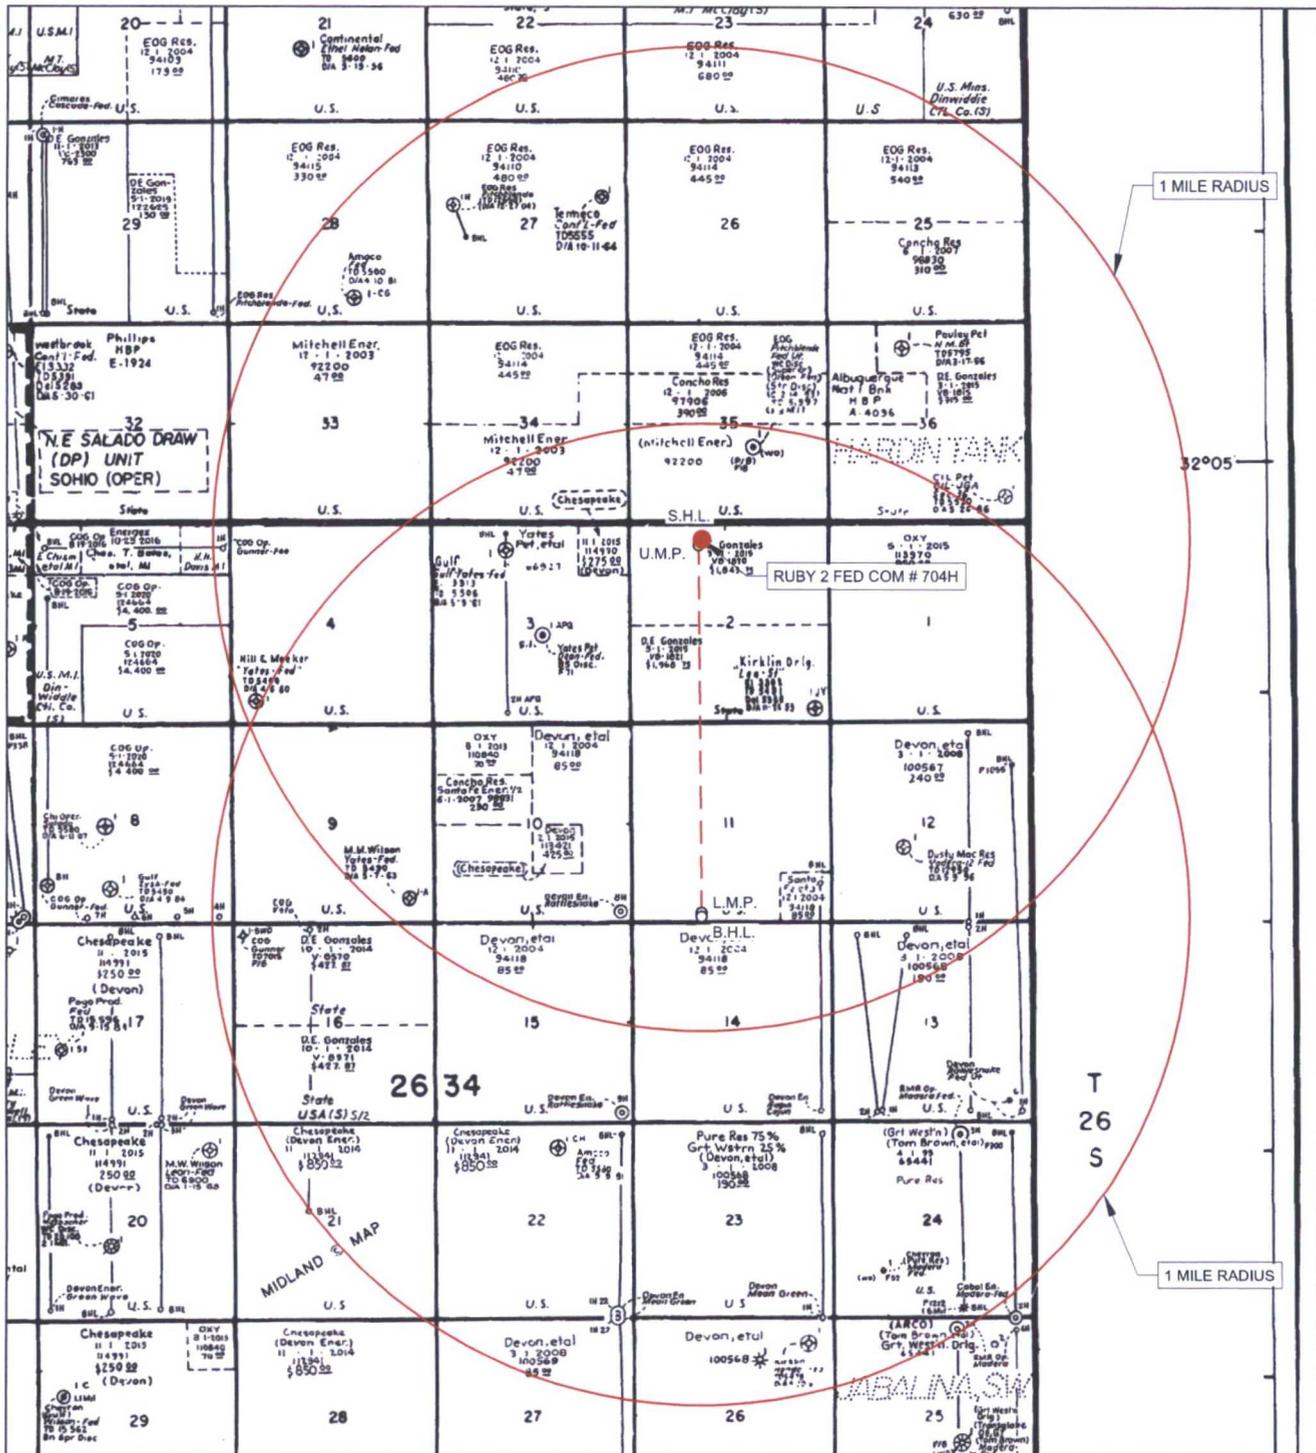

LEASE NAME & WELL NO.: RUBY 2 FED COM #704H

#704H LATITUDE N 32.0789734

#704H LONGITUDE W 103.4418610

SCALE: NTS

ALL BEARINGS, DISTANCES, AND COORDINATE VALUES HEREON ARE GRID BASED UPON THE NEW MEXICO STATE PLANE COORDINATE SYSTEM, EAST ZONE OF THE NORTH AMERICAN DATUM 1927, U.S. SURVEY FEET

THIS EASEMENT/SERVITUDE LOCATION SHOWN HEREON HAS BEEN SURVEYED ON THE GROUND UNDER MY SUPERVISION AND PREPARED ACCORDING TO THE EVIDENCE FOUND AT THE TIME OF SURVEY, AND DATA PROVIDED BY EOG RESOURCES, INC. THIS CERTIFICATION IS MADE AND LIMITED TO THOSE PERSONS OR ENTITIES SHOWN ON THE FACE OF THIS PLAT AND IS NON-TRANSFERABLE. THIS SURVEY IS CERTIFIED FOR THIS TRANSACTION ONLY.



1400 EVERMAN PARKWAY, Ste. 197 • FT. WORTH, TEXAS 76140
TELEPHONE: (817) 744-7512 • FAX (817) 744-7548
2903 NORTH BIG SPRING • MIDLAND, TEXAS 79705
TELEPHONE: (432) 682-1853 OR (800) 767-1653 • FAX (432) 682-1743
WWW.TOPOGRAPHIC.COM


EXHIBIT 5

SECTION 2, TOWNSHIP 26 SOUTH, RANGE 34 EAST, N.M.P.M.
LEA COUNTY, NEW MEXICO

RUBY 2 FED COM AREA MAP



SCALE: 1" = 1000'
0' 500' 1000'

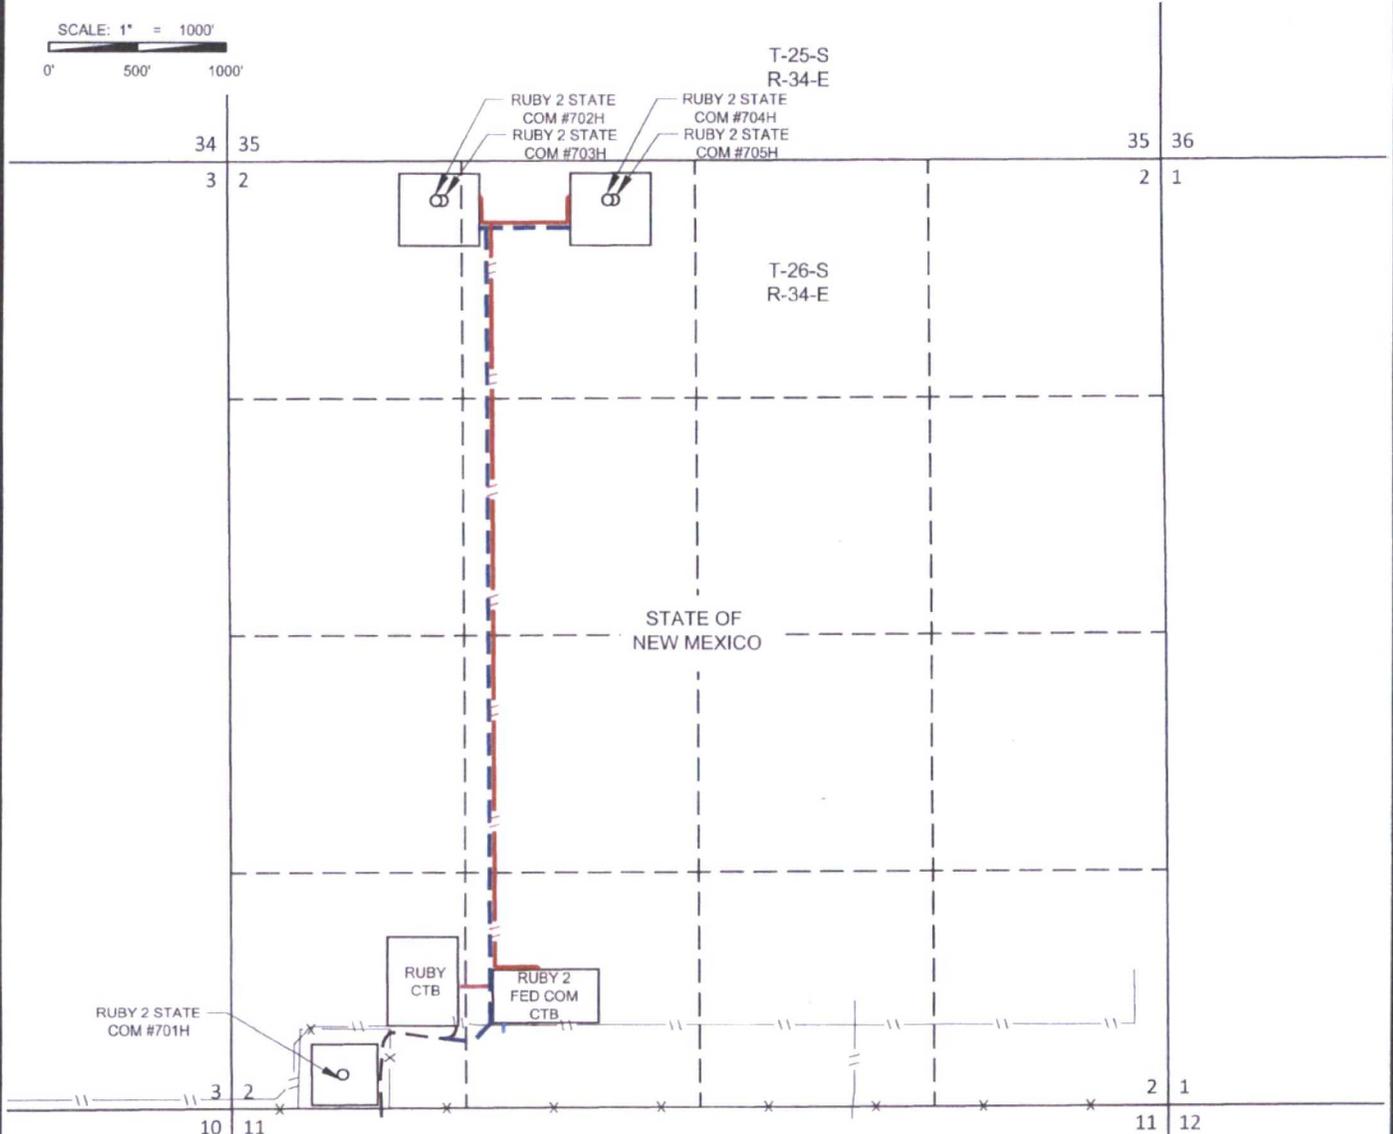


- PROPOSED LEASE RD.
-TOTAL FOOTAGE 5272 FT
- RUBY 2 FED COM #702H & #703H TO RUBY 2 FED COM CTB 4433 FT
- RUBY 2 FED COM #702H & #703H TO #704H & #705H 517 FT
- RUBY 2 FED COM CTB 322 FT
- SECTION 2, T-26-S, R-34-E
NE¼ NW¼- ±1407 Feet or ±88 rods
SE¼ NW¼- ±1320 Feet or ±79 rods
NE¼ SW¼- ±1319 Feet or ±79 rods
SE¼ SW¼- ±1042 Feet or ±51 rods
SW¼ SW¼- ±124 Feet or ±7 rods
- PROPOSED FLOWLINE
-TOTAL FOOTAGE 5204 FT
- RUBY 2 FED COM #702H & #703H TO RUBY 2 FED COM CTB 4614 FT
- RUBY 2 FED COM #702H & #703H TO #704H & #705H 590 FT
- SECTION 2, T-26-S, R-34-E
NE¼ NW¼- ±1776 Feet or ±107 rods
SE¼ NW¼- ±1320 Feet or ±79 rods
NE¼ SW¼- ±1319 Feet or ±79 rods
SE¼ SW¼- ±789 Feet or ±47 rods
- PROPOSED OVERHEAD ELECTRIC
-TOTAL FOOTAGE 181 FT
- RUBY 2 FED COM CTB 181 FT
- SECTION 2, T-26-S, R-34-E
SE¼ SW¼- ±152 Feet or ±9 rods
SW¼ SW¼- ±29 Feet or ±2 rods
- GAS
GAS SALES LINE
-TOTAL FOOTAGE 15 FT
- RUBY 2 FED COM CTB 15 FT
- SECTION 2, T-26-S, R-34-E
SE¼ SW¼- ±15 Feet or ±1 rods
- WATER LINE
-TOTAL FOOTAGE 55 FT
- RUBY 2 FED COM CTB 55 FT
- SECTION 2, T-26-S, R-34-E
SE¼ SW¼- ±55 Feet or ±3 rods

RUBY 2 FED COM AREA MAP	REVISION:	
	INT	DATE
DATE: 01/03/17		
FILE:SK_RUBY_2_FED_COM_AREA		
DRAWN BY: EAH		
SHEET: 1 OF 1		


EXHIBIT 2B
EOG resources, Inc.

SECTION 2, TOWNSHIP 26-S, RANGE 34-E, N.M.P.M.
 LEA COUNTY, NEW MEXICO

DETAIL VIEW
 SCALE: 1" = 100'

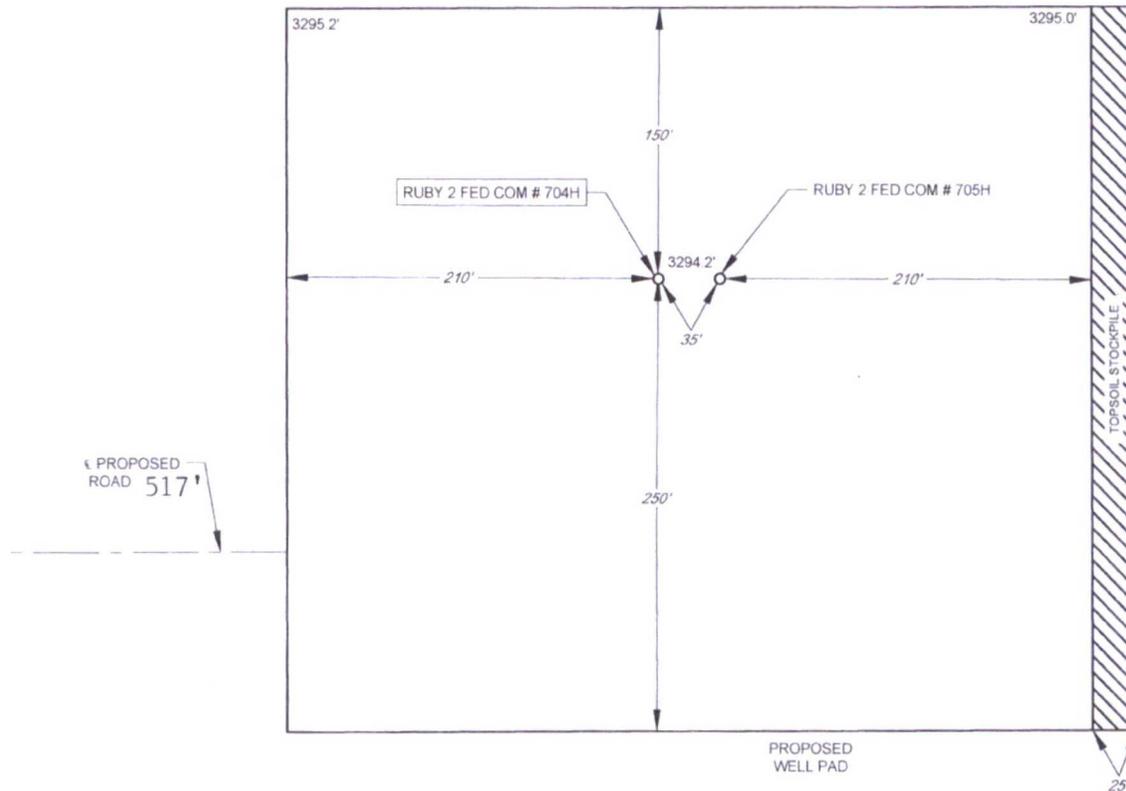

LEASE NAME & WELL NO.: RUBY 2 FED COM #704H
 #704H LATITUDE N 32.0789734 #704H LONGITUDE W 103.4418610

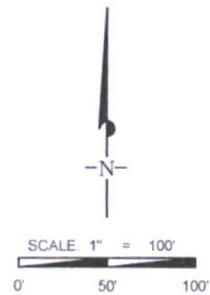

ALL BEARINGS, DISTANCES, AND COORDINATE VALUES CONTAINED HEREON ARE GRID BASED UPON THE NEW MEXICO STATE PLANE COORDINATE SYSTEM, EAST ZONE OF THE NORTH AMERICAN DATUM 1927, U.S. SURVEY FEET


THIS PROPOSED PAD SITE LOCATION SHOWN HEREON HAS BEEN SURVEYED ON THE GROUND UNDER MY SUPERVISION AND PREPARED ACCORDING TO THE EVIDENCE FOUND AT THE TIME OF SURVEY AND DATA PROVIDED BY EOG RESOURCES, INC. THIS CERTIFICATION IS MADE AND LIMITED TO THOSE PERSONS OR ENTITIES SHOWN ON THE FACE OF THIS PLAT AND IS NON-TRANSFERABLE. THIS SURVEY IS CERTIFIED FOR THIS TRANSACTION ONLY.

TOPOGRAPHIC
 LOYALTY INNOVATION LEGACY
 1400 EVERMAN PARKWAY, Ste. 197 • FT. WORTH, TEXAS 76140
 TELEPHONE: (817) 744-7512 • FAX: (817) 744-7548
 2903 NORTH BIG SPRING • MIDLAND, TEXAS 79705
 TELEPHONE: (432) 682-1653 OR (800) 767-1653 • FAX: (432) 682-1743
 WWW.TOPOGRAPHIC.COM

ORIGINAL DOCUMENT SIZE: 8.5" X 11"

EXHIBIT 2A

SECTION 2, TOWNSHIP 26-S, RANGE 34-E, N.M.P.M.
LEA COUNTY, NEW MEXICO

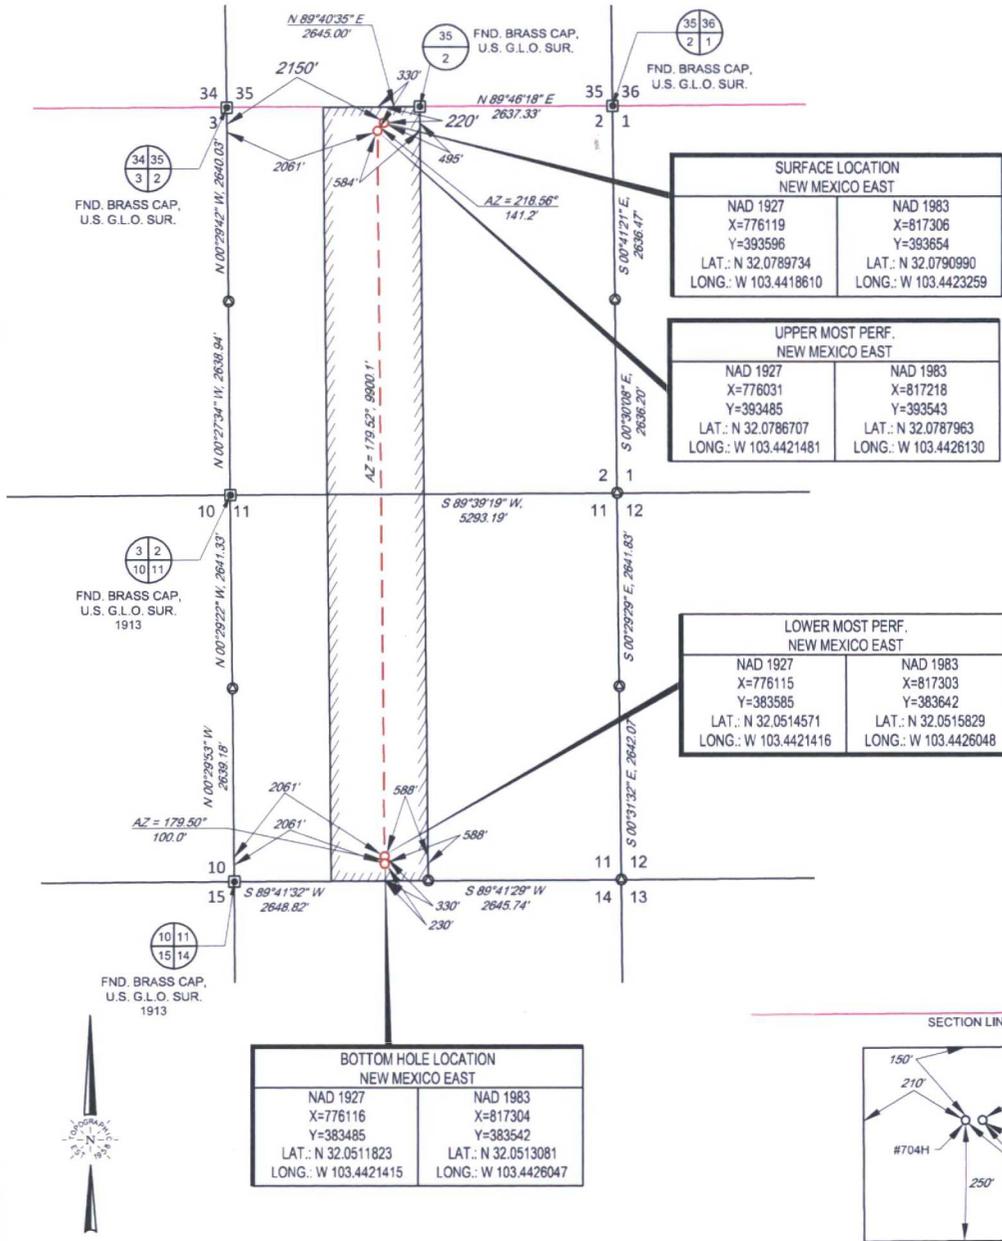

SCALE: 1" = 2000'
0' 1000' 2000'


LEASE NAME & WELL NO.: _____ RUBY 2 FED COM #704H _____

SECTION 2 TWP 26-S RGE 34-E SURVEY N.M.P.M.
COUNTY LEA STATE NM
DESCRIPTION 220' FNL & 2150' FWL

DISTANCE & DIRECTION
FROM INT. OF NM-2 & BATTLE AXE RD., GO EAST ON BATTLE
AXE RD. ±0.2 MILES. THENCE CONTINUE EAST ON LEASE RD.
±6.1 MILES TO A POINT ±739 FEET SOUTH OF THE LOCATION.

ALL BEARINGS, DISTANCES, AND COORDINATE VALUES CONTAINED HEREON ARE GRID
BASED UPON THE NEW MEXICO STATE PLANE COORDINATE SYSTEM, EAST ZONE OF THE
NORTH AMERICAN DATUM 1927, U.S. SURVEY FEET

THIS EASEMENT/SERVITUDE LOCATION SHOWN HEREON HAS BEEN SURVEYED ON THE GROUND
UNDER MY SUPERVISION AND PREPARED ACCORDING TO THE EVIDENCE FOUND AT THE TIME OF
SURVEY, AND DATA PROVIDED BY EOG RESOURCES, INC. THIS CERTIFICATION IS MADE AND LIMITED
TO THOSE PERSONS OR ENTITIES SHOWN ON THE FACE OF THIS PLAT AND IS NON-TRANSFERABLE.
THIS SURVEY IS CERTIFIED FOR THIS TRANSACTION ONLY.

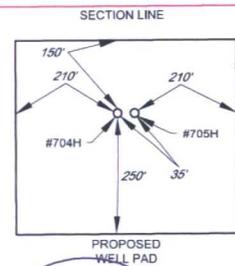

Michael Blake Brown, P.S. No. 18329
DECEMBER 20, 2016

TOPOGRAPHIC
LOYALTY INNOVATION LEGACY

1400 EVERMAN PARKWAY, Ste. 197 • FT. WORTH, TEXAS 76140
TELEPHONE: (817) 744-7512 • FAX: (817) 744-7548
2903 NORTH BIG SPRING • MIDLAND, TEXAS 79705
TELEPHONE: (432) 682-1653 OR (800) 767-1653 • FAX: (432) 682-1743
WWW.TOPOGRAPHIC.COM

Exhibit 4
EOG Resources
Ruby 2 Fed Com #704H

Well Site Diagram


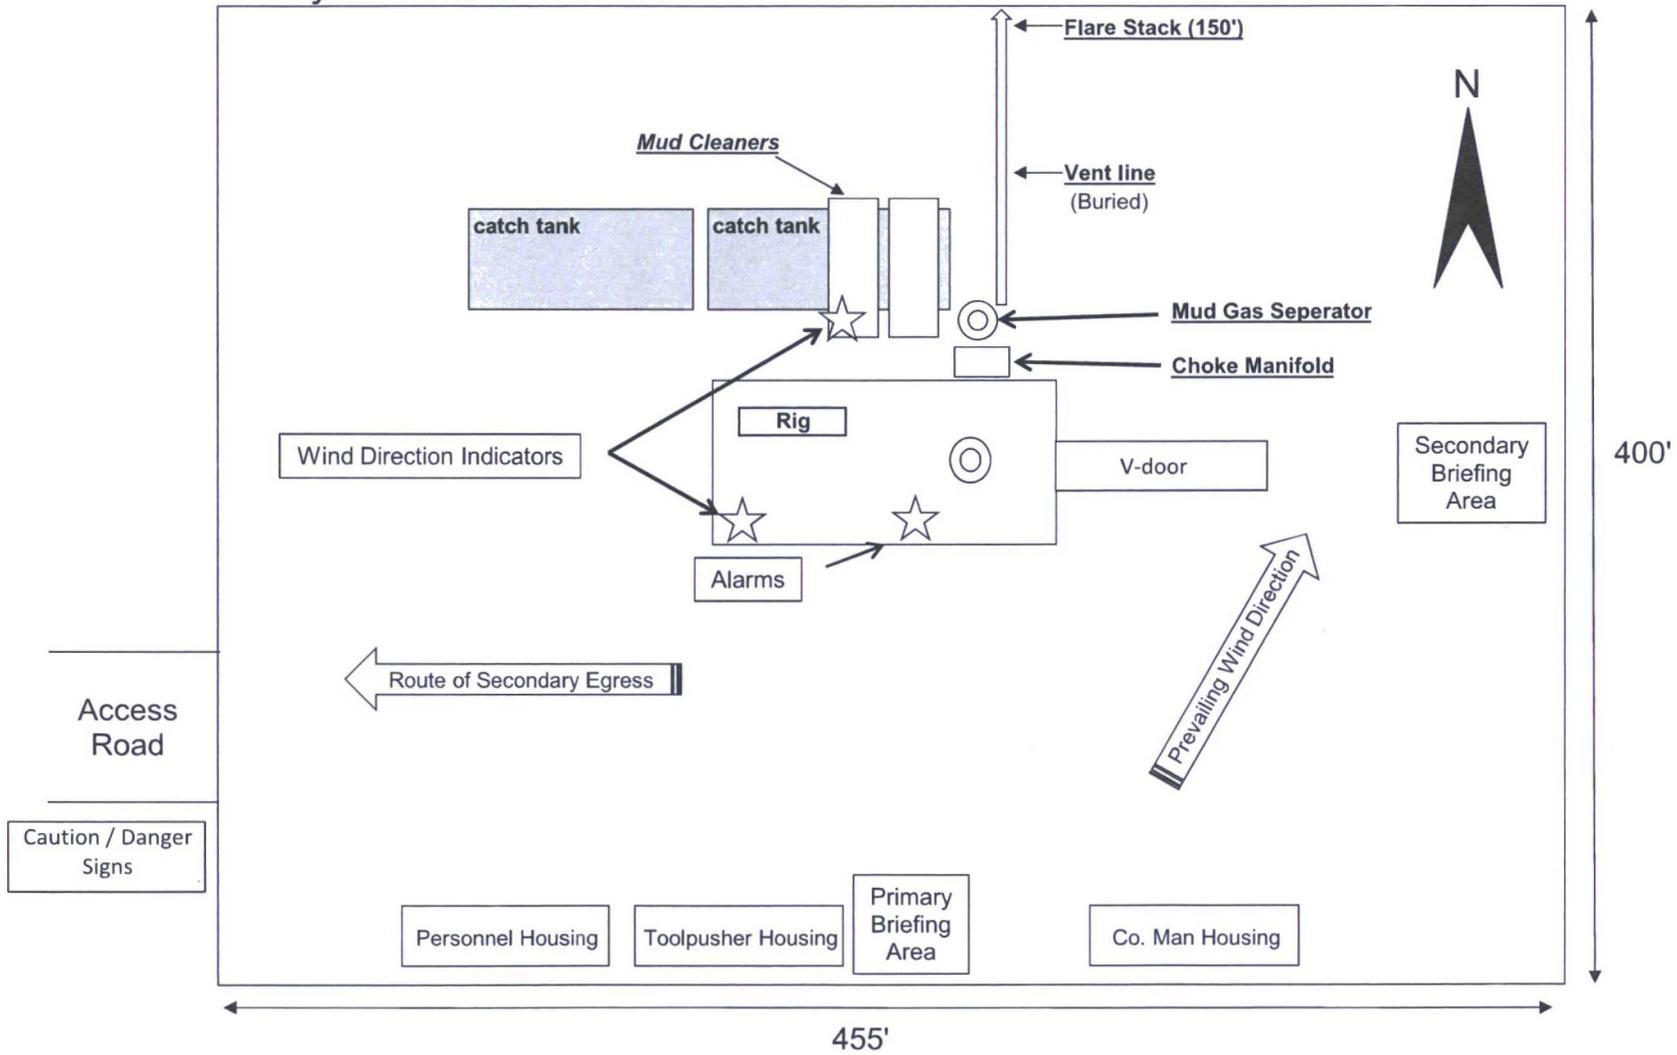


EXHIBIT 2
VICINITY MAP

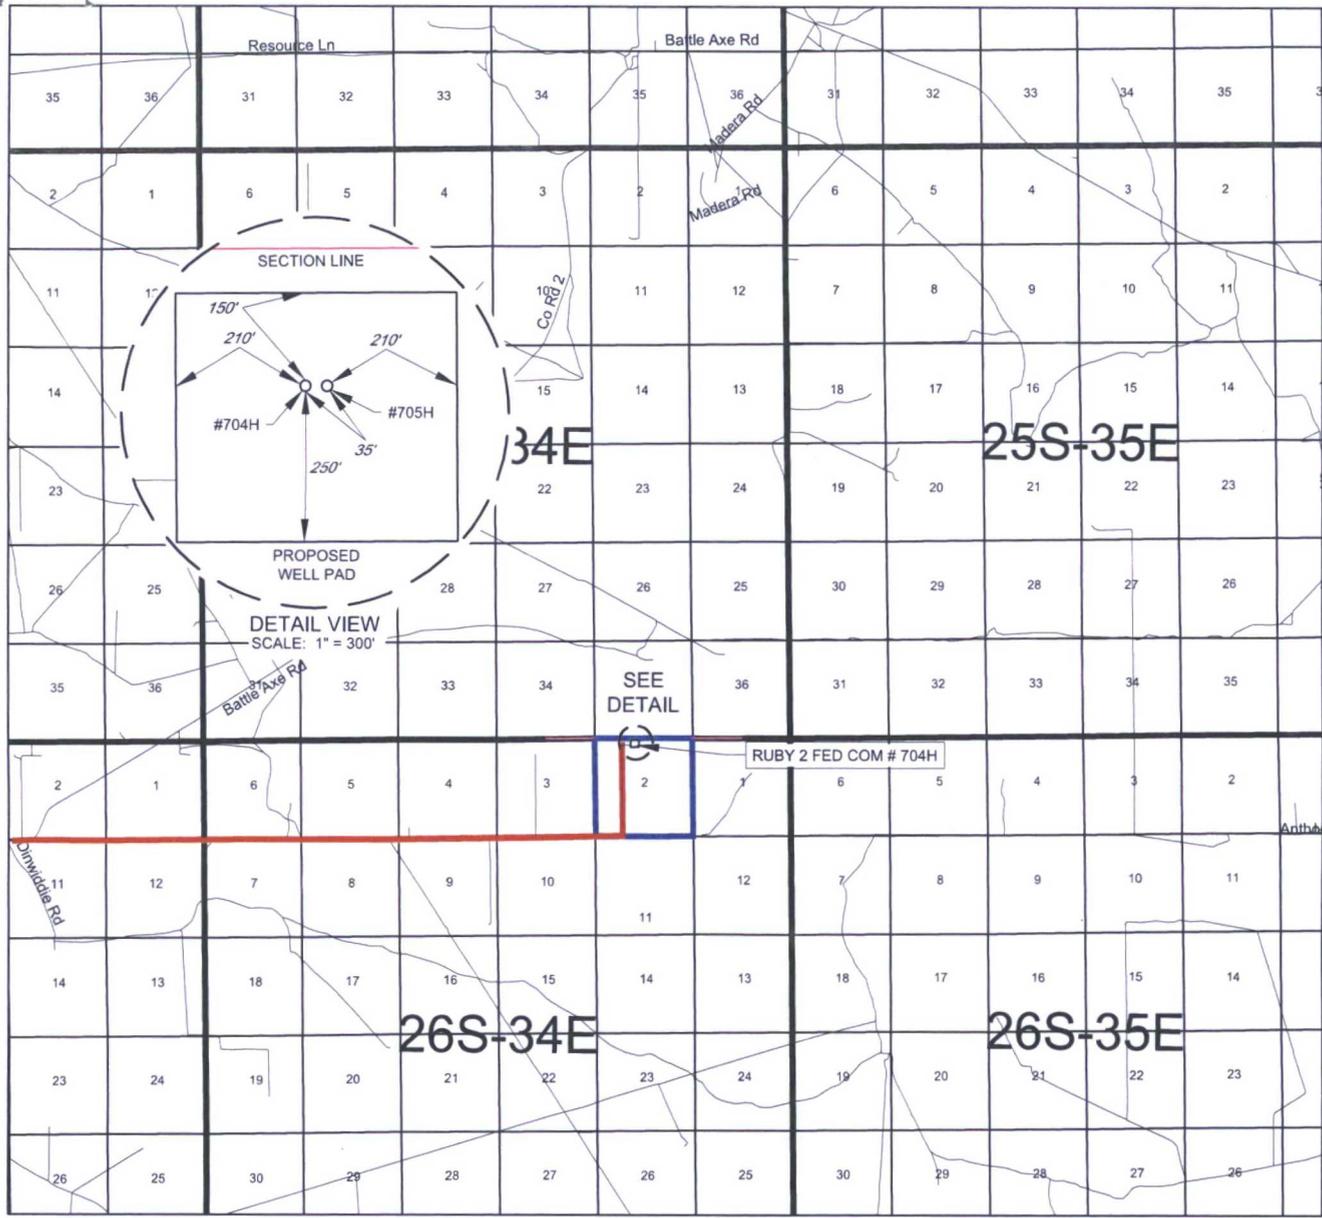

LEASE NAME & WELL NO.: RUBY 2 FED COM #704H

SECTION 2 TWP 26-S RGE 34-E SURVEY N.M.P.M.
 COUNTY LEA STATE NM
 DESCRIPTION 220' FNL & 2150' FWL

DISTANCE & DIRECTION
FROM INT. OF NM-2 & BATTLE AXE RD., GO EAST ON BATTLE AXE RD.
±0.2 MILES, THENCE CONTINUE EAST ON LEASE RD. ±6.1 MILES TO A
POINT ±739 FEET SOUTH OF THE LOCATION.

THIS EASEMENT/SERVITUDE LOCATION SHOWN HEREON HAS BEEN SURVEYED ON THE GROUND BY MY SUPERVISION AND PREPARED ACCORDING TO THE EVIDENCE FOUND AT THE TIME OF THE SURVEY, AND DATA PROVIDED BY EOG RESOURCES, INC. THIS CERTIFICATION IS MADE AND LIMITED TO THOSE PERSONS OR ENTITIES SHOWN ON THE FACE OF THIS PLAT AND IS NON-TRANSFERABLE. THIS SURVEY IS CERTIFIED FOR THIS TRANSACTION ONLY.

ALL BEARINGS, DISTANCES, AND COORDINATE VALUES CONTAINED HEREON ARE GRID BASED UPON THE NEW MEXICO STATE PLANE COORDINATE SYSTEM, EAST ZONE OF THE NORTH AMERICAN DATUM 1927, U.S. SURVEY FEET.




SCALE: 1" = 10000'
 0' 5000' 10000'



1400 EVERMAN PARKWAY, Ste. 197 • FT. WORTH, TEXAS 76140
 TELEPHONE: (817) 744-7512 • FAX (817) 744-7548
 2903 NORTH BIG SPRING • MIDLAND, TEXAS 79705
 TELEPHONE: (432) 682-1653 OR (800) 767-1653 • FAX (432) 682-1743
 WWW.TOPOGRAPHIC.COM

EXHIBIT 2A

SECTION 2, TOWNSHIP 26-S, RANGE 34-E, N.M.P.M.
LEA COUNTY, NEW MEXICO

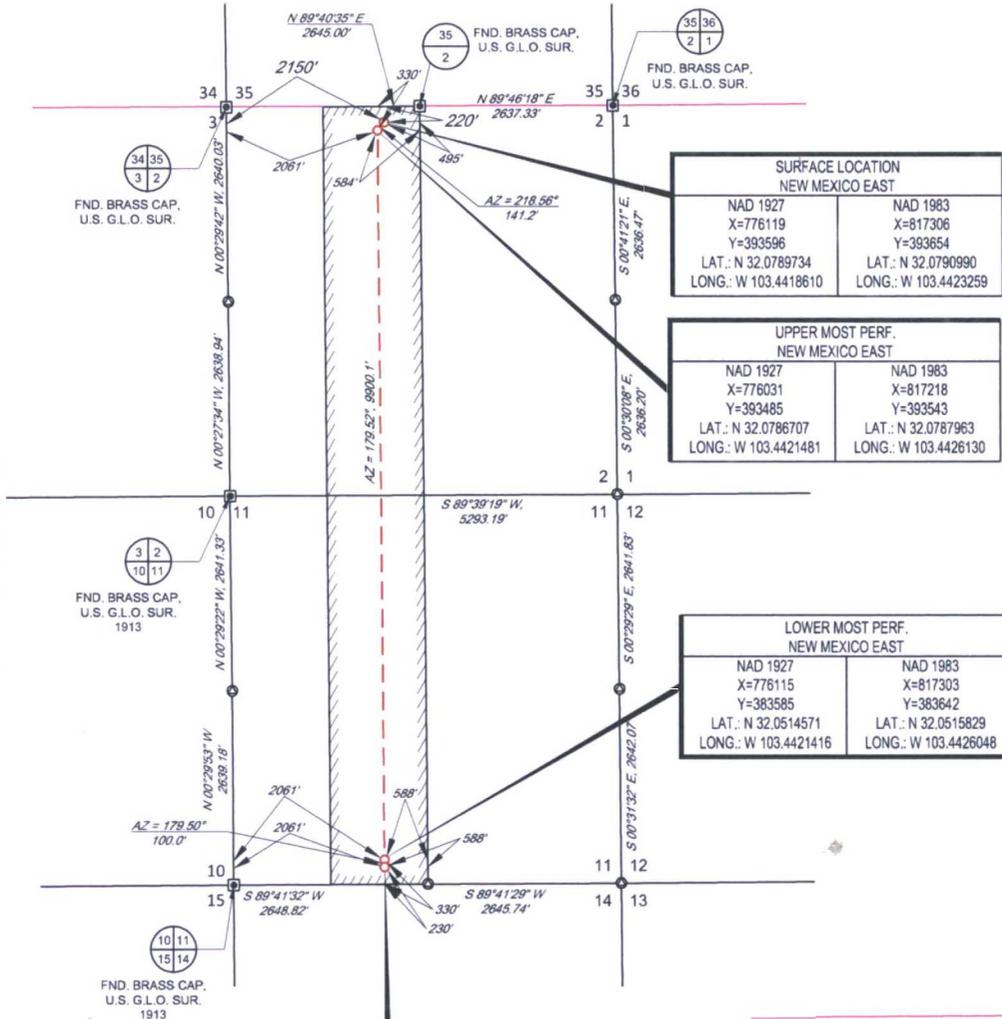


SURFACE LOCATION NEW MEXICO EAST	
NAD 1927 X=776119 Y=393596 LAT.: N 32.0789734 LONG.: W 103.4418610	NAD 1983 X=817306 Y=393654 LAT.: N 32.0790990 LONG.: W 103.4423259

UPPER MOST PERF. NEW MEXICO EAST	
NAD 1927 X=776031 Y=393485 LAT.: N 32.0786707 LONG.: W 103.4421481	NAD 1983 X=817218 Y=393543 LAT.: N 32.0787963 LONG.: W 103.4426130

LOWER MOST PERF. NEW MEXICO EAST	
NAD 1927 X=776115 Y=383585 LAT.: N 32.0514571 LONG.: W 103.4421416	NAD 1983 X=817303 Y=383642 LAT.: N 32.0515829 LONG.: W 103.4426048

BOTTOM HOLE LOCATION NEW MEXICO EAST	
NAD 1927 X=776116 Y=383485 LAT.: N 32.0511823 LONG.: W 103.4421415	NAD 1983 X=817304 Y=383542 LAT.: N 32.0513081 LONG.: W 103.4426047

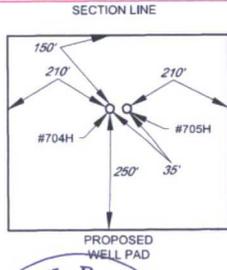

SCALE: 1" = 2000'
0' 1000' 2000'

LEASE NAME & WELL NO.: _____ RUBY 2 FED COM #704H _____
SECTION 2 TWP 26-S RGE 34-E SURVEY N.M.P.M.
COUNTY LEA STATE NM
DESCRIPTION 220' FNL & 2150' FWL

DISTANCE & DIRECTION
FROM INT. OF NM-2 & BATTLE AXE RD., GO EAST ON BATTLE
AXE RD. +0.2 MILES, THENCE CONTINUE EAST ON LEASE RD.
+6.1 MILES TO A POINT +739 FEET SOUTH OF THE LOCATION.

ALL BEARINGS, DISTANCES, AND COORDINATE VALUES CONTAINED HEREON ARE GRID
BASED UPON THE NEW MEXICO STATE PLANE COORDINATE SYSTEM, EAST ZONE OF THE
NORTH AMERICAN DATUM 1927, U.S. SURVEY FEET
THIS EASEMENT/SERVITUDE LOCATION SHOWN HEREON HAS BEEN SURVEYED ON THE GROUND
UNDER MY SUPERVISION AND PREPARED ACCORDING TO THE EVIDENCE FOUND AT THE TIME OF
SURVEY, AND DATA PROVIDED BY EOG RESOURCES, INC. THIS CERTIFICATION IS MADE AND LIMITED
TO THOSE PERSONS OR ENTITIES SHOWN ON THE FACE OF THIS PLAN AND IS NON-TRANSFERABLE.
THIS SURVEY IS CERTIFIED FOR THIS TRANSACTION ONLY.

DETAIL VIEW
SCALE: 1" = 300'




Michael Blake Brown, P.S. No. 18329
DECEMBER 20, 2016


TOPOGRAPHIC
LOYALTY INNOVATION LEGACY
1400 EVERMAN PARKWAY, Ste. 197 - FT. WORTH, TEXAS 76140
TELEPHONE: (817) 744-7512 • FAX: (817) 744-7548
2903 NORTH BIG SPRING • MIDLAND, TEXAS 79705
TELEPHONE: (432) 682-1653 OR (800) 767-1653 • FAX: (432) 682-1743
WWW.TOPOGRAPHIC.COM

SECTION 2, TOWNSHIP 26-S, RANGE 34-E, N.M.P.M.
 LEA COUNTY, NEW MEXICO

DETAIL VIEW
 SCALE: 1" = 100'

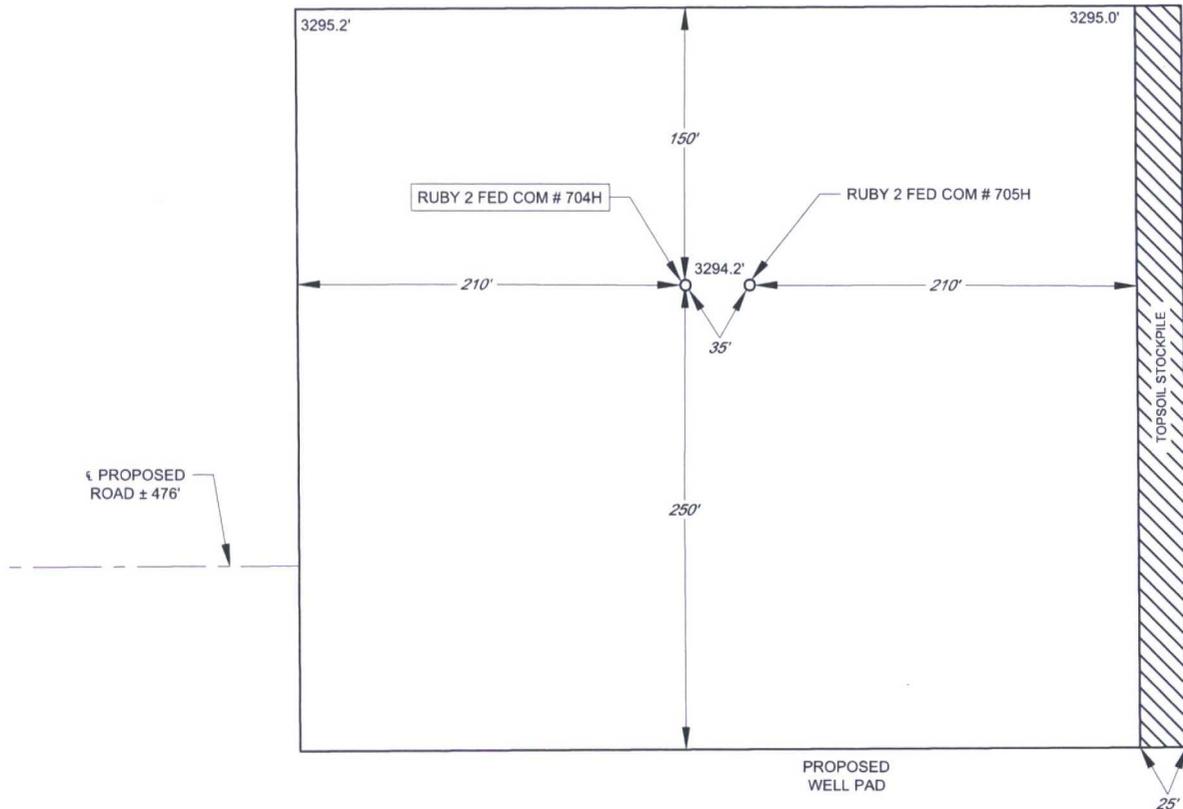

LEASE NAME & WELL NO.: RUBY 2 FED COM #704H
 #704H LATITUDE N 32.0789734 #704H LONGITUDE W 103.4418610

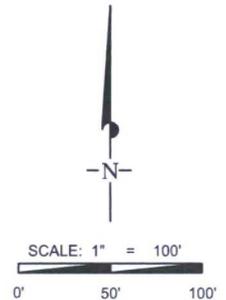

ALL BEARINGS, DISTANCES, AND COORDINATE VALUES CONTAINED HEREON ARE GRID BASED UPON THE NEW MEXICO STATE PLANE COORDINATE SYSTEM, EAST ZONE OF THE NORTH AMERICAN DATUM 1927, U.S. SURVEY FEET

THIS PROPOSED PAD SITE LOCATION SHOWN HEREON HAS BEEN SURVEYED ON THE GROUND UNDER MY SUPERVISION AND PREPARED ACCORDING TO THE EVIDENCE FOUND AT THE TIME OF SURVEY, AND DATA PROVIDED BY EOG RESOURCES, INC. THIS CERTIFICATION IS MADE AND LIMITED TO THOSE PERSONS OR ENTITIES SHOWN ON THE FACE OF THIS PLAT AND IS NON-TRANSFERABLE. THIS SURVEY IS CERTIFIED FOR THIS TRANSACTION ONLY.


 **TOPOGRAPHIC**
 LOYALTY INNOVATION LEGACY
 1400 EVERMAN PARKWAY, Ste. 197 • FT. WORTH, TEXAS 76140
 TELEPHONE: (817) 744-7512 • FAX (817) 744-7548
 2903 NORTH BIG SPRING • MIDLAND, TEXAS 79705
 TELEPHONE: (432) 682-1653 OR (800) 767-1653 • FAX (432) 682-1743
 WWW.TOPOGRAPHIC.COM

EXHIBIT 2C

RECLAMATION AND FACILITY DIAGRAM - PRODUCTION FACILITIES DIAGRAM

SECTION 2, TOWNSHIP 26-S, RANGE 34-E, N.M.P.M.
LEA COUNTY, NEW MEXICO


DETAIL VIEW
SCALE: 1" = 60'

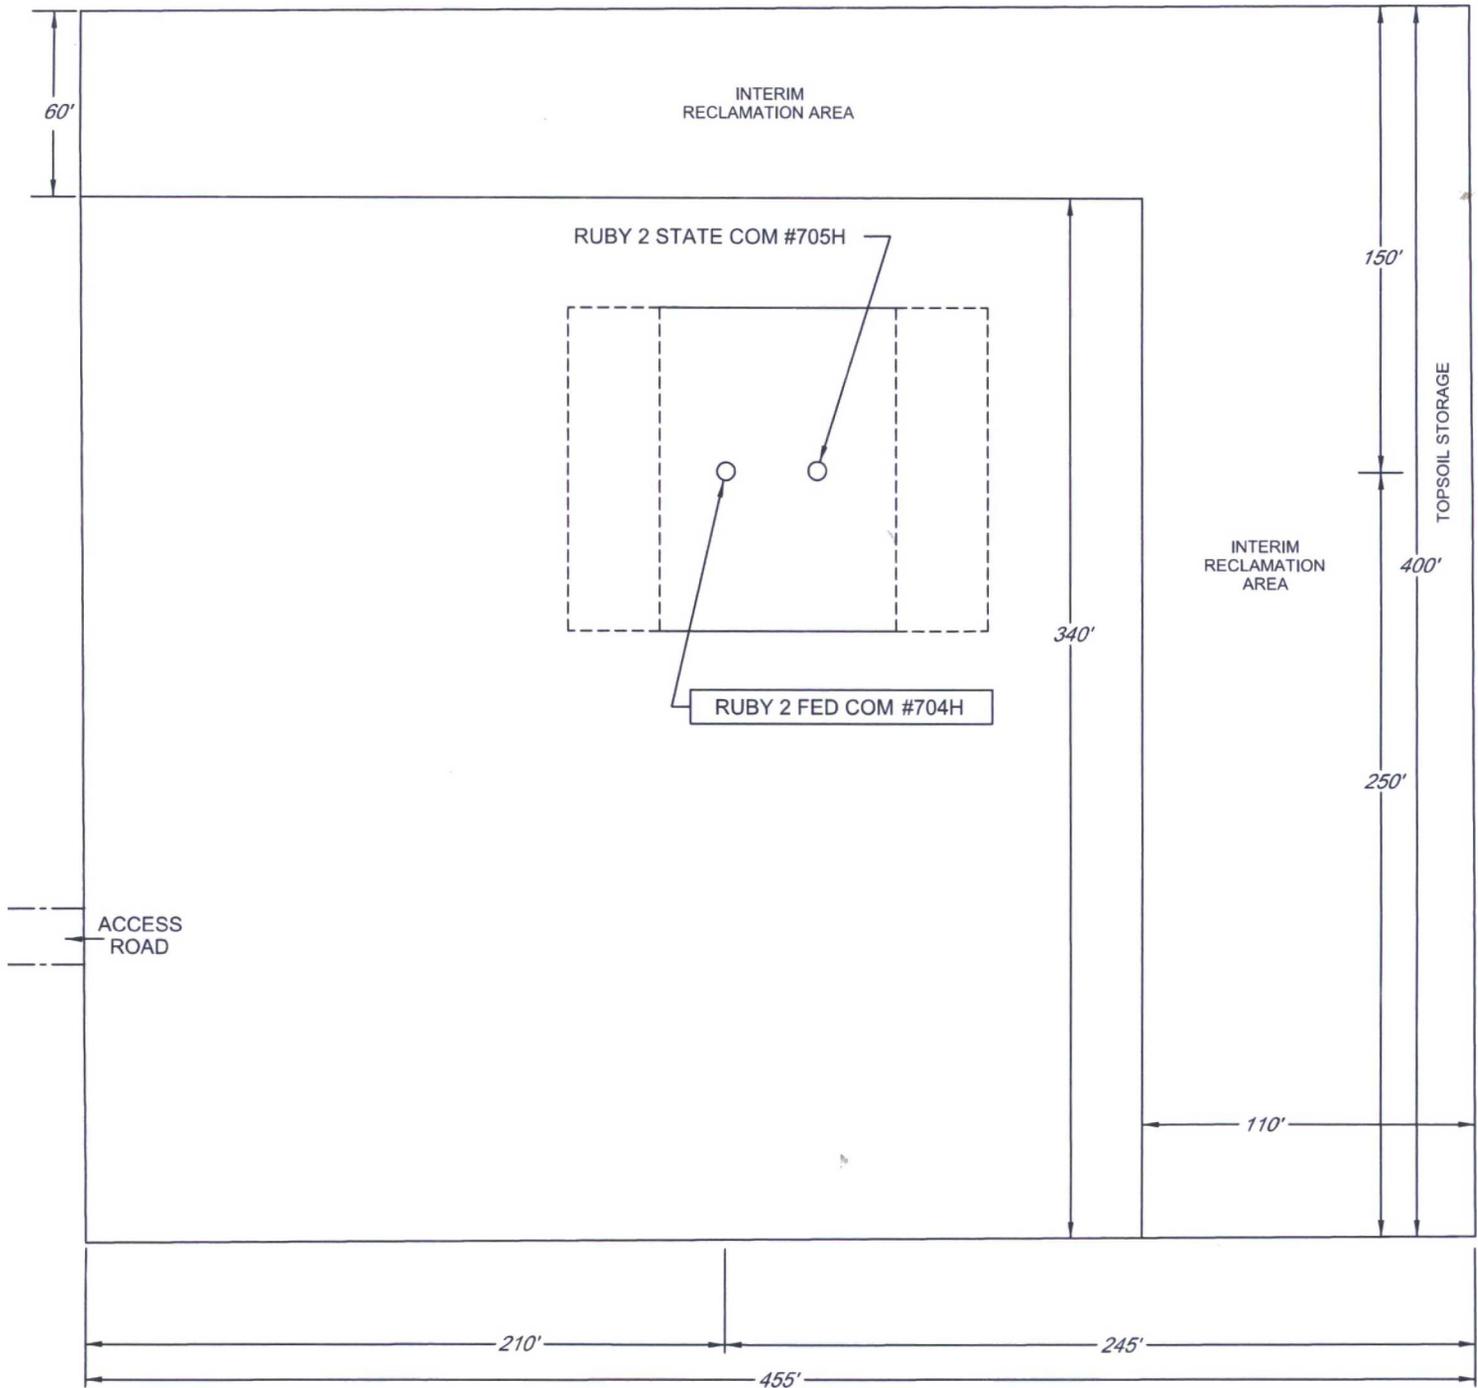

LEASE NAME & WELL NO.: RUBY 2 FED COM #704H
 #704H LATITUDE N 32.0789734 #704H LONGITUDE W 103.4418610

EXHIBIT 3

SECTION 2, TOWNSHIP 26-S, RANGE 34-E, N.M.P.M.
LEA COUNTY, NEW MEXICO

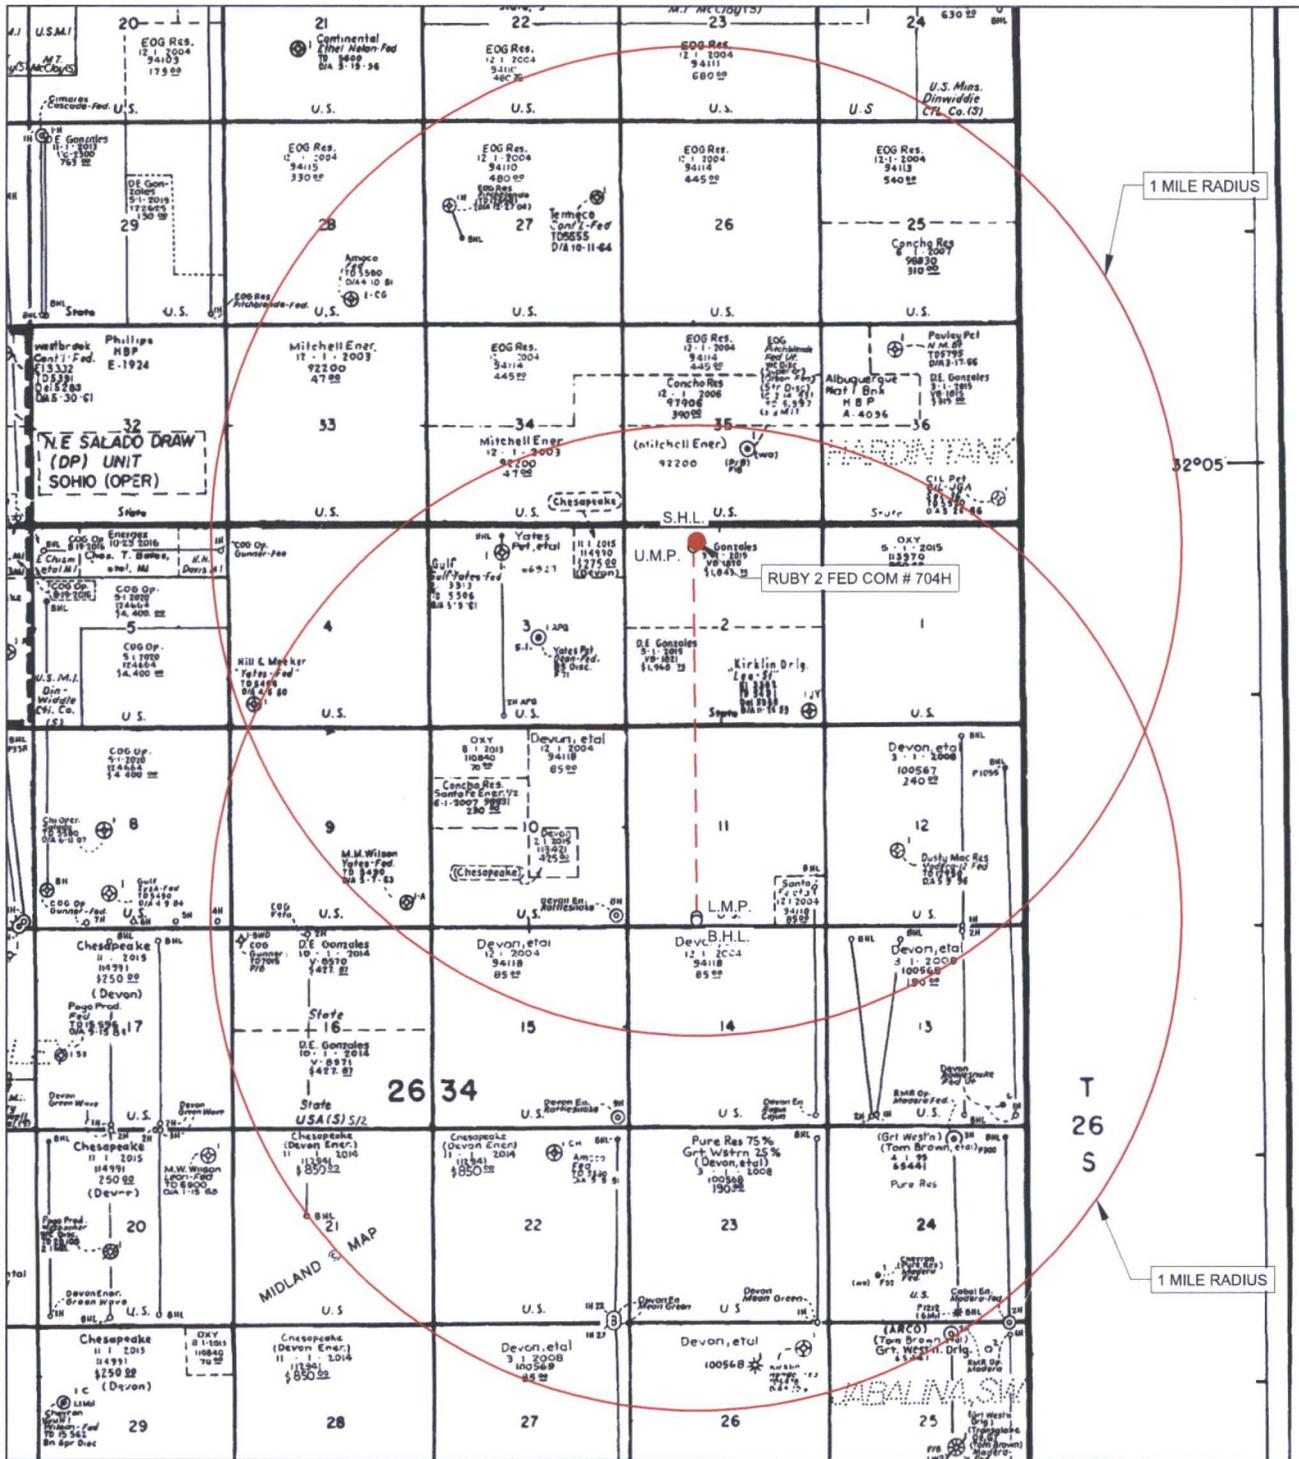

LEASE NAME & WELL NO.: RUBY 2 FED COM #704H
 #704H LATITUDE N 32.0789734 #704H LONGITUDE W 103.4418610

SCALE: NTS

ALL BEARINGS, DISTANCES, AND COORDINATE VALUES CONTAINED HEREON ARE GRID BASED UPON THE NEW MEXICO STATE PLANE COORDINATE SYSTEM, EAST ZONE OF THE NORTH AMERICAN DATUM 1927, U.S. SURVEY FEET
 THIS EASEMENT/SERVITUDE LOCATION SHOWN HEREON HAS BEEN SURVEYED ON THE GROUND UNDER MY SUPERVISION AND PREPARED ACCORDING TO THE EVIDENCE FOUND AT THE TIME OF SURVEY, AND DATA PROVIDED BY EOG RESOURCES, INC. THIS CERTIFICATION IS MADE AND LIMITED TO THOSE PERSONS OR ENTITIES SHOWN ON THE FACE OF THIS PLAT AND IS NON-TRANSFERABLE. THIS SURVEY IS CERTIFIED FOR THIS TRANSACTION ONLY.

TOPOGRAPHIC
 LOYALTY INNOVATION LEGACY
 1400 EVERMAN PARKWAY, Ste. 197 • FT. WORTH, TEXAS 76140
 TELEPHONE: (817) 744-7512 • FAX (817) 744-7548
 2903 NORTH BIG SPRING • MIDLAND, TEXAS 79705
 TELEPHONE: (432) 682-1653 OR (800) 767-1653 • FAX (432) 682-1743
 WWW.TOPOGRAPHIC.COM