

Submit 1 Copy To Appropriate District Office

District I - (575) 393-6161
1625 N. French Dr., Hobbs, NM 88240
District II - (575) 748-1283
811 S. First St., Artesia, NM 88210
District III - (505) 334-6178
1000 Rio Brazos Rd., Aztec, NM 87410
District IV - (505) 476-3460
1220 S. St. Francis Dr., Santa Fe, NM 87505

State of New Mexico
Energy, Minerals and Natural Resources
OIL CONSERVATION DIVISION
1220 South St. Francis Dr.
Santa Fe, NM 87505

Form C-103
Revised July 18, 2013

WELL API NO. 30-025-25570
5. Indicate Type of Lease STATE ☒ FEE ☐
6. State Oil & Gas Lease No. B-9774
7. Lease Name or Unit Agreement Name State T Devonian
8. Well Number 9
9. OGRID Number 370256
10. Pool name or Wildcat Denton (Devonian)

SUNDRY NOTICES AND REPORTS ON WELLS
(DO NOT USE THIS FORM FOR PROPOSALS TO DRILL OR TO DEEPEN OR PLUG BACK TO A DIFFERENT RESERVOIR. USE "APPLICATION FOR PERMIT" (FORM C-101) FOR SUCH PROPOSALS.)

1. Type of Well: Oil Well ☒ Gas Well ☐ Other ☐
2. Name of Operator Wishbone Texas Operating Company, LLC
3. Address of Operator 10613 W. Sam Houston Pkwy N #400, Houston, TX 77064
4. Well Location Unit Letter N : 350 feet from the SOUTH line and 1650 feet from the WEST line Section 2 Township 15S Range 37E NMPM County LEA
11. Elevation (Show whether DR, RKB, RT, GR, etc.) 3798.8' GL

12. Check Appropriate Box to Indicate Nature of Notice, Report or Other Data

NOTICE OF INTENTION TO:		SUBSEQUENT	
PERFORM REMEDIAL WORK ☐	PLUG AND ABANDON ☒	REMEDIAL WORK	INT TO PA PMX P&A NR _____ P&A R _____
TEMPORARILY ABANDON ☐	CHANGE PLANS ☐	COMMENCE DRILLING OPNS.	
PULL OR ALTER CASING ☐	MULTIPLE COMPL ☐	CASING/CEMENT JOB	
DOWNHOLE COMMINGLE ☐			
CLOSED-LOOP SYSTEM ☐			
OTHER: ☐		OTHER: ☐	

13. Describe proposed or completed operations. (Clearly state all pertinent details, and give pertinent dates, including estimated date of starting any proposed work). SEE RULE 19.15.7.14 NMAC. For Multiple Completions: Attach wellbore diagram of proposed completion or recompletion.

CIRCULATE MLF, Pressure test csg.
SPOT 25 sx Class 'H'
1. Tag 5 1/2" CIBP capped w/ 20 sx @ 11,000'.
2. Spot 25 sx cmt @ 9560-9860'. WOC & Tag (DV Tool) **Class 'H'**
3. Perf & Sqz 50 sx cmt @ ~~6200-6100'~~ (Glorieta) **6900' WOC + TAG**
4. Perf & Sqz 50 sx cmt @ 4750-4650'. WOC & Tag. (9 5/8" Shoe)
5. Perf & Sqz 50 sx cmt @ 3130-3030'. WOC & Tag (Yates, B/Salt)
6. Perf & Sqz 50 sx cmt @ 2160-2090'. WOC & Tag (T/Salt)
7. Perf & Sqz 70 sx cmt @ ~~311'~~ Surface. **411'-311' WOC + TAG**
8. Cut off well head, verify cmt to surface, weld on Dry Hole Marker.
→ **Perf @ 100'. Circ cmt to surface**

Spud Date:

Rig Release Da


NOTIFY OCD 24 HOURS PRIOR TO
BEGINNING PLUGGING OPERATIONS

I hereby certify that the information above is true and complete to the best of my knowledge and belief.

SIGNATURE *Abigail Montgomery* TITLE Agent DATE 8/18/16
Type or print name Abigail Montgomery E-mail address: abbym@bcmmandassociates.com PHONE: 432-580-7161
For State Use Only
APPROVED BY: *Mark Whitaker* TITLE Petroleum Engr. Specialist DATE 08/21/2017
Conditions of Approval (if any):

State "T" # 9 350' FSL & 1650' FWL of Sec. 2, T15S, R37E, Unit Letter "N"
API # 30-025-25570


Spud: 7/23/1977
Elev: 3820' DF

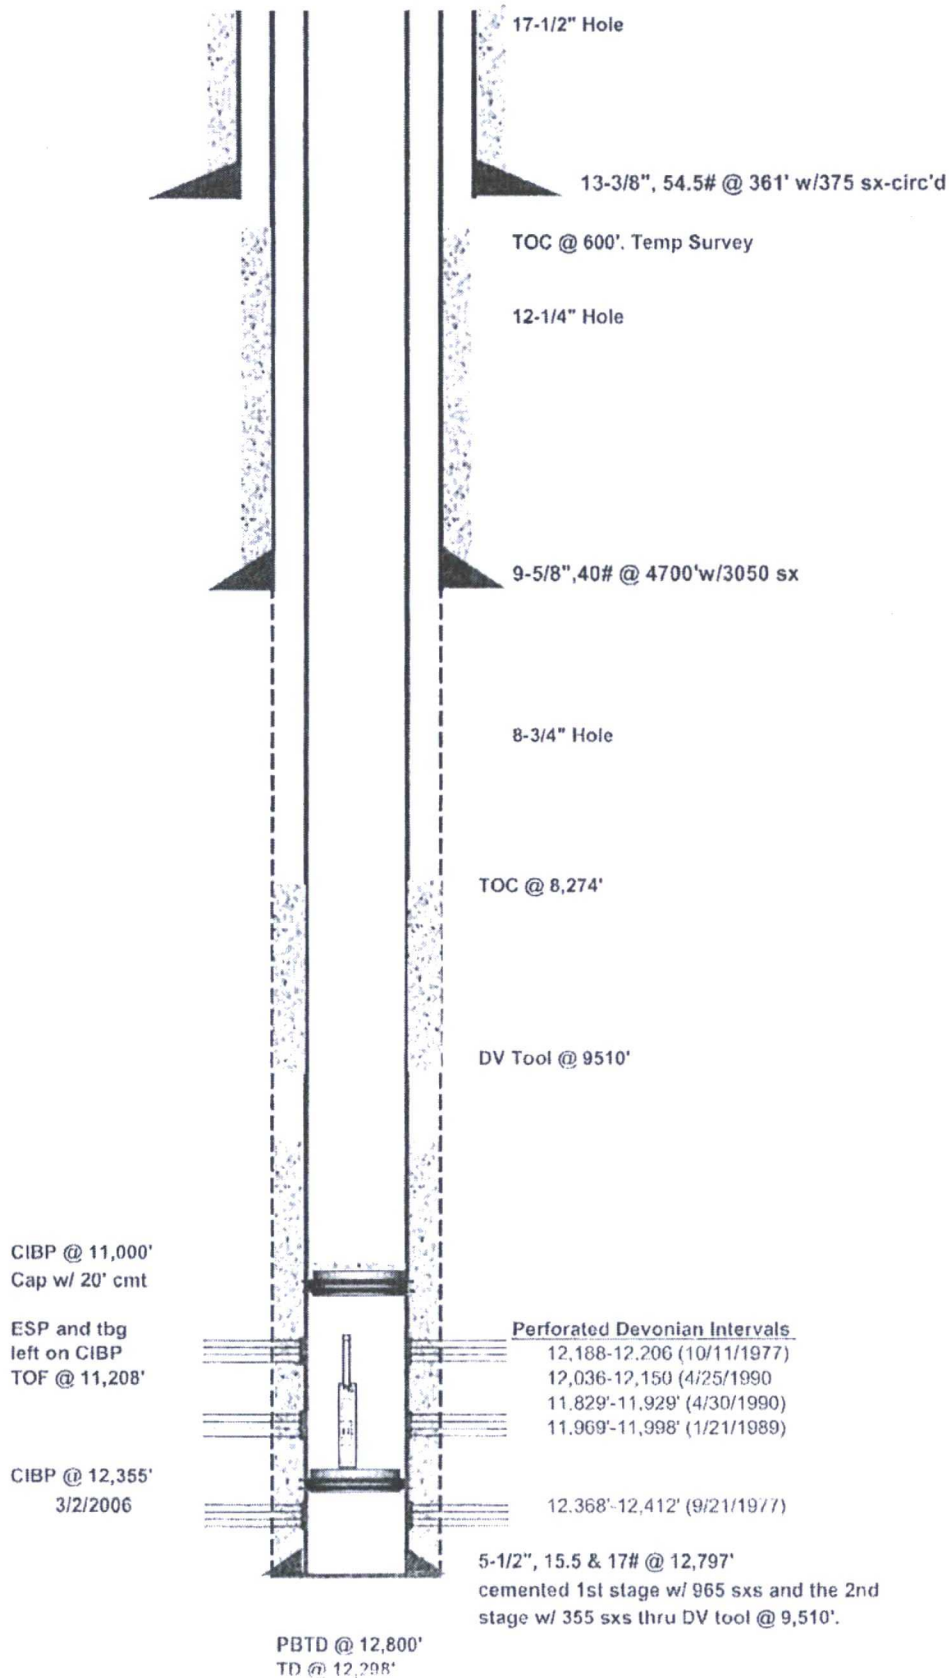

33.0401726
-103.1742096

State "T" # 9 350' FSL & 1650' FWL of Sec. 2, T15S, R37E, Unit Letter "N"
API # 30-025-25570

Spud: 7/23/1977
Elev: 3820' DF

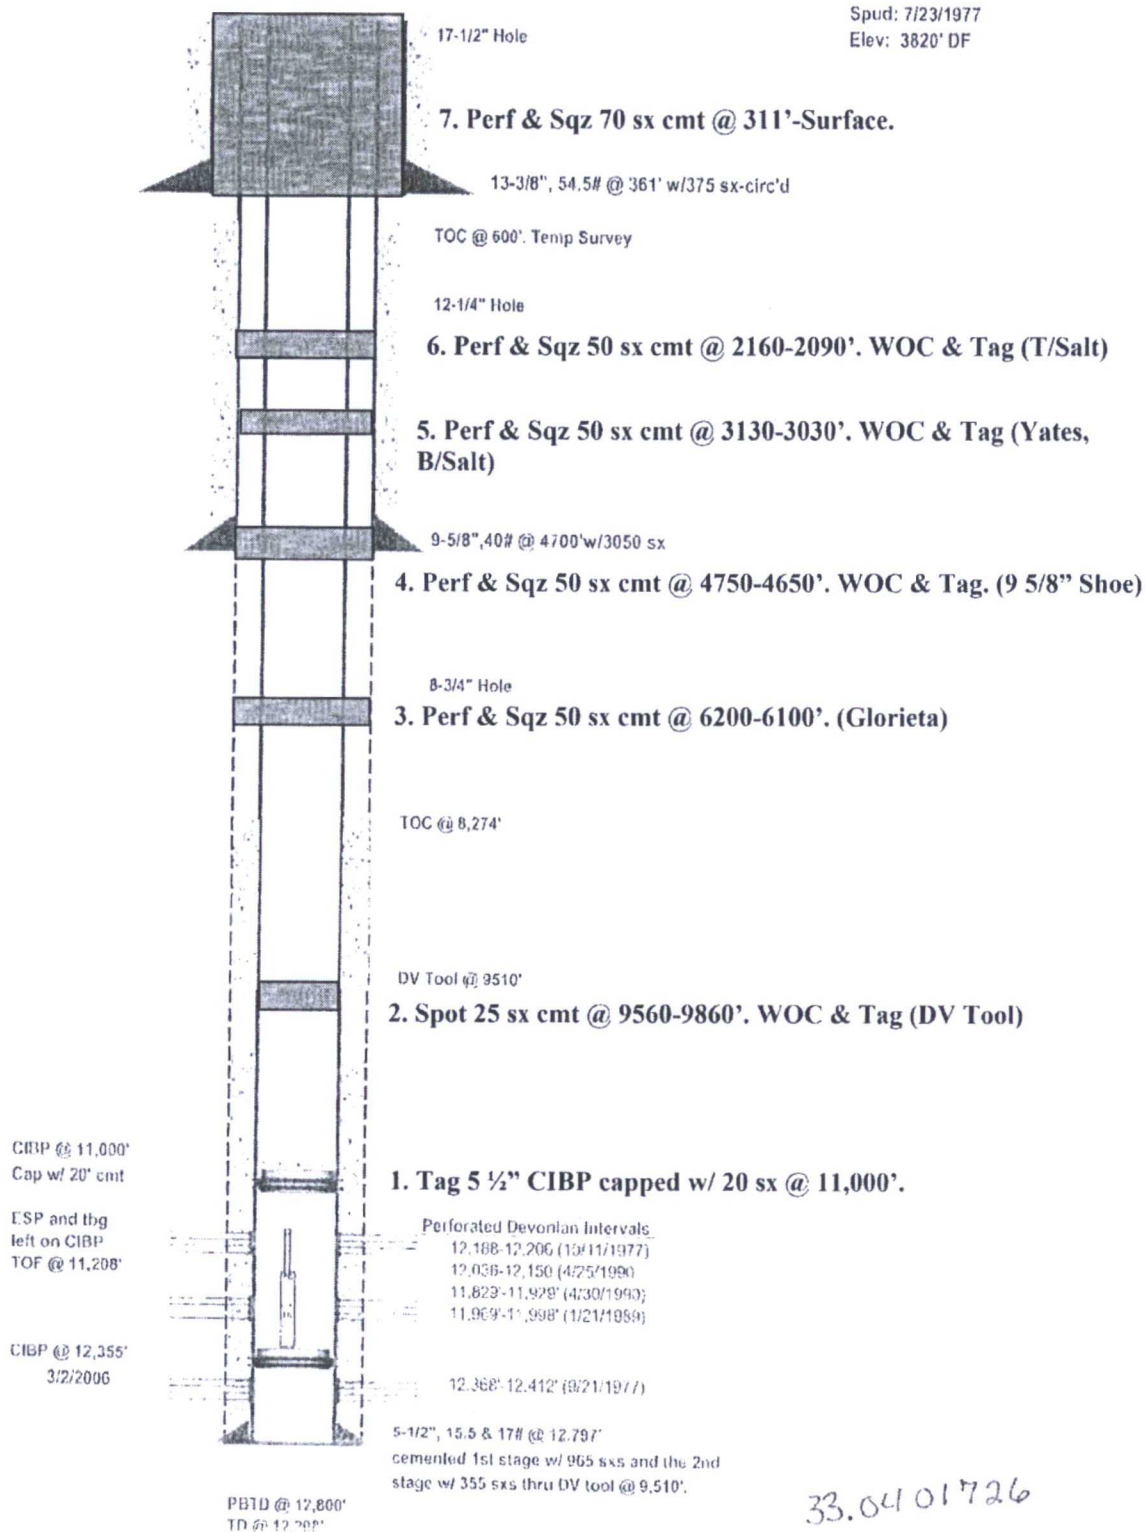

33.0401726
-103.1742096