

Submit 1 Copy To Appropriate District Office

District I - (575) 393-6161
1625 N. French Dr., Hobbs, NM 88240
District II - (575) 748-1283
811 S. First St., Artesia, NM 88210
District III - (505) 334-6178
1000 Rio Brazos Rd., Aztec, NM 87410
District IV - (505) 476-3460
1220 S. St. Francis Dr., Santa Fe, NM 87505

State of New Mexico

Energy, Minerals and Natural Resources

Form C-103

Revised July 18, 2013

HOBBS OGD
SEP 18 2017
RECEIVED

OIL CONSERVATION DIVISION

1220 South St. Francis Dr.
Santa Fe, NM 87505

WELL API NO.
30-025-20176

5. Indicate Type of Lease

STATE ☒ FEE ☐

6. State Oil & Gas Lease No.

312477

7. Lease Name or Unit Agreement Name

NM BO STATE

8. Well Number 7

9. OGRID Number 298299

10. Pool name or Wildcat
VACUUM; ABO REEF

SUNDRY NOTICES AND REPORTS ON WELLS

(DO NOT USE THIS FORM FOR PROPOSALS TO DRILL OR TO DEEPEN OR PLUG BACK TO A DIFFERENT RESERVOIR. USE "APPLICATION FOR PERMIT" (FORM C-101) FOR SUCH PROPOSALS.)

1. Type of Well: Oil Well ☒ Gas Well ☐ Other ☐

2. Name of Operator

CROSS TIMBERS ENERGY, LLC

3. Address of Operator

400 WEST 7th STREET, FORT WORTH, TX 76102

4. Well Location

Unit Letter A : 995 4 feet from the N line and 330 feet from the E line
Section 12 Township 18S Range 34E NMPM County LEA

11. Elevation (Show whether DR, RKB, RT, GR, etc.)

3983' GR

12. Check Appropriate Box to Indicate Nature of Notice, Report or Other Data

NOTICE OF INTENTION TO:

PERFORM REMEDIAL WORK ☐ PLUG AND ABANDON ☐
TEMPORARILY ABANDON ☐ CHANGE PLANS ☐
PULL OR ALTER CASING ☐ MULTIPLE COMPL ☐
DOWNHOLE COMMINGLE ☐
CLOSED-LOOP SYSTEM ☐
OTHER: ☐ Open additional pay ☒

SUBSEQUENT REPORT OF:

REMEDIAL WORK ☐ ALTERING CASING ☐
COMMENCE DRILLING OPNS. ☐ P AND A ☐
CASING/CEMENT JOB ☐

OTHER: ☐

13. Describe proposed or completed operations. (Clearly state all pertinent details, and give pertinent dates, including estimated date of starting any proposed work). SEE RULE 19.15.7.14 NMAC. For Multiple Completions: Attach wellbore diagram of proposed completion or recompletion.

1. Set CIBP @ 8340' over current Abo perms.

2. Perforate upper Abo, acidize, and swab: 8048-52', 71-75', 91-95', 8140-44', 51-55', 57-61', 78-82', 8205-09', 16-20', 30-34', 44-48', 51-55', 59-63', 66-70', 93-97', 8302-06', 08-12', 15-19'

3. POP - new perms only.

See attached current and proposed schematics.

Spud Date: 3/5/1963

Rig Release Date:

I hereby certify that the information above is true and complete to the best of my knowledge and belief.

SIGNATURE



TITLE Operations Engineer


DATE 09/15/2017

Type or print name Chris Arnold

E-mail address: carnold@mspartner.com PHONE: 817-334-8033

For State Use Only

APPROVED BY:

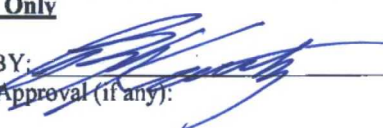


TITLE


Petroleum Engineer


DATE

09/15/17

Conditions of Approval (if any):

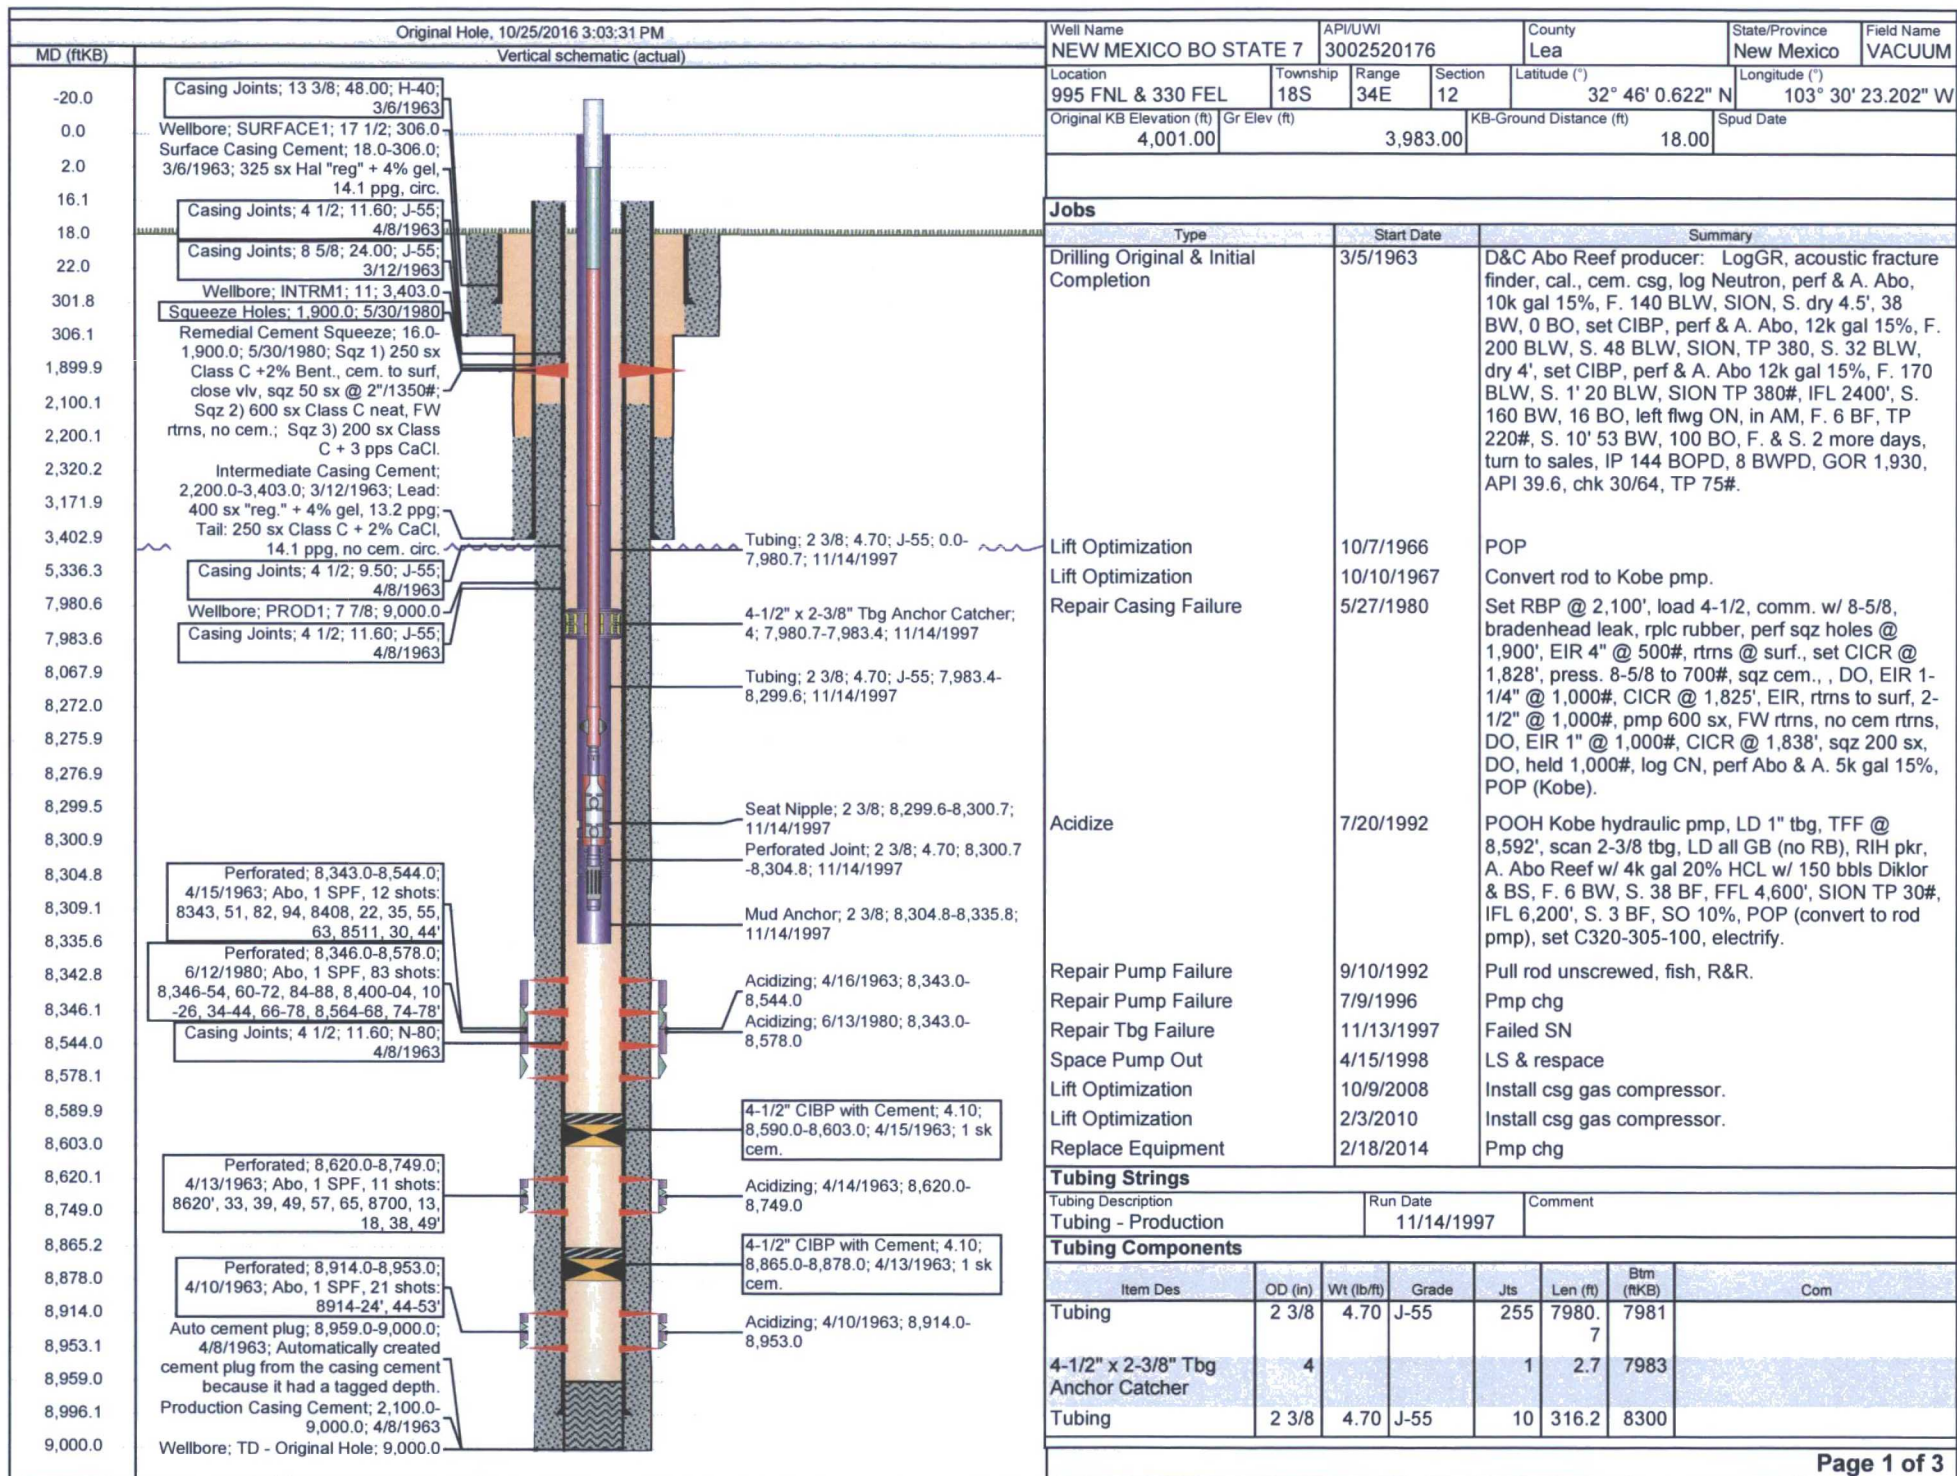

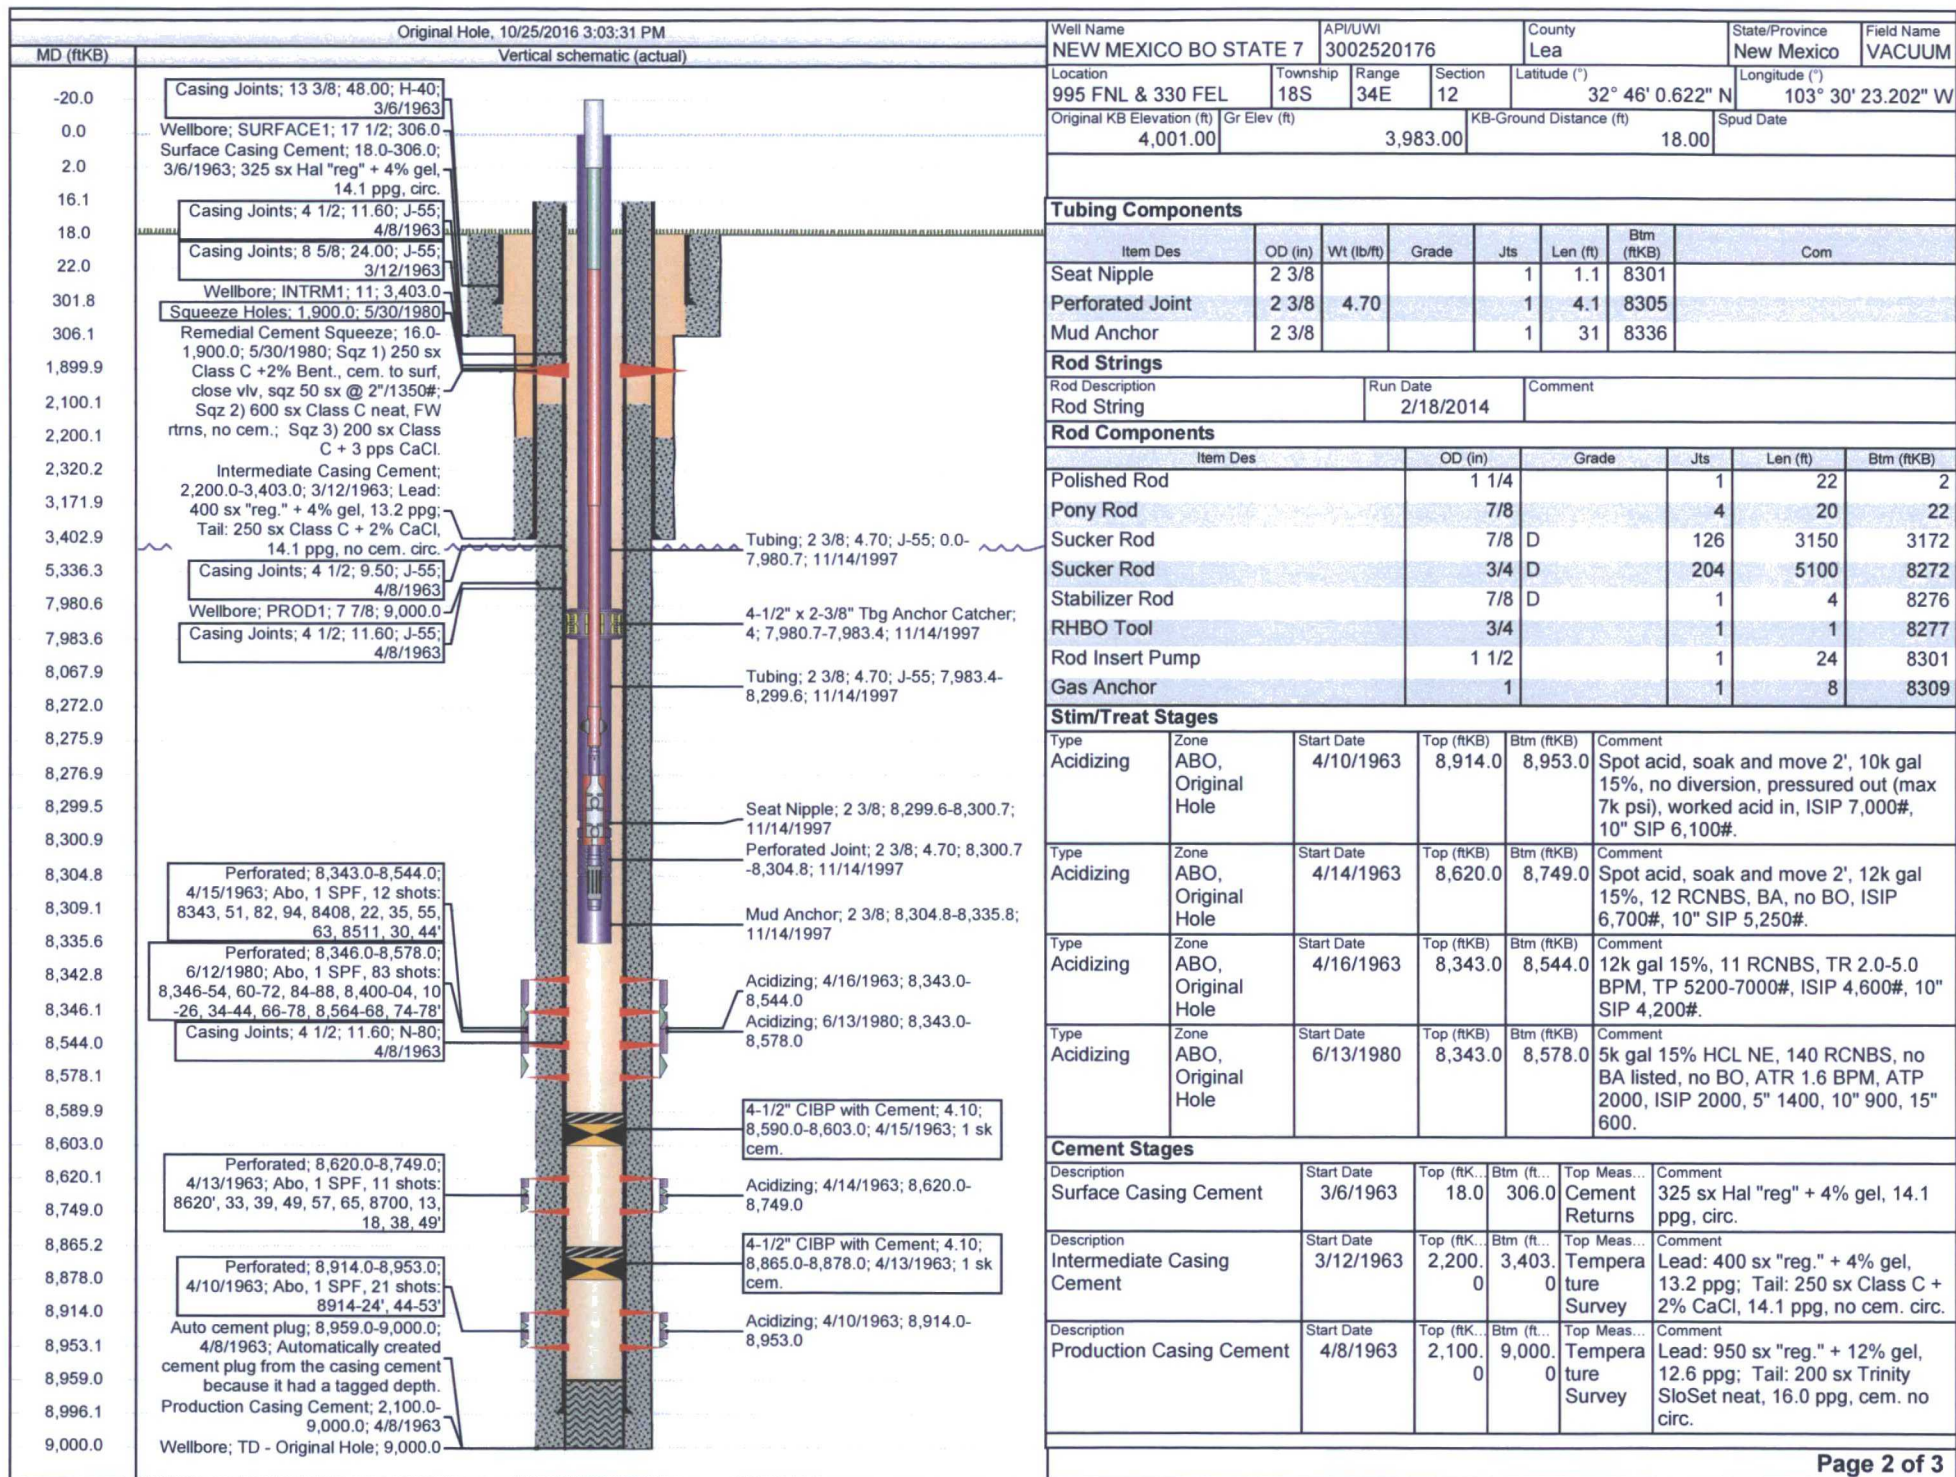

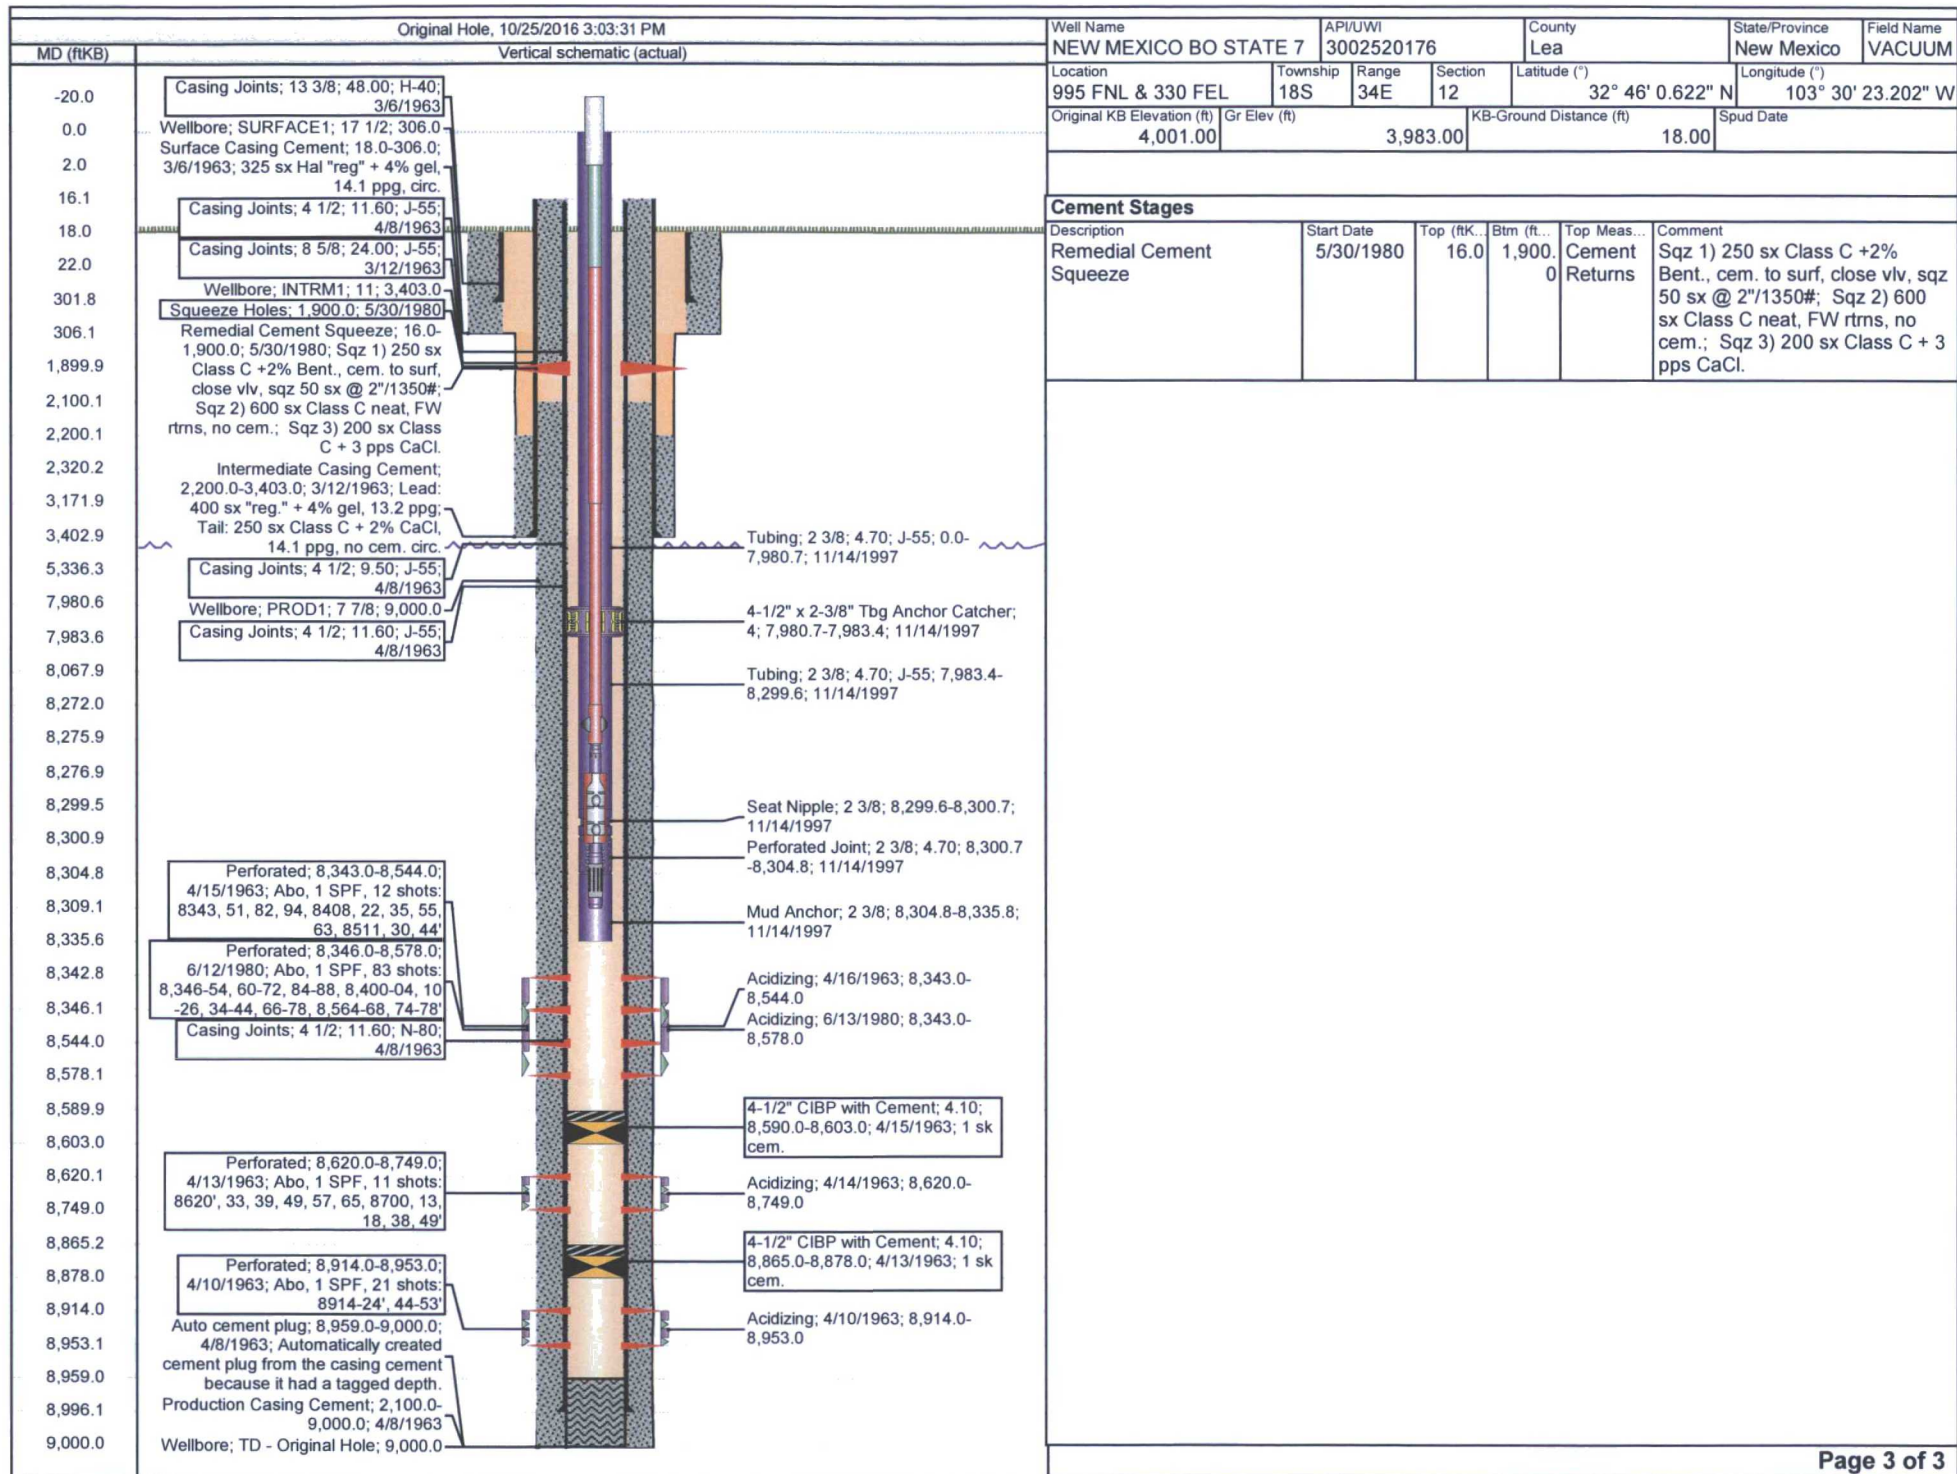

CURRENT & PROPOSED WELL BORE SCHEMATICS

Jobs		NEW MEXICO BO STATE 7		3002520176		Lea		New Mexico		VACUUM				
Type	Summary													
	Location		995 FNL & 330 FEL		Township		Range		Section		Latitude (")		Longitude (")	
					18S		34E		12		32° 46' 0.622" N		103° 30' 23.202" W	
	Original KB Elevation (ft)		Gr Elev (ft)		KB-Ground Distance (ft)		Spud Date							
	4,001.00		3,983.00		18.00									

Original Hole, 9/15/2017 8:18:07 AM

