


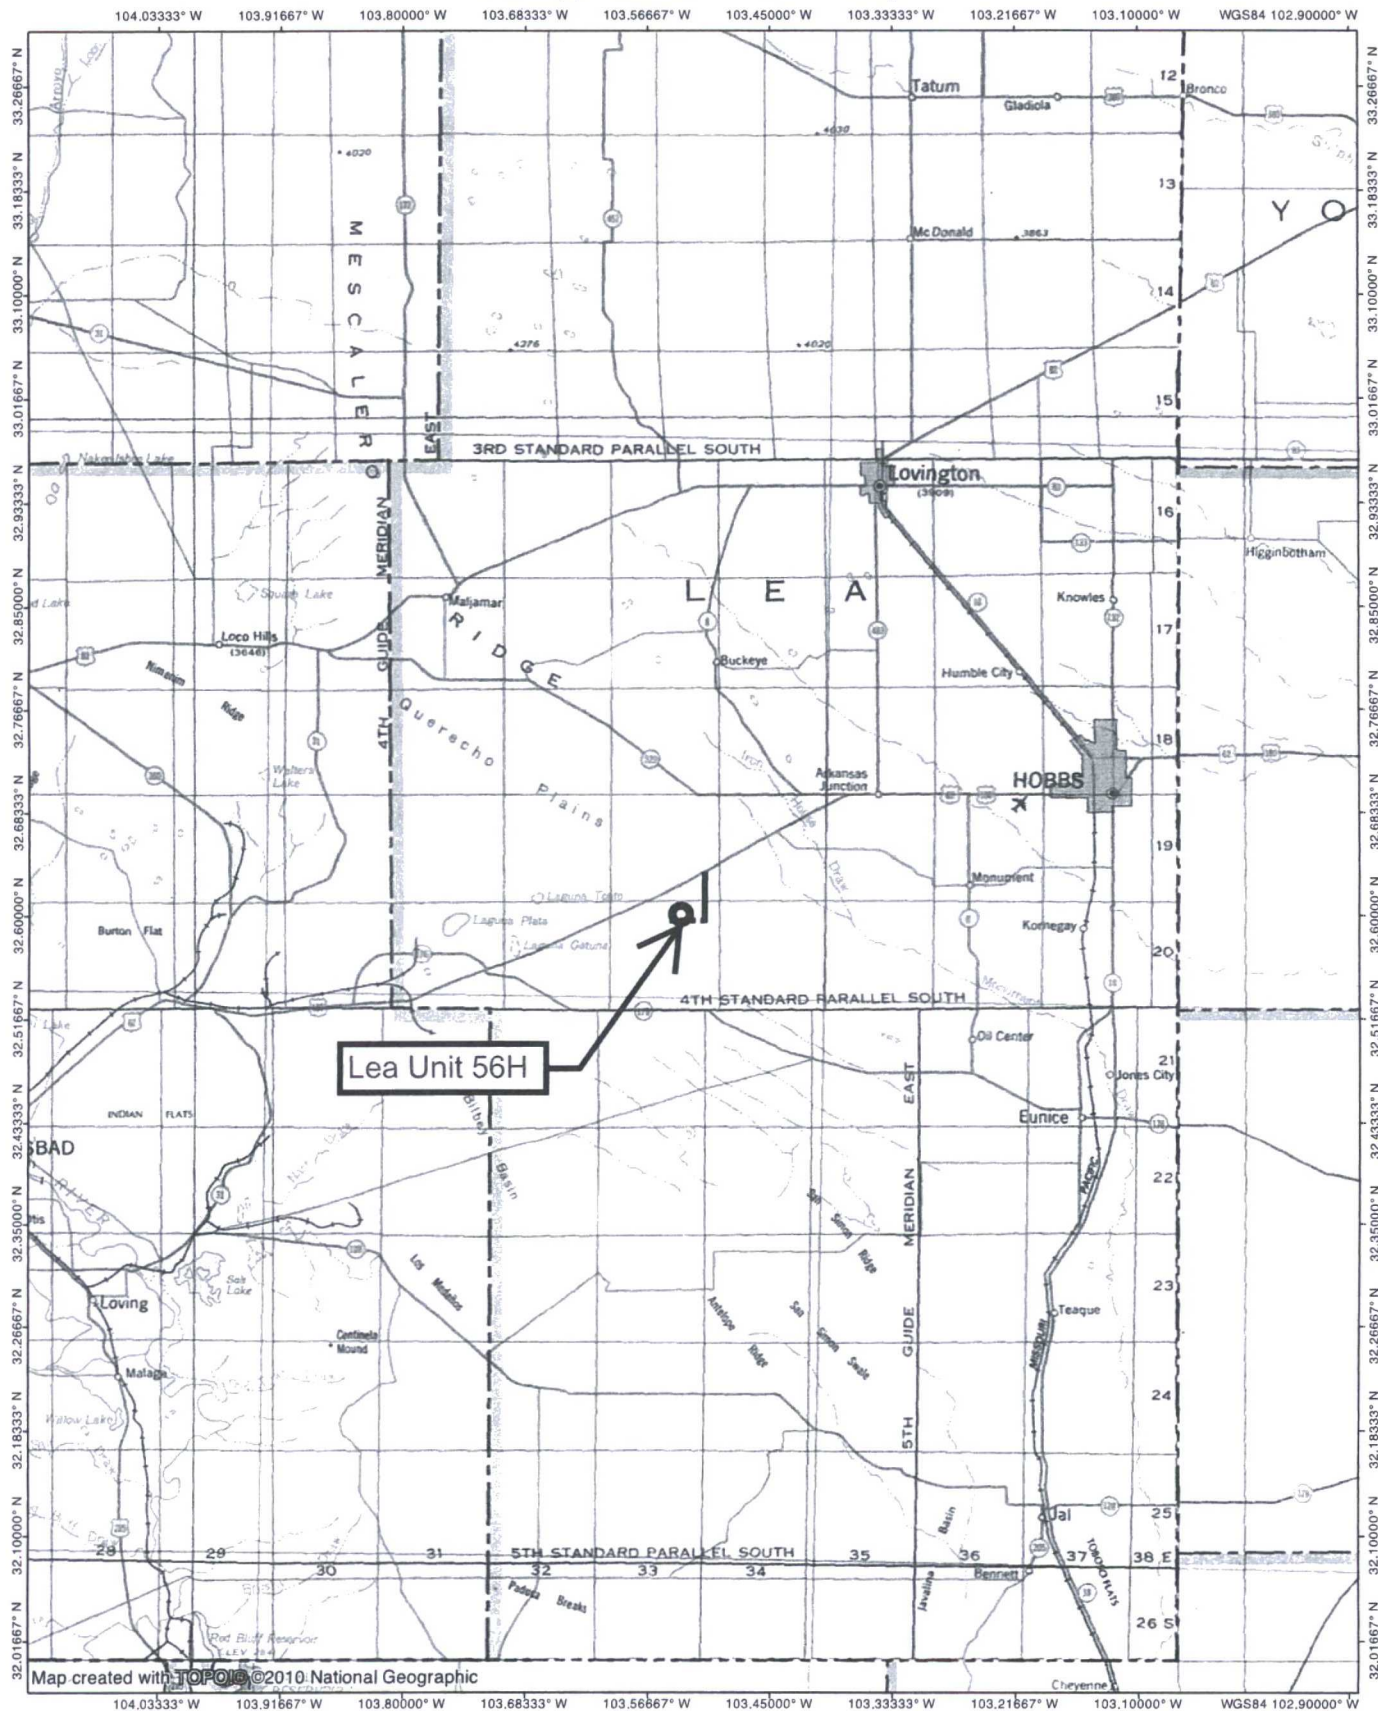


NATIONAL
GEOGRAPHIC




MAP 1

TN MN
7°
04/24/17

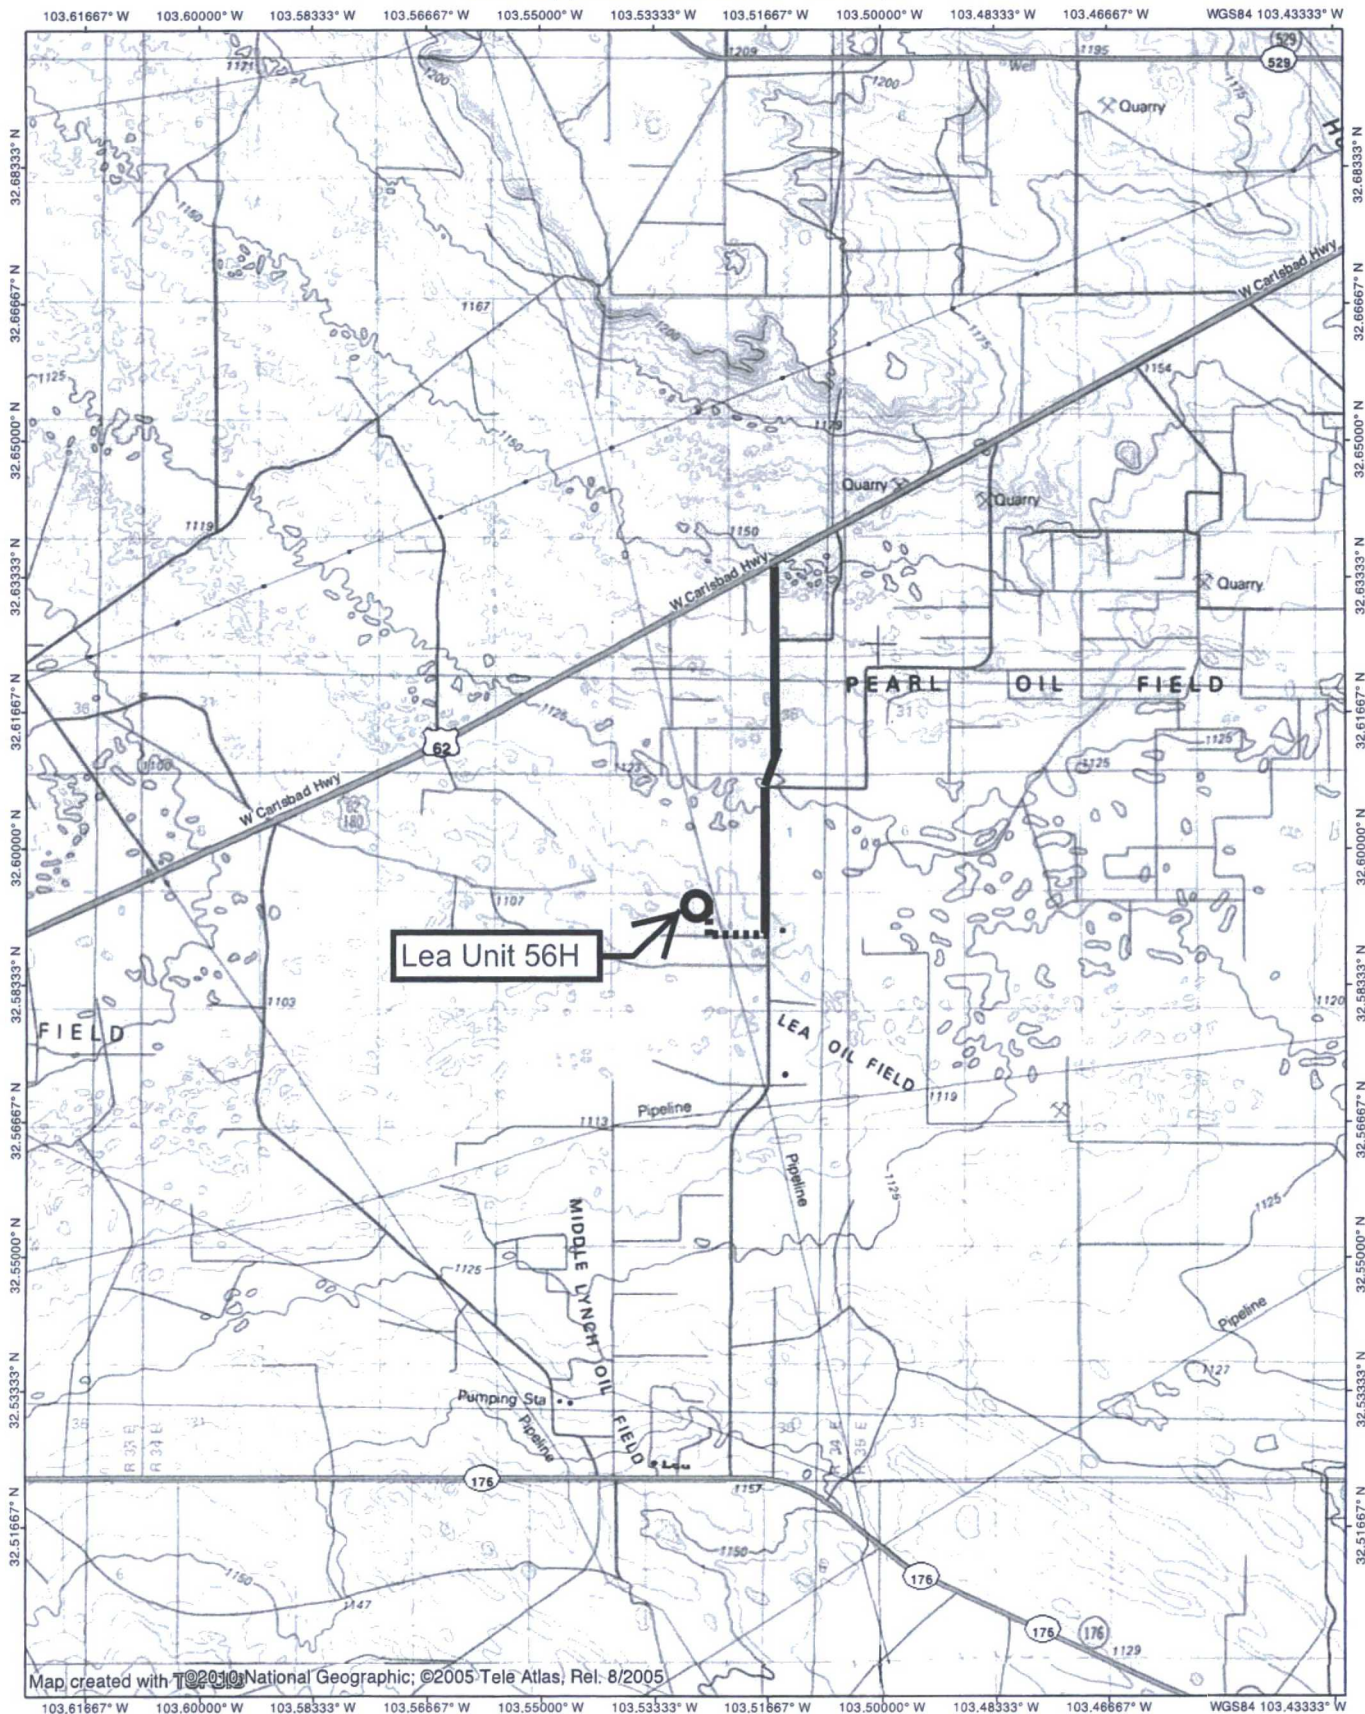

Map created with TOPO! National Geographic; ©2005 Tele Atlas, Rel. 8/2005

103.61667° W 103.60000° W 103.58333° W 103.56667° W 103.55000° W 103.53333° W 103.51667° W 103.50000° W 103.48333° W 103.46667° W WGS84 103.43333° W

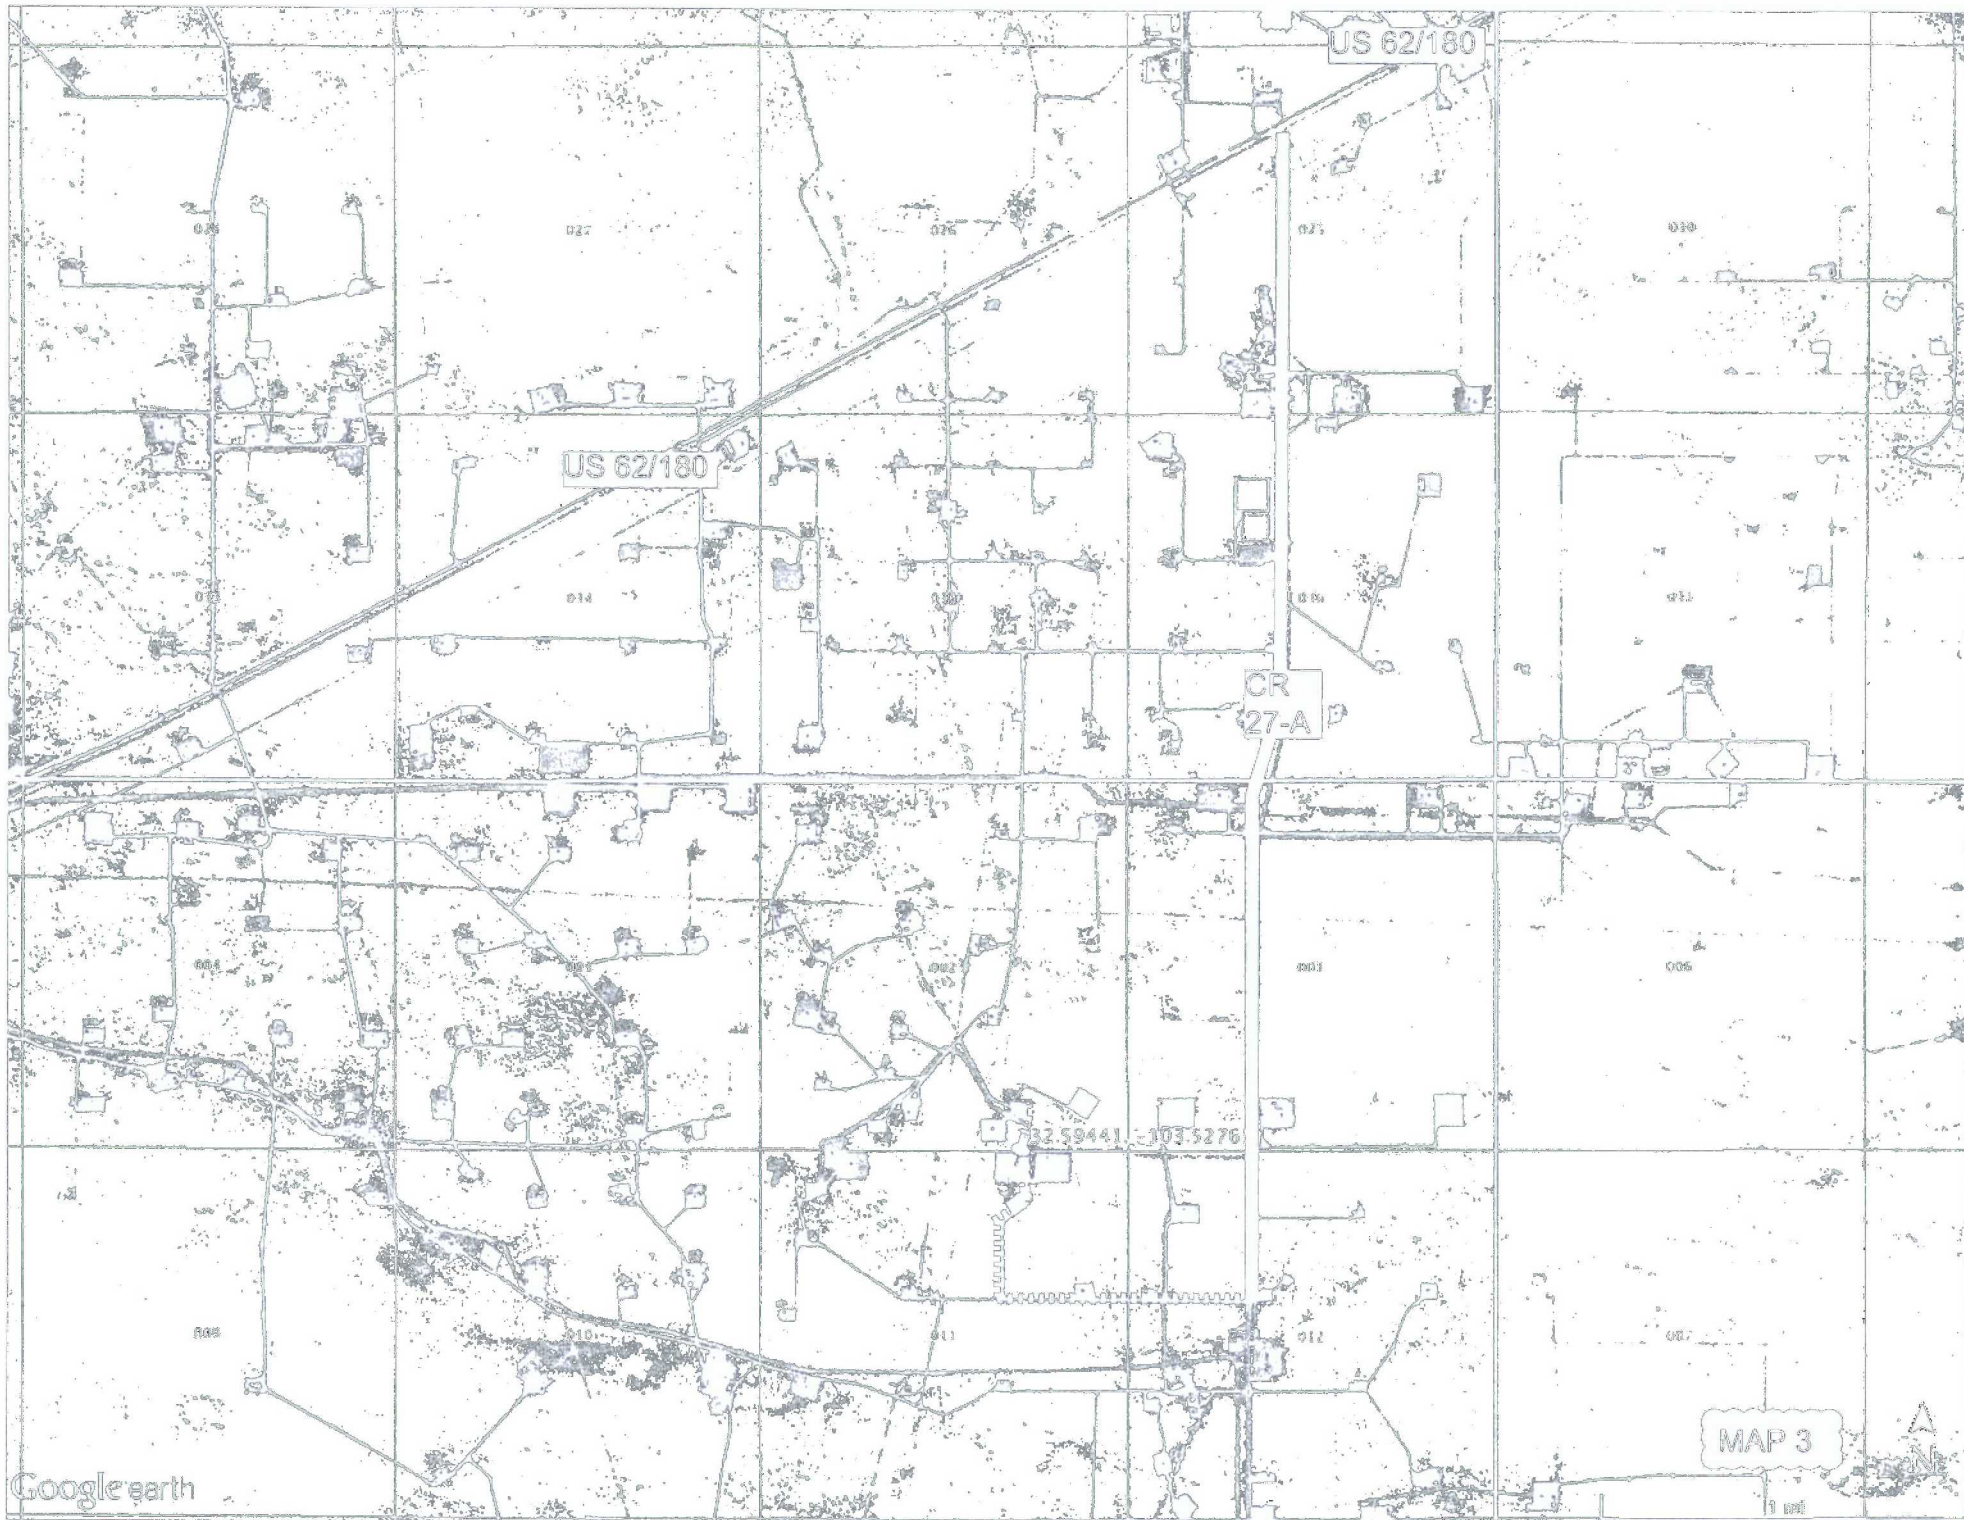


SECTION 11, TOWNSHIP 20 SOUTH, RANGE 34 EAST, N.M.P.M.

LEA COUNTY

NEW MEXICO

2015-0535-C2

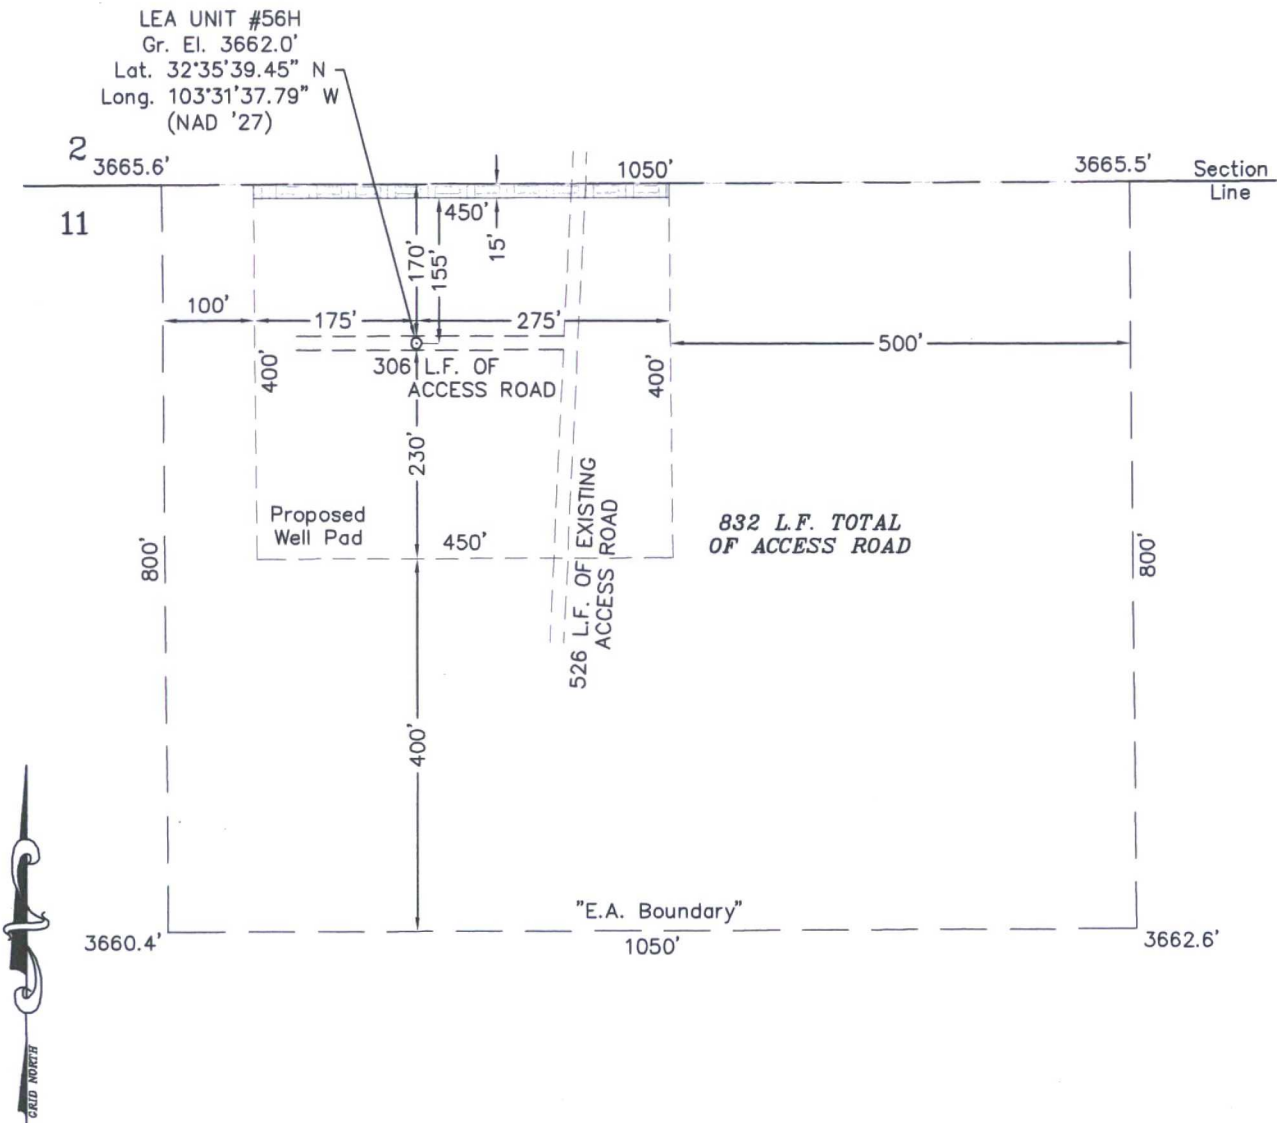

Denotes 15' Topsoil Stockpile



Graphic Scale in Feet

DRIVING DIRECTIONS

FROM THE INTERSECTION OF STATE HIGHWAY 18 AND U.S. HIGHWAY 62-180 IN HOBBS, NEW MEXICO, GO WEST AND SOUTHWEST ON U.S. HIGHWAY 62-180 23.6 MILES TO MARATHON ROAD / CO. RD. 27-A ON SOUTH (LEFT) SIDE OF THE HIGHWAY. THEN GO SOUTH 3.2 MILES TO A LEASE ROAD ON THE WEST (RIGHT) SIDE OF THE ROAD, THEN GO WEST ON LEASE ROAD 0.7 MILE TO A LEASE ROAD ON THE NORTH (RIGHT) SIDE OF ROAD. GO NORTH AND NORTHEAST 0.4 MILE TO A POINT APPROXIMATELY 150 FEET EAST OF THE PROPOSED LOCATION.

LEGACY RESERVES OPERATING LP



LEA UNIT #56H **MAP 4**

Located 170' FNL & 1640' FEL, Section 11
Township 20 South, Range 34 East, N.M.P.M.
Lea County, New Mexico



SURVEYORS - ENGINEERS - PLANNERS
FIRM REGISTRATION NUMBER: 100682-00
110 W. LOUISIANA AVE., SUITE 110
MIDLAND, TEXAS 79701
(432) 687-0865 - FAX (432) 687-0868

Drawn By: SC	Date: August 25, 2016
Scale: 1" = 200'	Field Book: 599 / 50-51
Revision Date: 9-17-2015	Quadrangle: Lea
W.O. No: 2015-0535	Dwg. No.: 2015-0535-C2

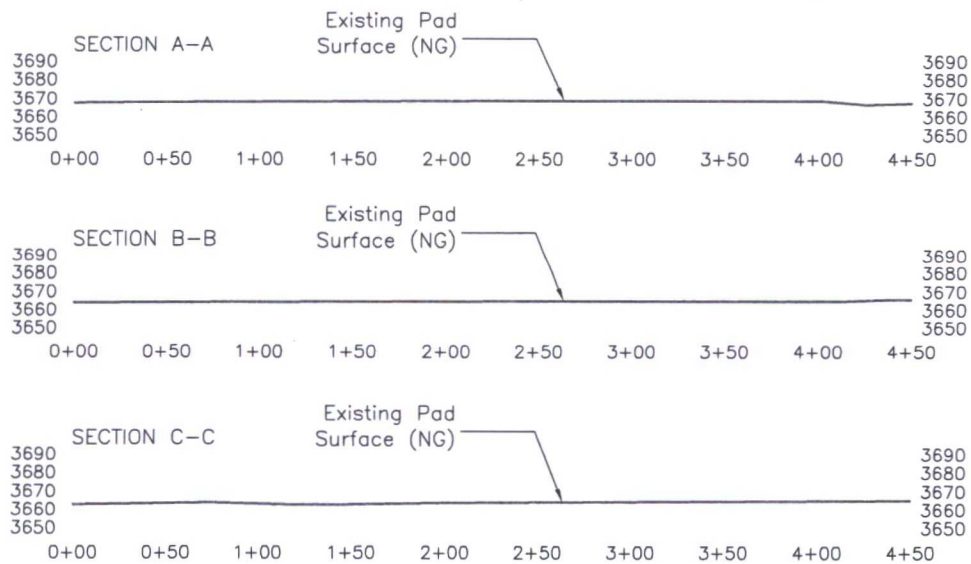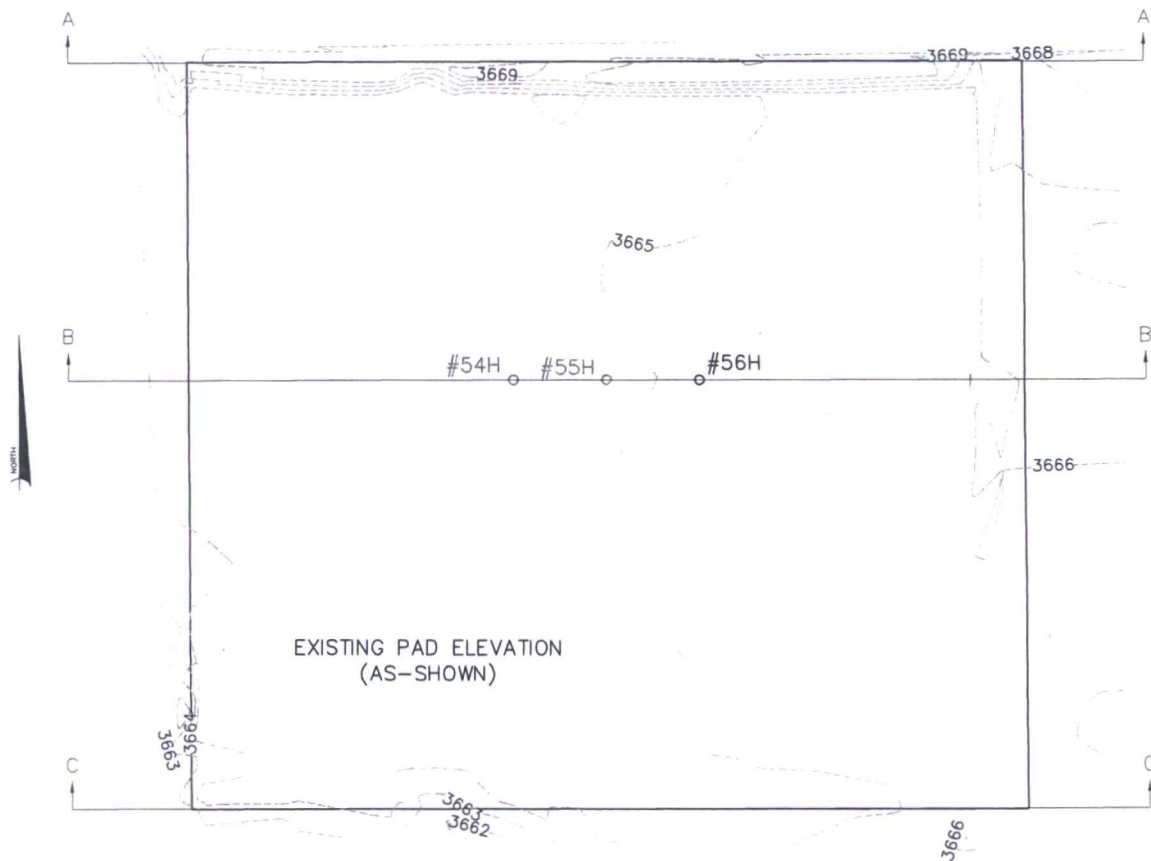

MAP 5

LEGACY RESERVES, LP

LEA UNIT #56H PAD

Located 170' FNL & 1640' FEL, Section 14
Township 20 South, Range 34 East, N.M.P.M.
Lea County, New Mexico




Scale: 1" = 100'

Date: April 18, 2017

Exhibit B

"Well Proximity Exhibit"

Plot No: 2015-0416-1-I

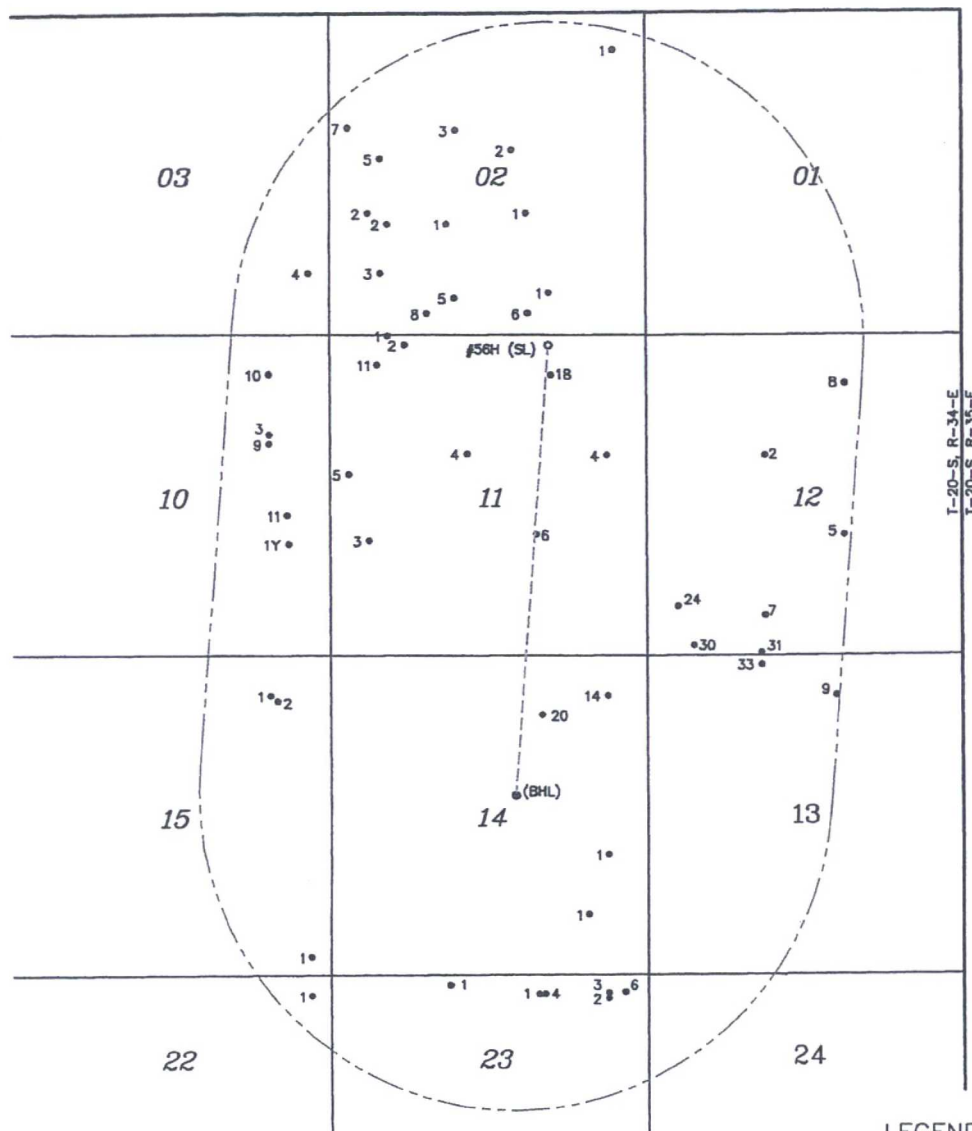

LEGEND

- (SL) ○ - Denotes Proposed Surface Well Location
- (BHL) ⊗ - Denotes Proposed Bottom Hole Location
- - Denotes Active Well Location
- - Denotes Wellbore Path
- - Denotes 1 Mile Buffer

Scale
1" = 3000'

NOTE:

1) Plane Coordinates shown hereon are Transverse Mercator Grid and Conform to the "New Mexico Coordinate System", New Mexico East Zone, North American Datum of 1927. Distances shown hereon are mean horizontal surface values.

2) This Plat only shows wells within a 1 mile Diameter from the centerline of the wellbore according to the NM OCD Oil and Gas Map.



SURVEYORS - ENGINEERS - PLANNERS
FIRM REGISTRATION NUMBER: 100682-00
110 W. LOUISIANA AVE., SUITE 110
MIDLAND, TEXAS 79701
(432) 687-0865 - FAX (432) 687-0868

LEGACY RESERVES OPERATING LP

Proximity Sketch of the LEA UNIT 56H

Surface Location:
Section 11, T-20-S, R-34-E
Bottom Hole Location:
Section 14, T-20-S, R-34-E
Lea County, New Mexico

Drawn By: SC/LG

Date: January 10, 2017

Scale: 1" = 3000'

Page: 1 of 1

Revision Date:


Quadrangle:

W.O. No: 2015-0416-1

Plot No: 2015-0416-1-I

Exhibit E

SECTION 11, TOWNSHIP 20 SOUTH, RANGE 34 EAST, N.M.P.M.
LEA COUNTY NEW MEXICO

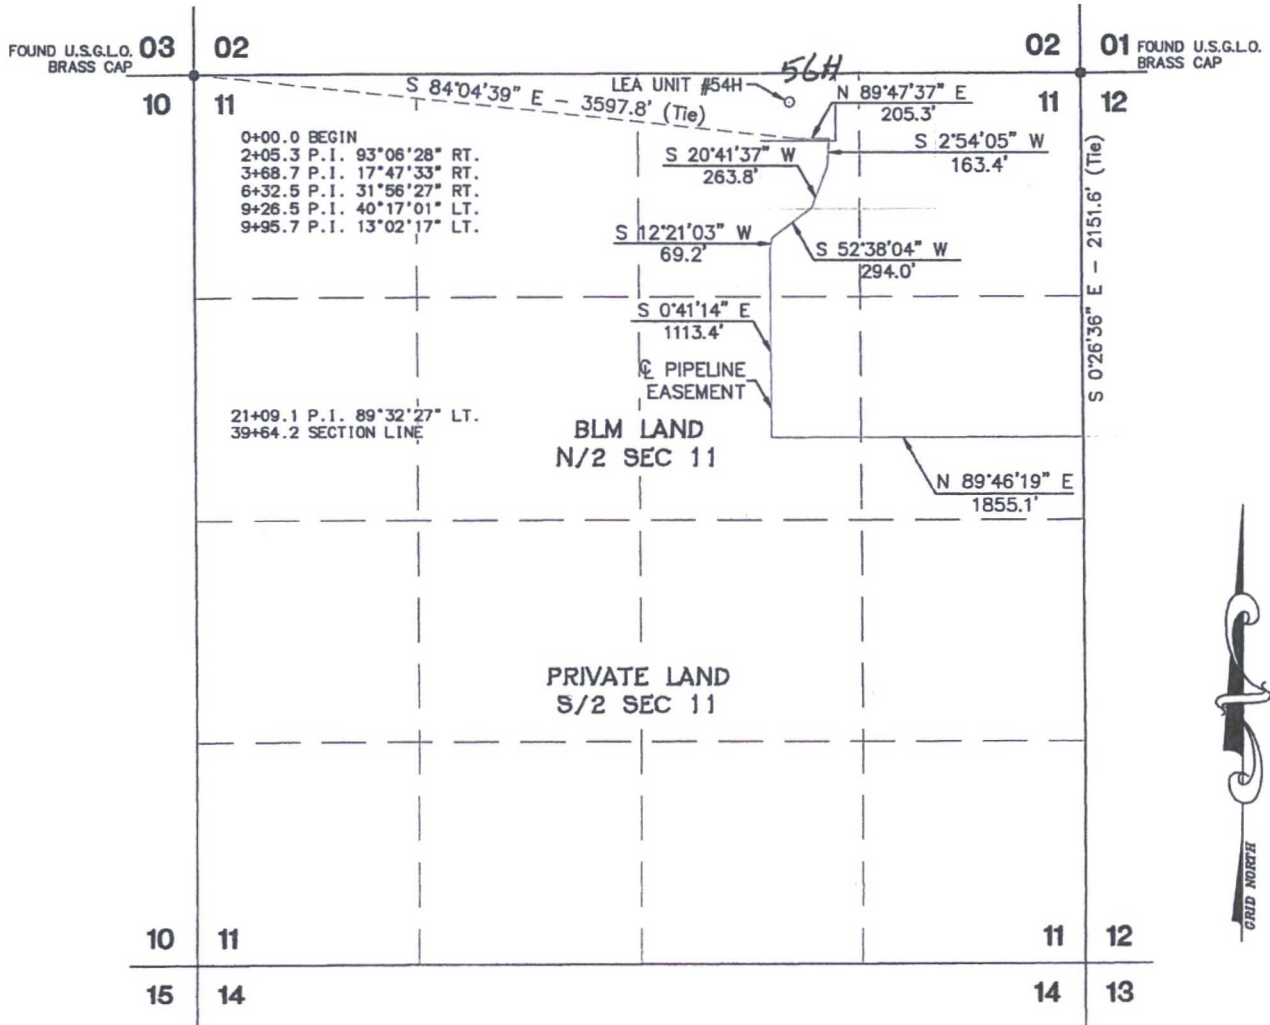

LEGAL DESCRIPTION

A STRIP OF LAND BEING 50 FEET WIDE, 3964.2 FEET OR 0.751 MILES IN LENGTH AND BEING 25.0 FEET RIGHT AND 25.0 FEET LEFT OF THE ABOVE PLATTED CENTERLINE.


NOTE: The above platted centerline was created using data as provided by client and/or client's representative and has not been staked on the ground or in the field.



SURVEYORS - ENGINEERS - PLANNERS
110 W. LOUISIANA AVE., SUITE 110
MIDLAND, TEXAS 79701
(432) 687-0865 - FAX (432) 687-0868

LEGEND

- - DENOTES FOUND MONUMENT (AS DESCRIBED)
- - DENOTES PIPELINE

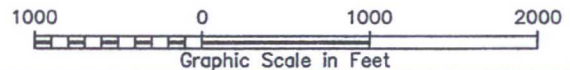


LEGACY RESERVES OPERATING LP

A PIPELINE EASEMENT LOCATED ON
BLM LAND IN SECTION 11
TOWNSHIP 20 SOUTH, RANGE 34 EAST,
N.M.P.M., LEA COUNTY, NEW MEXICO

Survey Date: N/A	Sheet 1 of 1 Sheets
W.O. Number: 2015-0535	Drawn By: SC
Date: 9-15-2015	2015-0535-A4.DWG
Scale: 1" = 1000'	

Ex. E

SECTION 12, TOWNSHIP 20 SOUTH, RANGE 34 EAST, N.M.P.M.
LEA COUNTY
NEW MEXICO

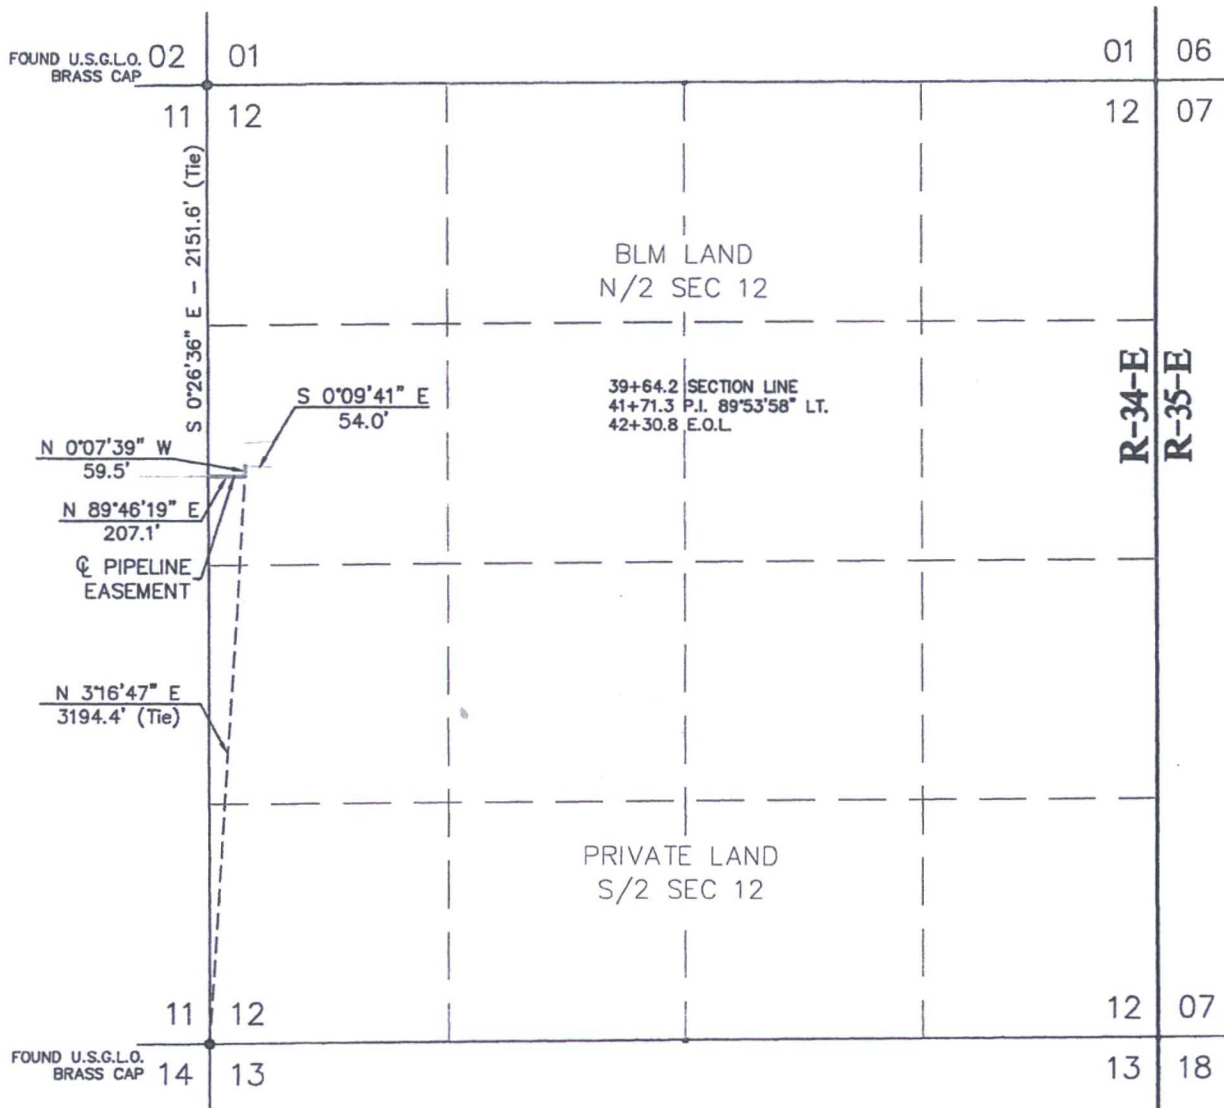


LEGEND

- - DENOTES FOUND MONUMENT (AS DESCRIBED)
- - DENOTES PIPELINE

LEGAL DESCRIPTION

A STRIP OF LAND BEING 50 FEET WIDE, 266.6 FEET OR 0.050 MILES IN LENGTH AND BEING 25.0 FEET RIGHT AND 25.0 FEET LEFT OF THE ABOVE PLATTED CENTERLINE.

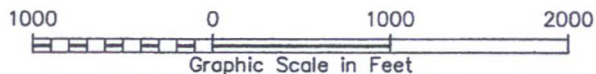

NOTE: The above platted centerline was created using data as provided by client and/or client's representative and has not been staked on the ground or in the field.



SURVEYORS - ENGINEERS - PLANNERS
110 W. LOUISIANA AVE., SUITE 110
MIDLAND, TEXAS 79701
(432) 687-0865 - FAX (432) 687-0868


LEGACY RESERVES OPERATING LP

PIPELINE EASEMENT LOCATED ON
BLM LAND IN SECTION 12
TOWNSHIP 20 SOUTH, RANGE 34 EAST,
N.M.P.M., LEA COUNTY, NEW MEXICO

Survey Date: N/A	Sheet 1 of 2 Sheets
W.O. Number: 2015-0535	Drawn By: SC
Date: 9-15-2015	2015-0535-A5.DWG
Scale: 1" = 1000'	

EXHIBIT C

**Interim Reclamation & Production Facilities
LEA UNIT 56H
V-DOOR EAST**

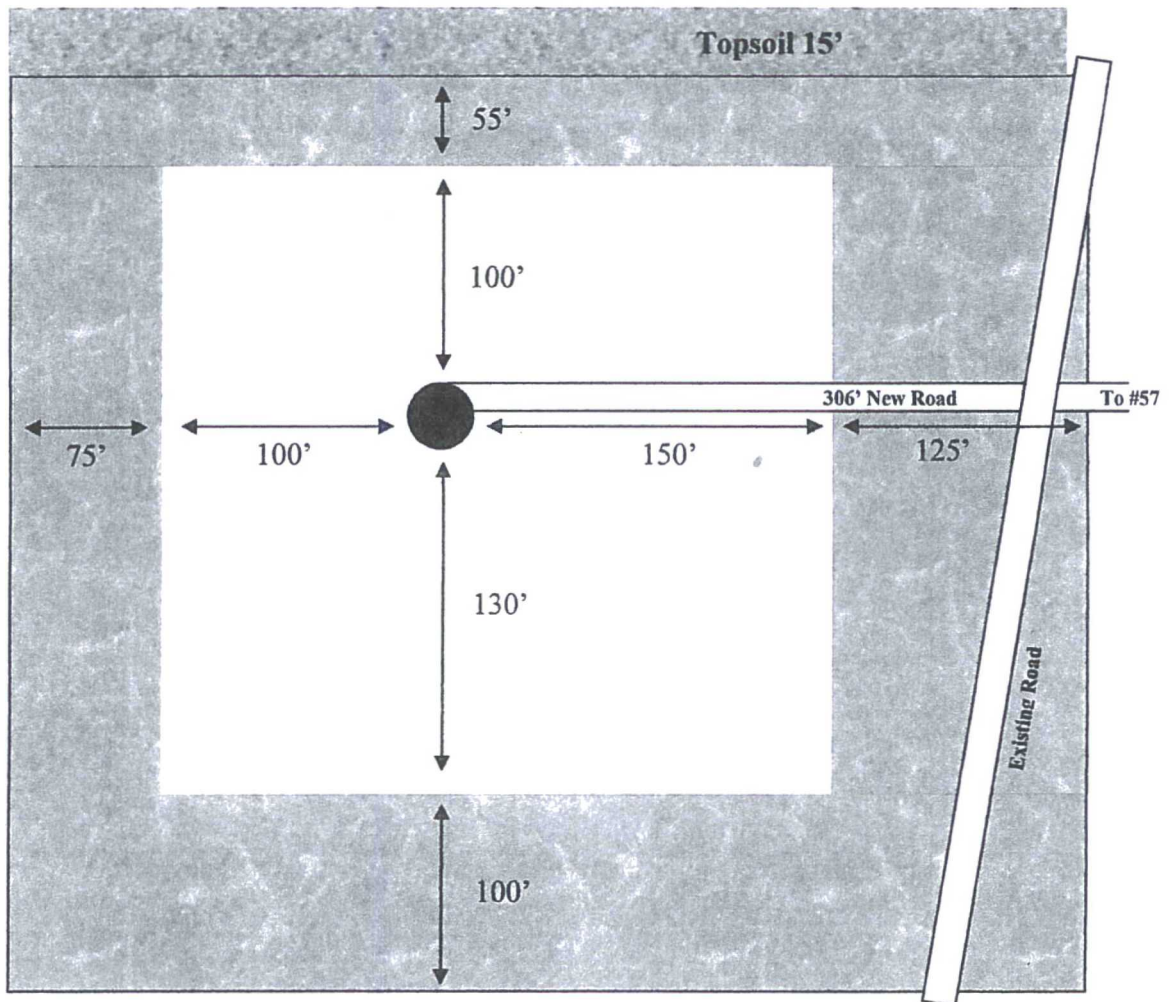

LEGEND




Well Bore



Topsoil



Interim
Reclamation

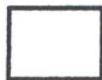


Production Facilities




NORTH



TOPO! map printed on 04/04/17 from "Untitled.tpo"


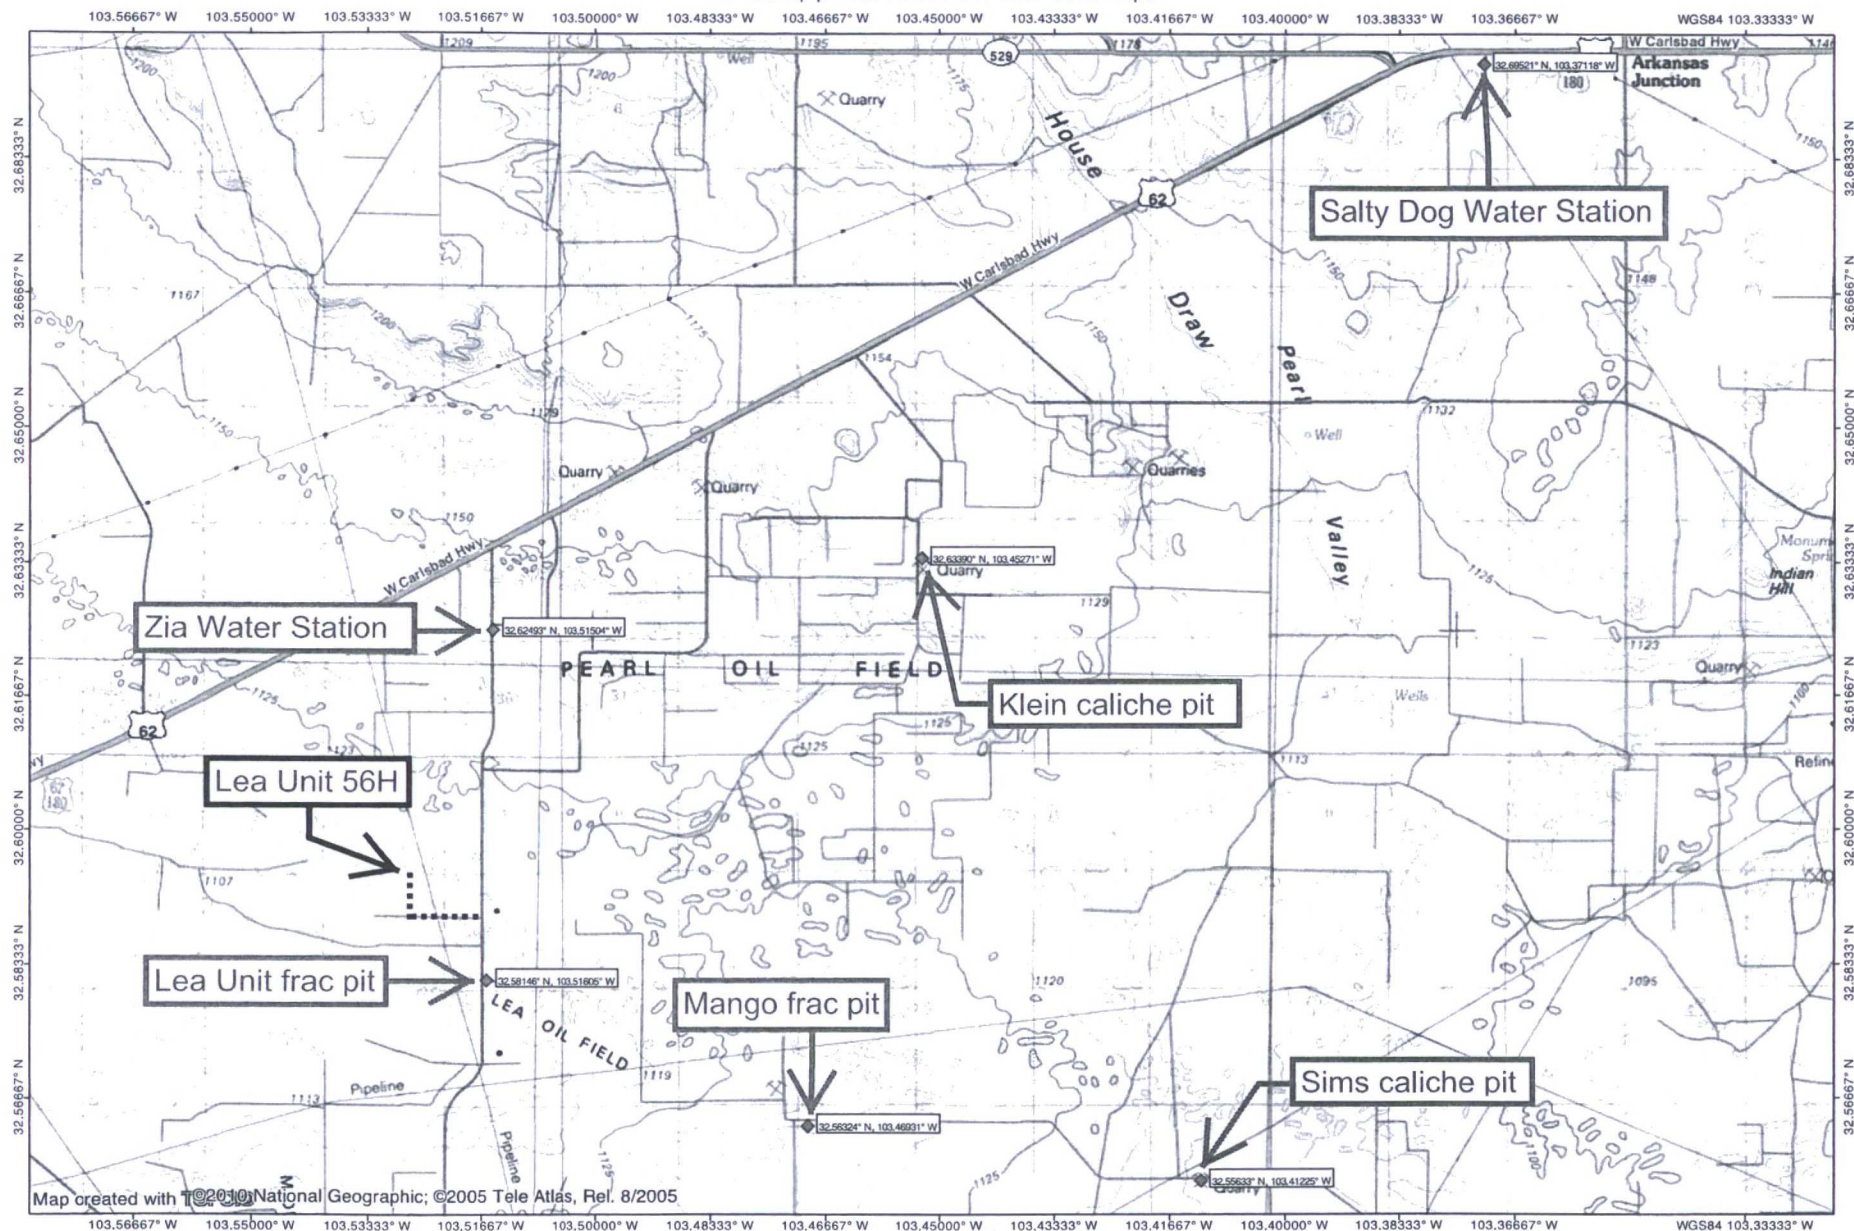


NATIONAL
GEOGRAPHIC

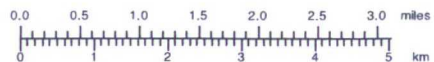

TN MN
7°
04/04/17

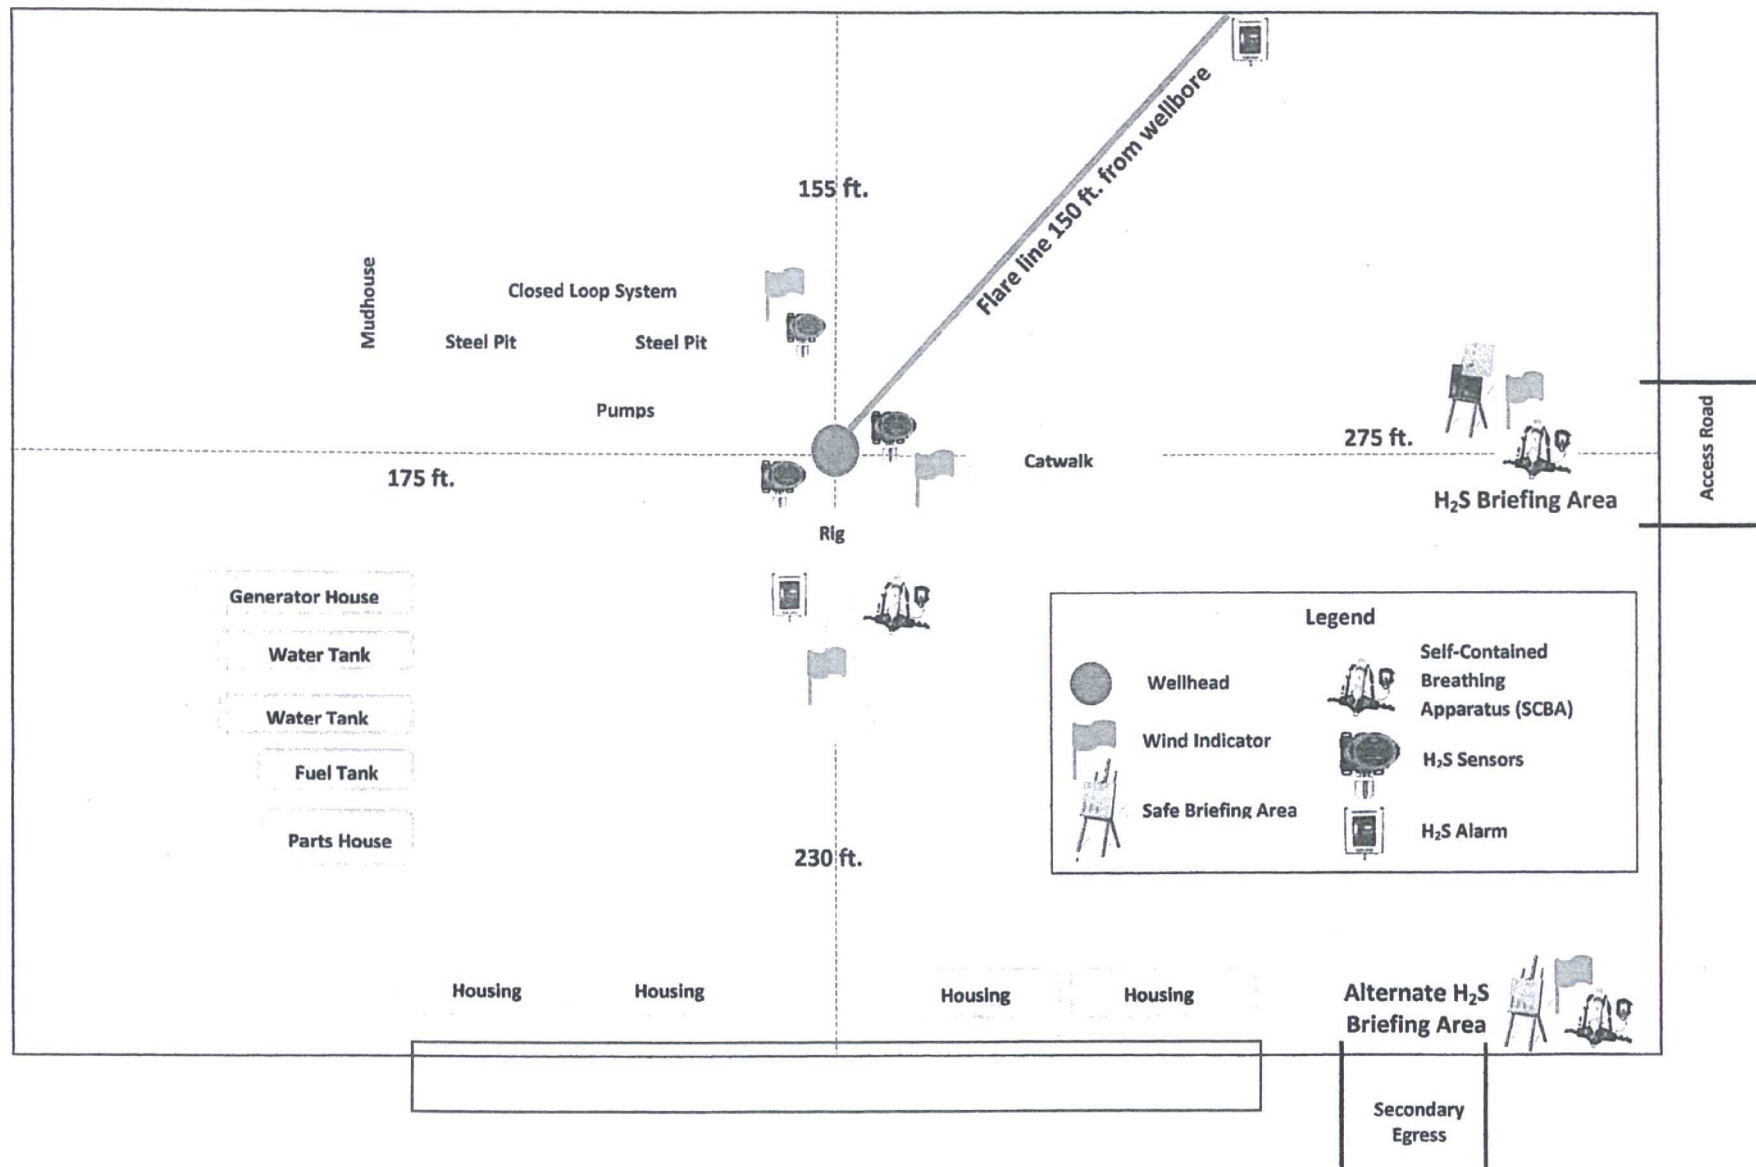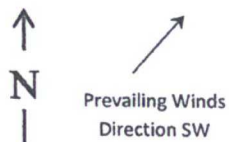

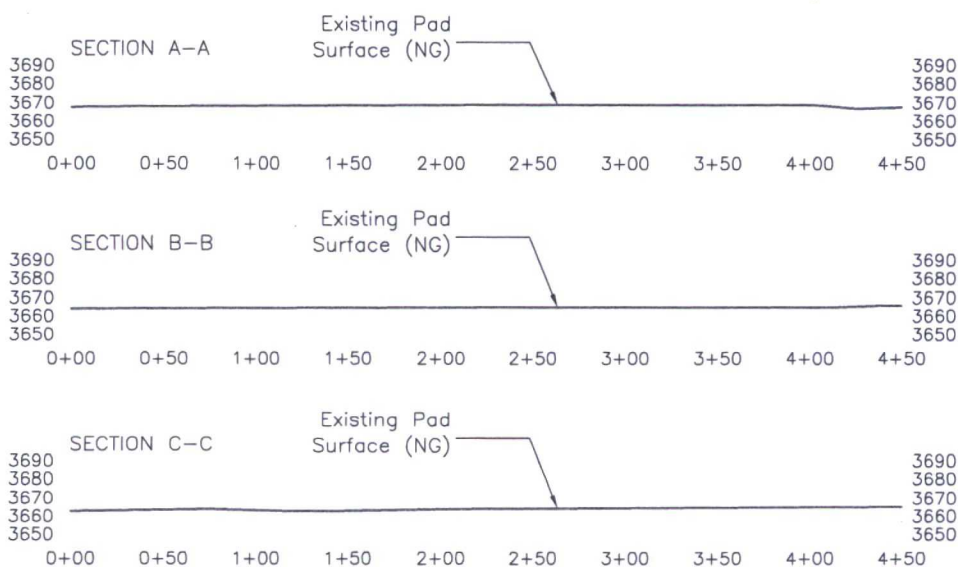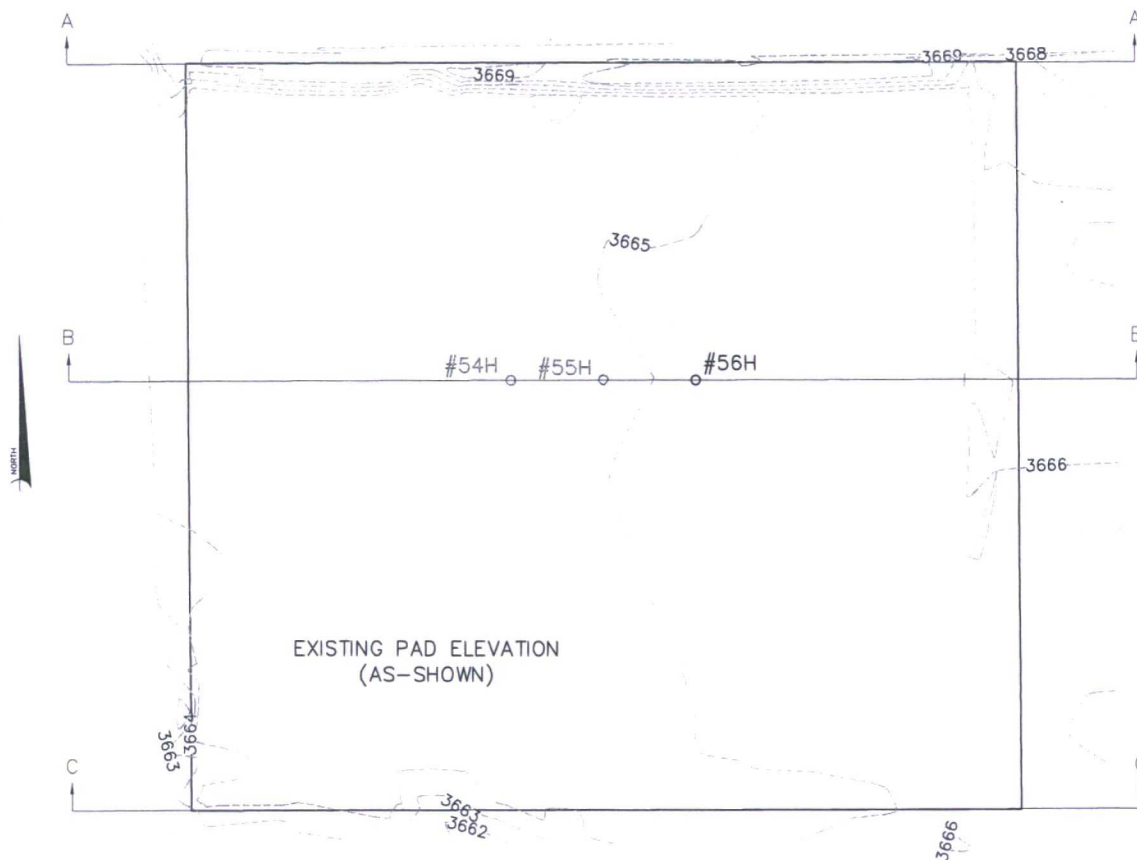

LEGACY RESERVES, LP

LEA UNIT #56H PAD

Located 170' FNL & 1640' FEL, Section 14
Township 20 South, Range 34 East, N.M.P.M.
Lea County, New Mexico

Scale: 1" = 100'

Date: April 18, 2017