

Submit 1 Copy To Appropriate District Office
 District I - (575) 393-6161
 1625 N. French Dr., Hobbs, NM 88240
 District II - (575) 748-1283
 811 S. First St., Artesia, NM 88210
 District III - (505) 334-6178
 1000 Rio Brazos Rd., Aztec, NM 87410
 District IV - (505) 476-3460
 1220 S. St. Francis Dr., Santa Fe, NM 87505

State of New Mexico
 Energy, Minerals and Natural Resources
HOBBS CCD
JAN 25 2018
REC
 OIL CONSERVATION DIVISION
 220 South St. Francis Dr.
 Santa Fe, NM 87505

Form C-103
 Revised July 18, 2013

WELL API NO. 30-025-44143
5. Indicate Type of Lease STATE <input checked="" type="checkbox"/> FEE <input type="checkbox"/>
6. State Oil & Gas Lease No.
7. Lease Name or Unit Agreement Name ANTLER 17 STATE 2BS
8. Well Number 3H
9. OGRID Number 372137
10. Pool name or Wildcat ROCK LAKE; BONE SPRING
11. Elevation (Show whether DR, RKB, RT, GR, etc.) 3553

SUNDRY NOTICES AND REPORTS ON WELLS
 (DO NOT USE THIS FORM FOR PROPOSALS TO DRILL OR TO DEEPEN OR PLUG BACK TO A DIFFERENT RESERVOIR. USE "APPLICATION FOR PERMIT" (FORM C-101) FOR SUCH PROPOSALS.)

1. Type of Well: Oil Well Gas Well Other

2. Name of Operator
CHISHOLM ENERGY OPERATING, LLC

3. Address of Operator 801 CHERRY ST., SUITE 1200-UNIT 20
FORT WORTH, TX 76102

4. Well Location
 Unit Letter M : 150 feet from the SOUTH line and 1165 feet from the WEST line
 Section 17 Township 22S Range 35E NMPM LEA County

12. Check Appropriate Box to Indicate Nature of Notice, Report or Other Data

NOTICE OF INTENTION TO:		SUBSEQUENT REPORT OF:	
PERFORM REMEDIAL WORK <input type="checkbox"/>	PLUG AND ABANDON <input type="checkbox"/>	REMEDIAL WORK <input type="checkbox"/>	ALTERING CASING <input type="checkbox"/>
TEMPORARILY ABANDON <input type="checkbox"/>	CHANGE PLANS <input type="checkbox"/>	COMMENCE DRILLING OPNS. <input type="checkbox"/>	P AND A <input type="checkbox"/>
PULL OR ALTER CASING <input type="checkbox"/>	MULTIPLE COMPL <input type="checkbox"/>	CASING/CEMENT JOB <input type="checkbox"/>	
DOWNHOLE COMMINGLE <input type="checkbox"/>			
CLOSED-LOOP SYSTEM <input type="checkbox"/>			
OTHER: PILOT HOLE PLUGBACK <input checked="" type="checkbox"/>		OTHER: <input type="checkbox"/>	

13. Describe proposed or completed operations. (Clearly state all pertinent details, and give pertinent dates, including estimated date of starting any proposed work). SEE RULE 19.15.7.14 NMAC. For Multiple Completions: Attach wellbore diagram of proposed completion or recompletion.

ATTACHED IS THE WELLBORE DIAGRAM WITH THE PROPOSED PLUGS FOR THE 8 3/4" PILOT HOLE DRILLED TO 12075'MD.

PILOT HOLE DRILLED TO 12075'MD
 PLUG BACK: PUMP 2 500' PLUGS (CEMENT)
 PLUG 1 SET @ 12075'-11575'
 PLUG 2 SET @ 10108'-9608' (KOP)

Spud Date:

Rig Release Date:

I hereby certify that the information above is true and complete to the best of my knowledge and belief.

SIGNATURE Jennifer Elrod TITLE SR. REGULATORY TECH DATE 01/25/2018

Type or print name JENNIFER ELROD E-mail address: jelrod@chisholmenergy.com PHONE: 817-953-3728

For State Use Only
 APPROVED BY: Mary Brown TITLE AD/II DATE 1/25/2018
 Conditions of Approval (if any):

MB


Antler 17 State 2BS 3H

Spud Date: 1/21/2018
Field: N/A
API#: 30-025-44143

County: Lea
State: NM
SHL: 150' FSL & 1165' FWL; Sec 17, T22, R35E
BHL: 330' FNL & 660' FWL; Sec 17, T22, R35E

Elevation
GL: 12/28/06
KB: 26'

Prepared by: BB

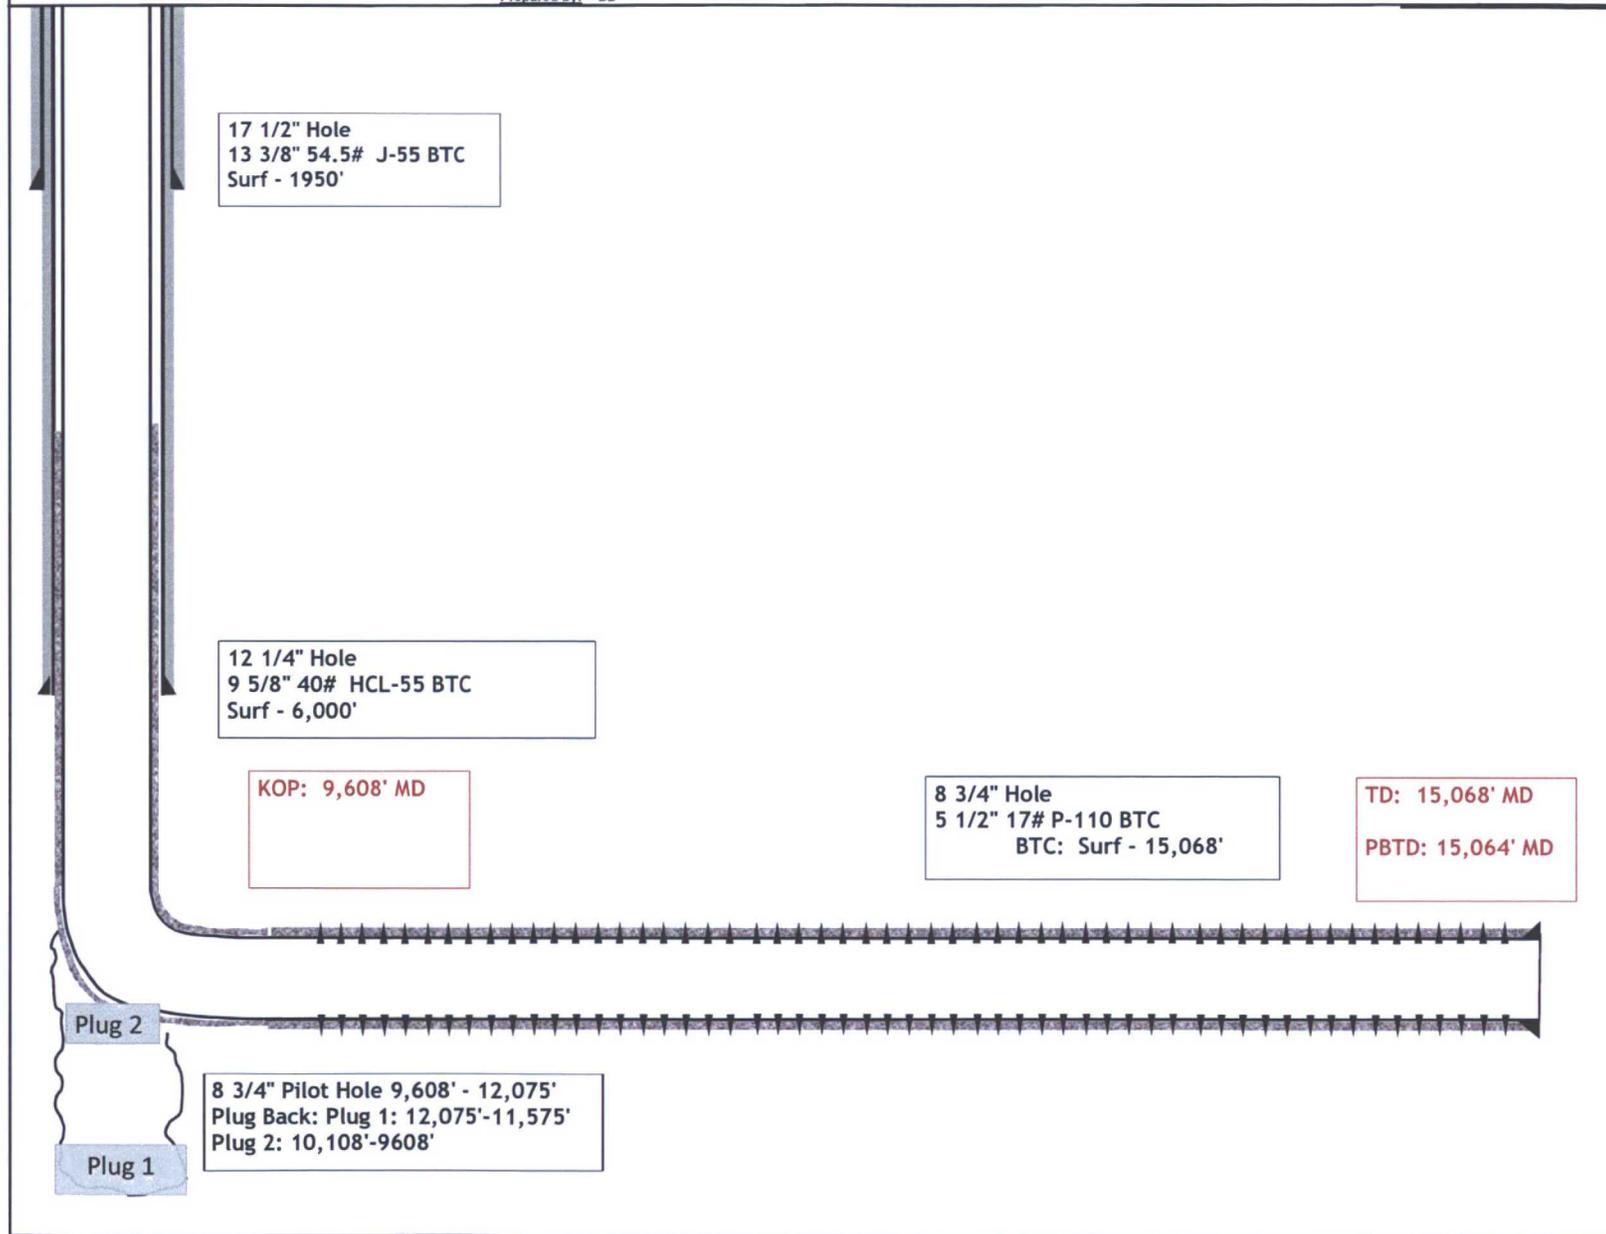

17 1/2" Hole
13 3/8" 54.5# J-55 BTC
Surf - 1950'

12 1/4" Hole
9 5/8" 40# HCL-55 BTC
Surf - 6,000'

KOP: 9,608' MD

8 3/4" Hole
5 1/2" 17# P-110 BTC
BTC: Surf - 15,068'

TD: 15,068' MD
PBTD: 15,064' MD

Plug 2

Plug 1

8 3/4" Pilot Hole 9,608' - 12,075'
Plug Back: Plug 1: 12,075'-11,575'
Plug 2: 10,108'-9608'