

Submit 1 Copy To Appropriate District
Office
District I - (575) 393-6161
1625 N. French Dr., Hobbs, NM 88240
District II - (575) 748-1283
811 S. First St., Artesia, NM 88210
District III - (505) 334-6178
1000 Rio Brazos Rd., Aztec, NM 87410
District IV - (505) 476-3460
1220 S. St. Francis Dr., Santa Fe, NM
87505

State of New Mexico
Energy, Minerals and Natural Resources

Form C-103
Revised August 1, 2011

CONSERVATION DIVISION
1220 South St. Francis Dr.
Santa Fe, NM 87505

WELL API NO. 30-025-34628
5. Indicate Type of Lease STATE ☒ FEE ☐
6. State Oil & Gas Lease No. V-1268
7. Lease Name or Unit Agreement Name GRAMA - C - 8817 JV-P
8. Well Number 001
9. OGRID Number 260297
10. Pool name or Wildcat GRAMA RIDGE; MORROW 77680

SUNDRY NOTICES AND REPORTS ON WELLS
(DO NOT USE THIS FORM FOR PROPOSALS TO DRILL OR TO DEEPEN OR PLUG BACK TO A
DIFFERENT RESERVOIR. USE "APPLICATION FOR PERMIT" (FORM C-101) FOR SUCH
PROPOSALS.)

1. Type of Well: Oil Well ☒ Gas Well ☐ Other ☐
2. Name of Operator BTA OIL PRODUCERS LLC
3. Address of Operator 104 S. PECOS STREET, MIDLAND, TEXAS 79701
4. Well Location Unit Letter M : 660 feet from the SOUTH line and 660 feet from the WEST line Section 16 Township 22S Range 34E NMPM County LEA
11. Elevation (Show whether DR, RKB, RT, GR, etc.) 3,477' - GR

12. Check Appropriate Box to Indicate Nature of Notice, Report or Other Data

NOTICE OF INTENTION TO:

PERFORM REMEDIAL WORK ☐ PLUG AND ABANDON ☒
TEMPORARILY ABANDON ☐ CHANGE PLANS ☐
PULL OR ALTER CASING ☐ MULTIPLE COMPL ☐
DOWNHOLE COMMINGLE ☐

SUBSEQUENT

REMEDIAL WORK ☐
COMMENCE DRILLING OPNS. [INT TO PA PM
CASING/CEMENT JOB [P&A NR
P&A R

OTHER: ☐

OTHER:

13. Describe proposed or completed operations. (Clearly state all pertinent details, and give pertinent dates, including estimated date of starting any proposed work). SEE RULE 19.15.7.14 NMAC. For Multiple Completions: Attach wellbore diagram of proposed completion or recompletion.

- 1) SET 5" CIBP @ 12,800'; PUMP 25 SXS. CMT. @ 12,800'-12,600'; CIRC. WELL W/ M.L.F.
- 2) PUMP 75 SXS. CMT. @ 11,870'-11,236' (T/STWN, T/5" LNR., 7" CSG.SHOE); WOC X TAG CMT. PLUG.
- 3) PUMP 55 SXS. CMT. @ 8,558'-8,378' (T/B.S.).
- 4) PUMP 50 SXS. CMT. @ 6,589'-6,429' (7" DV TOOL); WOC X TAG CMT. PLUG.
- 5) PUMP 50 SXS. CMT. @ 5,385'-5,224' (9-5/8" CSG.SHOE, T/ DLWR.); WOC X TAG CMT. PLUG.
- 6) PUMP 35 SXS. CMT. @ ~~1,952'-1,842'~~ (B/SALT, B/ANHY.); WOC X TAG CMT. PLUG. 3900' - 3700'
- 7) PUMP 50 SXS. CMT. @ 1,355'-1,184' (20" CSG.SHOE, T/SALT, T/ANHY); WOC X TAG CMT. PLUG.
- 8) PERF. X CIRC. TO SURF., FILLING ALL ANNULI, 25 SXS. CMT. @ ~~623'~~ 150' TO SURFACE
- 9) DIG OUT X CUT OFF WELLHEAD 3' B.G.L.; WELD ON STEEL PLATE TO CSGS. X INSTALL DRY HOLE MARKER.

DURING THIS PROCEDURE WE PLAN TO USE THE CLOSED-LOOP SYSTEM W/ A STEEL TANK AND HAUL
CONTENTS TO THE REQUIRED DISPOSAL, PER OCD RULE 19.15.17.

NOTIFY OCD 24 HOURS PRIOR TO
BEGINNING PLUGGING OPERATIONS

Release Date:

L.P.C. AREA - Install P&A
marker 3' below G.L.

I hereby certify that the information above is true and complete to the best of my

C103 INTENT TO P&A EXPIRES
03-05-2019

SIGNATURE David A. Eyler TITLE: AGENT

DATE: 02/27/18

Type or print name: DAVID A. EYLER

E-mail address: deyler@milagro-res.com


PHONE: 432.687.3033

For State Use Only

APPROVED BY: Mark W. Pitzler TITLE: Petroleum Engr. Specialist DATE: 03/05/2018


Conditions of Approval (if any):

30-025-34628

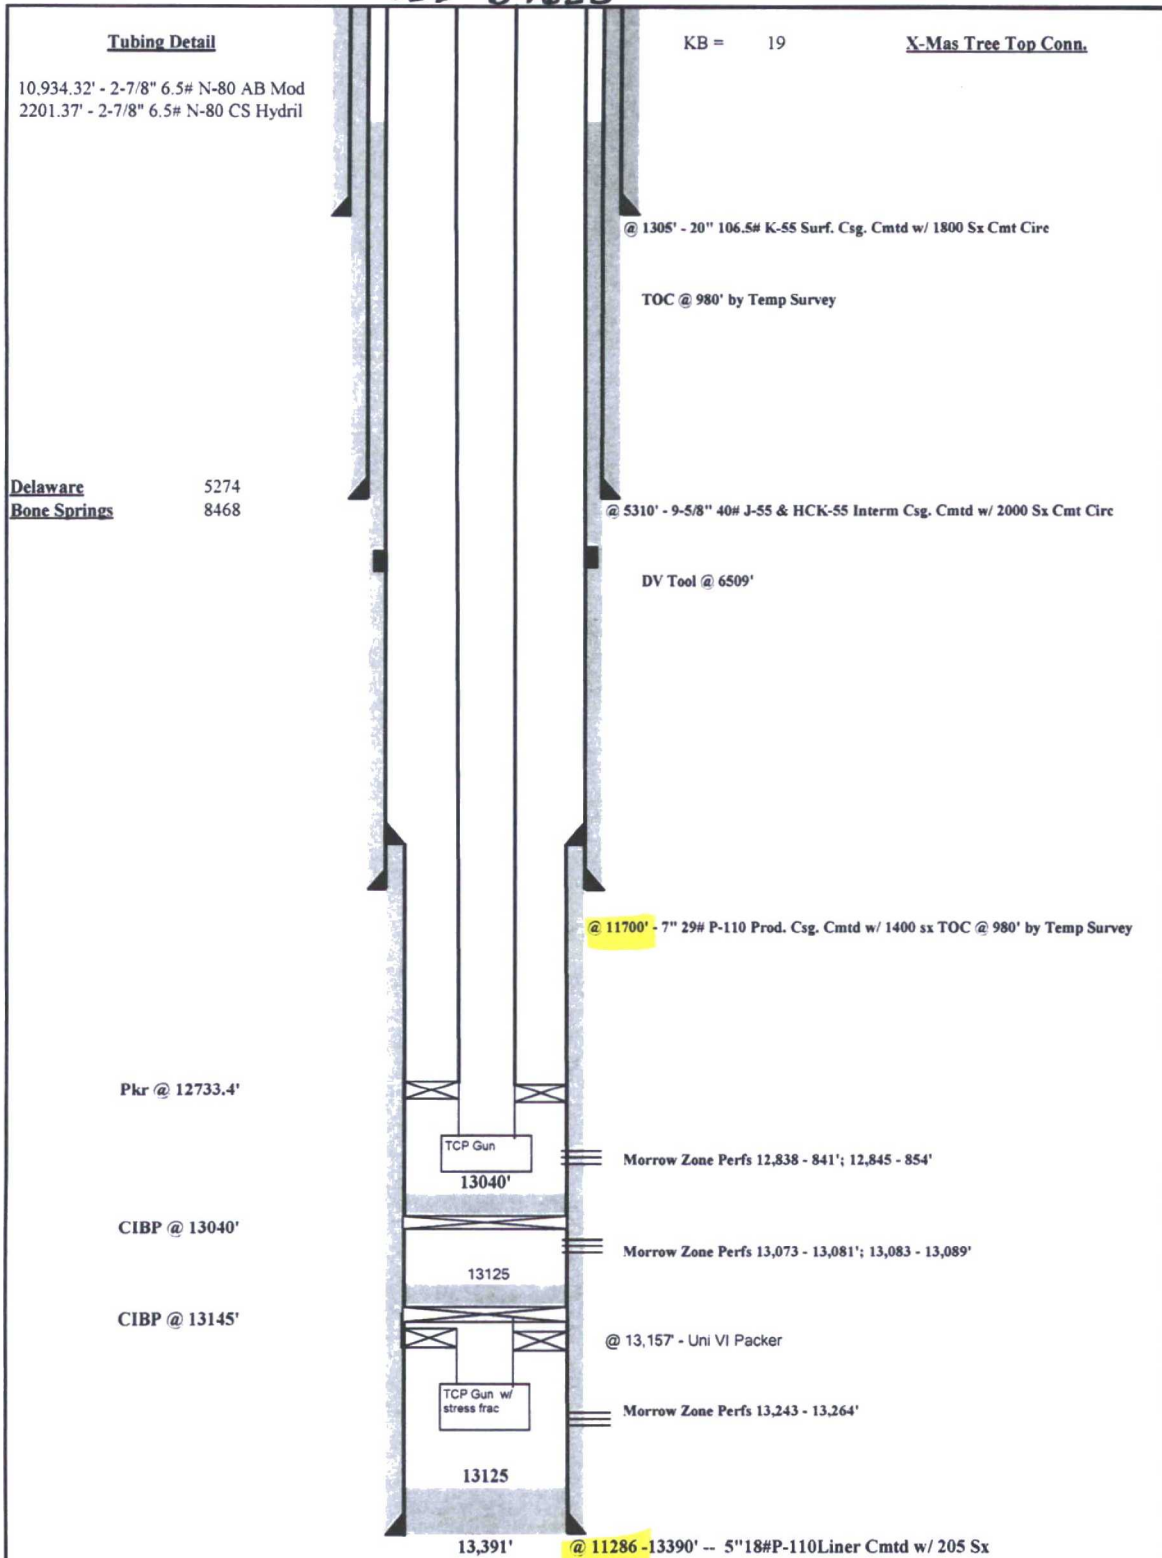

Revised	Gas Well		Drawn	TJW
	LEASE	8817 Grama C #1		6/3/2008
	FIELD	Grama Ridge Morrow		
	LOCATION	660' FSL 660' FWL Sec. 16 T22S R34E	Approved	
	COUNTY	Lea STATE New Mexico		
	PRODUCING FORMATION	Morrow	Date	
	 BTA Oil Producers			

30-025-34628

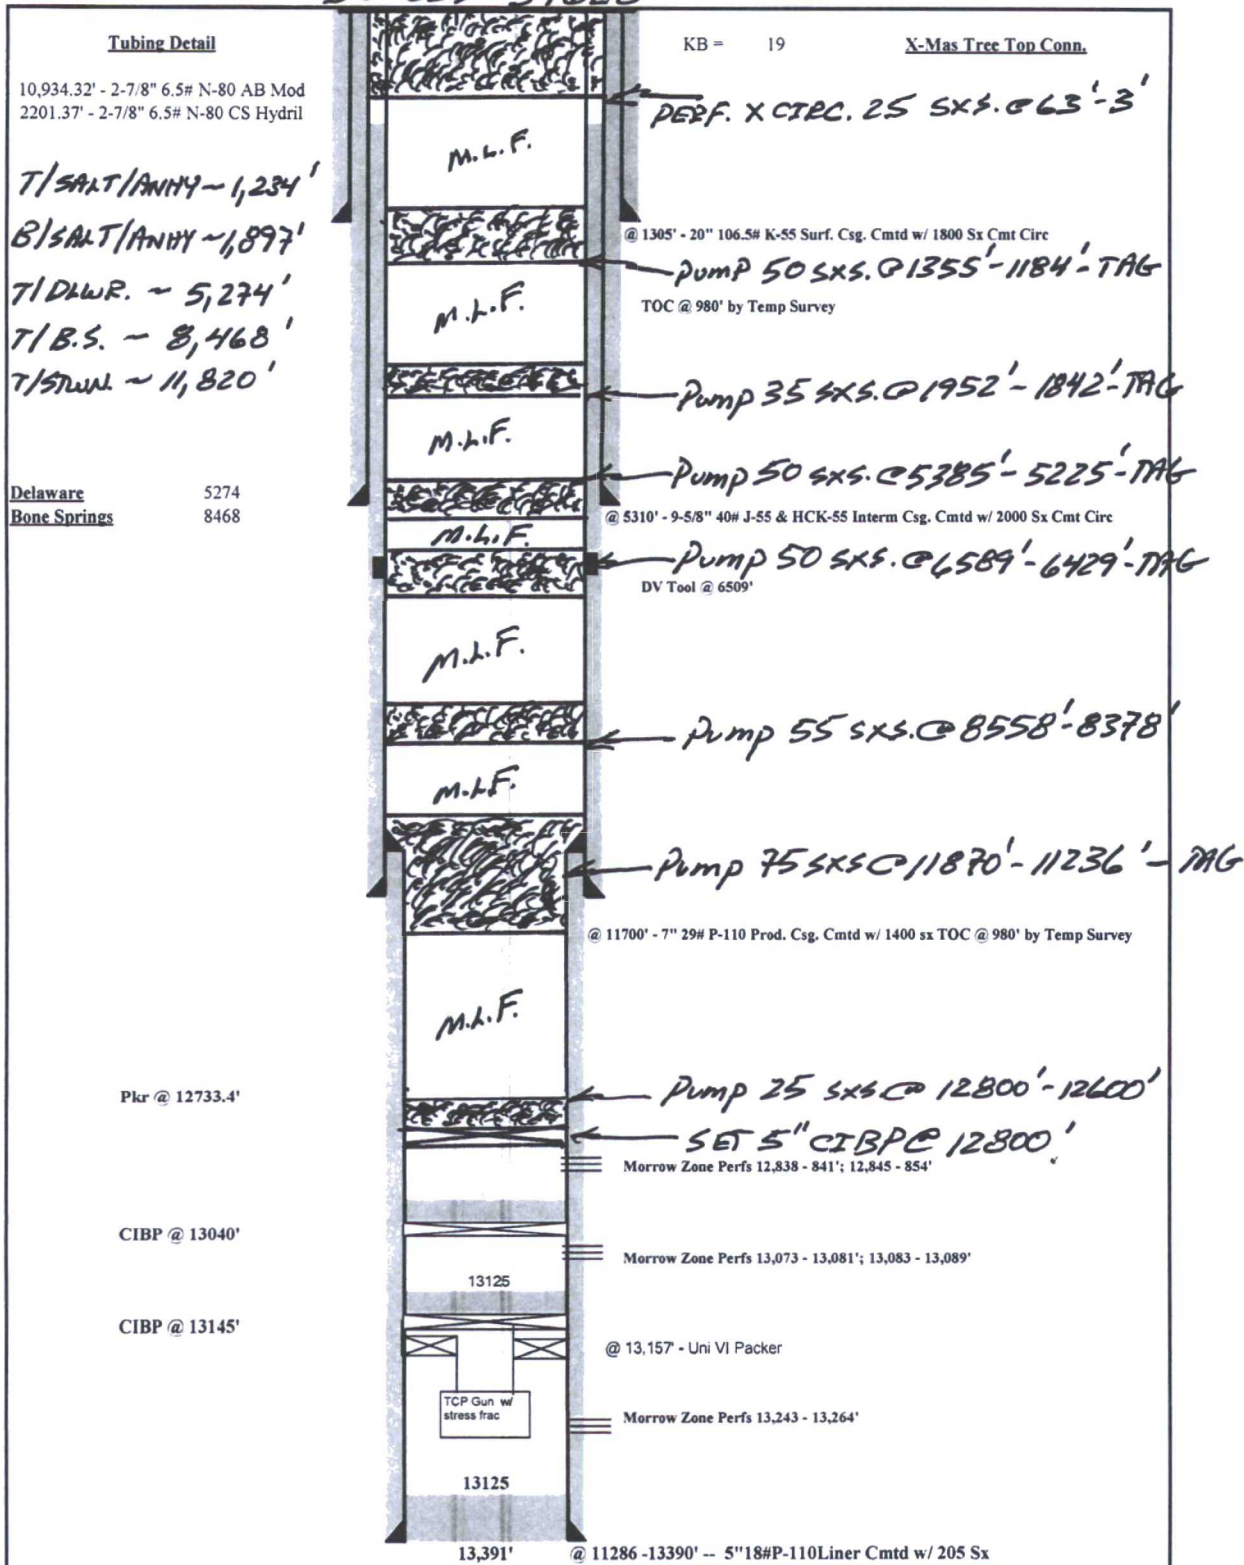

Revised	Gas Well		Drawn	TJW
	LEASE	8817 Grama C #1		6/3/2008
	FIELD	Gramma Ridge Morrow	Approved	DJE
	LOCATION	660' FSL 660' FWL Sec. 16 T22S R34E		
	COUNTY	Lea STATE New Mexico	Date	02/27/18
	PRODUCING FORMATION	Morrow		
	BTA Oil Producers			