

Submit 1 Copy To Appropriate District Office
District I - (575) 393-6161
1625 N. French Dr., Hobbs, NM 88240
District II - (575) 748-1283
811 S. First St., Artesia, NM 88210
District III - (505) 334-6178
1000 Rio Brazos Rd., Aztec, NM 87410
District IV - (505) 476-3460
1220 S. St. Francis Dr., Santa Fe, NM 87505

State of New Mexico
Energy, Minerals and Natural Resources

OIL CONSERVATION DIVISION
1220 South St. Francis Dr.
Santa Fe, NM 87505

Form C-103
Revised August 1, 2011

SUNDRY NOTICES AND REPORTS ON WELLS (DO NOT USE THIS FORM FOR PROPOSALS TO DRILL OR TO DEEPEN OR PLUG BACK TO A DIFFERENT RESERVOIR. USE "APPLICATION FOR PERMIT" (FORM C-101) FOR PROPOSALS.)		WELL API NO. 30-025-30265
1. Type of Well: Oil Well Gas Well ☒ Other		5. Indicate Type of Lease STATE ☒ FEE ☐
2. Name of Operator BTA OIL PRODUCERS LLC		6. State Oil & Gas Lease No. LG - 6555
3. Address of Operator 104 S. PECOS STREET, MIDLAND, TEXAS 79701		7. Lease Name or Unit Agreement Name CHISO -B -, 8711 JV-P
4. Well Location Unit Letter K : 1980 feet from the SOUTH line and 2310 feet from the WEST line Section 14 Township 22S Range 34E NMPM County LEA		8. Well Number 001
11. Elevation (Show whether DR, RKB, RT, GR, etc.) 3,477' - GR		9. OGRID Number 260297
		10. Pool name or Wildcat OJO CHISO, MORROW

12. Check Appropriate Box to Indicate Nature of Notice, Report or Other Data

NOTICE OF INTENTION TO:		SUBSEQUENT REPORT OF	
PERFORM REMEDIAL WORK ☐	PLUG AND ABANDON ☒	REMEDIAL WORK	
TEMPORARILY ABANDON ☐	CHANGE PLANS ☐	COMMENCE DRILLING OPN	INT TO P&A ☒
PULL OR ALTER CASING ☐	MULTIPLE COMPL ☐	CASING/CEMENT JOB	P&A NR
DOWNHOLE COMMINGLE ☐			P&A R
OTHER: ☐		OTHER:	

13. Describe proposed or completed operations. (Clearly state all pertinent details, and give pertinent dates, including estimated date of starting any proposed work). SEE RULE 19.15.7.14 NMAC. For Multiple Completions: Attach wellbore diagram of proposed completion or recompletion.

- 1) SET 5" CIBP @ 12,650'; PUMP 25 SXS. CMT. @ 12,650'-12,400'; CIRC. WELL W/ M.L.F. Pressure test csg.
- 2) PUMP 60 SXS. CMT. @ 12,069'-11,620' (T/ATOKA, T/STWN.).
- 3) PUMP 60 SXS. CMT. @ 11,256'-10,766' (T/WLCP., T/5" LNR.); WOC X TAG CMT. PLUG. 11,268' - 10,766'
- 4) PUMP 50 SXS. CMT. @ 6,095'-5,935' (7-5/8" DV TOOL); WOC X TAG CMT. PLUG. spacer plug 25 SXS @ 8000'
- 5) PUMP 50 SXS. CMT. @ 5,075'-4,925' (10-3/4" CSG.SHOE); WOC X TAG CMT. PLUG.
- 6) PUMP 40 SXS. CMT. @ 3,539'-3,409' (T/YATES, B/SALT); WOC X TAG CMT. PLUG.
- 7) PUMP 35 SXS. CMT. @ 1,733'-1,623' (T/SALT, T/ANHY.); WOC X TAG CMT. PLUG.
- 8) PUMP 35 SXS. CMT. @ 1,285'-1,175' (16" CSG.SHOE); WOC X TAG CMT. PLUG.
- 9) MIX X CIRC. TO SURF. 15 SXS. CMT. @ 63'-3'. DIG OUT X CUT OFF WELLHEAD 3' B.G.L.; WELD ON STEEL PLATE TO CSGS. X INSTALL GROUND LEVEL DRY HOLE MARKER.

DURING THIS PROCEDURE WE PLAN TO USE THE CLOSED-LOOP SYSTEM WITH A STEEL TANK AND HAUL CONTENTS TO THE REQUIRED DISPOSAL, PER OCD RULE 19.15.17.

Spud Date:

NOTIFY OCD 24 HOURS PRIOR TO
BEGINNING PLUGGING OPERATIONS

I hereby certify that the information above is true and complete to the best of my knowledge and belief.

SIGNATURE David A. Eyler TITLE: AGENT

DATE: 08/16/18

Type or print name: DAVID A. EYLER

E-mail address: deyler@milagro-res.com

PHONE: 432.687.3033

For State Use Only

APPROVED BY: Mark W. Pitzer TITLE: PES.

DATE: 08/23/2018

Conditions of Approval (if any):


C103 INTENT TO P&A EXPIRES
1 YEAR FROM DATE OF APPROVAL

BTA OIL PRODUCERS

5

8711 JV-P
Chico 'B' #1

30-025-30265

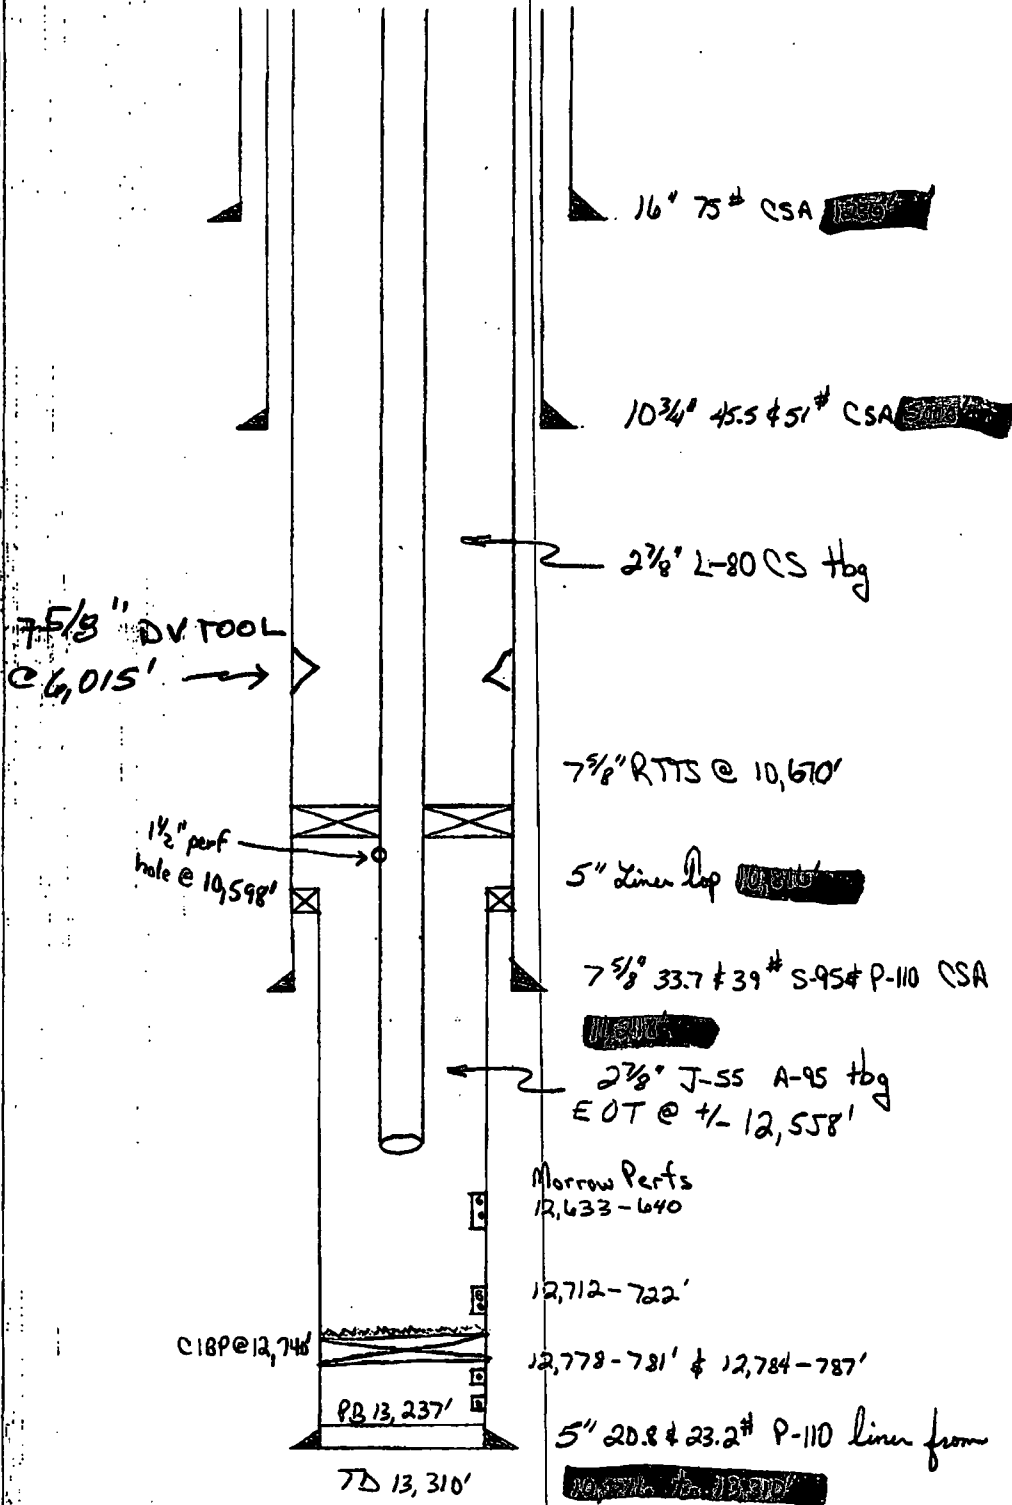

Updated
GR 10/28/03

BTA OIL PRODUCER


8711 JV-P

Chico 'B' #1

5

T/ANHY. ~ 1,678'
 B/SALT > 3,474'
 T/YATES
 T/DLWR. ~ 5,480'
 T/B.S. ~ 9,540'
 T/W.C. ~ 11,206'
 T/STWN. ~ 11,670'
 T/ATOKA. ~ 12,019'

30-025-30265

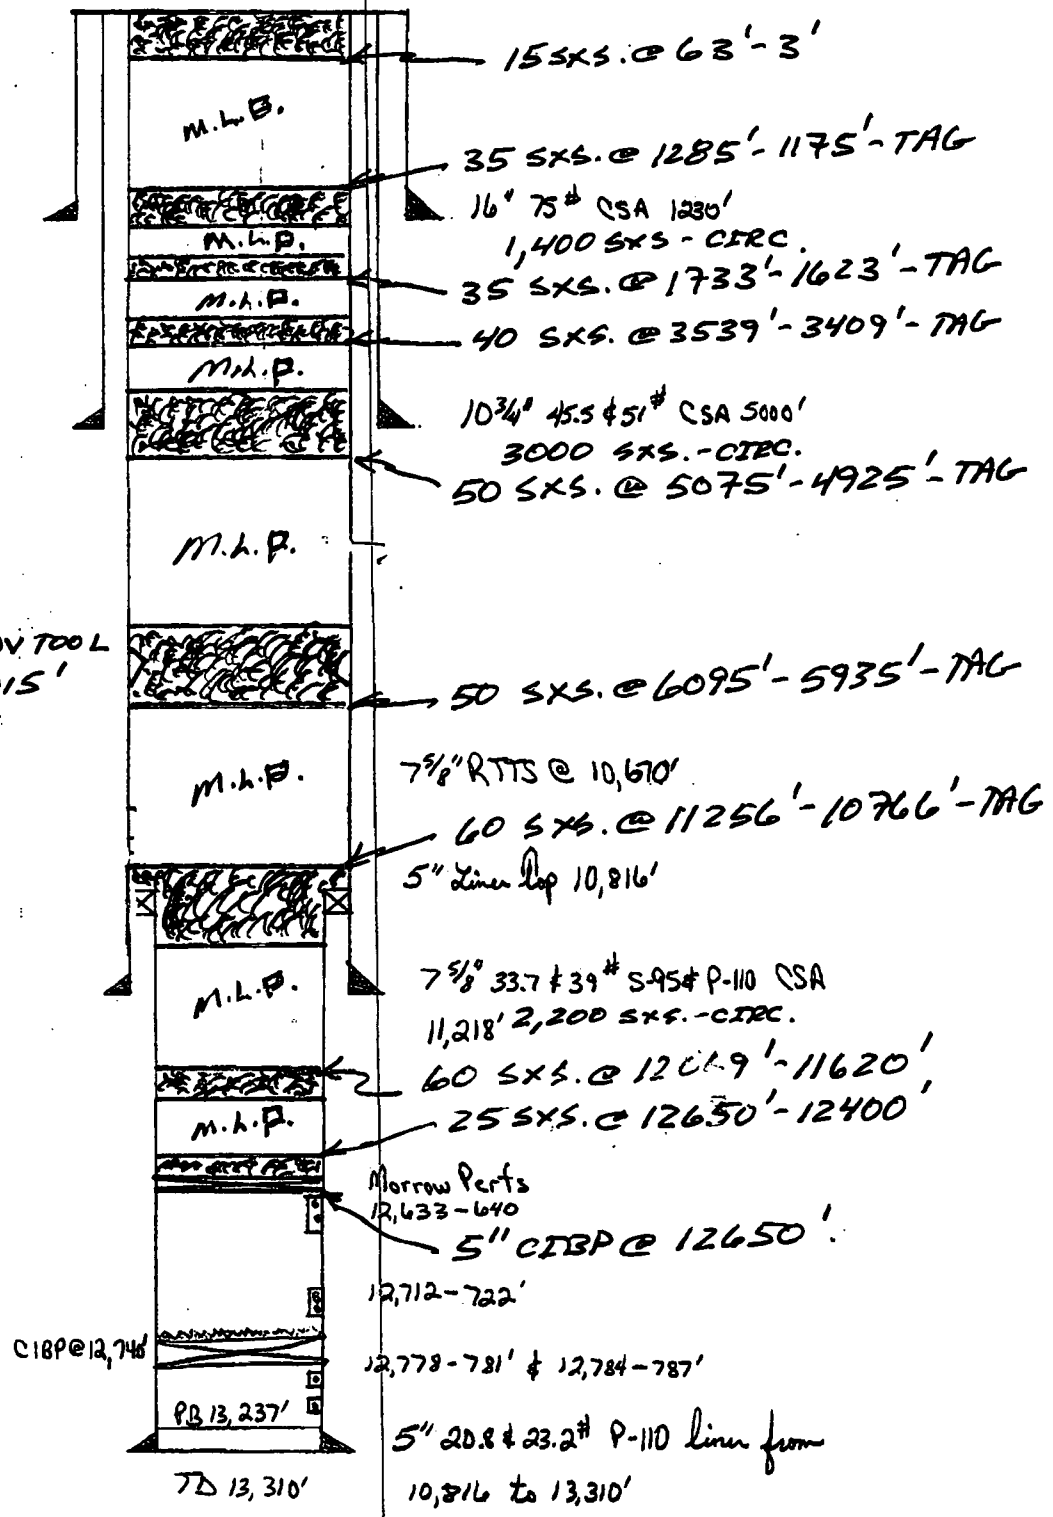

DAE
 08/16/18