

Submit 3 Copies To Appropriate District Office
District I
1625 N. French Dr., Hobbs, NM 88240
District II
1301 W. Grand Ave., Artesia, NM 88210
District III
1000 Rio Brazos Rd., Aztec, NM 87410
District IV
1220 S. St. Francis Dr., Santa Fe, NM 87505

State of New Mexico
Energy, Minerals and Natural Resources

Form C-103
May 27, 2004

OIL CONSERVATION DIVISION
1220 South St. Francis Dr.
Santa Fe, NM 87505

WELL API NO.
30-025-27233

5. Indicate Type of Lease

STATE ☒ FEE ☐

6. State Oil & Gas Lease No.
LG 358

7. Lease Name or Unit Agreement Name
Rock Lake

8. Well Number

1

9. OGRID Number

372098

10. Pool name or Wildcat

Jalmat

SUNDRY NOTICES AND REPORTS ON WELLS

(DO NOT USE THIS FORM FOR PROPOSALS TO DRILL OR TO DEEPEN OR PLUG BACK TO A DIFFERENT RESERVOIR. USE "APPLICATION FOR PERMIT" (FORM C-101) FOR SUCH PROPOSALS.)

1. Type of Well: Oil Well ☒ Gas Well ☐ Other ☐

2. Name of Operator

Marathon Oil Permian, LLC

3. Address of Operator

5555 San Felipe Houston, TX 77056

4. Well Location

Unit Letter H : 1980 feet from the N line and 330 feet from the E line

Section 15 Township 22S Range 35E NMPM County LEA

11. Elevation (Show whether DR, RKB, RT, GR, etc.)

3953 GL

Pit or Below-grade Tank Application ☐ or Closure ☐

Pit type _____ Depth to Groundwater _____ Distance from nearest fresh water well _____ Distance from nearest surface water _____

Pit Liner Thickness: _____ mil Below-Grade Tank: Volume _____ bbls; Construction Material _____

12. Check Appropriate Box to Indicate Nature of Notice, Report or Other Data

NOTICE OF INTENTION TO:

PERFORM REMEDIAL WORK ☐ PLUG AND ABANDON ☒

TEMPORARILY ABANDON ☐ CHANGE PLANS ☐

PULL OR ALTER CASING ☐ MULTIPLE COMPL ☐

OTHER: ☐

SUBSEQUENT REPORT OF:

REMEDIAL WORK ☐ ALTERING CASING ☐

COMMENCE DRILLING OPNS. ☐ P AND A ☐

CASING/CEMENT JOB ☐

OTHER: ☐

13. Describe proposed or completed operations. (Clearly state all pertinent details, and give pertinent dates, including estimated date of starting any proposed work). SEE RULE 1103. For Multiple Completions: Attach wellbore diagram of proposed completion or recompletion.

1. 5 1/2 CIBP @ 3850' w/35sx.
2. 40sx 1905' - 1805', P.S & tag.
3. 125sx 450' - Surf, P.S & verify. Install DHM.

4" dia 4' ABOVE ground

**NOTE: Perf from 3972' - 4058' sqz w/50sx. Press to 1000psi, circ @ 3960'.

See Attached
Conditions of Approval

P&A mud between all plugs.

Closed loop.

All fluids to licensed facility.

I hereby certify that the information above is true and complete to the best of my knowledge and belief. I further certify that any pit or below-grade tank has been/will be constructed or closed according to NMOC guidelines ☐, a general permit ☐ or an (attached) alternative OCD-approved plan ☐.

SIGNATURE Brody Pinkerton TITLE Agent DATE 2-26-19

Type or print name: Brody Pinkerton

E-mail address: Brody@maverickwellpluggers.com

Telephone No.: 432-458-3780

For State Use Only

APPROVED BY: Kerry Fortner TITLE Compliance Officer A DATE 2-27-19
Conditions of Approval (if any):


Wellbore Schematic

Well Name: ROCK LAKE 1

30-025-27233

State/Province NEW MEXICO	Prospect Area	Field Name JALMAT	Well Subtype OIL WELL	Lat/Long Datum NAD27	Latitude (°) 32.393449	Longitude (°) -103.347522
Well Configuration Type	Well Objective	Well Status PRODUCING	Ground Elevation (ft) 3,583.00	KB-Ground Distance (ft) 10.00		

ROCK LAKE 1, 2/22/2019 1:52:07 PM

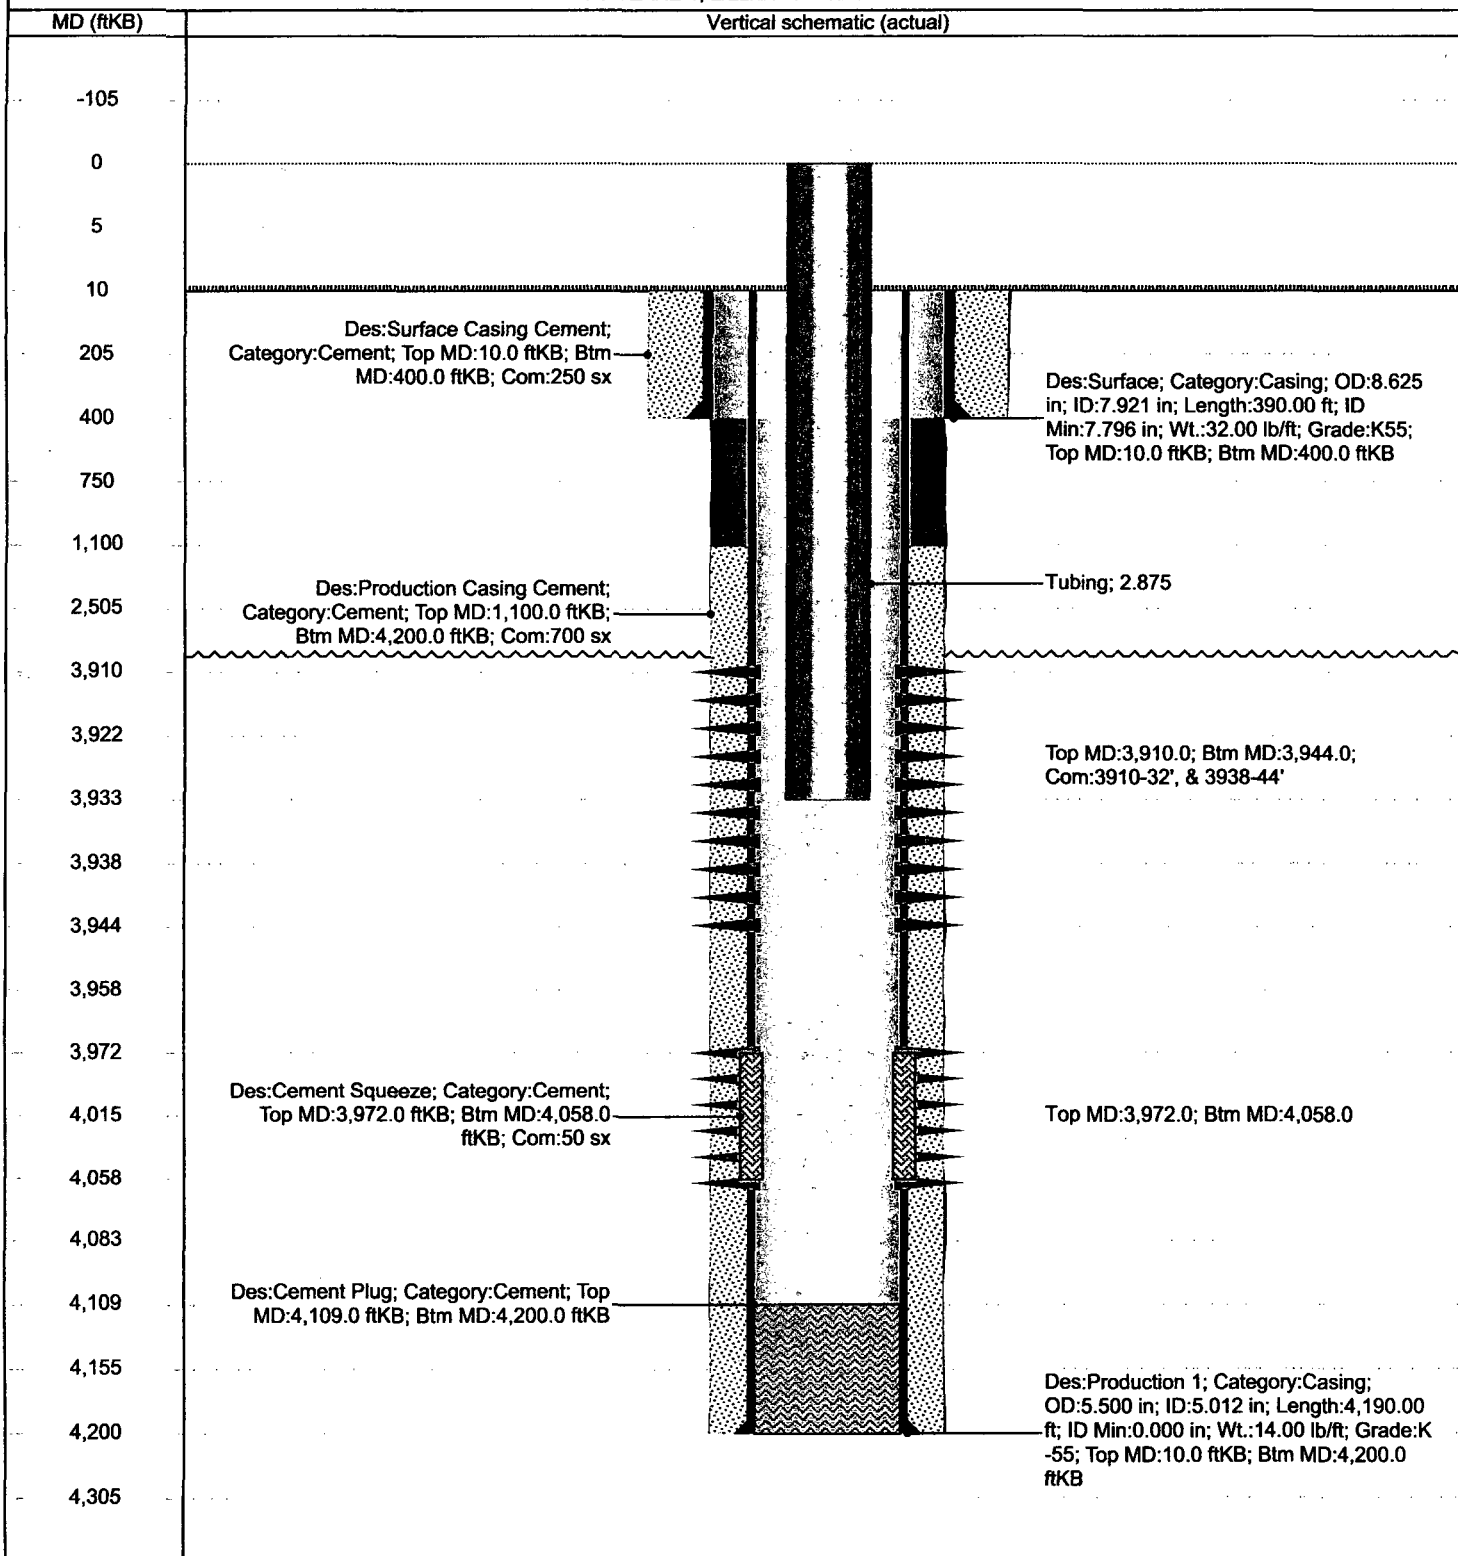

Prior to P&A


Wellbore Schematic

Well Name: ROCK LAKE 1

30-025-27233

State/Province NEW MEXICO	Prospect Area	Field Name JALMAT	Well Subtype OIL WELL	Lat/Long Datum NAD27	Latitude (°) 32.393449	Longitude (°) -103.347522
Well Configuration Type		Well Objective	Well Status PRODUCING	Ground Elevation (ft) 3,583.00	KB-Ground Distance (ft) 10:00	

ROCK LAKE 1, 2/22/2019 1:52:07 PM

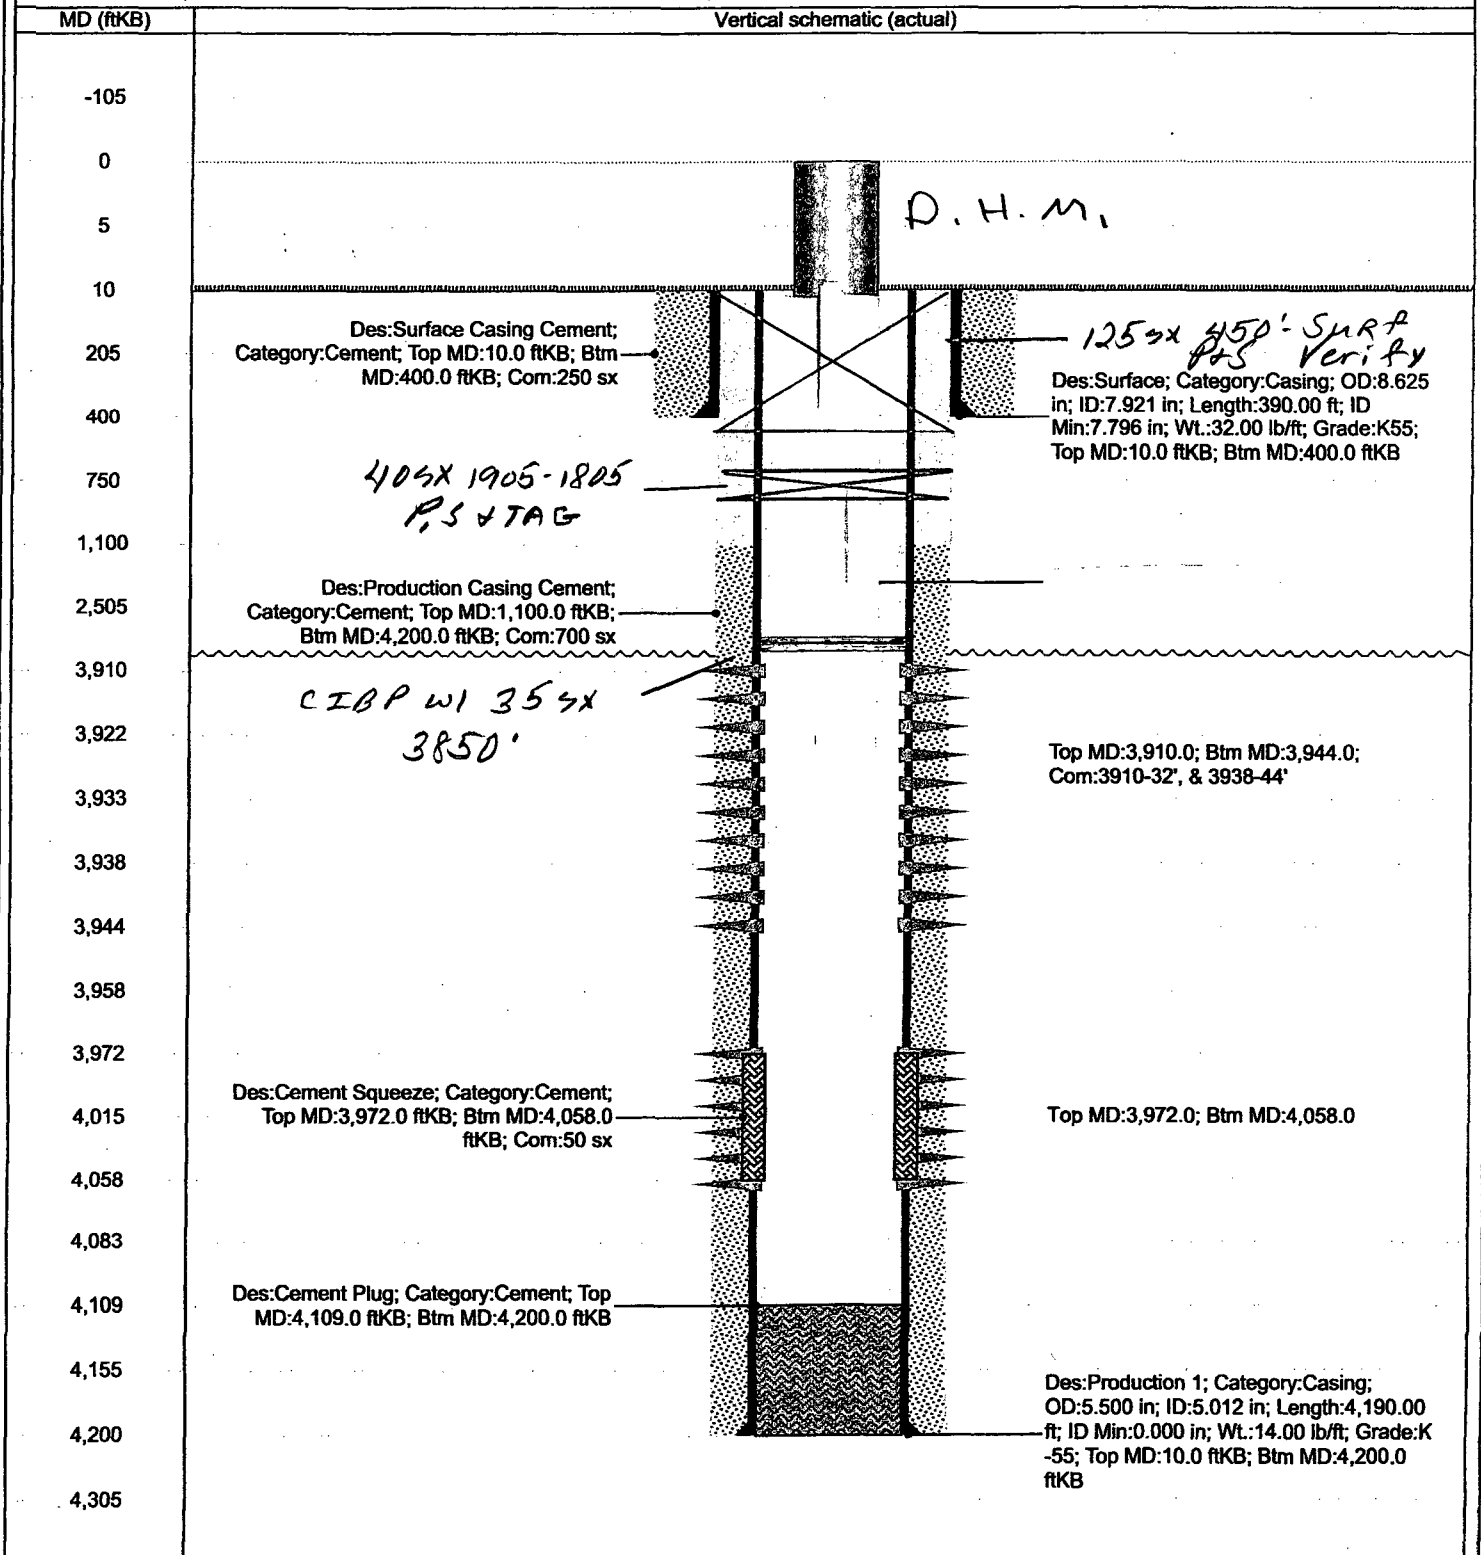

After P & A