

Submit 1 Copy To Appropriate District Office
District I - (575) 393-6161
1625 N. French Dr., Hobbs, NM 88240
District II - (575) 748-1283
811 S. First St., Artesia, NM 88203
District III - (505) 334-6178
1000 Rio Brazos Rd., Aztec, NM 87410
District IV - (505) 476-3460
1220 S. St. Francis Dr., Santa Fe, NM 87505

State of New Mexico
Energy, Minerals and Natural Resources
OIL CONSERVATION DIVISION
1220 South St. Francis Dr.
Santa Fe, NM 87505

Form C-103
Revised July 18, 2013

WELL API NO. 30-025-22100	
5. Indicate Type of Lease STATE ☒ FEE ☐	
6. State Oil & Gas Lease No. 312507	
7. Lease Name or Unit Agreement Name BRIDGES STATE	
8. Well Number 120	
9. OGRID Number 298299	
10. Pool name or Wildcat VACUUM:MIDDLE PENN	
SUNDRY NOTICES AND REPORTS ON WELLS (DO NOT USE THIS FORM FOR PROPOSALS TO DRILL OR TO DEEPEN OR PLUG BACK TO A DIFFERENT RESERVOIR. USE "APPLICATION FOR PERMIT" (FORM C-101) FOR SUCH PROPOSALS.)	
1. Type of Well: Oil Well ☒ Gas Well ☐ Other ☐	
2. Name of Operator CROSS TIMBERS ENERGY, LLC	
3. Address of Operator 400 W 7TH STREET FORT WORTH TEXAS	
4. Well Location Unit Letter <u>N</u> : <u>600</u> feet from the <u>S</u> line and <u>1780</u> feet from the <u>W</u> line Section <u>13</u> Township <u>17-S</u> Range <u>34-E</u> NMPM County <u>LEA</u>	
11. Elevation (Show whether DR, RKB, RT, GR, etc.)	

12. Check Appropriate Box to Indicate Nature of Notice, Report or Other Data

NOTICE OF INTENTION TO:		SUBSEQUENT REPORT OF:	
PERFORM REMEDIAL WORK ☐	PLUG AND ABANDON ☐	REMEDIAL WORK ☐	ALTERING CASING ☐
TEMPORARILY ABANDON ☒	CHANGE PLANS ☐	COMMENCE DRILLING OPNS. ☐	P AND A ☐
PULL OR ALTER CASING ☐	MULTIPLE COMPL ☐	CASING/CEMENT JOB ☐	
DOWNHOLE COMMINGLE ☐			
CLOSED-LOOP SYSTEM ☐			
OTHER: ☐		OTHER: ☐	

13. Describe proposed or completed operations. (Clearly state all pertinent details, and give pertinent dates, including estimated date of starting any proposed work). SEE RULE 19.15.7.14 NMAC. For Multiple Completions: Attach wellbore diagrams and notify proposed completion or recompletion.

03/25/20 - Original sundry to P&A approved

05/8/2020 - re-evaluate intent to P&A and change to TA

5/13/2020 - milled through casing issue at 8,530'

5/14/2020 - RIH w/ tubing to 10,130' and spotting 50 sx Class H cement from 10,130' to est'd TOC @ 9,925'.

No pressure test due to casing failure. POOH w/ tubing.

Discussed casing issue with Kerry Fortner

Plan forward - MIRU wireline. Set 7" CIBP @ 8,490'. Top with 35' cement. WOC. Tag TOC. Pressure test to 500 psi. Circulate hole with packer fluid. Notify NMOCD of intent to run MIT and proceed per OCD guidance.

Spud Date:

05/02/1967

Rig Release Date:

07/11/1967

I hereby certify that the information above is true and complete to the best of my knowledge and belief.

SIGNATURE Samanntha Avarello TITLE Regulatory Technician DATE 05/14/2020

Type or print name Samanntha Avarello E-mail address: savarello@mspartners.com PHONE: 817-344-7747
For State Use Only

APPROVED BY: Kerry Fortner TITLE C O A DATE 5-15-20
Conditions of Approval (if any):

BRIDGES STATE #120

API: 30-025-22100


LOCATION: 660' FSL & 1,780' FWL of 13-17S-34E


COUNTY, STATE: Lea County, NM

ELEV: KB 4,037.5'

GL 4,020.5'

CORR 17.0'

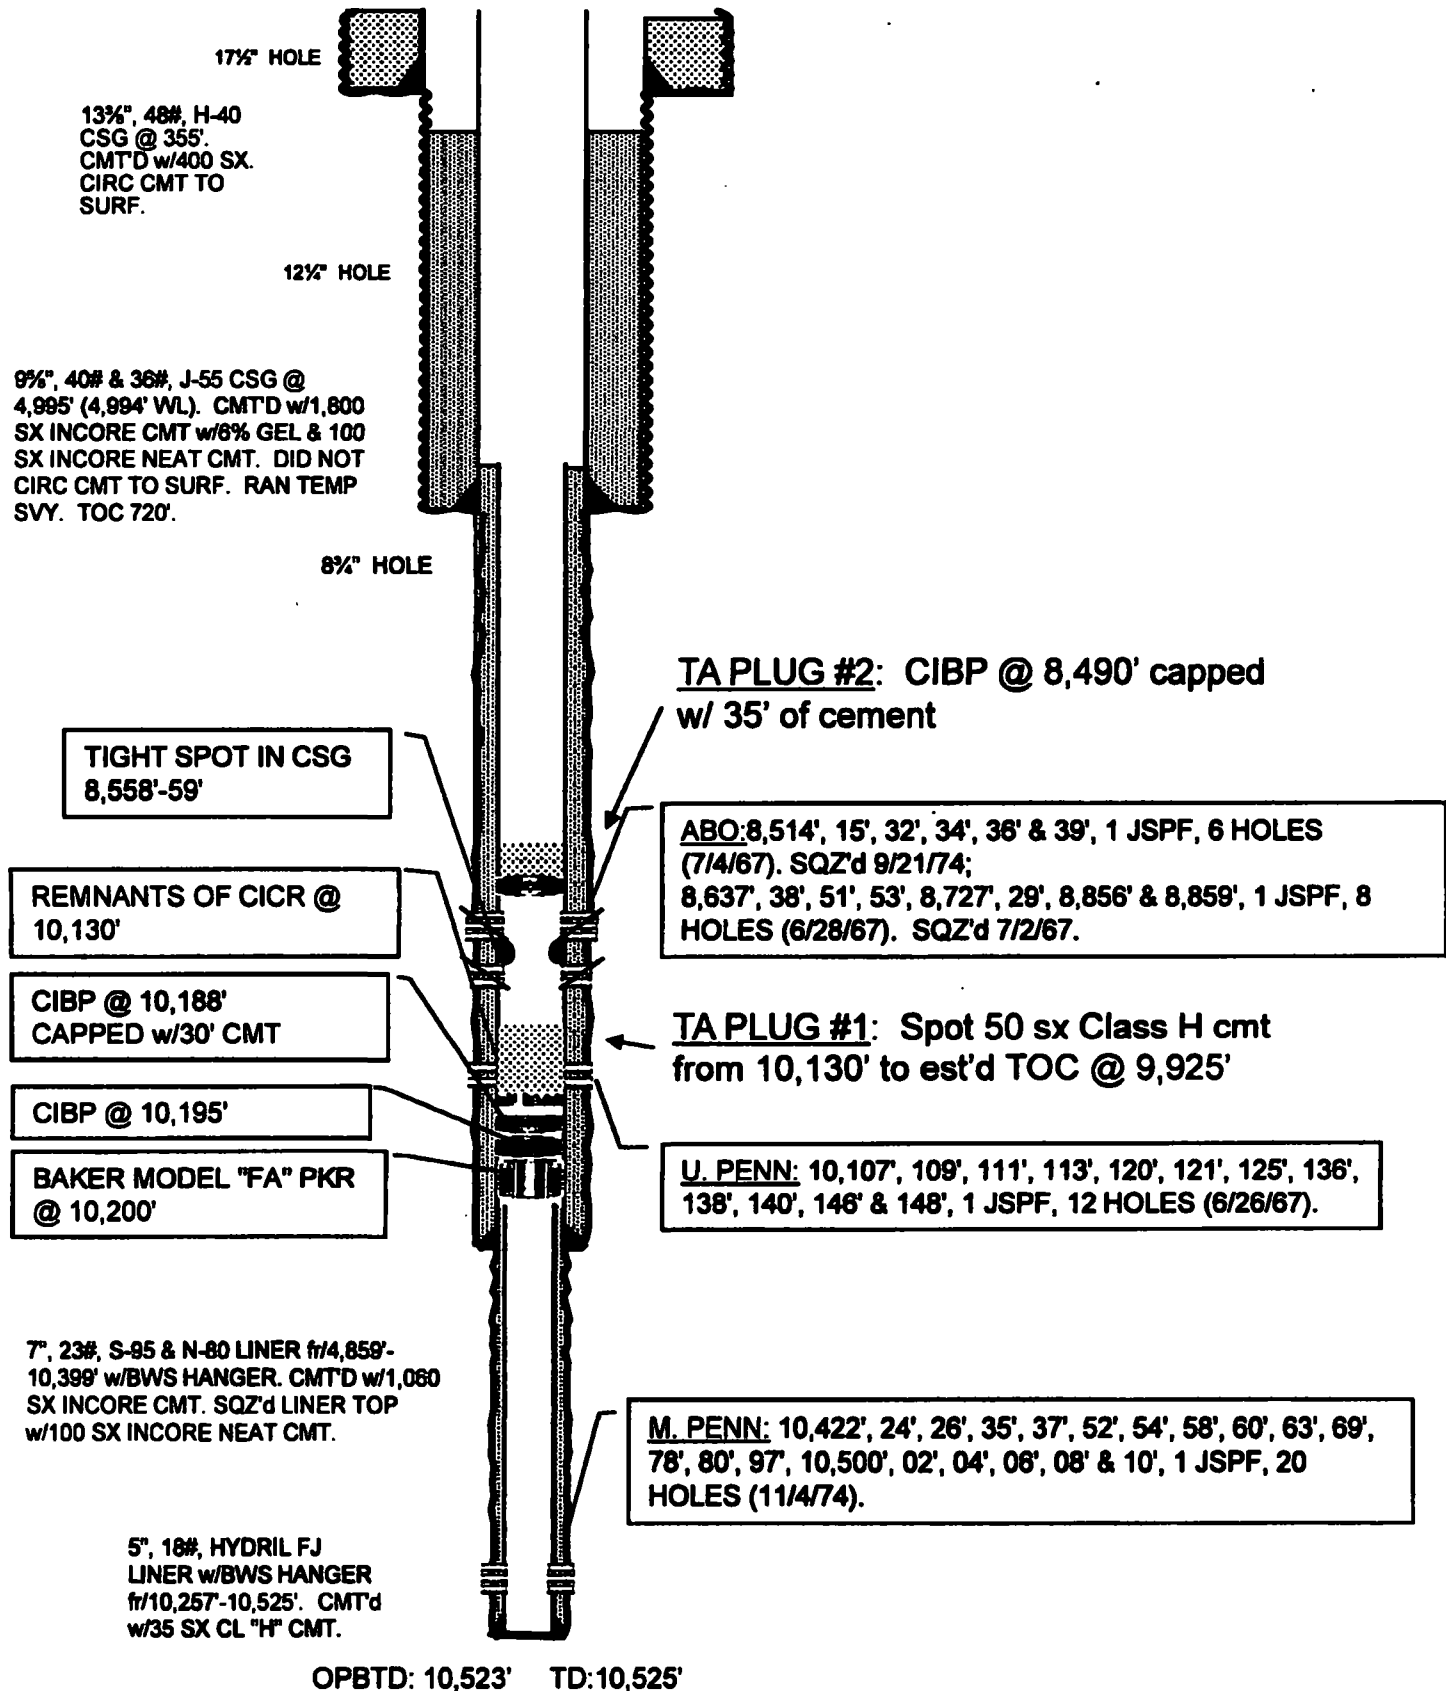

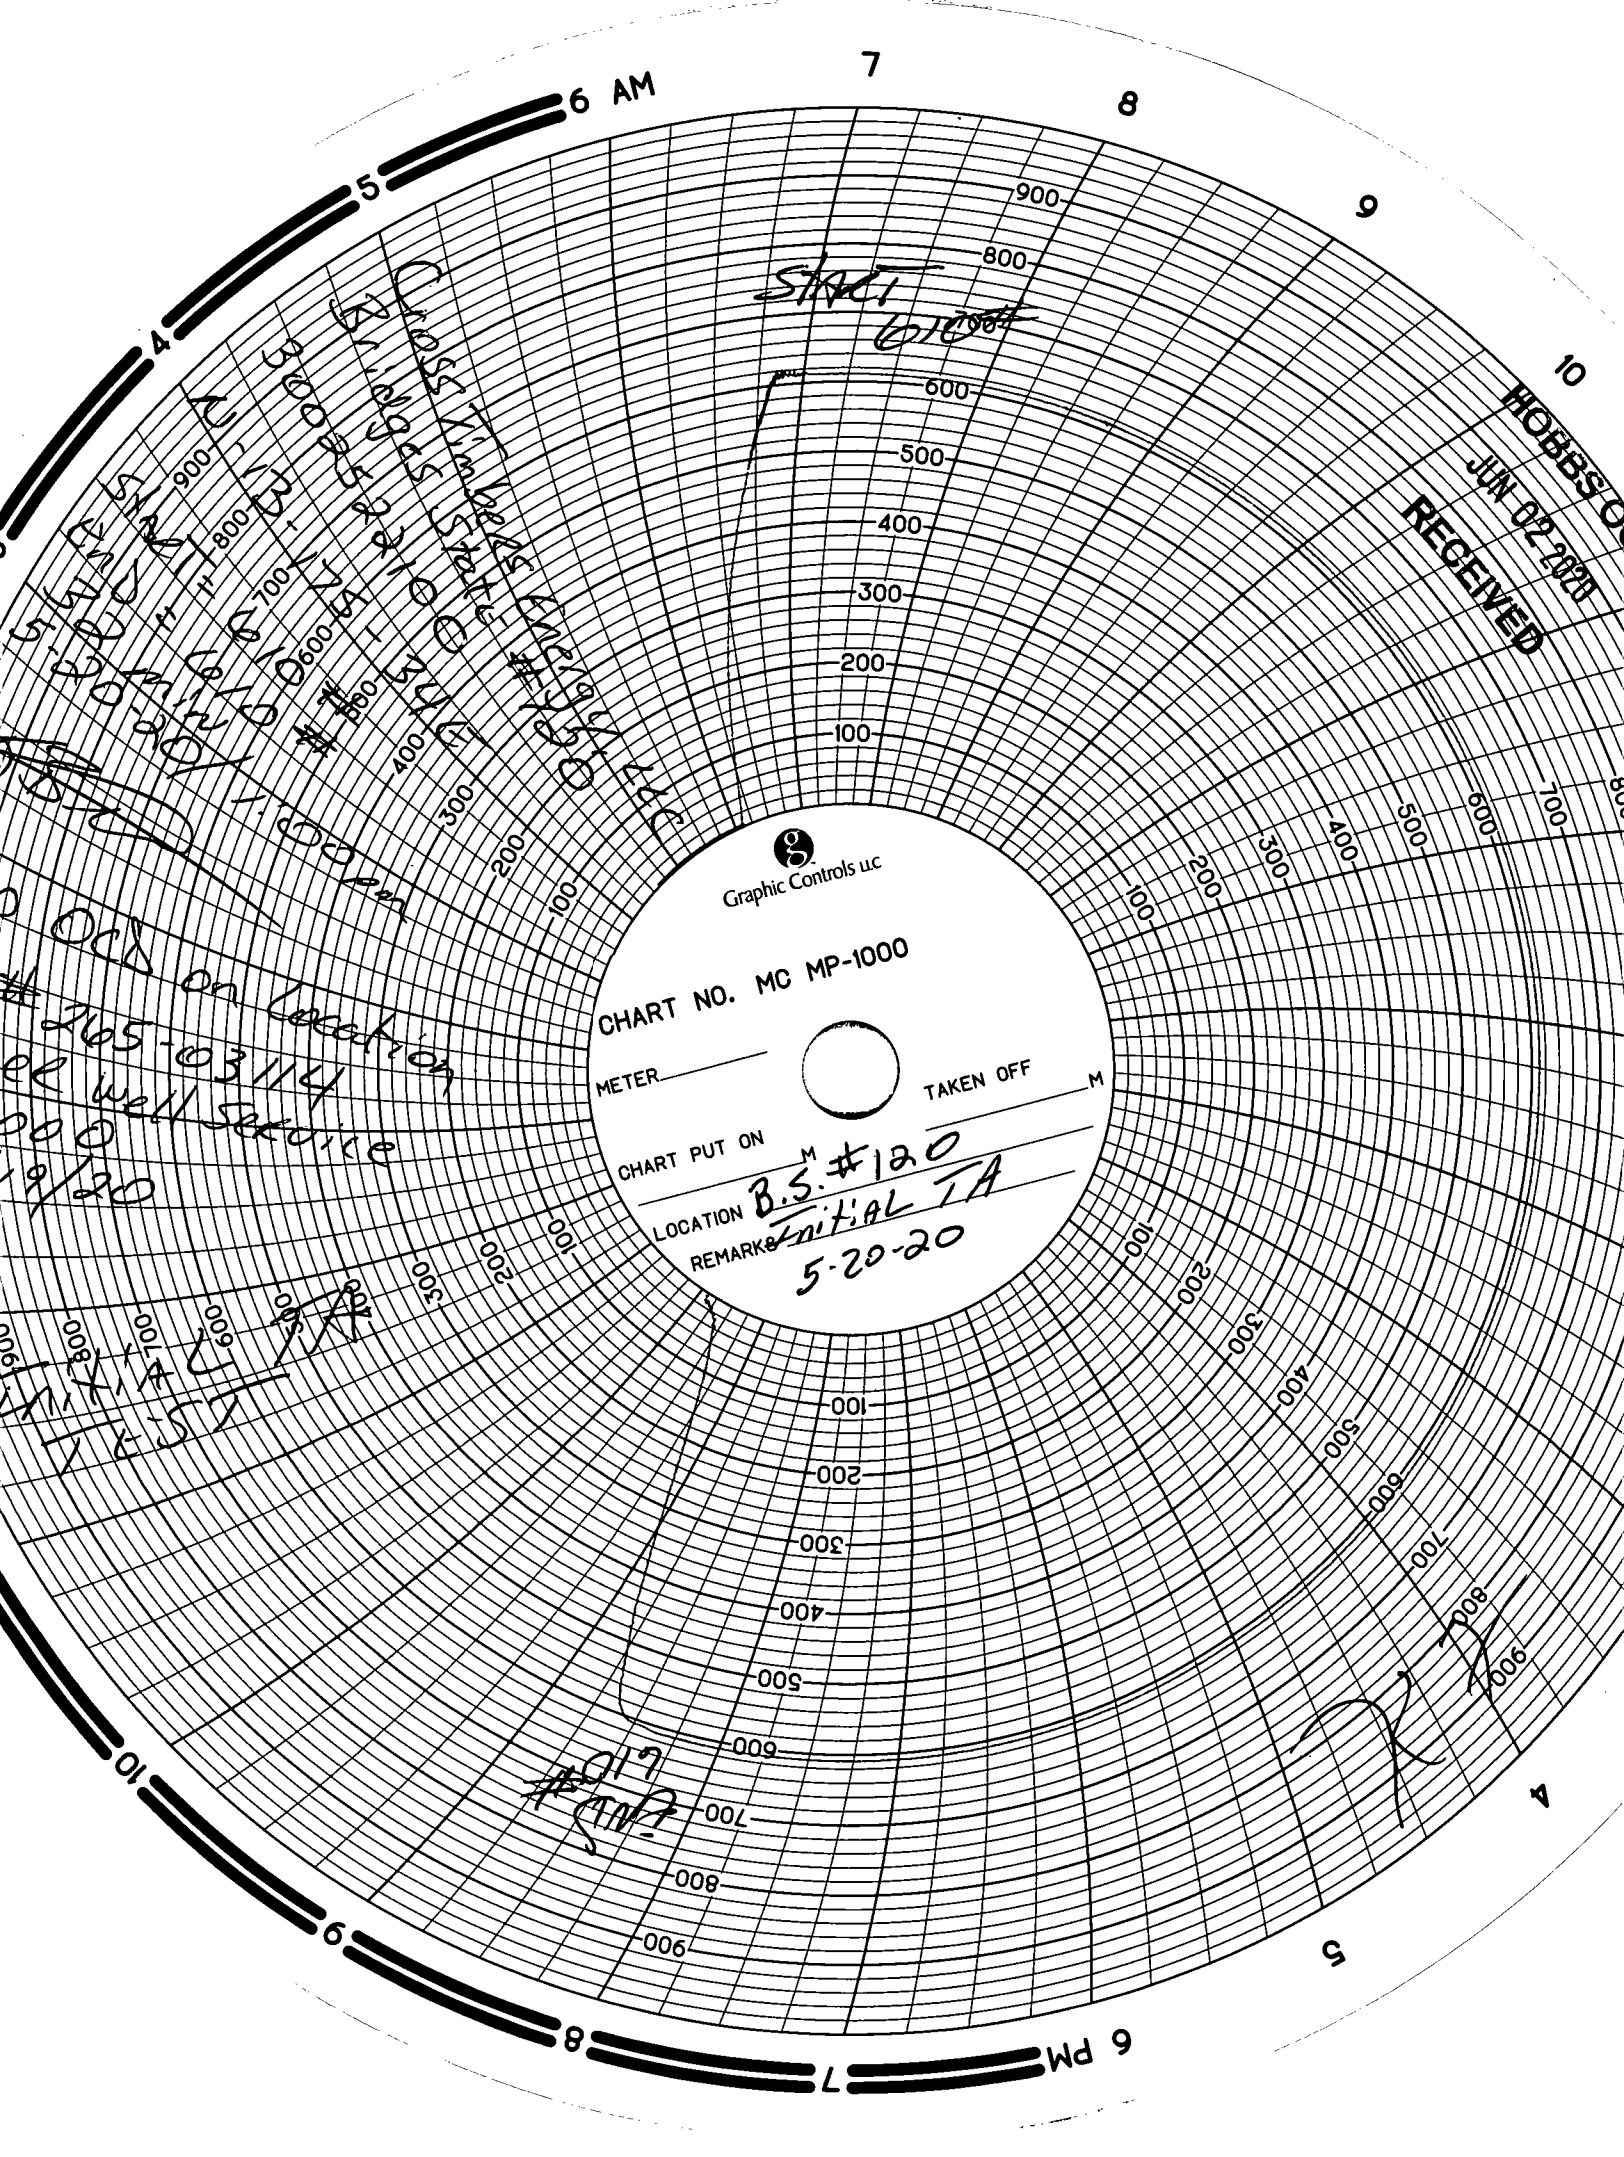

Graphic Controls LLC

CHART NO. MC MP-1000

METER _____

TAKEN OFF _____

CHART PUT ON _____

LOCATION _____

REMARKS _____

B.S. #120

Initial TA

5-20-20

RECEIVED
JUN 02 2021
HOBBS CO.