

DISTRICT I
P.O. Box 1980, Hobbs, NM 88240

DISTRICT II
P.O. Drawer DD, Artesia, NM 88210

DISTRICT III
1000 Rio Brazos Rd., Aztec, NM 87410

OIL CONSERVATION DIVISION
310 Old Santa Fe Trail, Room 206
Santa Fe, New Mexico 87503

195 JAN 10 PM 8 52

WELL API NO. 30-025-06412
5. Indicate Type of Lease STATE ☐ FEE ☒
6. State Oil & Gas Lease No.

SUNDRY NOTICES AND REPORTS ON WELLS (DO NOT USE THIS FORM FOR PROPOSALS TO DRILL OR TO DEEPEN OR PLUG BACK TO A DIFFERENT RESERVOIR. USE "APPLICATION FOR PERMIT" (FORM C-101) FOR SUCH PROPOSALS.)	
1. Type of Well: OIL WELL ☐ GAS WELL ☐ OTHER INJECTION	7. Lease Name or Unit Agreement Name Eumont Hardy Unit
2. Name of Operator Lynx Petroleum Consultants, Inc.	8. Well No. 47
3. Address of Operator P.O. Box 1979, Hobbs, NM 88241	9. Pool name or Wildcat Eumont (Yates, 7R, Queen)
4. Well Location Unit Letter <u>S</u> : <u>2310</u> Feet From The <u>South</u> Line and <u>2310</u> Feet From The <u>West</u> Line Section <u>6</u> Township <u>21S</u> Range <u>37E</u> NMPM Lea County	
10. Elevation (Show whether DF, RKB, RT, GR, etc.)	

11. Check Appropriate Box to Indicate Nature of Notice, Report, or Other Data	
NOTICE OF INTENTION TO:	SUBSEQUENT REPORT OF:
PERFORM REMEDIAL WORK ☐	REMEDIAL WORK ☐
TEMPORARILY ABANDON ☐	ALTERING CASING ☐
PULL OR ALTER CASING ☐	COMMENCE DRILLING OPNS. ☐
OTHER: ☐	PLUG AND ABANDONMENT ☐
	CASING TEST AND CEMENT JOB ☐
	OTHER: ☐

12. Describe Proposed or Completed Operations (Clearly state all pertinent details, and give pertinent dates, including estimated date of starting any proposed work) SEE RULE 1103.

1. Spot 25 sxs cement on top of cement retainer at 3430'.
2. Load hole with gelled brine mud.
3. Cut and pull 7" casing at 1500'. Spot 80 sxs cement stub plug from 1550' to 1275'. Tag this plug.
4. Perforate the 8 5/8" casing at 230'. Circulate hole full with 100 sxs cement.
5. Install dry hole marker. Clean location.

THE COMMISSION MUST BE NOTIFIED 24 HOURS PRIOR TO THE BEGINNING OF PROPOSED OPERATIONS FOR THE CLOS TO BE APPROVED.

I hereby certify that the information above is true and complete to the best of my knowledge and belief.

SIGNATURE Marc Wise TITLE President DATE 1/5/95
TYPE OR PRINT NAME Marc Wise TELEPHONE NO. 505-392-6950

(This space for State Use)


APPROVED BY Jerry Smith DISTRICT 1 SUPERVISOR
CONDITIONS OF APPROVAL, IF ANY: _____ DATE _____

JAN 10 1995

Elev. 3504' K.B. = +10'

CURRENT WELLBORE STATUS

12/15/94

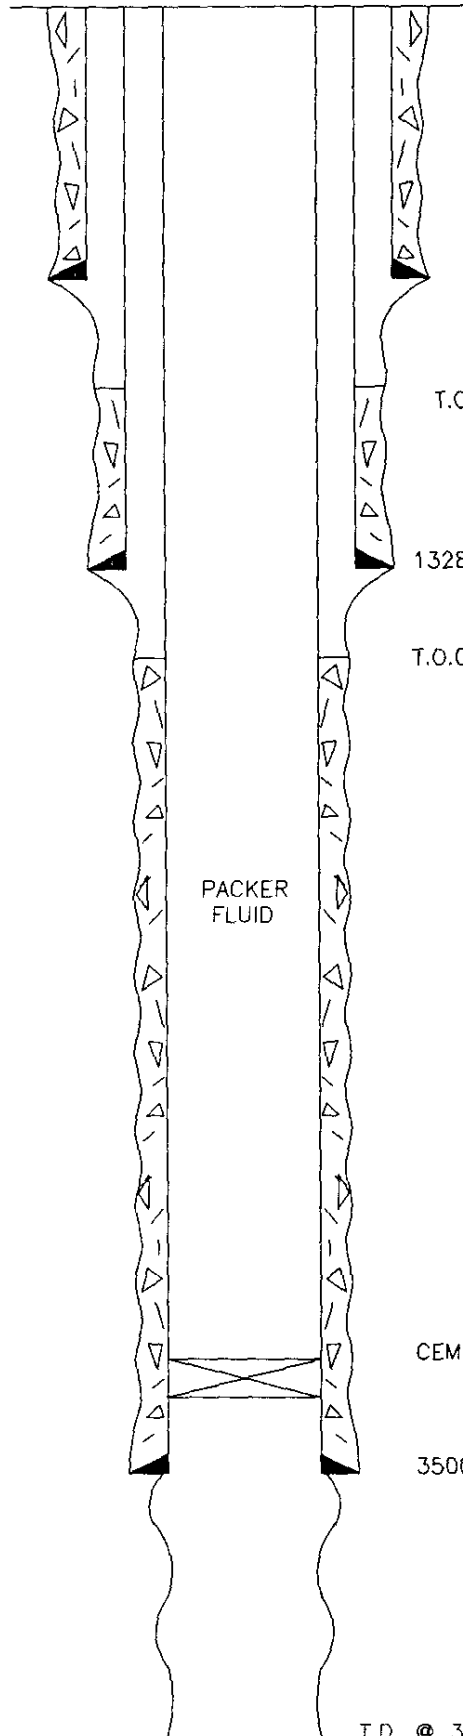

180' - 10 3/4", 40# CSG.
Cemented w/100 sxs Circ.

T.O.C. @ 500'

1328' - 8 5/8", 32# CSG.
Cemented w/100 sxs

T.O.C. 2400'

PACKER
FLUID

CEMENT RETAINER @ 3430'


3500' - 7", 22# CSG.
Cemented w/150 sxs

T.D. @ 3773'

LYNX PETROLEUM
EUMONT HARDY UNIT NO. 47
2310' FSL & FWL
Section 6, T-21S, R-37E
Lea County, NM

Elev. 3504' K.B. = +10'

PROPOSED PLUG AND ABANDONMENT
12/15/94

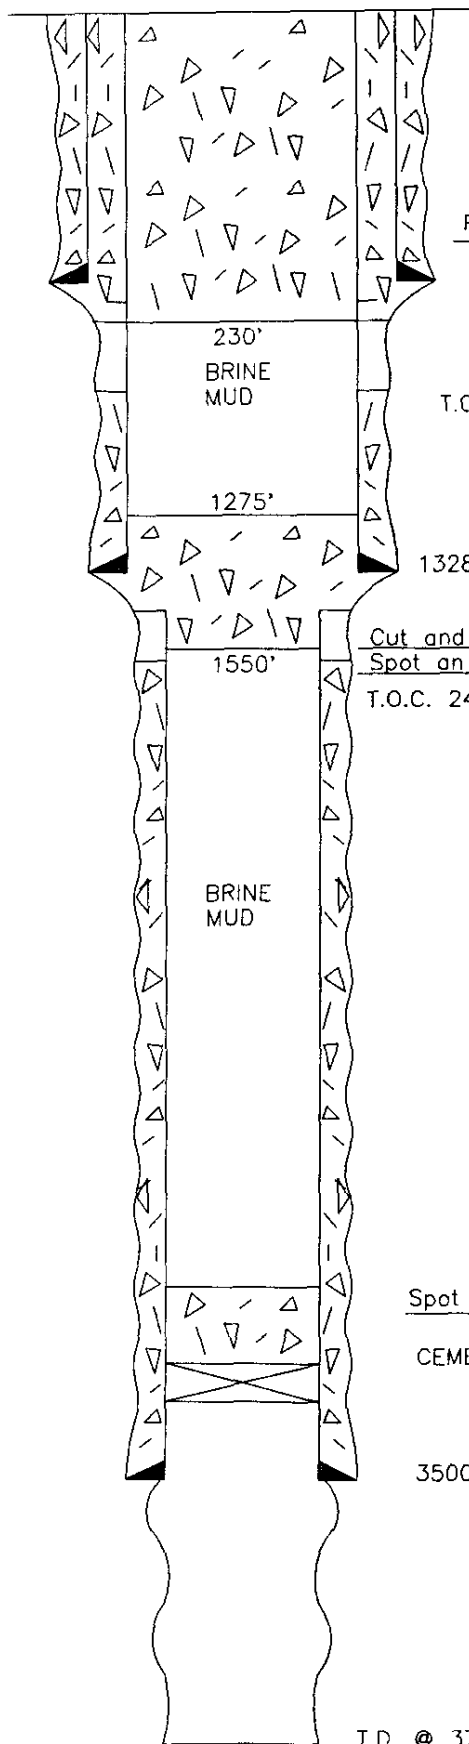

Perforate 8 5/8" csg. at 230' and circulate 100 sxs cement

180' - 10 3/4", 40# CSG.

Cemented w/100 sxs Circ.

T.O.C. @ 500'

1328' - 8 5/8", 32# CSG.

Cemented w/100 sxs

Cut and Pull 7" Csg. from 1500'

Spot on 80 sx cement stub plug

T.O.C. 2400'

Spot 25 sxs cement on top of retainer

CEMENT RETAINER @ 3430'

3500' - 7", 22# CSG.

Cemented w/150 sxs

T.D. @ 3773'

LYNX PETROLEUM
EUMONT HARDY UNIT NO. 47
2310' FSL & FWL
Section 6, T-21S, R-37E
Lea County, NM