

Submit 3 Copies To Appropriate District
Office
District I
1625 N. French Dr., Hobbs, NM 88240
District II
1301 W. Grand Ave., Artesia, NM 88210
District III
1000 Rio Brazos Rd., Aztec, NM 87410
District IV
1220 S. St. Francis Dr., Santa Fe, NM
87505

State of New Mexico
Energy, Minerals and Natural Resources

Form C-103
May 27, 2004

OIL CONSERVATION DIVISION
1220 South St. Francis Dr.
Santa Fe, NM 87505

WELL API NO. 30-005-61752
5. Indicate Type of Lease STATE <input checked="" type="checkbox"/> FEE <input type="checkbox"/>
6. State Oil & Gas Lease No. V-133
7. Lease Name or Unit Agreement Name Faircloth VD State
8. Well Number 1
9. OGRID Number 025575
10. Pool name or Wildcat Acme San Andres

SUNDRY NOTICES AND REPORTS ON WELLS
(DO NOT USE THIS FORM FOR PROPOSALS TO DRILL OR TO DEEPEN OR PLUG BACK TO A DIFFERENT RESERVOIR. USE "APPLICATION FOR PERMIT" (FORM C-101) FOR SUCH PROPOSALS.)

1. Type of Well: Oil Well ☐ Gas Well ☒ Other ☐

2. Name of Operator
Yates Petroleum Corporation

3. Address of Operator
105 S. 4th Street, Artesia, NM 88210

4. Well Location
Unit Letter F : 2310 feet from the North line and 1650 feet from the West line
Section 7 Township 8S Range 27E NMPM Chaves County

11. Elevation (Show whether DR, RKB, RT, GR, etc.)
4027'GR

Pit or Below-grade Tank Application ☐ or Closure ☐

Pit type _____ Depth to Groundwater _____ Distance from nearest fresh water well _____ Distance from nearest surface water N/A

Pit Liner Thickness: _____ mil Below-Grade Tank: Volume _____ bbls; Construction Material _____

12. Check Appropriate Box to Indicate Nature of Notice, Report or Other Data

NOTICE OF INTENTION TO:	SUBSEQUENT REPORT OF:
PERFORM REMEDIAL WORK <input type="checkbox"/>	REMEDIAL WORK <input type="checkbox"/>
TEMPORARILY ABANDON <input type="checkbox"/>	ALTERING CASING <input type="checkbox"/>
PULL OR ALTER CASING <input type="checkbox"/>	COMMENCE DRILLING OPNS. <input type="checkbox"/>
PLUG AND ABANDON <input checked="" type="checkbox"/>	PLUG AND ABANDON <input type="checkbox"/>
CHANGE PLANS <input type="checkbox"/>	CASING/CEMENT JOB <input type="checkbox"/>
MULTIPLE COMPL <input type="checkbox"/>	
OTHER: <input type="checkbox"/>	OTHER: <input type="checkbox"/>

13. Describe proposed or completed operations. (Clearly state all pertinent details, and give pertinent dates, including estimated date of starting any proposed work). SEE RULE 1103. For Multiple Completions: Attach wellbore diagram of proposed completion or recompletion.

Yates Petroleum Corporation plans to plug and abandon this well as follows:

1. MIRU all safety equipment necessary. No casing recovery will be attempted.
2. Set a CIBP at 1859' and cap with 35' cement. This puts a plug over the San Andres.
3. Perforate at 410' and spot a 35 sx Class "C" cement plug from 310'-410'. This puts a 100' plug across the surface casing shoe, inside and outside the casing. WOC and tag plug.
4. Perforate at 60' and circulate a 15 sx Class "C" cement plug from 60' up to the surface, inside and outside the casing.
5. Remove all surface equipment, weld dry hole marker and clean location as per regulation.

NOTE: Yates Petroleum Corporation will use steel pits and no earth pits

**Notify OCD 24 hrs. prior
to any work done.**

I hereby certify that the information above is true and complete to the best of my knowledge and belief. I further certify that any pit or below-grade tank has been/will be constructed or closed according to NMOCD guidelines ☐, a general permit ☐ or an (attached) alternative OCD-approved plan ☐.

SIGNATURE Tina Huerta TITLE Regulatory Compliance Supervisor DATE September 18, 2006

Type or print name Tina Huerta E-mail address: tinah@ypcnm.com Telephone No. 505-748-1471

For State Use Only

APPROVED BY: Phil Hankins TITLE AS DATE 10/6/06

Conditions of Approval (if any):

WELL NAME: Faircloth VD St #1 FIELD: Acme

LOCATION: 2310' FNL & 1650' FWL of Section 7-8S-27E Chaves Co., NM

GL: 4027' GR ZERO: KB:

SPUD DATE: 9/4/82 COMPLETION DATE:

COMMENTS:

CASING PROGRAM

10-3/4" 40.5# J-55	360'
4-1/2" 9.5# K-55	2,157'

14 3/4" Hole

BEFORE

10-3/4" @ 360'
w/ 275 sx cmt (circ)

Tops:
San Andres: 1,308'

TOC @ 778'

7 7/8" Hole

San Andres perms: 1,909'-1 935' (12)

4-1/2" @ 2,157'
w/ 600 sx


PBTD :2,117'
TD : 2,157'

Not to Scale
8/24/06
MMFH

WELL NAME: Faircloth VD St #1 **FIELD:** Acme
LOCATION: 2310' FNL & 1650' FWL of Section 7-8S-27E Chaves Co., NM
GL: 4027' GR **ZERO:** **KB:**
SPUD DATE: 9/4/82 **COMPLETION DATE:**
COMMENTS:

CASING PROGRAM

10-3/4" 40.5# J-55	360'
4-1/2" 9.5# K-55	2,157'

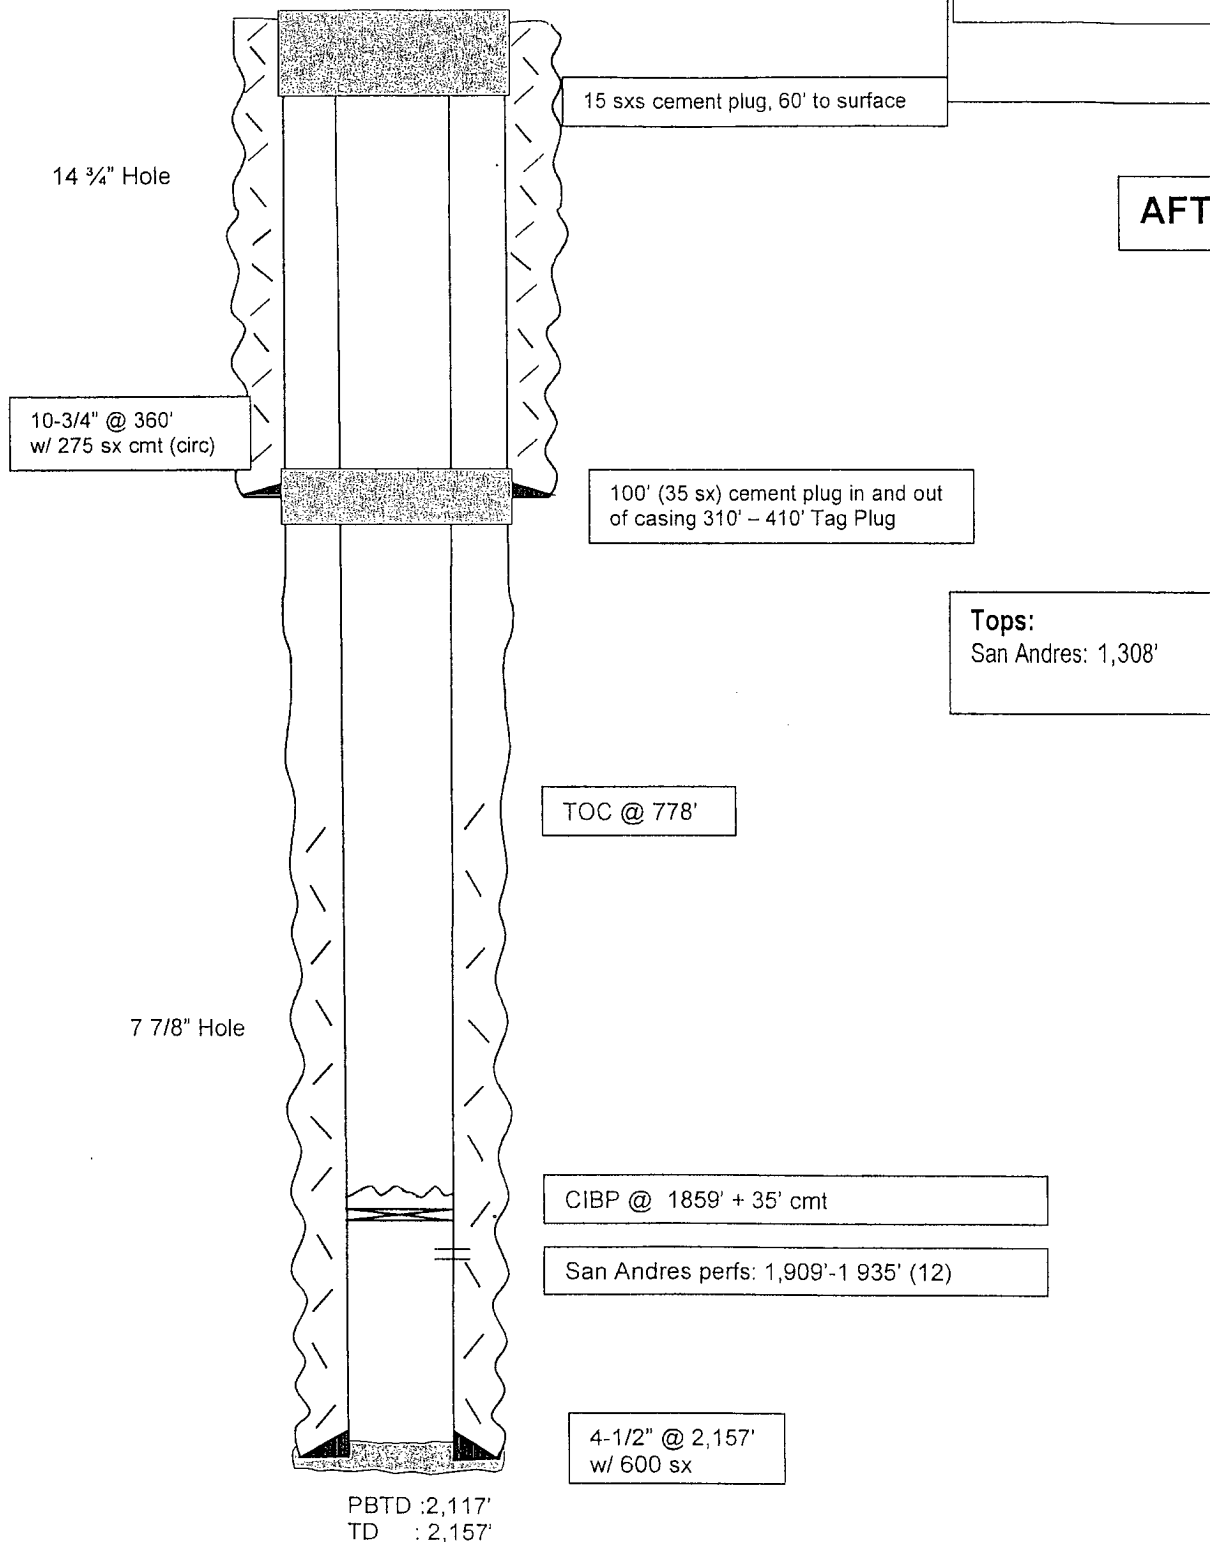

Not to Scale
 8/24/06
 MMFH