

Submit 3 Copies To Appropriate District Office  
District I  
1625 N. French Dr., Hobbs, NM 88240  
District II  
1301 W. Grand Ave., Artesia, NM 88210  
District III  
1000 Rio Brazos Rd., Aztec, NM 87410  
District IV  
1220 S. St. Francis Dr., Santa Fe, NM 87505

State of New Mexico  
Energy, Minerals and Natural Resources

Form C-103  
May 27, 2004

OIL CONSERVATION DIVISION  
1220 South St. Francis Dr.  
Santa Fe, NM 87505

WELL API NO. 30-015-29501
5. Indicate Type of Lease STATE <input type="checkbox"/> FEE <input checked="" type="checkbox"/>
6. State Oil & Gas Lease No.
7. Lease Name or Unit Agreement Name Boyd BN
8. Well Number 6
9. OGRID Number 025575
10. Pool name or Wildcat Dagger Draw Upper Penn, North

SUNDRY NOTICES AND REPORTS ON WELLS

(DO NOT USE THIS FORM FOR PROPOSALS TO DRILL OR TO DEEPEN OR PLUG BACK TO A DIFFERENT RESERVOIR. USE "APPLICATION FOR PERMIT" (FORM C-101) FOR SUCH PROPOSALS.)

1. Type of Well: Oil Well ☒ Gas Well ☐ Other ☐

2. Name of Operator  
Yates Petroleum Corporation

3. Address of Operator  
105 S. 4<sup>th</sup> Street, Artesia, NM 88210

4. Well Location  
Unit Letter O : 660 feet from the South line and 1780 feet from the East line  
Section 15 Township 19S Range 25E NMPM Eddy County

11. Elevation (Show whether DR, RKB, RT, GR, etc.)  
3469'GR

Pit or Below-grade Tank Application ☐ or Closure ☐

Pit type \_\_\_\_\_ Depth to Groundwater \_\_\_\_\_ Distance from nearest fresh water well \_\_\_\_\_ Distance from nearest surface water \_\_\_\_\_ N/A

Pit Liner Thickness: \_\_\_\_\_ mil Below-Grade Tank: Volume \_\_\_\_\_ bbls; Construction Material \_\_\_\_\_

12. Check Appropriate Box to Indicate Nature of Notice, Report or Other Data

NOTICE OF INTENTION TO:

PERFORM REMEDIAL WORK ☐ PLUG AND ABANDON ☒  
TEMPORARILY ABANDON ☐ CHANGE PLANS ☐  
PULL OR ALTER CASING ☐ MULTIPLE COMPL ☐

OTHER: ☐

SUBSEQUENT REPORT OF:

REMEDIAL WORK ☐ ALTERING CASING ☐  
COMMENCE DRILLING OPNS. ☐ PLUG AND ABANDON ☐  
CASING/CEMENT JOB ☐

OTHER: ☐

13. Describe proposed or completed operations. (Clearly state all pertinent details, and give pertinent dates, including estimated date of starting any proposed work). SEE RULE 1103. For Multiple Completions: Attach wellbore diagram of proposed completion or recompletion.

Yates Petroleum Corporation plans to plug and abandon this well as follows:

1. MIRU all safety equipment necessary.
2. Set a CIBP at 7699' and cap with 35' cement. This will seal off the Upper Penn perforations.
3. Spot a 25 sx cement plug from 6472'-6622', across the Wolfcamp top. - TAG
4. Spot a 25 sx cement plug from 3747'-3897'. - TAG
5. Spot a 25 sx cement plug from 1950'-2100', across the Glorieta top. - TAG
6. Spot a 25 sx cement plug from 1100'-1250', across the surface casing shoe. WOC and tag this plug, reset if necessary.
7. Perforate 5-1/2" casing at 150'. Connect up to the 5-1/2" casing and pump a 50 sx cement plug down the 5-1/2" casing and back up the 5-1/2" x 9-5/8" annulus. Do not displace the cement, this will leave a plug from 0'-150' inside and outside the 5-1/2" casing. WOC 24 hrs and tag, reset if necessary.
8. Remove all surface equipment, weld dry hole marker and clean location as per regulation.

NOTE: Yates Petroleum Corporation will use steel pits and no earth pits

**Notify OCD 24 hrs. prior  
to any work done.**

I hereby certify that the information above is true and complete to the best of my knowledge and belief. I further certify that any pit or below-grade tank has been/will be constructed or closed according to NMOC guidelines ☐, a general permit ☐ or an (attached) alternative OCD-approved plan ☐.

SIGNATURE Tina Huerta TITLE Regulatory Compliance Supervisor DATE September 18, 2006

Type or print name Tina Huerta E-mail address: tinah@ypcnm.com Telephone No. 505-748-1471

For State Use Only

APPROVED BY: Phil Harker TITLE 2d DATE 10/6/06

Conditions of Approval (if any):

WELL NAME: Boyd BN #6 FIELD: Dagger Draw

LOCATION: 660' FSL & 1,780' FEL of Section 15-19S-25E Eddy Co., NM

GL: 3,469' ZERO:            KB: 3,483'


SPUD DATE: 12/29/97 COMPLETION DATE: 1/27/98

COMMENTS: API No.: 30-015-29501

**CASING PROGRAM**

9-5/8" 36# J55 STC		<b>1,165'</b>
7" 26# J55	576'	
7" 23# J55	4,889'	
7" 26# J55	1,998'	
7" 26# J55 SB	82'	
7" 26# N80 SB	686'	<b>8,218'</b>

14-3/4"  
Hole

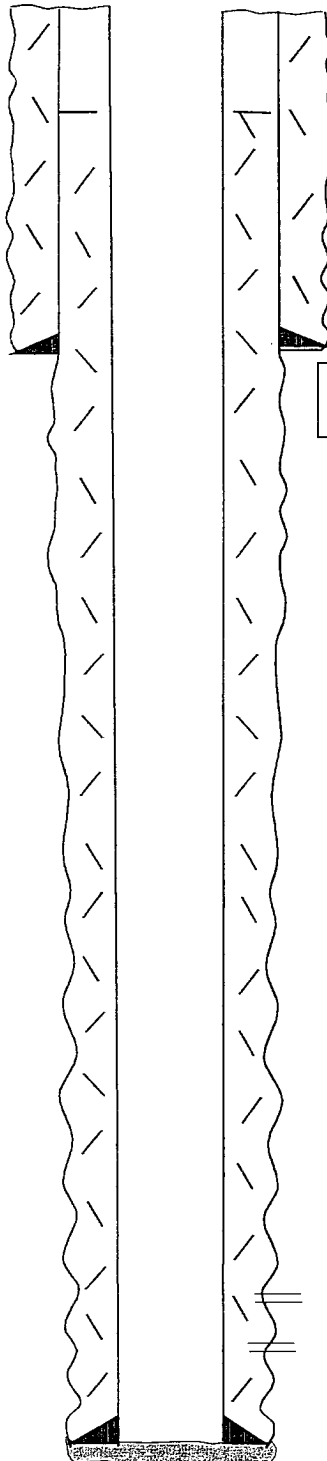

TOC = 200'

9-5/8" 1,165' w/1,200 sx (Circ)

**Before**

**TOPS**

SA 772'  
Glorieta 2,100'  
BS 3,897'  
Wolfcamp 6,622'  
Canyon 7,654'

8-3/4" Hole

← Canyon Perfs: 7,749-7,788' (12)

← Canyon Perfs: 7,820-7,841' (10)

TD 8,218'

7" @ 8,218' w/1,050 sx cmt

**Not to Scale**  
3/28/06  
DC/Hill

WELL NAME: Boyd BN #6

FIELD: Dagger Draw

LOCATION: 660' FSL & 1,780' FEL of Section 15-19S-25E

Eddy Co., NM


GL: 3,469' ZERO: KB: 3,483'

SPUD DATE: 12/29/97 COMPLETION DATE: 1/27/98

COMMENTS: API No.: 30-015-29501

### CASING PROGRAM

9-5/8" 36# J55 STC	1,165'
7" 26# J55	576'
7" 23# J55	4,889'
7" 26# J55	1,998'
7" 26# J55 SB	82'
7" 26# N80 SB	686'
	8,218'

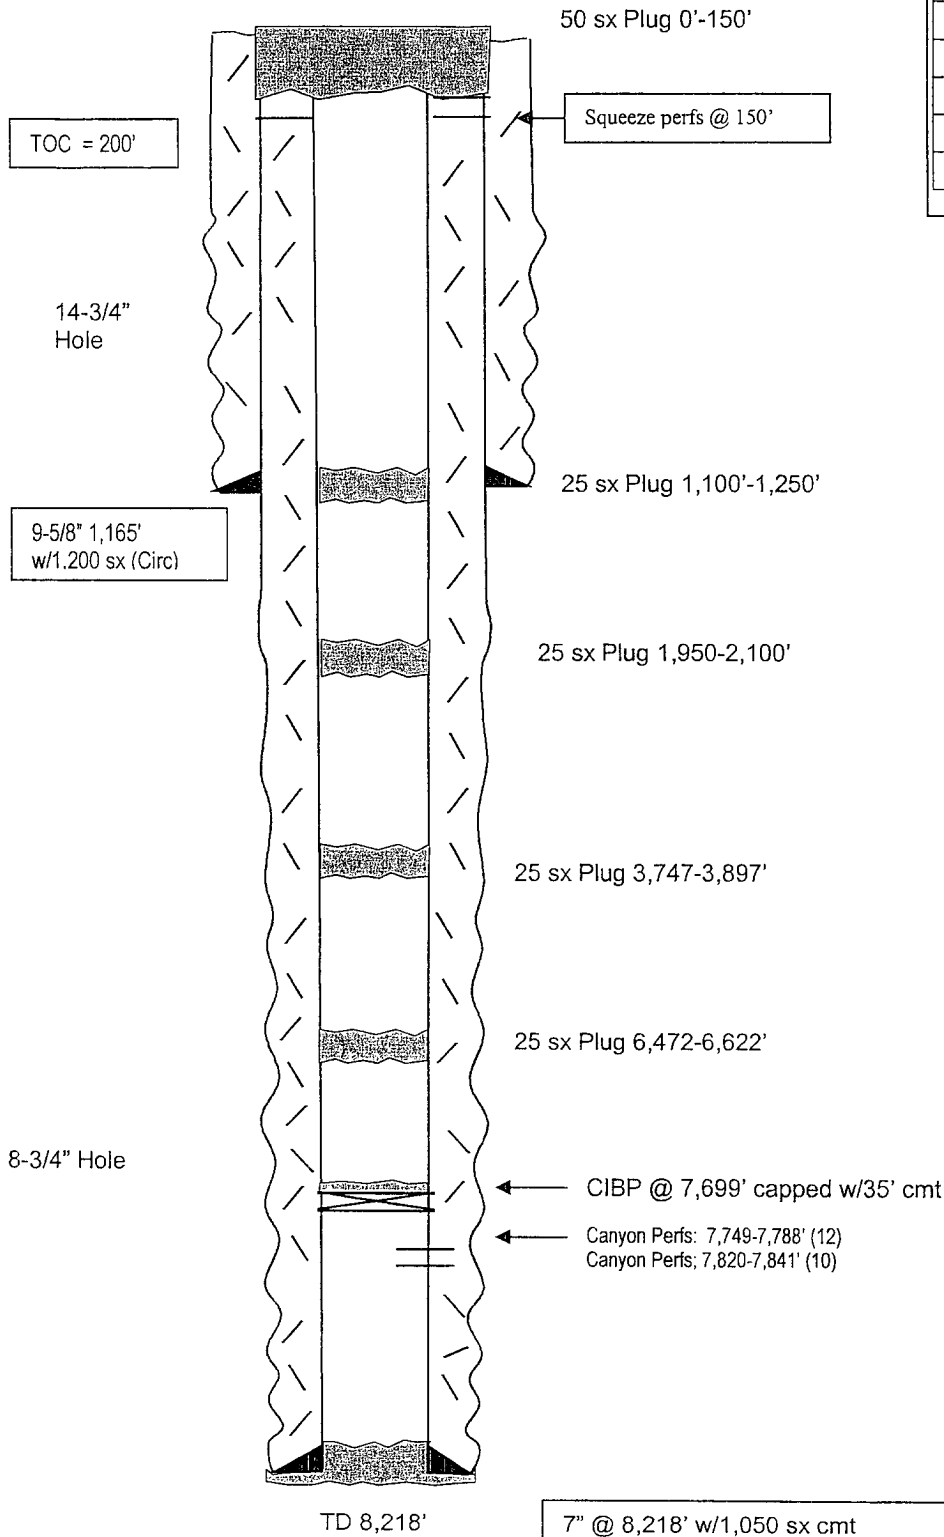

**After**

### TOPS

SA	772'
Glorieta	2,100'
BS	3,897'
Wolfcamp	6,622'
Canyon	7,654'

Not to Scale

3/28/06

DC/Hill