

UNITED STATES  
DEPARTMENT OF THE INTERIOR  
BUREAU OF LAND MANAGEMENT

OCD-ARTESIA

FORM APPROVED  
OMB No. 1004-0135  
Expires January 31, 2004

**SUNDRY NOTICES AND REPORTS ON WELLS**

*Do not use this form for proposals to drill or re enter an abandoned well. Use Form 3160-3 (APD) for such proposals.*

**SUBMIT IN TRIPLICATE - Other instructions on reverse side**

1. Type of Well

☒ Oil Well ☐ Gas Well ☐ Other

2. Name of Operator

Yates Petroleum Corporation

3a. Address

105 S. 4th Str., Artesia, NM 88210

3b. Phone No. (include area code)

505-748-1471

4. Location of Well (Footage, Sec., T., R., M., OR Survey Description)

1998'FNL & 660'FEL of Section 5-T20S-R24E (Unit H, SENE)

5. Lease Serial No.

NM-39635

6. If Indian, Allottee or Tribe Name

7. If Unit or CA/Agreement, Name and/or No.

8. Well Name and No.

Mimosa AHS Federal #5

9. API Well No.

30-015-00055

10. Field and Pool, or Exploratory Area

Wildcat San Andres

11. County or Parish, State

Eddy County, New Mexico

12. CHECK APPROPRIATE BOX(ES) TO INDICATE NATURE OF NOTICE, REPORT, OR OTHER DATA

TYPE OF SUBMISSION	TYPE OF ACTION			
<input checked="" type="checkbox"/> Notice of Intent	<input type="checkbox"/> Acidize	<input type="checkbox"/> Deepen	<input type="checkbox"/> Production (Start/Resume)	<input type="checkbox"/> Water Shut-Off
<input type="checkbox"/> Subsequent Report	<input type="checkbox"/> Alter Casing	<input type="checkbox"/> Fracture Treat	<input type="checkbox"/> Reclamation	<input type="checkbox"/> Well Integrity
<input type="checkbox"/> Final Abandonment Notice	<input type="checkbox"/> Casing Repair	<input type="checkbox"/> New Construction	<input type="checkbox"/> Recomplete	<input type="checkbox"/> Other _____
	<input type="checkbox"/> Change Plans	<input checked="" type="checkbox"/> Plug and Abandon	<input type="checkbox"/> Temporarily Abandon	
	<input type="checkbox"/> Convert to Injection	<input type="checkbox"/> Plug Back	<input type="checkbox"/> Water Disposal	

13. Describe Proposed or Completed Operation (clearly state all pertinent details, including estimated starting date of any proposed work and approximate duration thereof.

If the proposal is to deepen directionally or recomple horizontally, give subsurface locations and measured and true vertical depths of all pertinent markers and zones. Attach the Bond under which the work will be performed or provide the Bond No. on file with BLM/BIA. Required subsequent reports shall be filed within 30 days following completion of the involved operations. If the operation results in a multiple completion or recomple in a new interval, a Form 3160-4 shall be filed once testing has been completed. Final Abandonment Notices shall be filed only after all requirements, including reclamation, have been completed, and the operator has determined that the site is ready for final inspection.)

Yates Petroleum Corporation plans to plug and abandon this well as follows:

1. Rig up all safety equipment as needed.
2. Set a 8-5/8" CIBP at 1255' with 35' cement on top.
3. RIH with tubing to 636' and circulate hole with plugging mud and spot 100' plug.
4. PUH with tubing to 305' and circulate hole with plugging mud and spot 100' plug. Tag plug.
5. PUH with tubing to spot 100' plug from 100' to surface. Tag plug.
6. Install dry hole marker and clean up location as per regulated.

Accepted for record  
NMOCD

NOTE: Yates Petroleum Corporation will use steel pits and no earth pits

14. I hereby certify that the foregoing is true and correct

Name (Printed/Typed)

Tina Huerta

Title Regulatory Compliance Supervisor

Signature

*Tina Huerta*

Date September 29, 2006

THIS SPACE FOR FEDERAL OR STATE OFFICE USE

Approved by

Conditions of approval, if any, are attached. Approval of this notice does not warrant or certify that the applicant holds legal or equitable title to those rights in the subject lease which would entitle the applicant to conduct operations thereon.

Title

Office

APPROVED

Date OCT 10 2006

*Wesley W. Ingram*  
WESLEY W. INGRAM  
PETROLEUM ENGINEER

Title 18 U.S.C. Section 1001 and Title 43 U.S.C. Section 1212, make it a crime for any person knowingly and willfully to make to any department or agency of the United States any false, fictitious or fraudulent statements or representations as to any matter within its jurisdiction

WELL NAME: Mimosa AHS Federal #5 FIELD: W. Dagger Draw  
LOCATION: 1,998' FNL & 660' FEL of Section 5-20S-24E Eddy Co., NM  
GL: 3,850' ZERO: \_\_\_\_\_ KB: \_\_\_\_\_  
SPUD DATE: 2/16/1950 COMPLETION DATE: \_\_\_\_\_  
COMMENTS: API No.: 30-015-00055


**CASING PROGRAM**

10-3/4"	<u>355'</u>
8-5/8"	<u>1,893'</u>

**Before**

**TOPS**

SA 686'  
Glorieta 1,740'  
Yeso 1,956'  
Tubb 3,313'

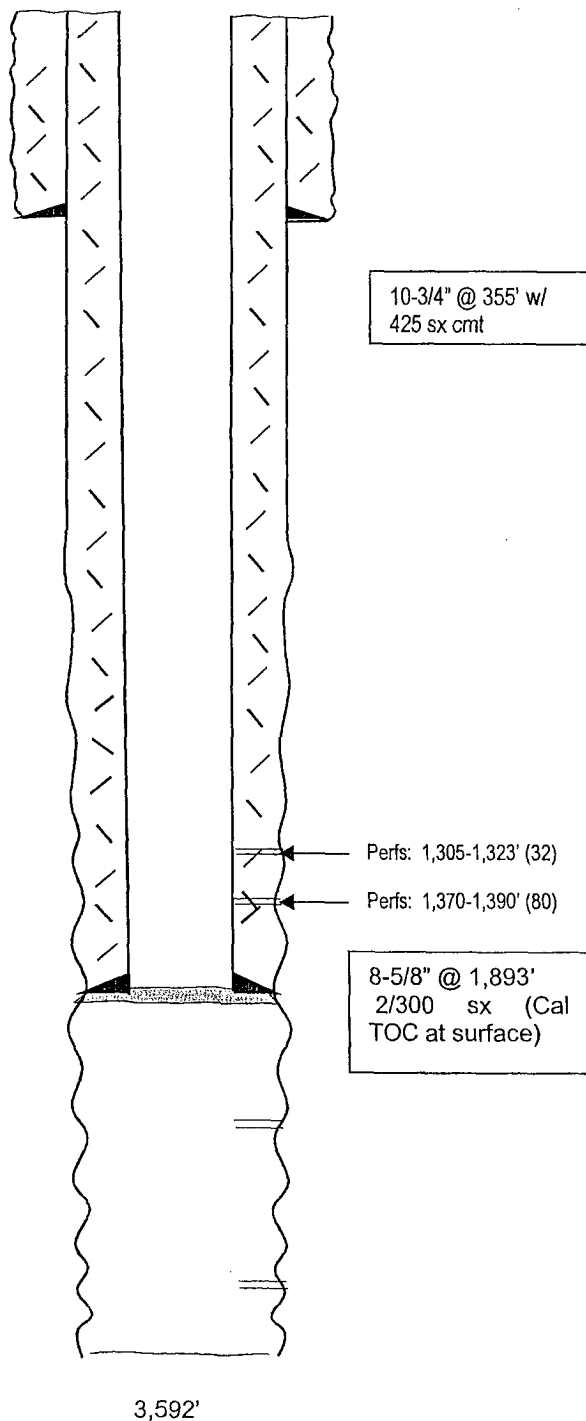

**Comments:**

Acidized 3,289-3,432' w/500 g acid. Retreat 3000 gal. Swab dry  
Perf 1,370-90' - acdz 1000 g. Retreat 2000 Swab 15 gal oil + 10 bbl acid wtr.  
Perf 1305-23' - acdz 1000 g. No shows


**Not to Scale**

9/28/06  
DC/Moss

WELL NAME: Mimosa AHS Federal #5 FIELD: W. Dagger Draw  
 LOCATION: 1,998' FNL & 660' FEL of Section 5-20S-24E Eddy Co., NM  
 GL: 3,850' ZERO: \_\_\_\_\_ KB: \_\_\_\_\_  
 SPUD DATE: 2/16/1950 COMPLETION DATE: \_\_\_\_\_  
 COMMENTS: API No.: 30-015-00055

# CASING PROGRAM

10-3/4"	355'
8-5/8"	1,893'

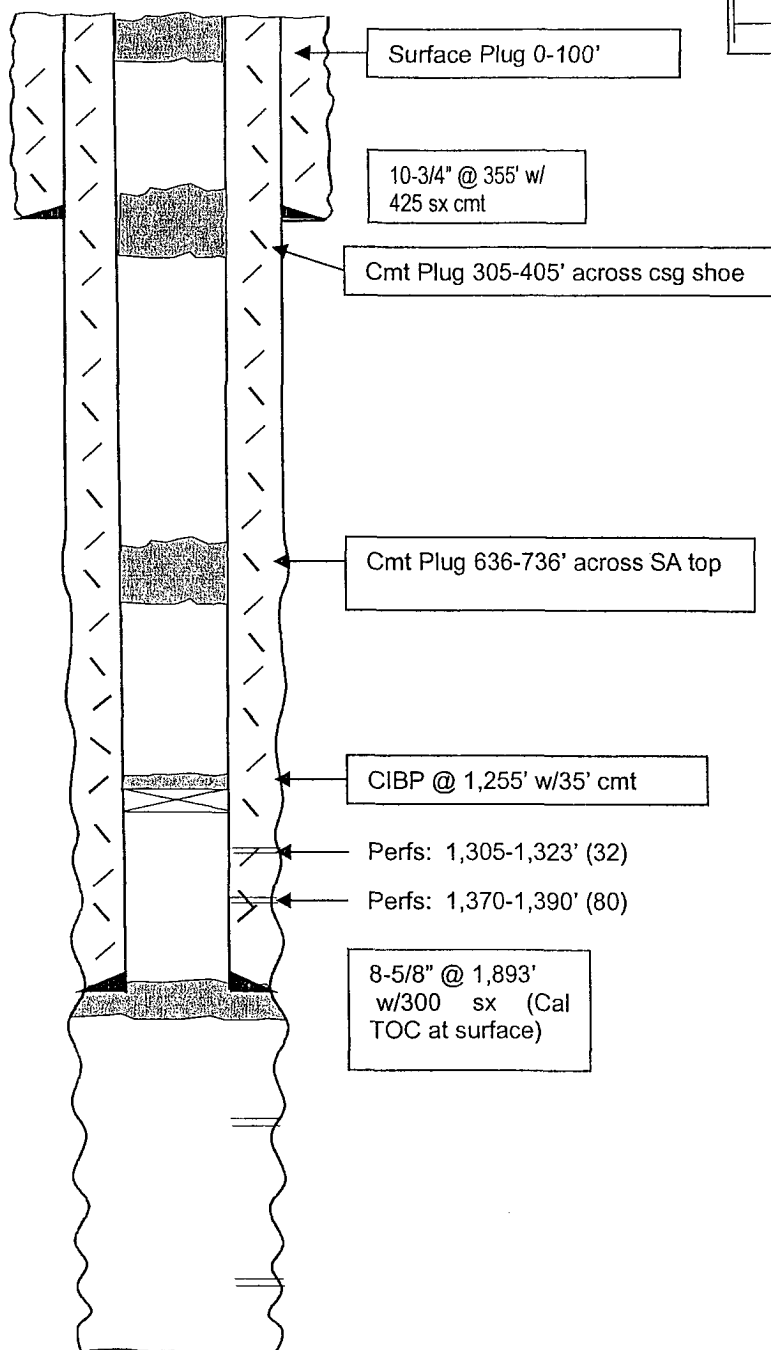

**After**

## TOPS

SA 686'  
 Glorieta 1,740'  
 Yeso 1,956'  
 Tubb 3,313'

## Comments:

Acidized 3,289-3,432' w/500 g acid. Retreat 3000 gal. Swab dry  
 Perf 1,370-90' – acdz 1000 g. Retreat 2000 Swab 15 gal oil + 10 bbl acid wtr.  
 Perf 1305-23' – acdz 1000 g. No shows

**Not to Scale**

9/28/06  
 DC/Moss