

Office

District I

1625 N. French Dr., Hobbs, NM 88240

District II

811 South First, Artesia, NM 88210

District III

1000 Rio Brazos Rd., Aztec, NM 87410

District IV

2040 South Pacheco, Santa Fe, NM 87505

OIL CONSERVATION DIVISION

2040 South Pacheco St.

Santa Fe, NM 87505

WELL API NO.

30-005-20828

5. Indicate Type of Lease

STATE ☒ FEE ☐

6. State Oil & Gas Lease No.

LG 2464

7. Lease Name or Unit Agreement Name:

Loveless SWD

8. Well No.

5

9. Pool name or Wildcat

San Andres

SUNDRY NOTICES AND REPORTS ON WELLS

(DO NOT USE THIS FORM FOR PROPOSALS TO DRILL OR TO DEEPEN OR PLUG BACK TO A DIFFERENT RESERVOIR. USE "APPLICATION FOR PERMIT" (FORM C-101) FOR SUCH PROPOSALS.)

1. Type of Well:

Oil Well ☐ Gas Well ☐ Other Water Disposal Well

2. Name of Operator

Yates Petroleum Corporation

3. Address of Operator

105 South Fourth Street, Artesia, New Mexico 88210

4. Well Location

Unit Letter: D : 990 feet from the North line and 990 feet from the West line
Section 36 Township 7S Range 31E NMPM County Chaves

10. Elevation (Show whether DF, RKB, RT, GR, etc.)

4423.5' GR

11. Check Appropriate Box to Indicate Nature of Notice, Report, or Other Data

NOTICE OF INTENTION TO:

PERFORM REMEDIAL WORK ☐ PLUG AND ABANDON ☐TEMPORARILY ABANDON ☐ CHANGE PLANS ☒PULL OR ALTER CASING ☐ MULTIPLE COMPLETION ☐OTHER: ☐

SUBSEQUENT REPORT OF:

REMEDIAL WORK ☐ ALTERING CASING ☐COMMENCE DRILLING OPNS ☐ PLUG AND ABANDONMENT ☐CASING TEST AND CEMENT JOB ☐OTHER: Convert to Water Disposal Well ☒

12. Describe proposed or completed operations. (Clearly state all pertinent details, and give pertinent dates, including estimated date of starting any proposed work). SEE RULE 1103. For Multiple Completions: Attach wellbore diagram of proposed completion or recompletion.

Yates Petroleum Corporation requests that the name of this well be changed from Loveless LQ State #5 to the Loveless SWD #5. Yates has received Administrative Order SWD-889 authorizing the injection of produced water into the San Andres formation through the perforated interval from 4,046' to 4170' through 2 3/8" plastic lined tubing with packer set at 3,990'.

Thank you.

I hereby certify that the information above is true and complete to the best of my knowledge and belief.

SIGNATURE Clifton R. May TITLE Regulatory Agent DATE 10/10/03Type or print name Clifton R. May Telephone No. (505) 748-4347

(This space for State use)

APPROVED BY Larry W. Wink TITLE DISTRICT SUPERVISOR/GENERAL MANAGER DATE OCT 16 2003

Conditions of approval, if any:

WELL NAME: Loveless "LQ" State #5 **Field:** Tomahawk San Andres
LOCATION: Unit D, Sec 36, 7S-31E 990 FNL & 990 FWL Chaves County
GL: 4230 GR **ZERO:** **KB:** **SPUD DATE:** 10/12/81 **COMPLETION DATE:** 10/29/81
COMMENTS: 30-005-20828


CASING PROGRAM

8 5/8" 23#	1725'
4 1/2" 9.5# k-55 ST&C	4230'

Proposed

TOPS

Queen	2614
Grayburg	2938
San Andres	3250
P1	3950
P2	4030
P3	4144

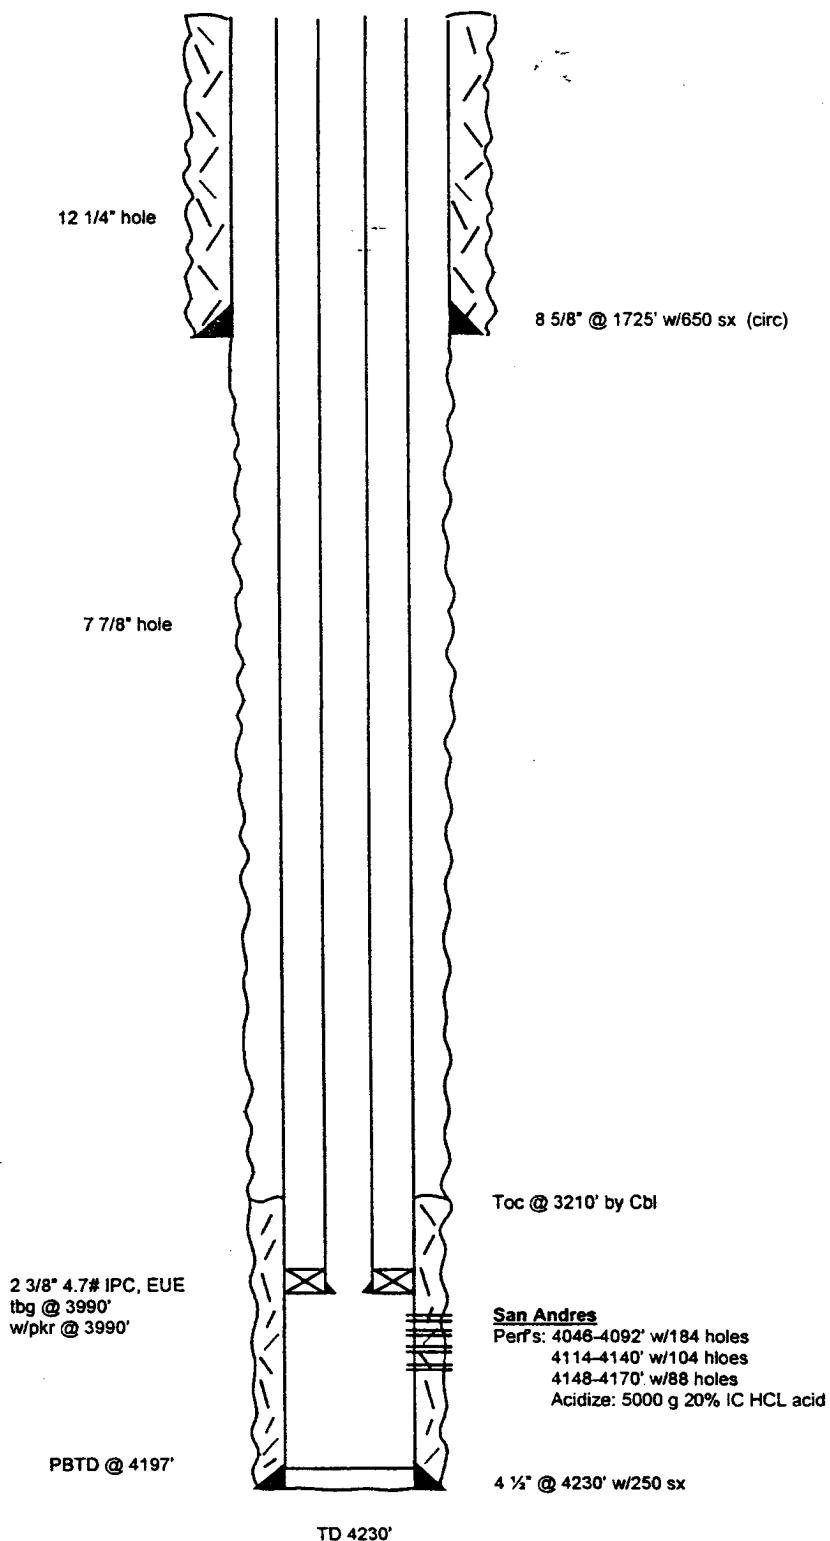

Not to Scale
 8/14/03
 Cam