

Submit 3 Copies To Appropriate District Office
District I
1625 N. French Dr., Hobbs, NM 88240
District II
1301 W Grand Ave., Artesia, NM 88210
District III
1000 Rio Brazos Rd., Aztec, NM 87410
District IV
1220 S. St Francis Dr., Santa Fe, NM 87505

State of New Mexico
Energy, Minerals and Natural Resources

Form C-103
May 27, 2004

OIL CONSERVATION DIVISION
1220 South St. Francis Dr.
Santa Fe, NM 87505

SUNDRY NOTICES AND REPORTS ON WELLS (DO NOT USE THIS FORM FOR PROPOSALS TO DRILL OR TO DEEPEN OR PLUG BACK TO A DIFFERENT RESERVOIR. USE "APPLICATION FOR PERMIT" (FORM C-101) FOR SUCH PROPOSALS.)		WELL API NO. 30-025-38167 ✓
1. Type of Well: Oil Well ☒ Gas Well ☐ Other ☐ REVISED		5. Indicate Type of Lease STATE ☒ FEE ☐
2. Name of Operator Yates Petroleum Corporation ✓		6. State Oil & Gas Lease No. VO-5980
3. Address of Operator 105 S. 4 th Street, Artesia, NM 88210		7. Lease Name or Unit Agreement Name Van Dyke State Unit ✓
4. Well Location Unit Letter <u>B</u> : <u>660</u> feet from the <u>North</u> line and <u>1650</u> feet from the <u>East</u> line Section <u>11</u> Township <u>10S</u> Range <u>33E</u> NMPM <u>Lea</u> County		8. Well Number <u>2</u> ✓
11. Elevation (Show whether DR, RKB, RT, GR, etc.) 4225' GR		9. OGRID Number 025575 ✓
Pit or Below-grade Tank Application ☐ or Closure ☐		
Pit type _____ Depth to Groundwater _____ Distance from nearest fresh water well _____ Distance from nearest surface water _____		
Pit Liner Thickness: _____ mil Below-Grade Tank: Volume _____ bbls; Construction Material _____		

12. Check Appropriate Box to Indicate Nature of Notice, Report or Other Data

NOTICE OF INTENTION TO:

PERFORM REMEDIAL WORK ☐ PLUG AND ABANDON ☒
TEMPORARILY ABANDON ☐ CHANGE PLANS ☐
PULL OR ALTER CASING ☐ MULTIPLE COMPL ☐

OTHER: ☐

SUBSEQUENT REPORT OF:

REMEDIAL WORK ☐ ALTERING CASING ☐
COMMENCE DRILLING OPNS. ☐ P & A ☐
CASING/CEMENT JOB ☐

OTHER: ☐

13. Describe proposed or completed operations. (Clearly state all pertinent details, and give pertinent dates, including estimated date of starting any proposed work). SEE RULE 1103. For Multiple Completions: Attach wellbore diagram of proposed completion or recompletion.

Yates Petroleum Corporation plans to plug and abandon this well as follows:

1. MIRU plugging equipment.
2. Set a CIBP at 4630' with 35' cement on top.
3. Spot a 100' cement plug from 4078'-3978'. WOC and tag.
4. Cut 5-1/2" casing at 3400' and pull. *Stub plug 255xs or 100' whichever greater. CW*
5. Spot a 100' cement plug from 2000'-1900'. WOC and tag.
6. Spot a 100' cement plug from 475'-375'. WOC and tag.
7. Spot a 60' cement plug at surface.
8. Install dry hole marker and clean location as per regulations.

RECEIVED

MAY 20 2008

HOBBS OCD

NOTE: Yates Petroleum Corporation will use steel pits and no earth pits

I hereby certify that the information above is true and complete to the best of my knowledge and belief. I further certify that any pit or below-grade tank has been/will be constructed or closed according to NMOCD guidelines ☐, a general permit ☐ or an (attached) alternative OCD-approved plan ☐.

SIGNATURE Tina Huerta TITLE Regulatory Compliance Supervisor DATE May 19, 2008

Type or print name Tina Huerta E-mail address: tinah@ypcnm.com Telephone No. 575-748-1471

For State Use Only

APPROVED BY: Chris Williams TITLE OCD DISTRICT SUPERVISOR/GENERAL MANAGER DATE MAY 20 2008
Conditions of Approval (if any):

Well Name: Van Dyke State Unit #2 Field: _____

Location: 660' FNL & 1650' FEL Sec. 11-10S-33E Lea Co, NM


GL: 4225' Zero: _____ AGL: _____ KB: 4244'

Spud Date: 5/11/07 Completion Date: _____

Comments: AFE# 07-120-0

Casing Program	
Size/Wt/Grade/Conn	Depth Set
13 3/8" 48# H40	425'
9 5/8" 36 & 40# J55	4028'
5 1/2" 17# J55, L80, P110	12110'

CURRENT CONFIGURATION

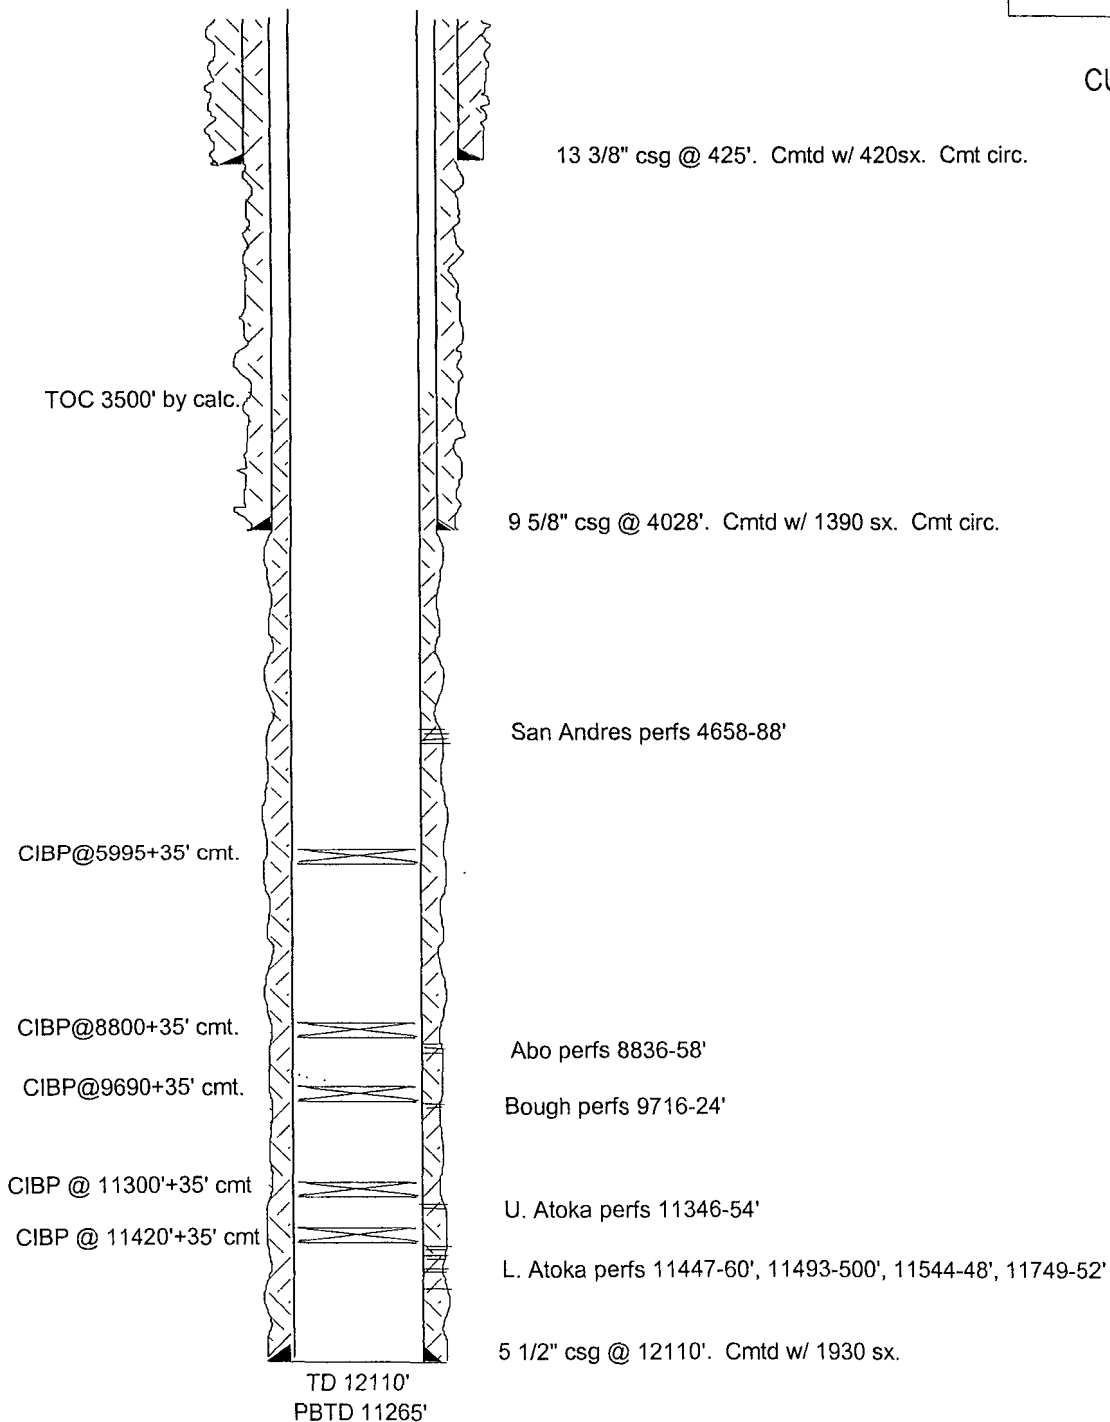


SKETCH NOT TO SCALE

DATE: 10/30/07 VNDYKE2F

Well Name: Van Dyke State Unit #2 Field: _____
 Location: 660' FNL & 1650' FEL Sec. 11-10S-33E Lea Co, NM
 GL: 4225' Zero: _____ AGL: _____ KB: 4244'
 Spud Date: 5/11/07 Completion Date: _____
 Comments: AFE# 07-120-0

Casing Program	
Size/Wt/Grade/Conn	Depth Set
13 3/8" 48# H40	425'
9 5/8" 36 & 40# J55	4028'
5 1/2" 17# J55, L80, P110	12110'

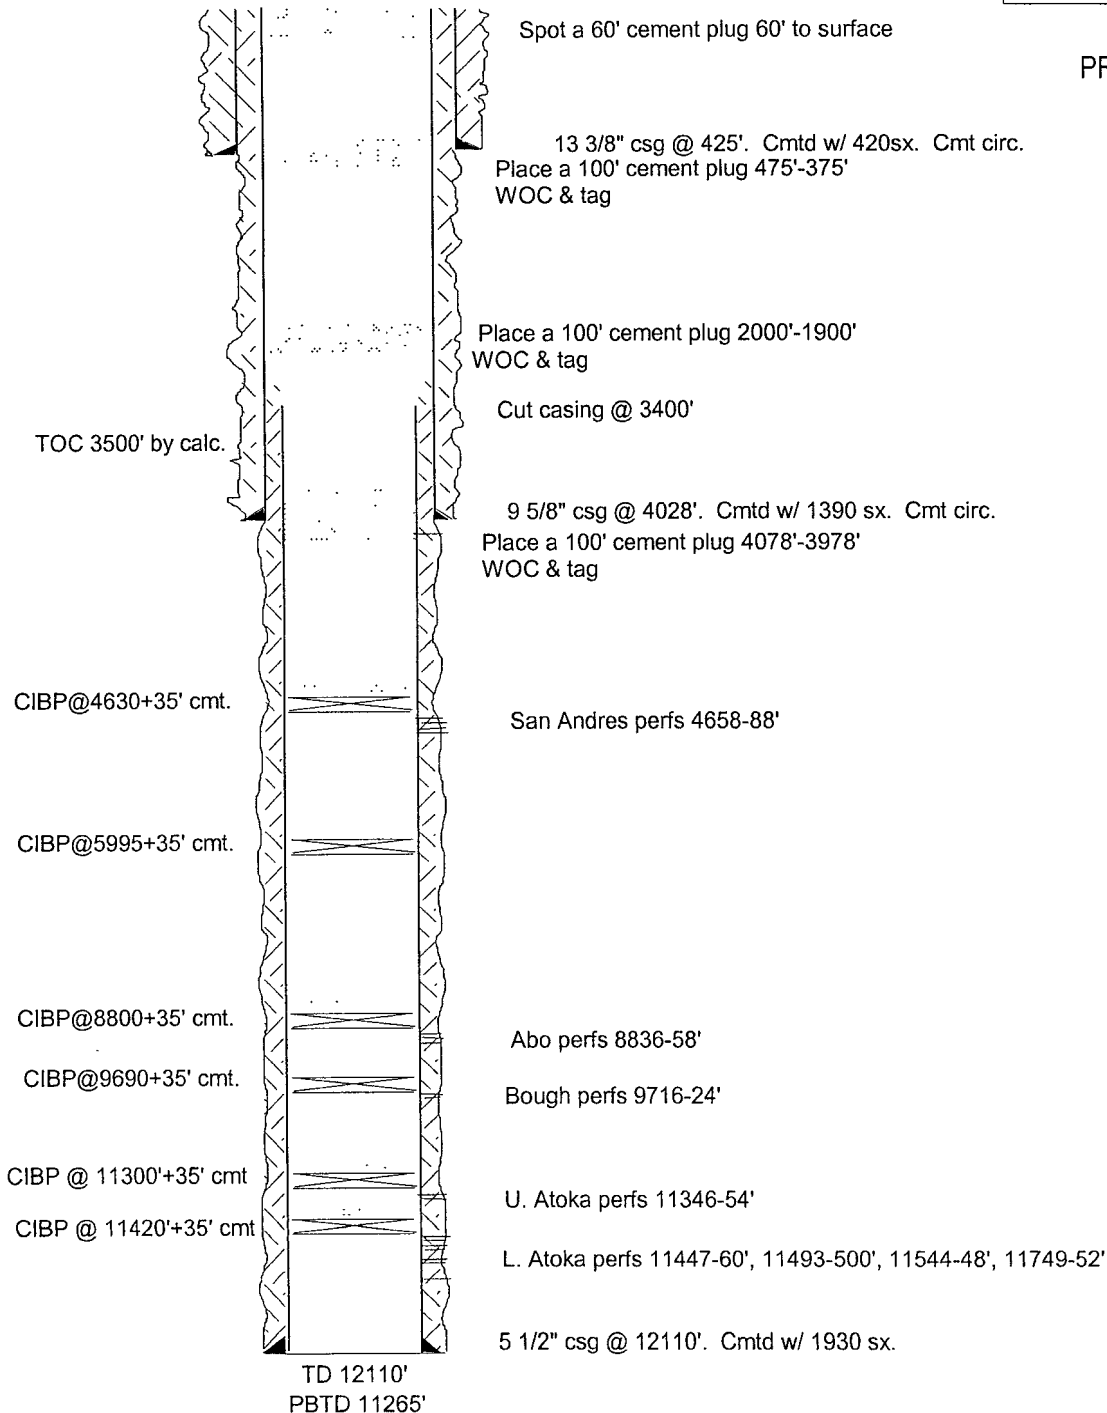

PROPOSED CONFIGURATION

SKETCH NOT TO SCALE

DATE: 10/30/07 VNDYKE2H